
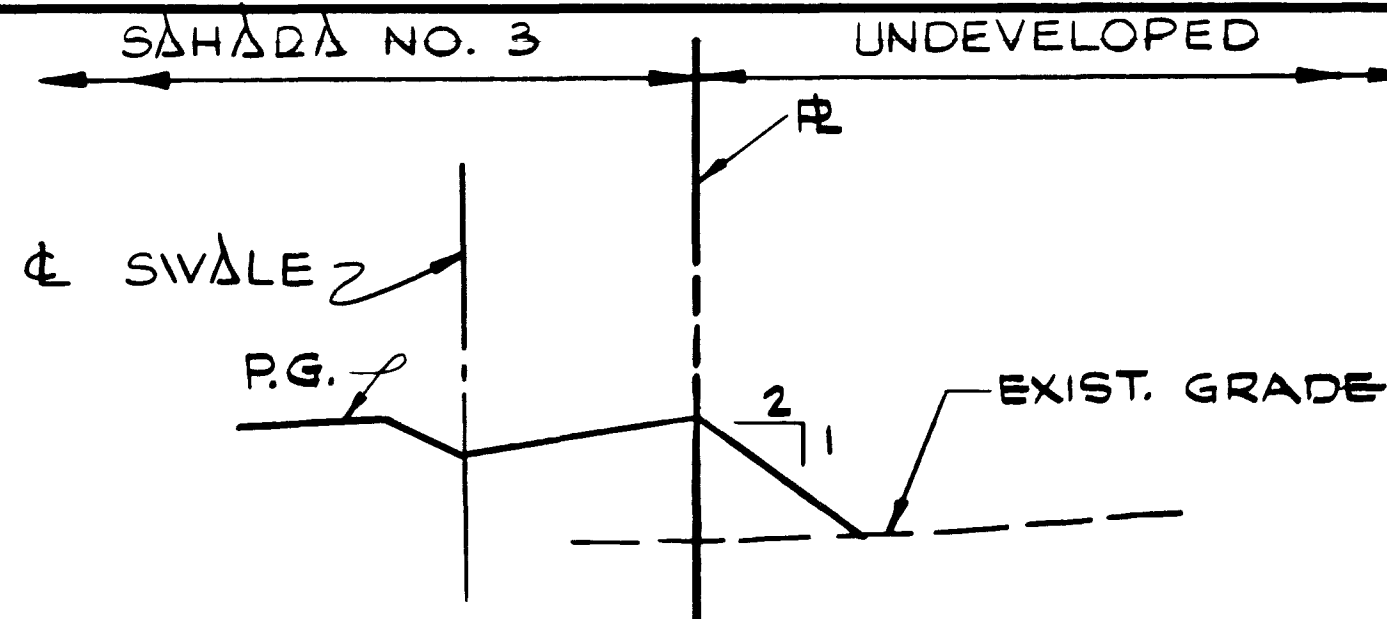


55413.1030

LEWIS HOMES — SAHARA UNIT NO. 2

8/74 DIETERICH POST 2102W 004

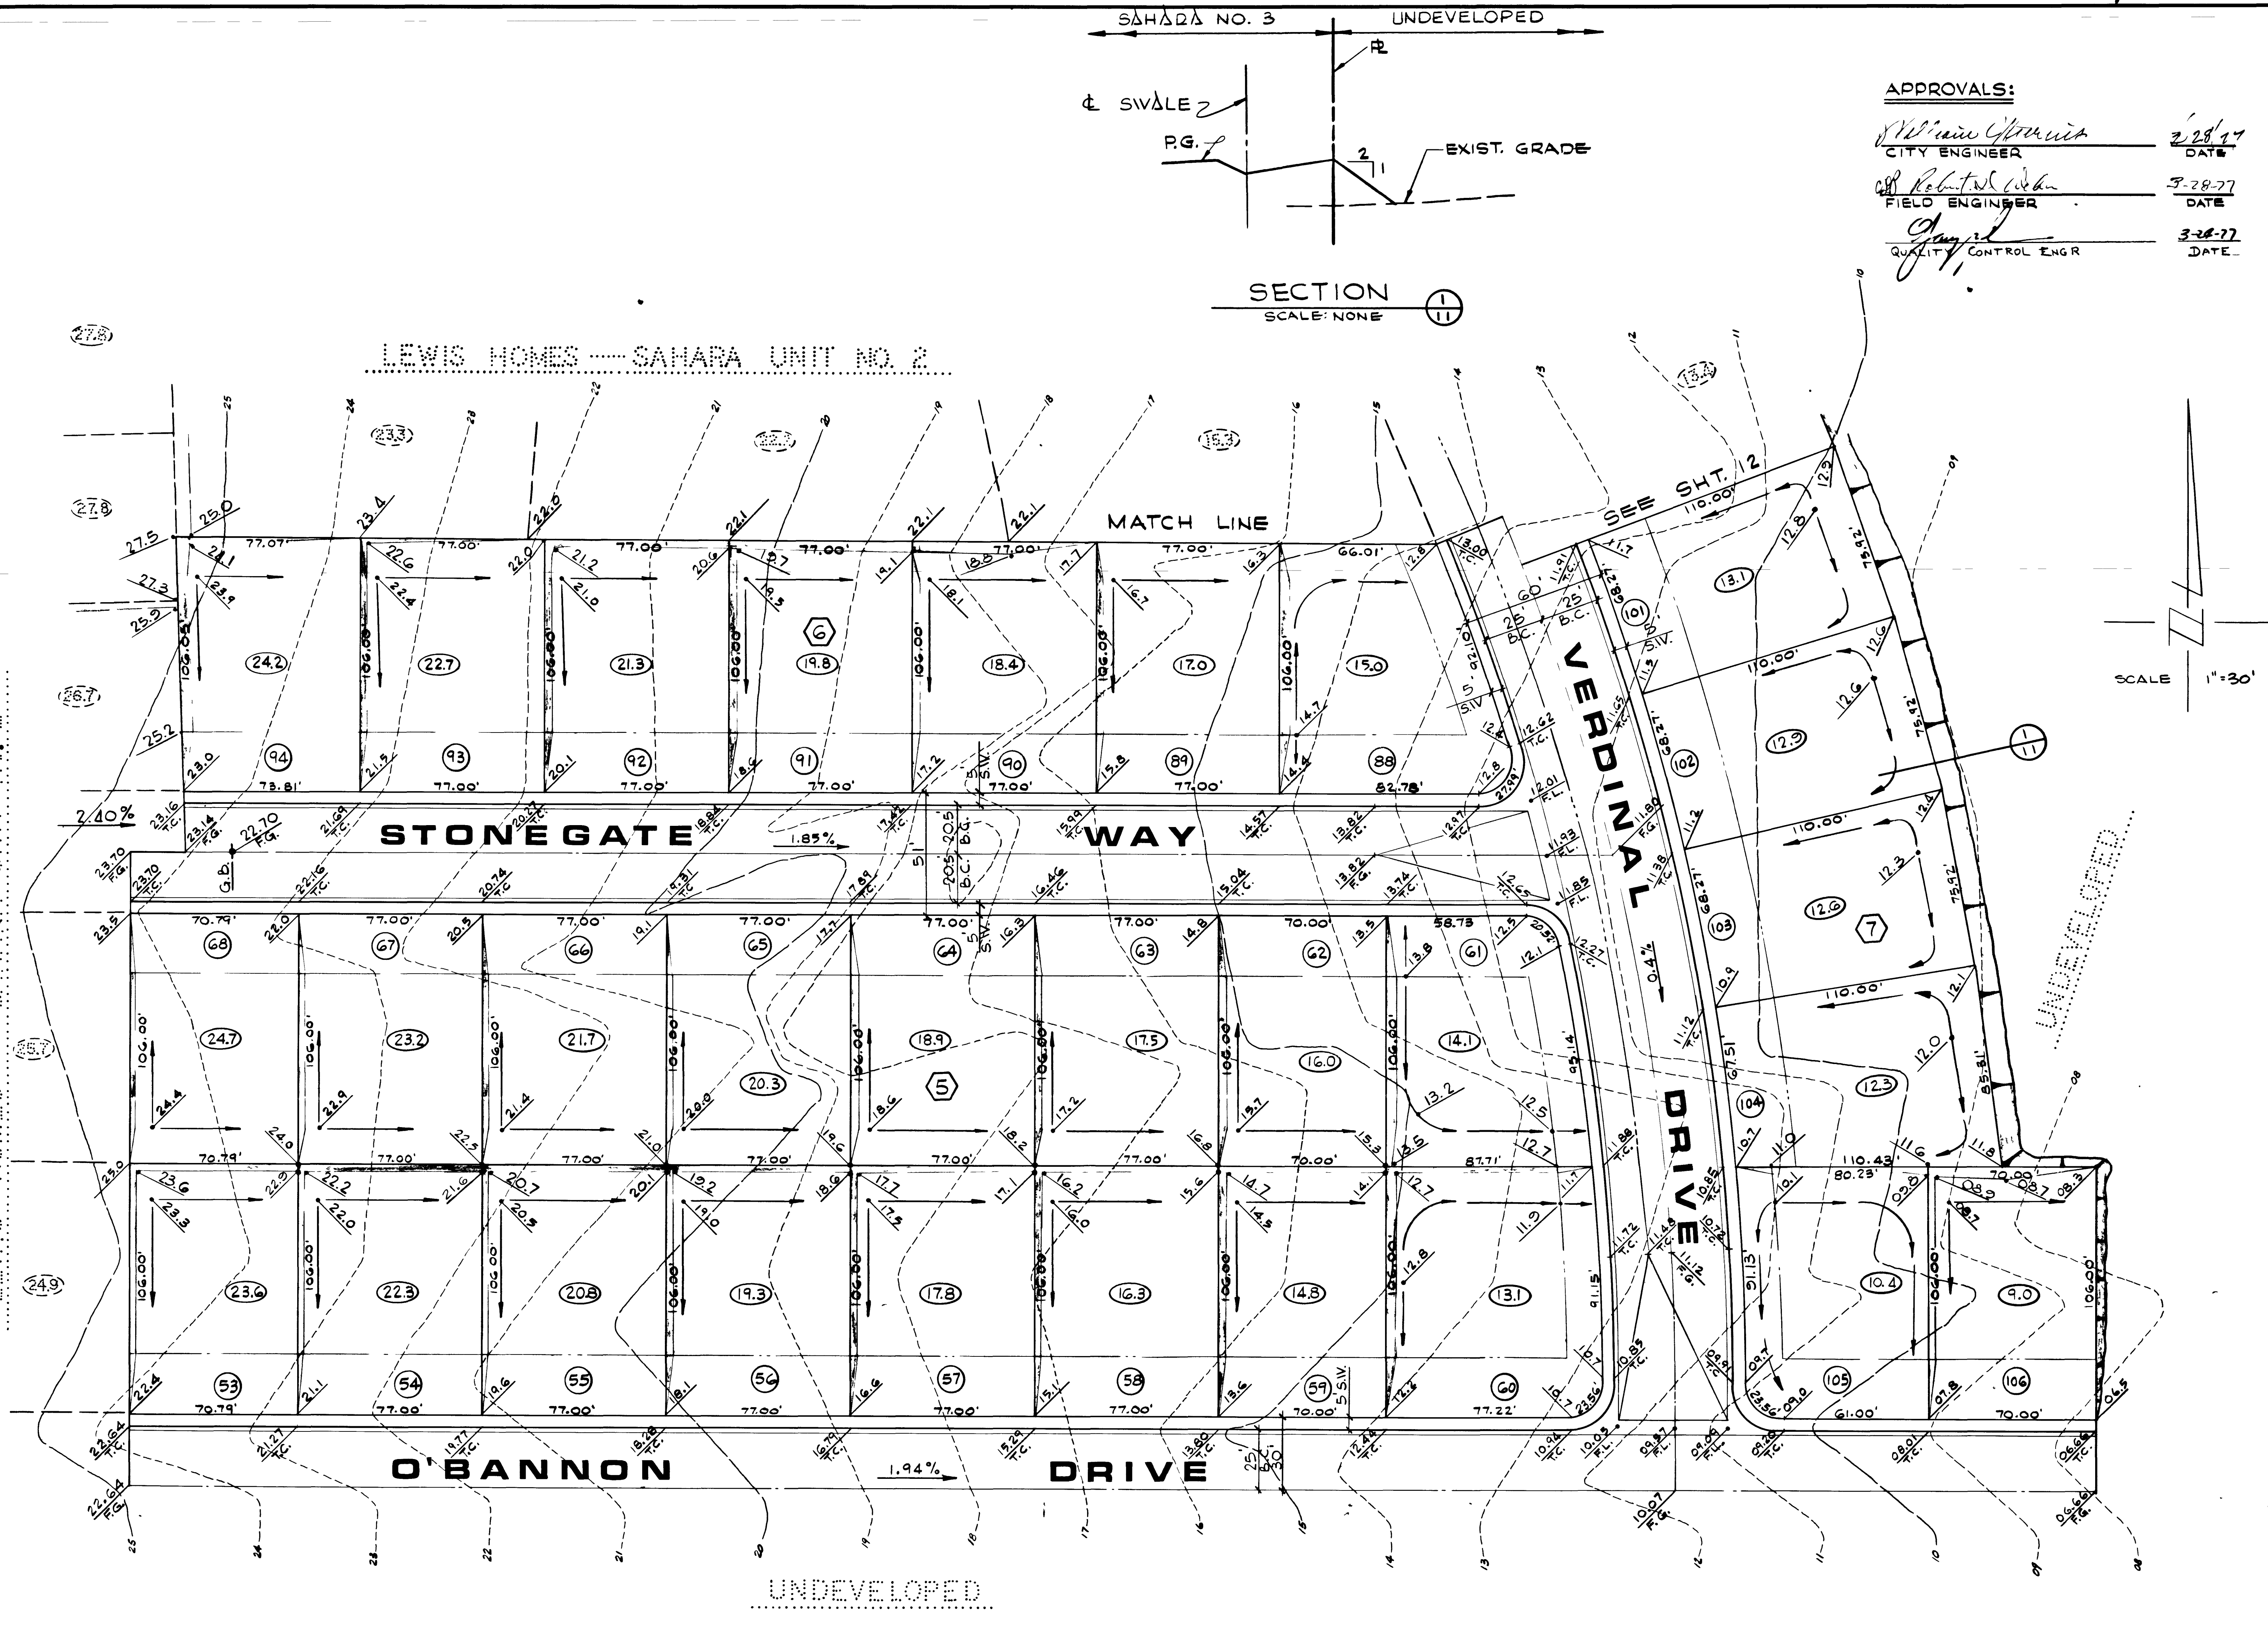

SECTION
SCALE: NONE

APPROVALS:
CITY ENGINEER
FIELD ENGINEER
QUALITY CONTROL ENGR

SCALE 1"=30'

REV	DATE	DESCRIPTION
1	12/15/74	REPL. HUB LTR. 12/15/74.
2	3-28-77	DATE
3	3-28-77	DATE


RECORDED	INDEXED	FILED
1985	1985	1985

WALLACE - MONTGOMERY, A JOINT VENTURE	MONTGOMERY ENGINEERS OF NEVADA
G. C. WALLACE, Consulting Engineer	732-3330
LEWIS HOMES — SAHARA UNIT NO. 3	LAS VEGAS, NEVADA

GRADING PLAN I	11
OF 12 SHEETS	


LEWIS HONES - SAHARA UNIT NO. 2

LEWIS HONES - SAHARA UNIT NO. 2

 

REVISIONS

1. Initial Design	1/15/54
2. Final Design	2/15/54
3. Construction	3/15/54

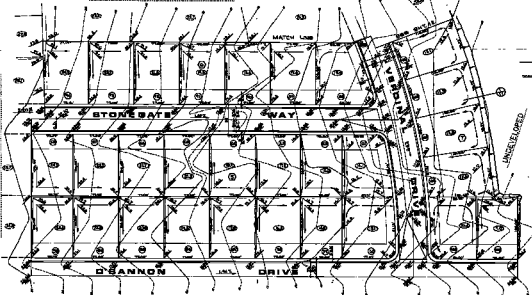

UNDEVELOPED

SAHARA UNIT NO. 2	
OWNER: SAHARA UNIT NO. 2	DESIGNER: SAHARA UNIT NO. 2
DATE: 1/15/54	SCALE: 1" = 20'
DRAWING PLAN 1	