
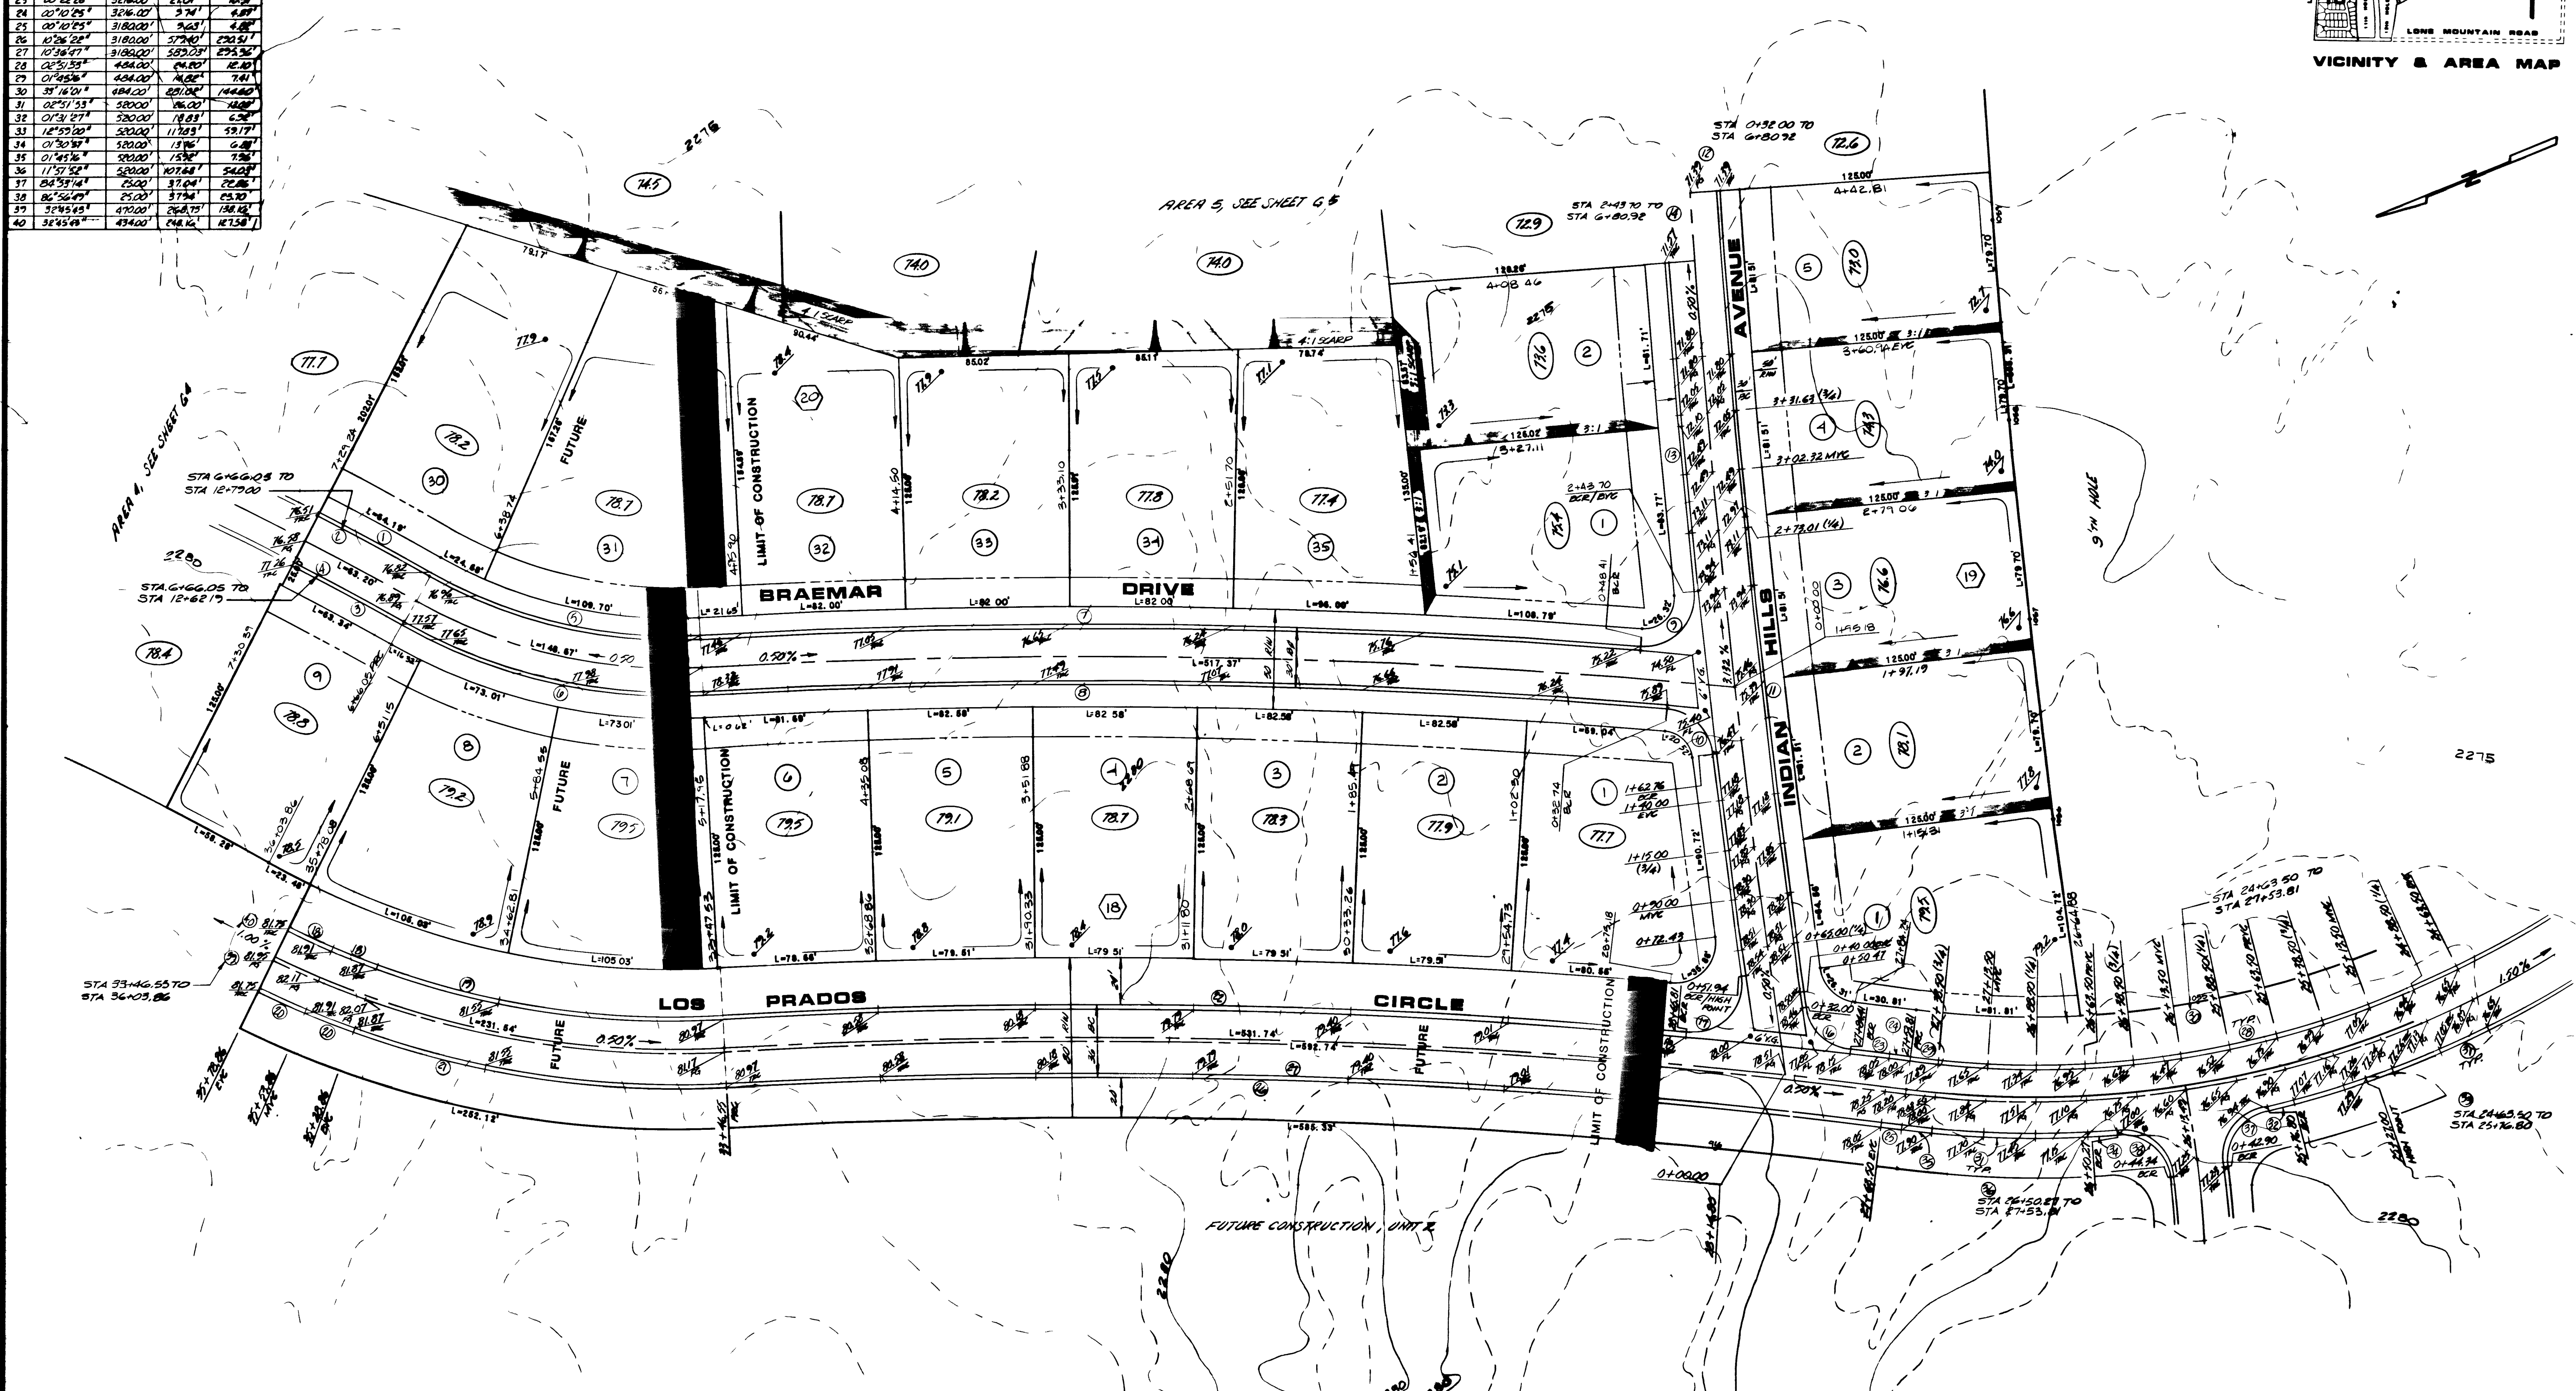
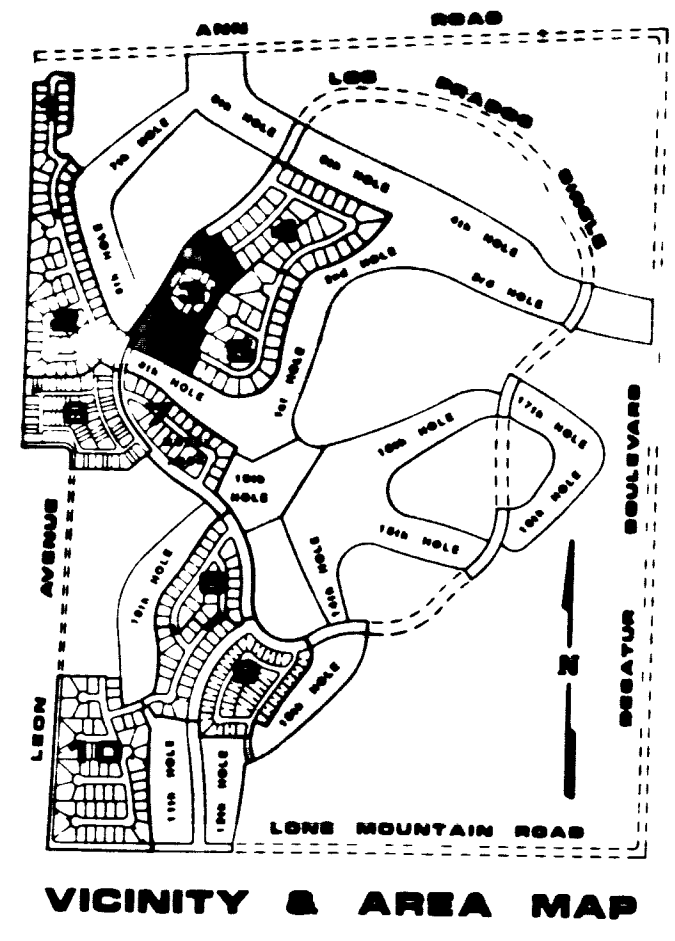


B/C CURVE DATA			
Sta	L	P	T
1	0+00.00	140.00	31.32
2	0+00.00	140.00	31.32
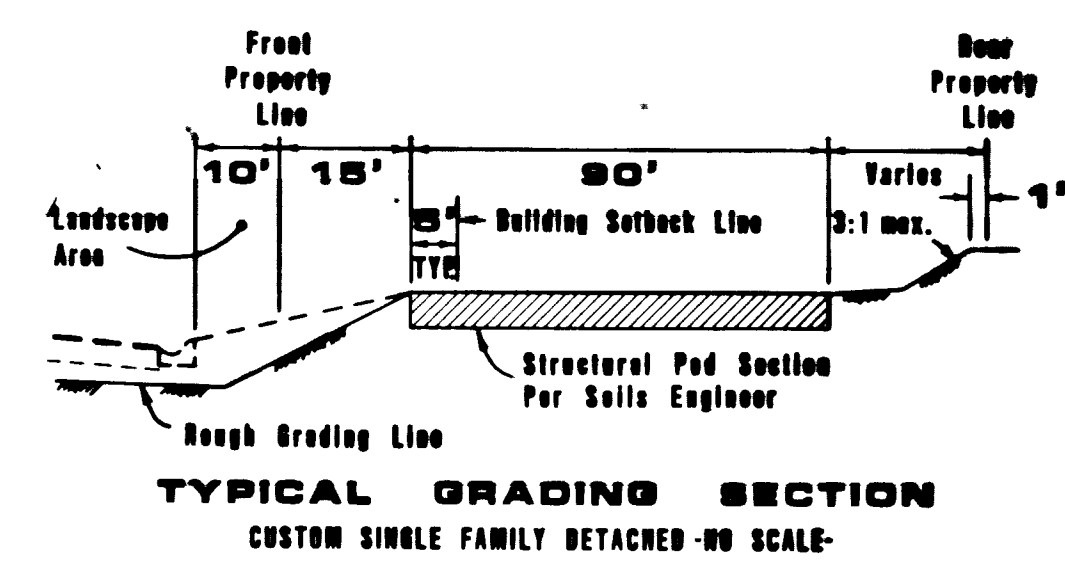

N.L.V. Bench Mark 2-6-109, 1'6" diameter concrete monument, 47.60 feet east and 30.30 feet south of the Northwest Quarter corner of Section 6 marked by Lone Mountain Road and Decatur Boulevard.
Elev. = 2210.38


C.L.V. LAND DEVELOPMENT
DATE 2-7-86

TITLE		GRADING PLAN	
PROJECT		AREA 3	
NO		3188 (PI-1)	
BY		G.E.	
DATE		12-23-85	
SCALE		1"=40'	
SHEET		G 3	
OF		SHEETS	

LOS PRADOS - PHASE #1 - UNIT #1

CONSULTING ENGINEERS • PLANNERS
2300 PASEO DEL PRADO BUILDING A SUITE 100
LAS VEGAS, NEVADA 89102 PHONE (702) 873-7550

vtm nevada

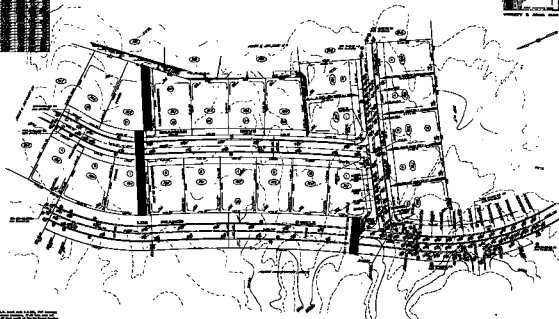

—

[illegible]

CRASHING PLANE
AREA B

姓名	张明
性别	男
年龄	25
职业	教师

Q3

100