



| CURVE | NAME | DELTA | ANGLE | LENGTH | AREA |
|-------|------|-------|-------|--------|------|
| C1    | 1.4  | 1.4   | 1.4   | 1.4    | 1.4  |
| C2    | 1.4  | 1.4   | 1.4   | 1.4    | 1.4  |
| C3    | 1.4  | 1.4   | 1.4   | 1.4    | 1.4  |
| C4    | 1.4  | 1.4   | 1.4   | 1.4    | 1.4  |
| C5    | 1.4  | 1.4   | 1.4   | 1.4    | 1.4  |
| C6    | 1.4  | 1.4   | 1.4   | 1.4    | 1.4  |
| C7    | 1.4  | 1.4   | 1.4   | 1.4    | 1.4  |
| C8    | 1.4  | 1.4   | 1.4   | 1.4    | 1.4  |
| C9    | 1.4  | 1.4   | 1.4   | 1.4    | 1.4  |
| C10   | 1.4  | 1.4   | 1.4   | 1.4    | 1.4  |


| LINE | BEARING         | DISTANCE |
|------|-----------------|----------|
| 1    | N 88° 11' 55" E | 30.00    |

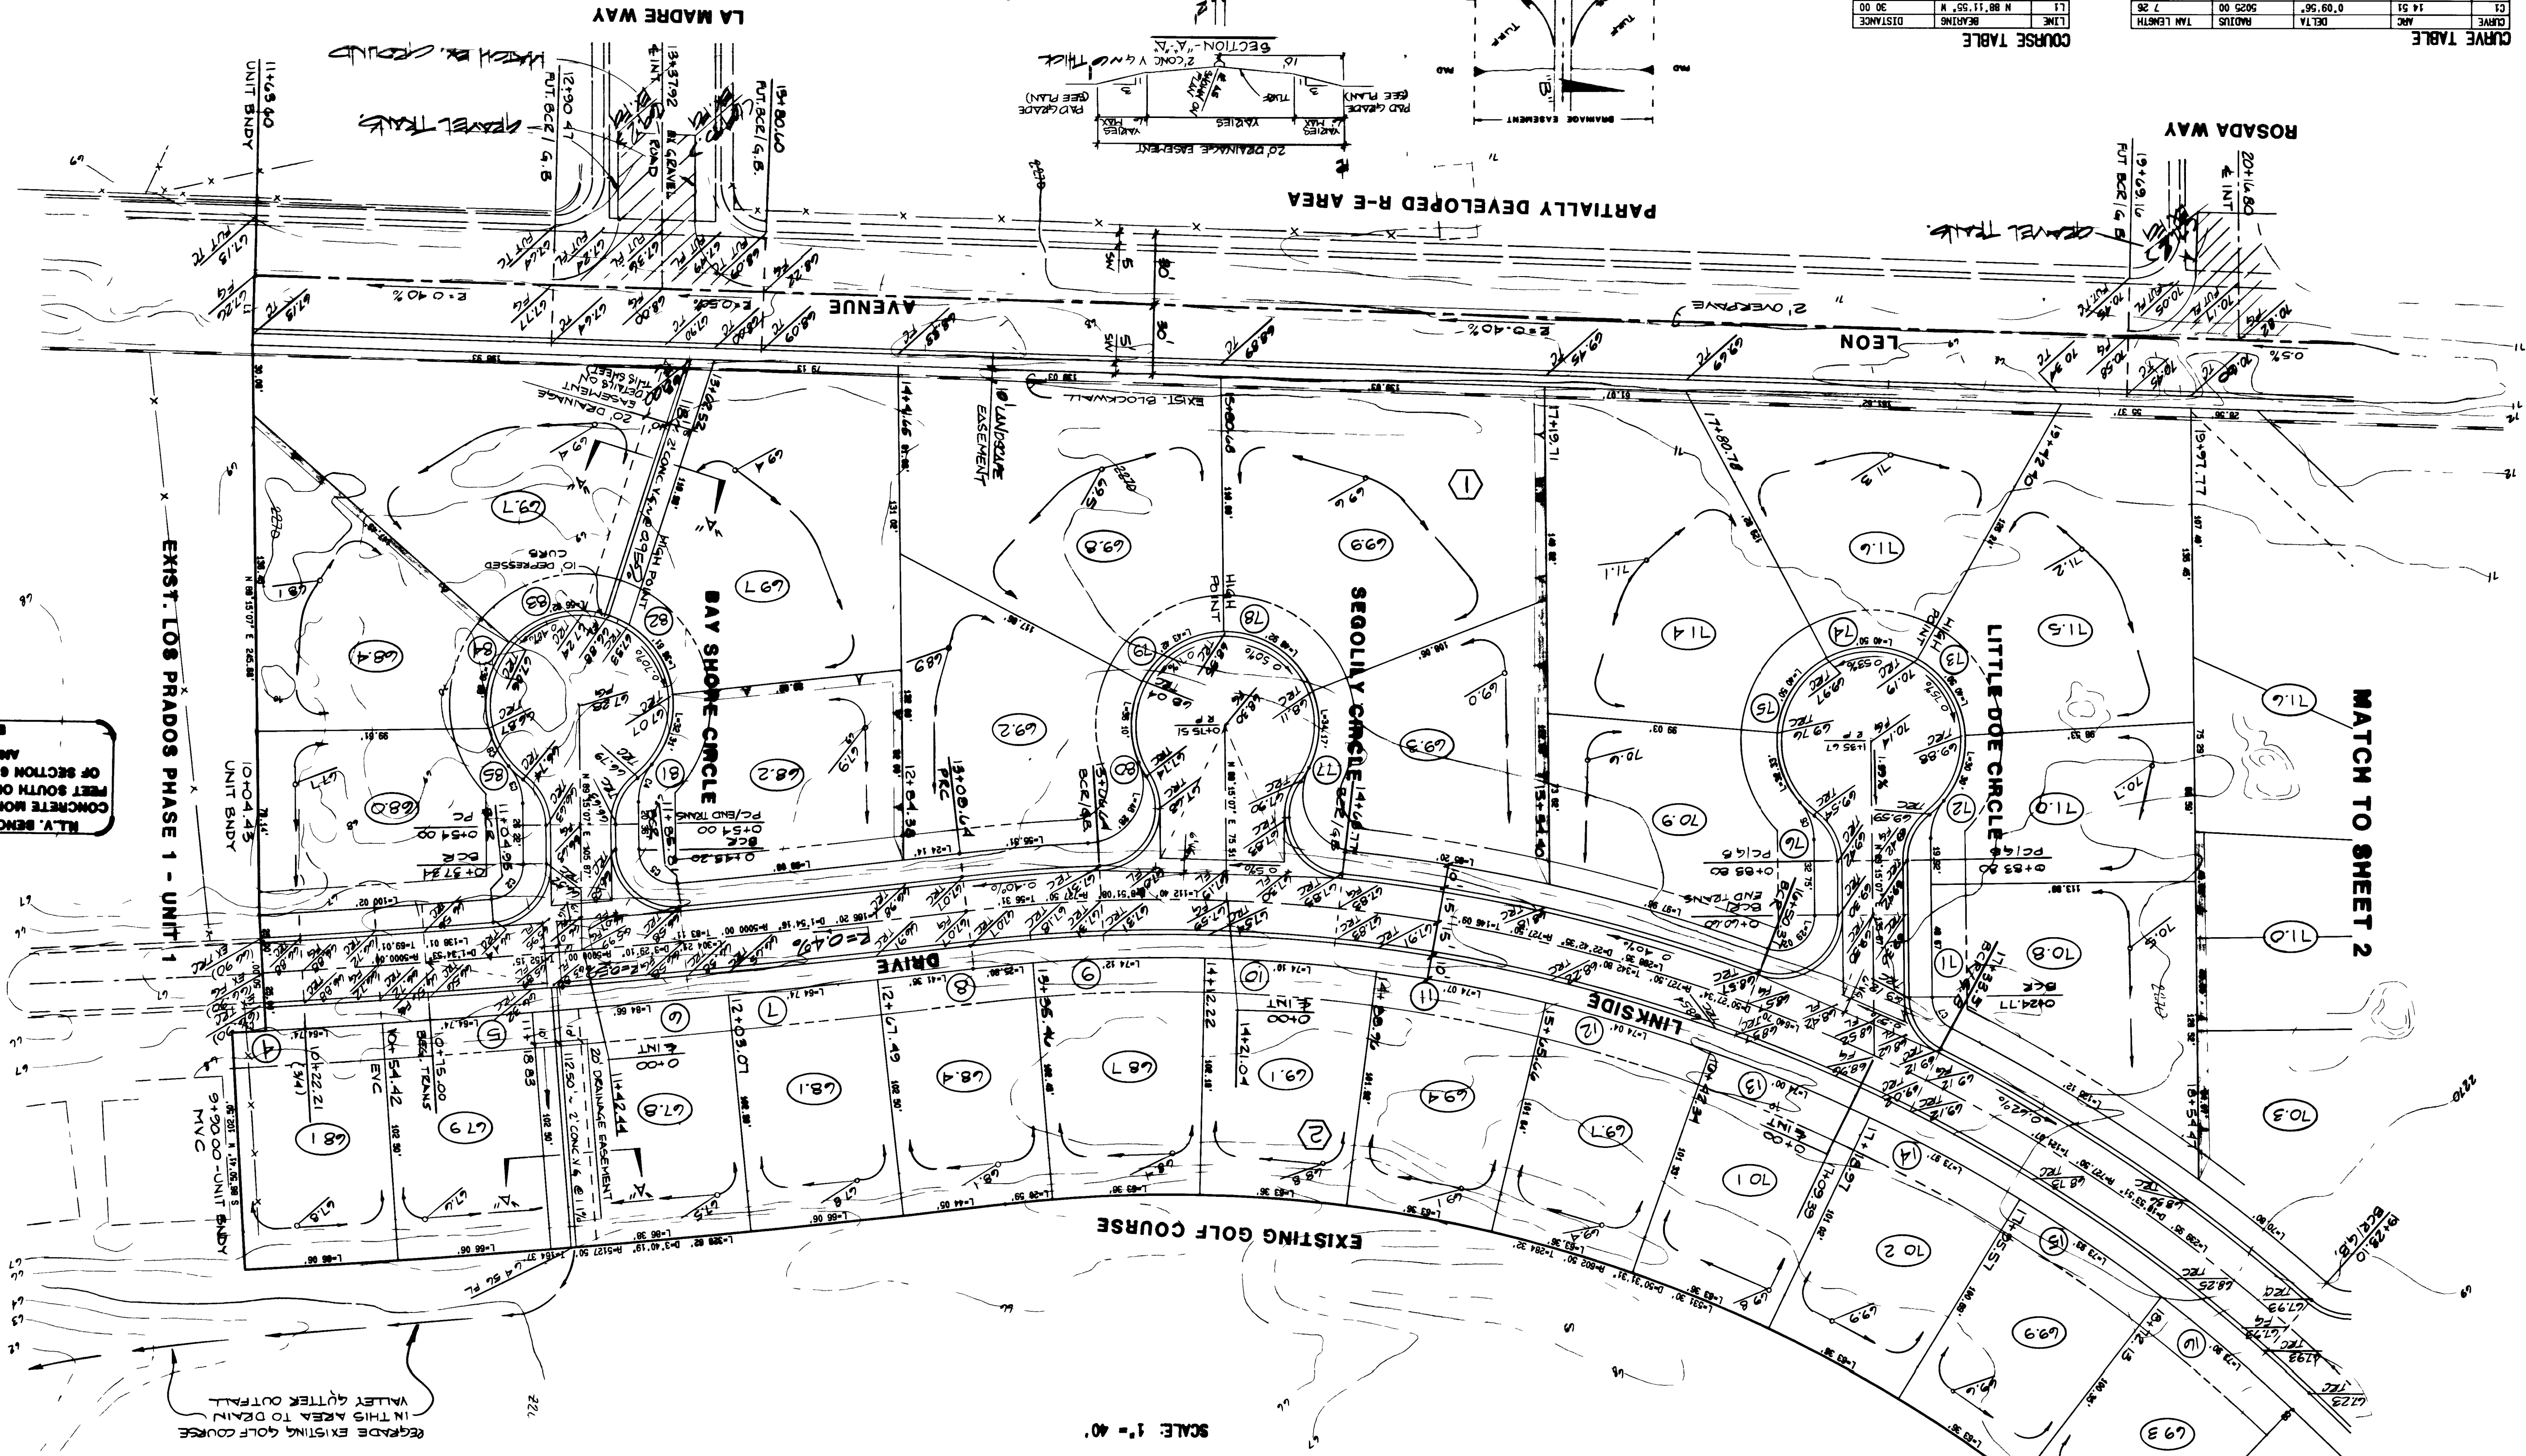





SCALE: 1" = 40'

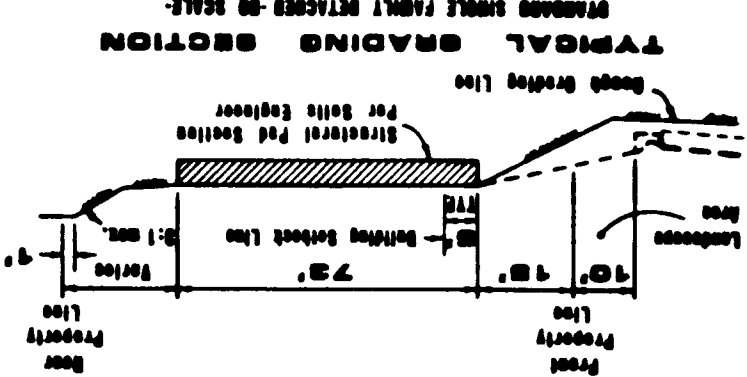

VICINITY MAP

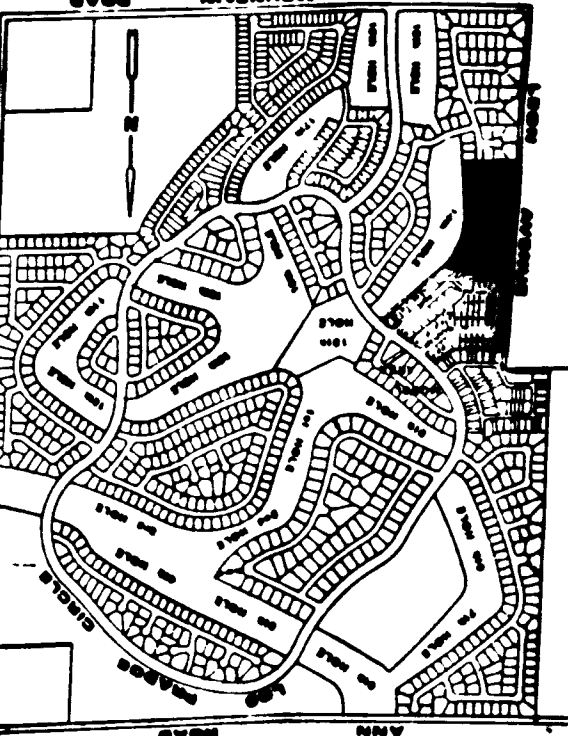

CONCRETE MONUMENT, 47.40 FEET EAST AND 80.80 FEET SOUTH OF THE NORTHWEST CORNER OF SECTION 8 MARKED BY LONE MOUNTAIN ROAD AND DECATUR BOULEVARD.  
ELEVATION: 2210.38  
BENCHMARK

 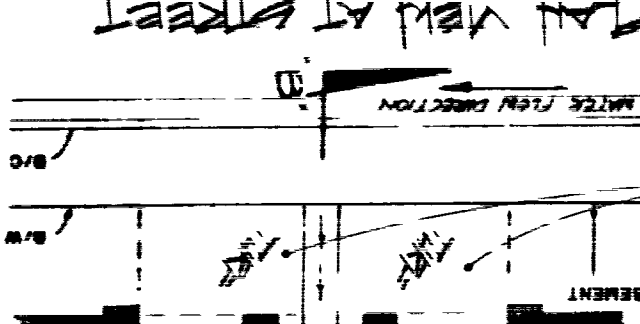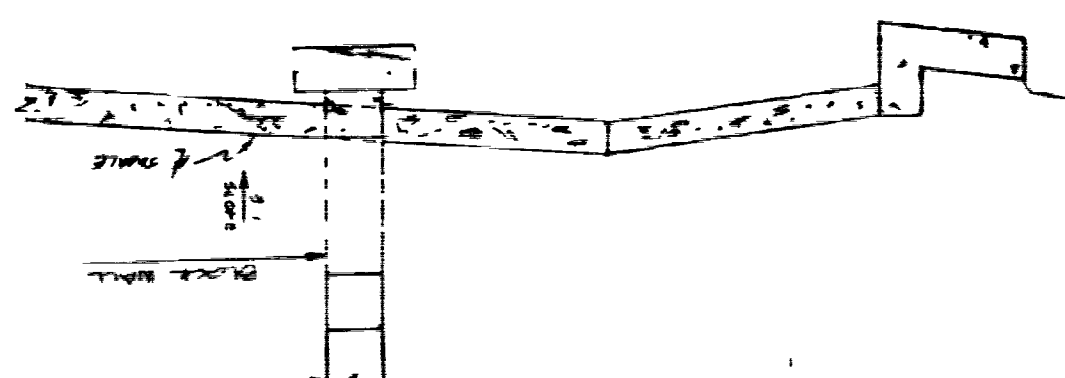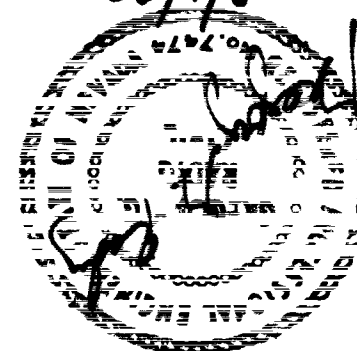

# ROUGH GRADING PLAN

PROJECT  
**LOS PRADOS - PHASE 1 - UNIT 2**  
(REVISED)

U.S. HOME CORPORATION  
CITY OF LAS VEGAS, NEVADA

CONSULTING ENGINEERS - PLANNERS  
2300 PASSED DEL PRADO BUILDING A SUITE 100  
LAS VEGAS, NEVADA 89102 PHONE (702) 873-7550

NO. 3183-LP-1-2  
BY R.P.F.  
DATE  
SCALE 1" = 40'  
SHEET 3  
OF 16 SHEETS  
107Y-2037-1-2



**Wang, L. and Wang, J. 2007**

**C**

Page 10 of 10

☎ 4071 8888 100 888

LOS PADRES - PHASE 1 - UNIT 2  
[REVISAR]

**THROUGH CREATING PLANS**

[illegible][illegible]