


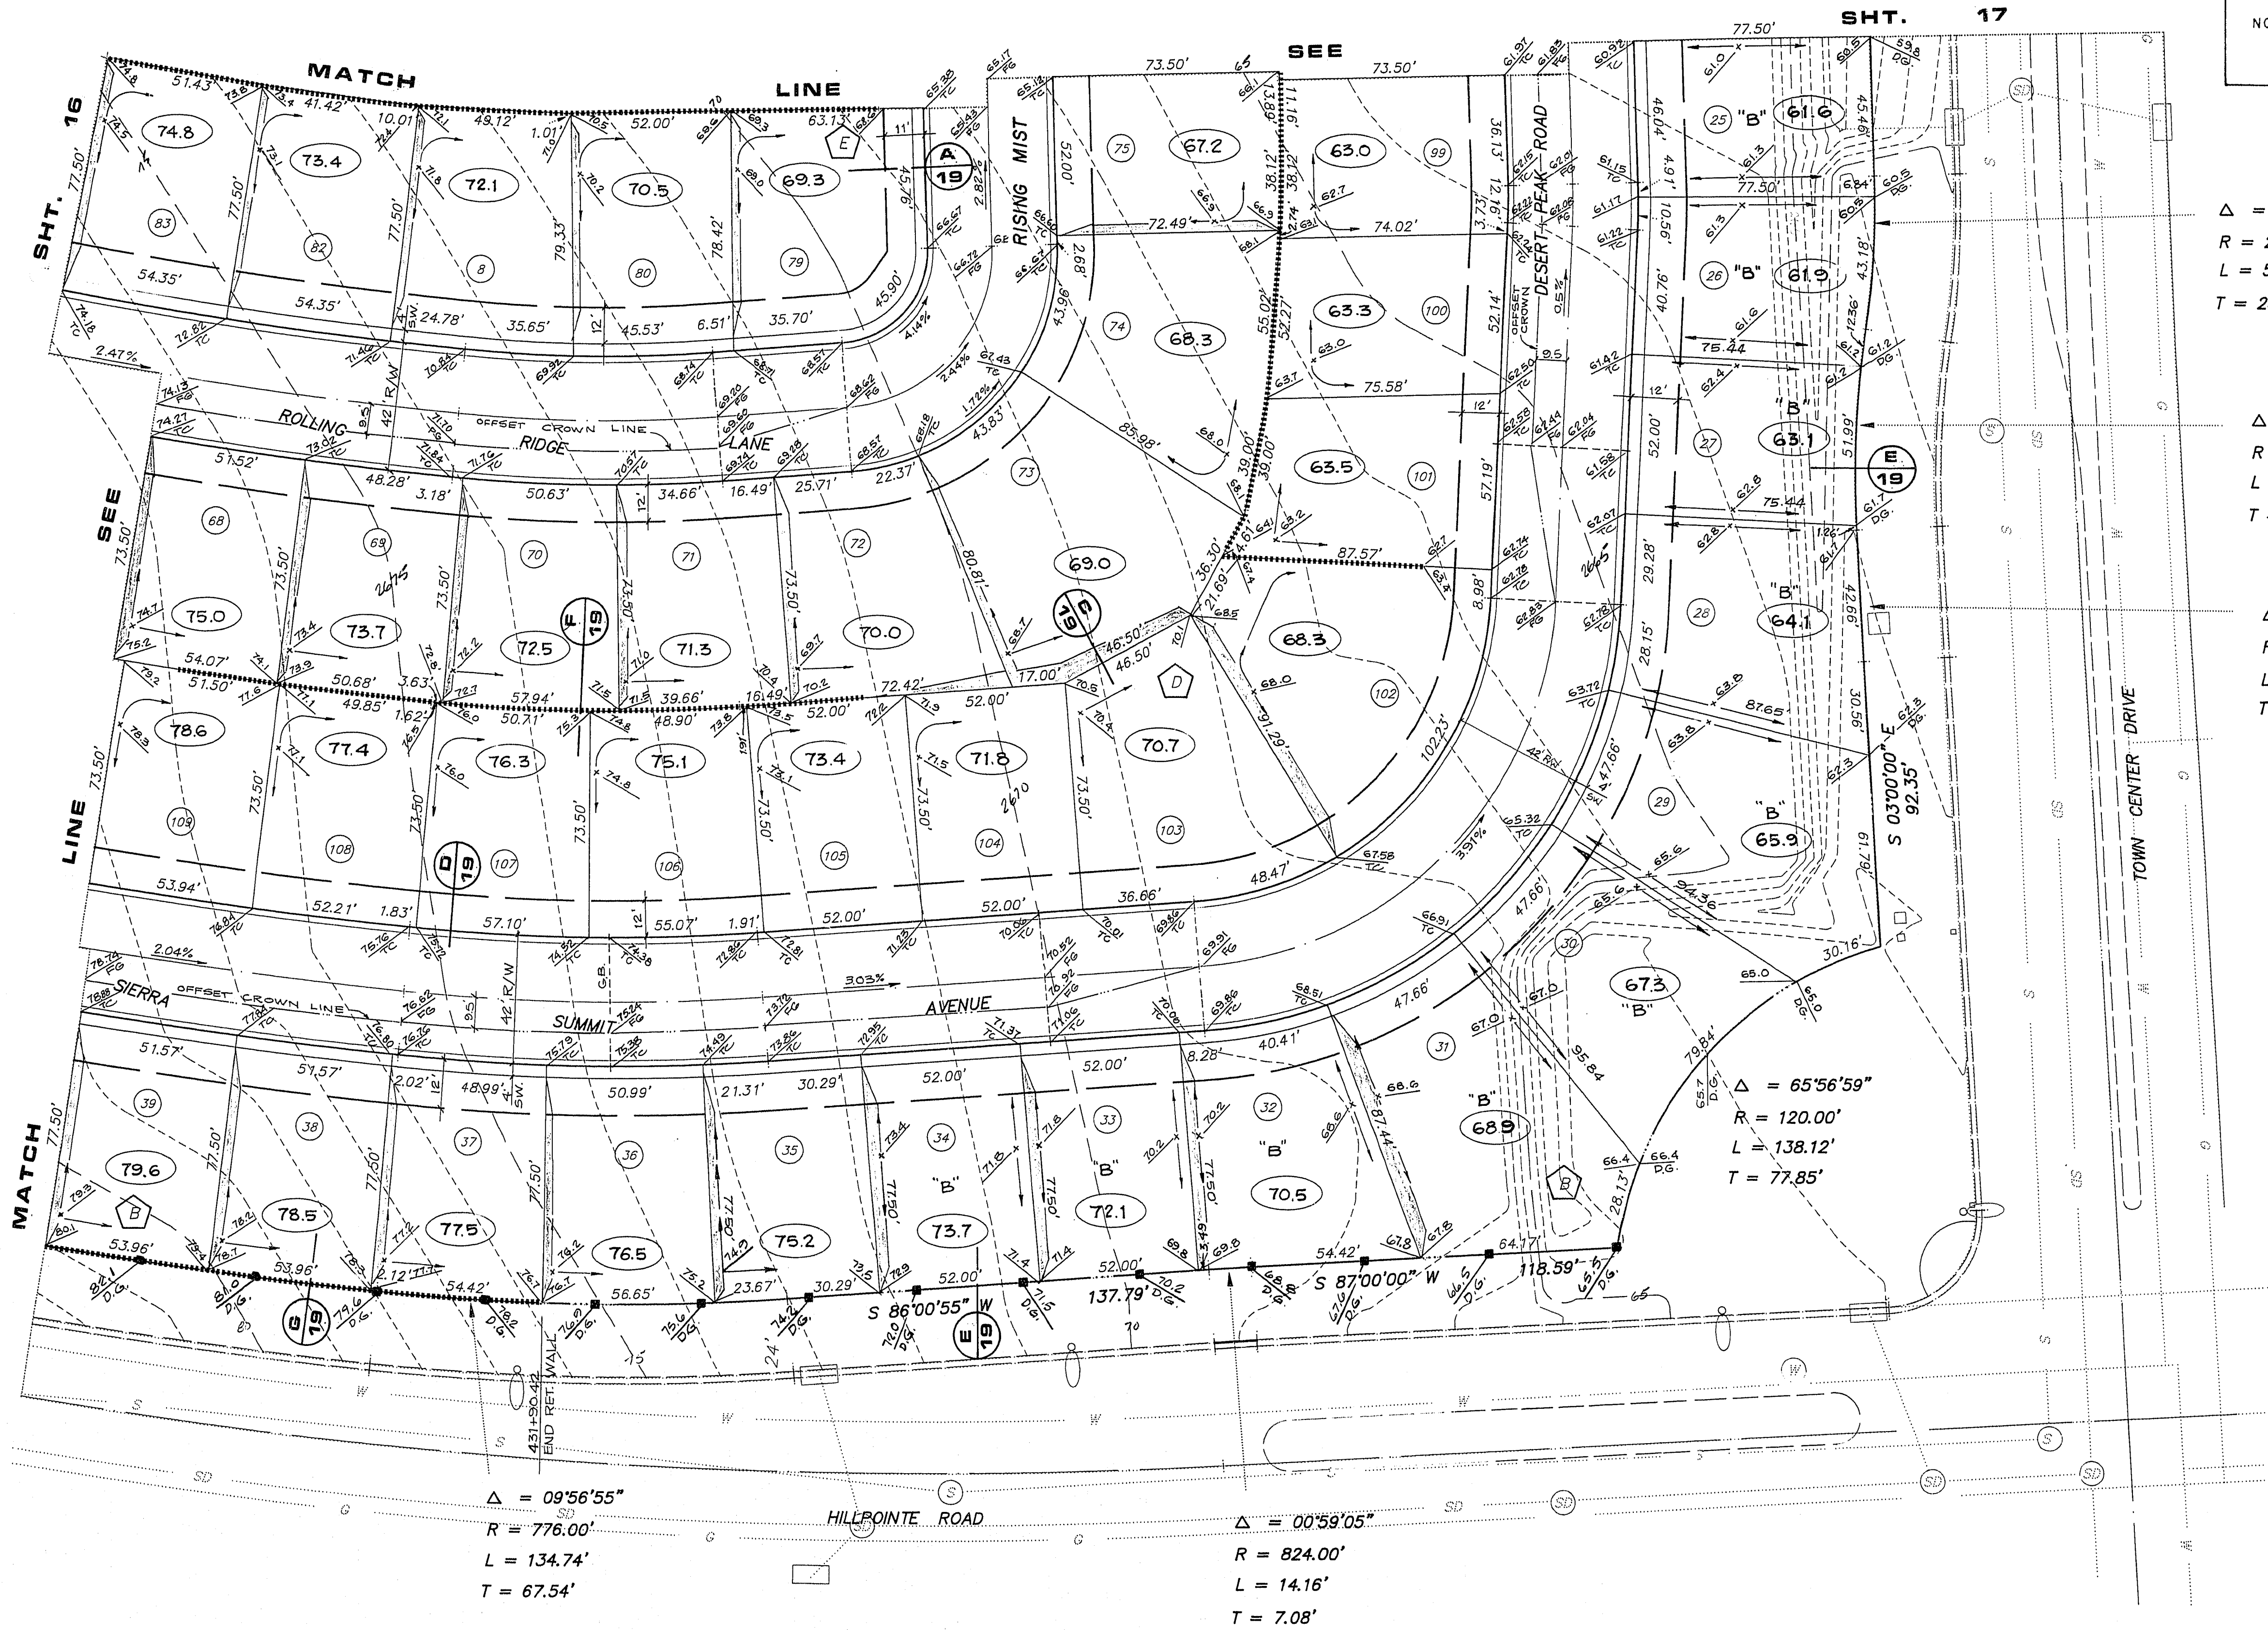

NOTE: ALL STREET SIDE  
DIMENSIONS ARE AT  
BACK OF CURB.

$\Delta = 10'27'31''$   
 $R = 274.00'$   
 $L = 50.02'$   
 $T = 25.08'$

$\Delta = 11'32'41''$   
 $R = 326.00'$   
 $L = 65.69'$   
 $T = 32.95'$

$\Delta = 00'24'09''$   
 $R = 6072.00'$   
 $L = 42.66'$   
 $T = 21.33'$


$\Delta = 65'56'59''$   
 $R = 120.00'$   
 $L = 138.12'$   
 $T = 77.85'$

$\Delta = 09'56'55''$   
 $R = 776.00'$   
 $L = 134.74'$   
 $T = 67.54'$

$\Delta = 00'59'05''$   
 $R = 824.00'$   
 $L = 14.16'$   
 $T = 7.08'$

SCALE: 1" = 30'

I CERTIFY THAT THIS GRADING PLAN IS IN  
CONFORMANCE WITH THE APPROVED  
CONTRACT AND THE CITY OF  
LAS VEGAS FOR THIS PROJECT.

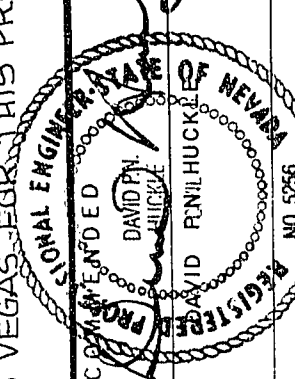

G.C. WALLACE, INC.  
Engineering/Architecture

WATT NEVADA, INC.  
LAS COLINAS

GRADING PLAN 4

SHEET  
18  
OF 19 SHEETS

107Y-H132