
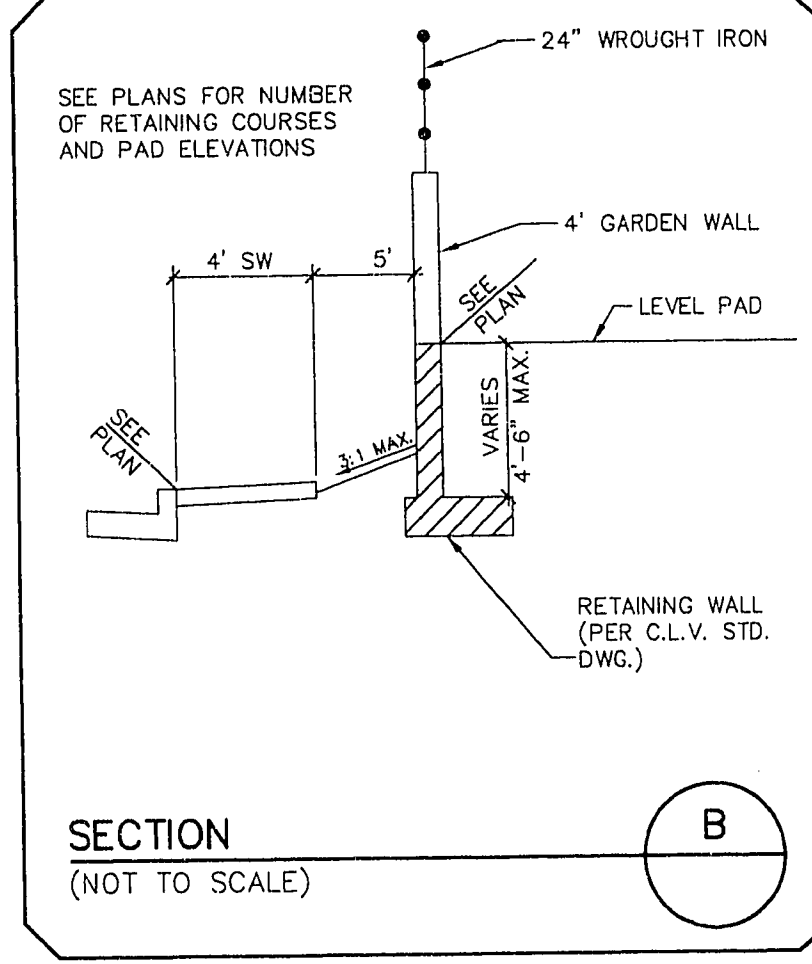
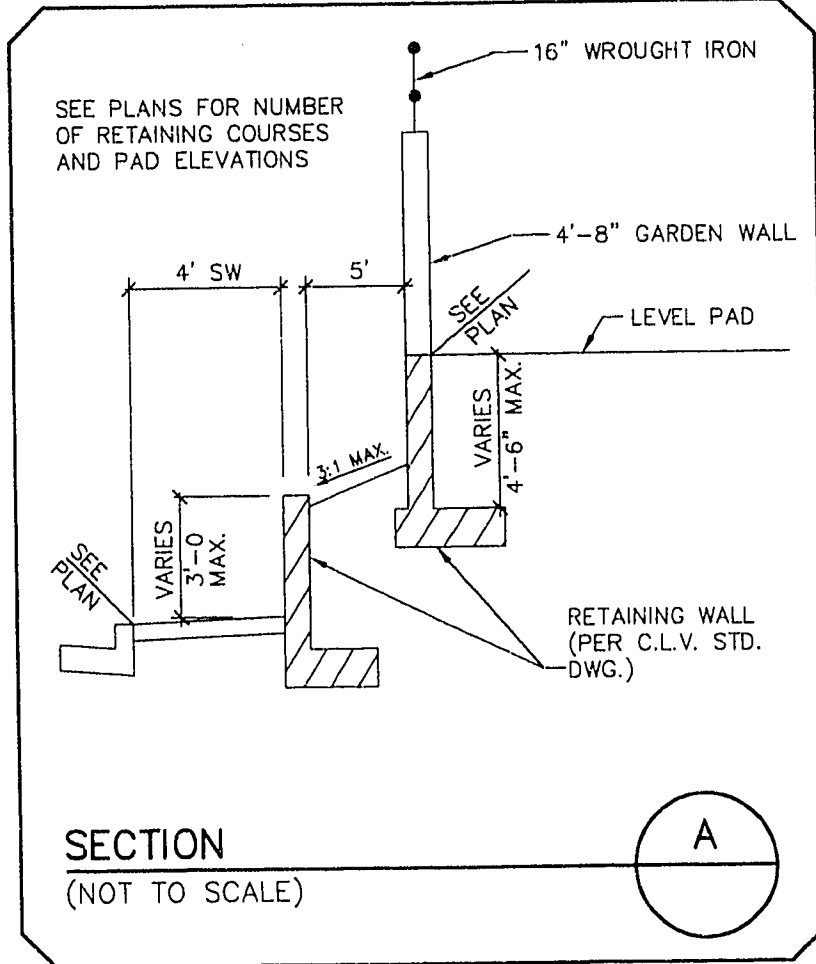


L:\1025\ARAP-52.dwg Nov 15 11:38:39 1995 PLOTTED BY CWC

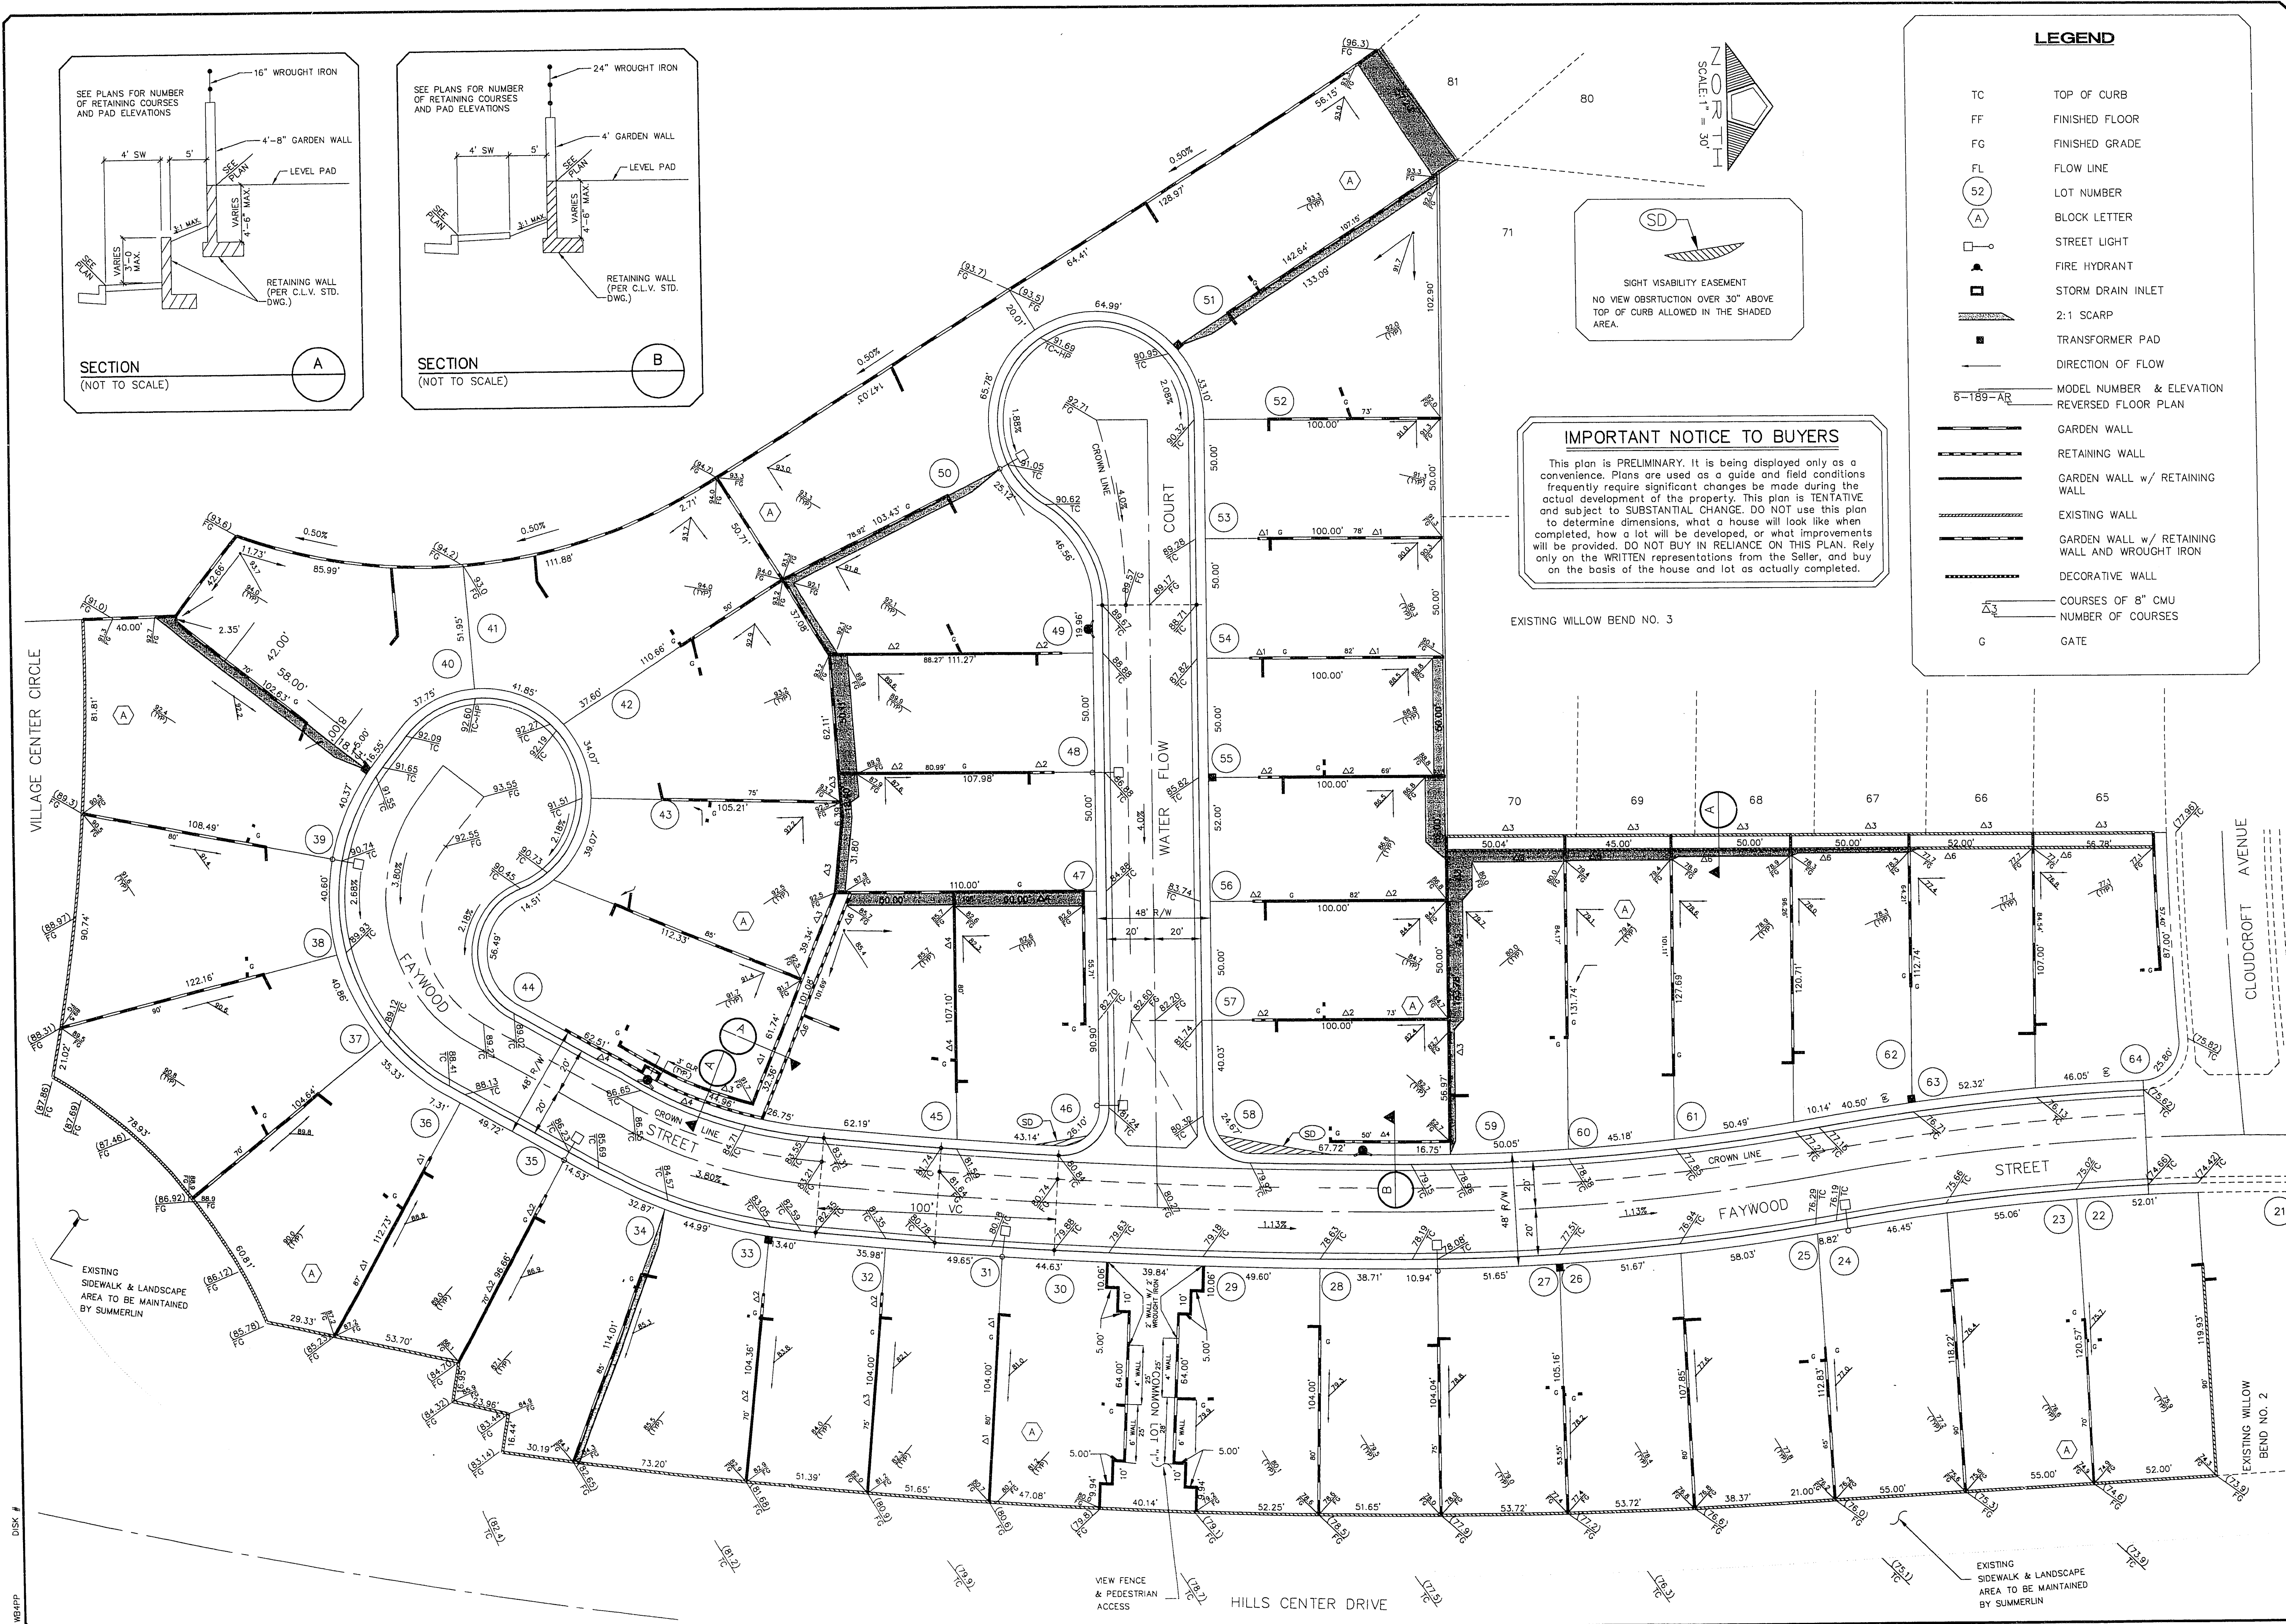

**IMPORTANT NOTICE TO BUYERS**

This plan is PRELIMINARY. It is being displayed only as a convenience. Plans are used as a guide and field conditions frequently require significant changes be made during the actual development of the property. This plan is TENTATIVE and subject to SUBSTANTIAL CHANGE. DO NOT use this plan to determine dimensions, what a house will look like when completed, how a lot will be developed, or what improvements will be provided. DO NOT BUY IN RELIANCE ON THIS PLAN. Rely only on the WRITTEN representations from the Seller, and buy on the basis of the house and lot as actually completed.

**LEGEND**

|          |                                                |
|----------|------------------------------------------------|
| TC       | TOP OF CURB                                    |
| FF       | FINISHED FLOOR                                 |
| FG       | FINISHED GRADE                                 |
| FL       | FLOW LINE                                      |
| 52       | LOT NUMBER                                     |
| A        | BLOCK LETTER                                   |
| □        | STREET LIGHT                                   |
| ■        | FIRE HYDRANT                                   |
| ■        | STORM DRAIN INLET                              |
| —        | 2:1 SCARP                                      |
| ■        | TRANSFORMER PAD                                |
| —        | DIRECTION OF FLOW                              |
| 6-189-AR | MODEL NUMBER & ELEVATION                       |
| —        | REVERSED FLOOR PLAN                            |
| —        | GARDEN WALL                                    |
| —        | RETAINING WALL                                 |
| —        | GARDEN WALL w/ RETAINING WALL                  |
| —        | EXISTING WALL                                  |
| —        | GARDEN WALL w/ RETAINING WALL AND WROUGHT IRON |
| —        | DECORATIVE WALL                                |
| Δ        | COURSES OF 8" CMU                              |
| Δ        | NUMBER OF COURSES                              |
| G        | GATE                                           |

|                                                           |                  |                    |                |
|-----------------------------------------------------------|------------------|--------------------|----------------|
| DATE: 11/15/95                                            | DESIGNED BY: CWC | CHECKED BY: JWC    | DATE: 11/15/95 |
| DRAWN BY: CWC                                             |                  | JOB NO.: 0030.1025 |                |
| SCALE: 1" = 30'                                           |                  | SCALE: 1" = 30'    |                |
| <b>PENTACORE</b> Engineering, Inc.                        |                  |                    |                |
| 6763 West Charleston Boulevard<br>Las Vegas, Nevada 89102 |                  |                    |                |
| LEWIS HOMES OF NEVADA                                     |                  |                    |                |
| WILLOWBEND No. 4                                          |                  |                    |                |
| SUPPLEMENTAL GRADING PLAN                                 |                  |                    |                |
| SHEET 7A OF 8                                             |                  |                    |                |
| 1077-4332-4                                               |                  |                    |                |