



Call before
you Dig
1-800-227-2600

PROJECT VICINITY
SEE AREA MAP

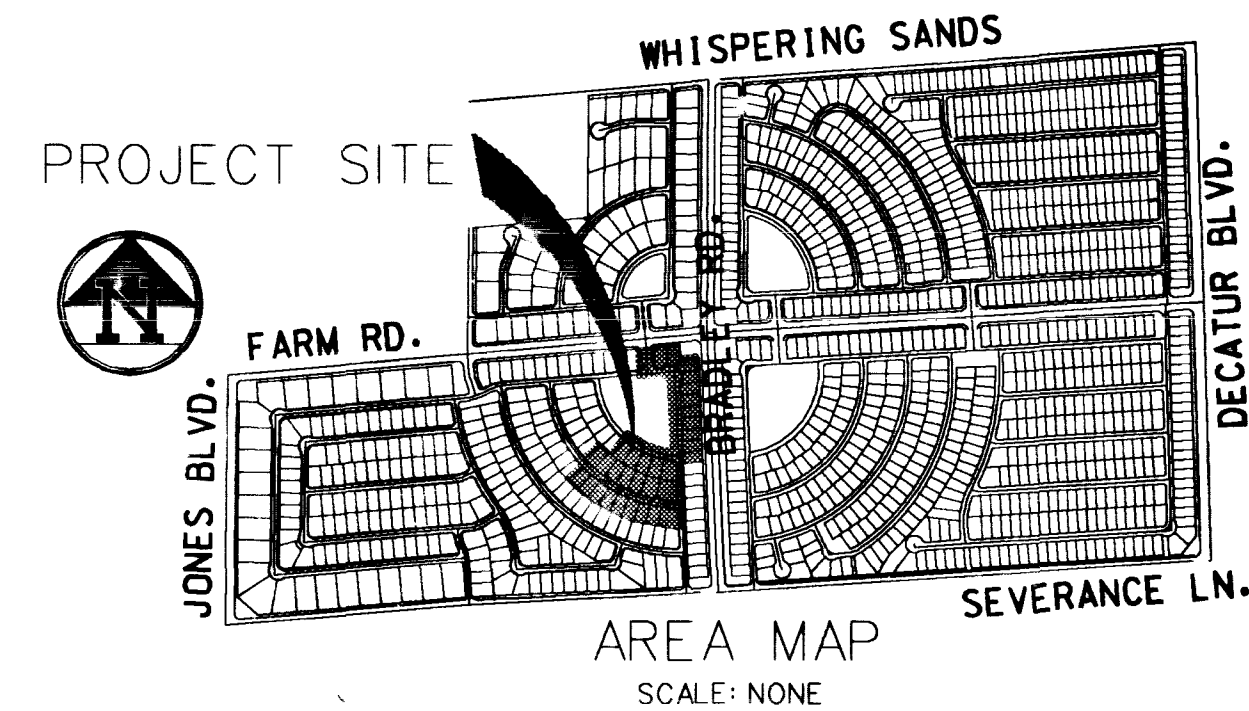

QUANTITY ESTIMATES

#	DESCRIPTION	UNIT	QUANTITY	PUBLIC	PRIVATE
	4" SEWER	LF	764	YES	
	8" SEWER	LF	2265	YES	
	12" SEWER	LF			
	SEWER MANHOLES UNDER 6 FEET	EA	8	YES	
	SEWER MANHOLES OVER 6 FEET	EA			
6	6" WATER MAIN	LF			
7	8" WATER MAIN	LF	1196	YES	
8	10" WATER MAIN	LF			
9	12" WATER MAIN	LF			
10	FIRE HYDRANT	EA	5	YES	
11	CURB & GUTTER (ROLL TYPE)	LF	3701		YES
12	VALLEY GUTTER (8" WD)	SF	2123		YES
13	SIDEWALK 4"	SF	14896		YES
14	HANDICAP RAMP	EA	6		YES
15	TYPE I GRAVEL BASE	CY			
16	TYPE II GRAVEL BASE	CY	2341		YES
17	5" ASPHALTIC CONCRETE PAVING	SY			
18	3" ASPHALTIC CONCRETE PAVING	SY			
19	2" ASPHALTIC CONCRETE PAVING	SY	7327		YES
20	PULLBOX	EA			
21	STREETLIGHT (STANDARD BASE)	EA			
22	SURVEY MONUMENTS	EA	6	YES	
23	STREET/STOP SIGNS	EA			YES
24	5/8" WATER METER	EA	32	YES	
25	5/8" W.M. FOR FUTURE UNIT 3B (LOTS-145-150)	EA	6	YES	
26	8" TEE	EA	4	YES	
27	8" X 6" TEE	EA	5	YES	
28	8" GATE VALVE	EA	5	YES	
29	8" - 5° BEND	EA	2	YES	
30	8" - 25° BEND	EA	4	YES	
31	1" COPPER WATER LATERAL	EA	38	YES	
32	INDIVIDUAL PRV's	EA	38		YES

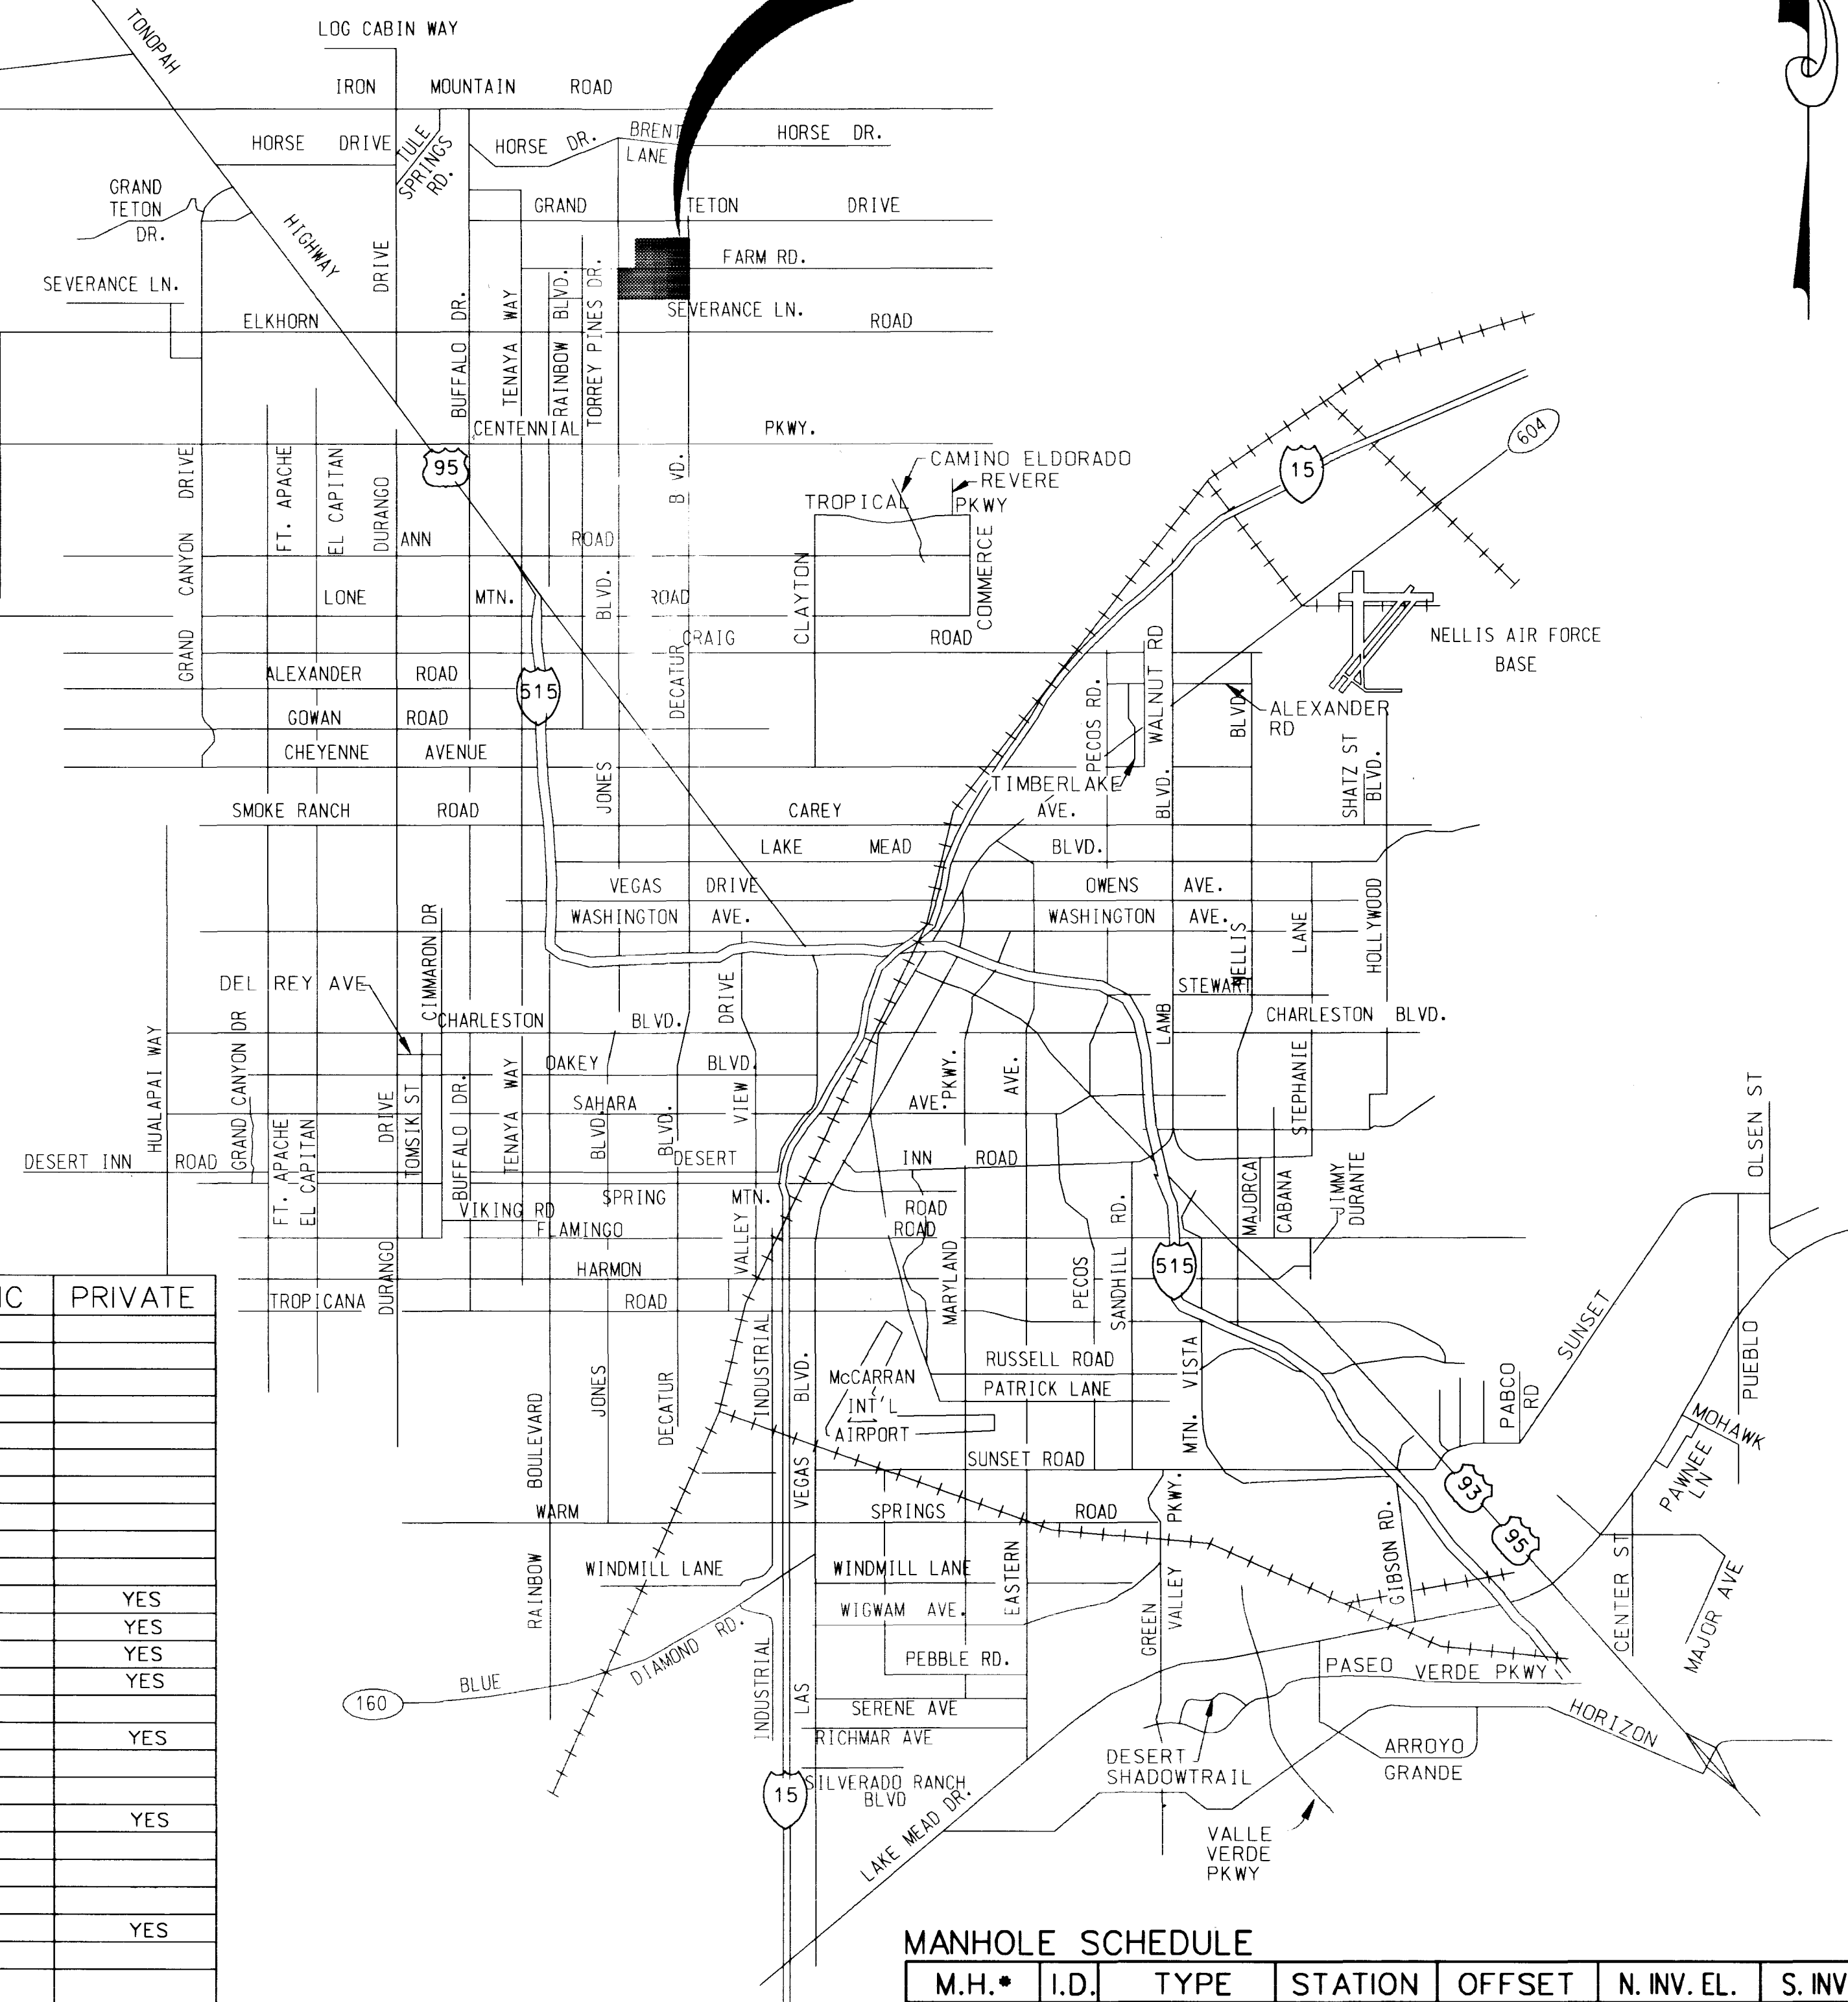

MANHOLE SCHEDULE

M.H.*	I.D.	TYPE	STATION	OFFSET	N. INV. EL.	S. INV. EL.	W. INV. EL.	E. INV. EL.	COMMENTS
37	48"	STANDARD	22+71.06	10.00' RT	2325.56		2325.56	2325.36	
38	48"	STANDARD	"K" 1+14.90	10.00' LT		2324.48	2324.68		
39	48"	STANDARD	19+86.65	14.00' RT	2323.53	2323.53			
40	48"	STANDARD	17+19.91	9.00' RT	2322.19	2321.99	2322.19		
41	48"	STANDARD	14+63.86	9.00' RT	2320.71	2320.51	2320.71		
42	48"	STANDARD	13+55.38	5.00' RT			2325.51	2325.31	
43	48"	STANDARD	13+87.12	5.00' RT			2325.73	2325.53	
44	48"	STANDARD	17+42.32	5.00' RT			2323.74	2323.54	

ABBREVIATIONS

B	-	BT	-	GR	-	GALVANIZED IRON
ABAN	-	-ANODE, GAS	-	GM	-	GUM WATER
ABBR	-	-ABANDON	-	GS	-	GAS PRESSURE REGULATOR
ABD	-	-ABANDONED	-	GUT	-	GUTTER
ABUT.	-	-ABUTMENT	-	HDML	-	HEADWALL
AC	-	-ACRE	-	H.O.A.	-	HOME OWNERS ASSOCIATION
AC	-	-ASPHALTIC CONCRETE	-	HORIZ.	-	HORIZONTAL
ADD.	-	-ASBESTOS CEMENT PIPE	-	HGT	-	HIGH POINT
ADJ	-	-ADDITION	-	HD	-	INSIDE DIAMETER
ADGATE	-	-ADJUSTING	-	IN	-	INCH
AIP	-	-ADVERTISE	-	INT	-	INTERSECTION
ALT	-	-ABANDONED IN PLACE	-	INV	-	INVERT
APPRO	-	-ALTERNATE	-	ISHD	-	ISLAND
APPROX	-	-APPROVED	-	JB	-	JUNCTION BOX
ASB	-	-APPROXIMATE	-	JCT	-	JUNCTION
ASPH	-	-ASBESTOS	-	W"	-	W/
ASN	-	-ASPHALT	-	JT	-	JOINT
ASST	-	-ASSOCIATION	-	LAT	-	LATITUDE
AUX	-	-ASSISTANT	-	LIN	-	LINE IN
AVE	-	-AUXILIARY	-	LF	-	LINEAR FOOT
B	-	-AVENUE	-	LQC	-	LENGTH OF CURB
B TO B	-	-BACK TO BACK	-	LVWD	-	LAS VEGAS VALLEY
BCPA	-	-BACK TO CURB	-	MAX	-	WATER DISTRICT
BCPCMP	-	-BITUMINOUS COATED	-	MH	-	MANHOLE
BCPPA	-	-PIPE ARCH CULVERT	-	MIN	-	MINIMUM
	-	-BITUMINOUS COATED & PAVED CORRUGATED	-	MON	-	MONOLITHIC
	-	-METAL PIPE CULVERT	-	N	-	NORTH
	-	-BITUMINOUS COATED & PAVED PIPE ARCH CULVERT	-	NE	-	NORTHEAST
	-	-BACK OF CURB RADIUS	-	N/O	-	NORTH OF
BCR	-	-BOUNDARY LINE	-	NTS	-	NOT TO SCALE
BGG	-	-BUILDING	-	OC	-	ON CENTER
BLVD	-	-BOULEVARD	-	OD	-	OUTSIDE DIAMETER
BOT	-	-BENCH MARK	-	OP	-	OPEN GRADED PAVEMENT
BS	-	-BOTTOM	-	OC	-	ORIGINAL GROUND
SVC	-	-BACKSIGHT	-	O D	-	PULL TO OUTSIDE
	-	-BEGINNING OF VERTICAL CURVE	-	P	-	POLE
C TO C	-	-CENTER TO CENTER	-	PCC	-	PULL BOX
CATV	-	-CABLE AND GUTTER	-	PCC, CONC	-	POINT OF COMPOUND CURVE
CBC	-	-CABLE TELEVISION	-	PI	-	PORTLAND CEMENT CONCRETE
CF	-	-CITY OF BOULDER CITY	-	PI	-	POINT OF INTERSECTION
CIP	-	-CLARK COUNTY	-	PL	-	PROPERTY LINE
CL	-	-CURB FACE	-	PL G	-	POINT OF GAS
CLV	-	-CAST IRON	-	PRC	-	POWER POLE
COM	-	-CAST IRON PIPE	-	PRC	-	POINT OF REVERSE CURVE
CM	-	-CENTER LINE	-	PRO	-	PROPOSED
CMPA	-	-CITY OF LAS VEGAS	-	PT	-	POINT
CNLV	-	-CITY OF MESQUITE	-	PT	-	POINT OF TANGENCY
COH	-	-CORRUGATED METAL	-	PVC	-	POLYVINYL CHLORIDE
COLN	-	-CORRUGATED METAL PIPE	-	PVMT	-	PAVEMENT
COOR	-	-ARCH	-	R	-	RADIUS
CORR. I	-	-CITY OF NORTH LAS VEGAS	-	RCB	-	REINFORCED CONCRETE
XRD	-	-CITY OF HENDERSON	-	RCB	-	REINFORCED CONCRETE BOX
XSECT	-	-COLUMN	-	RCP	-	REINFORCED CONCRETE PIPE
CU	-	-CONCRETE PIPE	-	REINF	-	REINFORCED
CUBD, CY	-	-CORDONATE	-	RELOC	-	RELOCATE
CUL, CF	-	-CORRUGATED IRON	-	RPT	-	RAILROAD POINT
CULV	-	-CROSS ROAD	-	RR	-	RAILROAD
DEED	-	-CROSS SECTION	-	RT	-	RIGHT
DIP	-	-CUBIC	-	R/W	-	RIGHT-OF-WAY
DRWY	-	-CUBIC YARD	-	S	-	SOUTH
E	-	-CUBIC FOOT	-	SD	-	STORM DRAIN
EB	-	-CULVERT	-	SE	-	SOUTHEAST
EB	-	-DEGREE	-	SH	-	SHEET
EC	-	-DEPARTMENT	-	SHL	-	SHEET LIGHT
EC	-	-DROP INLET	-	STL	-	SOUTH
ECR	-	-DUCTILE IRON PIPE	-	SQ	-	SQUARE
ELEV	-	-DIAMETER	-	SQ FT, SF	-	SQUARE FOOT
ELEV	-	-DRIVEWAY	-	SQ INCH	-	SQUARE INCH
EMB	-	-EACH	-	SQ MILE	-	SQUARE MILE
EMK	-	-EAST	-	SQ YD, SY	-	SQUARE YARD
EO	-	-ELECTRIC	-	STA.	-	STATION
EP	-	-CATHODE PROTECTION	-	STAND	-	STANDARD
ESMT	-	-BOND STATION	-	STRUCT	-	STRUCTURAL OR STRUCTURE
EST	-	-END OF CURVE	-	SURV	-	SURVEY
ETS	-	-END OF CURB RETURN	-	SW	-	SIDEWALK
EVC	-	-ELEVATION	-	SW	-	SOUTHWEST
	-	-ELEVATION	-	TEL	-	TELEPHONE
	-	-ELECTRIC METER	-	TBA	-	TO BE ADJUSTED
	-	-EMBANKMENT	-	TBR	-	TO BE REMOVED
	-	-EAST OF	-	TC	-	TOP OF CURB
	-	-EDGE OF OIL	-	TEMP	-	TEMPORARY
	-	-EDGE OF PAVEMENT	-	TEP	-	TELEPHONE POLE
	-	-SEGMENT	-	TOP	-	TOP OF PIPE
	-	-ESTIMATE	-	TMH	-	TOP OF MANHOLE
	-	-END TO END	-	TS	-	TRAFFIC SIGNAL
	-	-CATHODE PROTECTION	-	TS	-	TRAFFIC SIGNAL
	-	-TEST STATION	-	TRANS	-	INTERCONNECT
	-	-END OF VERTICAL CURVE	-	UDACS	-	TRANSITION
	-	-EXCAVATION	-		-	TYPICAL
	-	-EXPANSION	-	UG	-	UNIFORM DESIGN AND CONSTRUCTION STANDARDS FOR WATER DISTRIBUTION SYSTEMS
	-	-EXISTING	-	VAR	-	-VARIABLE
	-	-EXTENSION	-	VC	-	-VERTICAL CURVE
	-	-FARE ALARM	-	VCI	-	-VERTICAL CLAY PIPE
	-	-FINISH GRADE	-	VERT	-	-VERTICAL
	-	-FINISH HYDRANT	-	VG	-	-VALLEY GUTTER
	-	-FIGURE	-	W	-	-WATER
	-	-FINISH FLOOR	-	WM	-	-WATER METER
	-	-FLOOR LINE	-	WO	-	-WEST OF
	-	-FEET PER MINUTE	-	YO	-	-YARD
	-	-FEET PER SECOND	-		-	
	-	-FEET OR FOOT	-		-	
	-	-FACE TO FACE	-		-	
	-	-GALLON	-		-	
	-	-GALVANIZED	-		-	
	-	-GRADE BREAK	-		-	

APPROVED FOR CONSTRUCTION

LAS VEGAS VALLEY WATER DISTRICT DATE

SHEET INDEX

SHEET	SHEET	DESCRIPTION
1	C1	COVER SHEET
2	C2	VICINITY MAP, MANHOLE SCHEDULE, ABBREVIATIONS AND QUANTITIES SHEET
3	C3	GENERAL NOTES SHEET
4	C4	UTILITY PLAN
5	C5	UTILITY PLAN
6	G1	GRADING PLAN
7	G2	GRADING PLAN
8	SS1	SANITARY SEWER PLAN AND PROFILE PEACEFUL BROOK ST. STA. 13+42.09 TO STA. 21+00.00
9	SS2	SANITARY SEWER PLAN AND PROFILE MORNING BROOK DR.. STA. 14+58.61 TO 20+49.23
10	SS3	SANITARY SEWER PLAN AND PROFILE EVENING BROOK, MAJESTIC TIDE, RAINBOW SPRAY STATIONS VARY
11	D1	DETAIL SHEET

SHEET
**VICINITY MAP, MANHOLE
SCHEDULE, QUANTITIES
AND ABBREVIATIONS**

LYNBROOK
UNIT 3A

DRAWN BY: GA/ED/RS DESIGNED BY: CB/GA/ED/FT CHECKED BY: MP/V SCALE:	PROJECT NO:

SEAL

4/14/74

SHEET
C2
 2 OF 11 SHEETS

CLY. DRAWING NO.
 107V-4576-3A

Call before
you dig
1-800-327-2600

PROJECT VICINITY
SEE AREA MAP



QUALITY ESTIMATES

	DESCRIPTION	UNIT	QUANTITY	PUBLIC	PRIVATE
1	1" SLOPE	LF	100	100	
2	2" SLOPE	LF	100	100	
3	3" SLOPE	LF	100	100	
MATERIAL QUANTITIES

NO.	UNIT	QTY	DESCRIPTION	EST. PRICE	EST. PRICE	EST. PRICE	EST. PRICE	EST. PRICE	EST. PRICE
1	CU YD	100	GRAVEL	100	100	100	100	100	100
2	CU YD	100	CRUSHED ROCK	100	100	100	100	100	100
3	CU YD	100	CONCRETE	100	100	100	100	100	100
4	CU YD	100	ASPHALT	100	100	100	100	100	100
5	CU YD	100	CEMENT	100	100	100	100	100	100
6	CU YD	100	SAND	100	100	100	100	100	100
7	CU YD	100	BRICK	100	100	100	100	100	100
8	CU YD	100	ROOFING	100	100	100	100	100	100
9	CU YD	100	PAINT	100	100	100	100	100	100
10	CU YD	100	WATER	100	100	100	100	100	100
11	CU YD	100	ELECTRICITY	100	100	100	100	100	100
12	CU YD	100	TELEPHONE	100	100	100	100	100	100
13	CU YD	100	PLUMBING	100	100	100	100	100	100
14	CU YD	100	MECHANICAL	100	100	100	100	100	100
15	CU YD	100	LANDSCAPING	100	100	100	100	100	100
16	CU YD	100	CONCRETE	100	100	100	100	100	100
17	CU YD	100	ASPHALT	100	100	100	100	100	100
18	CU YD	100	CEMENT	100	100	100	100	100	100
19	CU YD	100	SAND	100	100	100	100	100	100
20	CU YD	100	BRICK	100	100	100	100	100	100
21	CU YD	100	ROOFING	100	100	100	100	100	100
22	CU YD	100	PAINT	100	100	100	100	100	100
23	CU YD	100	WATER	100	100	100	100	100	100
24	CU YD	100	ELECTRICITY	100	100	100	100	100	100
25	CU YD	100	TELEPHONE	100	100	100	100	100	100
26	CU YD	100	PLUMBING	100	100	100	100	100	100
27	CU YD	100	MECHANICAL	100	100	100	100	100	100
28	CU YD	100	LANDSCAPING	100	100	100	100	100	100
29	CU YD	100	CONCRETE	100	100	100	100	100	100
30	CU YD	100	ASPHALT	100	100	100	100	100	100
31	CU YD	100	CEMENT	100	100	100	100	100	100
32	CU YD	100	SAND	100	100	100	100	100	100
33	CU YD	100	BRICK	100	100	100	100	100	100
34	CU YD	100	ROOFING	100	100	100	100	100	100
35	CU YD	100	PAINT	100	100	100	100	100	100
36	CU YD	100	WATER	100	100	100	100	100	100
37	CU YD	100	ELECTRICITY	100	100	100	100	100	100
38	CU YD	100	TELEPHONE	100	100	100	100	100	100
39	CU YD	100	PLUMBING	100	100	100	100	100	100
40	CU YD	100	MECHANICAL	100	100	100	100	100	100
41	CU YD	100	LANDSCAPING	100	100	100	100	100	100
42	CU YD	100	CONCRETE	100	100	100	100	100	100
43	CU YD	100	ASPHALT	100	100	100	100	100	100
44	CU YD	100	CEMENT	100	100	100	100	100	100
45	CU YD	100	SAND	100	100	100	100	100	100
46	CU YD	100	BRICK	100	100	100	100	100	100
47	CU YD	100	ROOFING	100	100	100	100	100	100
48	CU YD	100	PAINT	100	100	100	100	100	100
49	CU YD	100	WATER	100	100	100	100	100	100
50	CU YD	100	ELECTRICITY	100	100	100	100	100	100
51	CU YD	100	TELEPHONE	100	100	100	100	100	100
52	CU YD	100	PLUMBING	100	100	100	100	100	100
53	CU YD	100	MECHANICAL	100	100	100	100	100	100
54	CU YD	100	LANDSCAPING	100	100	100	100	100	100
55	CU YD	100	CONCRETE	100	100	100	100	100	100
56	CU YD	100	ASPHALT	100	100	100	100	100	100
57	CU YD	100	CEMENT	100	100	100	100	100	100
58	CU YD	100	SAND	100	100	100	100	100	100
59	CU YD	100	BRICK	100	100	100	100	100	100
60	CU YD	100	ROOFING	100	100	100	100	100	100
61	CU YD	100	PAINT	100	100	100	100	100	100
62	CU YD	100	WATER	100	100	100	100	100	100
63	CU YD	100	ELECTRICITY	100	100	100	100	100	100
64	CU YD	100	TELEPHONE	100	100	100	100	100	100
65	CU YD	100	PLUMBING	100	100	100	100	100	100
66	CU YD	100	MECHANICAL	100	100	100	100	100	100
67	CU YD	100	LANDSCAPING	100	100	100	100	100	100
68	CU YD	100	CONCRETE	100	100	100	100	100	100
69	CU YD	100	ASPHALT	100	100	100	100	100	100
70	CU YD	100	CEMENT	100	100	100	100	100	100
71	CU YD	100	SAND	100	100	100	100	100	100
72	CU YD	100	BRICK	100	100	100	100	100	100
73	CU YD	100	ROOFING	100	100	100	100	100	100
74	CU YD	100	PAINT	100	100	100	100	100	100
75	CU YD	100	WATER	100	100	100	100	100	100
76	CU YD	100	ELECTRICITY	100	100	100	100	100	100
77	CU YD	100	TELEPHONE	100	100	100	100	100	100
78	CU YD	100	PLUMBING	100	100	100	100	100	100
79	CU YD	100	MECHANICAL	100	100	100	100	100	100
80	CU YD	100	LANDSCAPING	100	100	100	100	100	100
81	CU YD	100	CONCRETE	100	100	100	100	100	100
82	CU YD	100	ASPHALT	100	100	100	100	100	100
83	CU YD	1							