

152-50

SEE SHEET #4



MEDIAN CURVE DATA

No.	RADIUS	DELTA	LENGTH	TANGENT
1	3.83	180°00'00"	12.04'	

BENCHMARK

CLV BM # 24/1LV105WS
RIVET & PLATE IN CURB, NE QUAD. OF
FORT APACHE & SAHARA

ELEVATION = 2786.505

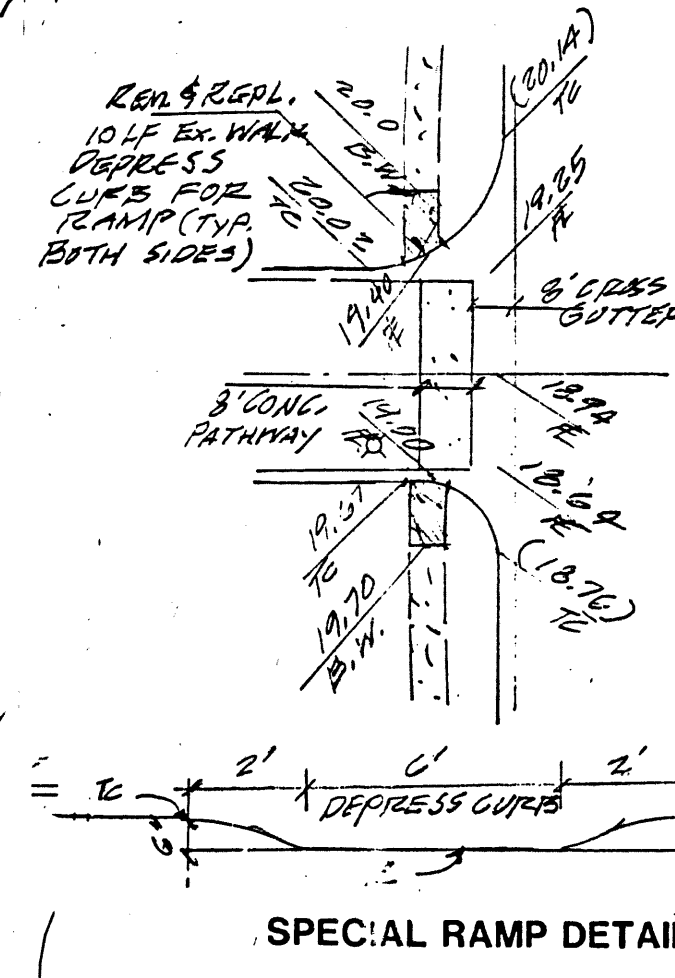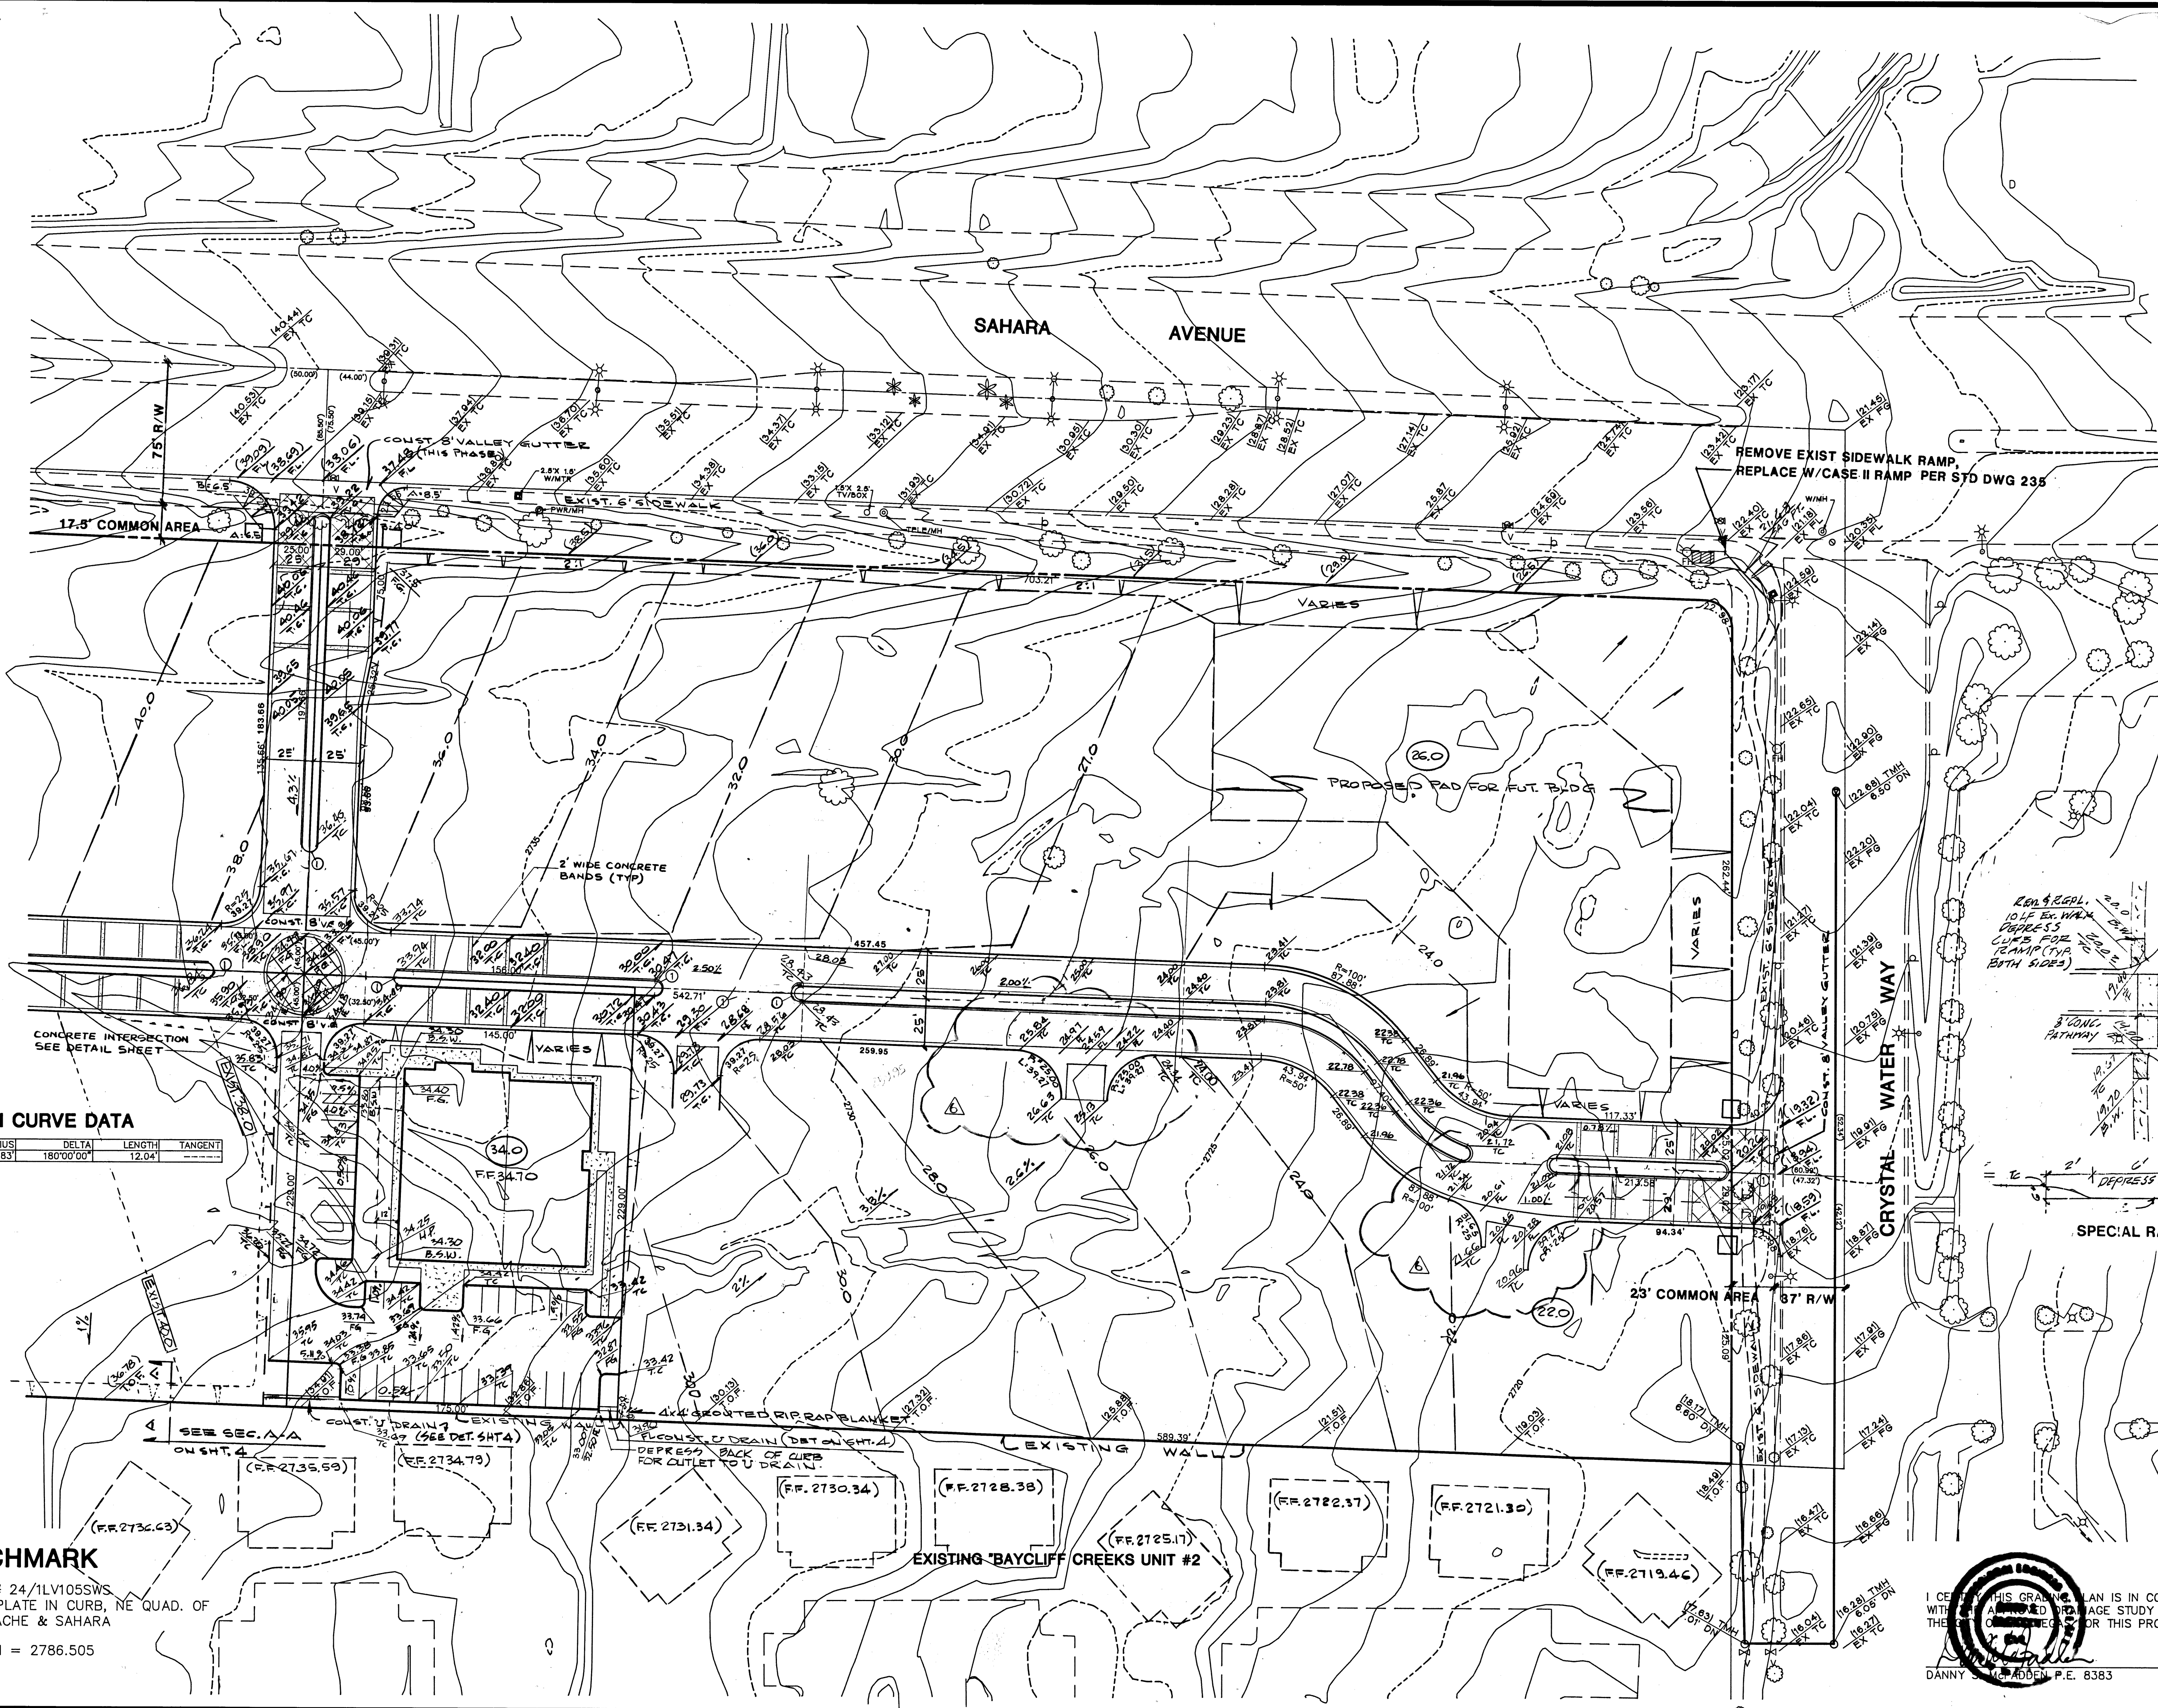

ROUGH GRADING PLAN


LAKES BUSINESS CENTER



ESI ENGINEERS AND SURVEYORS INC.
PLANNERS • CONSULTING ENGINEERS • SURVEYORS
708 W. CHARLESTON BLVD. • LAS VEGAS, NEVADA 89101 • (702) 393-4415

W.O. # : 210-B020
BY : TB/MF
DATE : FEB. 1994
SCALE : 1" = 40'

SHEET **3** OF **8**

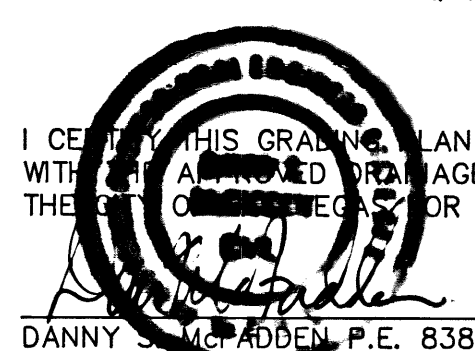

I CERTIFY THIS GRADING PLAN IS IN CONFORMANCE WITH THE STANDARD PRACTICE STUDY ON FILE AT THE OFFICE OF THE ENGINEER FOR THIS PROJECT.

3-25-94

DANNY S. MADDEN, P.E. 8383

21-60-08

107-V2196