



PROJECT LOCATION

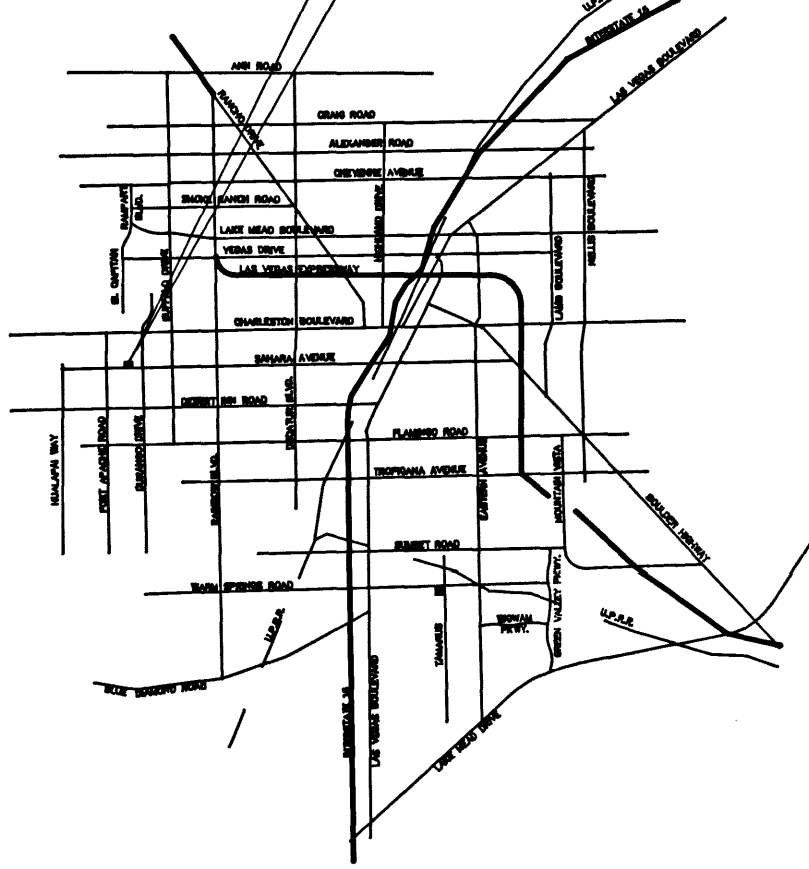

VICINITY MAP

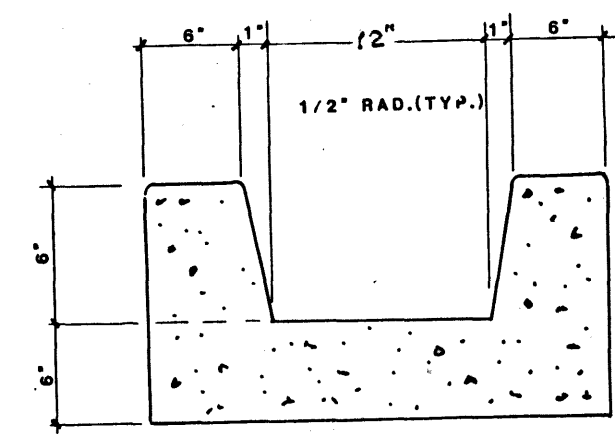

"U" GUTTER DET.

N.T.S.

MEDIAN CURVE DATA

No.	RADIUS	DELTA	LENGTH	TANGENT
C1	3.83	180°00'00"	12.04	
C2	250.00	11°28'42"	50.08	25.13
C3	250.00	11°28'42"	50.08	25.13
C4	5.00	180°00'00"	15.71	
C5	10.00	180°00'00"	31.42	

DIVIDED

DIVIDED

UNDEVELOPED

"L" TYPE CURB AND GUTTER

LANDSCAPE MEDIAN

"L" TYPE CURB

2" MIN A.C. PAVEMENT

TYPICAL 50' PRIVATE STREET SECTION W/MEDIAN ISLAND


BENCHMARK

CLV BM # 24/1LV105SWS
RIVET & PLATE IN CURB, NE QUAD. OF
FORT APACHE & SAHARA

ELEVATION = 2786.505

I CERTIFY THAT THE GRADING PLAN IS IN CONFORMANCE WITH
THE APPROPRIATE REGULATIONS FOR THIS PROJECT ON
FILE AT THE OFFICE OF THE ENGINEER.

DANNY S. M. 3-25-94
DATE

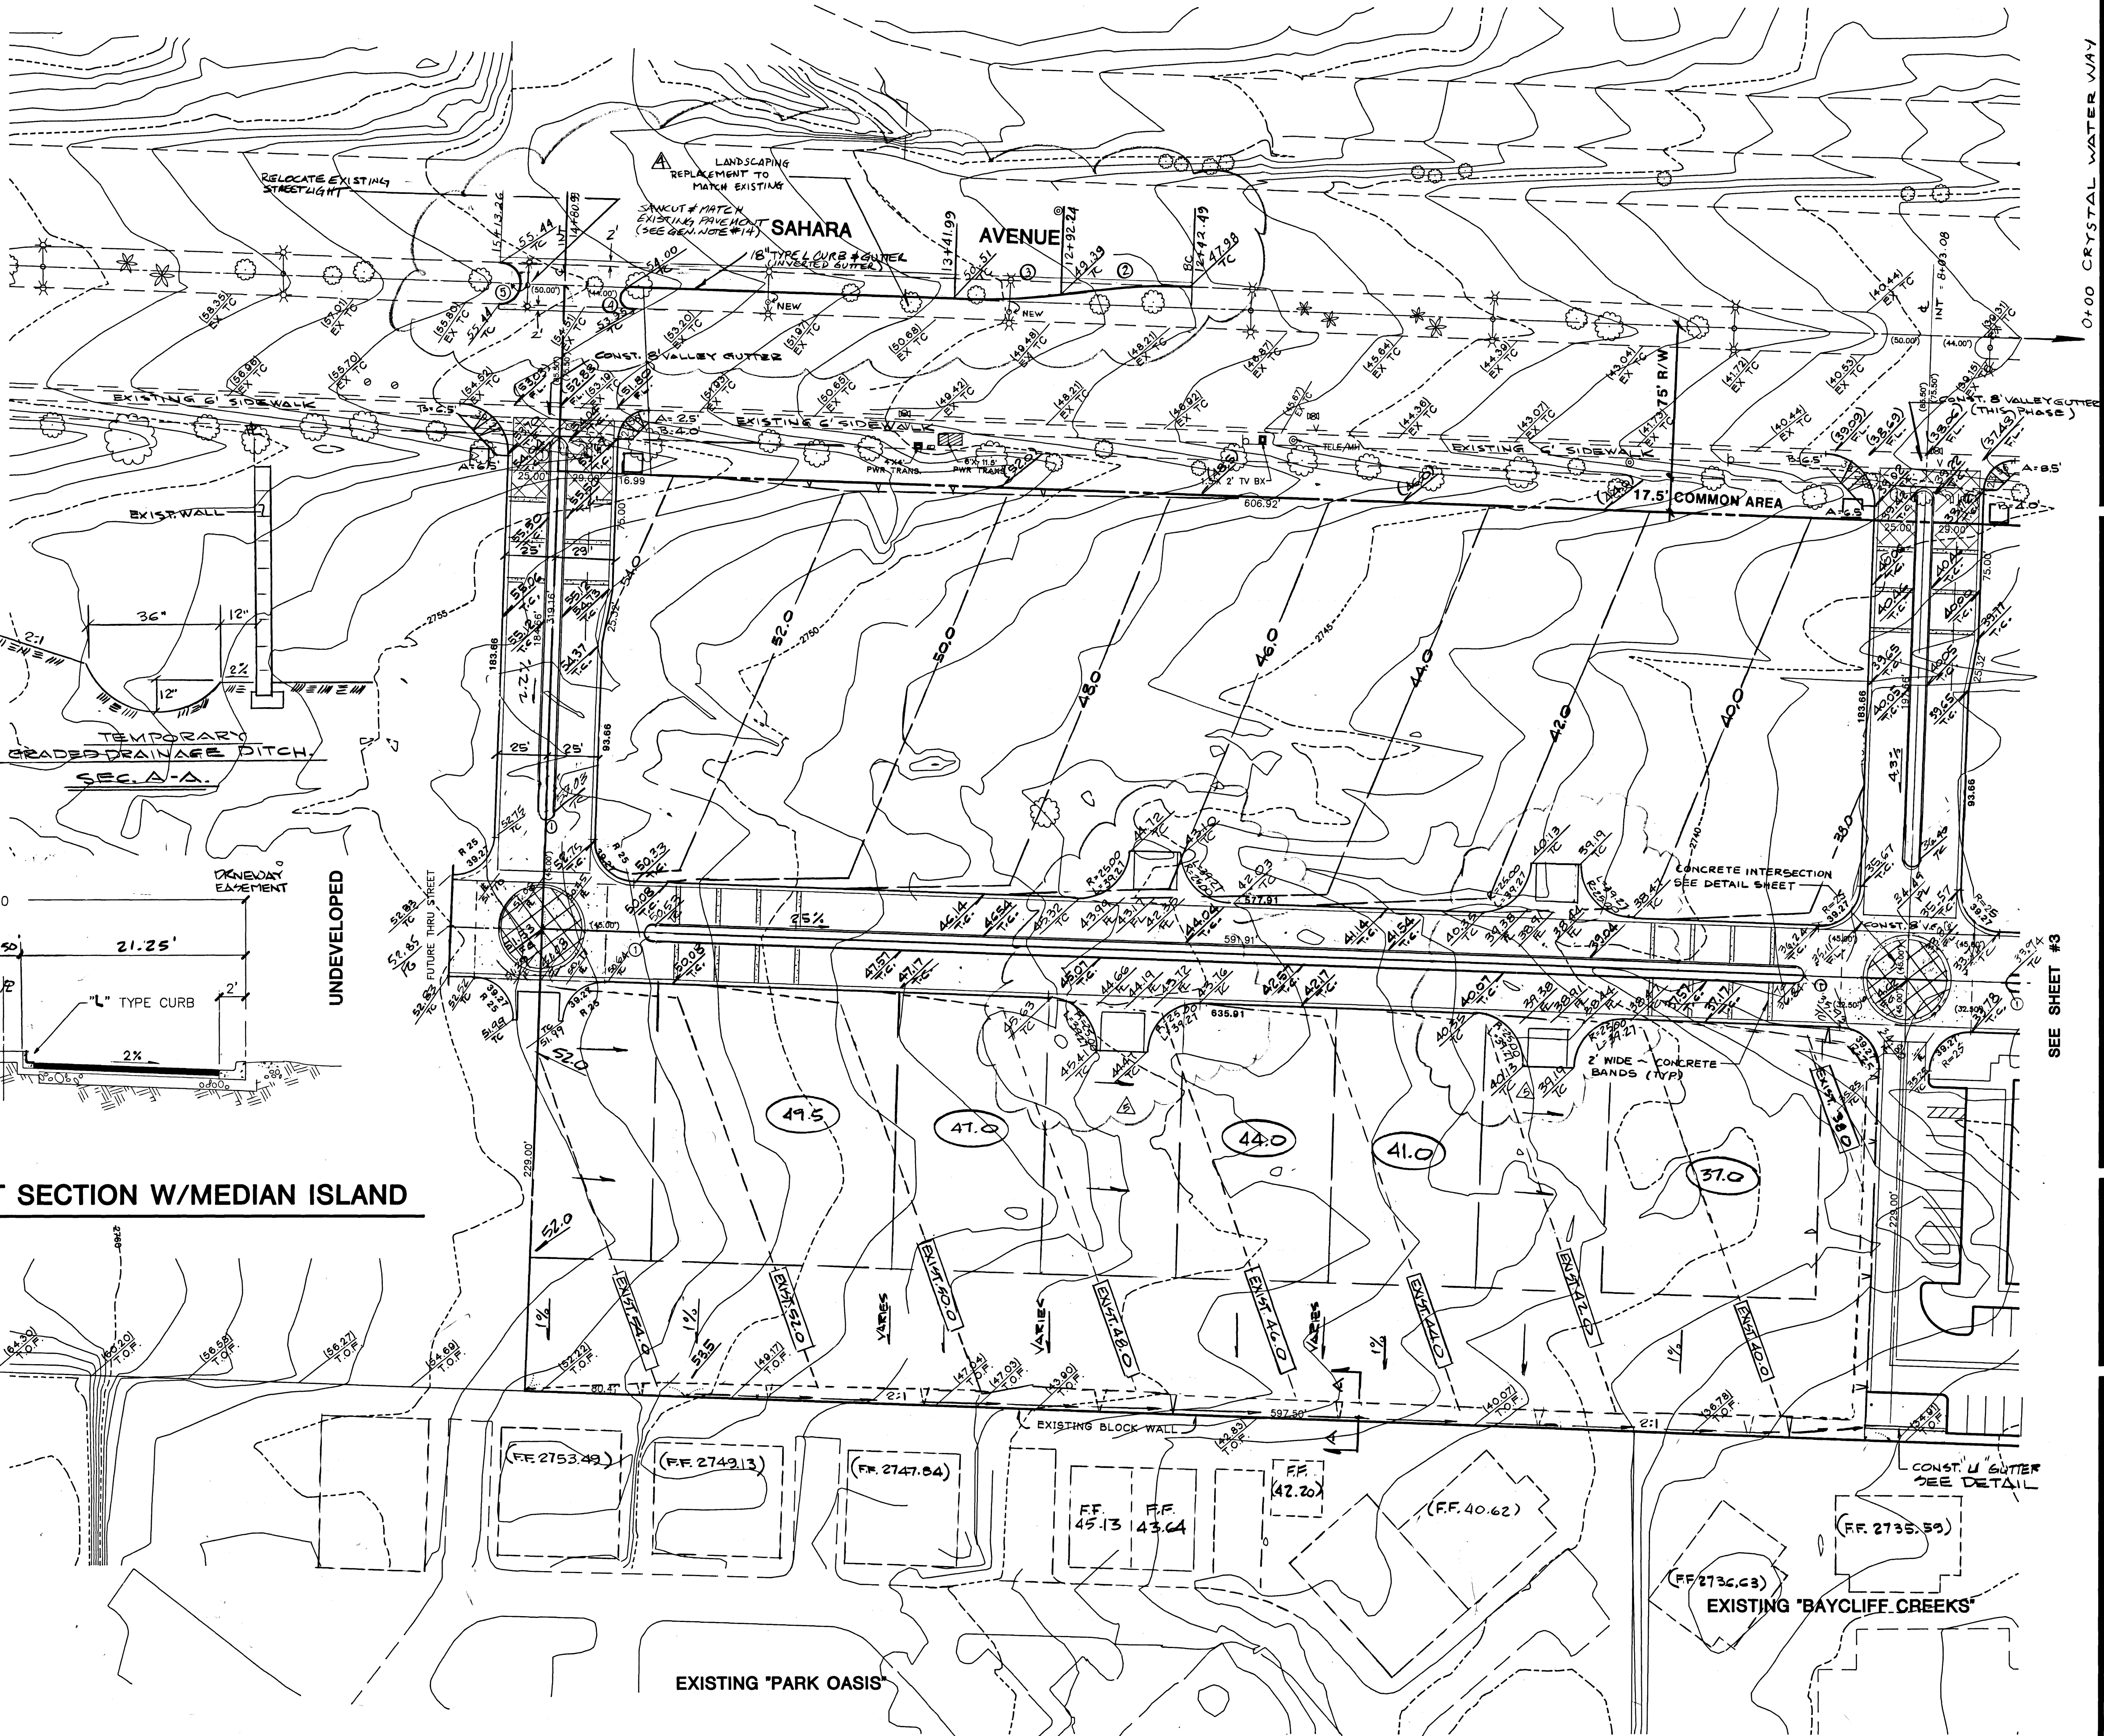

ROUGH GRADING PLAN

LAKES BUSINESS CENTER



ESI ENGINEERS AND
SURVEYORS INC.
PLANNERS • CONSULTING ENGINEERS • SURVEYORS
708 W. CHARLESTON BLVD. • LAS VEGAS, NEVADA 89107 • (702) 393-6405
W.O. # : 210-8020
BY : TB/MF
DATE : FEB. 1994
SCALE : 1" = 40'

SHEET 4 OF 8

21-60-08

107-V2196