


NOTES

1. All elevations are finished grade, -0.20 to rough grade.
2. Bench mark is 06129B20 located at the NW corner of Washington and Magnolia - Elev. 2102.49
3. See CLV dwg 650-19-10A shts. 12 & 13 for elevations on the lake.
4. [Illegible note]
5. B/S denotes elevation at back of sidewalk.
6. Phase II cut this sheet 9808 c.y. fill this sheet 1148 c.y.

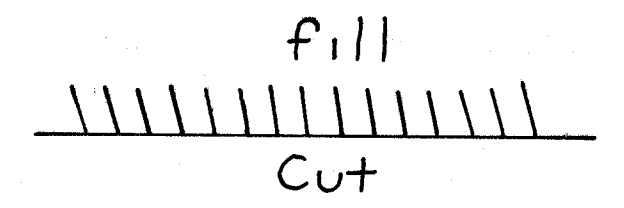

I CERTIFY THAT THIS DRAWING WAS PREPARED BY ME OR UNDER MY CLOSE PERSONAL SUPERVISION AND THAT I AM A LICENSED PROFESSIONAL ENGINEER.
Jay M. Paul
 DATE 6/19/70

| | | |
|--------------------------|---------------------------|---------------------------|
| N/W'LY 1/9 SHEET 3 | NORTH 1/9 SHEET 4 | N/E'LY 1/9 SHEET 5 |
| WEST 1/9 SHEET 6 | CENTRAL 1/9 SHEET 7 | EAST 1/9 SHEET 8 |
| S/W'LY 1/9 SHEET 9 | SOUTH 1/9 SHEET 10 | S/E'LY 1/9 SHEET 11 |

CONTRACT DRAWING
 JUL 24 1970

27-00014
NEV05D-7

CITY OF LAS VEGAS NEVADA
DEPARTMENT OF PUBLIC WORKS
SERVICES DIVISION

LORENZI PARK SOUTH 1/9
ROUGH GRADING PLAN

| | | | |
|--------------------------------------|------------------|----------|-------------|
| W.O. NO. 3111 | F.B.K. NO. 70-1X | DATE | DRAWING NO. |
| SC. (H) 1"=30' | SC. (V) | 06-11-70 | 650-19-12 |
| DES. Billingsley | | | FILE NO. |
| DR. J. McDowell | | | |
| APPROVED BY DIRECTOR OF PUBLIC WORKS | | | |

SHEET 6 OF 11