



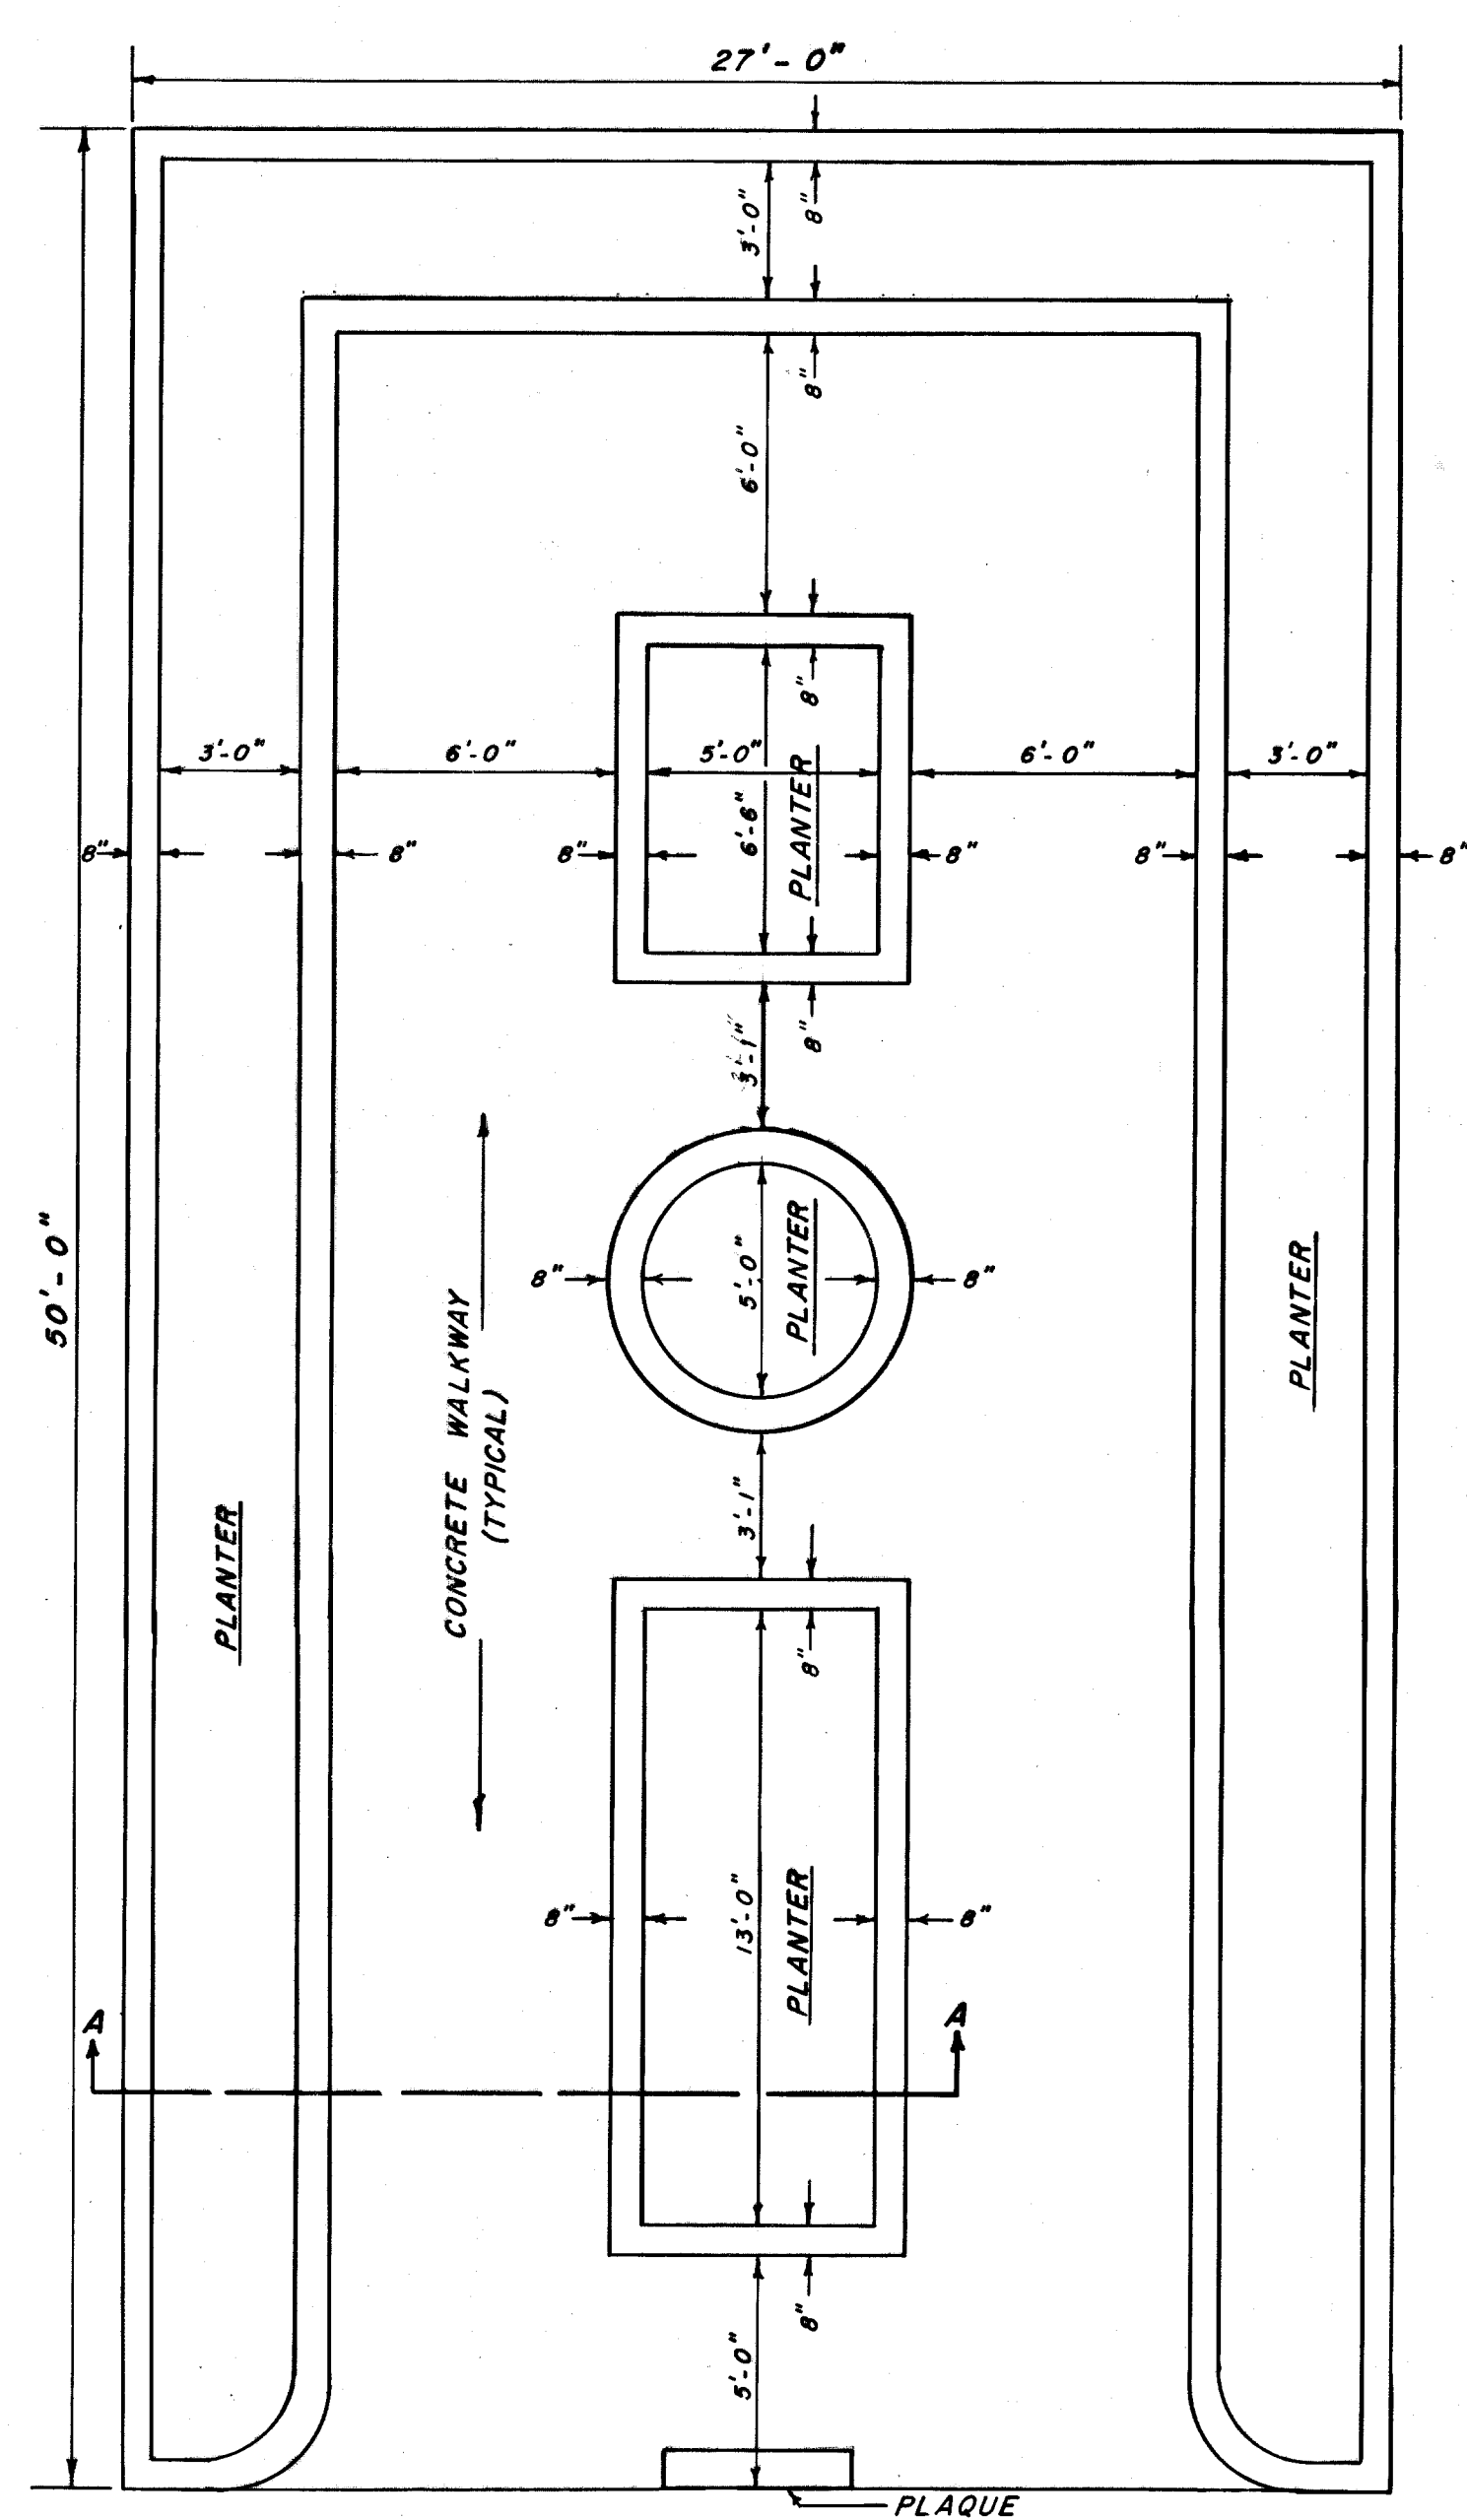

PLAN

- NOTES—
1. PLANTERS - HERBS, FLOWERS, & BUSHES
 2. BRAILLE DESCRIPTION ON PLANTERS
 3. RAISED PLANTER MATERIAL TO BE DETERMINED BY GARDEN CLUB

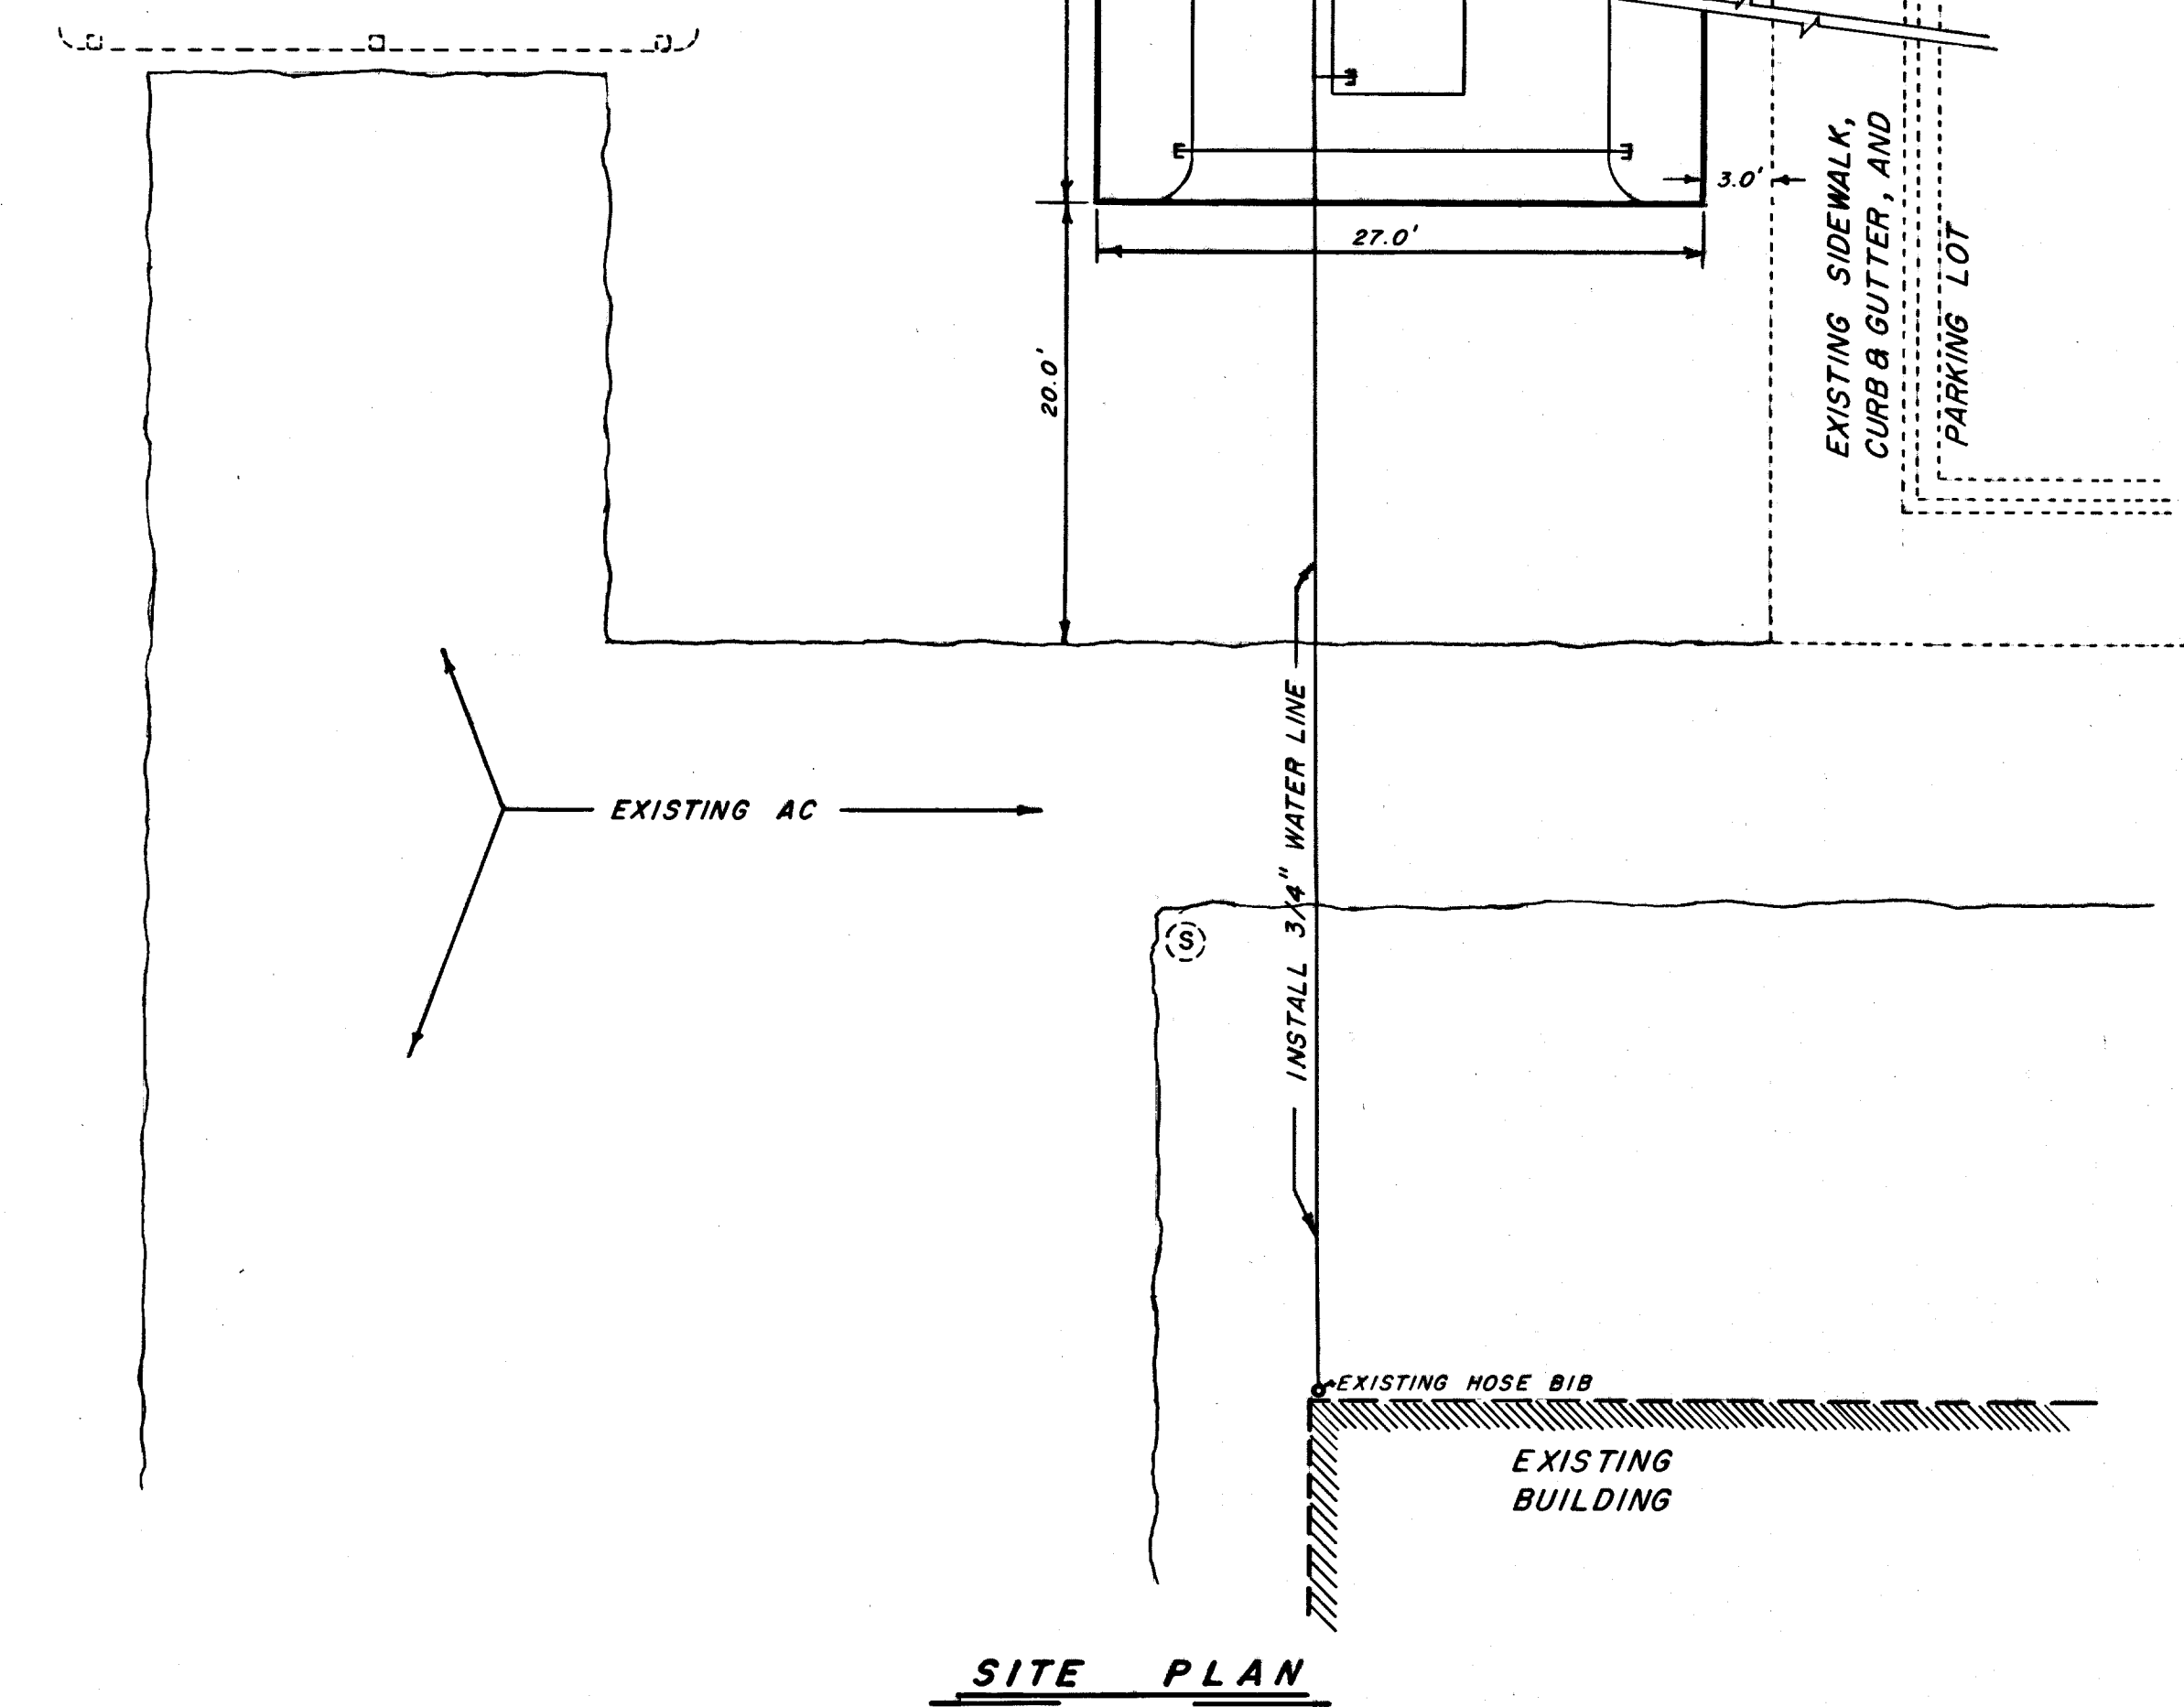

SITE PLAN

LORENZI PARK
PARKING LOT No.3

APPROVALS -


Ruth E. Fausce 3/16/73
ROSE GARDEN CLUB DATE

Al Charlton 3/16/73
SUPT. OF PARKS & CEMETERIES DATE

William J. Perini
DESIGN DIV. ENGINEER

3/5/73
DATE

Don J Taylor 3-15-73
DIR. OF PLANNING DATE

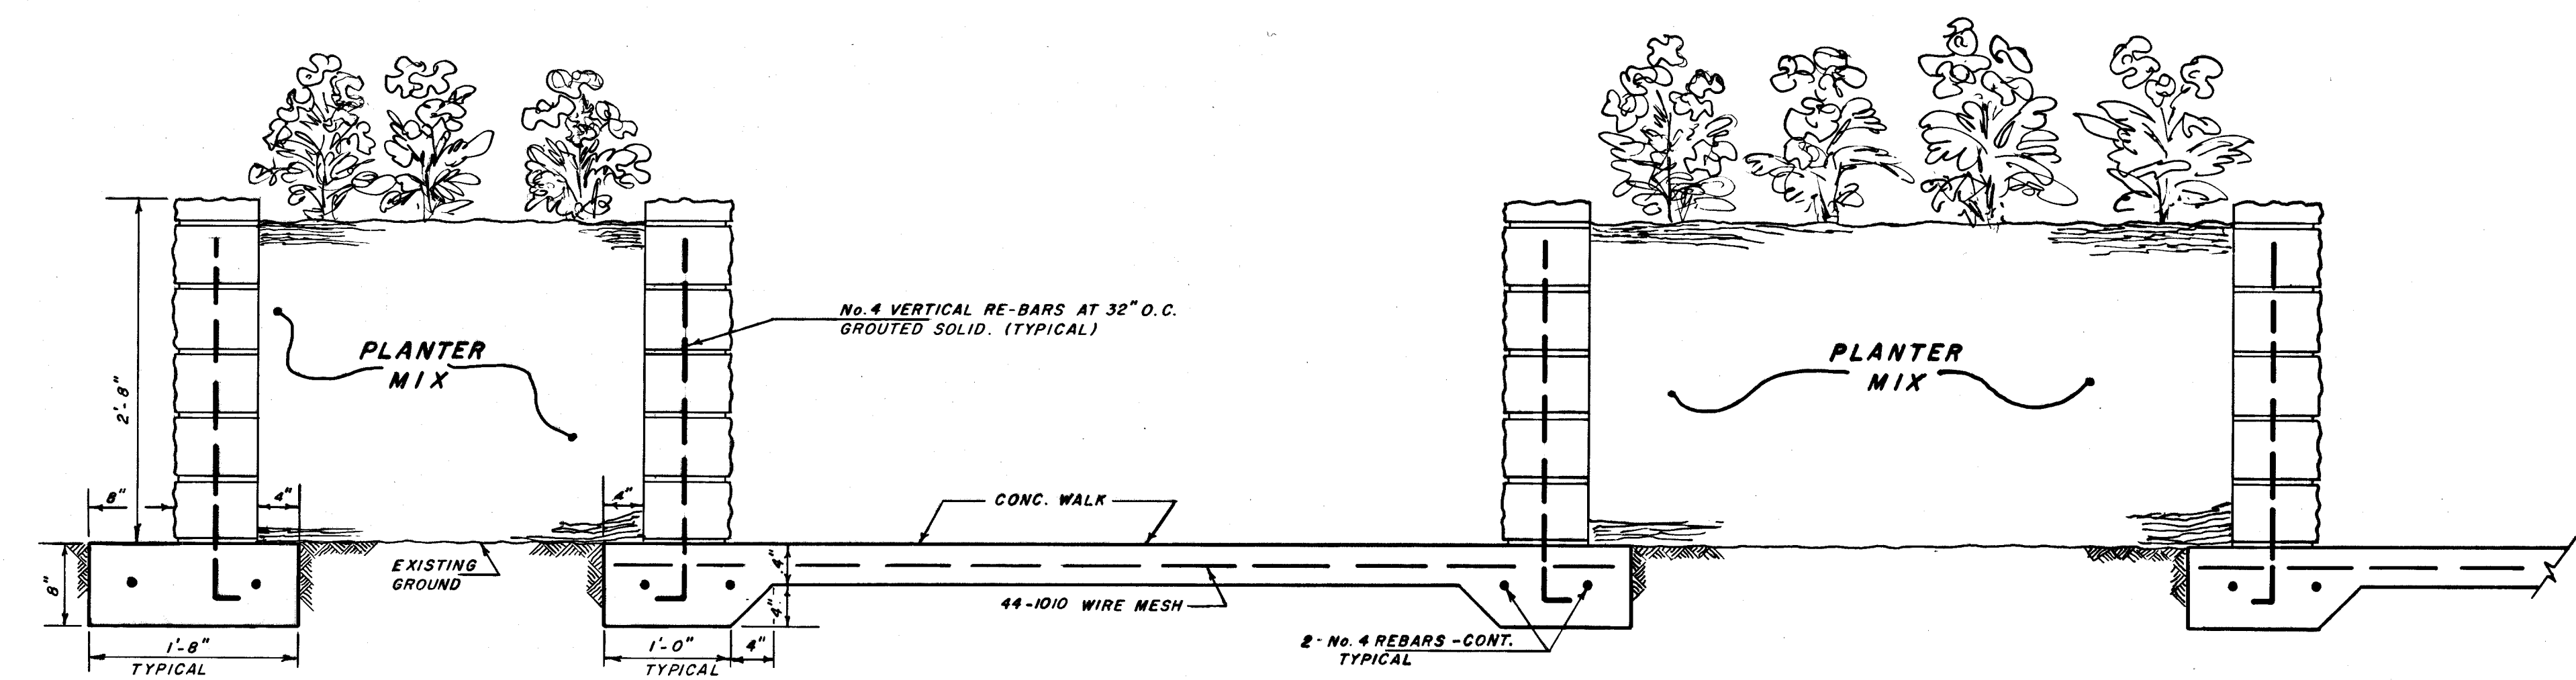

SECTION A-A

CITY OF LAS VEGAS NEVADA			
DEPARTMENT OF PUBLIC WORKS			
SERVICES DIVISION			
- LORENZI PARK -			
TOUCH & SMELL GARDEN			
W.O. NO. 3111	F.BK. NO. NONE	DATE	DRAWING NO.
SC.(H) NONE	SC.(V) NONE		
DES. S. ARNAUD			
DR. S. ARNAUD		3-15-73	FILE NO.
APPROVED BY DIRECTOR OF PUBLIC WORKS			650.19-24
		3-16-73	
		SHEET	OF