


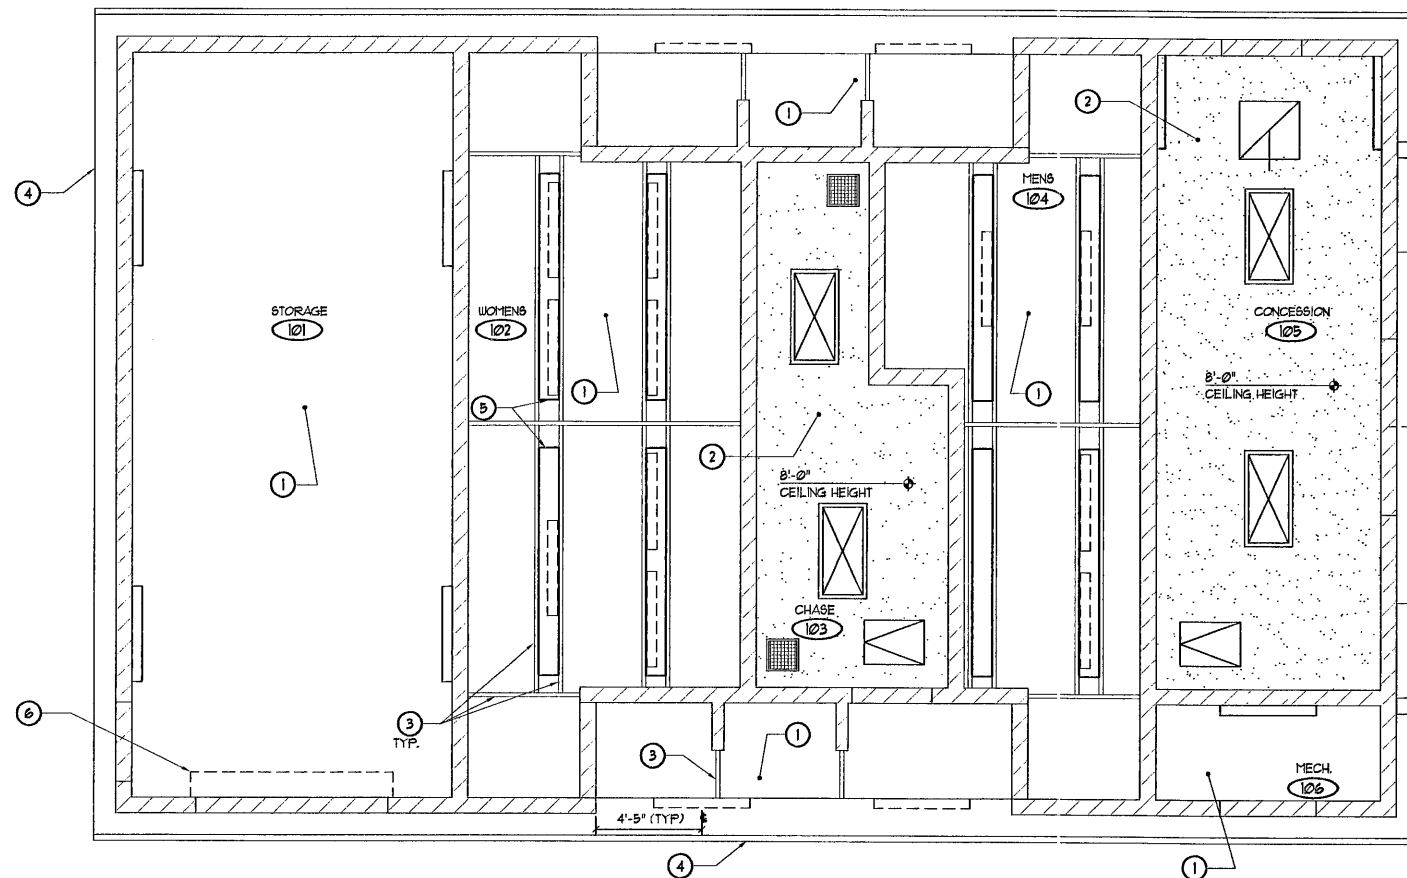

Reflected Ceiling Plan

Scale: 1/4" = 1'-0"

Sheet Notes

- ① OPEN TO STRUCTURE (PAINT COLOR 1)
- ② GYPSUM BOARD CEILING W/ CLEANABLE FINISH - SEE SPECS
- ③ ROOF FRAMING - SEE STRUCTURAL (PAINT COLOR 1)
- ④ EDGE OF FASCIA (TYP)
- ⑤ LIGHT WELL (TYP) (PAINT COLOR 1)
- ⑥ ROLL UP DOOR HOOD

Sheet Legend

- 2x 4" SURFACE MOUNTED LIGHT FIXTURE - SEE ELECTRICAL
- 4' CONCEALED MOUNT WATER PROOF FIXTURE - SEE ELECTRICAL
- EXTERIOR LIGHT FIXTURE - SEE ELECTRICAL DRAWINGS
- RETURN AIR GRILLE AND BOOT - SEE MECHANICAL DRAWINGS
- 20" X 30" ACCESS PANEL - SEE SPECIFICATIONS
- 16" X 16" PERFORATED METAL TRANSFER GRILL (PAINT TO MATCH CEILING)
- 4' WALL MOUNT FIXTURE - SEE ELECTRICAL

PLANS APPROVED
ARCHITECTURAL
Building & Safety Dept.
City of Las Vegas, Nevada

DJW SEP 05 2007


Does Not Include E.S. Review, Recording,
Mechanical, Structural or Civil S&E
Improvements. Make No Change
Without Approval. Plans &
Not a Permit to Violate Any Ordinance



REVISIONS

CONSULTANT

Lorenzi Park Renovation
Phase 1
Restroom/Concession/Storage Building
Reflected Ceiling Plan

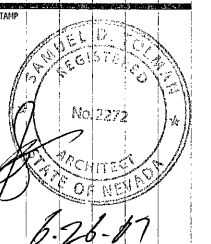

OWNER: CITY OF LAS VEGAS
DEPARTMENT OF PUBLIC WORKS
ARCHITECTURAL SERVICES

400 EAST STEWART AVENUE
LAS VEGAS, NEVADA 89101
PHONE: (702) 229-6535
FAX: (702) 386-4846
TDD: (702) 386-9108

DESIGN	map
FILE	RCS-A2
DATE	June 2007
SCALE	1/4" = 1'-0"
DWG NO	01.534101
CLV DWG NO	65019-47

SHT NO
RCS-A2