




4 Wall Section
Scale: 3/4" = 1'-0"

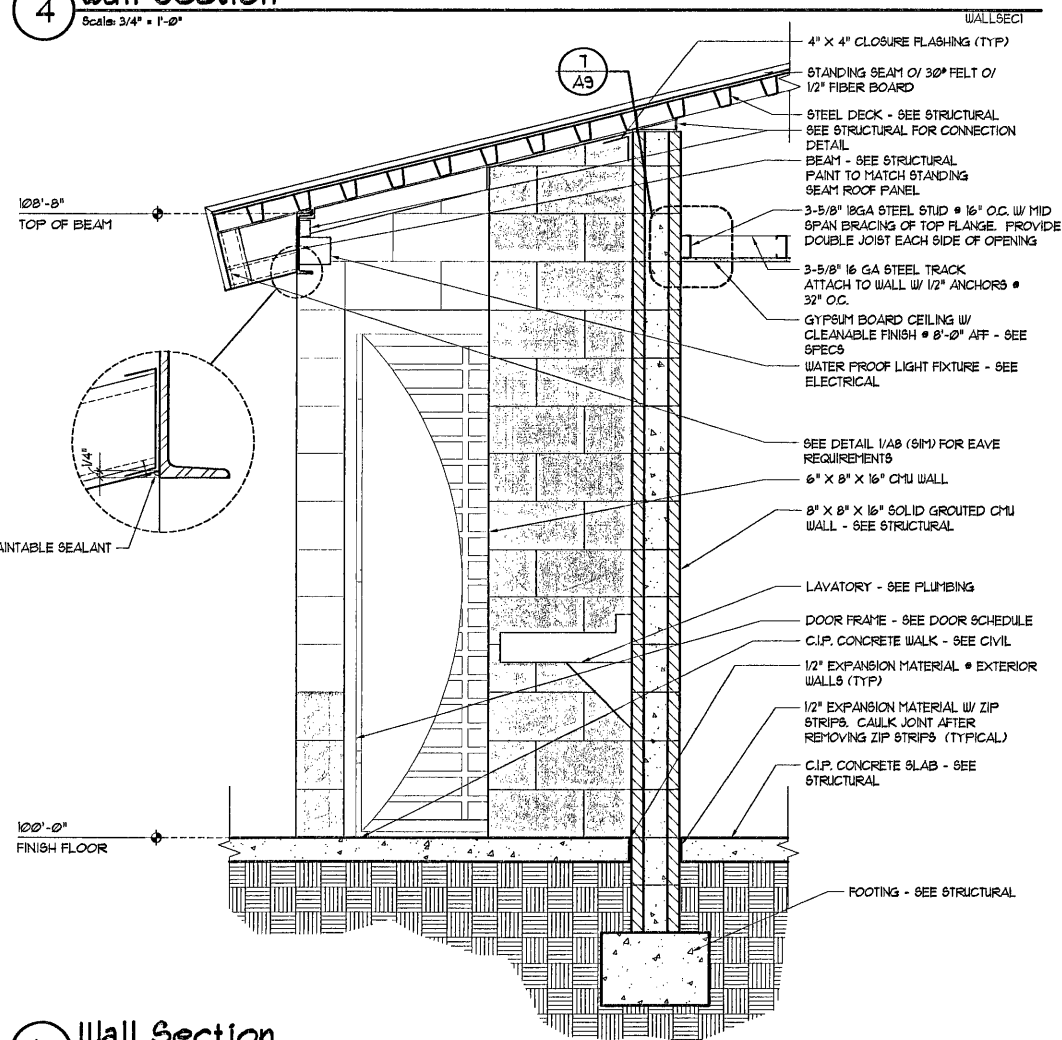


5 Wall Section
Scale: 3/4" = 1'-0"

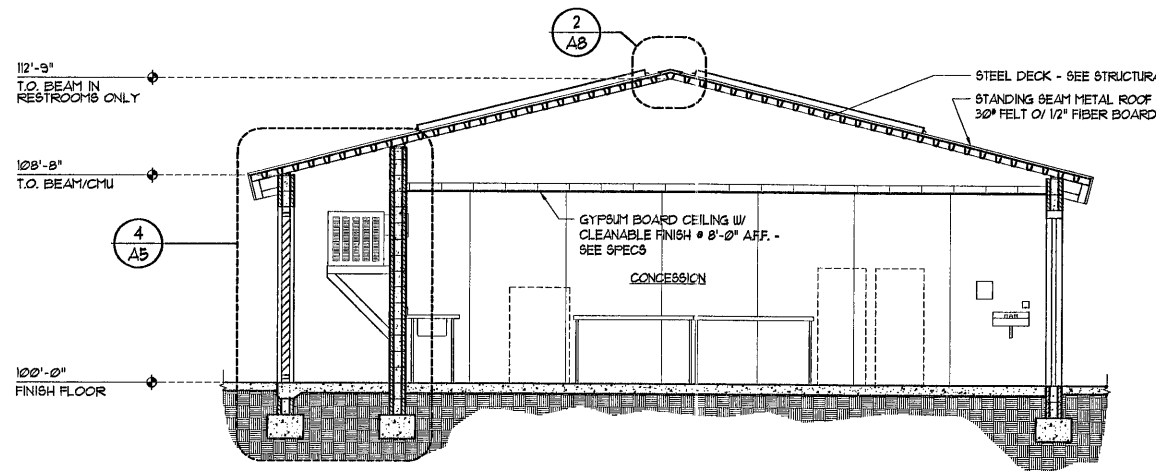

1 Building Section
Scale: 1/4" = 1'-0"

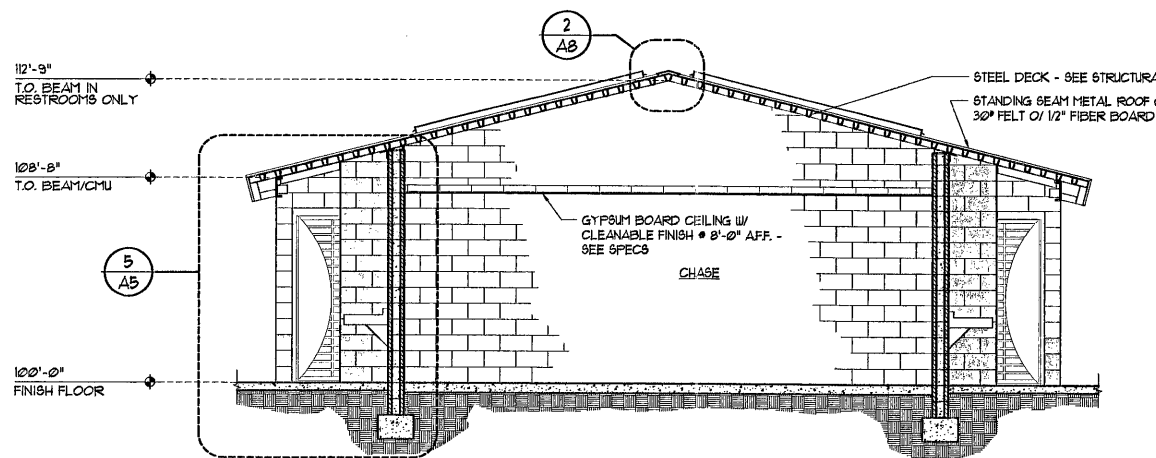

2 Building Section
Scale: 1/4" = 1'-0"

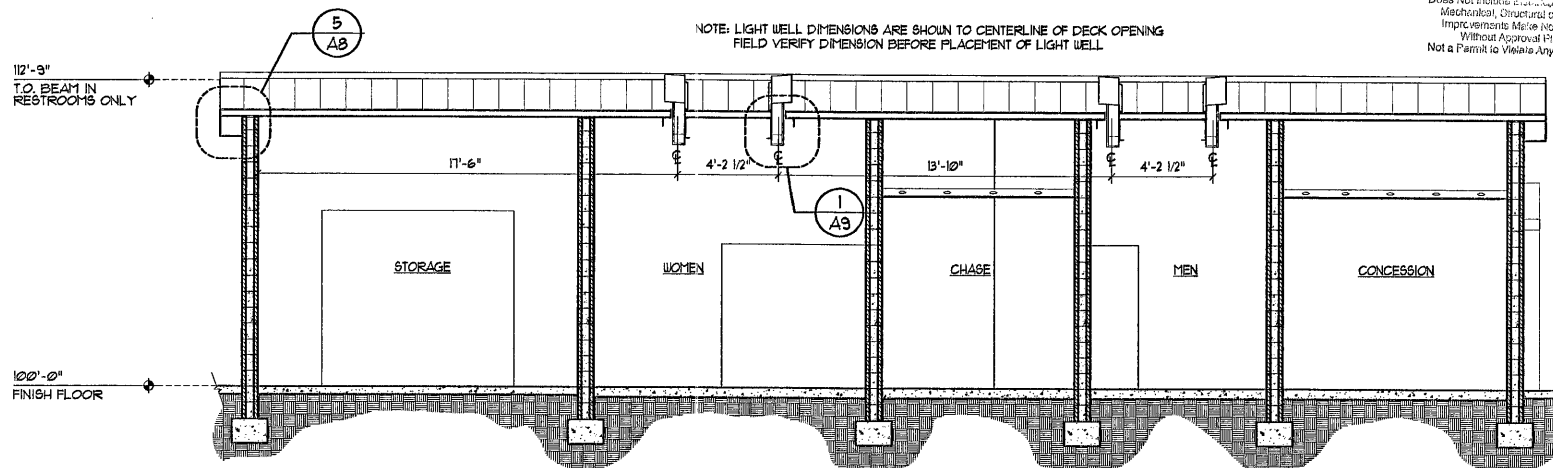

3 Building Section
Scale: 1/4" = 1'-0"

Typical Notes

- CONCRETE SIDEWALKS AND CONCRETE PATIOS SHOWN ON THE EXTERIOR OF THE BUILDING ARE ONLY DIAGRAMMATIC. SEE CIVIL AND LANDSCAPE DRAWINGS FOR THIS INFORMATION.



DEPARTMENT OF PUBLIC WORKS
 Lorenzi Park Renovation Phase I
 Restroom/Concession/Storage Building Sections

PLANS APPROVED
 ARCHITECTURAL
 Building & Safety Dept.
 City of Las Vegas, Nevada
 SEP 05 2007

DRAWN: map
 FILE: RCS-AB
 DATE: June 2007
 SCALE: As Noted
 SHEET NO: 07.15341.01
 CIVIL NO: 650.19-47

400 EAST STEWART AVENUE
 LAS VEGAS, NEVADA 89101
 PHONE: (702) 329-8538
 FAX: (702) 384-8846
 TDD: (702) 386-9108

1175174