


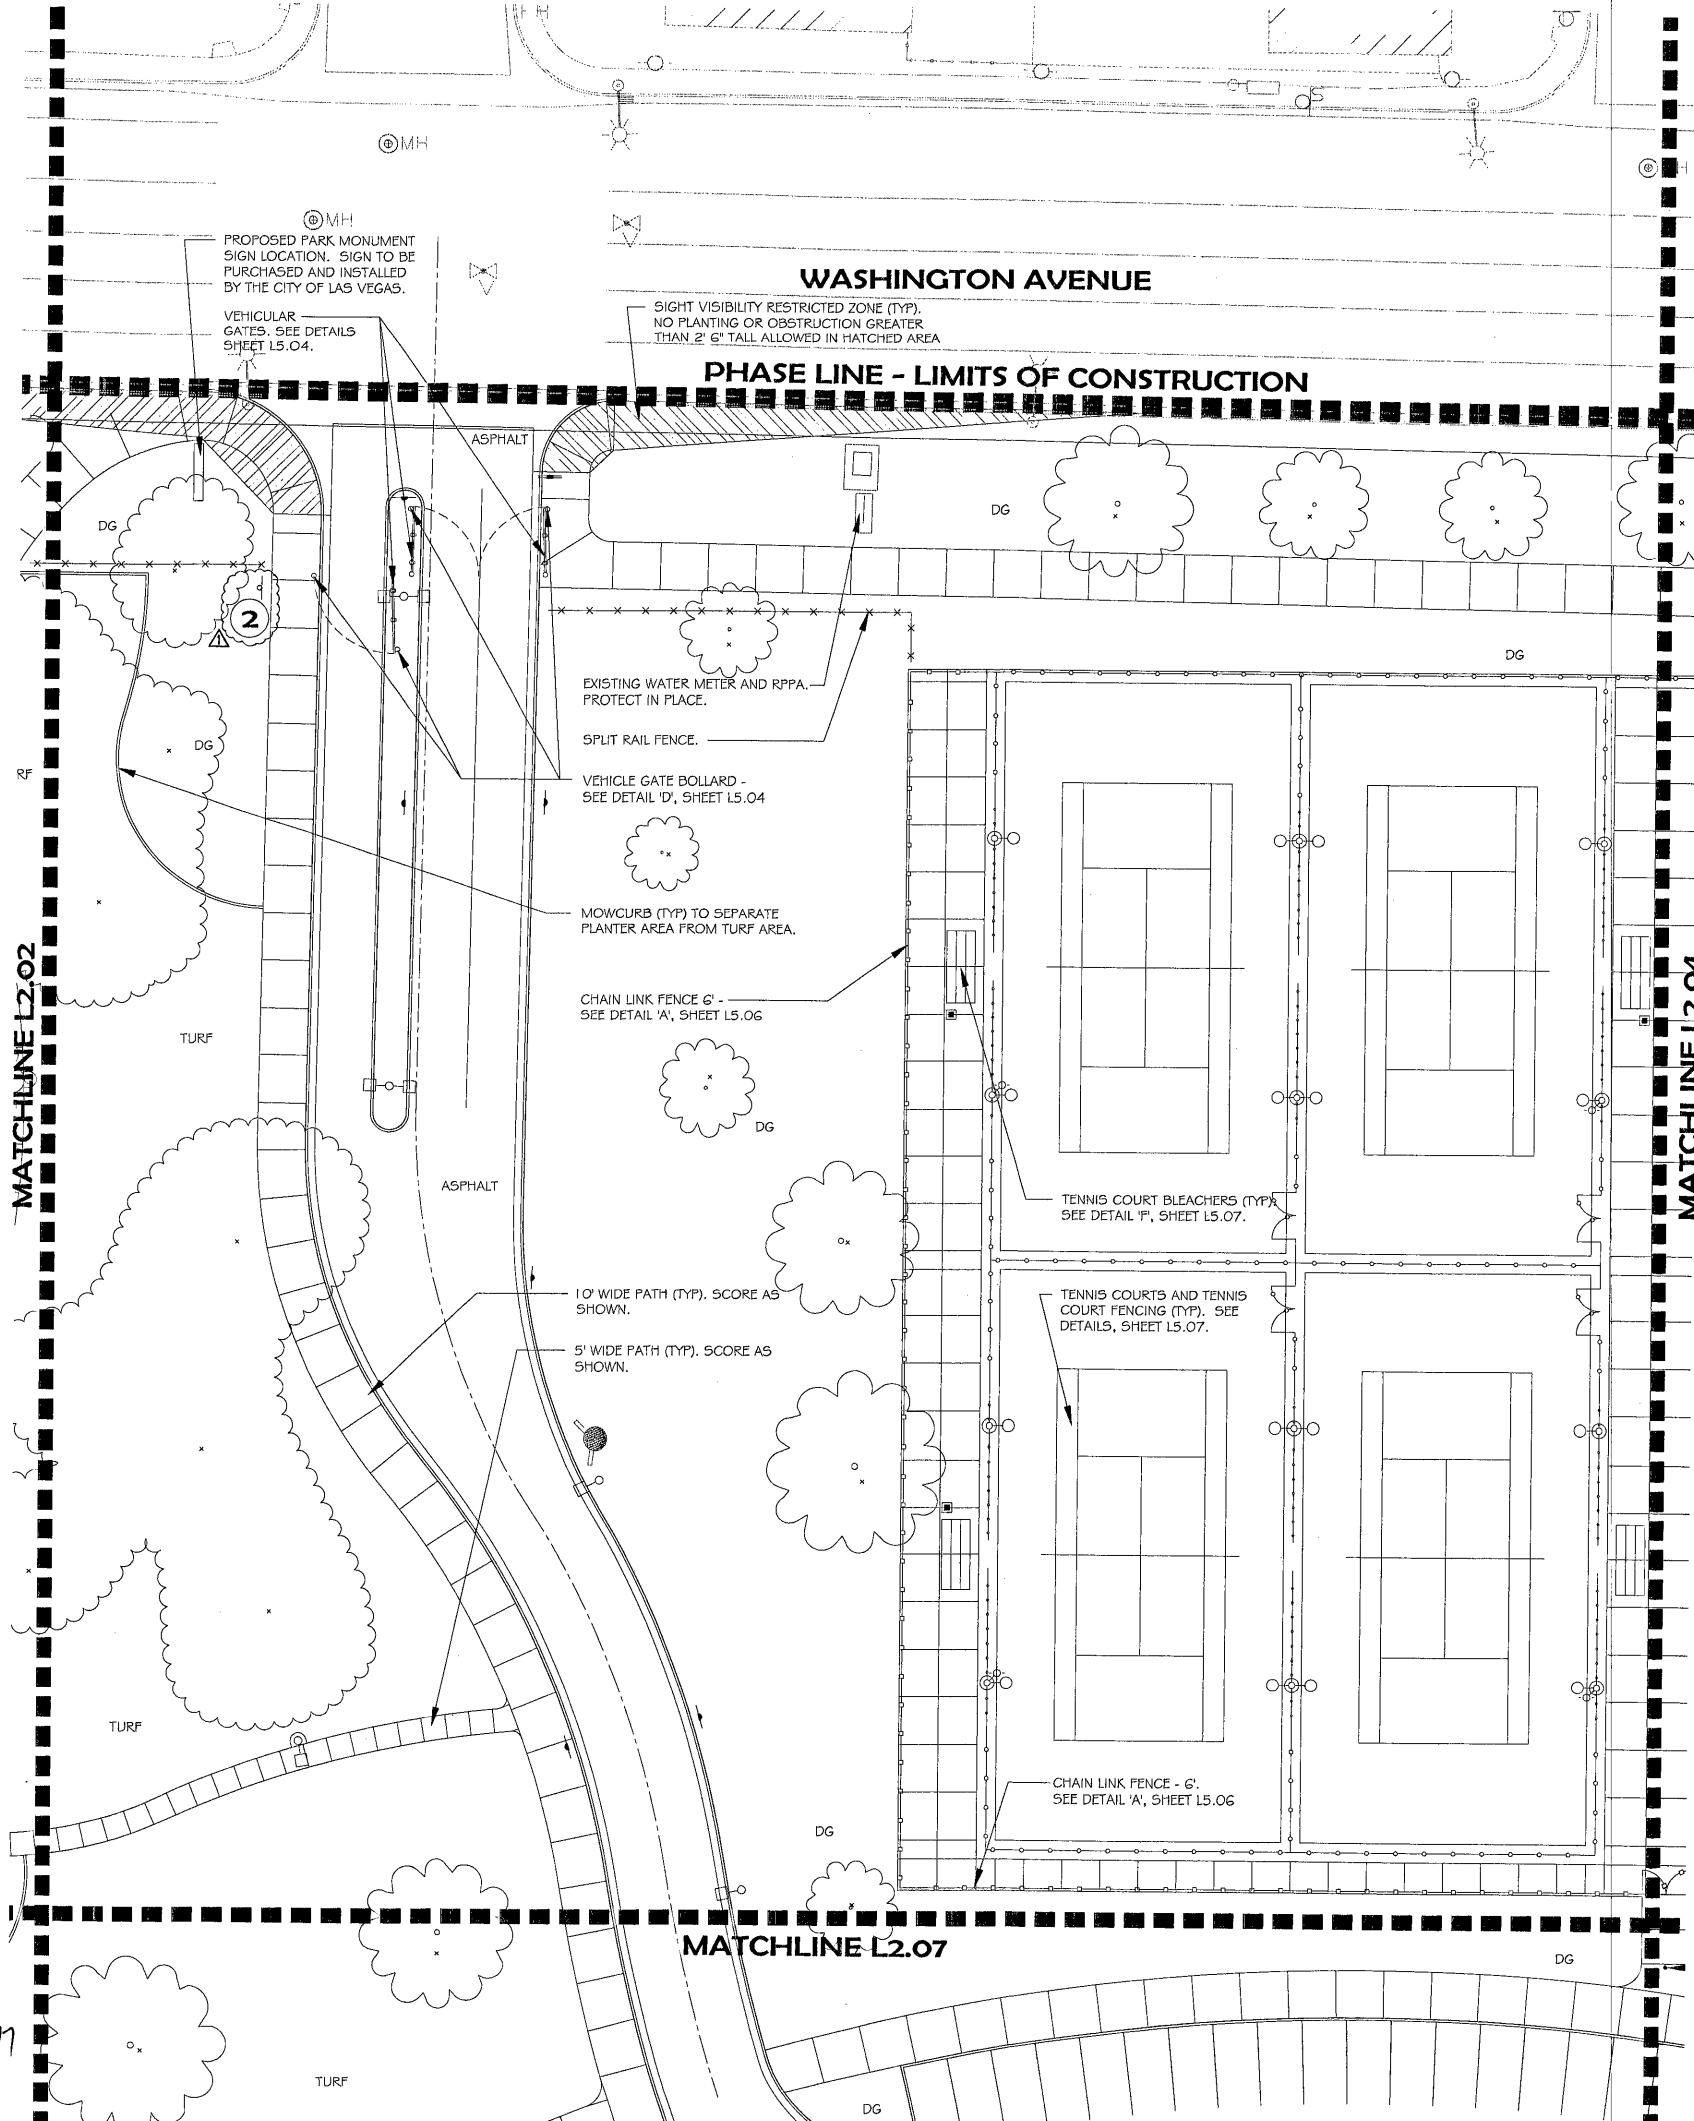

SITE LEGEND

SYMBOL	DESCRIPTION
■■■■■■■■■■	PHASE LINE / LIMITS OF CONSTRUCTION
-----	ADD ALT #1 LIMIT LINE
.....	EXISTING CMU WALL, PROTECT IN PLACE
DG	DECOMPOSED GRANITE
~	MOWCURB SEE DETAIL 'C', SHEET L5.01
xxxxxx	PERIMETER SPLIT RAIL FENCE SEE DETAILS 'D' AND 'E', SHEET L5.01
■■■■■■■■■■	PARK CONCRETE PATHS AND PLAZAS SEE NOTE 6, THIS SHEET
■■■■■■■■■■	RIP-RAP PER CIVIL DRAWINGS SEE PLANTING PLANS FOR RIP-RAP COLOR
■■■■■■■■■■	PARK SIGNAGE. SEE PARK SIGN LEGEND, THIS SHEET TRAFFIC SIGNAGE. SEE CIVIL DRAWINGS FOR ADDITIONAL INFORMATION
■■■■■■■■■■	PERMANENT BOLLARDS AT MAIN PLAZA DROP-OFF SEE DETAIL 'D', SHEET L5.02 (SQUARE SYMBOL)
■■■■■■■■■■	REMOVABLE BOLLARDS AT SHOWMOBILE PLAZA SEE DETAIL 'E', SHEET L5.02 (ROUND SYMBOL)
■■■■■■■■■■	TRASH RECEPTACLE SEE 'SITE FURNISHINGS LEGEND AND INFORMATION', SHEET L5.01
■■■■■■■■■■	BENCH SEE 'SITE FURNISHINGS LEGEND AND INFORMATION', SHEET L5.01
■■■■■■■■■■	ADA ACCESSIBLE PICNIC TABLE SEE 'SITE FURNISHINGS LEGEND AND INFORMATION', SHEET L5.01
■■■■■■■■■■	BIKE RACK SEE 'SITE FURNISHINGS LEGEND AND INFORMATION', SHEET L5.01
■■■■■■■■■■	DRINKING FOUNTAIN. SEE 'SITE FURNISHINGS LEGEND AND INFORMATION', SHEET L5.01 AND DETAIL 'N', SHEET C6.02
■■■■■■■■■■	DOG WASTE BAG DISPENSER WITH SIGN. SEE DETAIL 'P', SHEET L5.08
■■■■■■■■■■	FAMILY BARBECUE GRILL SEE DETAIL 'B', SHEET L5.02
■■■■■■■■■■	LIGHTING. SEE ELECTRICAL DRAWINGS.
■■■■■■■■■■	TENNIS MAINTENANCE SHED ON CONCRETE PAD. SEE 'SITE FURNISHINGS LEGEND AND INFORMATION', SHEET L5.01
■■■■■■■■■■	BLEACHERS - 5 BENCHES. SEE DETAIL 'A' SHEET L5.05 AND DETAIL 'H' SHEET L5.06
■■■■■■■■■■	ADAPTIVE TOT LOT WITH SHADE COVER (LARGE) SEE DETAIL 'A', SHEET L4.06 FOR PLAY STRUCTURE. SEE F93.0 FOR SHADE COVER.
■■■■■■■■■■	SOFTBALL FIELD TOT LOT WITH SHADE COVER (SMALL) SEE DETAIL 'B', SHEET L4.06 FOR PLAY STRUCTURE. SEE F93.0 FOR SHADE COVER.
■■■■■■■■■■	50' X 50' SHADE SHELTER SEE SHEETS S51.0 THRU S54.2.
■■■■■■■■■■	36' X 36' SHADE SHELTER SEE SHEETS S55.0 THRU S58.2.
■■■■■■■■■■	16' X 16' SHADE SHELTER SEE SHEETS S59.0 THRU S61.2.2.


PARK SIGN LEGEND

ID	DESCRIPTION
1	SITE SHELTER RESERVATION SIGN. POLE MOUNTED SIGN. SEE DETAIL 'C', SHEET L5.08
2	PARK RULES SIGN, POLE MOUNTED SIGN. SEE DETAIL 'D', SHEET L5.08.
3	REPORT VANDALISM SIGN. POLE MOUNTED SIGN. SEE DETAIL 'E', SHEET L5.08.
4	DOG SIGN, POLE MOUNTED SIGN. SEE DETAILS 'F' AND 'G' SHEET L5.08.
5	WALK LOOP TRAIL SIGN. POLE MOUNTED SIGN. SEE DETAIL 'H' SHEET L5.08.
6	HANDICAP SIGN, POLE MOUNTED SIGN. SEE DETAILS 'A' AND 'D' SHEET L5.09.
7	EXCLUSIVE HANDICAP SIGN, POLE MOUNTED SIGN. SEE DETAILS 'B' AND 'E' SHEET L5.09.
8	VAN ACCESSIBLE HANDICAP SIGN, POLE MOUNTED SIGN. SEE DETAILS 'C' AND 'F' SHEET L5.09.
9	SOFTBALL SIGN. POLE MOUNTED SIGN. SEE DETAIL 'G' SHEET L5.05.
10	FIELD I.D. SIGN, SOFTBALL. FENCE MOUNTED SIGN. SEE DETAIL 'H' SHEET L5.05.
11	SOFTBALL FIELD RULES SIGN. FENCE MOUNTED SIGN. SEE DETAIL 'I' SHEET L5.05.
12	TENNIS COURT SIGN. FENCE MOUNTED SIGN. SEE DETAIL 'J' SHEET L5.07.
13	TENNIS CLASS SIGN. FENCE MOUNTED SIGN. SEE DETAIL 'K' SHEET L5.07.
14	TENNIS RULES SIGN. FENCE MOUNTED SIGN. SEE DETAIL 'L' SHEET L5.07.
15	PIONEER TRAIL SIGN. POLE MOUNTED SIGN. SEE DETAIL 'M' SHEET L5.09.

SIGN NOTES:
1) NOT ALL SIGNAGE IS SHOWN - SEE CIVIL ENGINEERS DRAWINGS FOR ADDITIONAL SIGNAGE.
2) FOR SIGN POST INSTALLATION AND TYPICAL SIGN MOUNTING SEE SHEET L5.08, DETAILS 'A' AND 'B'.
3) FOR FENCE SIGN PLACEMENT AND ATTACHMENT SEE SHEET L5.06, DETAIL 'I'.

NOTES:

- SEE SHEET L5.01 FOR SITE FURNISHINGS LEGEND AND INFORMATION.
- CONTRACTOR SHALL OBTAIN AND COORDINATE ALL NECESSARY PERMITS, INSPECTIONS AND APPROVALS REQUIRED FOR THIS WORK. ALL CONSTRUCTION SHALL BE PERFORMED ACCORDING TO LOCAL CODES AND ORDINANCES.
- INSTALL ALL PARK EQUIPMENT AND COMPONENTS IN ACCORDANCE WITH MANUFACTURER'S SPECIFICATIONS AND INSTRUCTIONS. INSTALL ALL PARK EQUIPMENT AND COMPONENTS AT LOCATIONS SHOWN ON DRAWINGS; PROPERLY ALIGNED AND SPACED; PLUMBED VERTICALLY, COMPLETE AND READY FOR USE. ALL BENCHES ARE TO BE LOCATED AT LEAST 1' 8" BEYOND PATH EDGE WHERE ADJACENT TO THE 10' WALKS. SEE PLAN ENLARGEMENT SHEETS FOR ADDITIONAL SITE FURNITURE LOCATIONS. SECURE OWNER'S APPROVAL OF LOCATIONS PRIOR TO MOUNTING.
- THE CONTRACTOR SHALL BE RESPONSIBLE FOR THE ACCURATE LAYOUT OF THE PROJECT; FOR ESTABLISHING ALL REFERENCE POINTS AND LINES SET FOR CONSTRUCTION. SEE CIVIL DRAWINGS FOR HORIZONTAL CONTROL, GRADING AND UTILITY DRAWINGS. VERIFY ALL EXISTING CONDITIONS PRIOR TO CONSTRUCTION. BRING ALL DISCREPANCIES TO THE ATTENTION OF THE OWNER'S REPRESENTATIVE PRIOR TO CONSTRUCTION.
- VERIFY THE LOCATIONS OF ALL UNDERGROUND UTILITIES AND SERVICES PRIOR TO ANY EXCAVATION OR CONSTRUCTION. CONTRACTOR TO COORDINATE WITH OFF-SITE IMPROVEMENTS AND UTILITIES, INCLUDING STREET LIGHTING. CONTRACTOR ASSUMES FULL RESPONSIBILITY FOR ALL DAMAGE CAUSED BY THE FAILURE TO DO SO.
- ALL CONCRETE TO BE NATURAL GREY COLOR, MEDIUM BROOM FINISH. SCORE PER PLAN. SCORING ALONG 10' WALKS TO BE APPROX. 1' 0" ON CENTER. SCORING ALONG 5' WALKS TO BE APPROX 5'-0" ON CENTER. MAXIMUM DISTANCE BETWEEN CONTROL JOINTS TO BE 10'. MAXIMUM DISTANCE BETWEEN EXPANSION JOINTS TO BE 30'. SEE DETAIL 3, SHEET C6.01.

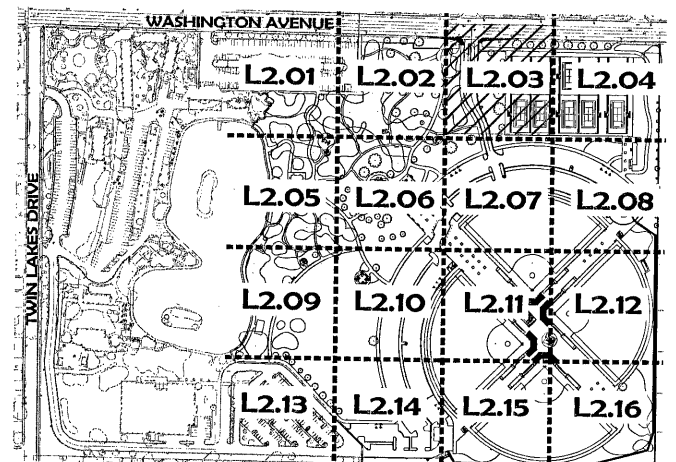

REVISIONS

OWNER COMMENTS

DATE

0-17-07

CONSULTANT

southwick

LA

702.597.3108

12 Commerce Center Drive

Henderson, NV 89014

www.southwickla.com

Lorenzi Park Renovations

Phase 1

Site Plan

REGISTERED LANDSCAPE ARCHITECT

579

19167

STATE OF NEVADA

OWNER: CITY OF LAS VEGAS

DEPARTMENT OF PUBLIC WORKS

ARCHITECTURAL SERVICES

400 EAST STEWART AVENUE

LAS VEGAS, NEVADA 89101

PHONE: (702) 529-5535

FAX: (702) 584-1846

TDD: (702) 586-9108

DRAWN: SAR

FILE: 06-083

DATE: JUNE 2007

SCALE: AS SHOWN

REV NO: 01B34.01

REV DATE: 6/5/07

REV BY: 197007 2 3 17

REV NO: L2.03