
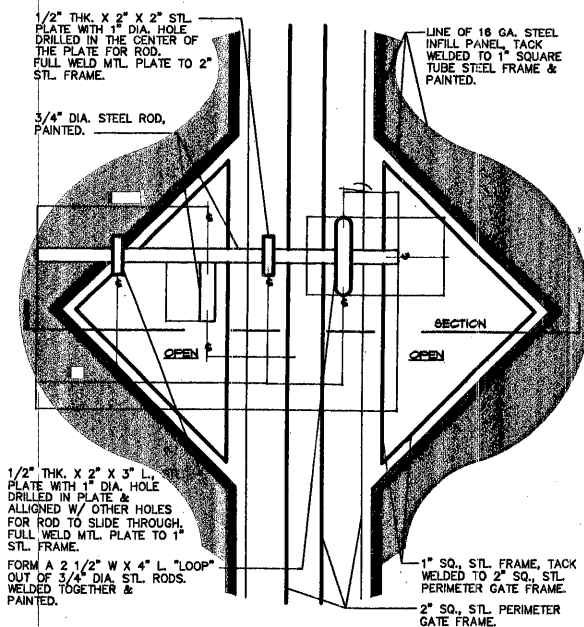
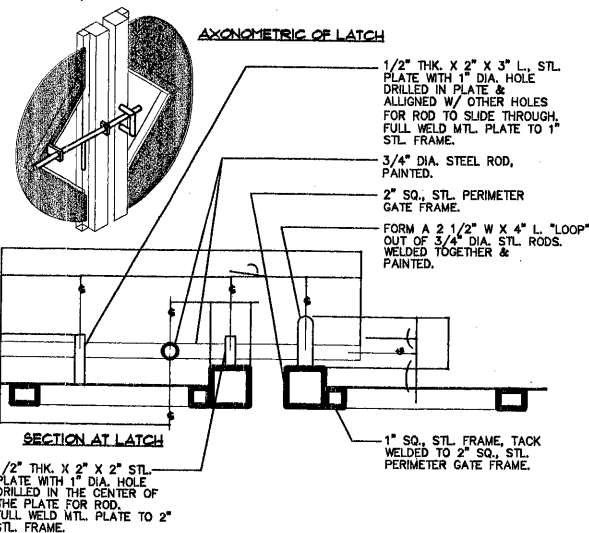


NOTES:

- 1) ALL TUBE STEEL GATES AND FRAMES SHALL BE PRIMED AND PAINTED AS FOLLOWS:
1ST COAT: HIGH BOND INDUSTRIAL EPOXY PRIMER
2ND COAT: ACRYLIC ALIPHATIC URETHANE
3RD COAT: SAME AS 2ND COAT COLOR: ICI #20YY 24/177
'ROUGH HEWN' COLOR SAMPLE TO BE PROVIDED TO OWNER FOR APPROVAL PRIOR TO CONSTRUCTION.
- 2) ALL WELDS SHALL BE CONTINUOUS ON FRAME AND PICKETS.
- 3) GRIND WELDS SMOOTH.
- 4) PROVIDE SHOP DRAWING FOR ALL CONNECTIONS.
- 5) SHOP DRAWINGS REQUIRED FOR APPROVAL BY OWNER.

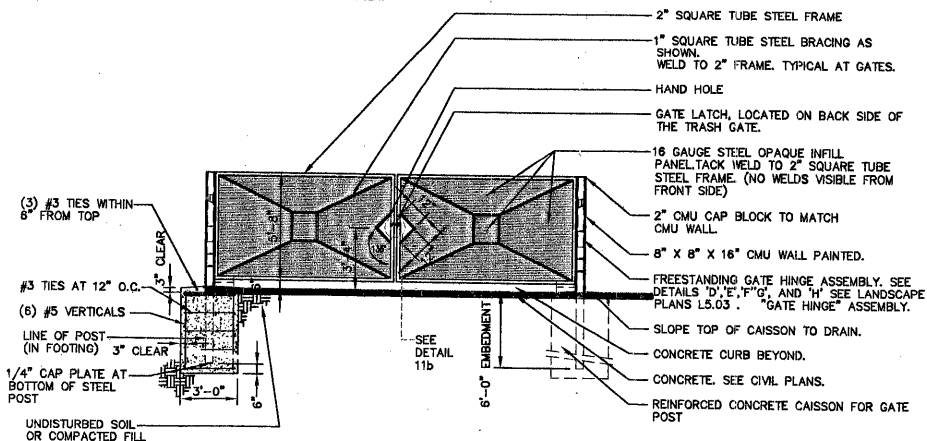





11a TRASH ENCLOSURE ELEVATION

NOT TO SCALE

C6.03 1b GATE LATCH

NOT TO SCALE

C6.03

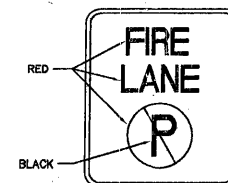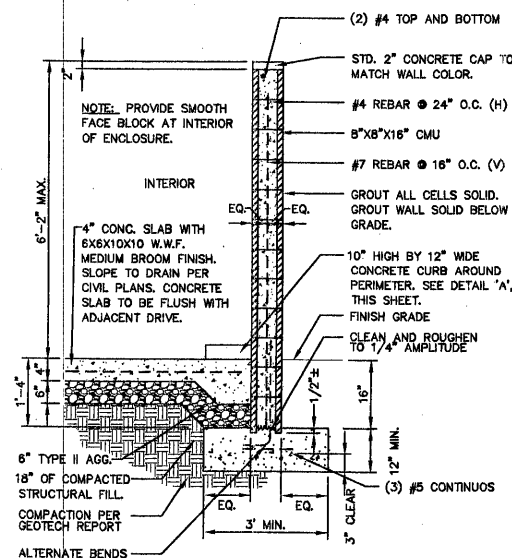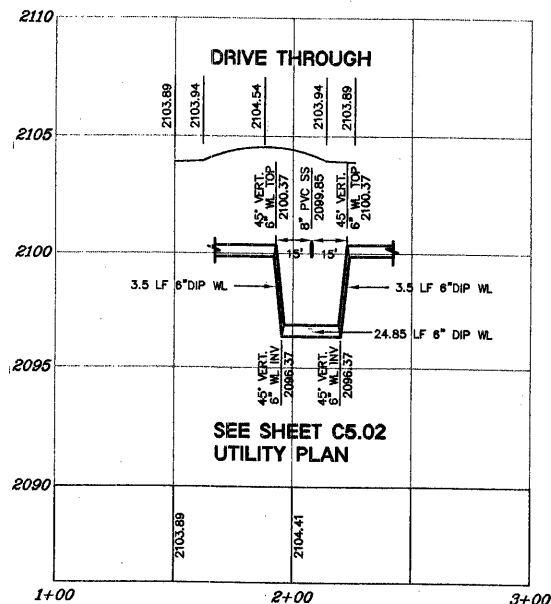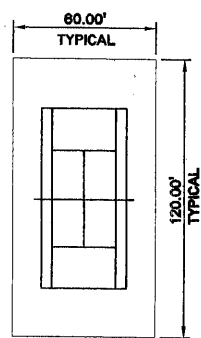

MINIMUM SPECIFICATIONS OF "NO PARKING" FIRE LANE SIGNS NO MORE THAN TEN (10) FEET FROM GROUND LEVEL

14 TENNIS COURTS DIMENSIONS

NOT TO SCALE

C6.03 13 6" DIP WL AND 8" SS CROSSING

NOT TO SCALE


C6.03 10 TRASH ENCLOSURE WALL SECTION

NOT TO SCALE

C6.03

7 FIRE LANE SIGNAGE

C6.03

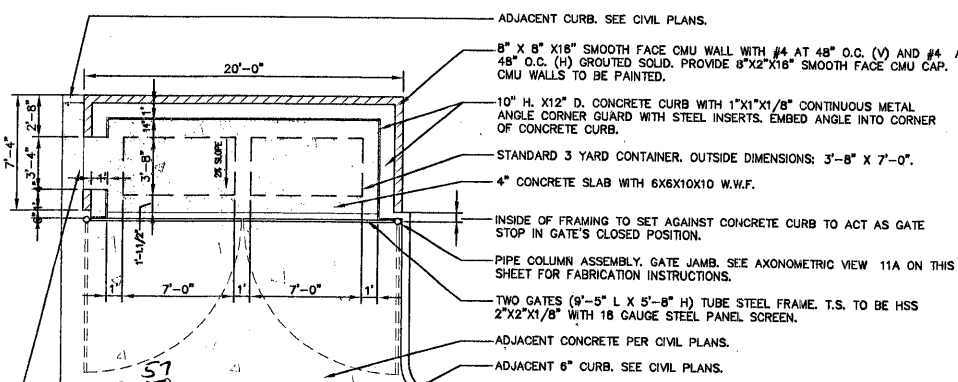

NOTES:

- 1) ALL TUBE STEEL GATES AND FRAMES SHALL BE PRIMED AND PAINTED AS FOLLOWS:
1ST COAT: HIGH BOND INDUSTRIAL EPOXY PRIMER
2ND COAT: ACRYLIC ALIPHATIC URETHANE
3RD COAT: SAME AS 2ND COAT COLOR: ICI #20YY 24/177
'ROUGH HEWN' COLOR SAMPLE TO BE PROVIDED TO OWNER FOR APPROVAL PRIOR TO CONSTRUCTION.
- 2) ALL WELDS SHALL BE CONTINUOUS ON FRAME AND PICKETS.
- 3) GRIND WELDS SMOOTH.
- 4) PROVIDE SHOP DRAWING FOR ALL CONNECTIONS.
- 5) SHOP DRAWINGS REQUIRED FOR APPROVAL BY OWNER.

12 TRASH ENCLOSURE PLAN

NOT TO SCALE

C6.03

6 ENTRANCE WARNING SIGN

NOT TO SCALE

C6.03

LOCHSA ENGINEERING

6345 S. JONES BLVD., SUITE 100
LAS VEGAS, NV 89118
PHONE: (702) 365-9312, FAX: (702) 365-9317



Lorenzi Park Renovations

Phase 1

DETAIL SHEET



RECEIVED

NOV 29 2007
CITY OF LAS VEGAS
PERMITS



OWNER: CITY OF LAS VEGAS
DEPARTMENT OF PUBLIC WORKS
ARCHITECTURAL SERVICES

400 EAST STEWART AVENUE
LAS VEGAS, NEVADA 89101
PHONE: (702) 229-5535
FAX: (702) 384-6846
TDD: (702) 386-6108

DRAWN: B.T.
FILE: 06103
DATE: JUNE 2007
SCALE: 1"=40'
SHEET NO: 01.15314.01
CLV DATE NO: 05019-47

SHEET NO: C6.03