



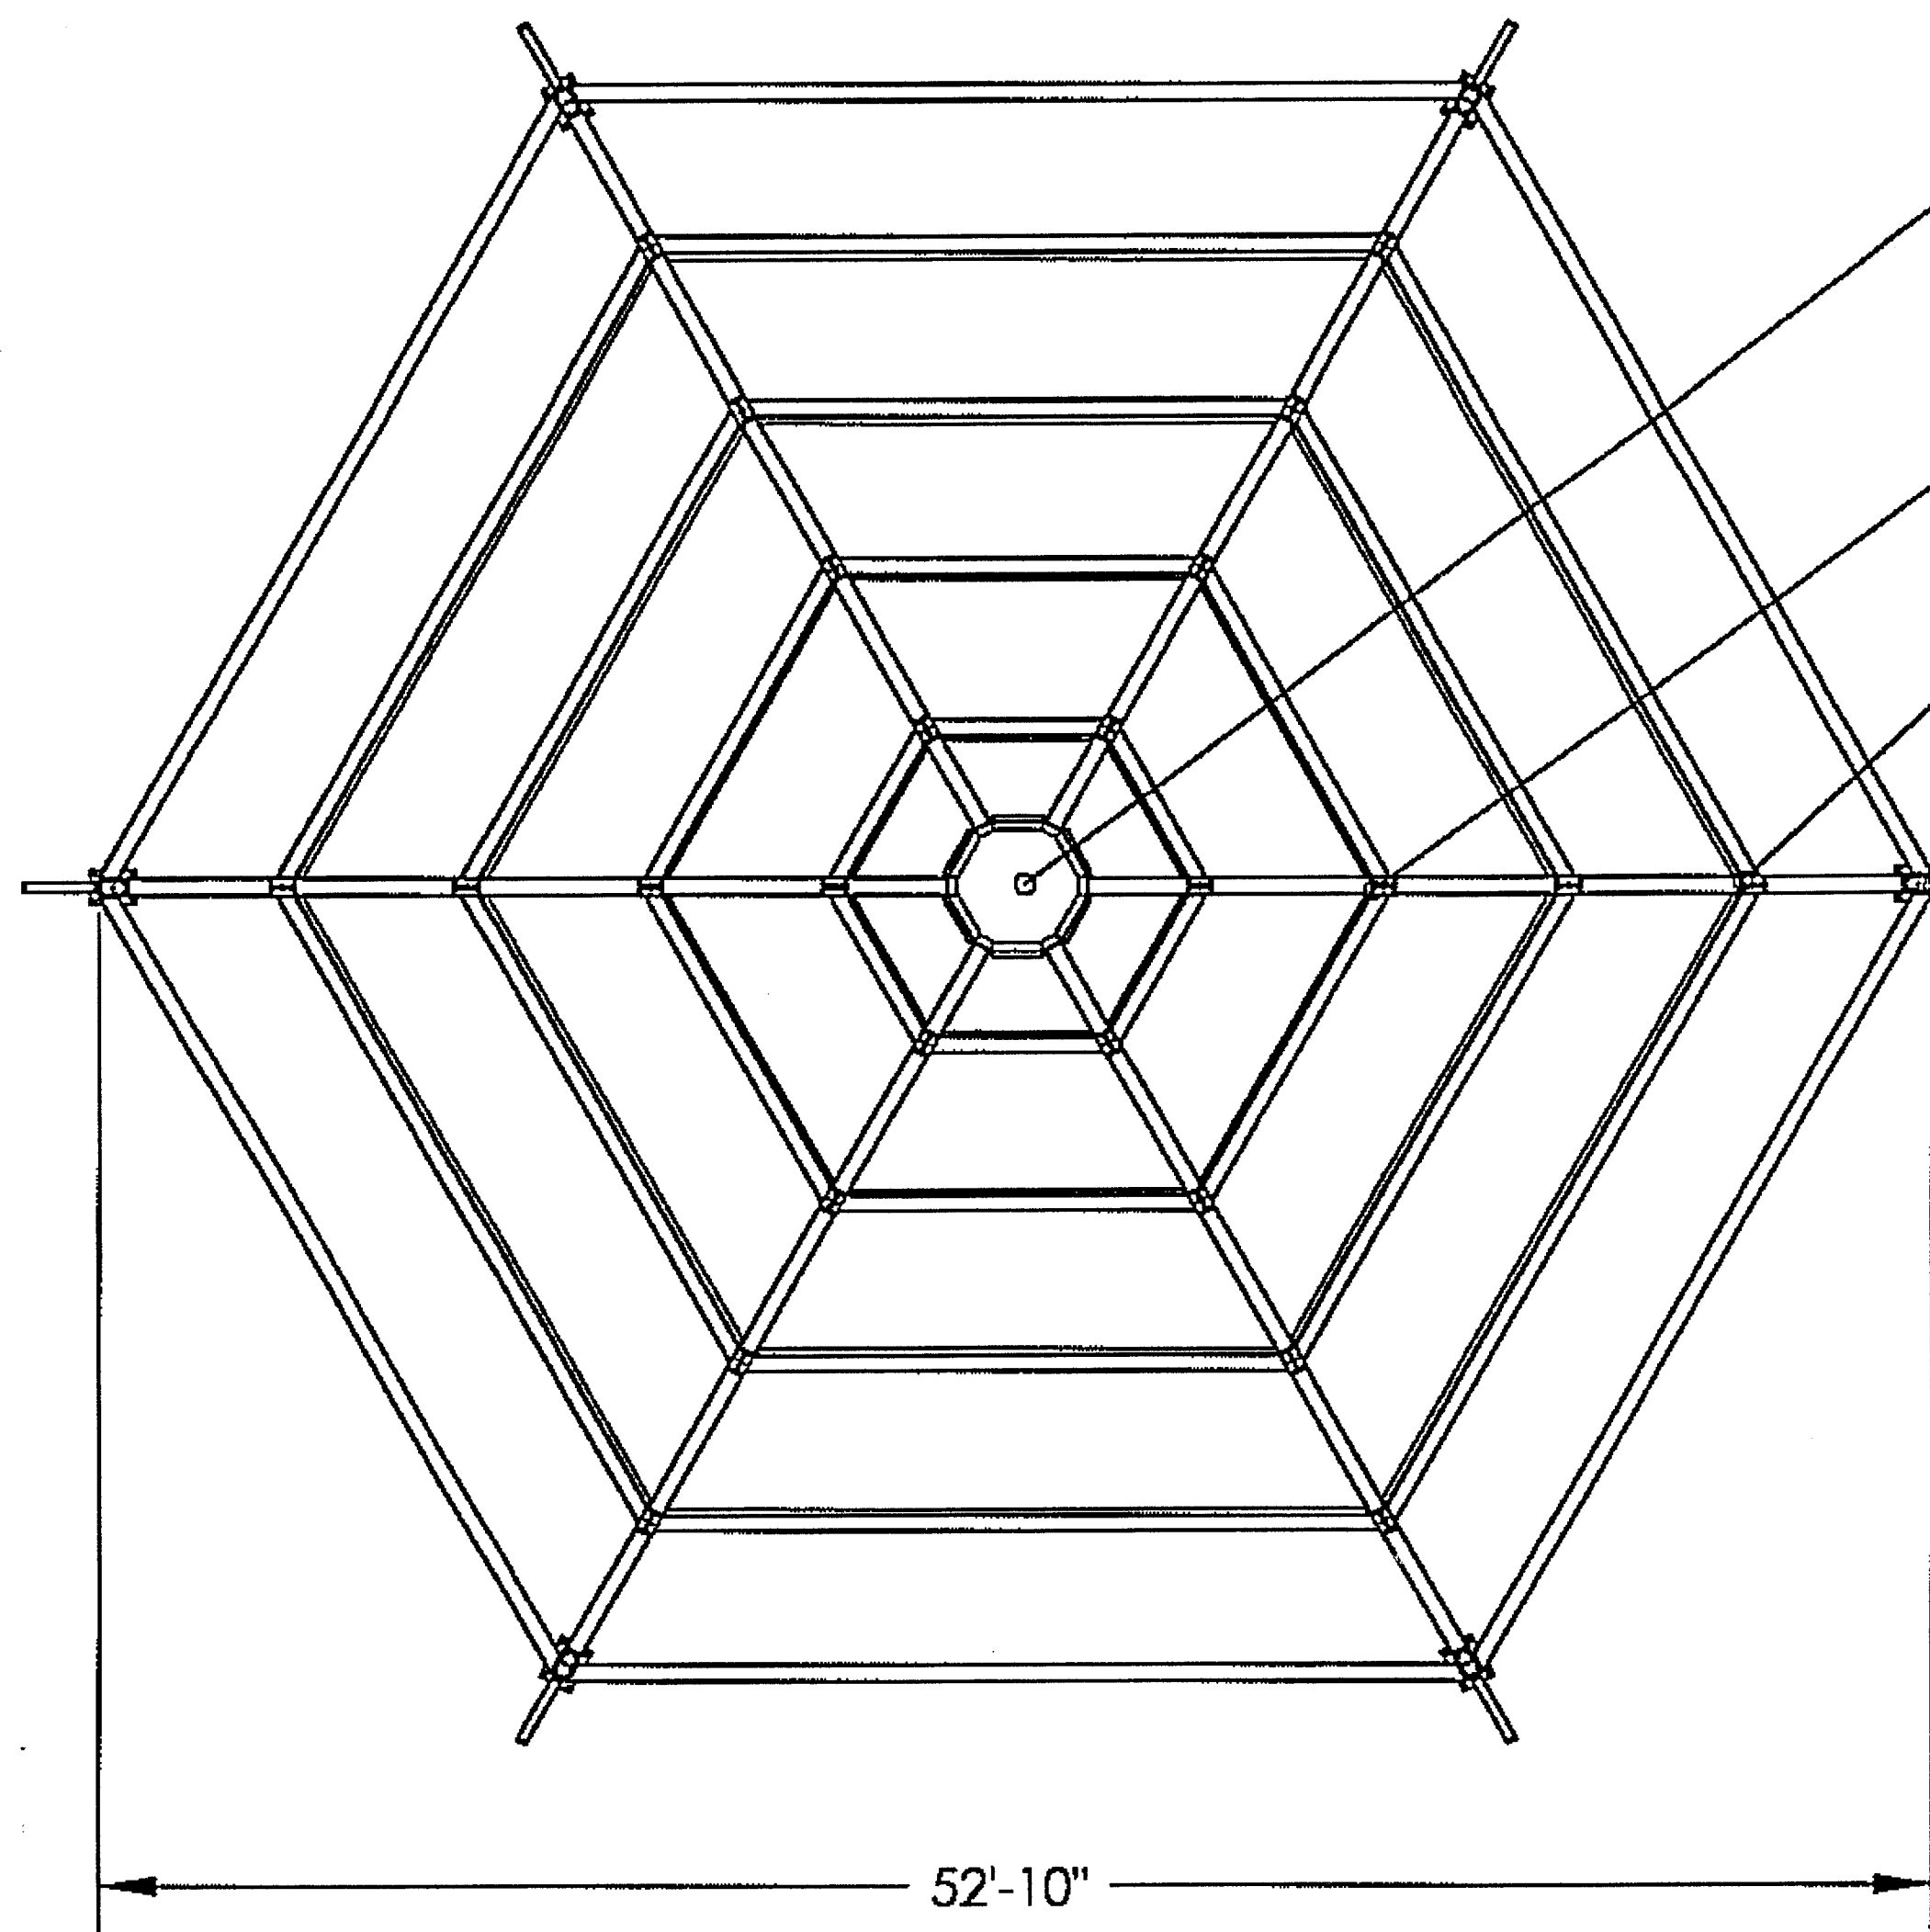


DET. R-040
PAGE 2.1


DET. P-100
PAGE 2.1

DET. P-200
PAGE 2.2

DET. C-441
PAGE 2.1

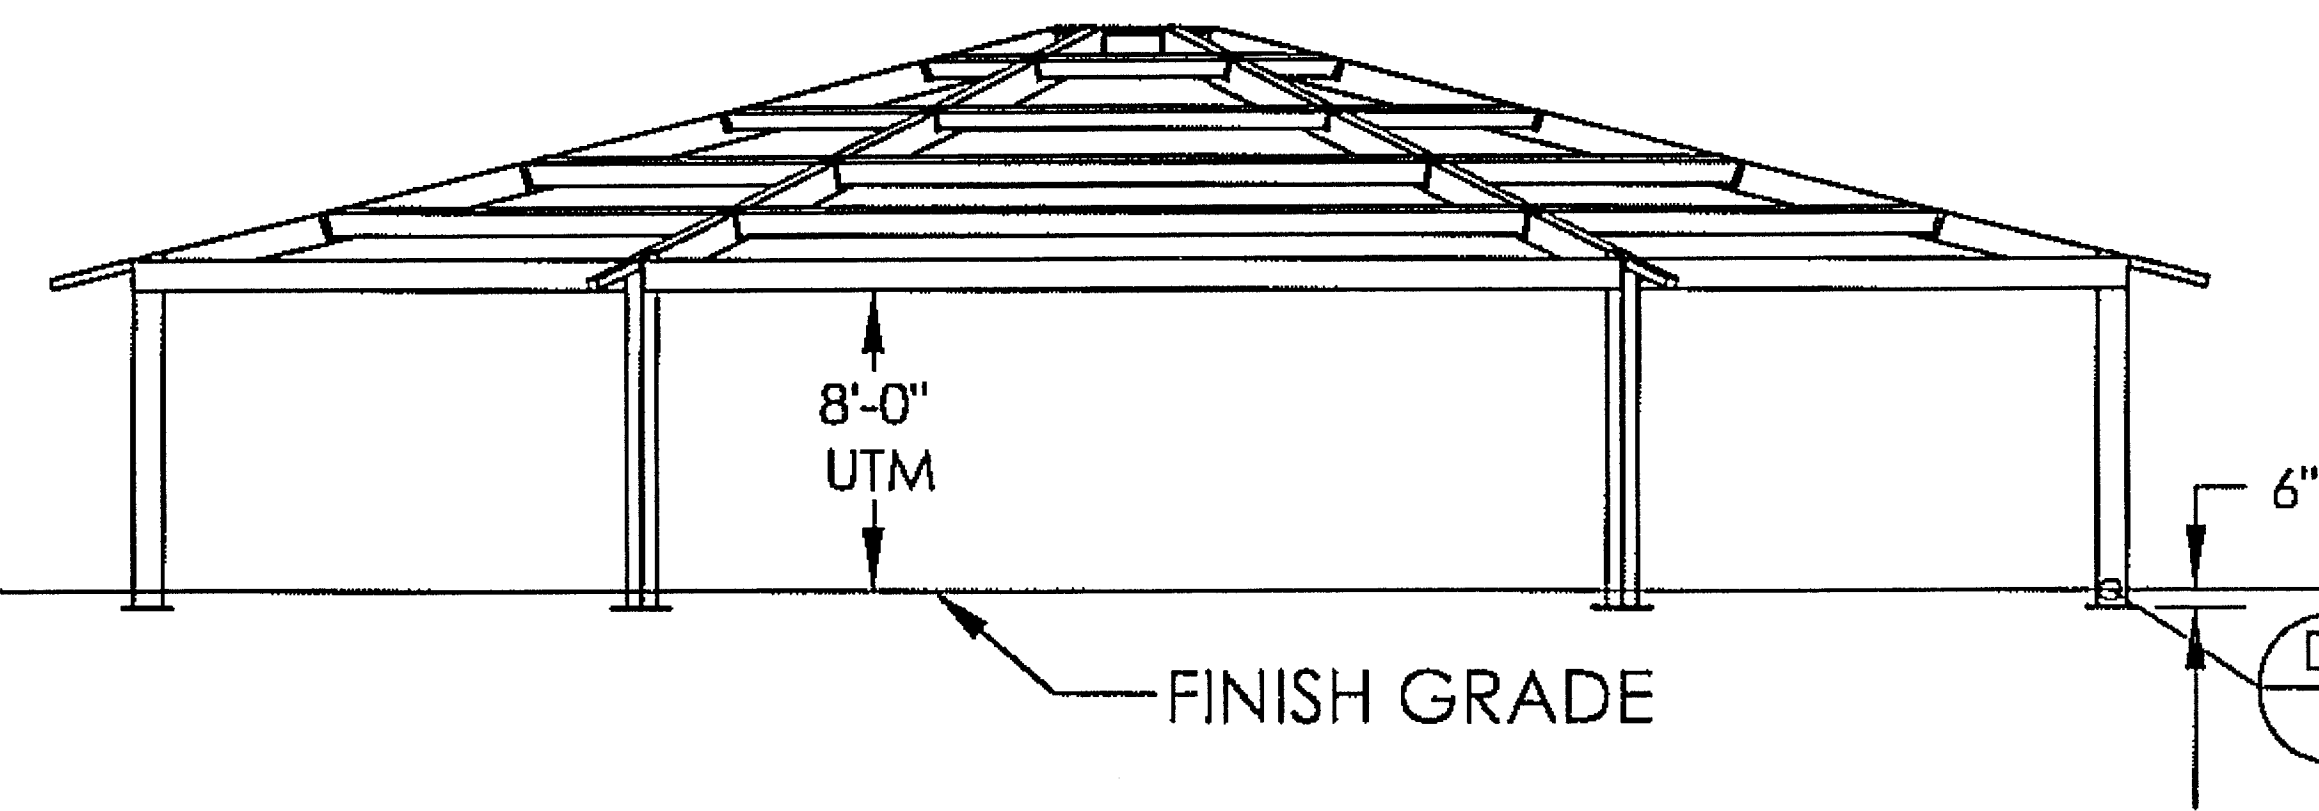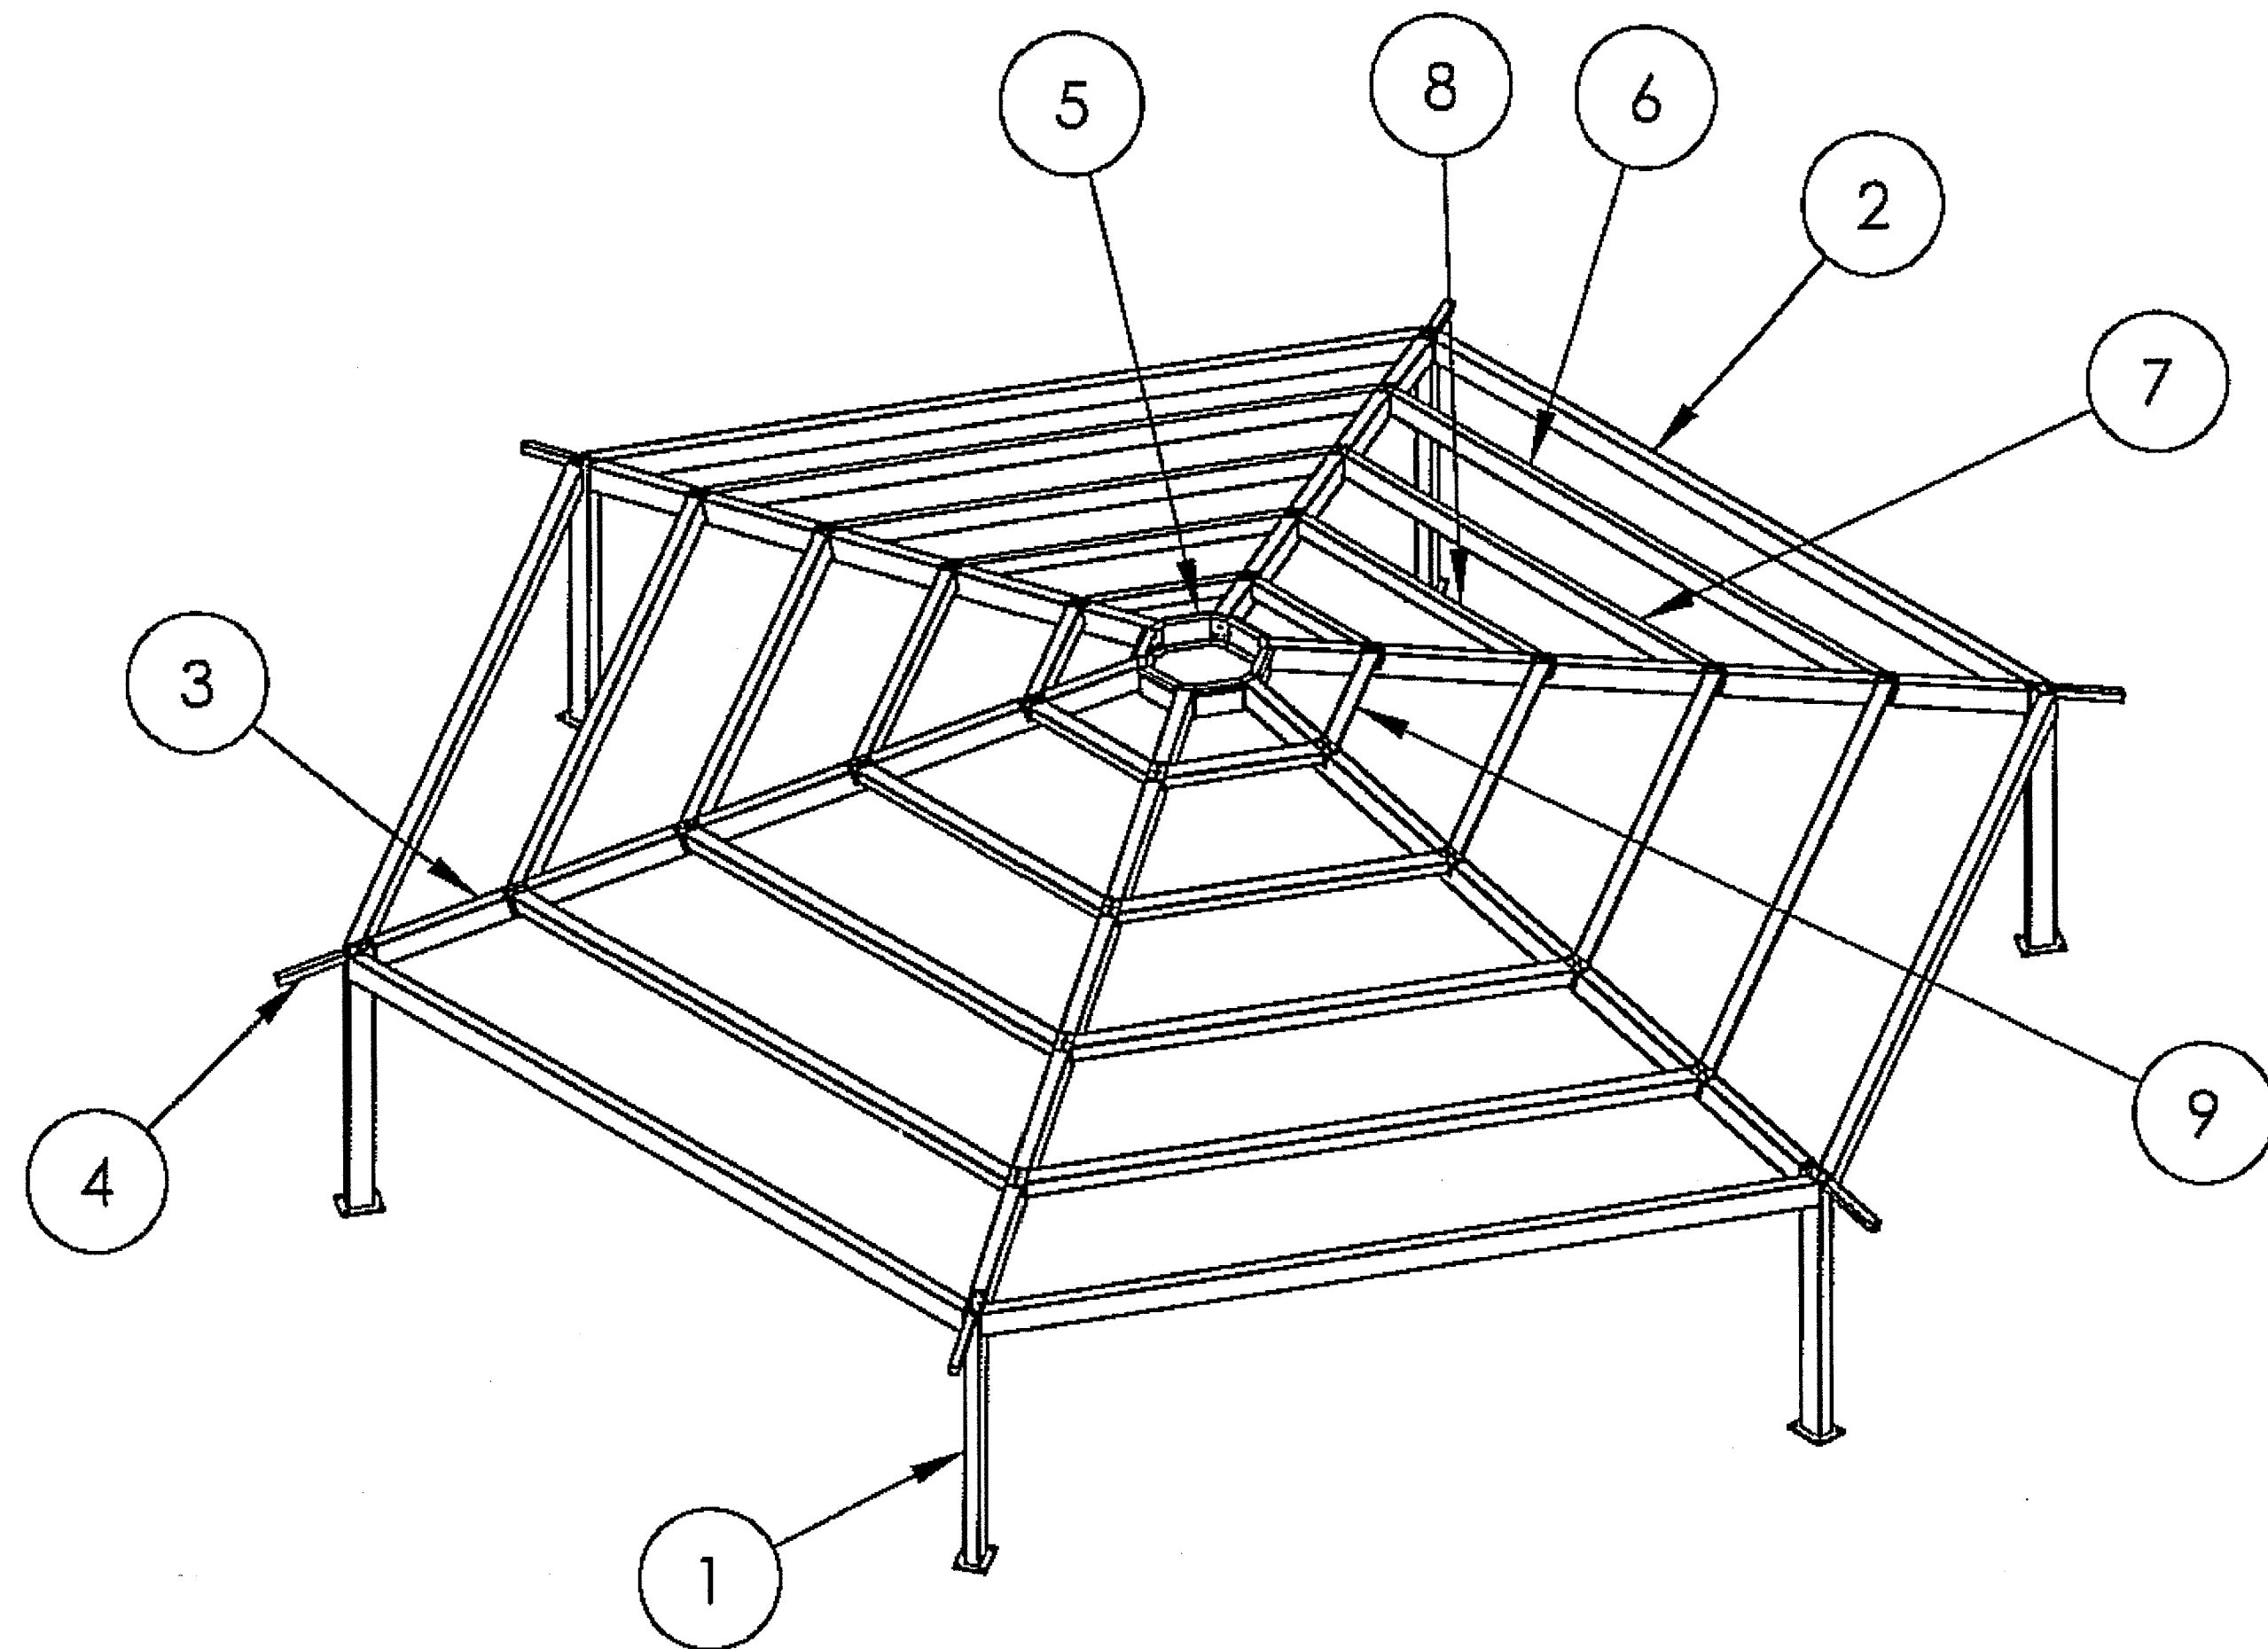

DET. A-200
PAGE 2.1

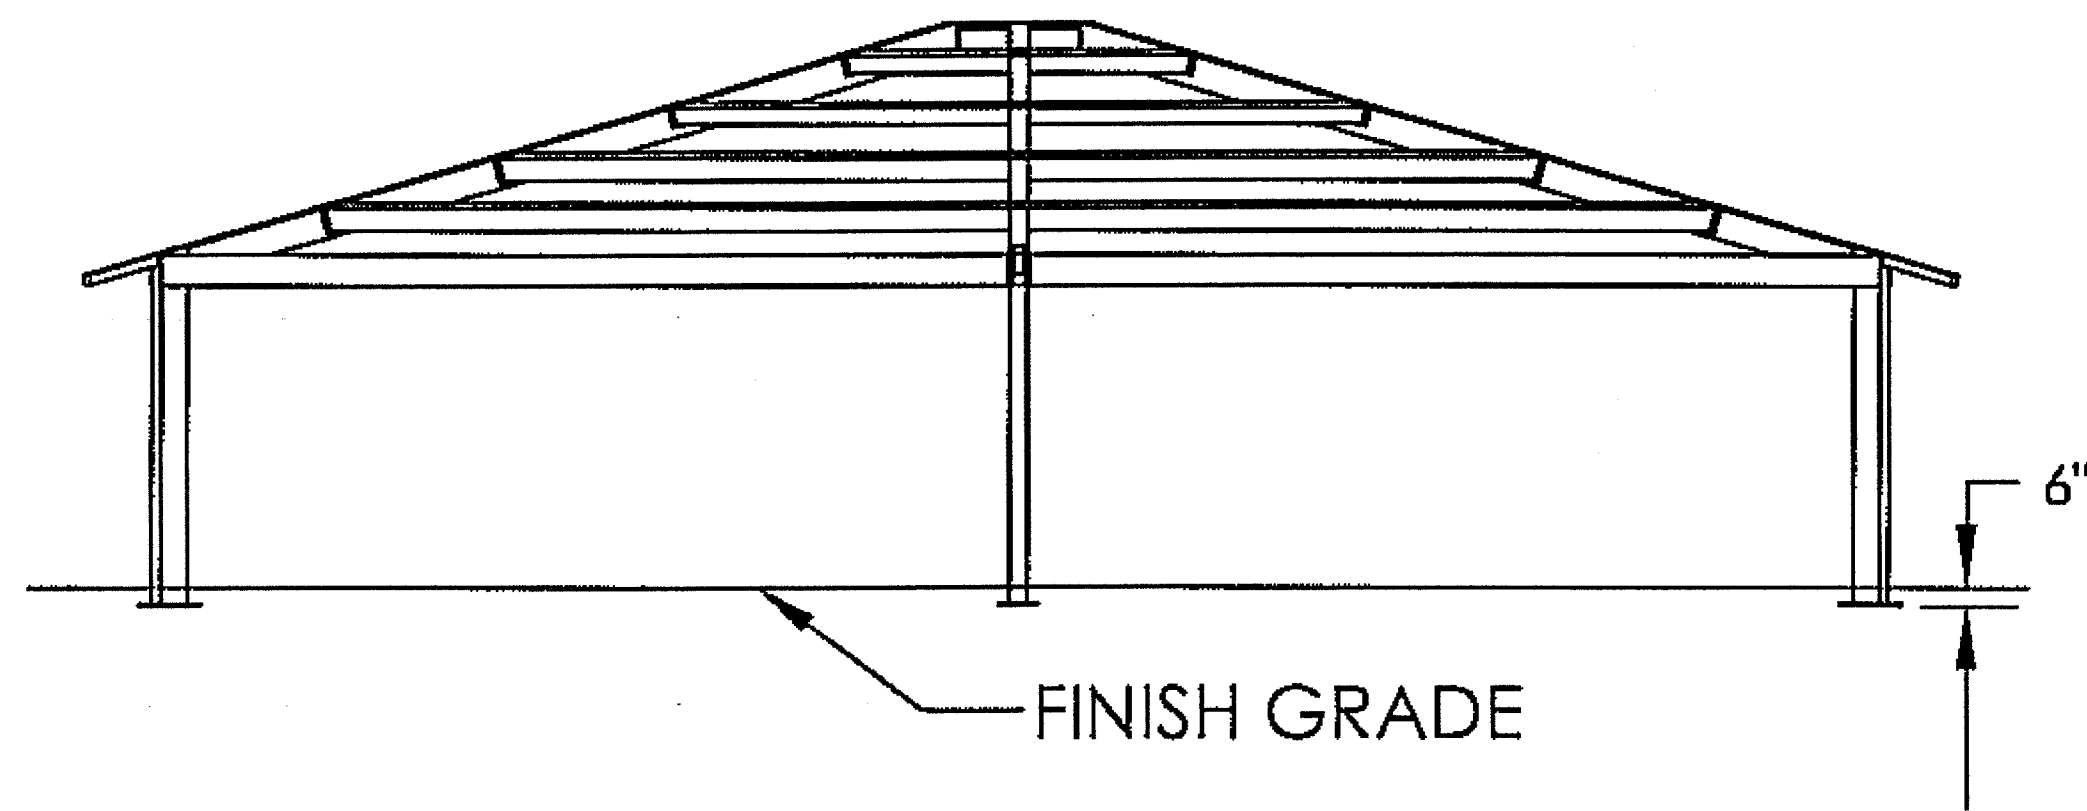

9	6	502538-43349	PURLIN 4 ASM,HSS6X6X1/8, 59.9547"L	HSS6X6X1/8
8	6	502509-43349	PURLIN 3 ASM,HSS6X6X1/8, 123.874"L	HSS6X6X1/8
7	6	502507-43349	PURLIN 2 ASM,HSS8X6X3/16,187.793"L	HSS8X6X3/16
6	6	502503-43349	PURLIN 1 ASM,HSS8X6X3/16,251.713"L	HSS8X6X3/16
5	1	502500-43349	C-RING ASM,C12X20.7	CH12X20.7
4	6	502511-43349	T-TAIL,HSS3.5X3.5X1/8,26.446"L	HSS3.5X3.5X1/8
3	6	502496-43349	TRUSS ASM,HSS10X6X3/16, 290.857"L	HSS10X6X3/16
2	6	502493-43349	T-MEM ASM,HSS10X6X3/16, 309.266"L	HSS10X6X3/16
1	110/100	502488-43349	COL ASM,HSS10X6X1/4, 114.0994"L	HSS10X6X1/4
ITEM	FRAME/QTY.	Part No.	Description	Material

PLANS APPROVED
STRUCTURAL
Building & Safety Dept.
City of Las Vegas, Nevada
SW AUG 27 2007
Does Not Include Architectural, Electrical,
Plumbing/Mechanical or Off-Site
Improvements Make No Change
Without Approval Plan is
Not a Permit to Violate Any Ordinance

THIS SEAL PERTAINS ONLY TO THE MATERIALS SUPPLIED BY POLIGON.
THIS SEAL DOES NOT SERVE AS - OR REPRESENT - THE PROJECT
ENGINEER OF RECORD AND SHALL NOT BE CONSTRUED AS SUCH.

PATENTED AND/OR PATENTS PENDING COPYRIGHT 2006 PORTERCORP HOLLAND, MI 49424

PROJECT: JAYCEE PARK
PROJECT LOCATION: LAS VEGAS, NV
DRAWING: STRUCTURAL FRAMING PLAN

CREATION DATE: 3/9/2007
JOB NO: 43349

DRAWN BY: chazob
REV LEVEL: A05

PRINT DATE: 8/10/2007
SCALE: 1:128

CAD MODEL: HXE-58MR-B1-43349

800-354-7721
www.poligon.com
by **PORTERCORP**
PORTERCORP 4240 N. 136th AVE HOLLAND, MI 49424

SHEET
SS2