


22-5-29

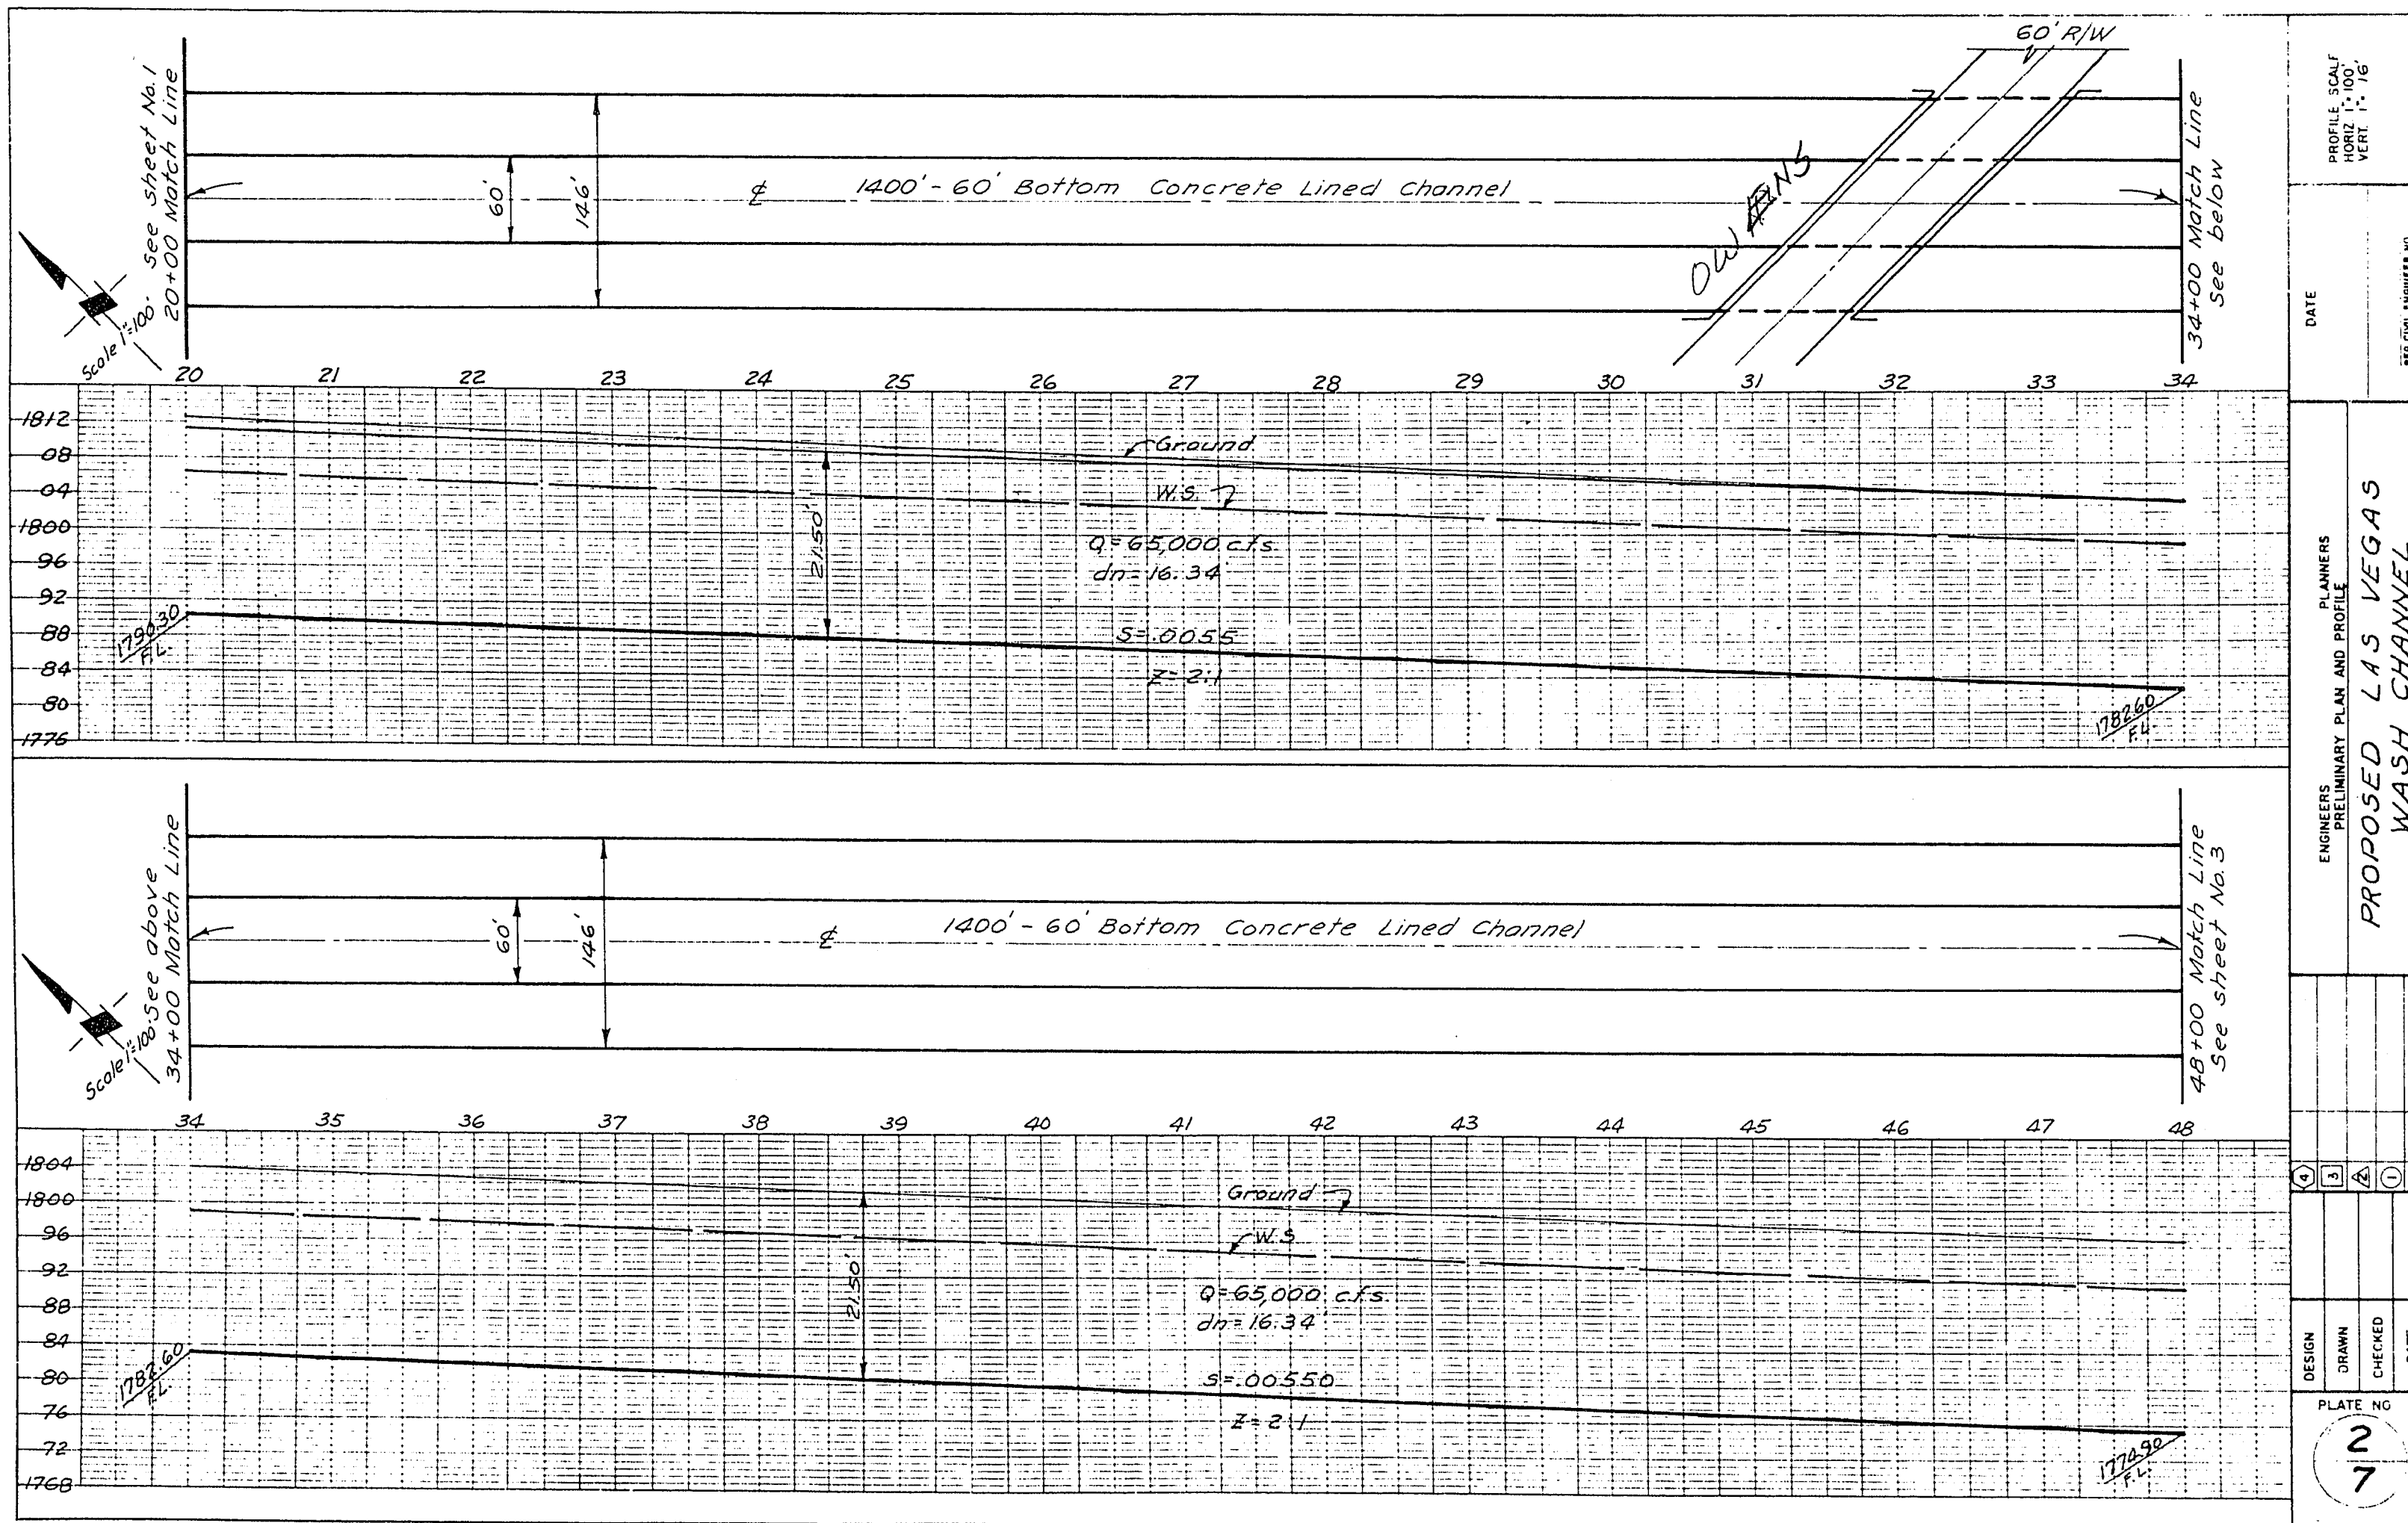

PROFILE SCALE
HORIZ 1"=100'
VERT 1"=16'

DATE

REGISTERED ENGINEER NO.

PLANNERS
PRELIMINARY PLAN AND PROFILE

PROPOSED LAS VEGAS
WASH CHANNEL

DESIGN

DRAWN

CHECKED

DATE

PLATE NO.

2

7

REVISIONS

NO. DATE

327-66A