



TO
BONANZA RD.

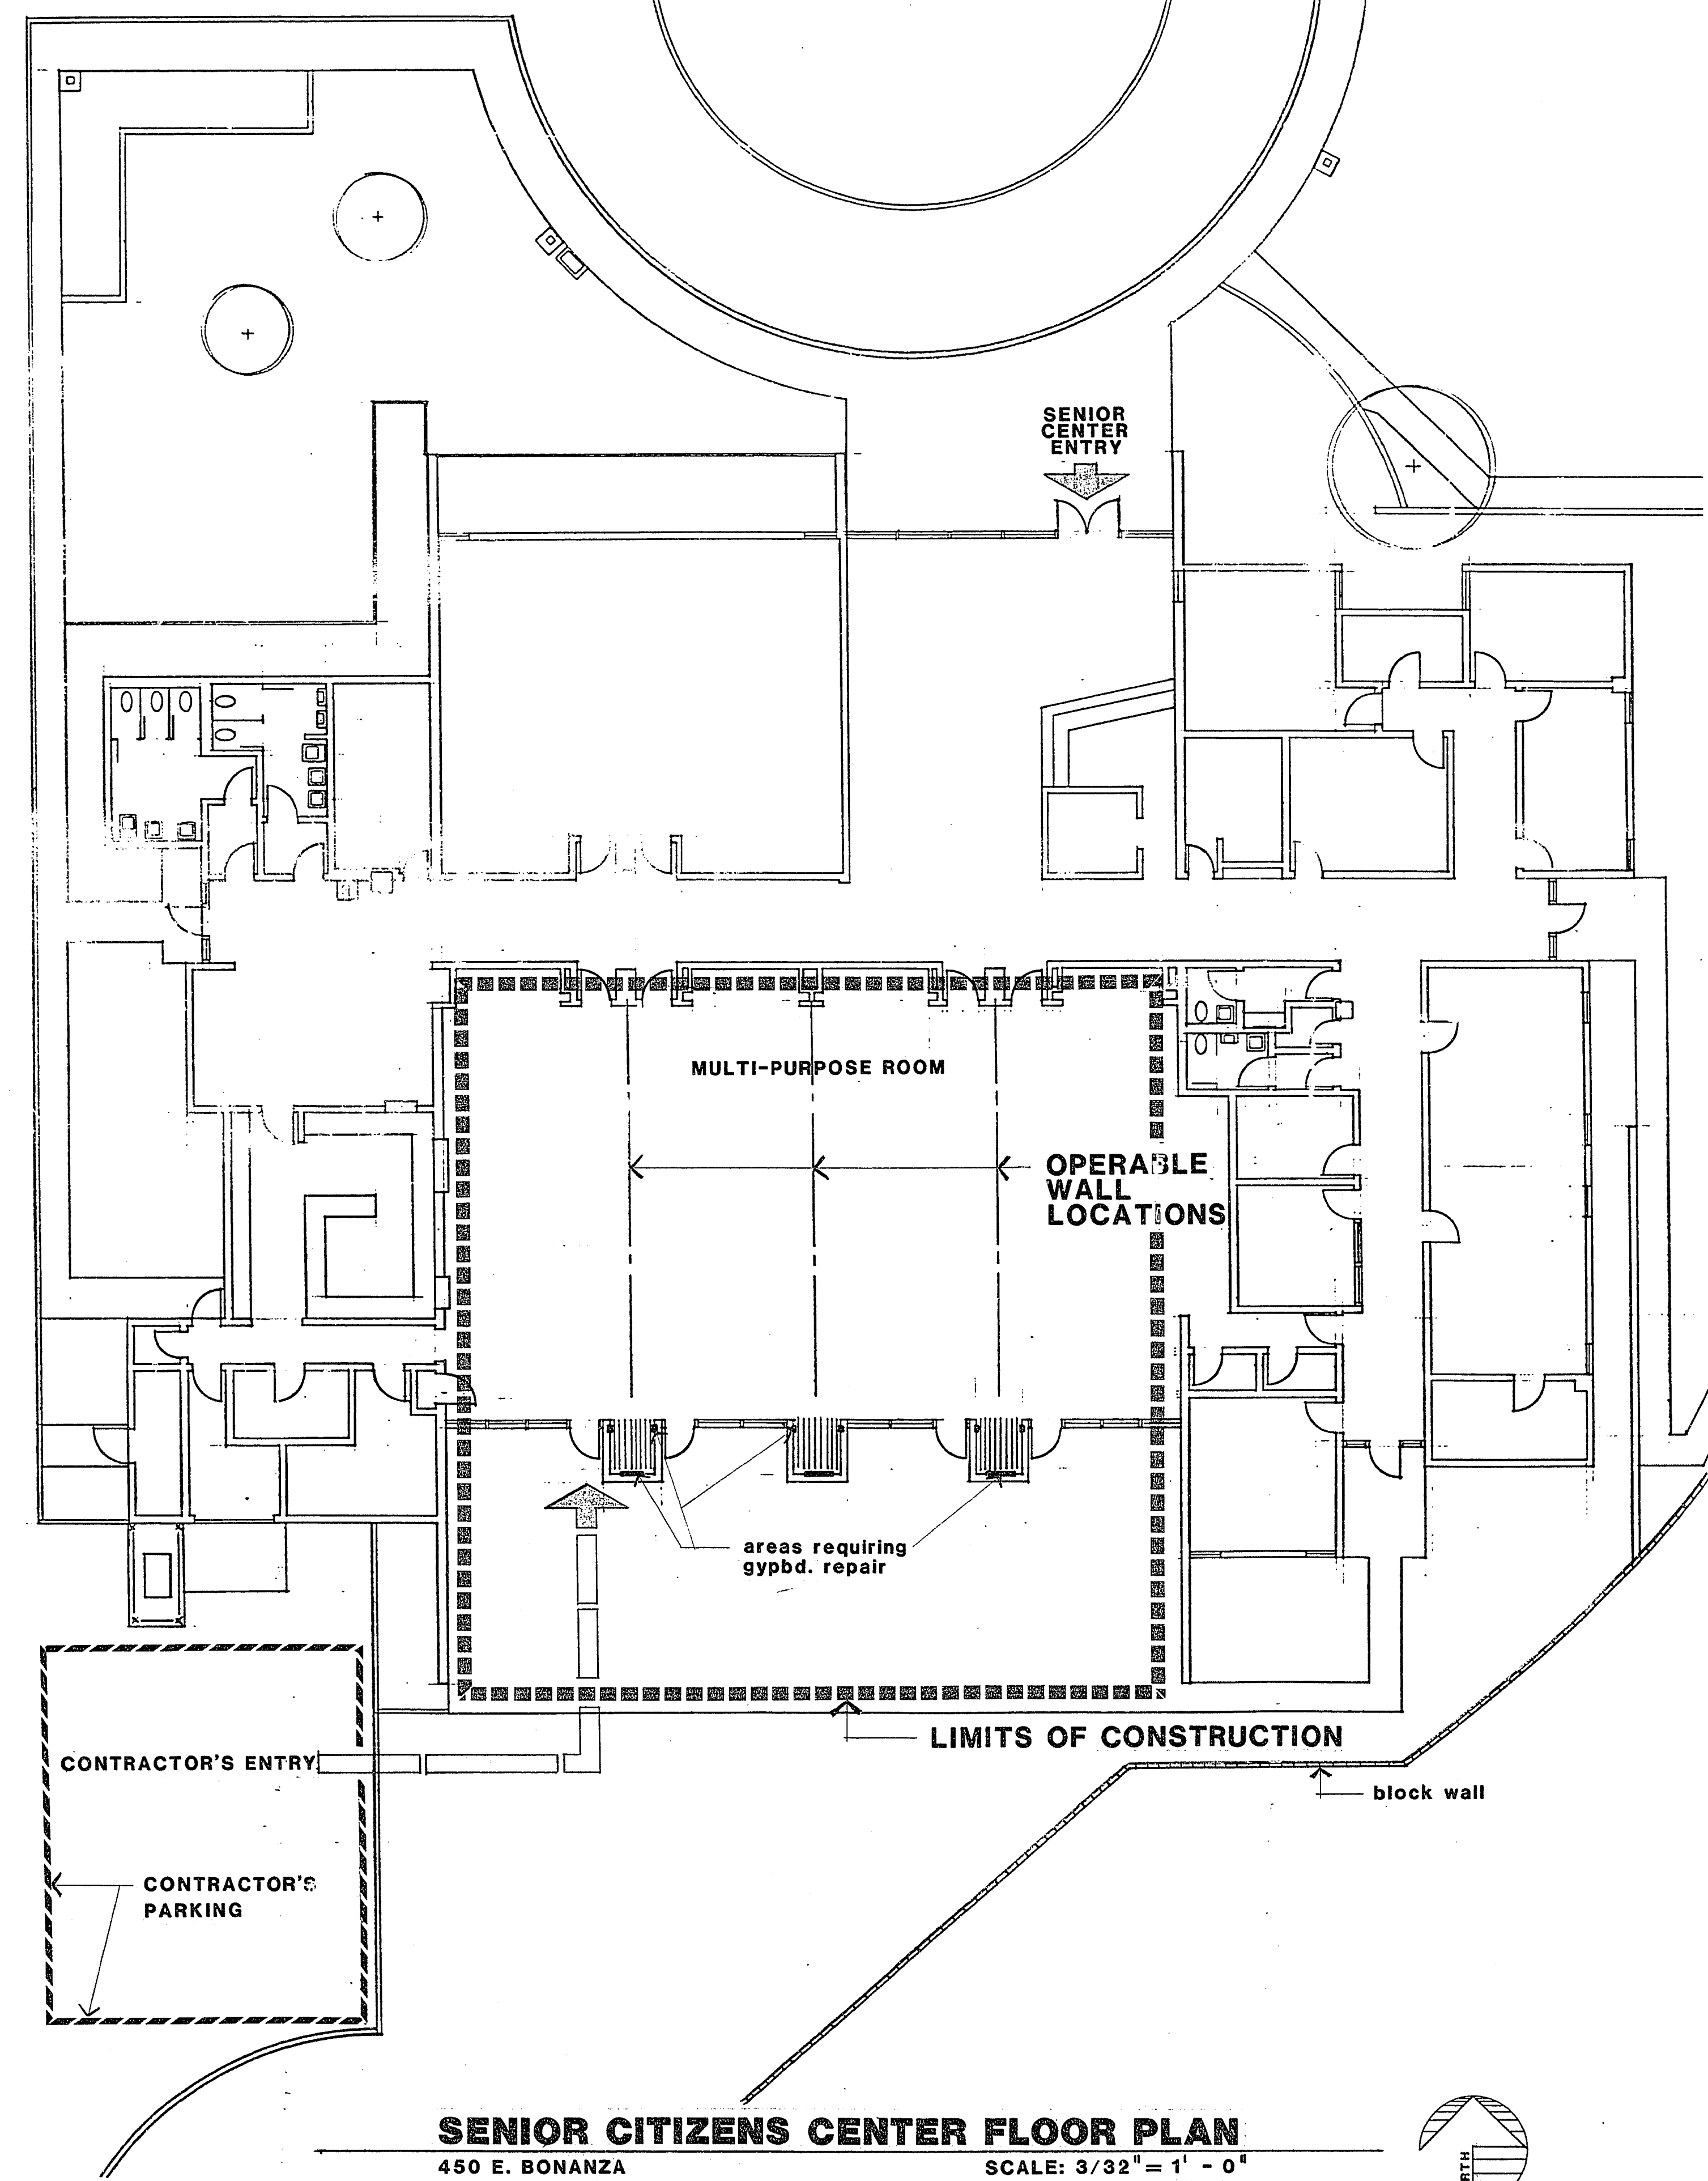


SENIOR CITIZENS CENTER FLOOR PLAN
450 E. BONANZA
SCALE: 3/32" = 1' - 0"

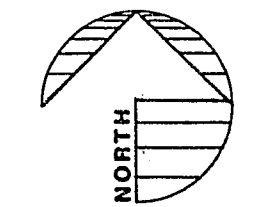

APPROVALS **DATE**

Chris Stenfur 6/20/85
PARKS, RECREATION & SENIOR CITIZENS ACTIVITIES

Thomas B. Graham 6/18/85
DEPARTMENT OF DESIGN AND DEVELOPMENT

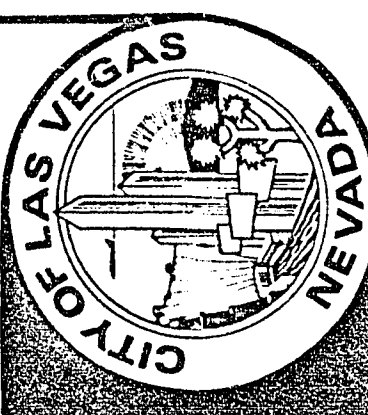

City of Las Vegas, Nevada
Department of Design and Development
Thomas B. Graham, AICP, RLA, Director

INTERIOR DESIGN DIVISION

DESIGN BY: R.R. SCALE: DATE: 6-85
DRAWN BY: F.T.

REVISIONS	DATE

LAS VEGAS SENIOR CITIZENS CENTER
OPERABLE WALL REPLACEMENT

PROJECT NO.
WH0225
DRAWING NO.
513-45F
SHEET 1 OF 2

5-4