


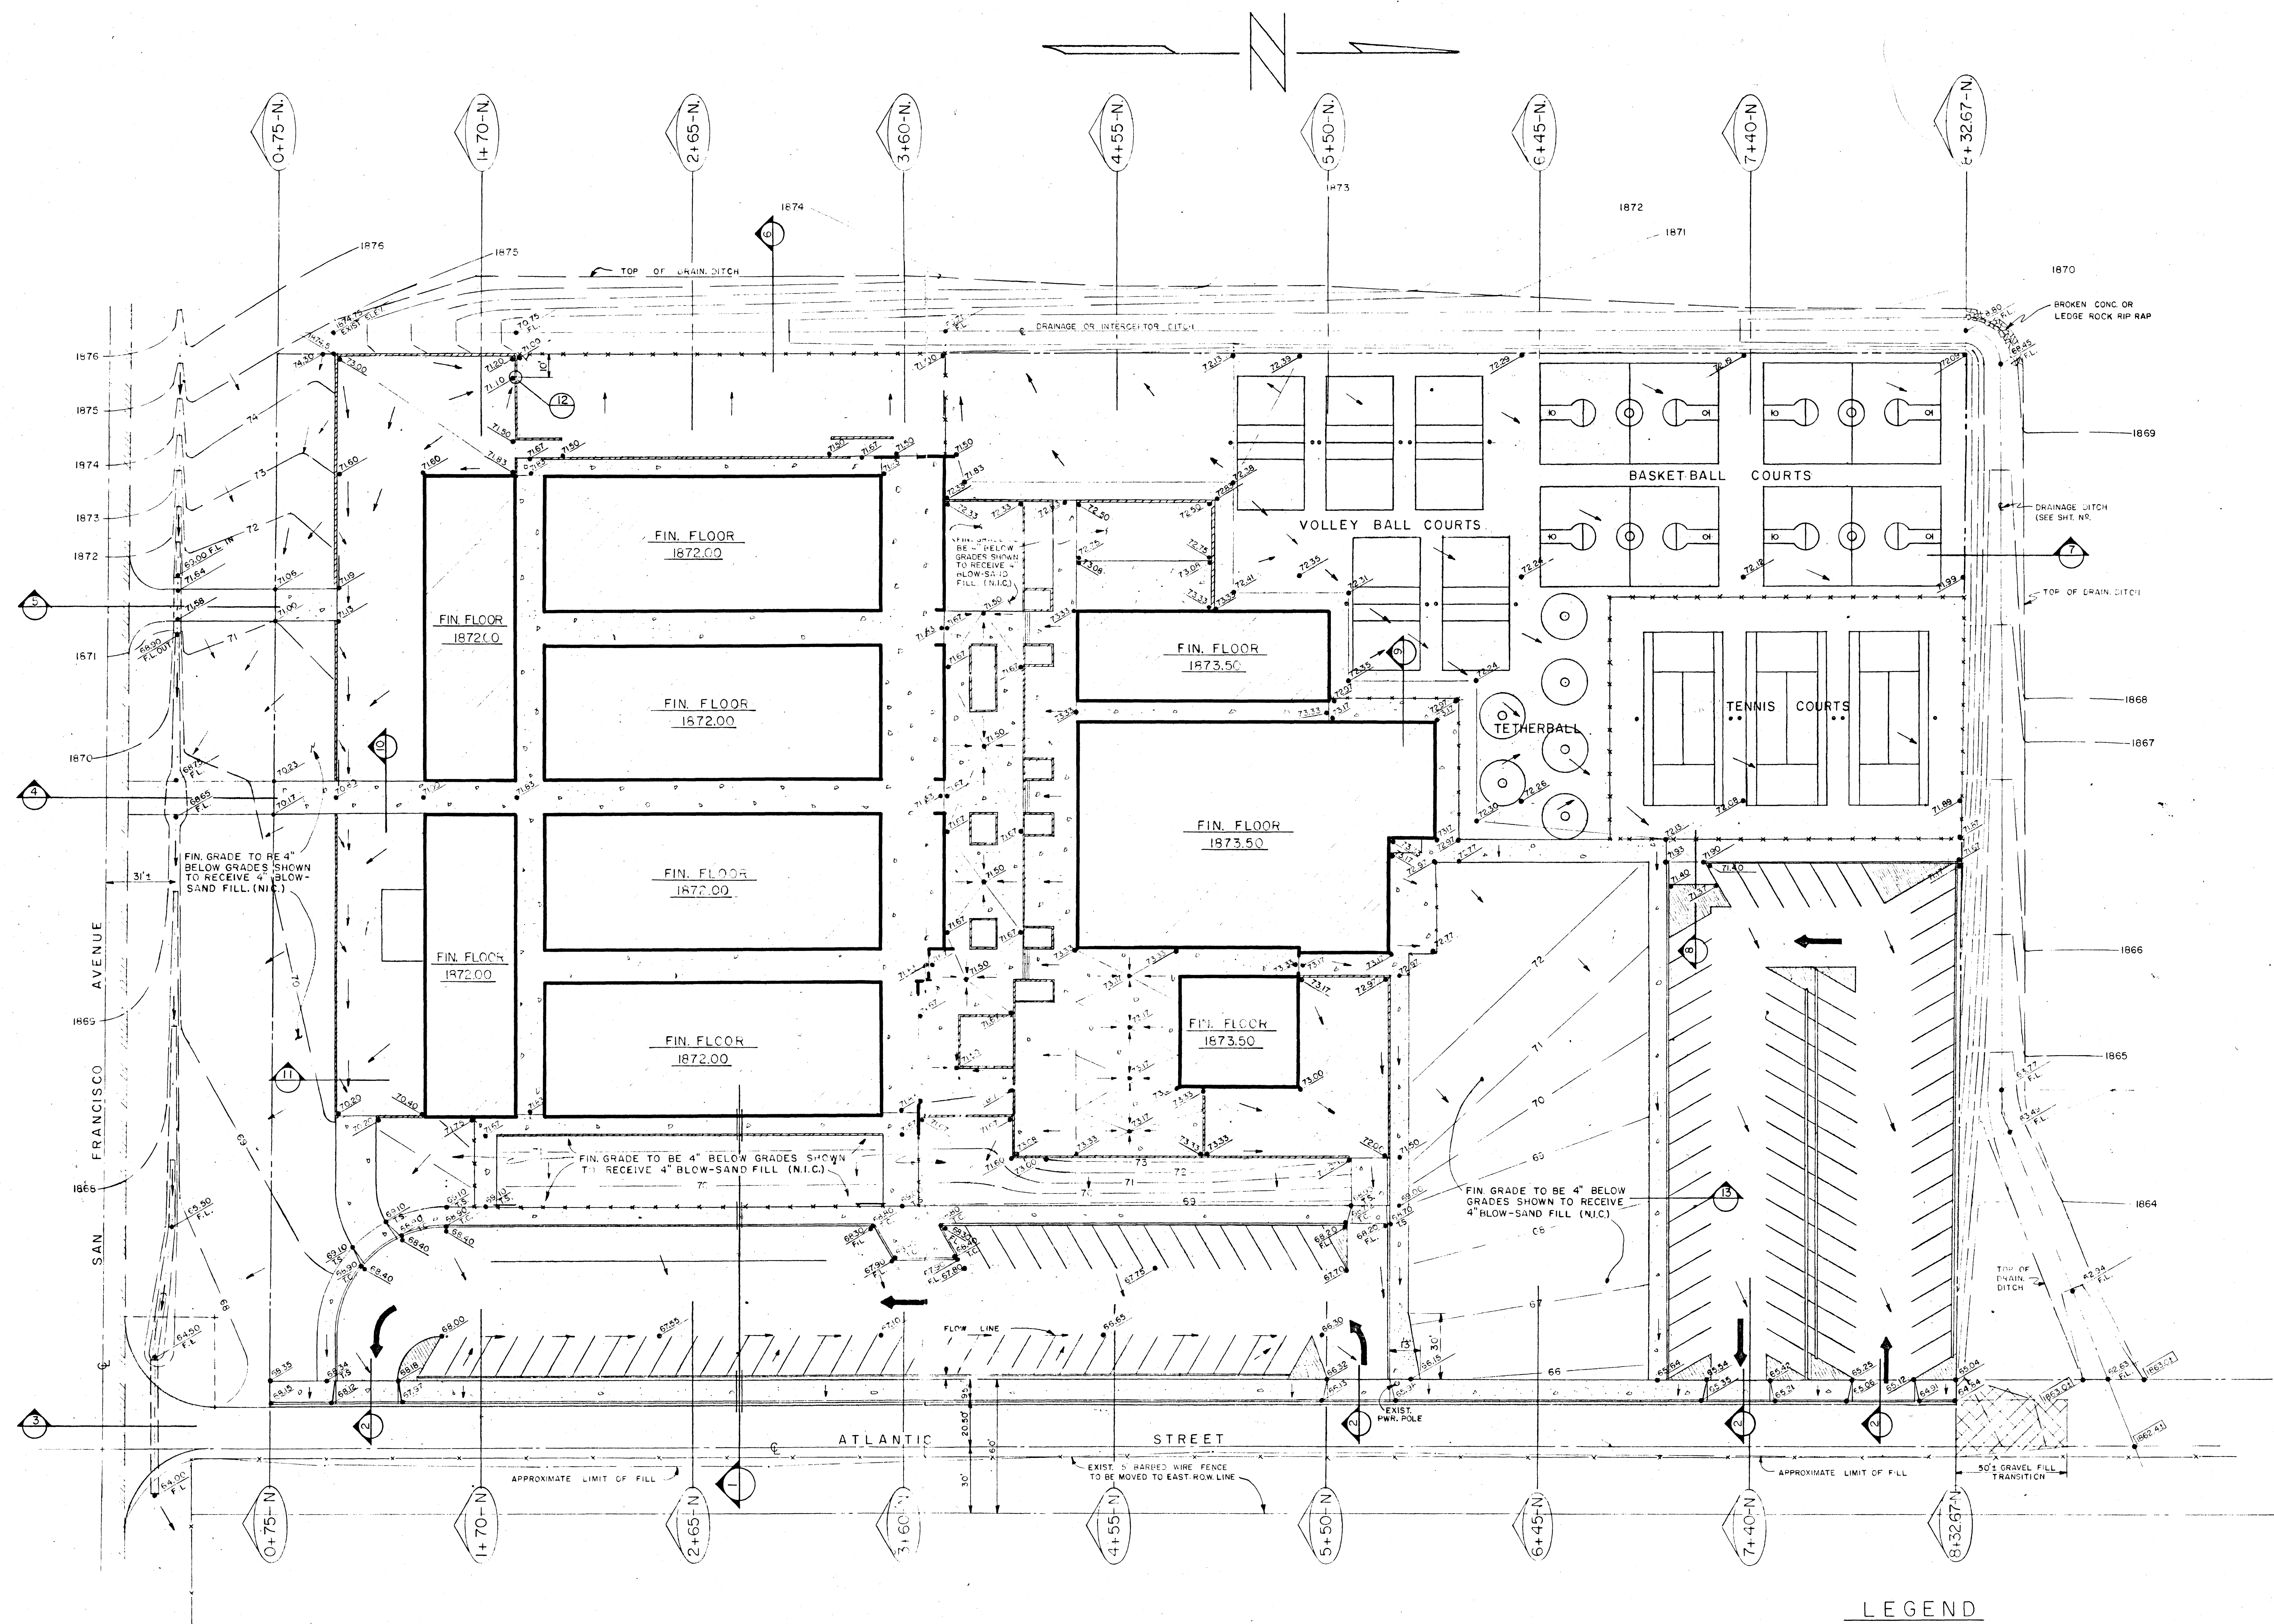

GRADING PLAN
SCALE --- 1" = 30'

LEGEND

- 1867 FINISH CONTOURS
- 66.13 FINISH SPOT ELEVATIONS
- 1863 ± EXISTING SPOT ELEVATIONS
- ▭ NEW A.C. PAVING
- ▨ EXISTING A.C. PAVING
- FLOW DIRECTION
- T.C. TOP CURB
- T.S. TOP SIDEWALK
- FL. FLOW LINE

MEMBERS OF THE A. I. A.	
FROM THE OFFICE OF: ARCHITECTS ZICK & SHARP 1806 S. MAIN ST. LAS VEGAS, NEVADA	
NO. DATE	BY
VERIFY ALL DIMENSIONS AND CONDITIONS AT THE SITE	
SHEET TITLE	JOB NUMBER
JOB TITLE	
DATE	
DRAWN BY	
CHECKED	
SHEET NUMBER	
OF	