

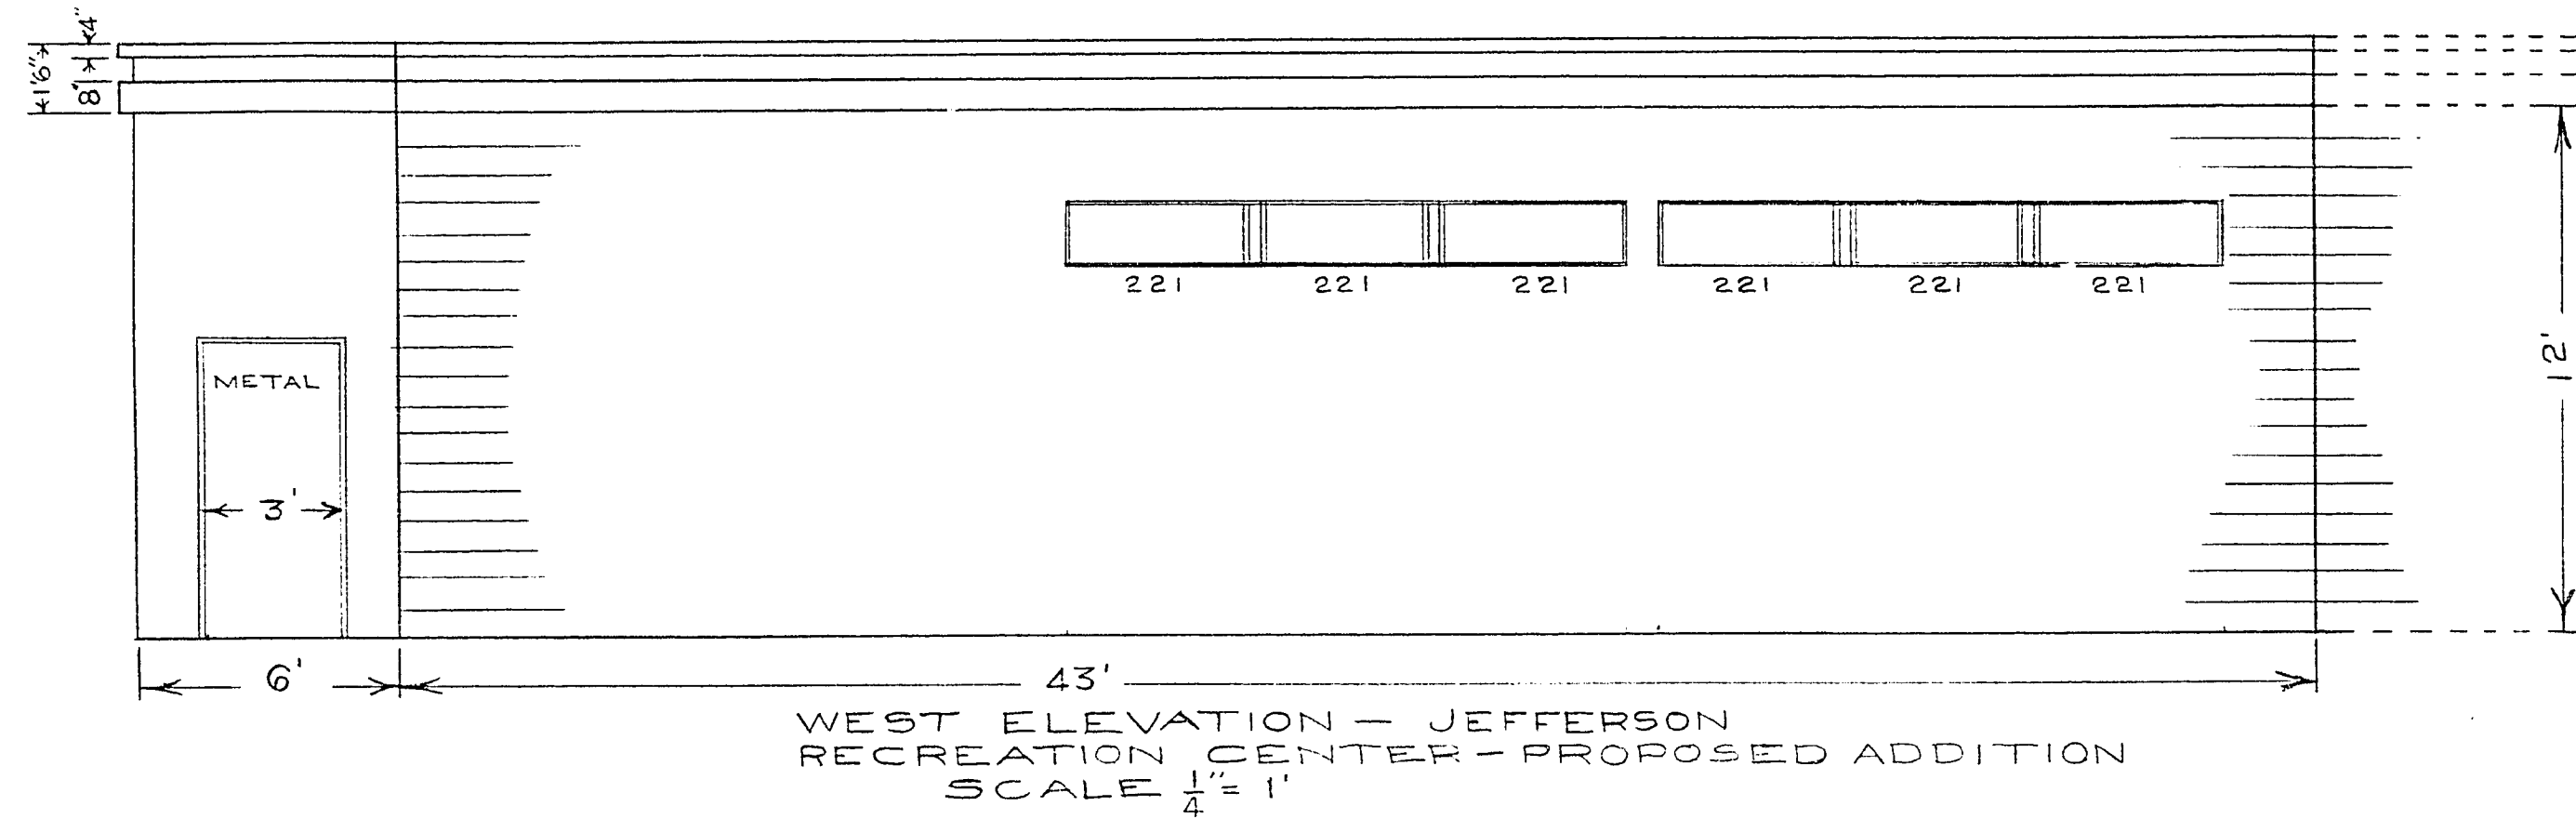
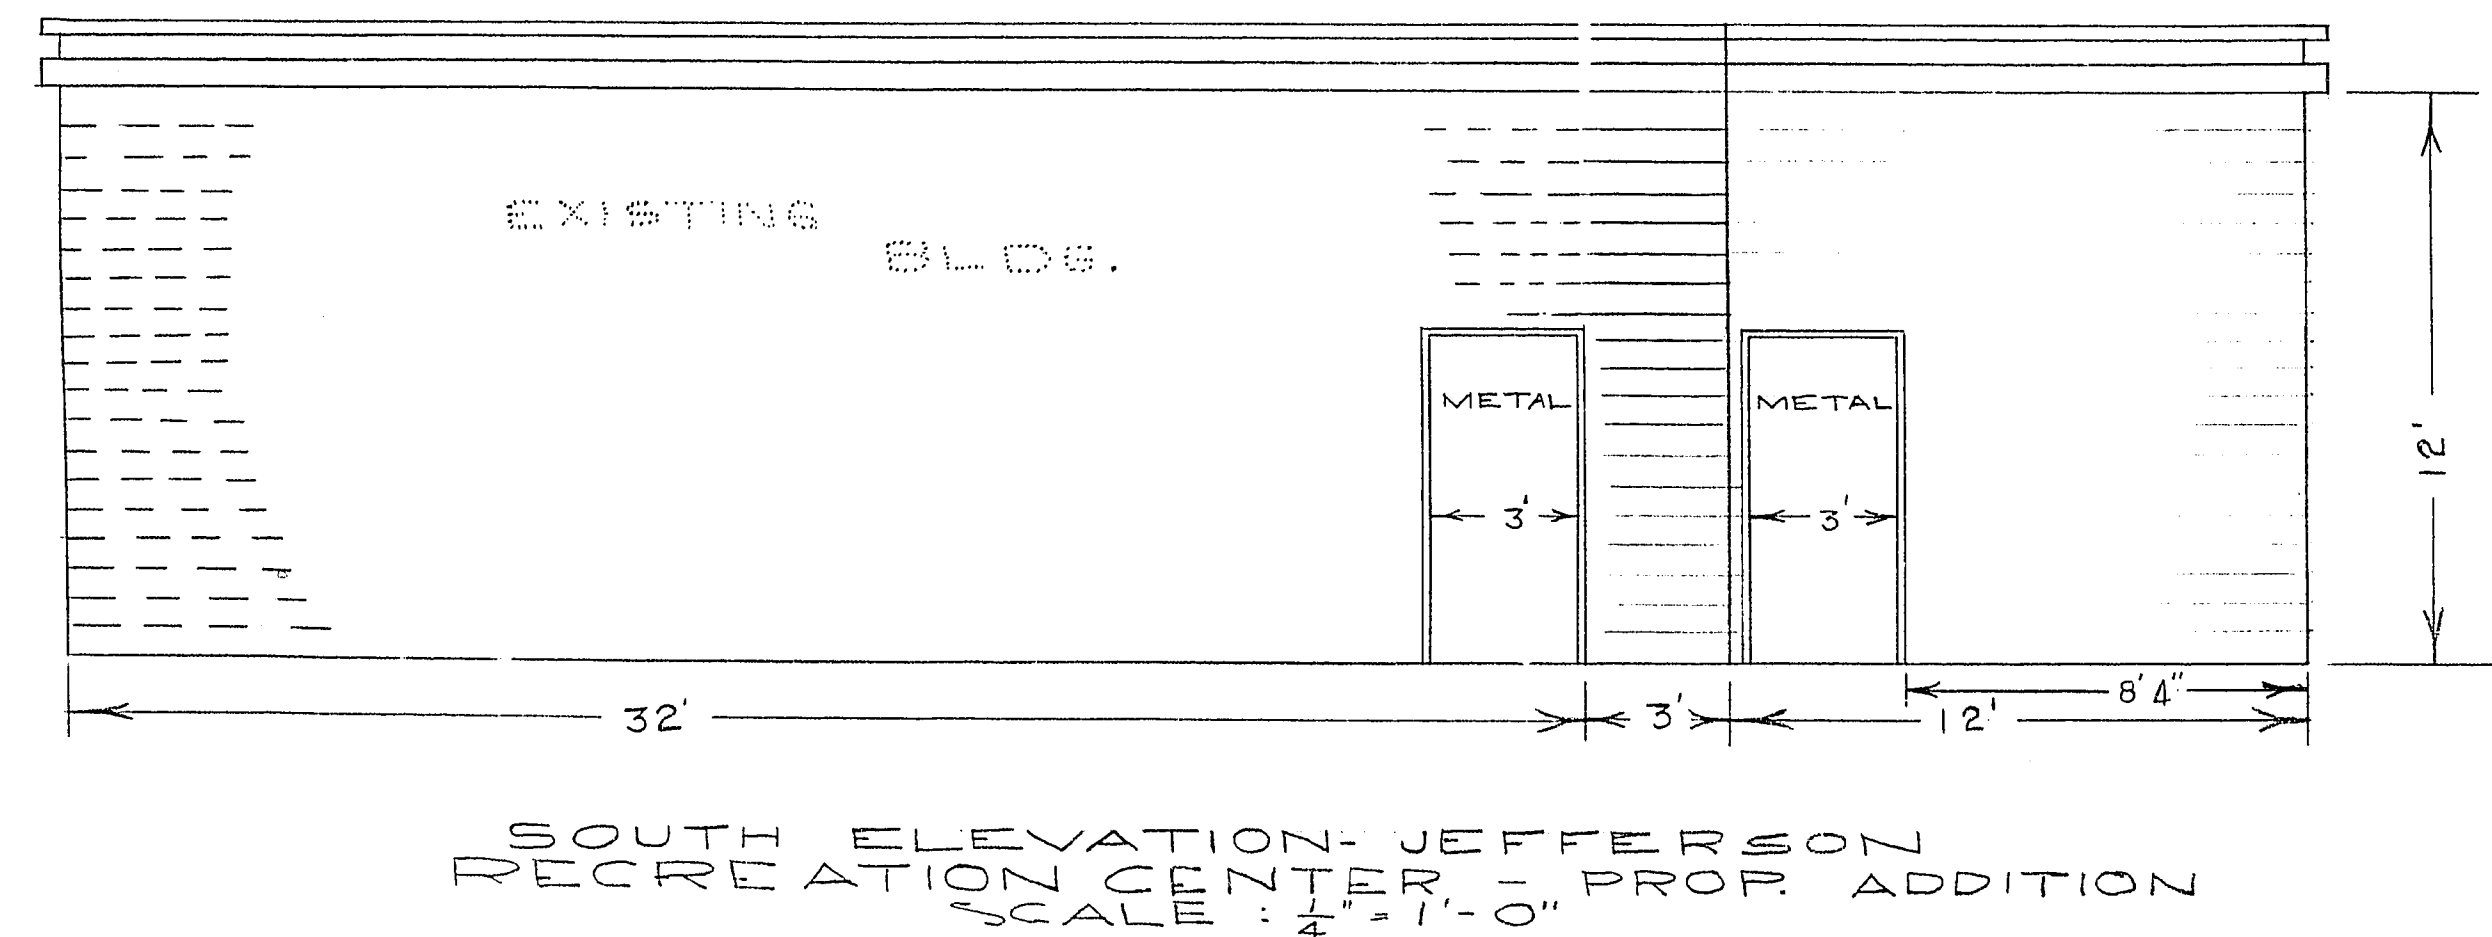


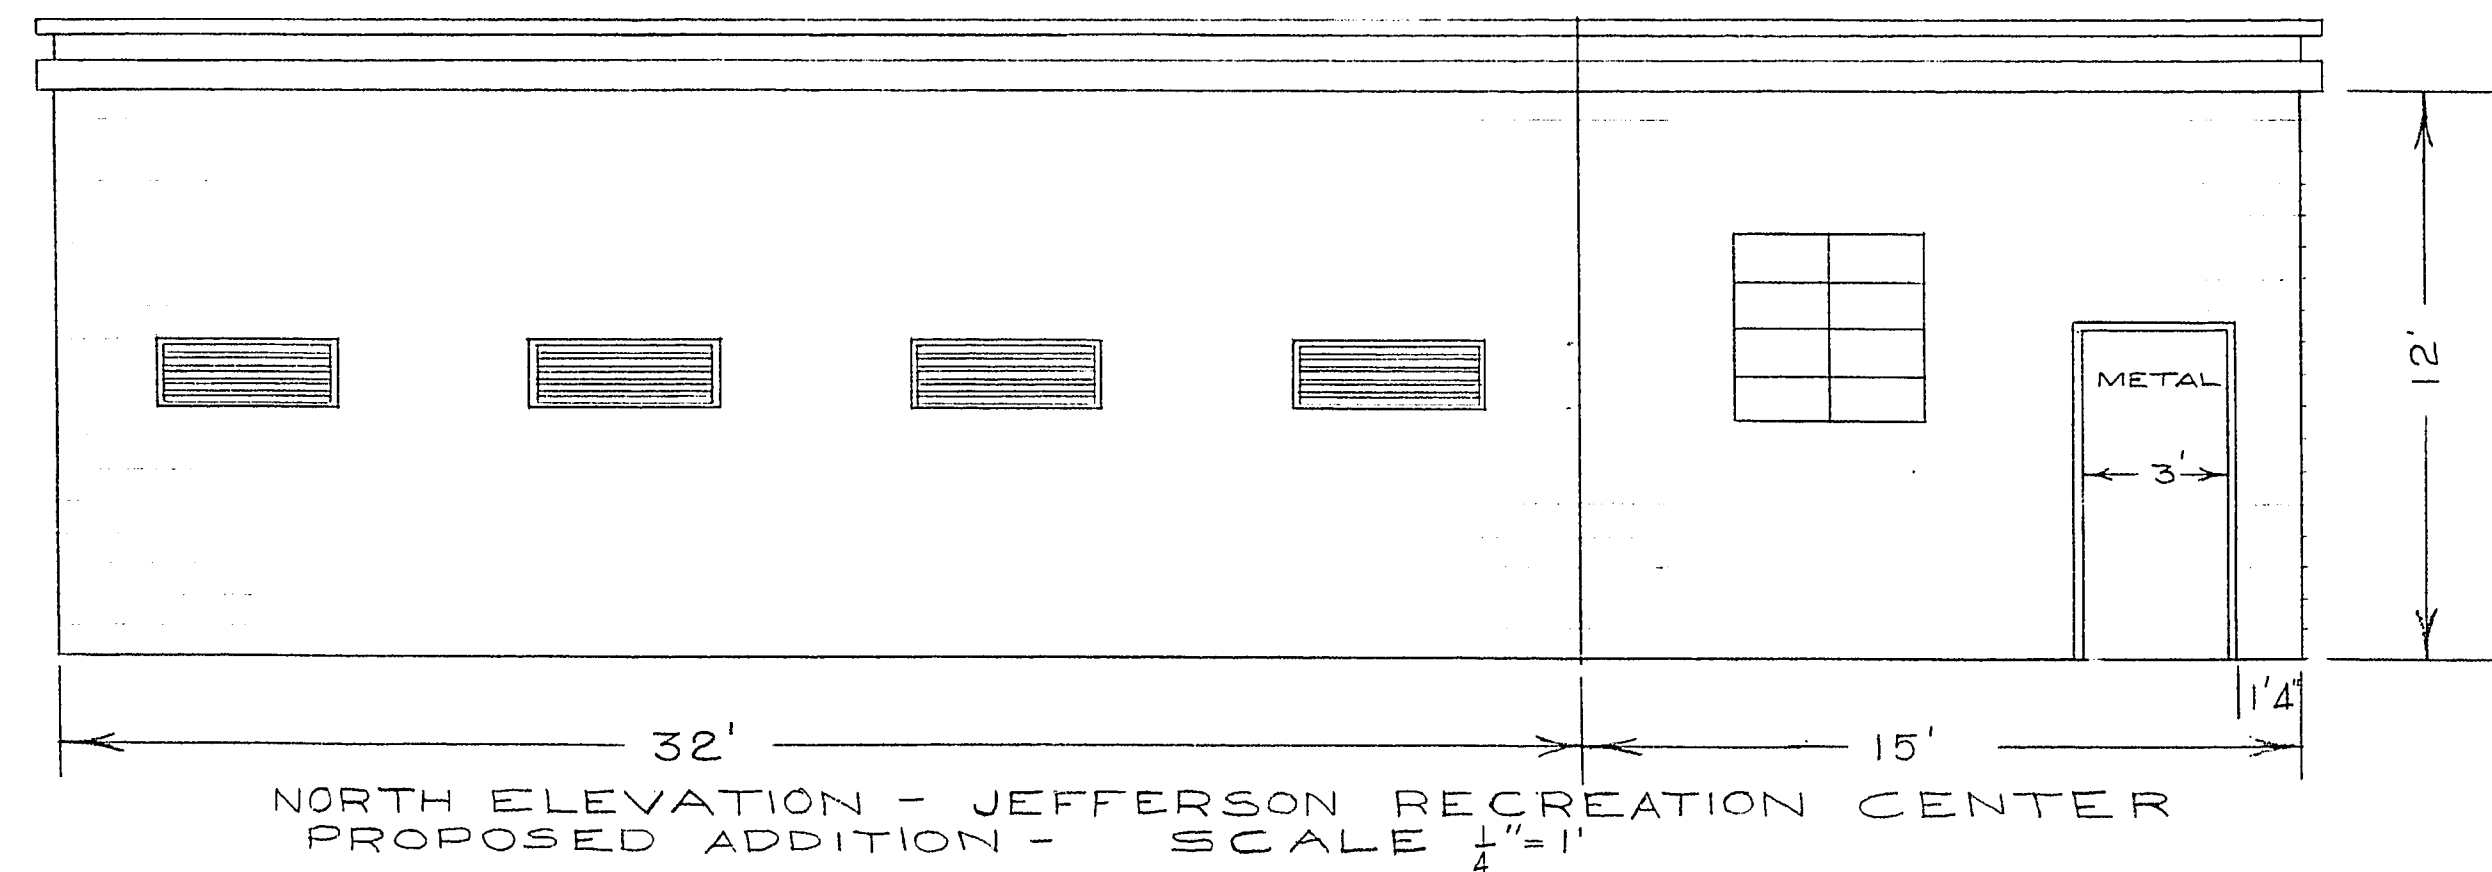

EXISTING
BLDG

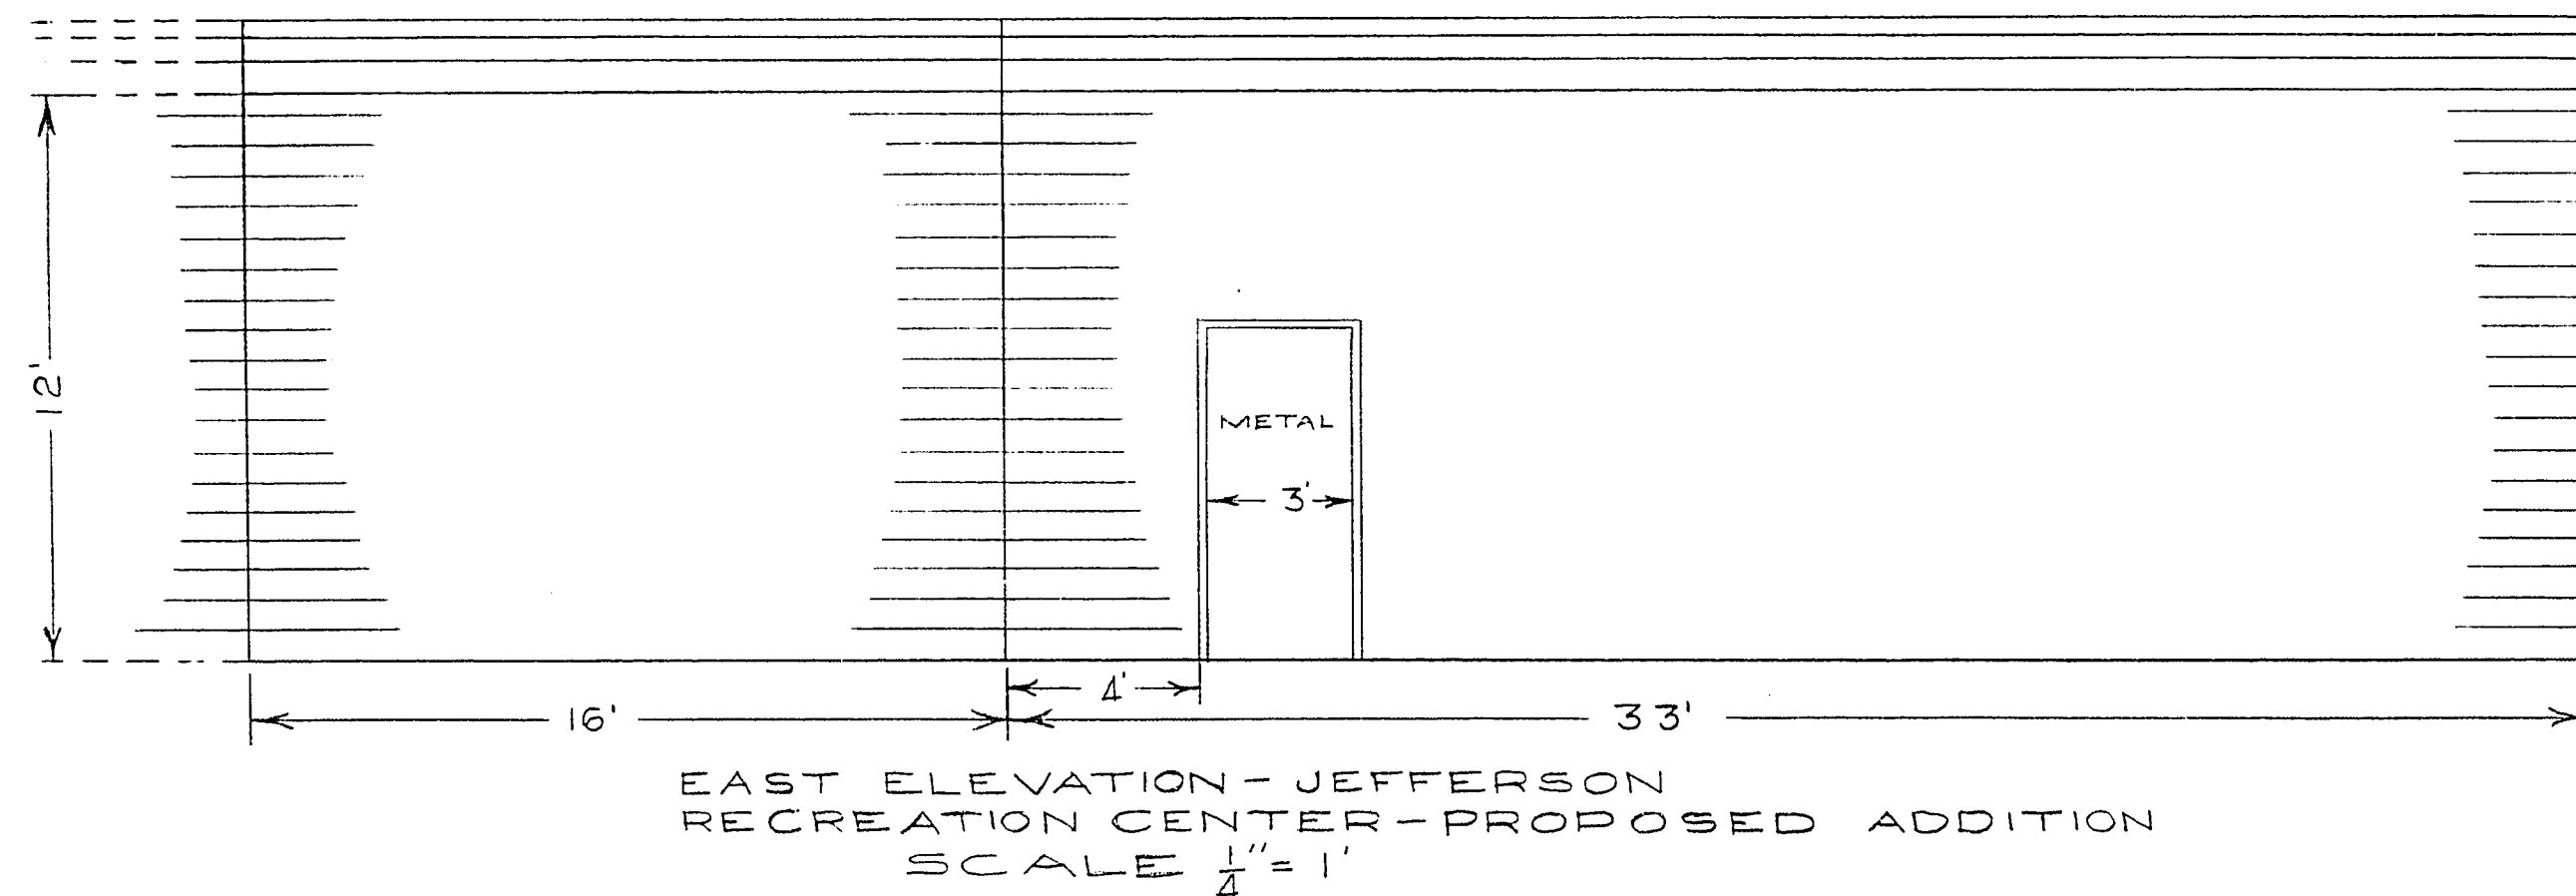

NOTE: ROOF DETAILS ON ALL
ELEVATIONS IDENTICAL TO
WEST ELEVATION.

REVISIONS		
NO.	BY	DESCRIPTION
1		
2		
3		
4		
5		
6		
7		
8		
9		
10		

CITY OF LAS VEGAS NEVADA ENGINEERING DEPT.			
PROPOSED ADDITION JEFFERSON RECREATION CENTER			
DESIGNED BY	DATE	SCALE	
DRAWN BY		FIELD BOOK NO.	
CHECKED BY		WORK ORDER NO. 1173	
APPROVED		DRAWING NO.	
CITY ENGR.		671-V23	

25-13-115