

Pioneer Trail - Trail Head

TRAIL ETIQUETTE

ALL USERS

- Motorized vehicles are prohibited.
- Keep pets on leashes.
- Clean up your litter.
- Yield when entering or crossing trails.
- Respect adjoining landowners rights and privacy.


PEDESTRIANS

- Keep right except when passing.
- Listen for audible signals and allow faster travelers to pass safely.

BICYCLISTS AND SKATERS


- Yield to pedestrians
- Give an audible warning to other trail users when passing.
- Travel at safe speeds.
- Slow down and form a single file in congested areas.

Pioneer Trail Map

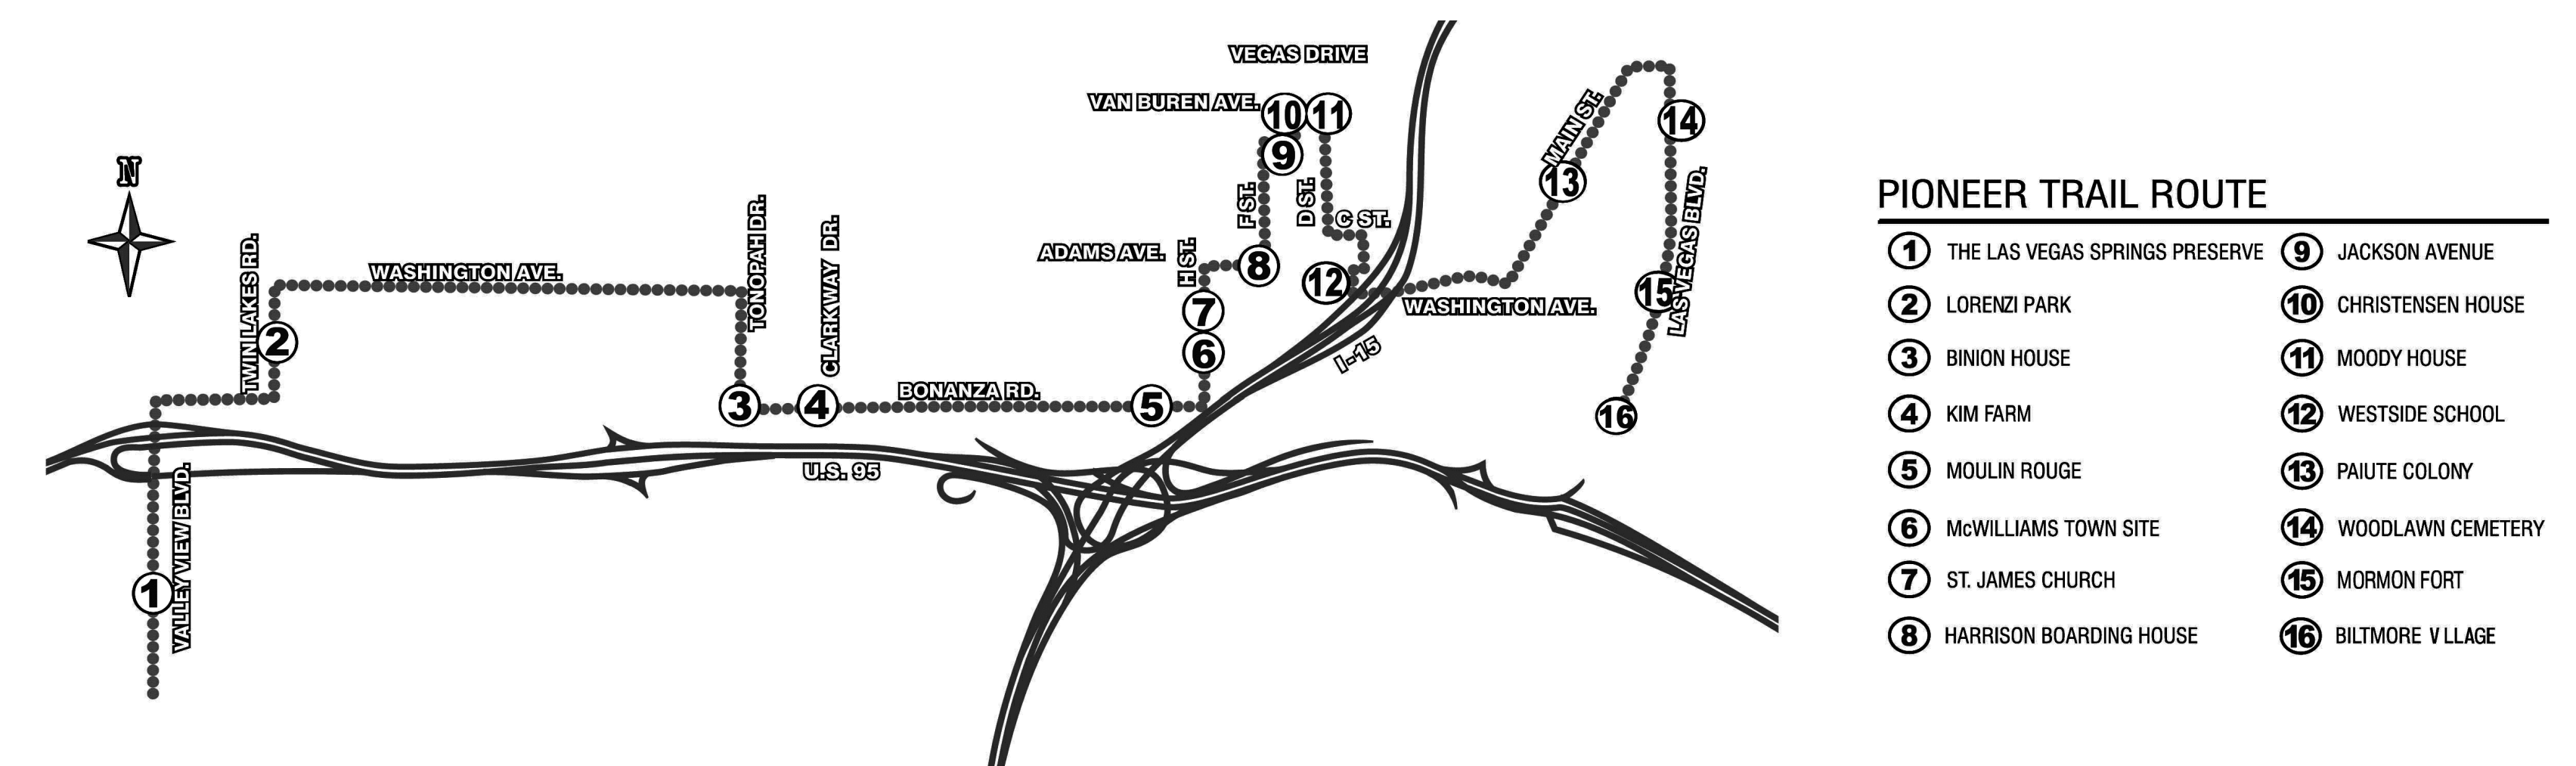


Park Plan


You Are Here

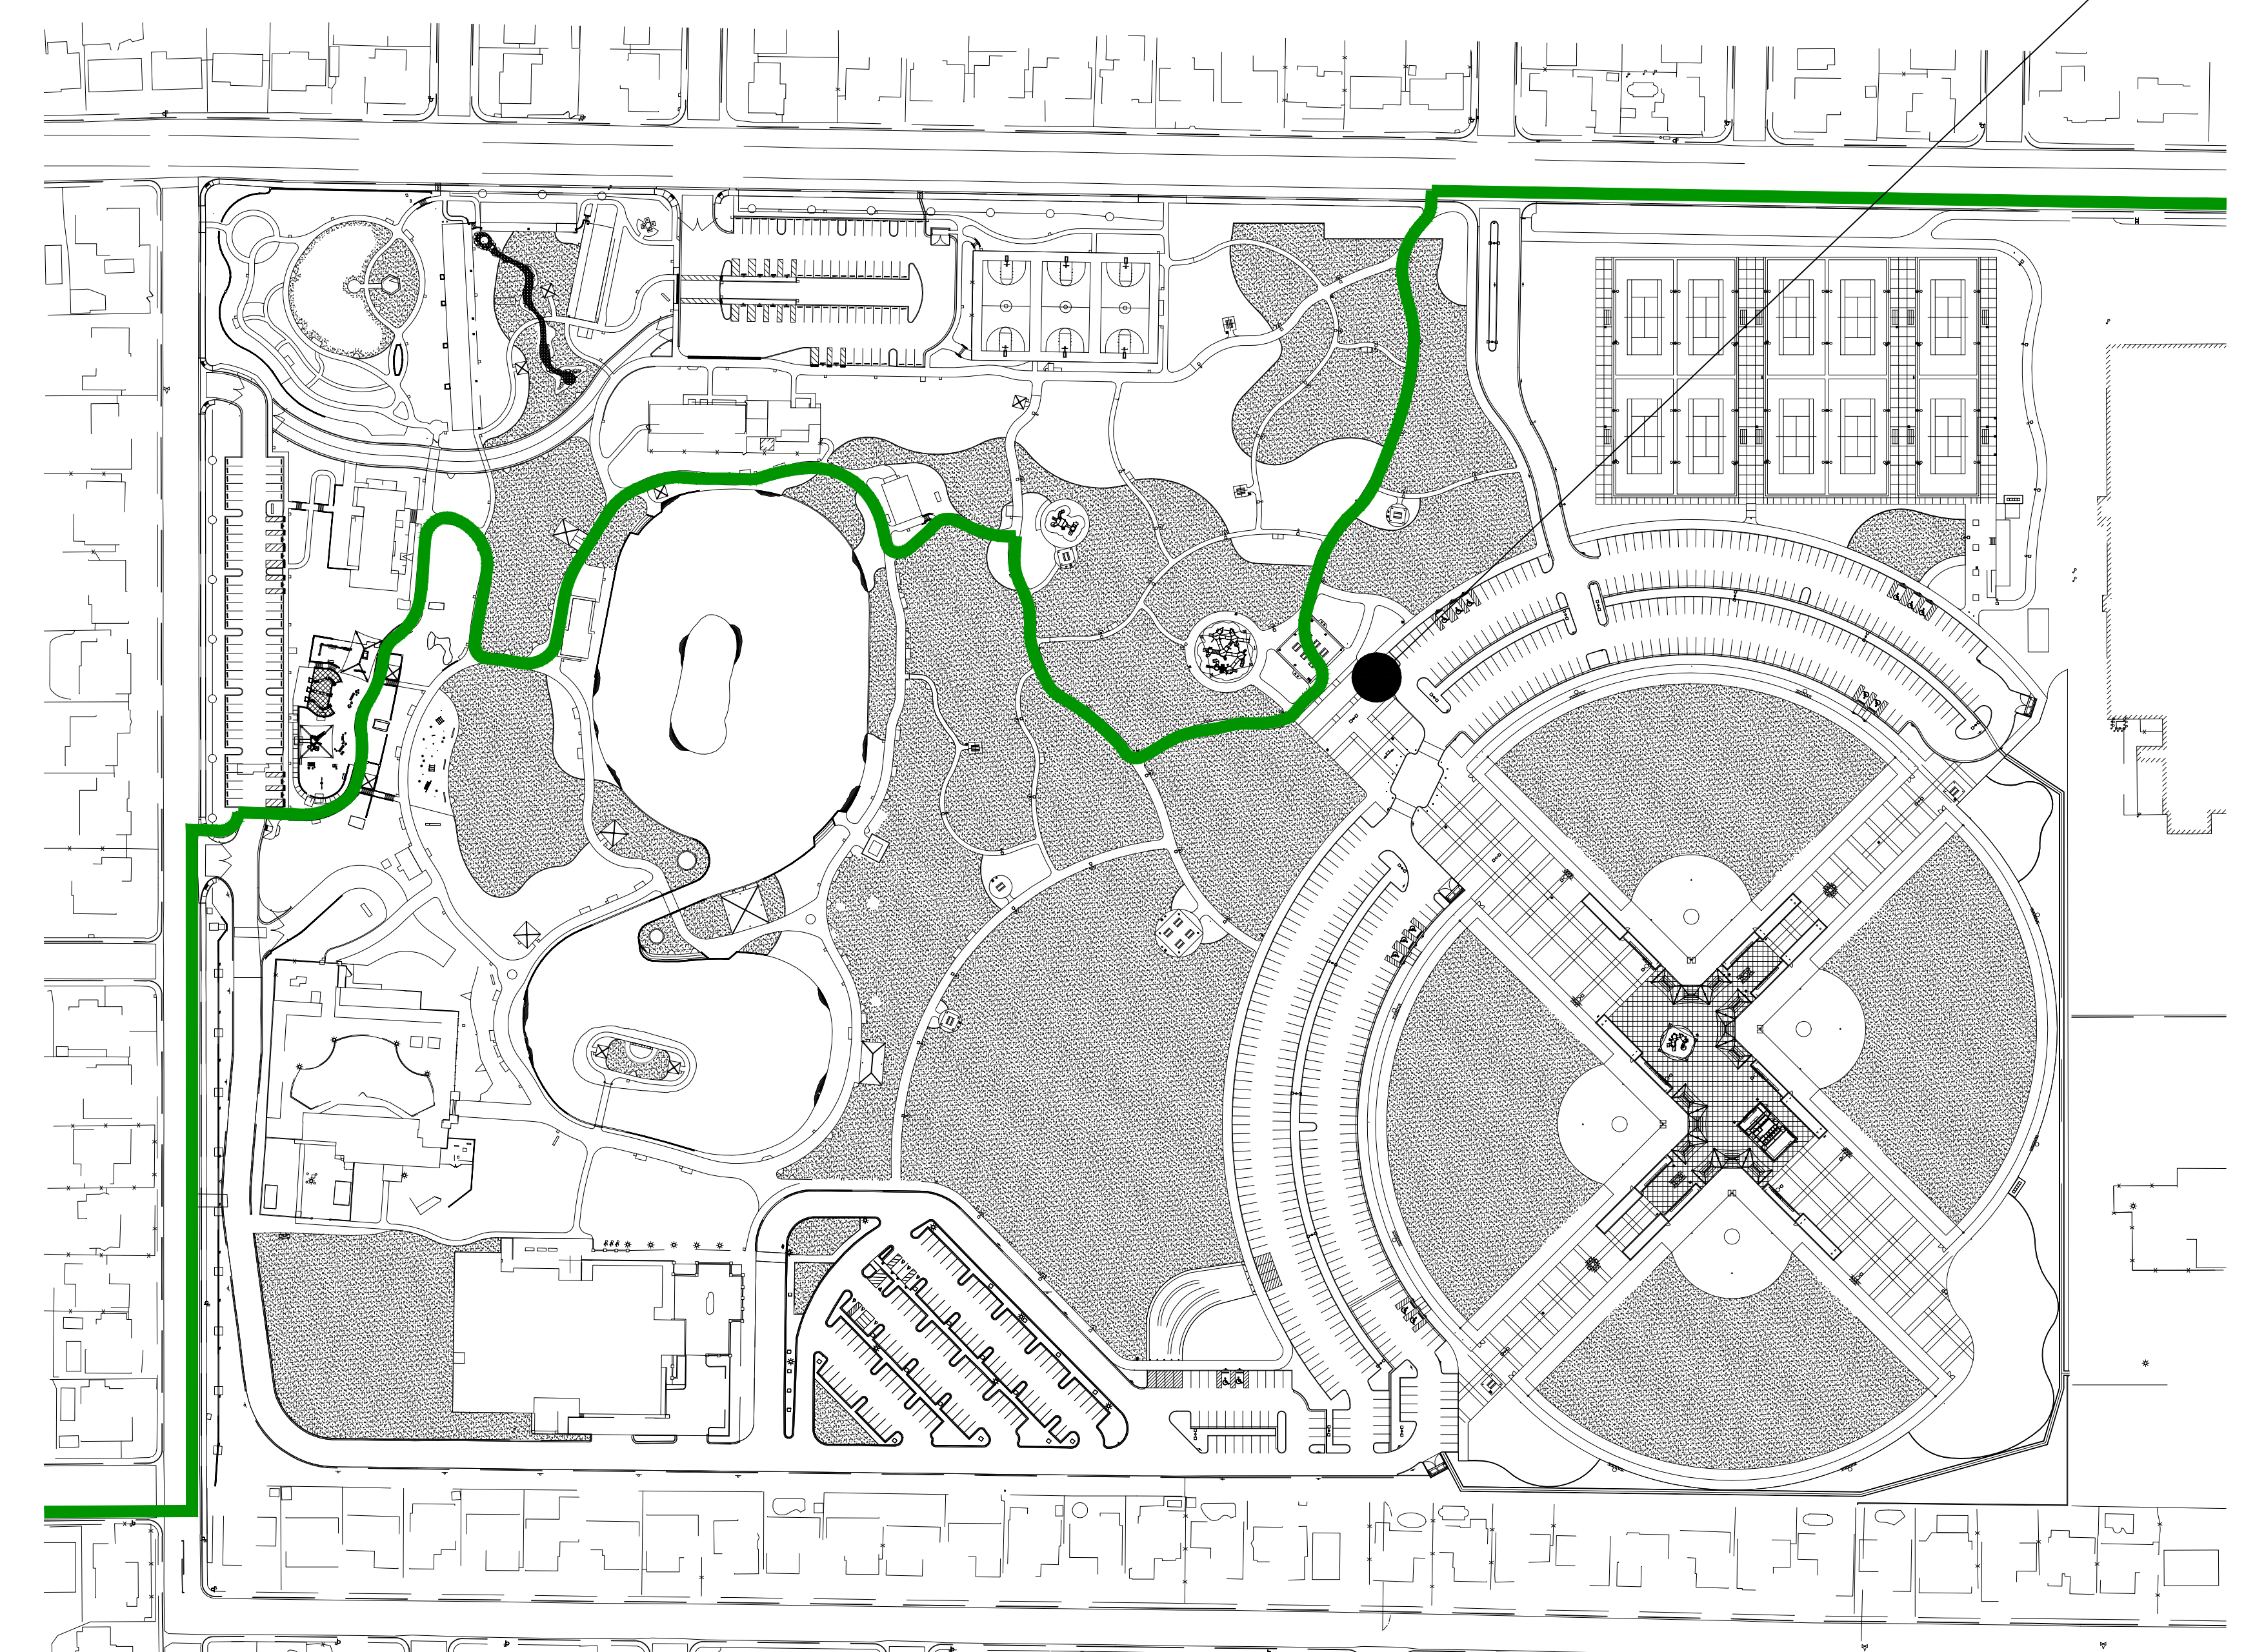


REVISION HISTORY				
REV	DESCRIPTION	DWN	DATE	APPROVED

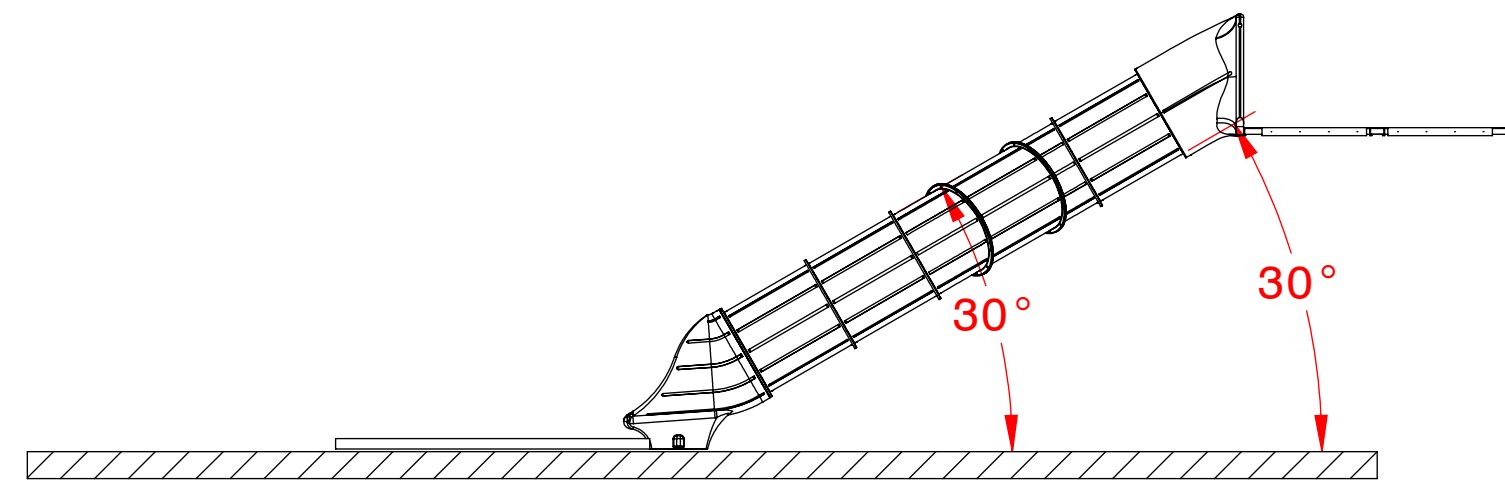


SECTION A-A

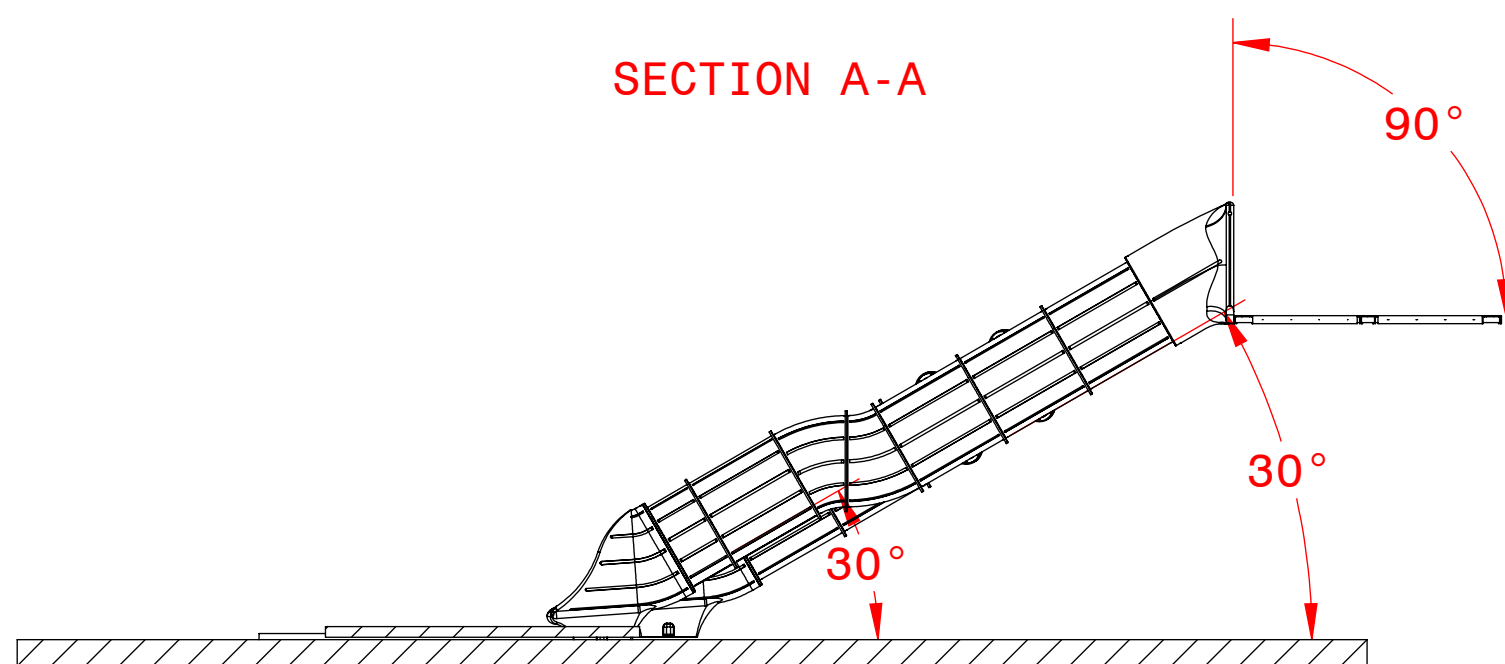

SECTION B-B

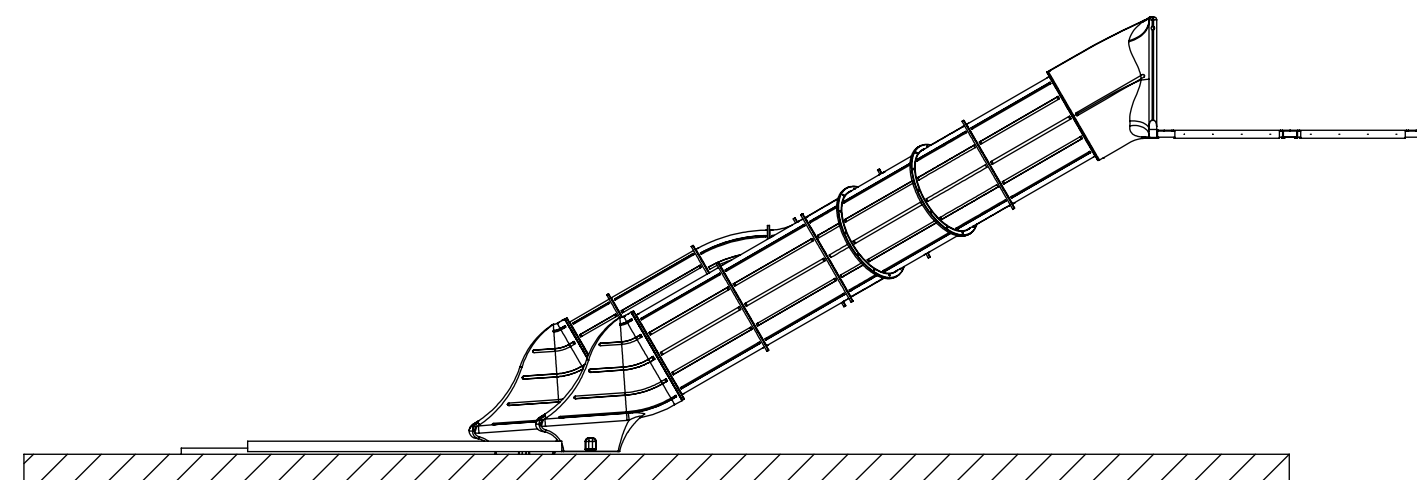

SECTION C-C

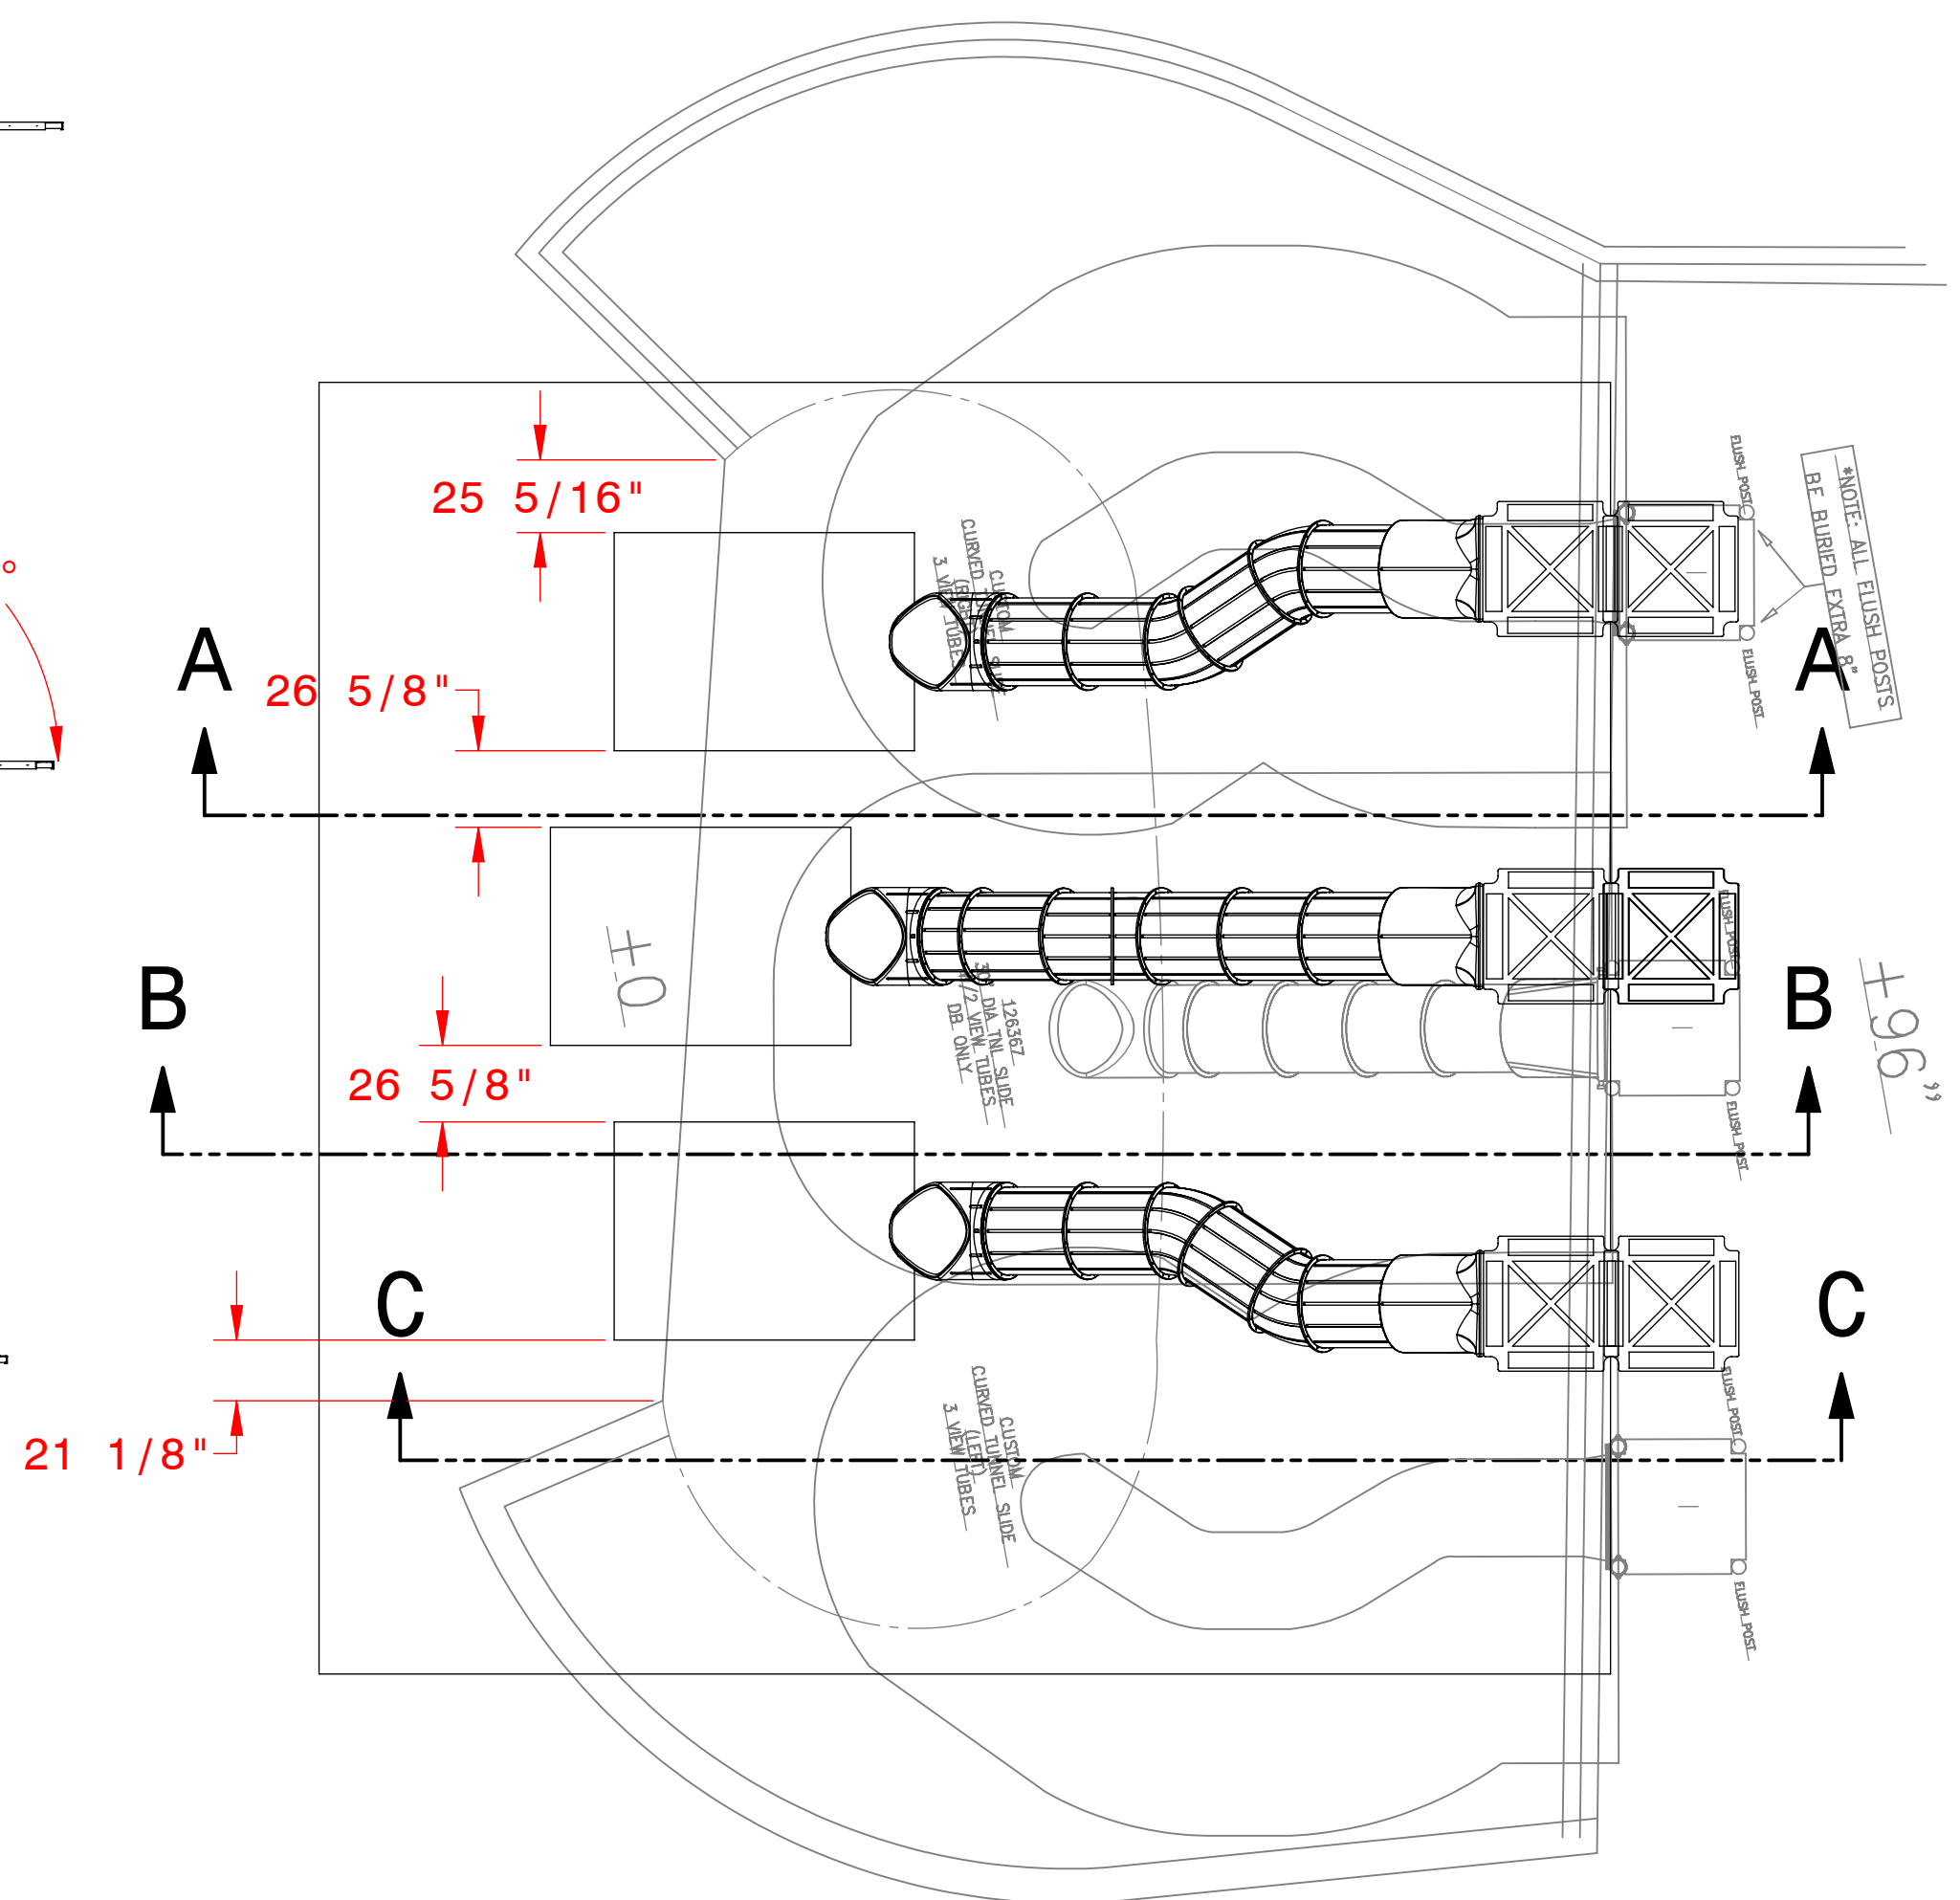

Unless specified otherwise, the dimensions on this drawing are in inches and must adhere to the following tolerances.

FRACTIONS	±	1/16"
DECIMALS	±	.015
ANGLES	±	1°

THIRD ANGLE
PROJECTION

DO NOT SCALE DWG

**INTERPRET DRAWING PER
ASME Y14.5M-1994**

DWN:	DATE:
------	-------

CHK:	DATE:
------	-------

APPD: DATE:

**PROPRIETARY TO LANDSCAPE
STRUCTURES INC. NOT TO BE USED
FOR MANUFACTURING PURPOSES
EXCEPT ON LANDSCAPE STRUCTURES'
ORDER OR PRIOR TO WRITTEN CONSENT.**

**landscape
structures®**

601 7TH STREET SOUTH DELANO, MINNESOTA 55328 (763)972-3391

TITLE

	SIZE
--	------

CAGE CODE	
-----------	--

3T754


DWG NO.

VG NO. lorenzi lh slide---000

PROTOTYPE

SCALE: 1:64

WEIGHT: 69840.602 SHEET: 1 OF 1

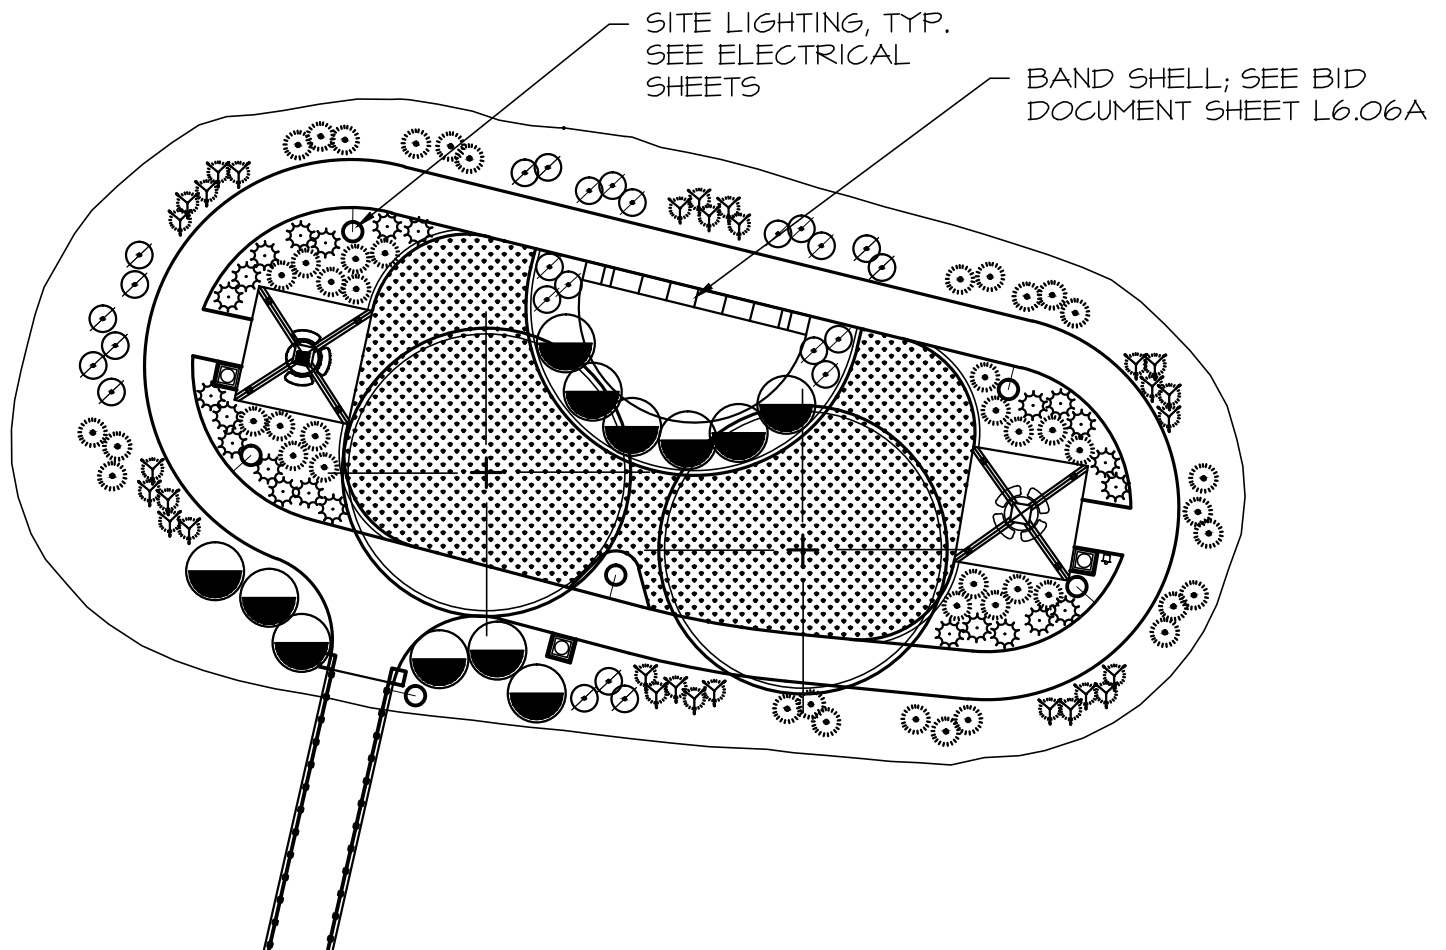

NOTES:

1. CONTRACTOR TO REFER TO BID DOCUMENTS FOR PLANT SYMBOL LEGEND & NOTES.
2. CONTRACTOR TO REFER TO BID DOCUMENTS FOR PLANTING DETAILS.
3. CONTRACTOR TO REFER TO BID DOCUMENTS FOR OTHER DISCIPLINES SCOPE OF WORK.



CLV LORENZI PARK PHASE II

SKETCH #

SKL-10.01



L A S V E G A S N V
3191 S. JONES BLVD. | LAS VEGAS, NV 89146
T 702.253.9390 | F 702.253.1016

C A R L S B A D C A
2248 FARADAY AVE. | CARLSBAD, CA 92008


JWZUNINO
LANDSCAPE ARCHITECTURE

jwzunino.com
N.V. #150 | UT #26394 | NM #262 | AZ #23194 | CA #2738 | TX #1736

SOUTH ISLAND ADD SERVICES: PLANTING PLAN

SCALE: 1"=20'-0"

DATE: 08-20-12

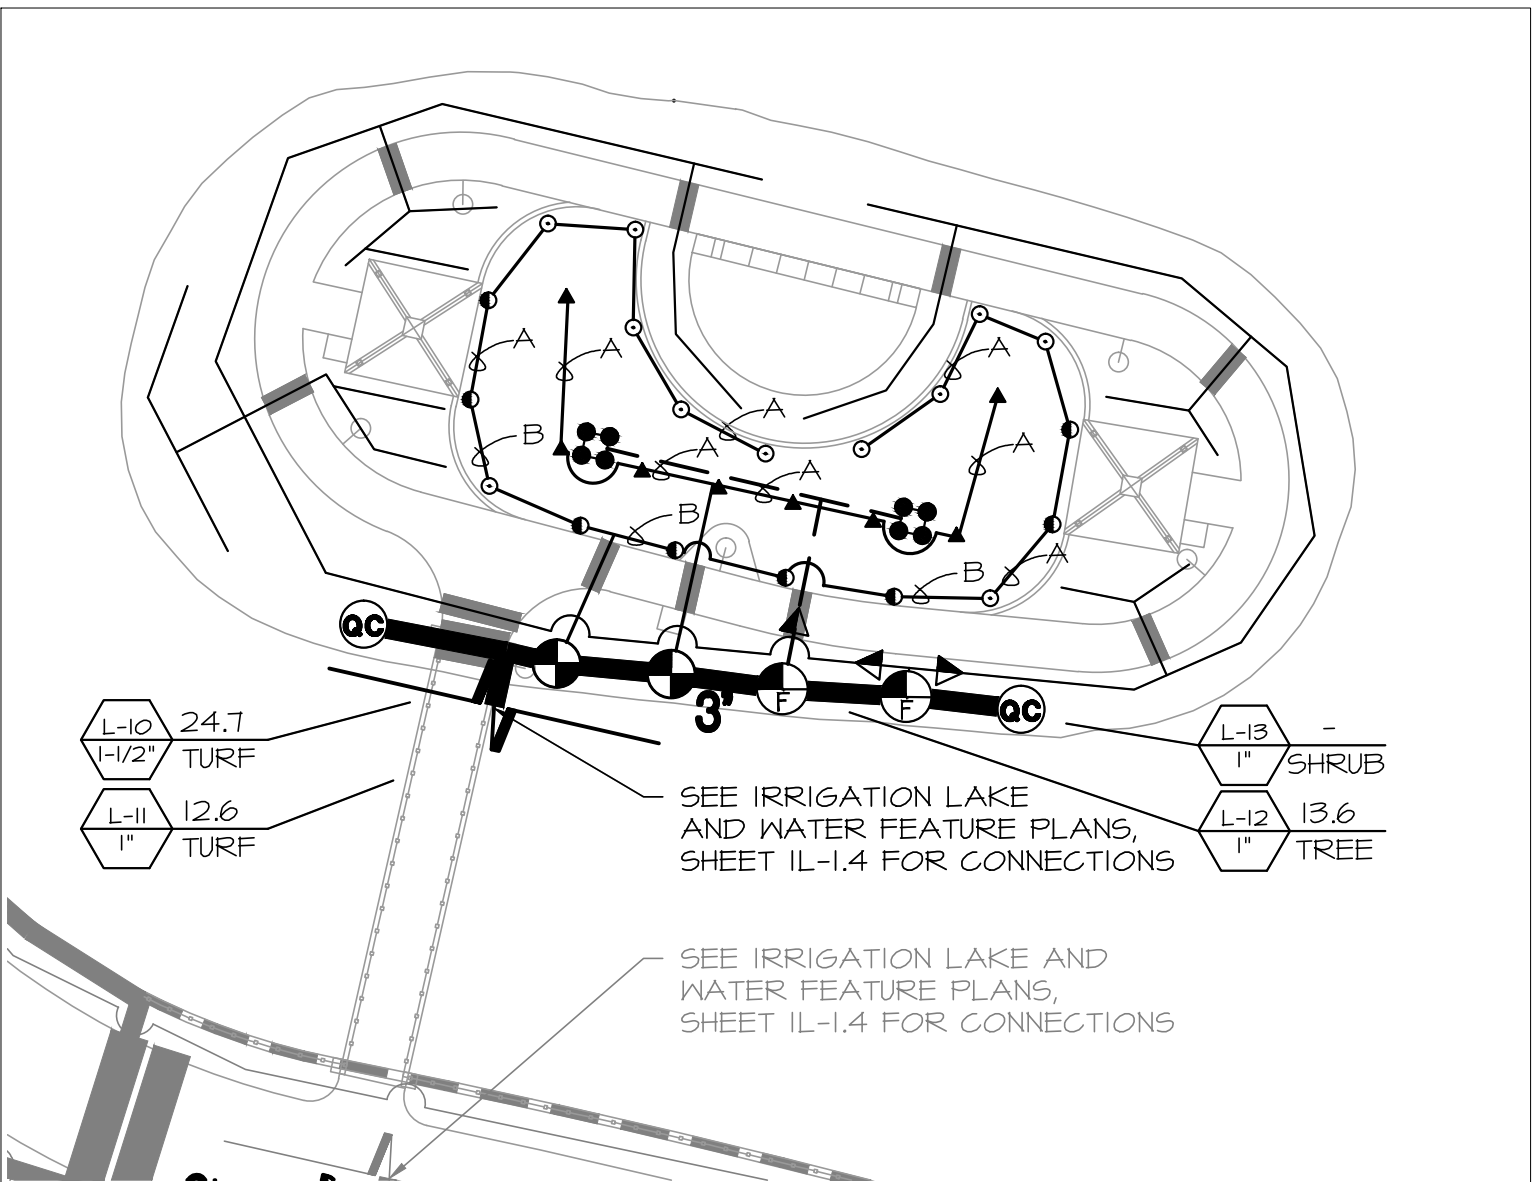

NOTES:

1. CONTRACTOR TO REFER TO BID DOCUMENTS FOR IRRIGATION SYMBOL LEGEND & NOTES.
2. CONTRACTOR TO REFER TO BID DOCUMENTS FOR IRRIGATION DETAILS.
3. CONTRACTOR TO REFER TO BID DOCUMENTS FOR OTHER DISCIPLINES SCOPE OF WORK.



CLV LORENZI PARK PHASE II

SKETCH #

SKL-10.01A



L A S V E G A S N V
3191 S. JONES BLVD. | LAS VEGAS, NV 89146
T 702.253.9390 | F 702.253.1016

C A R L S B A D C A
2248 FARADAY AVE. | CARLSBAD, CA 92008

JWZUNINO
LANDSCAPE ARCHITECTURE

jwzunino.com
NV #150 | UT #26394 | NM #262 | AZ #23194 | CA #2738 | TX #1736

SOUTH ISLAND ADD SERVICES: IRRIGATION PLAN

SCALE: 1"=20'-0"

DATE: 08-20-12



Submittal Item

Project [32465] - LORENZI PARK

Submitted Date May 10, 2013

Submittal Item No. 09


T.B. PENICK & SONS, INC.
15435 INNOVATION DRIVE
SUITE 100
SAN DIEGO, CA 92128
Phone: (858) 558-1800
Fax: (858) 558-1881

General Information

Item No.	09
Description	Joint Layout
CSI Code	
Status	SUBMITTED
Item Type	SHOP DRAWINGS
Submitting Company	T.B. PENICK & SONS, INC.
Responsible Team	Christine Mechling
Member	
Comments	

Dates

Activity Start Date
Approved Submittal
Required By


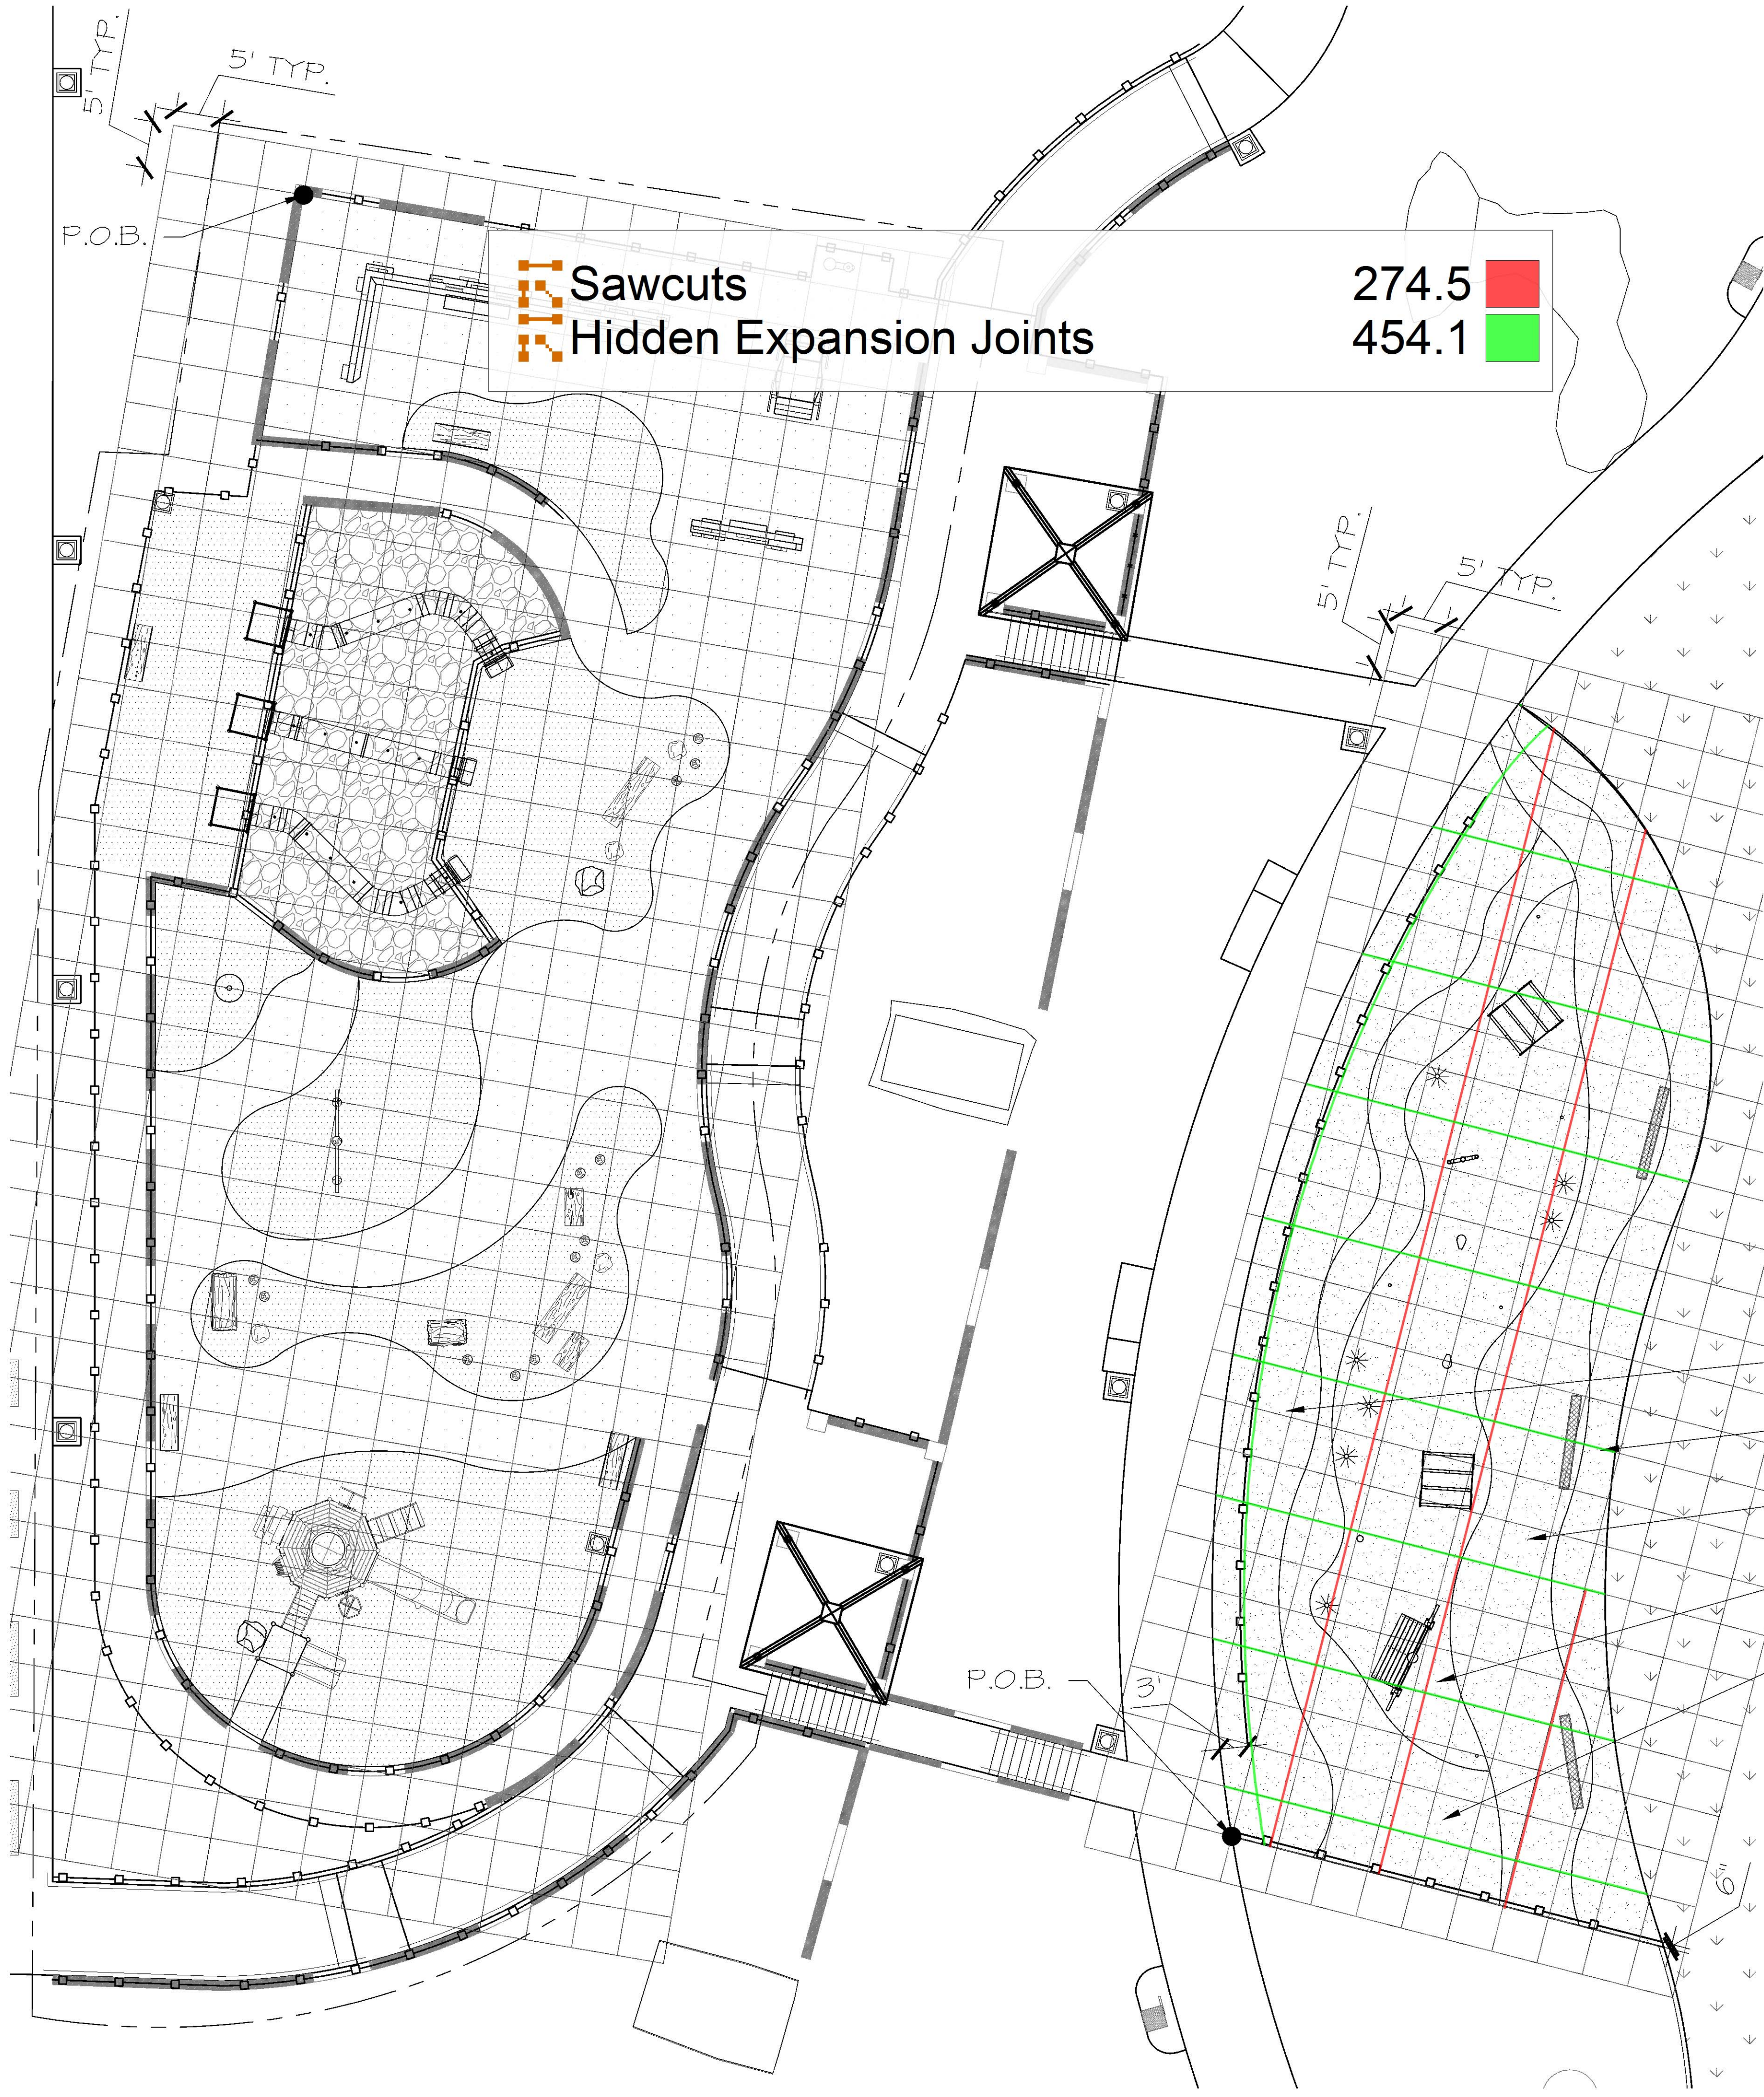


Sawcuts
Hidden Expansion Joints

274.5
454.1

BLEND:
TAN-40%
GREEN-35%
BLACK-25%

BLEND:
BRICK
RED- 60%
BLACK-40%

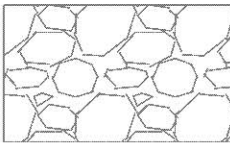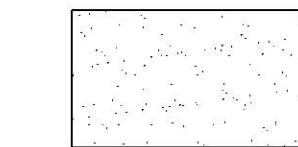


INTEGRAL COLOR CONCRETE (SEE GENERAL NOTE #3 ON THIS PAGE) WITH 100% TAN GLASS AGGREGATE BLEND. GLASS AGGREGATE TO SCREEN 25% OF INDICATED SURFACE AREA.

INTEGRAL COLOR CONCRETE (SEE GENERAL NOTE #3 ON THIS PAGE) WITH 100% GREEN GLASS AGGREGATE BLEND. GLASS AGGREGATE TO SCREEN 25% OF INDICATED SURFACE AREA.

INTEGRAL COLOR CONCRETE (SEE GENERAL NOTE #3 ON THIS PAGE) WITH A 50/50 GLASS AGGREGATE BLEND: GLASS COLORS GREEN AND BLUE. GLASS AGGREGATE TO SCREEN 25% OF INDICATED SURFACE AREA.

INTEGRAL COLOR CONCRETE (SEE GENERAL NOTE #3 ON THIS PAGE) WITH 100% BLUE GLASS AGGREGATE BLEND. GLASS AGGREGATE TO SCREEN 25% OF INDICATED SURFACE AREA.

INTEGRAL COLOR CONCRETE (SEE GENERAL NOTE #3 ON THIS PAGE) WITH A 50/50 GLASS AGGREGATE BLEND: GLASS COLORS TAN AND BLUE. GLASS AGGREGATE TO SCREEN 25% OF INDICATED SURFACE AREA.

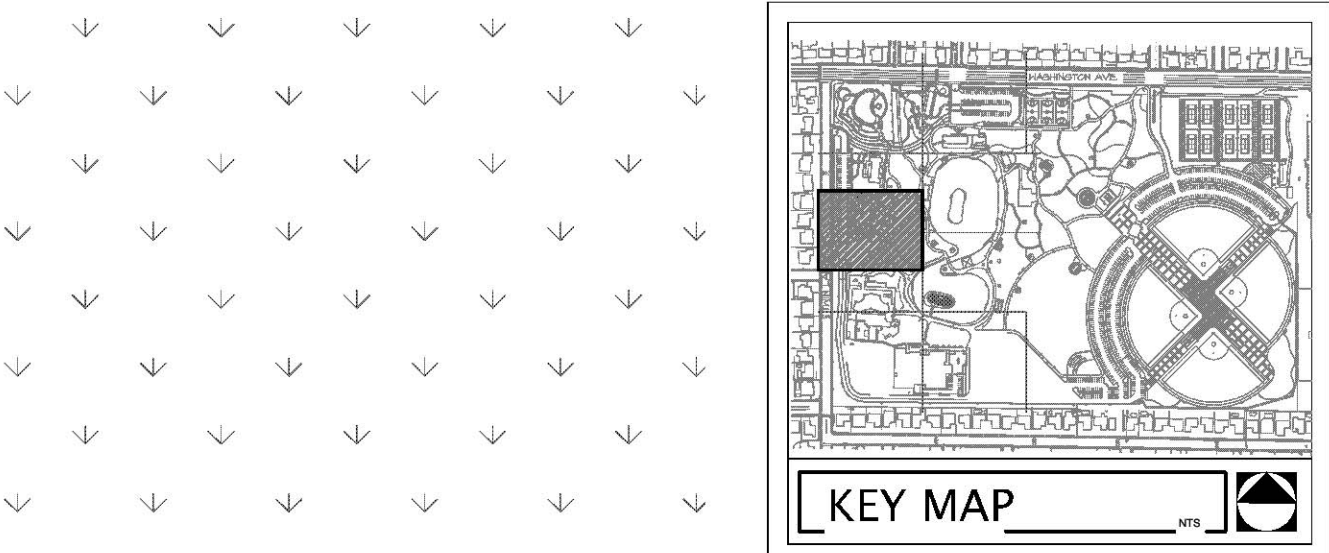

TOT-LOT/SPLASH PAD SCHEDULE

SYMBOL

GENERAL NOTES

- CONTRACTOR TO PROVIDE POSITIVE DRAINAGE AWAY FROM ALL STRUCTURES, WALLS, AND ON ALL SIDEWALKS ACCORDING TO ALL CODES, REGULATIONS, AND REQUIREMENTS.
 - TOT-LOT SAFETY SURFACE: CONTRACTOR TO COORDINATE WITH MANUFACTURER FOR ALL FALL ZONE SAFETY REQUIREMENTS. CONTRACTOR TO PROVIDE SAFETY SURFACE CUSHION DEPTH 2" BEYOND MANUFACTURER'S REQUIREMENTS. ALL SAFETY SURFACE COLORS AS PER PLAN, SEE SHEET L7.02 FOR LAYOUT. SEE DETAIL 'Q', SHEET L8.04 FOR SURFACING DETAILS.


TOT TURF: MIRACLE PLAYGROUND 265T WINDMILL PKWY #195 HENDERSON, NV 89074 (800) 905-1411 EXT 117	OR	SPECTRATURE: 500 E RINCON STREET #100 CORONA, CA 92879-1352 (800) 875-5788	OR	SURFACE AMERICA: PO BOX 157 WILLIAMSVILLE, NY 14231 (800) 999-0555
---	----	---	----	---
 - DECORATIVE CONCRETE - INTEGRAL COLOR CONCRETE PAVING COLOR: TO MATCH LM SCOFIELD 'SUMMER BEIGE' (#5234).
- CONCRETE WITH AGGREGATE FINISH: TUMBLED GLASS AGGREGATE, AS NOTED ON THE PLANS
- | | | |
|---|----|---|
| MANUFACTURER: LITHOCRETE SYSTEMS
T.B. PENICK & SONS, INC.
5275 S. ARVILLE ST. SUITE #300
LAS VEGAS, NV 89118
TELEPHONE: (800) 234-3046 EXT. 170
CONTACT: ANDREW C. WEBER | OR | CHIEF CONCRETE, INC.
8275 STEVENSON WAY
LAS VEGAS, NV 89120
TELEPHONE: (702) 433-4038
(OR APPROVED EQUAL) |
|---|----|---|
- DECORATIVE ROCK (RIP-RAP) - SIZE: 12"-18", COLOR: "MOHAVE GOLD". CONTRACTOR TO RECEIVE VERIFICATION FROM ROCK SUPPLIER AND PRESENT VERIFICATION TO THE OWNER PRIOR TO ANY CONSTRUCTION.

WHOLESALE DEALER: KALAMAZOO MATERIALS 697 NORTH ORACLE ROAD TUCSON, AZ 85704 TELEPHONE: (702) 497-6411 CONTACT: BETTY O'BRIEN	OR	WHOLESALE DEALER: LAS VEGAS ROCK 2 PRISON ROAD PO BOX 19118 JEAN, NV 89019 TELEPHONE: (702) 791-7625 CONTACT: STEVE WICKMAN	OR	WHOLESALE DEALER: MINERAL PARK DECORATIVE ROCK 8275 N. MINERAL PARK ROAD KINGMAN, AZ 86416 TELEPHONE: (702) 256-1619 CONTACT: ROBIN MICKELSON
--	----	---	----	--
 - SEE SHEET L14.01 FOR QUANTITIES AND MANUFACTURERS INFORMATION. QUANTITIES DISCLAIMER: SEE SPECIFICATIONS SECTION 01 10 00, 1.2
 - MANUFACTURER TO CONSULT LANDSCAPE ARCHITECT FOR COLOR SELECTION AND COORDINATION OF FINAL APPEARANCE. CONTRACTOR TO PROVIDE 10'X10' MOCK-UP FOR APPROVAL PRIOR TO WORK IN THIS AREA.
 - TUBE SLIDES TO BE GLAD WITH DECORATIVE CONCRETE "TREE TRUNK" FACADE

MANUFACTURER: CRE8PLAY 8100 WAYZATA BLVD. SUITE C GOLDEN VALLEY MN 55426 (612) 670-8195	OR	MANUFACTURER: GEMROCK 4790 S JULIAN AVENUE TUCSON, AZ 85714 (520) 571-1999	OR	UNIVERSAL PREGAST, INC. PO BOX 130 BIG BEND, CA 96011 (408) 799-8888
---	----	---	----	---

ADA NOTES

- ALL EQUIPMENT AT PLAYGROUND AREA SHALL COMPLY WITH THE FOLLOWING STANDARDS:
- THE ACCESSIBILITY GUIDELINES FOR PLAY AREAS AS PUBLISHED BY THE ARCHITECTURAL AND TRANSPORTATION BARRIERS COMPLIANCE BOARD.
 - US CONSUMER PRODUCT SAFETY COMMISSION'S HANDBOOK FOR PUBLIC PLAYGROUND SAFETY.
 - THE MOST CURRENT EDITIONS OF ASTM F 1487 AND ASTM F 1292.
 - CONTRACTOR TO VERIFY COMPLIANCE WITH ALL FALL ZONE SAFETY REQUIREMENTS & CUSHION THICKNESS. SEE SPECIFICATIONS FOR INDEPENDENT 3RD PARTY TESTING REQUIREMENTS.

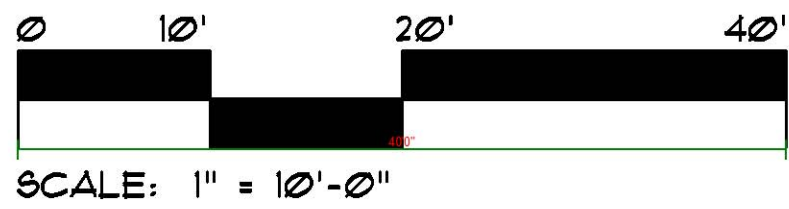

NORTH

Call before you OVERHEAD

1-702-227-2424

SAFETY SERVICE ALERT 154


Call before you Dig.

CALL 811

WORKSAFE AND SERVICE ALERT 154

REVISIONS	
CONSULTANT	
L A S V E G A S N V	3191 S. JONES BLVD. LAS VEGAS, NV 89146 T 702.253.9390 F 702.253.1016
C A R L S B A D C A	2248 FARADAY AVE. CARLSBAD, CA 92008
J W Z U N I N O LANDSCAPE ARCHITECTURE	
OWNER: CITY OF LAS VEGAS DEPARTMENT OF PUBLIC WORKS	
400 EAST STEWART AVENUE LAS VEGAS, NEVADA 89101 PHONE: (702) 229-6535 FAX: (702) 382-8232 TDD: (702) 386-9188	
DRAWN	CEB
FILE	136-Totlot
DATE	11/19/2010
SCALE	1"=10'-0"
BID NO	101531404
CLV DWG NO	65019-47-2
HANSEN NO	33039
SHT NO	L7.02A



MATCHLINE SEE SHEET C4.01

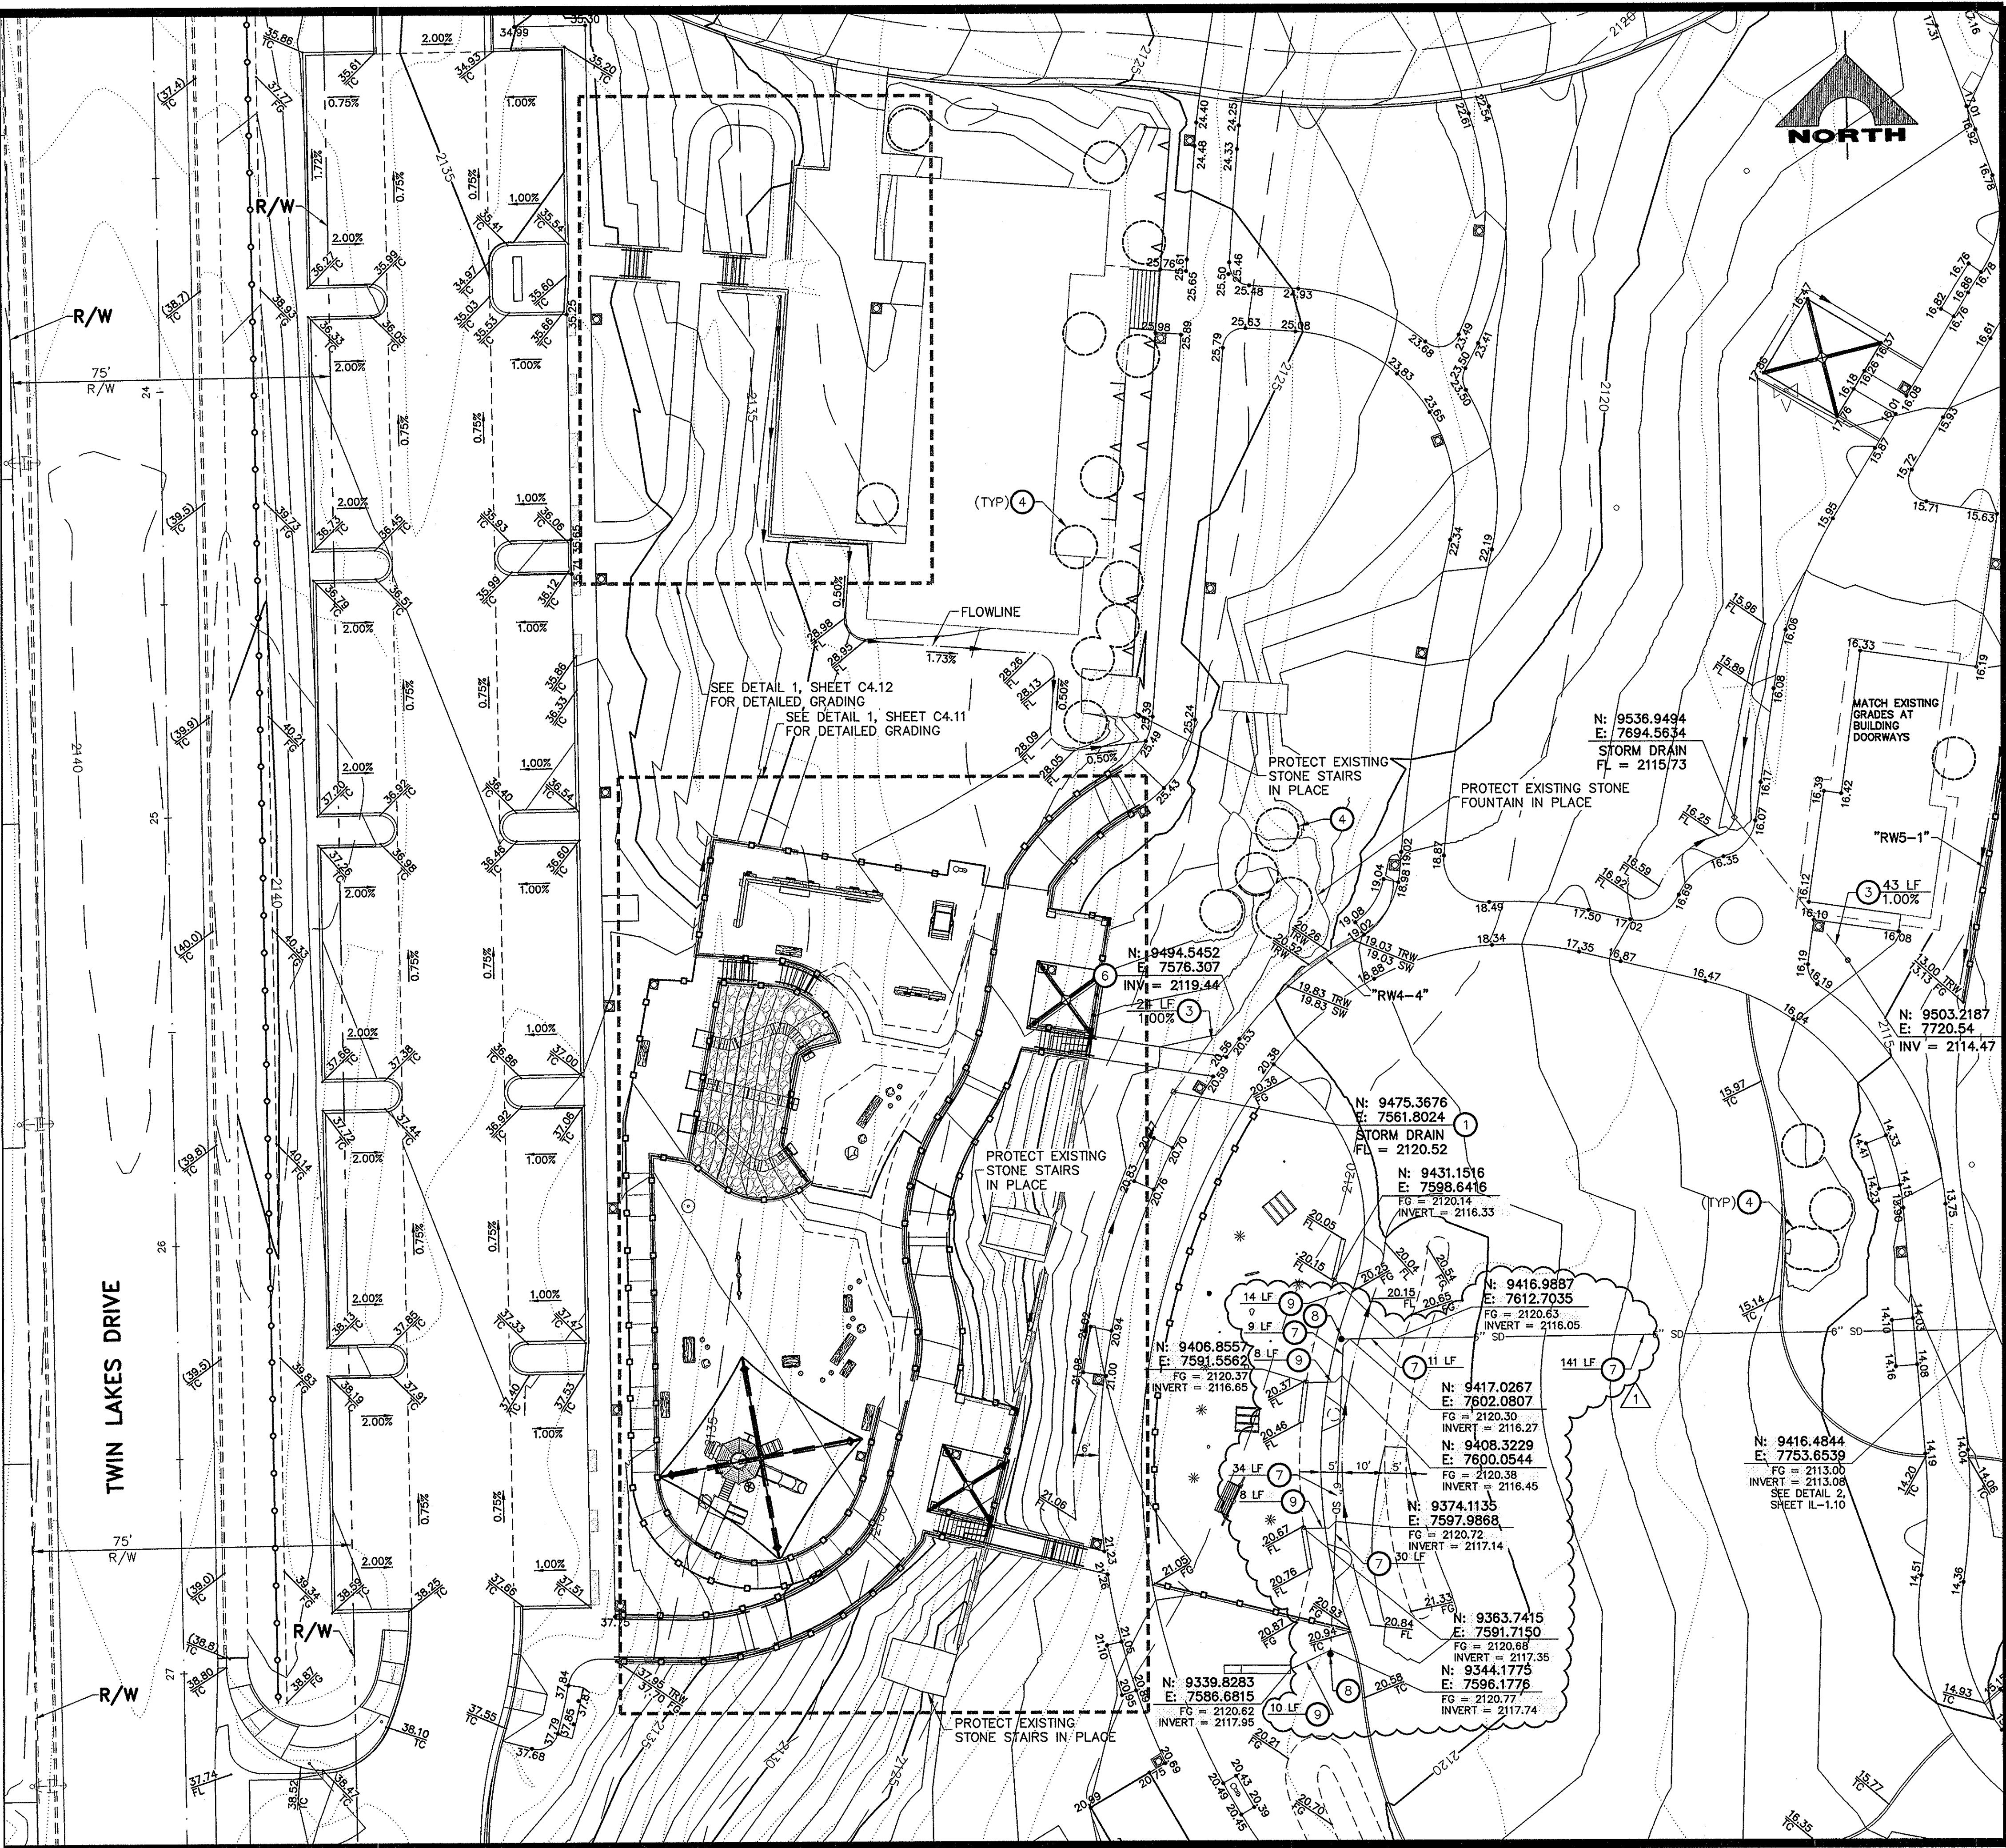

MATCHLINE SEE SHEET C4.06

- GRADING NOTES**
1. INSTALL SQUARE TWO HOLE BASIN KIT (12-INCH) OR APPROVED EQUAL (CLASS C)
 2. INSTALL THRU CURB DRAIN SYSTEM (CURB-O-LET OR APPROVED EQUAL)
 3. INSTALL 3-INCH PVC STORM DRAIN PIPE
 4. NO GRADING WITHIN THE DRIP LINE OF TREE(S)
 5. INSTALL 6-INCH HDPE STORM DRAIN PIPE
 6. CONSTRUCTED DRY WELL (3" PERFORATED DRAIN PIPE W/ 2-FT WIDTH, 3-FT DEEP & 10-FT LONG TRENCH, 1-INCH DIA WASHED LEACHED ROCK WRAP WITH GEOTEXTILE FABRIC)(SIMILAR TO DRINKING FOUNTAIN DRY WELL DETAIL 6, SHEET L8.06)
 7. INSTALL 6-INCH PVC STORM DRAIN PIPE (DCSWCS STD. DWG. SD-16)
 8. INSTALL STORM DRAIN LATERAL CLEANOUT (DCSWCS STD. DWG. SD-26)
 9. INSTALL 4-INCH PVC STORM DRAIN PIPE (DCSWCS STD. DWG. SD-16)

MATCHLINE SEE SHEET C4.05

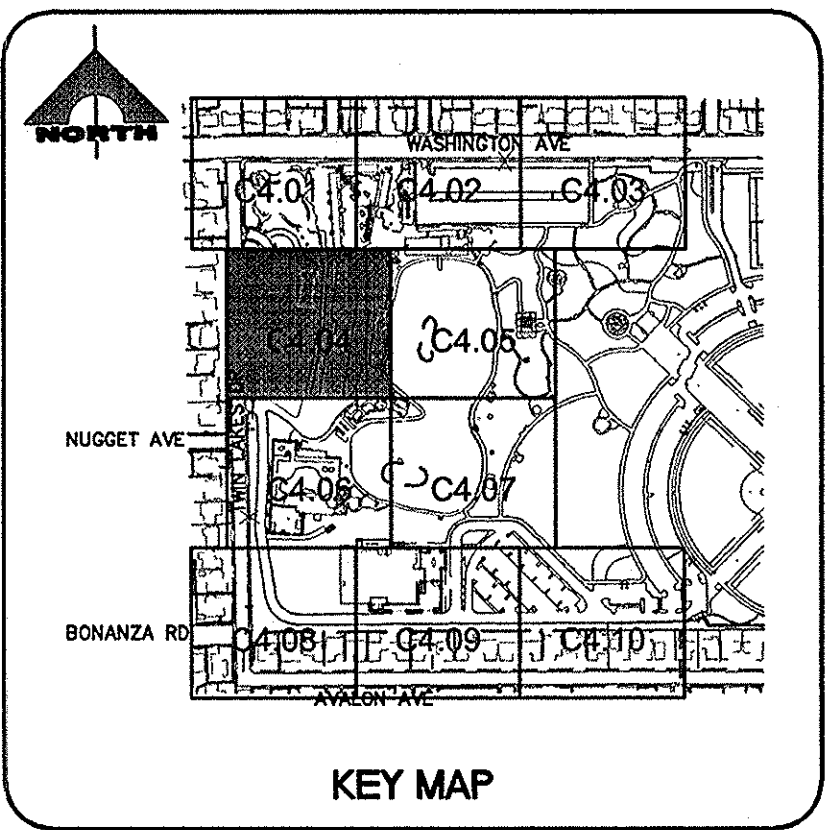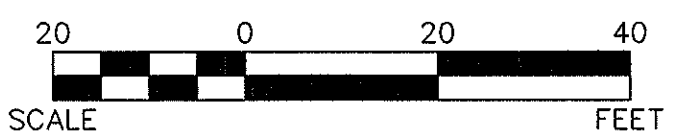

Call before you Dig
Avoid cutting underground utility lines. It's costly.
Call 811
OR
1-800-227-2800

AVOID HITTING OVERHEAD POWER LINES. IT'S COSTLY!
CALL BEFORE YOU DO OVERHEAD

REVISIONS

NO.	DATE	DESCRIPTION
1	2/27/12	REVISE STORM DRAIN

CONSULTANT

G. C. WALLACE COMPANIES
ENGINEERS, PLANNERS, ARCHITECTS
1855 S. LINCOLN BLVD., SUITE 200
LAS VEGAS, NV 89146
P: 702.894.2000 F: 702.894.2099 GCWALLACE.COM

JW ZUNINO
LANDSCAPE ARCHITECTURE

LORENZI PARK RENOVATION
PHASE 2
GRADING PLAN

OWNER: CITY OF LAS VEGAS
DEPARTMENT OF PUBLIC WORKS

400 EAST STEWART AVENUE
LAS VEGAS, NEVADA 89101
PHONE: (702) 229-6335
FAX: (702) 582-5232
TDD: (702) 586-9108

DRAWN AS SHOUN
FILE 865-004
DATE 6-27-11
SCALE 1"=20'
BID NO. 12153404
CLV DWG NO. 65019-47-2
PARSER NO. 33033
SHT C4.04

1-702-227-2929