



P:\CIVIL\CCB1112 LV3 Vignette at Diens\CCB1112 LV3 Vignette at Zappos Property\Plans\Sheets\Construction\CCB1112 at Stewart Grading Detail-01.dwg Jun 17, 2013 - 5:03pm gyoung

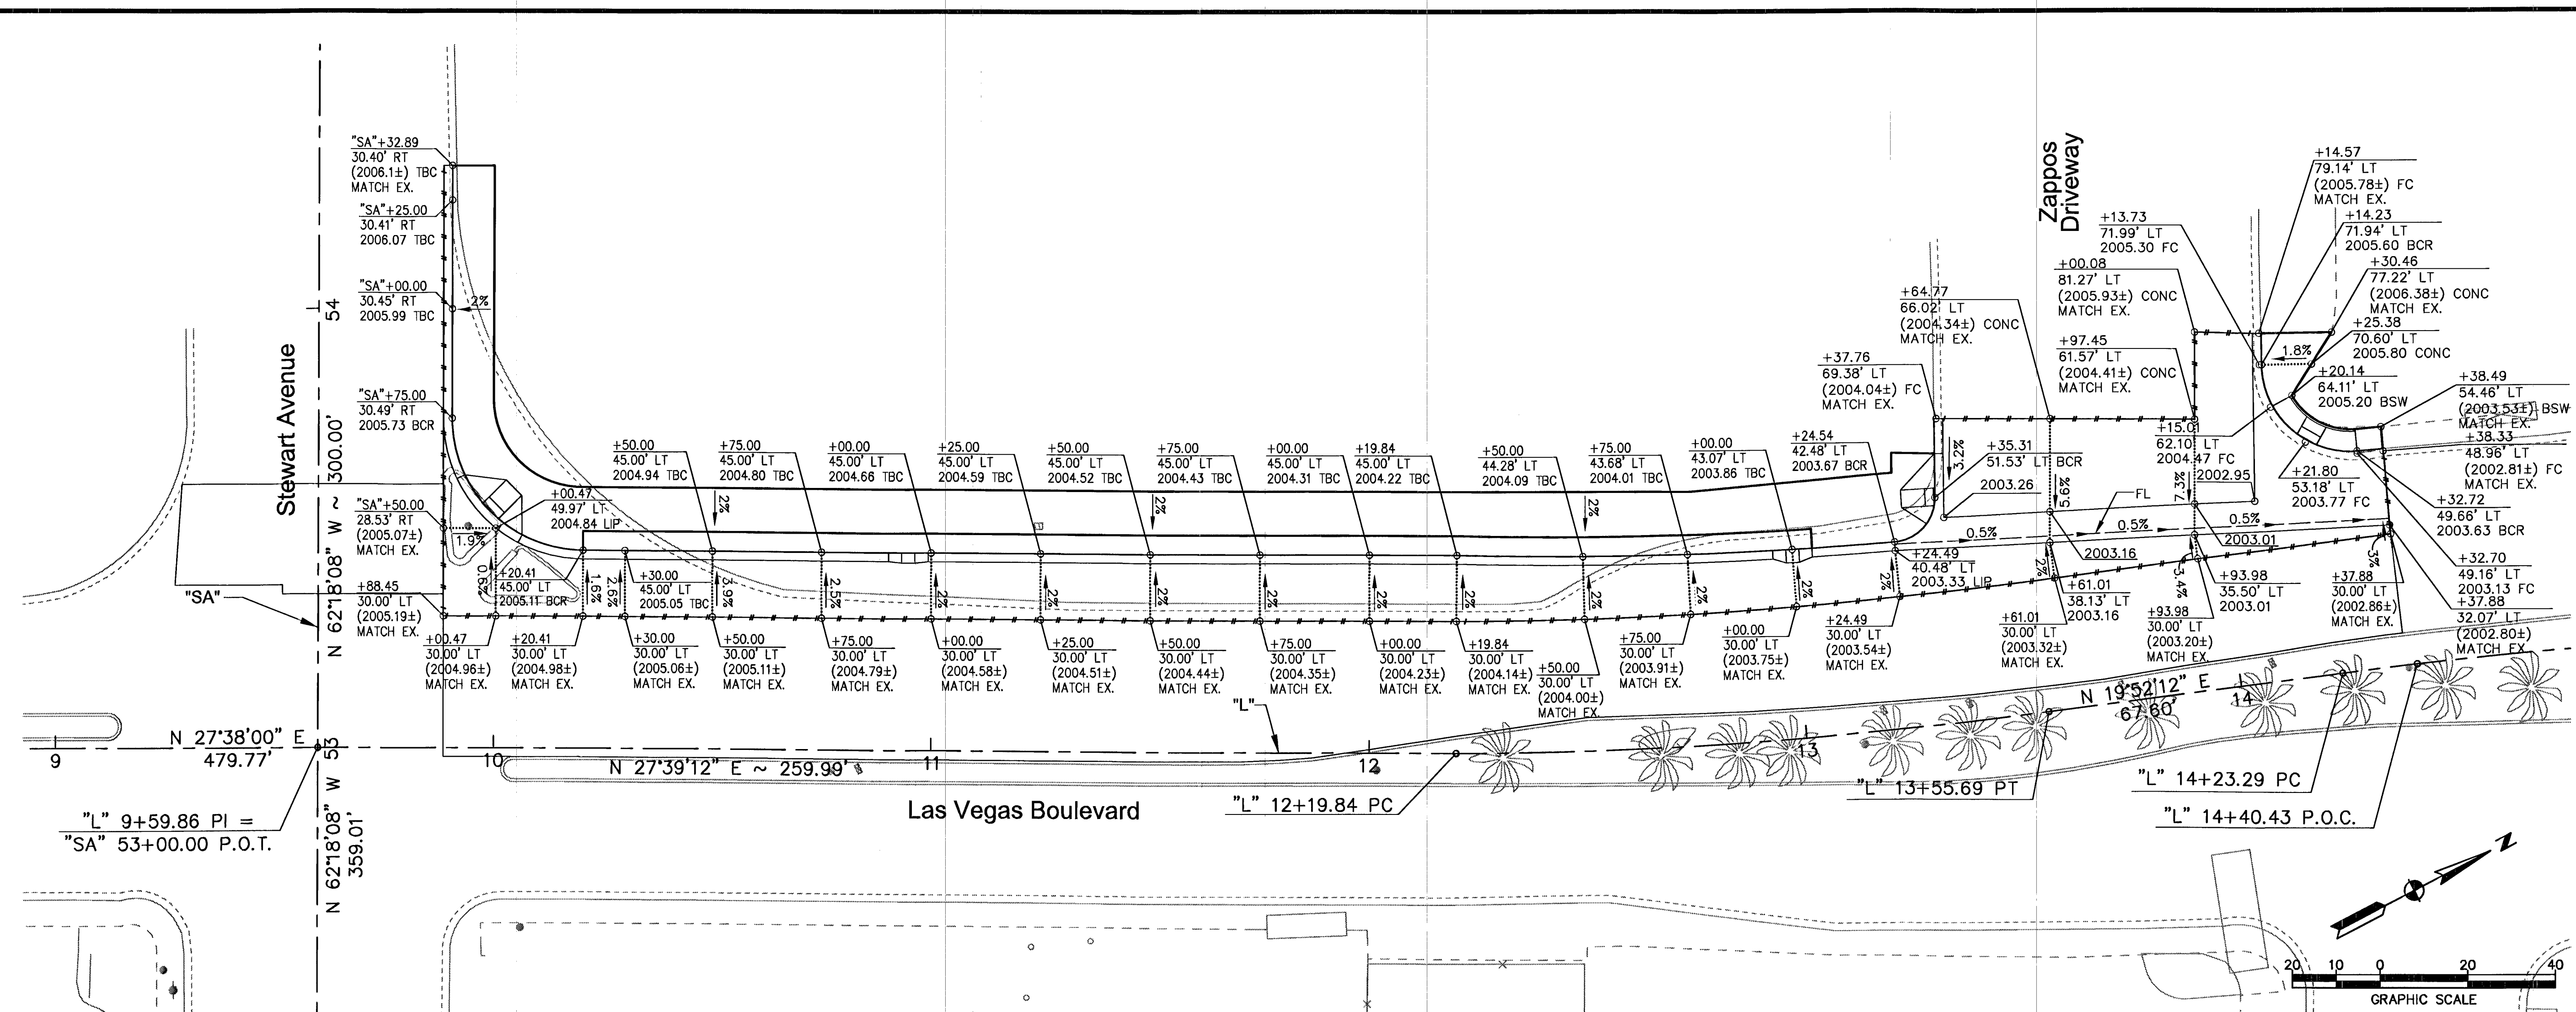

LAS VEGAS BOULEVARD GRADNG PLAN

- NOTES:**
1. FINISHED ASPHALT CONCRETE SURFACE TO BE FLUSH WITH CROSS GUTTER LIP AT DRIVEWAY.
 2. CONCRETE DRIVEWAY SHALL HAVE TRANSVERSE JOINTS SPACED AT 15 FEET MAX. MATCH LONGITUDIAL JOINT SPACING OF EXISTING DRIVEWAY.
 3. ELEVATIONS ON AC ARE TOP OF THE FINISH GRADE OF UTACS. ELEVATIONS ON CONCRETE ARE TOP OF CONCRETE.
 4. TBC DENOTES TOP BACK OF CURB.
 5. FC DENOTES BOTTOM OF FACE OF CURB.
 6. BCR DENOTES TOP BACK OF CURB RETURN.
 7. LIP DENOTES LIP OF GUTTER.
 8. BSW DENOTES BACK OF SIDEWALK.
 9. CONC DENOTES CONCRETE.

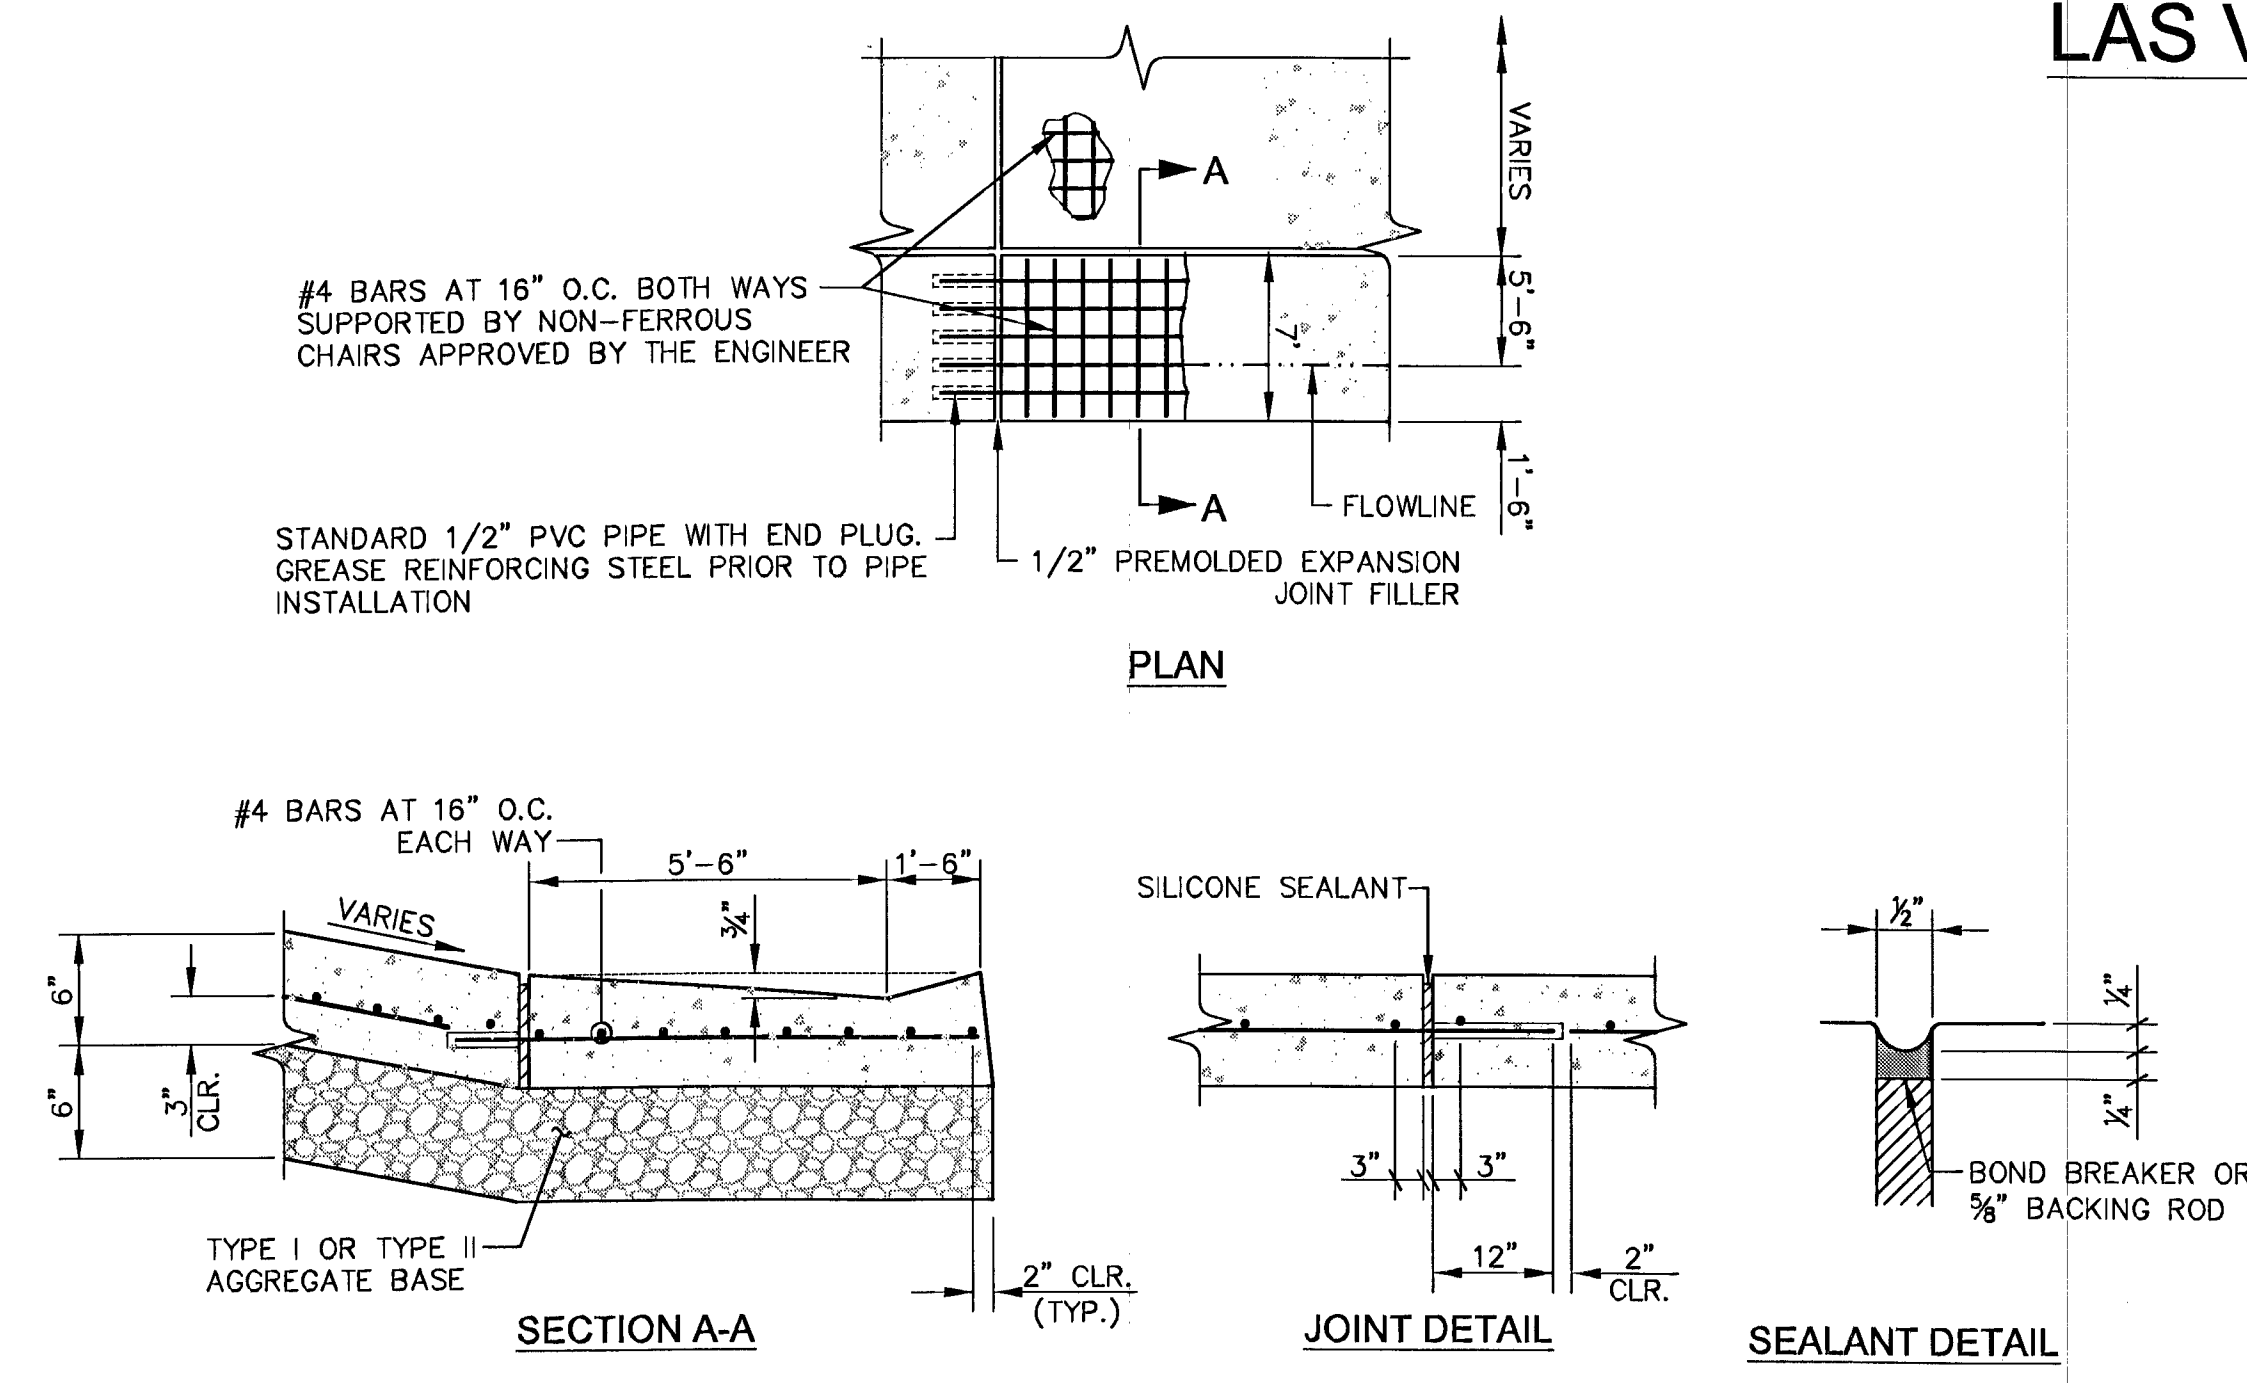

ZAPPOS DRIVEWAY DETAILS

NTS

NO.	DATE	DESCRIPTION	BY
1	6/17/2013	DESIGN BY: JX	

SCALE(S): AS SHOWN
SCALE(V): NONE
FIELD BOOK #:

THE LOUIS BERGER GROUP, INC.
500 E. AMIGO COURT, SUITE 100
LAS VEGAS, NEVADA 89119
Voice: 702-736-6632
Fax: 702-736-0704

CITY OF LAS VEGAS, NEVADA

DEPARTMENT OF PUBLIC WORKS
PROJECT: LAS VEGAS BOULEVARD IMPROVEMENTS AT STEWART AVE
GRADING PLAN AND DRIVEWAY DETAILS
"L" 9+00 TO "L" 14+75

SHEET TITLE:

ENGINEER: ROBERT J. ROBERTSON, CIVIL ENGINEER, No. 7196

SHEET: GP-1
7 OF 22
CLY DRAWING NO: 107 V 6288

Call before you Dig
Call 811
1-800-227-2600 1-702-432-5300 1-702-227-2929

FAST
CALL BEFORE YOU OVERHEAD
Call 1-800-227-2600 1-702-432-5300 1-702-227-2929