
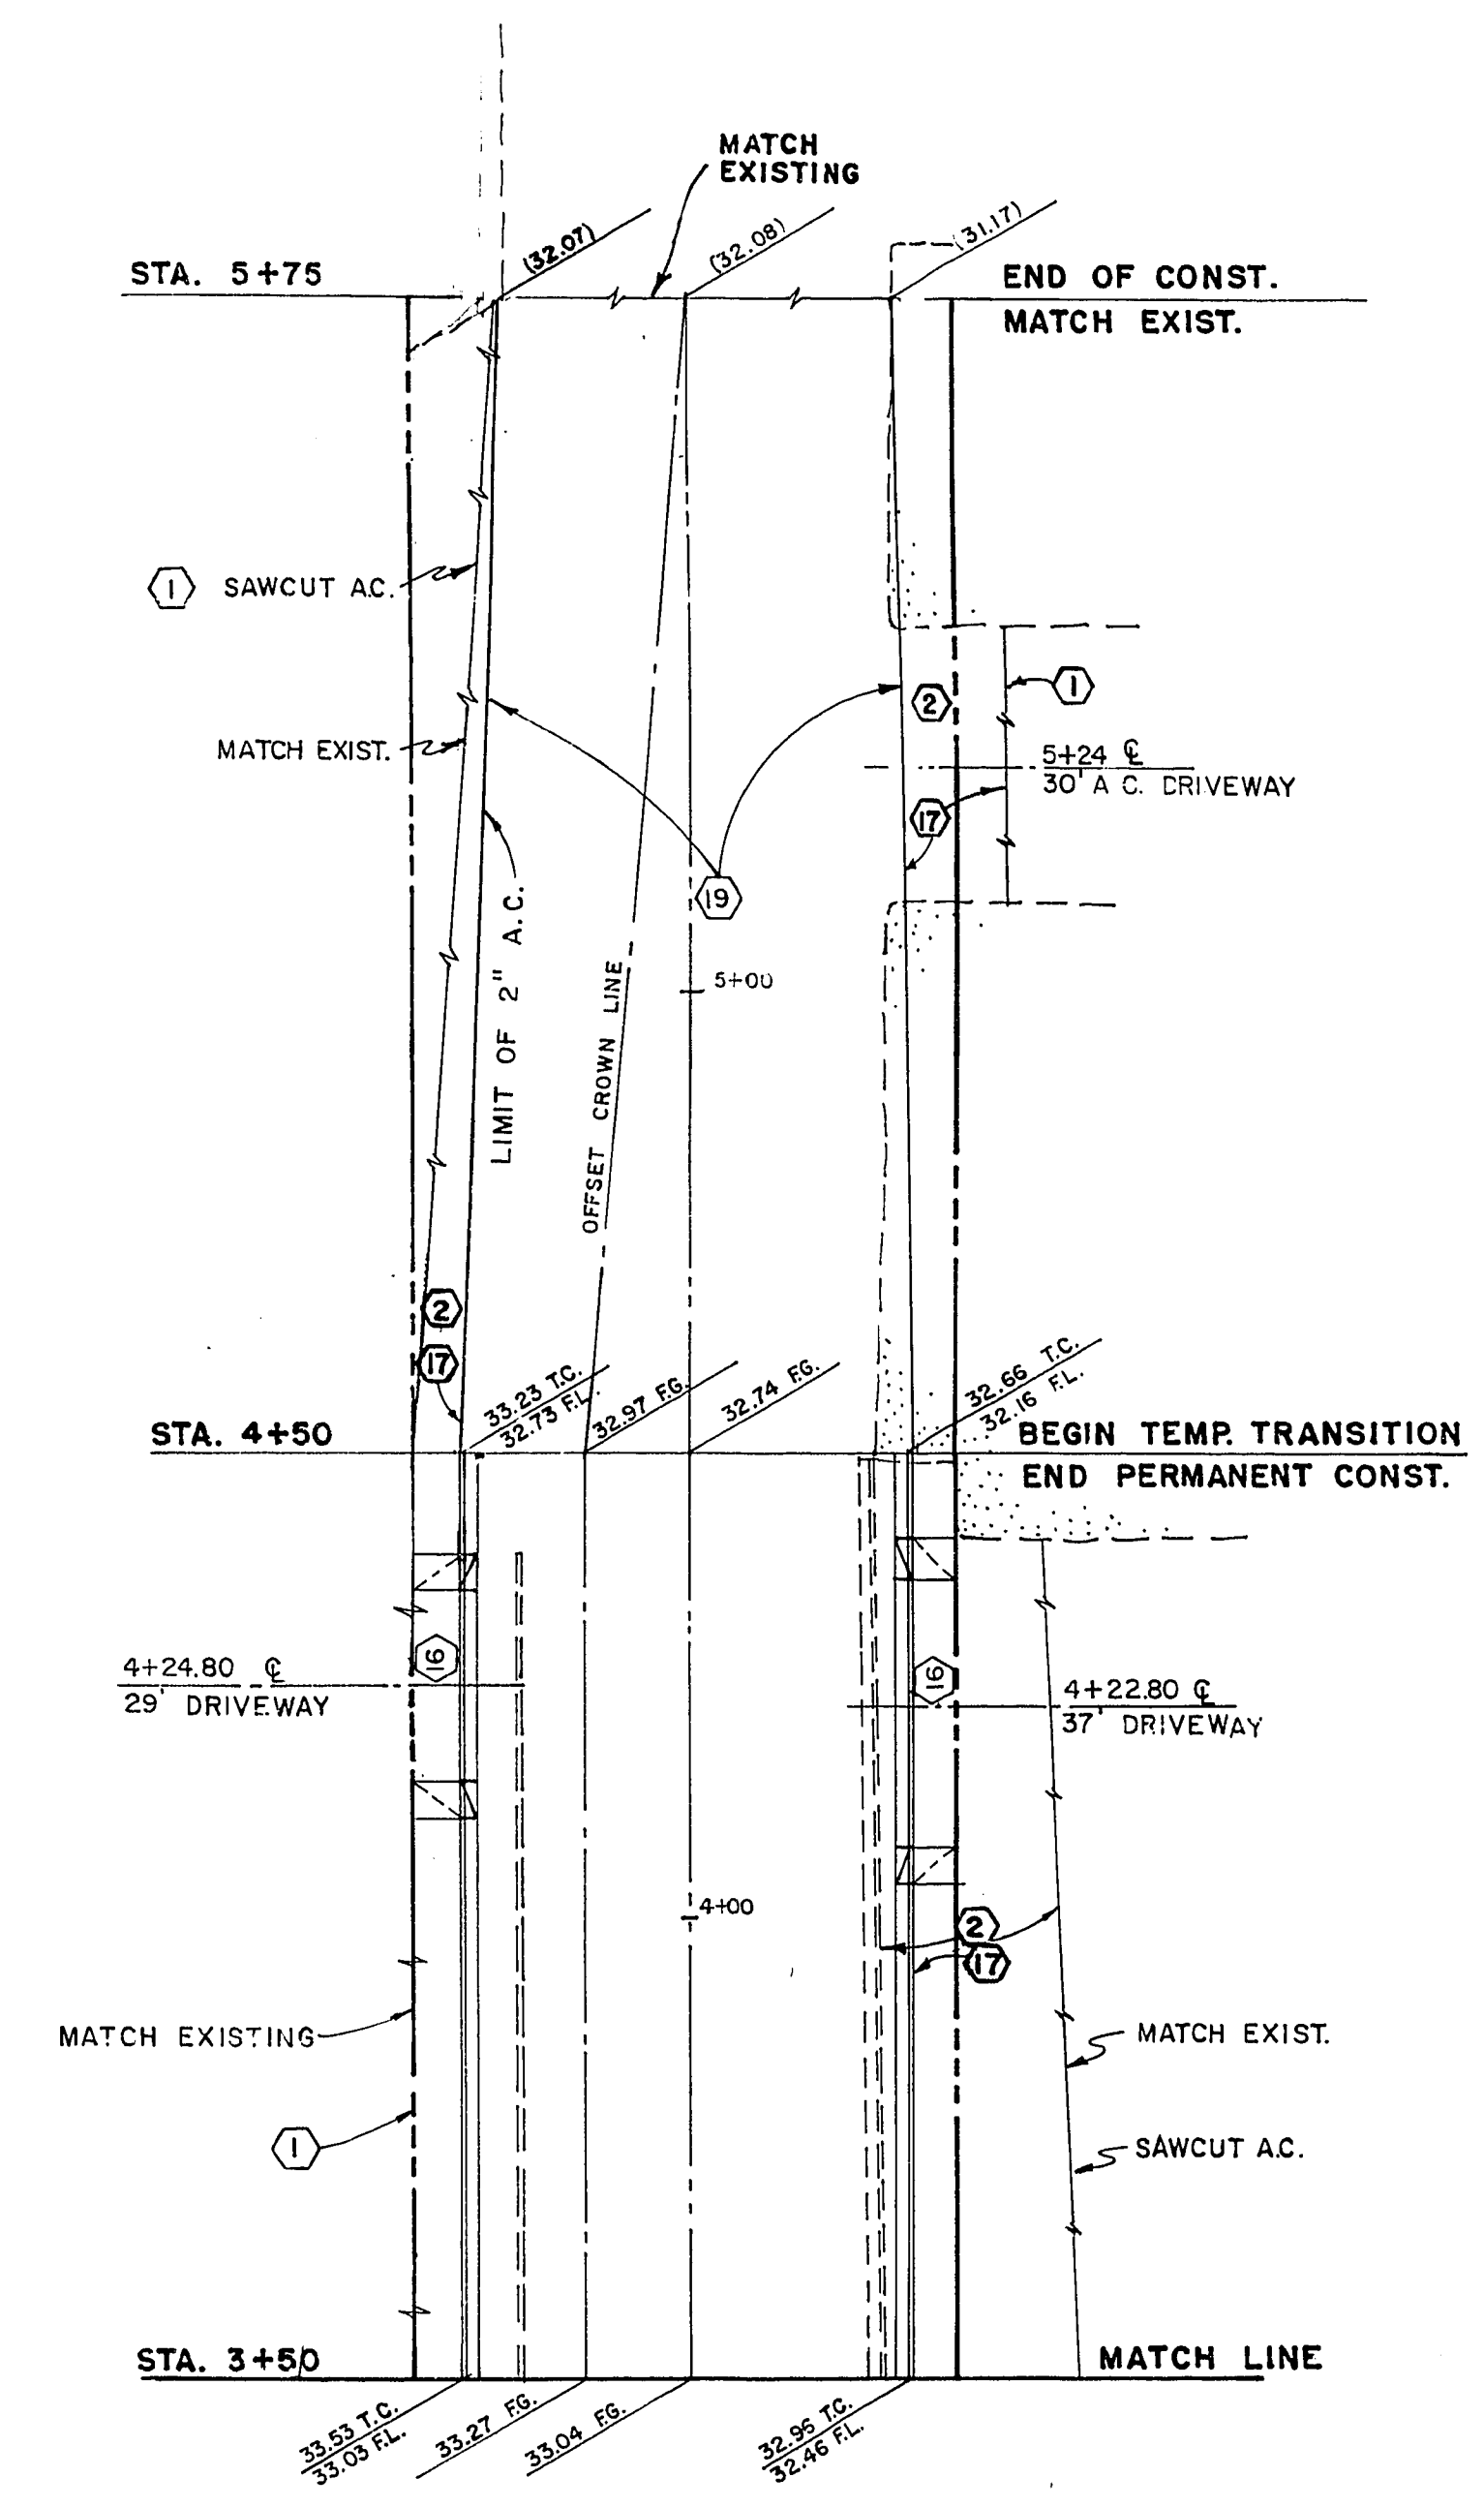


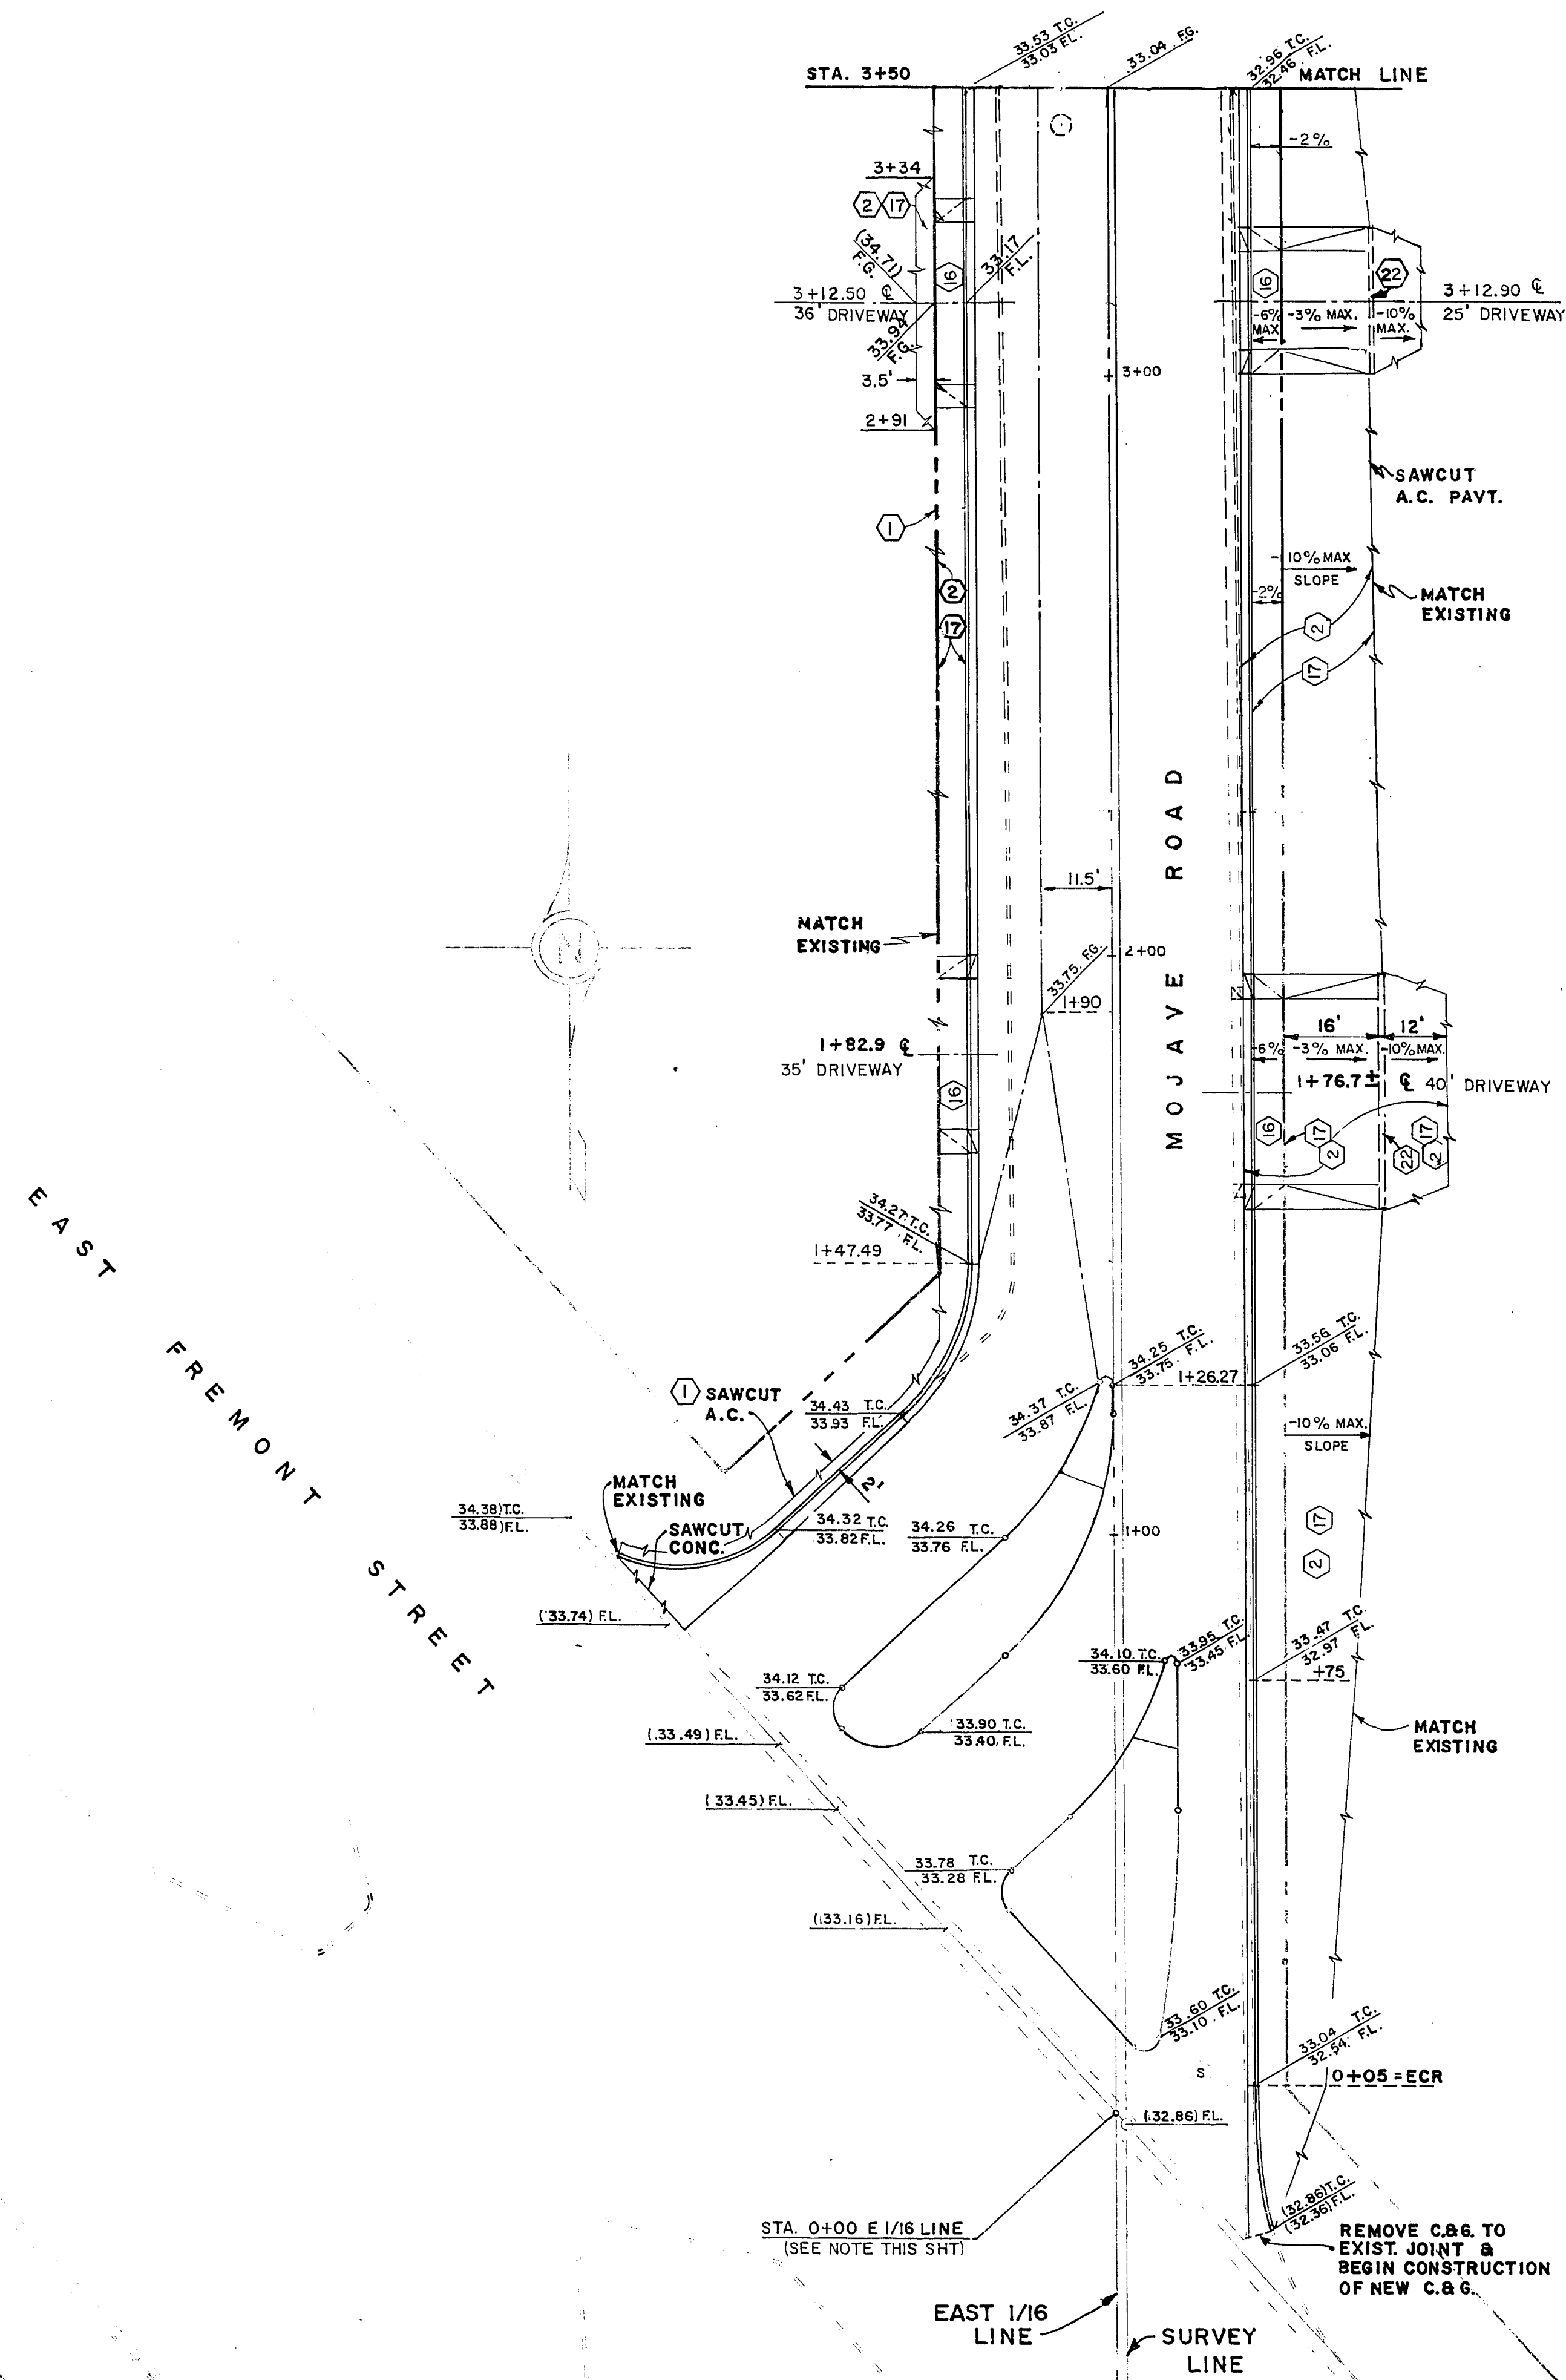

NOTE:
FOR CONSTRUCTION
CURB & GUTTER AND DRIVEWAY
ALL DATA WILL BE TAKEN FROM
E 1/16 LINE.

DRIVEWAY WIDTHS INCLUDE TRANSITIONS

CONTRACT
DRAWING
2/13/74

REV. NO.	DESCRIPTION	BY	DATE	APPROVAL
CITY OF LAS VEGAS, NEVADA DEPARTMENT OF PUBLIC WORKS SERVICES DIVISION				
MOJAVE ROAD INTERSECTION AT FREMONT STREET GRADING PLAN DETAILS				
W.D. NO. 7691	E.B.K. NO. 74-7X	DATE	DRAWING NO.	
SC.(H) 1" = 20'	SC.(V)			
DES. J.E. PINO			FILE NO.	
DR.			107V-933	
APPROVED BY DIRECTOR OF PUBLIC WORKS			SHEET 5 OF 8	

22-4-165