



PROVIDE OPENING IN BOTTOM OF EXIST. SLUMP BLOCK WALL BY REMOVING ONE BLOCK. (TYP. 2 PLACES)

CONSTRUCT CHANDLER MEWS DR. PER METROPOLITAN SMOKE RANCH (OFF-SITE IMPROVEMENTS) SHTS. 16 & 17 OF 22

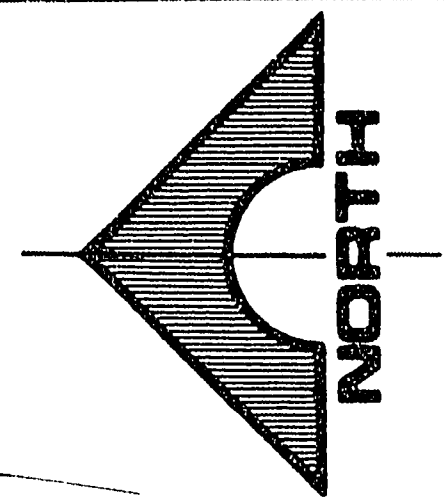

SCALE 1" = 30'
CONTOUR INTERVAL : 1'

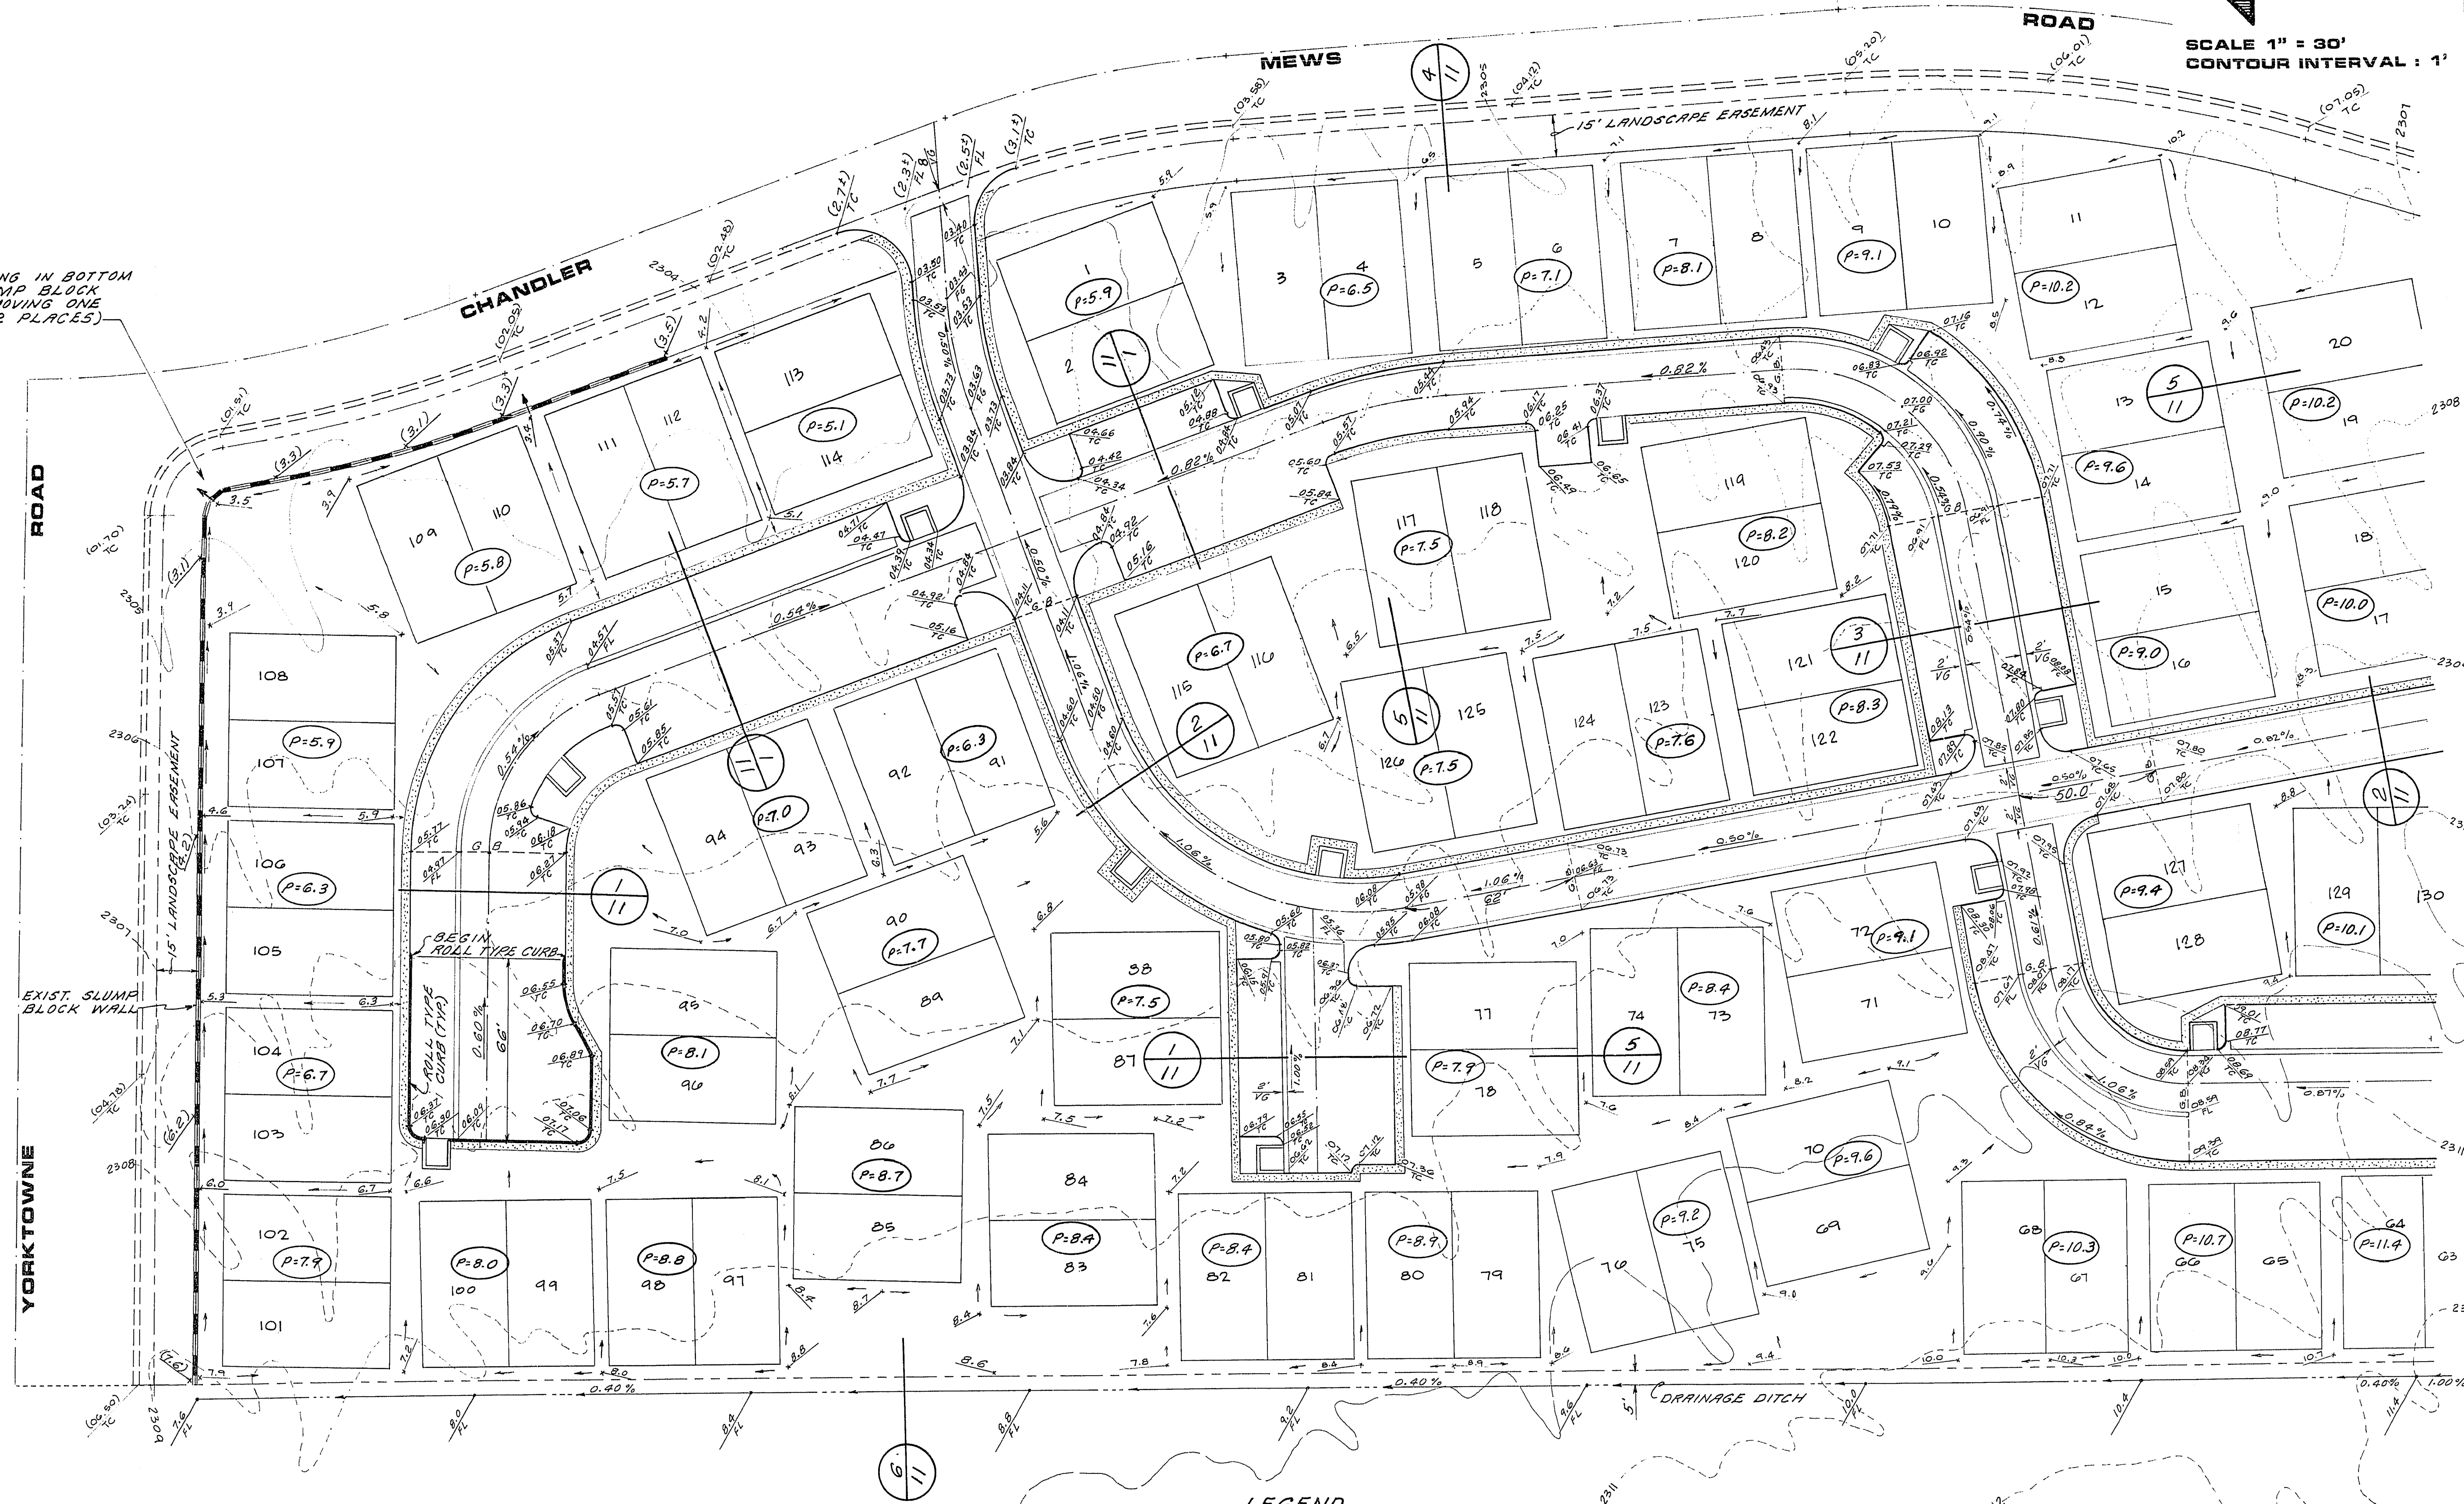

- LEGEND**
- P=6.5 PAD ELEVATION
 - FINISHED GROUND ELEVATION
 - TOP OF CURB ELEVATION
 - FLOW LINE
 - 4" TYPE CURB
 - 6" TYPE CURB
 - 8" VALLEY GUTTER
 - 3' SIDEWALK
 - GRADE BREAK
 - REFUSE COLLECTOR LOCATION

DATE: 07/14/09
 REV: 01/14/09
 DESIGNED BY: [Signature]
 CHECKED BY: [Signature]
 DATE: 07/14/09
 PROJECT: METROPOLITAN SMOKE RANCH
 SHEET NO.: 12
 OF 13 SHEETS
 G.C. WALLACE, INC.
 Engineering/Architecture
 METROPOLITAN DEVELOPMENT COMPANY
 METROPOLITAN'S HAMPTON COURT
 GRADING PLAN 1
 14-G-63 107Y-4015