



MOUNTAIN VIEW ESTATES

A RESIDENTIAL SUBDIVISION

VICINITY MAP

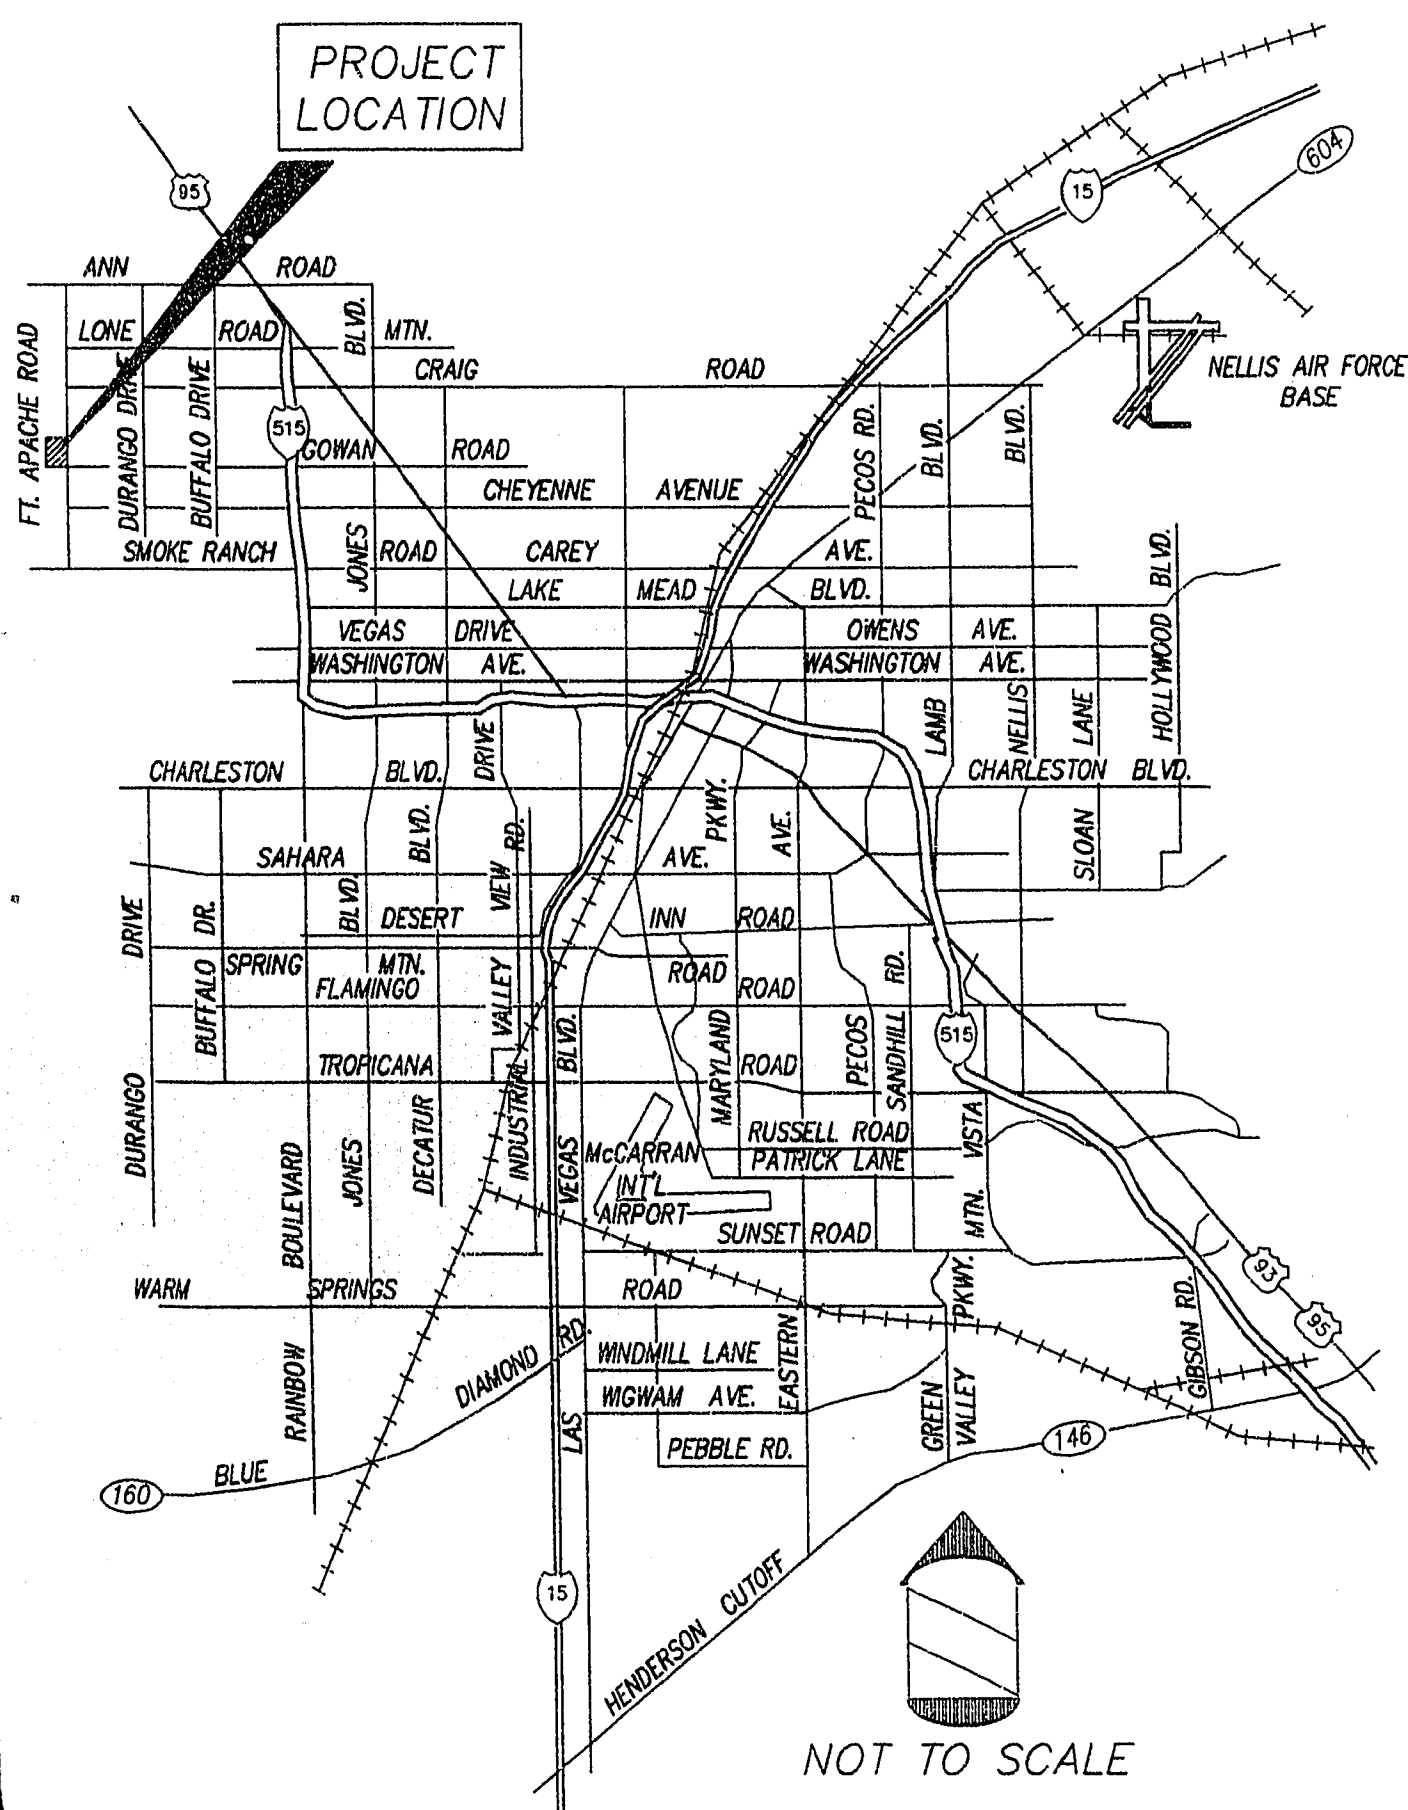

KEY MAP

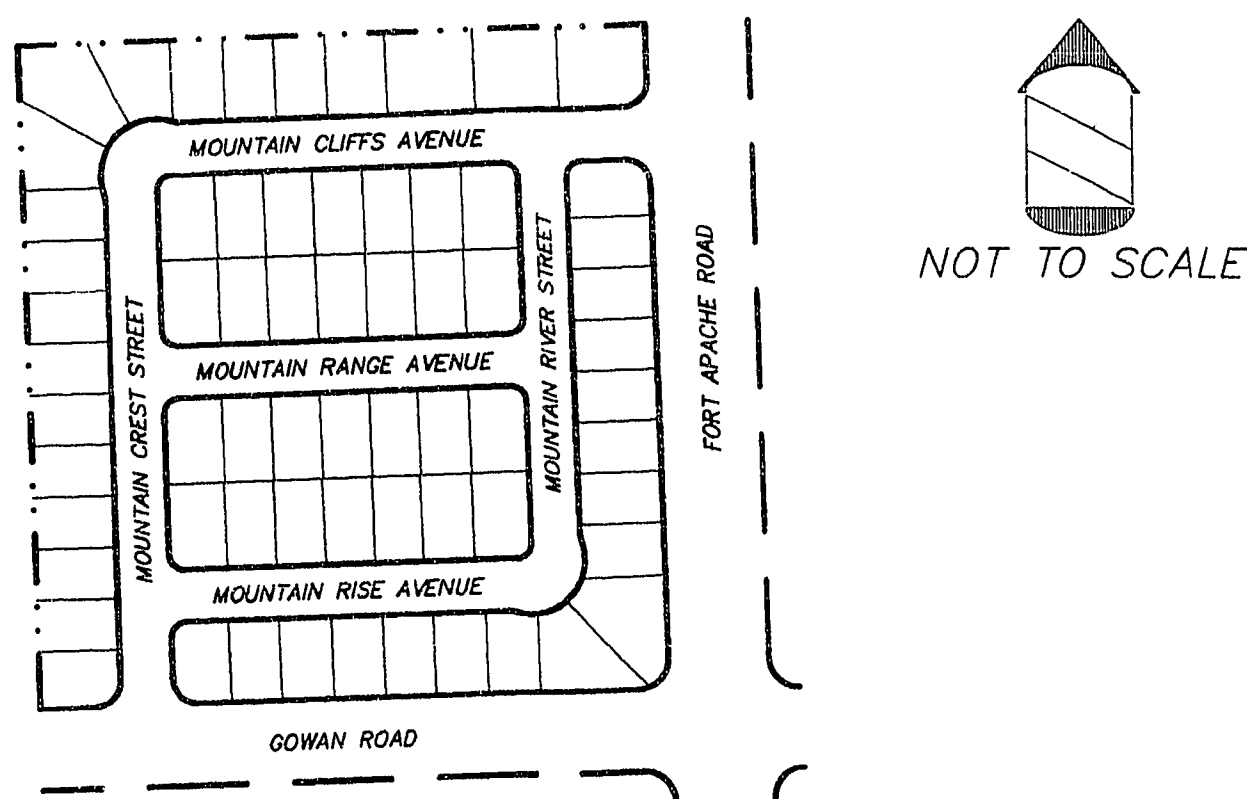

SHEET INDEX

LIST OF DRAWINGS	SHEET NO.
COVER SHEET	1
NOTE SHEET	2
DIMENSION PLAN	3
GRADING PLAN	4
UTILITY PLAN	5
PLAN AND PROFILE - MOUNTAIN CREST STREET	6
PLAN AND PROFILE - MOUNTAIN CLIFFS AVENUE	7
PLAN AND PROFILE - MOUNTAIN RANGE AVENUE	8
PLAN AND PROFILE - MOUNTAIN RISE AVENUE	9
PLAN AND PROFILE - MOUNTAIN RIVER STREET	10
PLAN AND PROFILE - FORT APACHE ROAD	11
PLAN AND PROFILE - GOWAN ROAD	12
DETAIL SHEET	13

APPROVALS

Dennis Anderson 3-29-96
CITY OF LAS VEGAS ENGINEER
DENNIS ANDERSON P.E. #9160


Paul Johnson 3-28-96
SOUTHWEST GAS CORPORATION
PAUL JOHNSON
DATE

Paul Johnson 3-28-96
CITY OF LAS VEGAS FIRE DEPARTMENT
PAUL JOHNSON
DATE

APPROVAL OF THESE PLANS BY THE CITY ENGINEER IS LIMITED TO THOSE IMPROVEMENTS CONSTRUCTED IN THE DEDICATED RIGHTS-OF-WAY AND/OR DEDICATED EASEMENTS. THIS APPROVAL DOES NOT AUTHORIZE THE CONSTRUCTION OF ANY IMPROVEMENTS THAT DEVIATE FROM ADOPTED STANDARDS AND/OR SPECIFICATIONS EXCEPT THOSE SPECIFICALLY LISTED UNDER "DEVIATIONS FROM STANDARDS". THE ENGINEER SHALL RESOLVE ANY DEVIATION OTHER THAN THOSE LISTED IN "DEVIATIONS FROM STANDARDS" IN FAVOR OF THE UNIFORM STANDARDS DRAWINGS AND SPECIFICATIONS CLARK COUNTY AREA NEVADA.

MOUNTAIN VIEW ESTATES

COVER SHEET

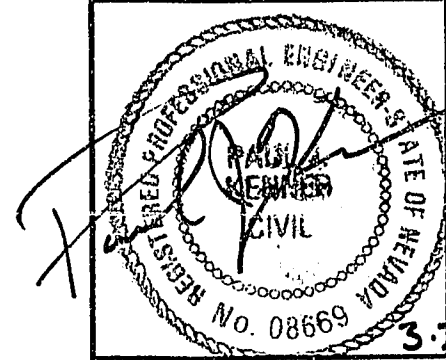

Drawn by: JDL

Checked by: PJK

Scale: NO SCALE

Date: MARCH 4, 1996

Drawing No. 94-0010

1/13