

APRIL REV	DATE	BY	REVISION
1	11-29-92	CHAO	REVISED TO MATCH NEW STREET SEWER
2	12-07-92	LFA	REVISED SEWER TO MATCH NEW STREET
3	1-13-93	C.F.A.	CHANGED STREET NAME

ESCHENBERG ENGINEERS AND ARCHITECTS INC.
 CONSULTING ENGINEERS & ARCHITECTS
 1700 MAIN ST. SUITE 100
 FOLSOM, CA 95630
 SUBMITTED BY: *P. W. Charleton*
 DATE: 9-21-92

9 8 7 6 5+00 4 3 2 1 0+00

CURVE DATA TABLE

No.	RADIUS	DELTA	LENGTH	TANGENT
1	5.00'	147°47'48"	12.22'	15.75'
2	25.00'	44°52'49"	45.45'	23.02'
3	24.50'	109°15'25"	42.77'	46.57'
4	30.00'	71°58'25"	46.16'	31.09'
5	30.00'	40°20'41"	21.12'	11.02'
6	62.50'	178°20'47"	188.39'	---



CURVE DATA TABLE

No.	RADIUS	DELTA	LENGTH	TANGENT
7	5.00'	144°40'37"	12.68'	15.75'
8	24.50'	117°40'41"	72.82'	37.09'
9	25.00'	47°14'58"	47.82'	25.37'
10	30.00'	55°23'21"	40.25'	23.17'
11	62.50'	169°04'44"	184.44'	---

QUANTITY ESTIMATE

2" ASPHALTIC CONCRETE 3,893 SY.
 30" ROLL TYPE CURB & GUTTER 1,991 LF.
 "A" TYPE ISLAND CURB 286 LF.

THESE QUANTITIES ARE ONLY ESTIMATES, CONTRACTOR TO VERIFY.

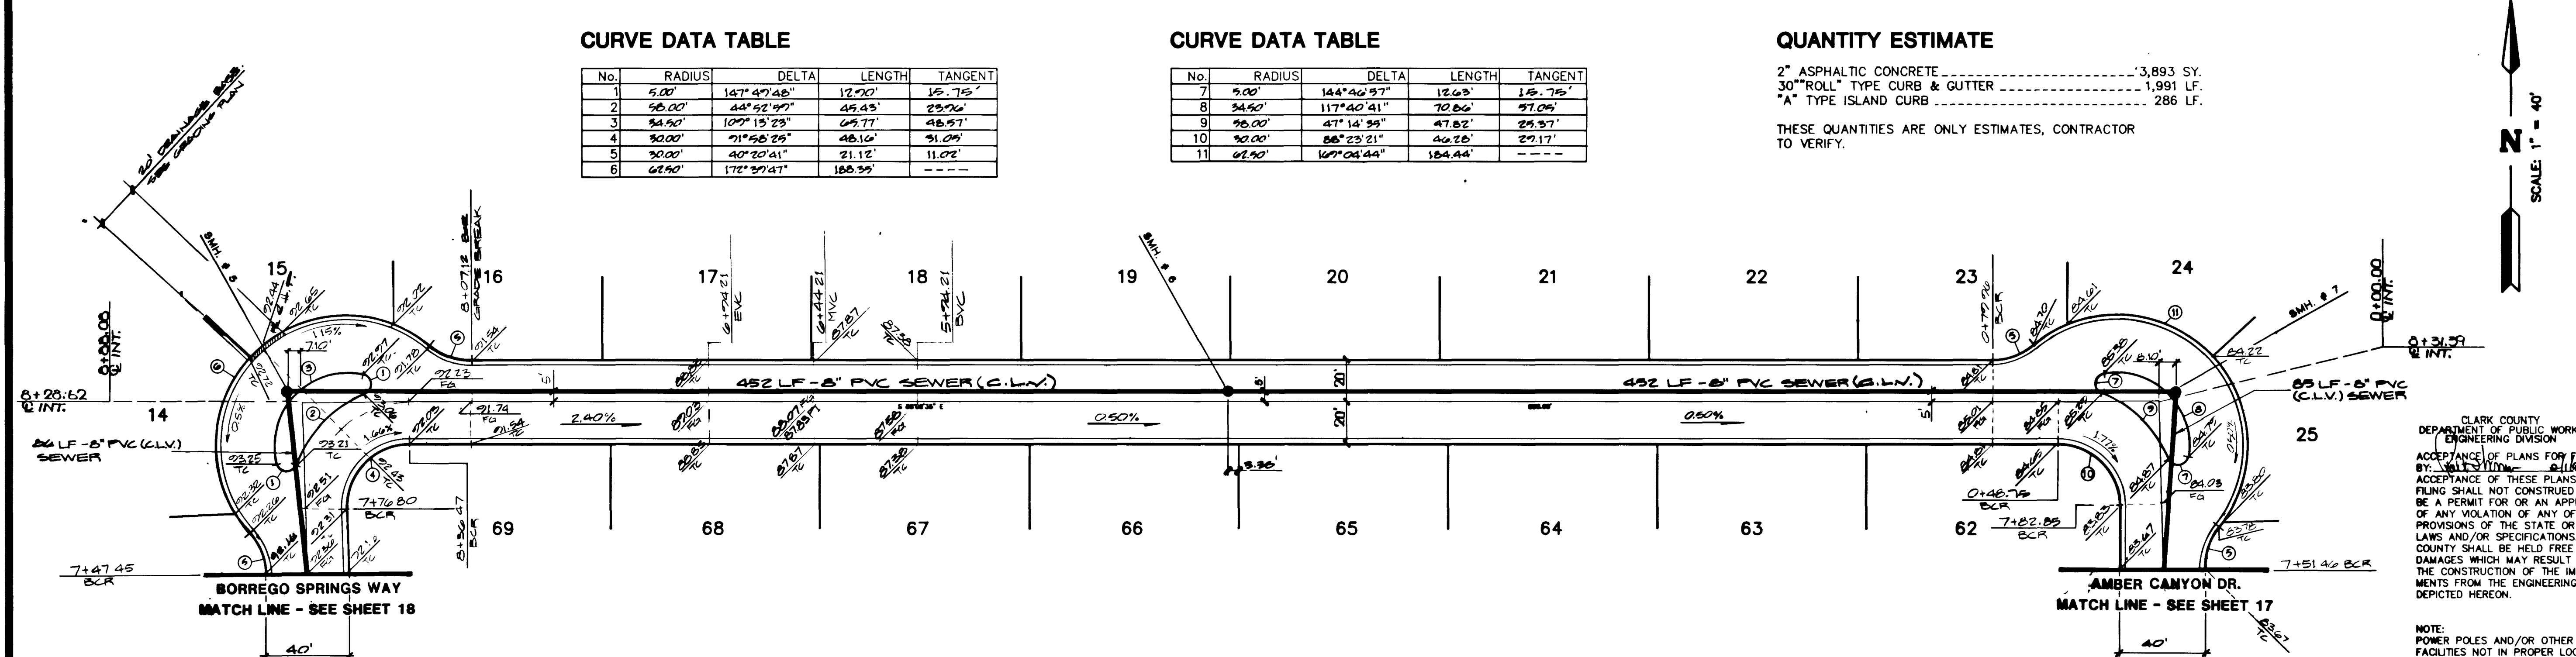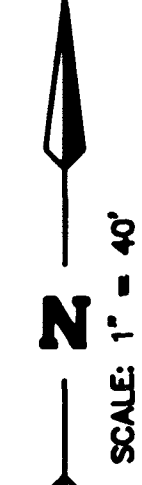

BENCHMARK
 B.M. = C.L.V. # 1LV004SES
 FOUND NAIL IN TAG IN TOP OF CURB AT THE
 NORTHWEST QUADRANT OF BUFFALO DRIVE & ALEXANDER
 ROAD.
 ELEVATION = 2339.57'

GARNET CANYON LANE

CLARK COUNTY
 DEPARTMENT OF PUBLIC WORKS
 ENGINEERING DIVISION
 ACCEPTANCE OF PLANS FOR FILING
 BY: CHAO/B.L.G.
 ACCEPTANCE OF THESE PLANS FOR FILING
 SHALL NOT CONSTITUTE TO BE A PERMIT FOR OR AN APPROVAL
 OF ANY VIOLATION OF ANY OF THE
 PROVISIONS OF THE STATE OR COUNTY
 LAWS AND/OR SPECIFICATIONS. CLARK
 COUNTY SHALL BE HELD FREE FROM
 DAMAGES WHICH MAY RESULT FROM
 THE CONSTRUCTION OF THE IMPROVEMENTS
 FROM THE ENGINEERING DESIGN
 DEPICTED HEREON.

NOTE:
 POWER POLES AND/OR OTHER EXISTING
 FACILITIES NOT IN PROPER LOCATION
 BASED ON PROPOSED IMPROVEMENTS
 SHOWN HEREON WILL BE RELOCATED
 AT NO EXPENSE TO CLARK COUNTY.



STREET & SEWER PLAN & PROFILE
 (GARNET CANYON LANE)

MONTEREY ESTATES
 APN: 480-000-018

W.O. # :	010 - A585
BY :	CHAO/B.L.G.
DATE :	SEPT. 1992
SCALE :	HORIZ. 1"=40' VERT. 1"=4'

SHEET
16
 OF 20 SHEETS

1285 10-26-51 3074-4243

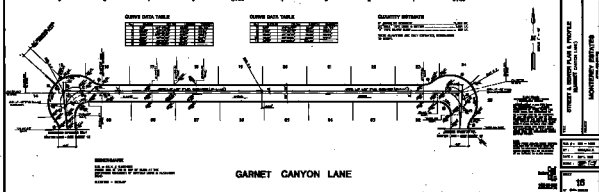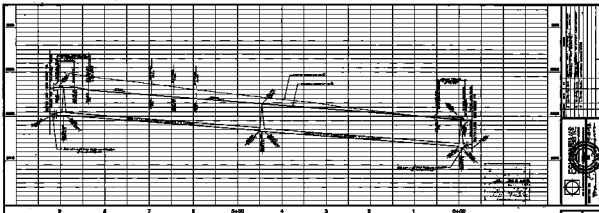

CURVE DATA TABLE

STATION	PC	PT	PI	STATION	PC	PT	PI
0+00	0+00	0+00	0+00	0+00	0+00	0+00	0+00
1+00	1+00	1+00	1+00	1+00	1+00	1+00	1+00
2+00	2+00	2+00	2+00	2+00	2+00	2+00	2+00
3+00	3+00	3+00	3+00	3+00	3+00	3+00	3+00
4+00	4+00	4+00	4+00	4+00	4+00	4+00	4+00
5+00	5+00	5+00	5+00	5+00	5+00	5+00	5+00
6+00	6+00	6+00	6+00	6+00	6+00	6+00	6+00
7+00	7+00	7+00	7+00	7+00	7+00	7+00	7+00
8+00	8+00	8+00	8+00	8+00	8+00	8+00	8+00
9+00	9+00	9+00	9+00	9+00	9+00	9+00	9+00

CURVE DATA TABLE

STATION	PC	PT	PI	STATION	PC	PT	PI
0+00	0+00	0+00	0+00	0+00	0+00	0+00	0+00
1+00	1+00	1+00	1+00	1+00	1+00	1+00	1+00
2+00	2+00	2+00	2+00	2+00	2+00	2+00	2+00
3+00	3+00	3+00	3+00	3+00	3+00	3+00	3+00
4+00	4+00	4+00	4+00	4+00	4+00	4+00	4+00
5+00	5+00	5+00	5+00	5+00	5+00	5+00	5+00
6+00	6+00	6+00	6+00	6+00	6+00	6+00	6+00
7+00	7+00	7+00	7+00	7+00	7+00	7+00	7+00
8+00	8+00	8+00	8+00	8+00	8+00	8+00	8+00
9+00	9+00	9+00	9+00	9+00	9+00	9+00	9+00

QUANTITY SUMMARY

ITEM	AMOUNT	UNIT
GRAVEL	1000	CU YD
ASPHALT	1000	CU YD
CONCRETE	1000	CU YD
PAVEMENT	1000	CU YD
UTILITIES	1000	CU YD
LANDSCAPING	1000	CU YD
EROSION CONTROL	1000	CU YD
STRUCTURES	1000	CU YD
OTHER	1000	CU YD
TOTAL	1000	CU YD

REMARKS:
 ALL ELEVATIONS
 ARE IN FEET UNLESS
 OTHERWISE NOTED
 SCALE - 1"=40'

GARNET CANYON LANE

PROJECT NO.	10-24-51
DATE	10-24-51
DRAWN BY	...
CHECKED BY	...
APPROVED BY	...

CONTRACTOR
 MONTEREY DESIGN
 1000 ...
 MONTEREY, CALIF.

STREET & PROFILE
 GARNET CANYON LANE
 MONTEREY DESIGN

SCALE	1"=40'
DATE	10-24-51
DRAWN BY	...
CHECKED BY	...

18