

SHEET NOTES



- SEE SHEET G4 FOR DESIGN POINT TABLE, CURVE DATA TABLE & DRAINAGE REMOVAL NOTES

LEGEND

- DETENTION BASIN DESIGN CONTROL POINT
- CURVE DATA
- REMOVAL ITEM
- DETENTION BASIN CONSTRUCTION NOTES

RIPRAP LEGEND

- EXISTING RIPRAP
- NEW RIPRAP

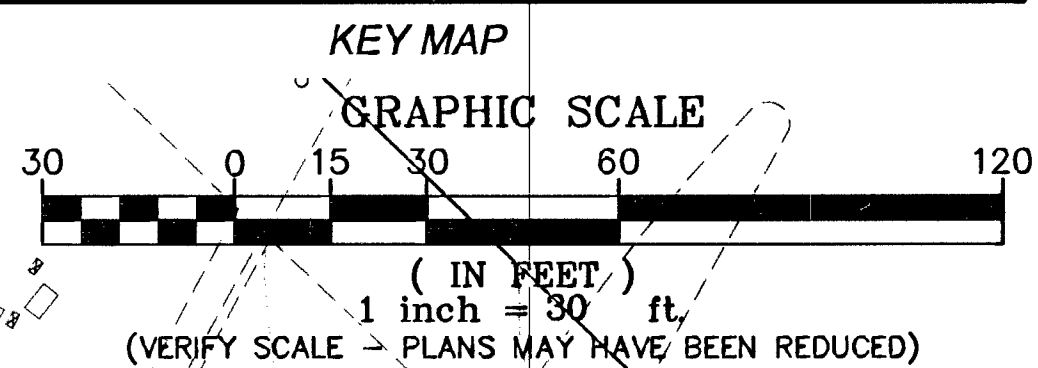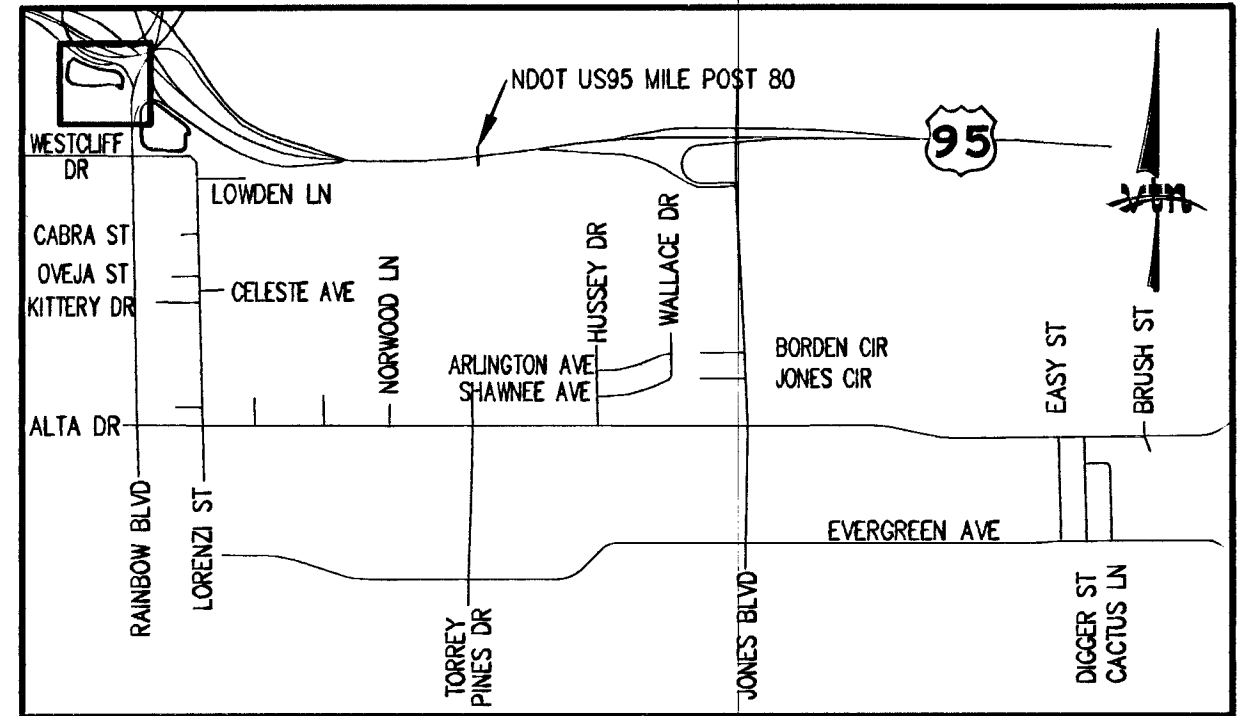

"WD" 27+09.8±, 975.2± LT. BEGIN REMOVAL OF EXISTING CHAIN LINK FENCE BEGIN NEW 6" HIGH CHAIN LINK FENCE EXISTING SILT FENCE PROTECT IN PLACE

SAWCUT & MATCH EXISTING MAINT. RD
 "P" 92+44.7± (METRIC) 815.7± LT. OF "PT. C" OF US95 3,987.7± FROM MILEPOST 80
SUMMERLIN PKWY SOUTHBOUND OFF-RAMP
US-95 SOUTHBOUND OFF-RAMP

CONNECT EXISTING 60" SD TO NEW INLET STRUCTURE
 SEE SHEET G9 FOR 60" RCP INLET STRUCTURE LAYOUT DETAILS

EXISTING RETAINING WALL WITH FENCE PROTECT IN PLACE

APPROXIMATE DAYLIGHT LINE (TYP)
 ● ELEV=2390'

SEE SHEET G10 FOR 60" RCP OUTLET STRUCTURE LAYOUT DETAILS
 CONNECT EXISTING 60" SD TO NEW MANHOLE

ALL BACKFILL MATERIAL PLACED IN AREAS WITH FINISHED SLOPES STEEPER THAN 3(H):1(V) MUST BE CLSM BACKFILL

- "WD" 27+90.82, 677.31' LT. HORIZ. P.T. FL = 2402.60
- "WD" 28+00.00, 676.16' LT. BEGIN RT WALL HEIGHT TRANSITION FL = 2401.99
- "WD" 28+30.79, 675.90' LT. END RT WALL HEIGHT TRANSITION BEGIN 2'-9" RT WALL HEIGHT FL = 2401.78
- "WD" 28+56.91, 674.82' LT. HORIZ. ANGLE POINT FL = 2401.25
- "WD" 29+26.21, 674.82' LT. END 2'-9" RT WALL HEIGHT BEGIN 2'-0" RT WALL HEIGHT FL = 2400.02
- "WD" 29+41.21, 674.82' LT. FL = 2400.20
- "WD" 30+91.21, 674.82' LT. FL = 2396.25
- "WD" 31+41.21, 674.82' LT. FL = 2395.30
- "WD" 32+06.91, 674.82' LT. FL = 2394.50
- "WD" 32+09.14, 671.6± LT. END REMOVAL OF EXISTING FENCE END NEW CHAIN LINK FENCE MATCH EXISTING

APPROXIMATE DAYLIGHT LINE (TYP)
 EXISTING SILT FENCE PROTECT IN PLACE

EXISTING CHAIN LINK FENCE PROTECT IN PLACE

EXISTING SILT FENCE PROTECT IN PLACE

RAINBOW BLVD

Call before you Overhead
 1-702-227-2929
 NEVADA POWER ENVIRONMENT AND SAFETY SERVICES DEPARTMENT

Call before you Dig
 811
 1-800-227-2800
 NEVADA POWER ENVIRONMENT AND SAFETY SERVICES DEPARTMENT

DEPARTMENT OF PUBLIC WORKS 400 E. STEWART AVE. LAS VEGAS, NV 89101 702-258-6272 WWW.PW.DOT.NV.GOV	
RAINBOW DETENTION BASIN MODIFICATIONS WEST BASIN GRADING PLAN	
MEADOWS ALTA PARALLEL PROJECT PHASE II	
DRAWN BY: VML, WEM DESIGNED BY: VML CHECKED BY: JNC	NOV. 10, 2008 NOV. 10, 2008 NOV. 10, 2008
PROJECT NO: SCALE 1"=30' SBT2	HORIZ. 1"=30' VERT. NONE
SHEET G3 36 OF 120 SHEETS	