



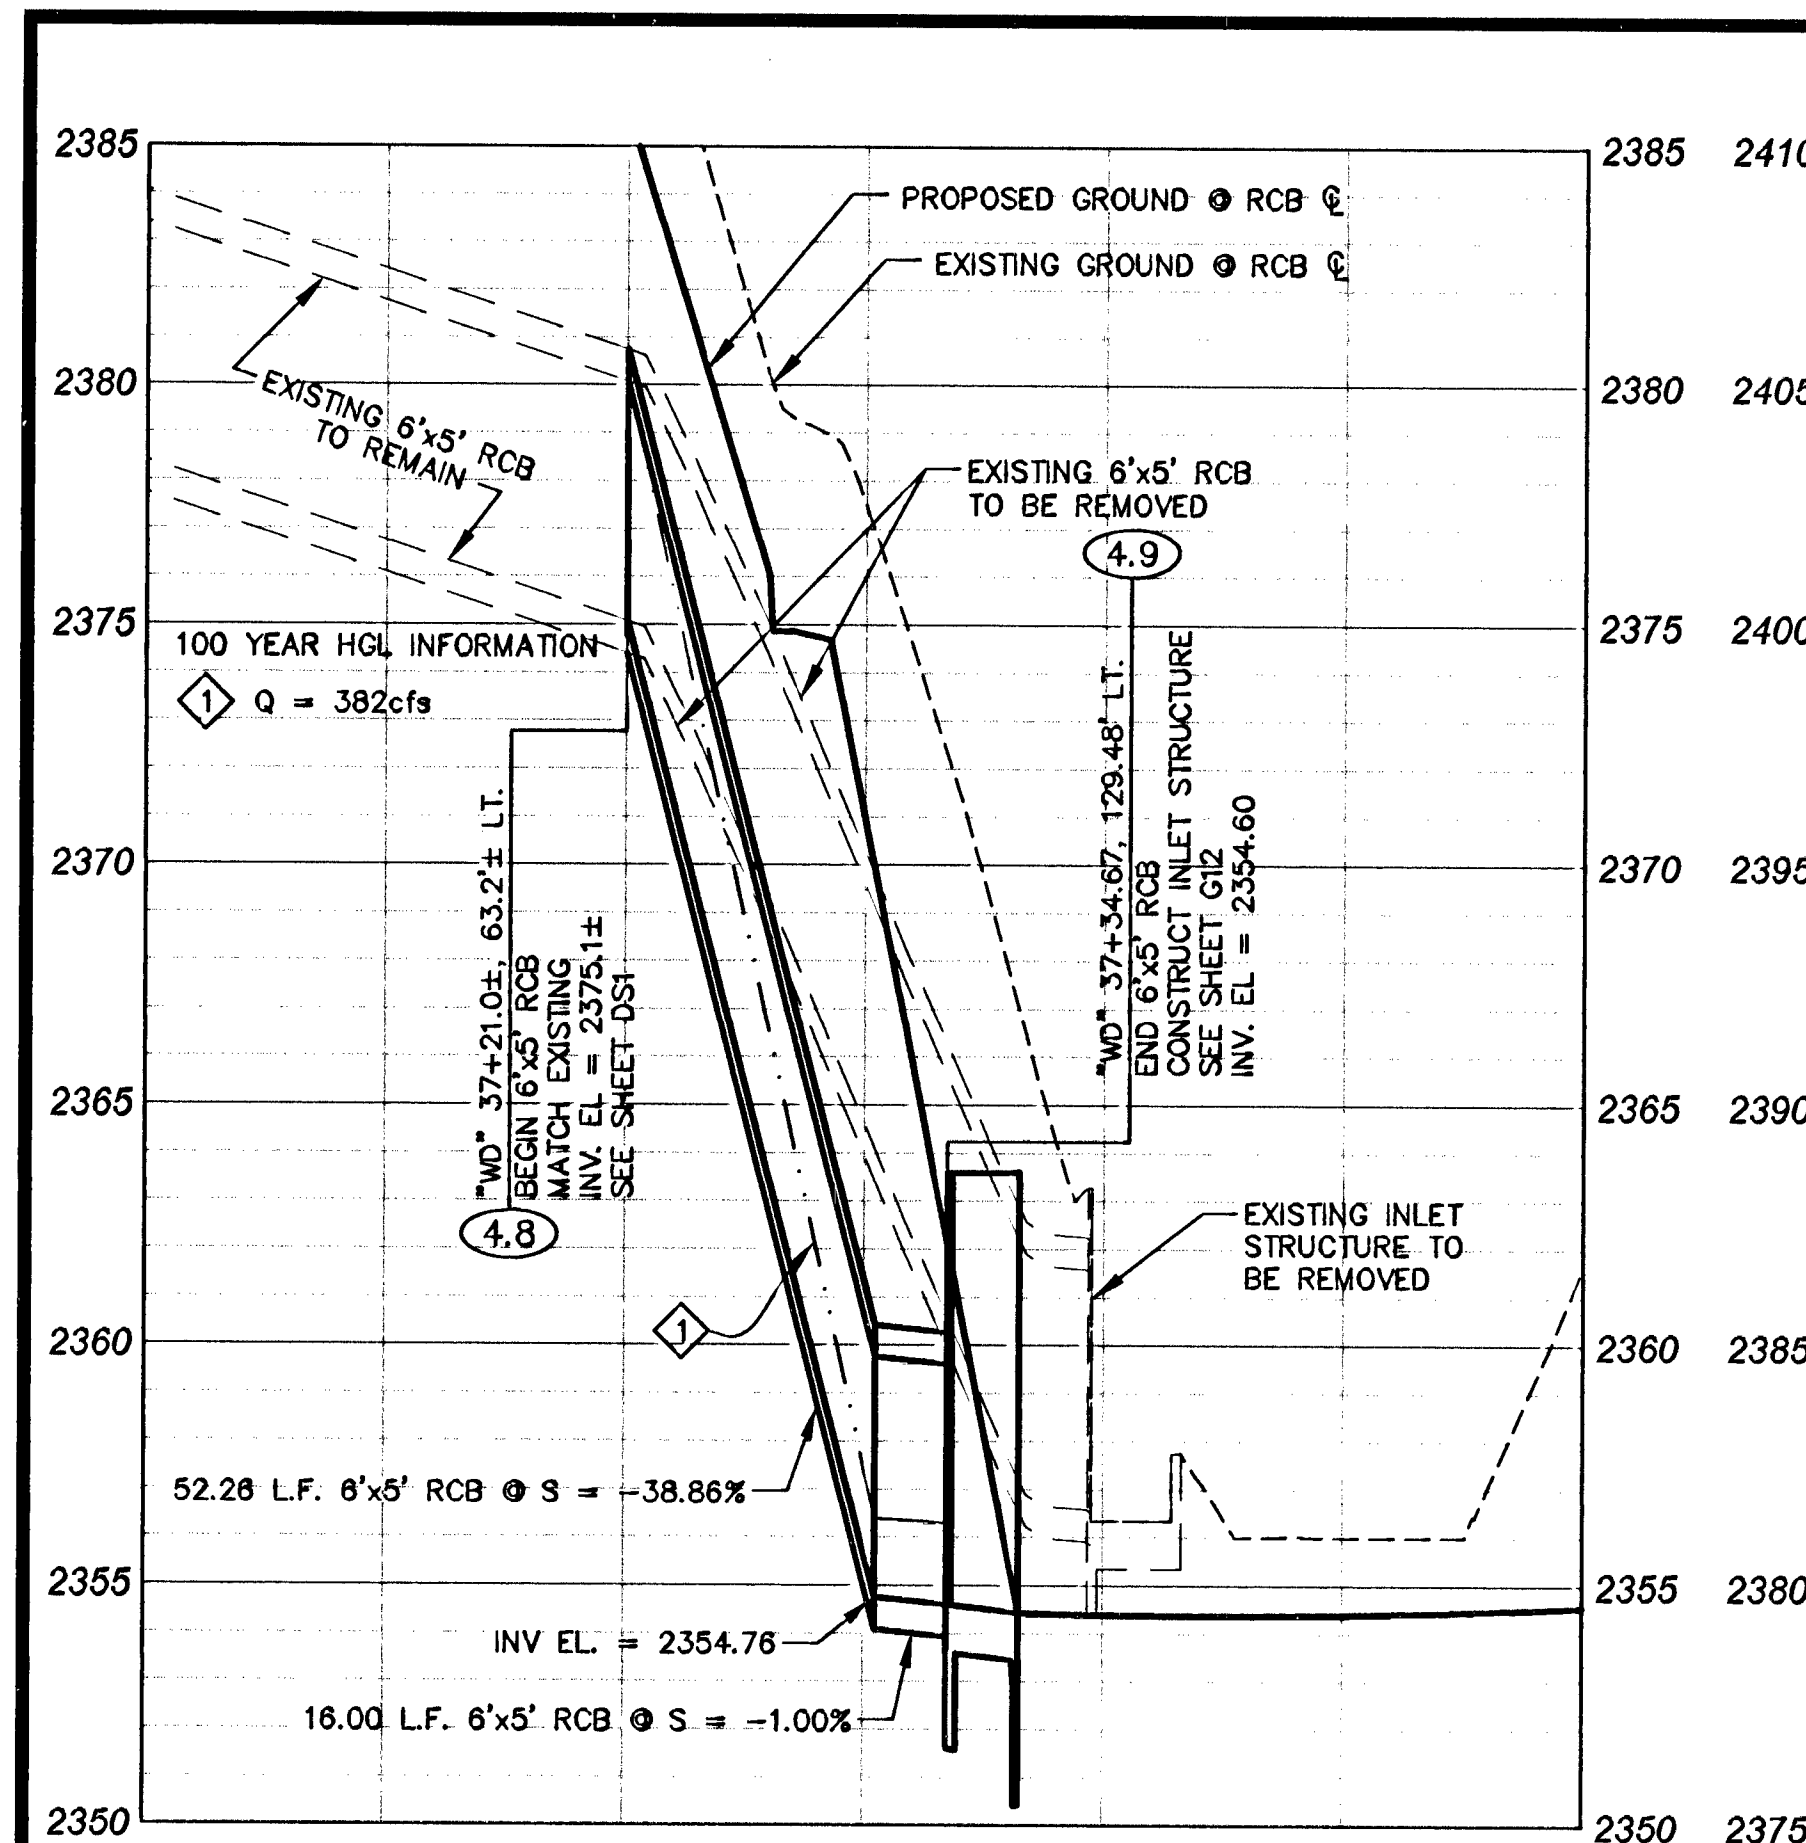


LATERAL #7 @ WESTCLIFF DR 37+21.00
(SEE SHEET SD4)


NOTE TO CONTRACTOR REGARDING FINISHED GRADES:
IT SHALL BE THE CONTRACTOR'S RESPONSIBILITY TO ADJUST THE CONCRETE INLET APRON AND/OR GRATE TO THE FINISHED GROUND SURFACE OR THE FINISHED GRADE OF THE ROADWAY SURFACE (WHICHEVER IS APPLICABLE) IF THE APRON AND/OR GRATE IS CONSTRUCTED PRIOR TO FINALIZING THE FINISHED GRADE, AND THE APRON EDGES AND CORNERS AND/OR GRATE IS BEYOND 0.02' VERTICAL TOLERANCE TO THE FINISHED GRADE. THE CONTRACTOR SHALL REMOVE AND REPLACE THE APRONS AND/OR GRATE AT HIS OWN EXPENSE TO WITHIN THIS TOLERANCE IF THIS CONDITION OCCURS.

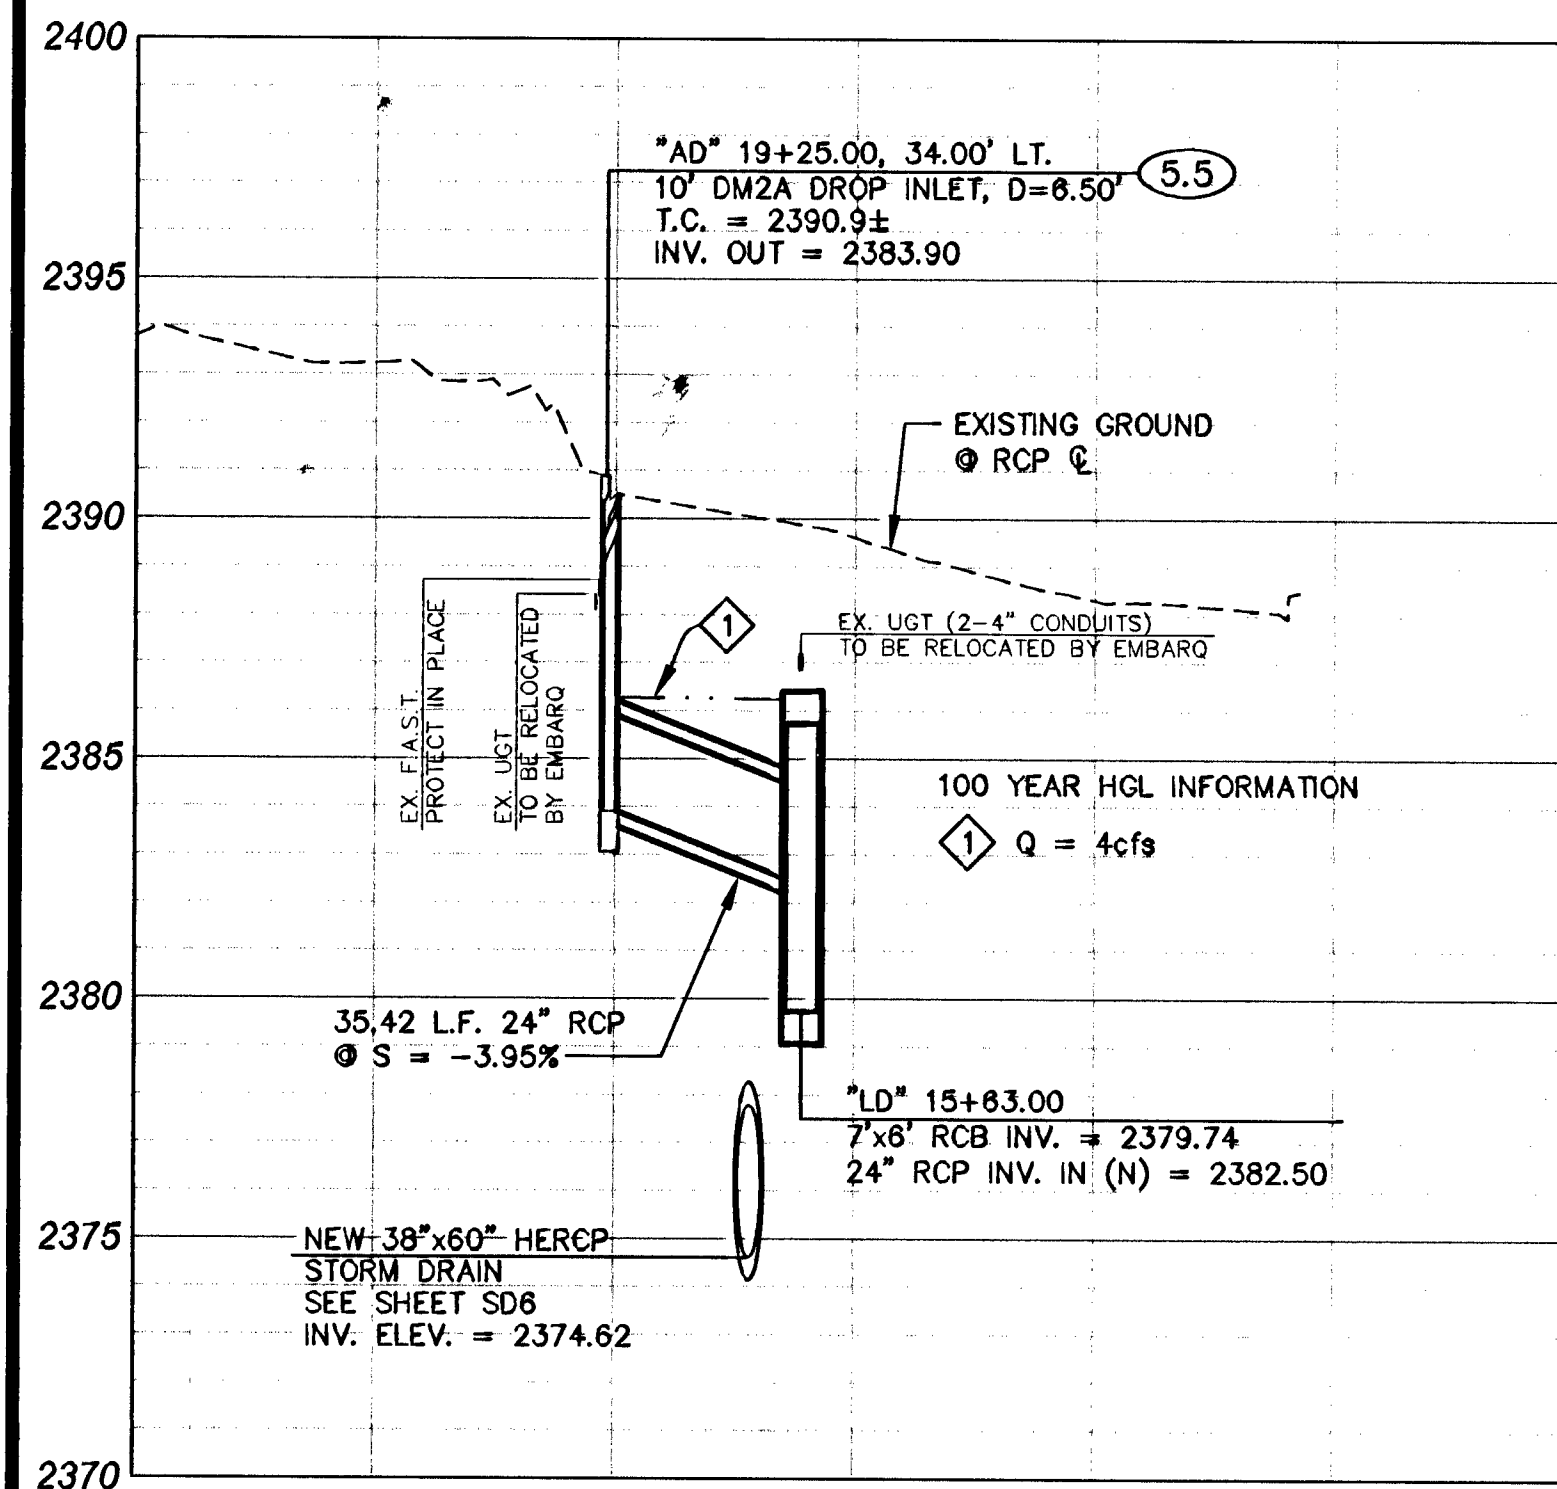


LATERAL #10 @ ALTA DR 19+25.00
(SEE SHEET SD5)

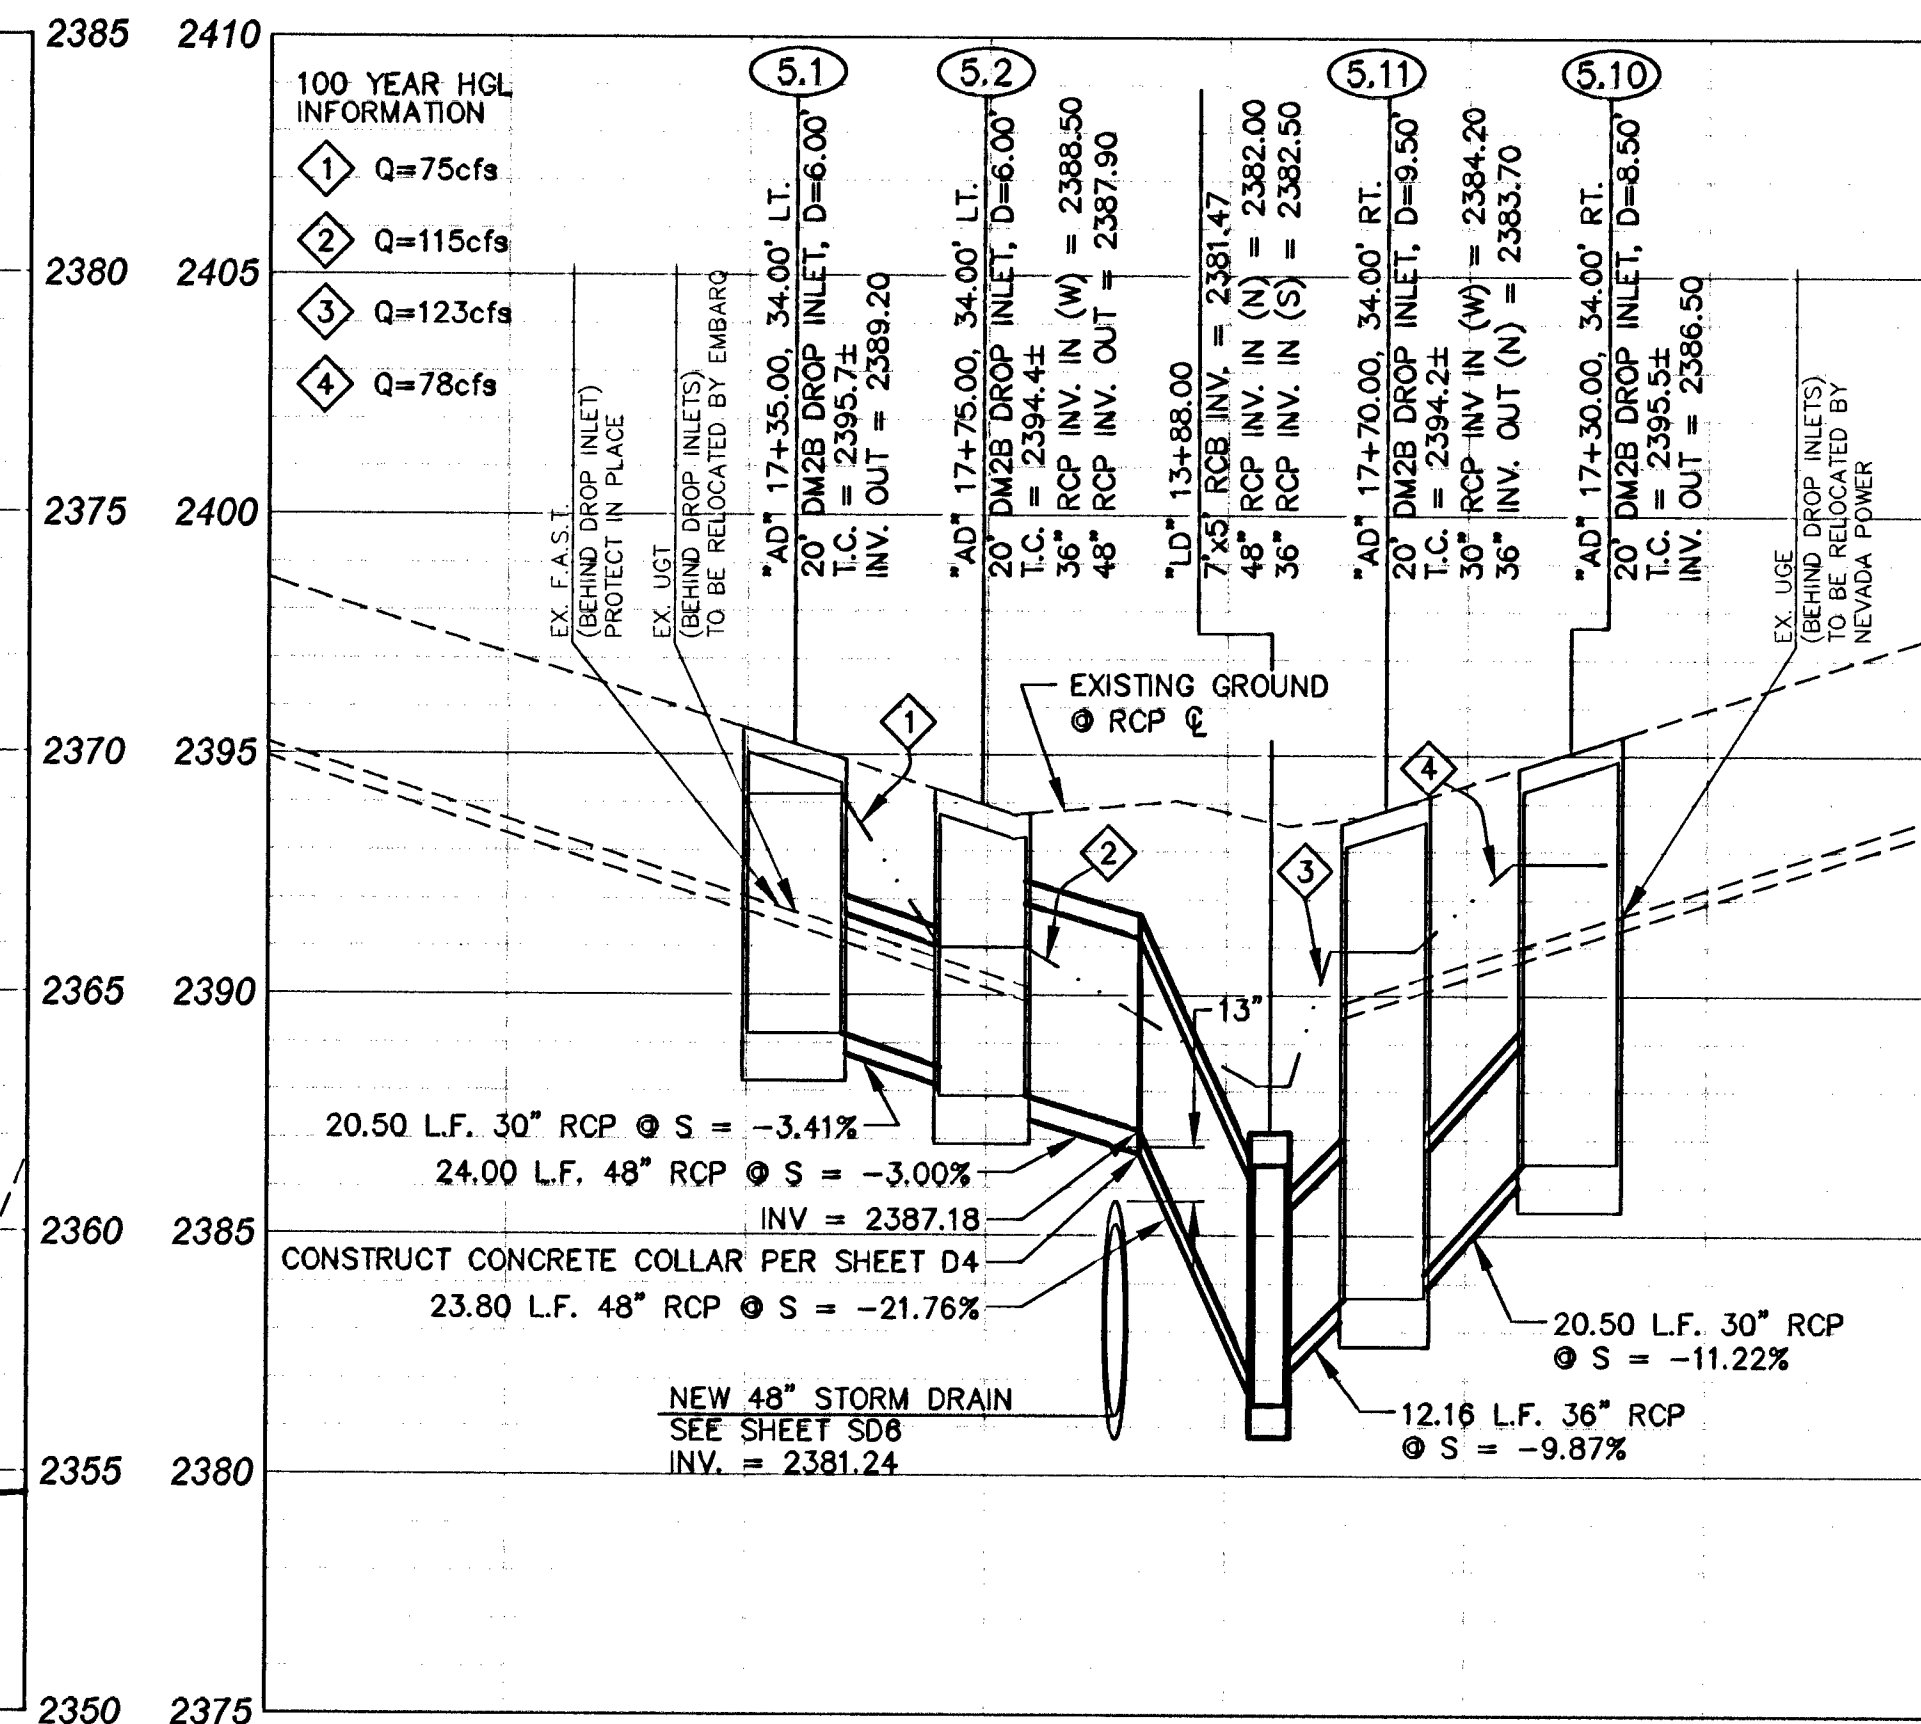


LATERAL #8 @ ALTA DR 17+35.00
(SEE SHEET SD5)

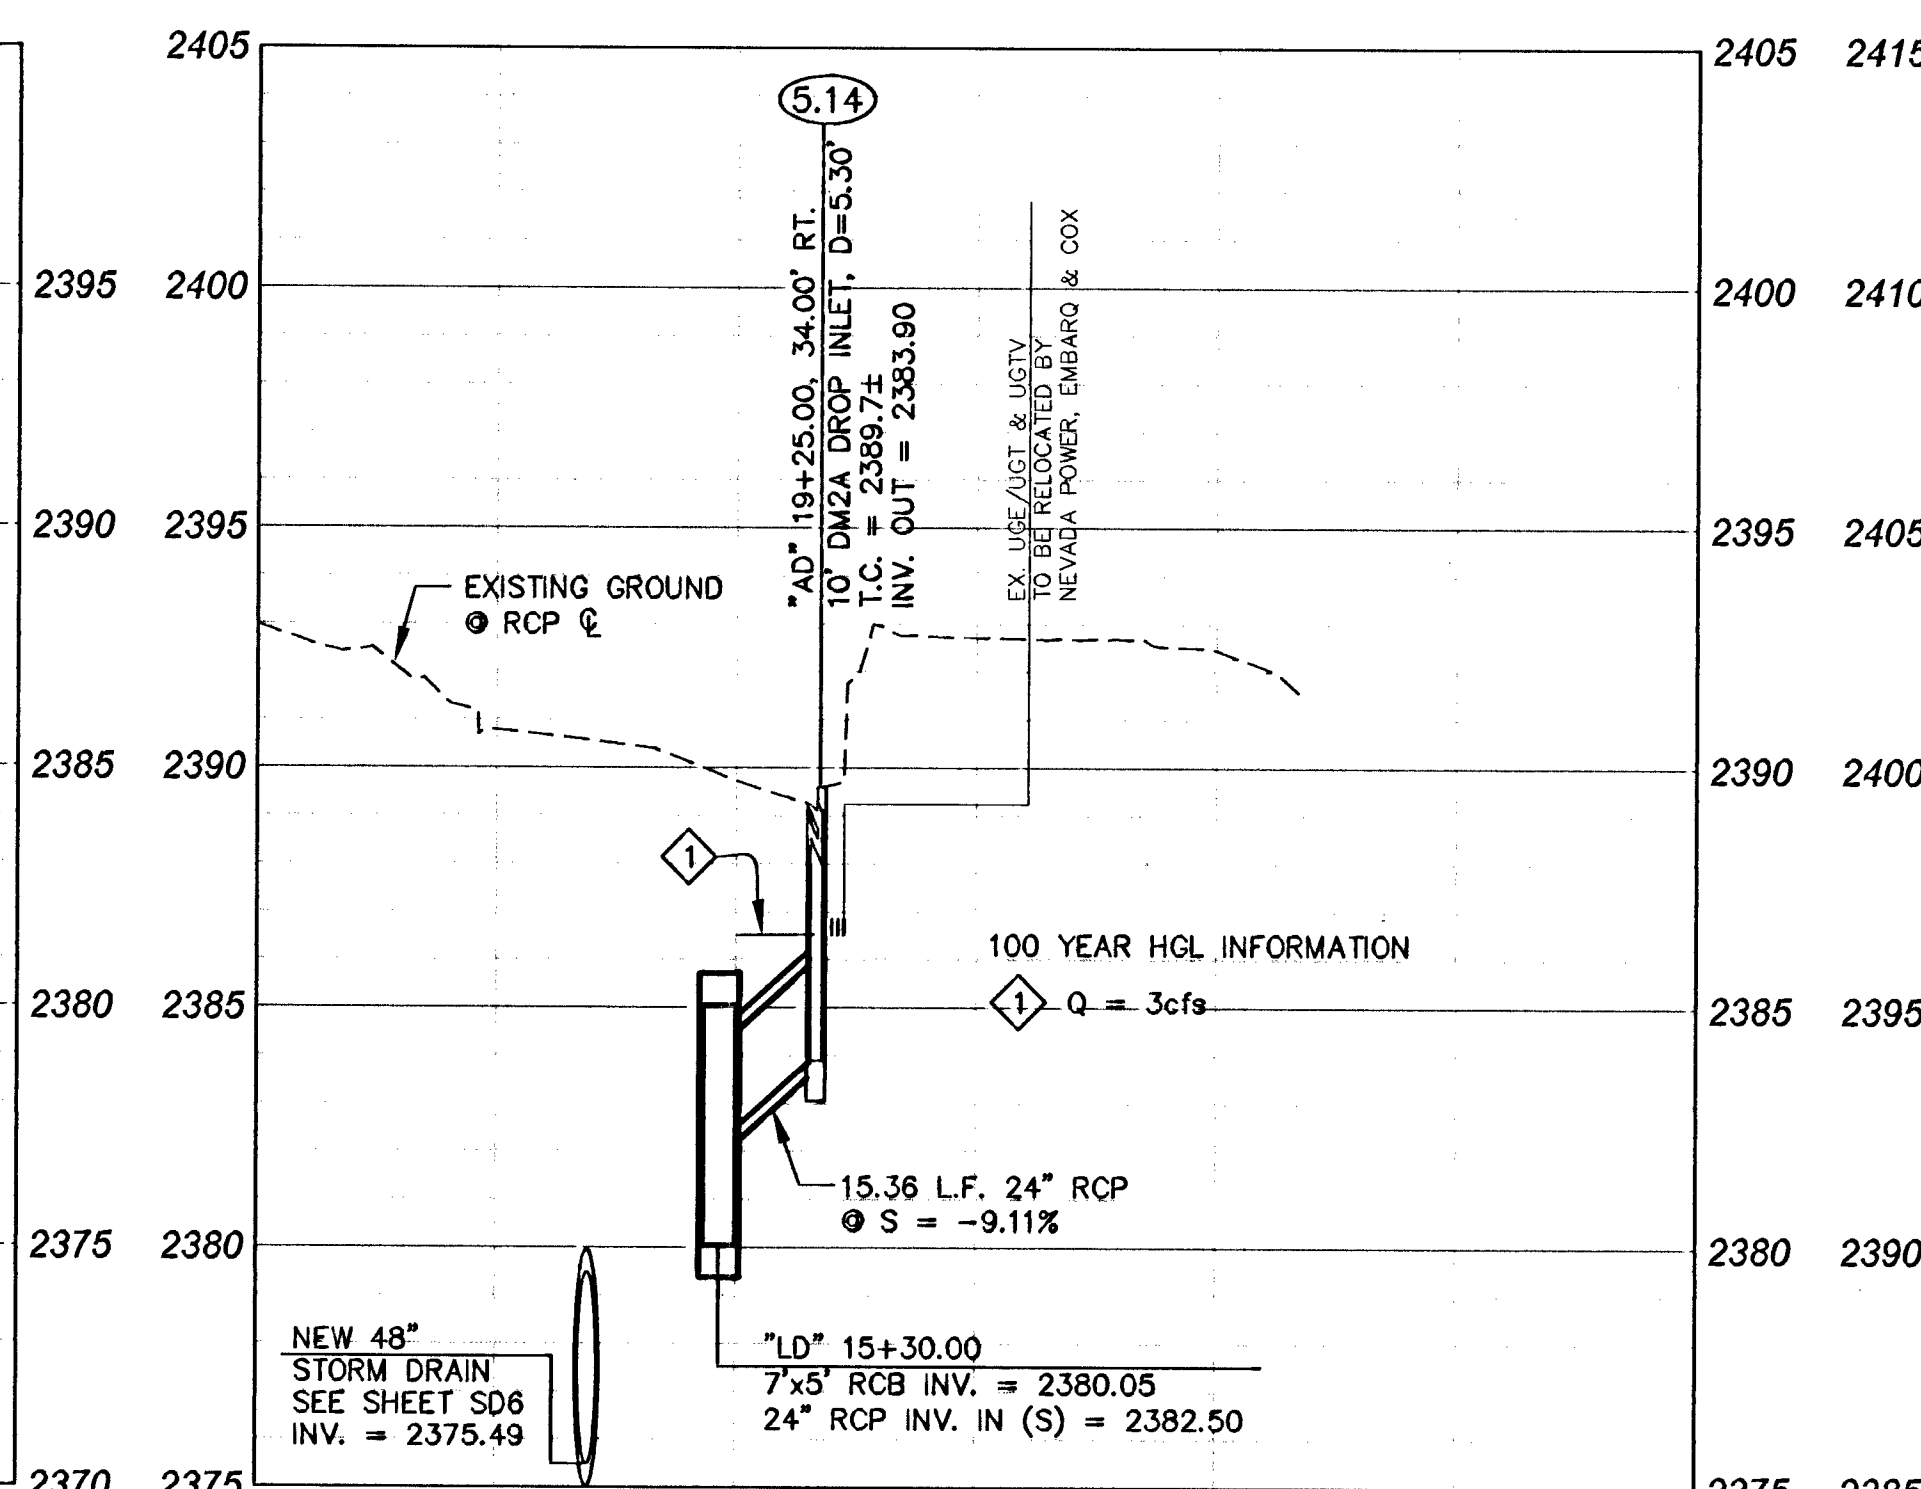


LATERAL #11 @ ALTA DR 19+25.00
(SEE SHEET SD5)

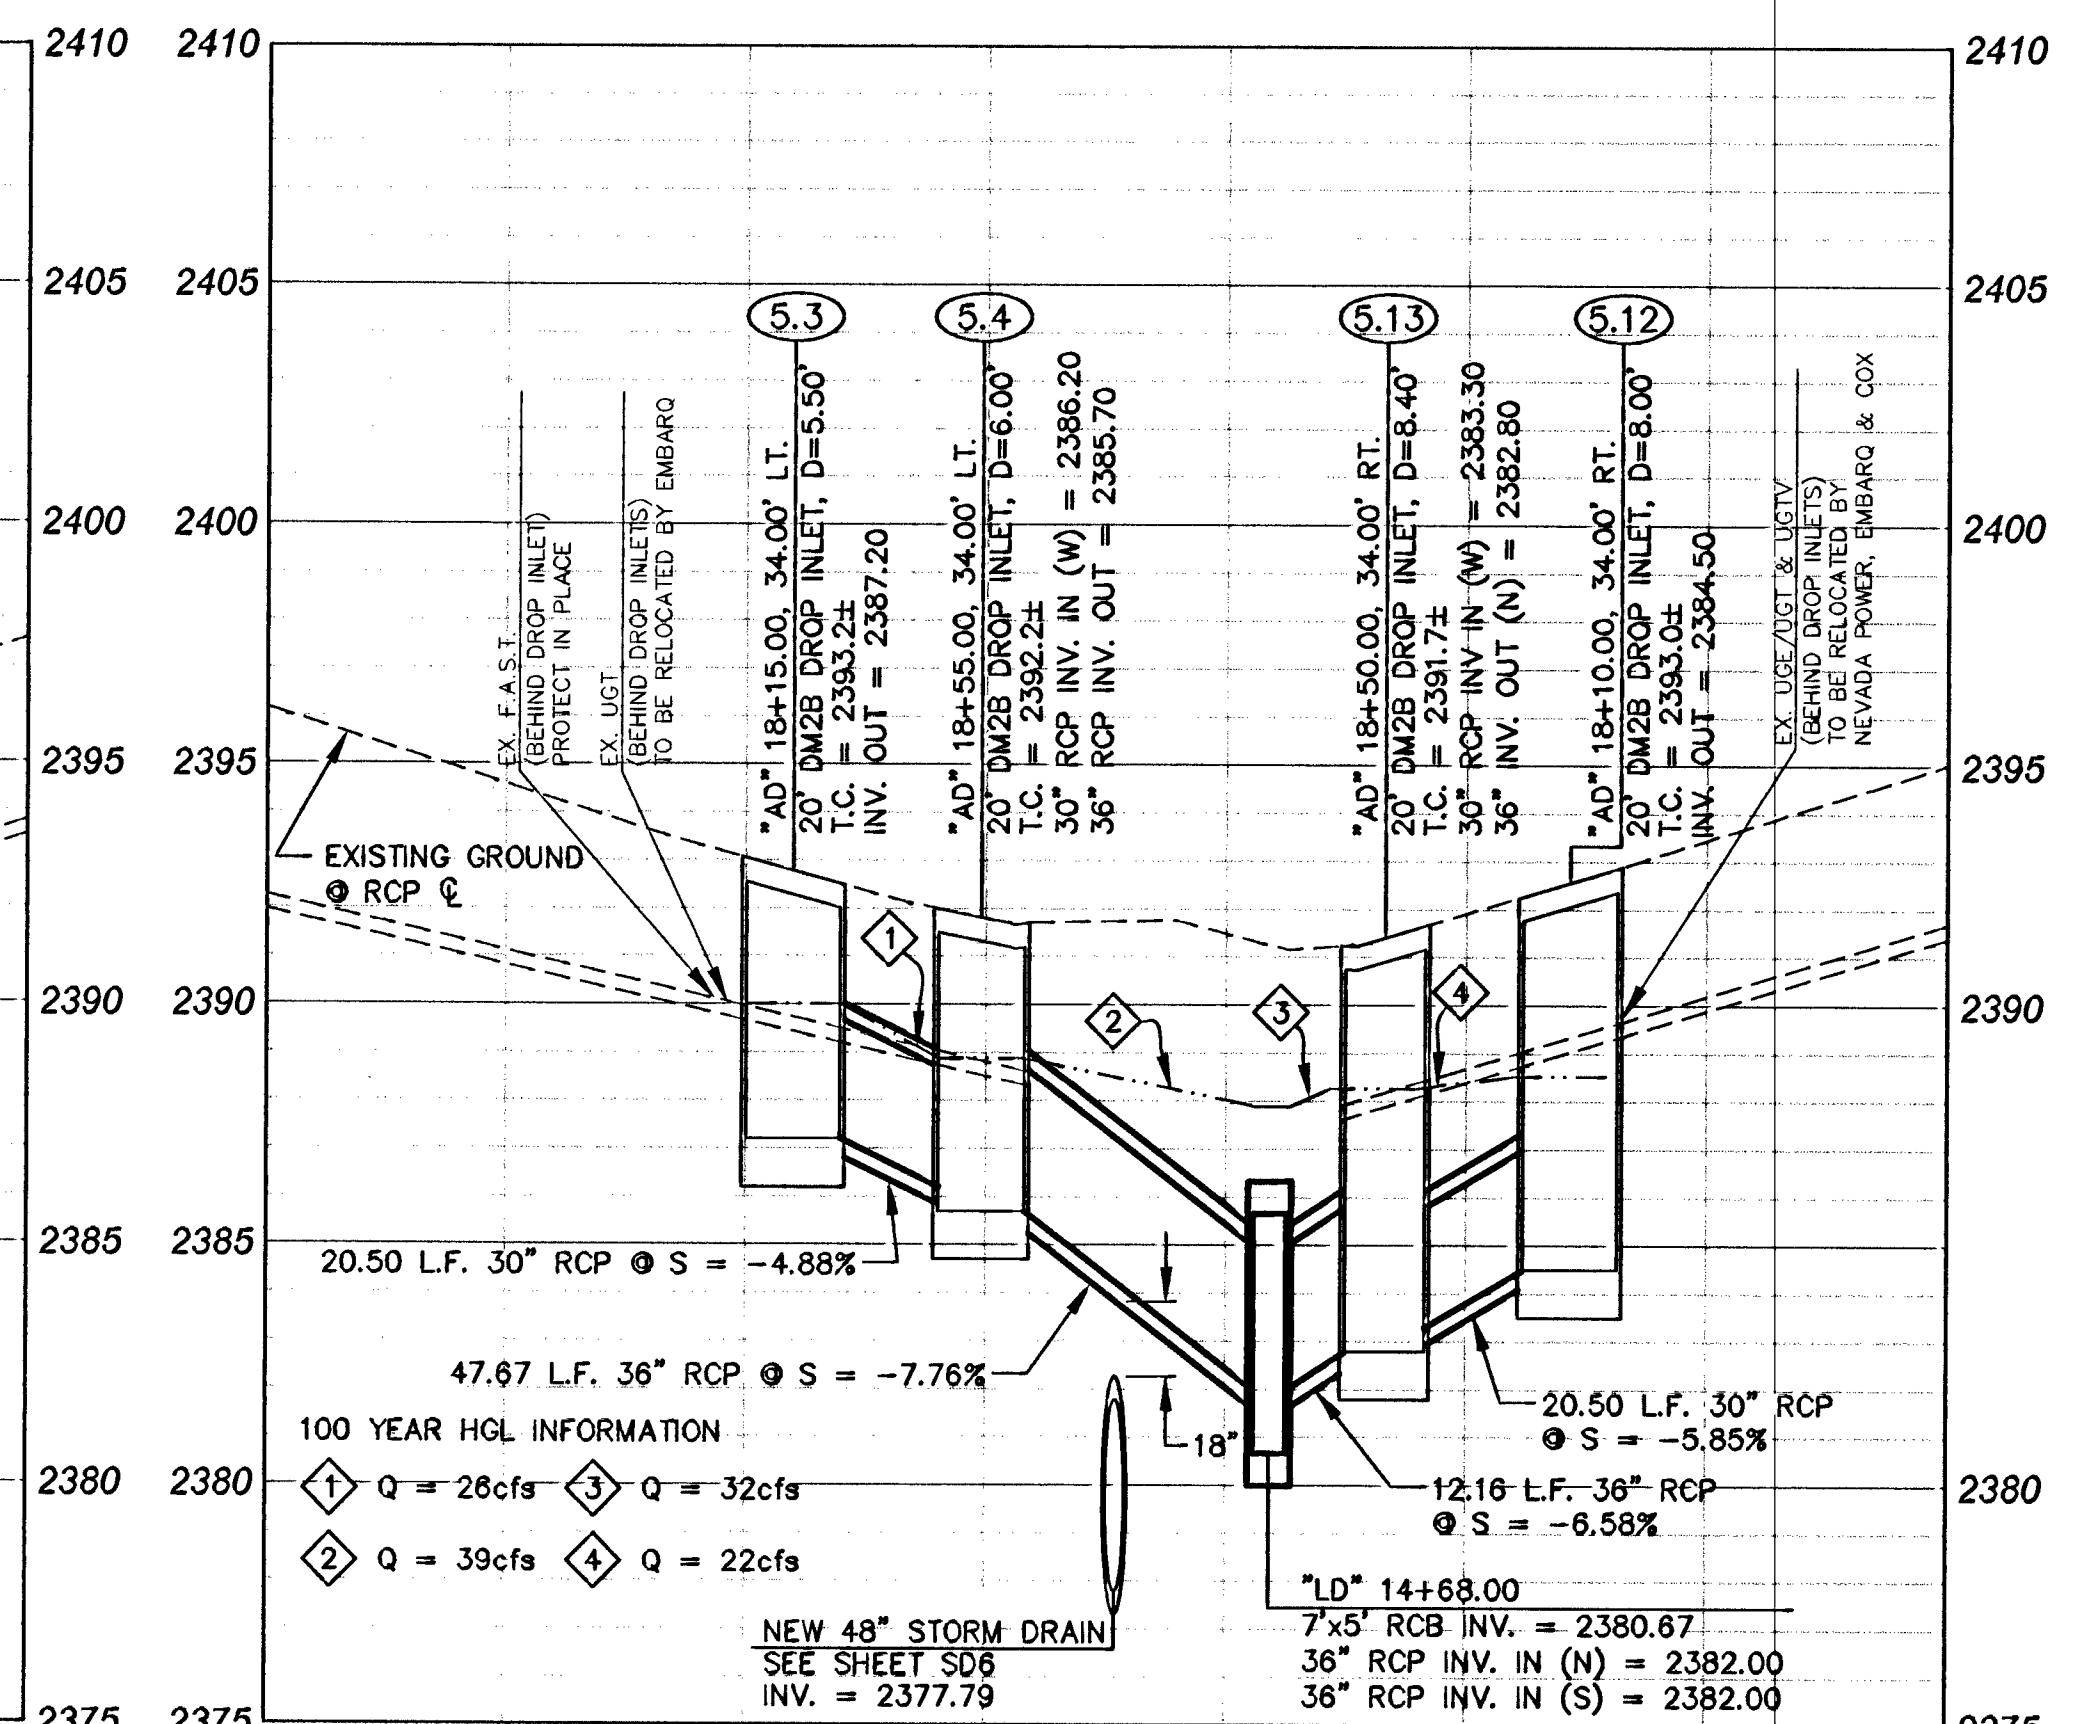

LATERAL #9 @ ALTA DR 18+15.00
(SEE SHEET SD5)

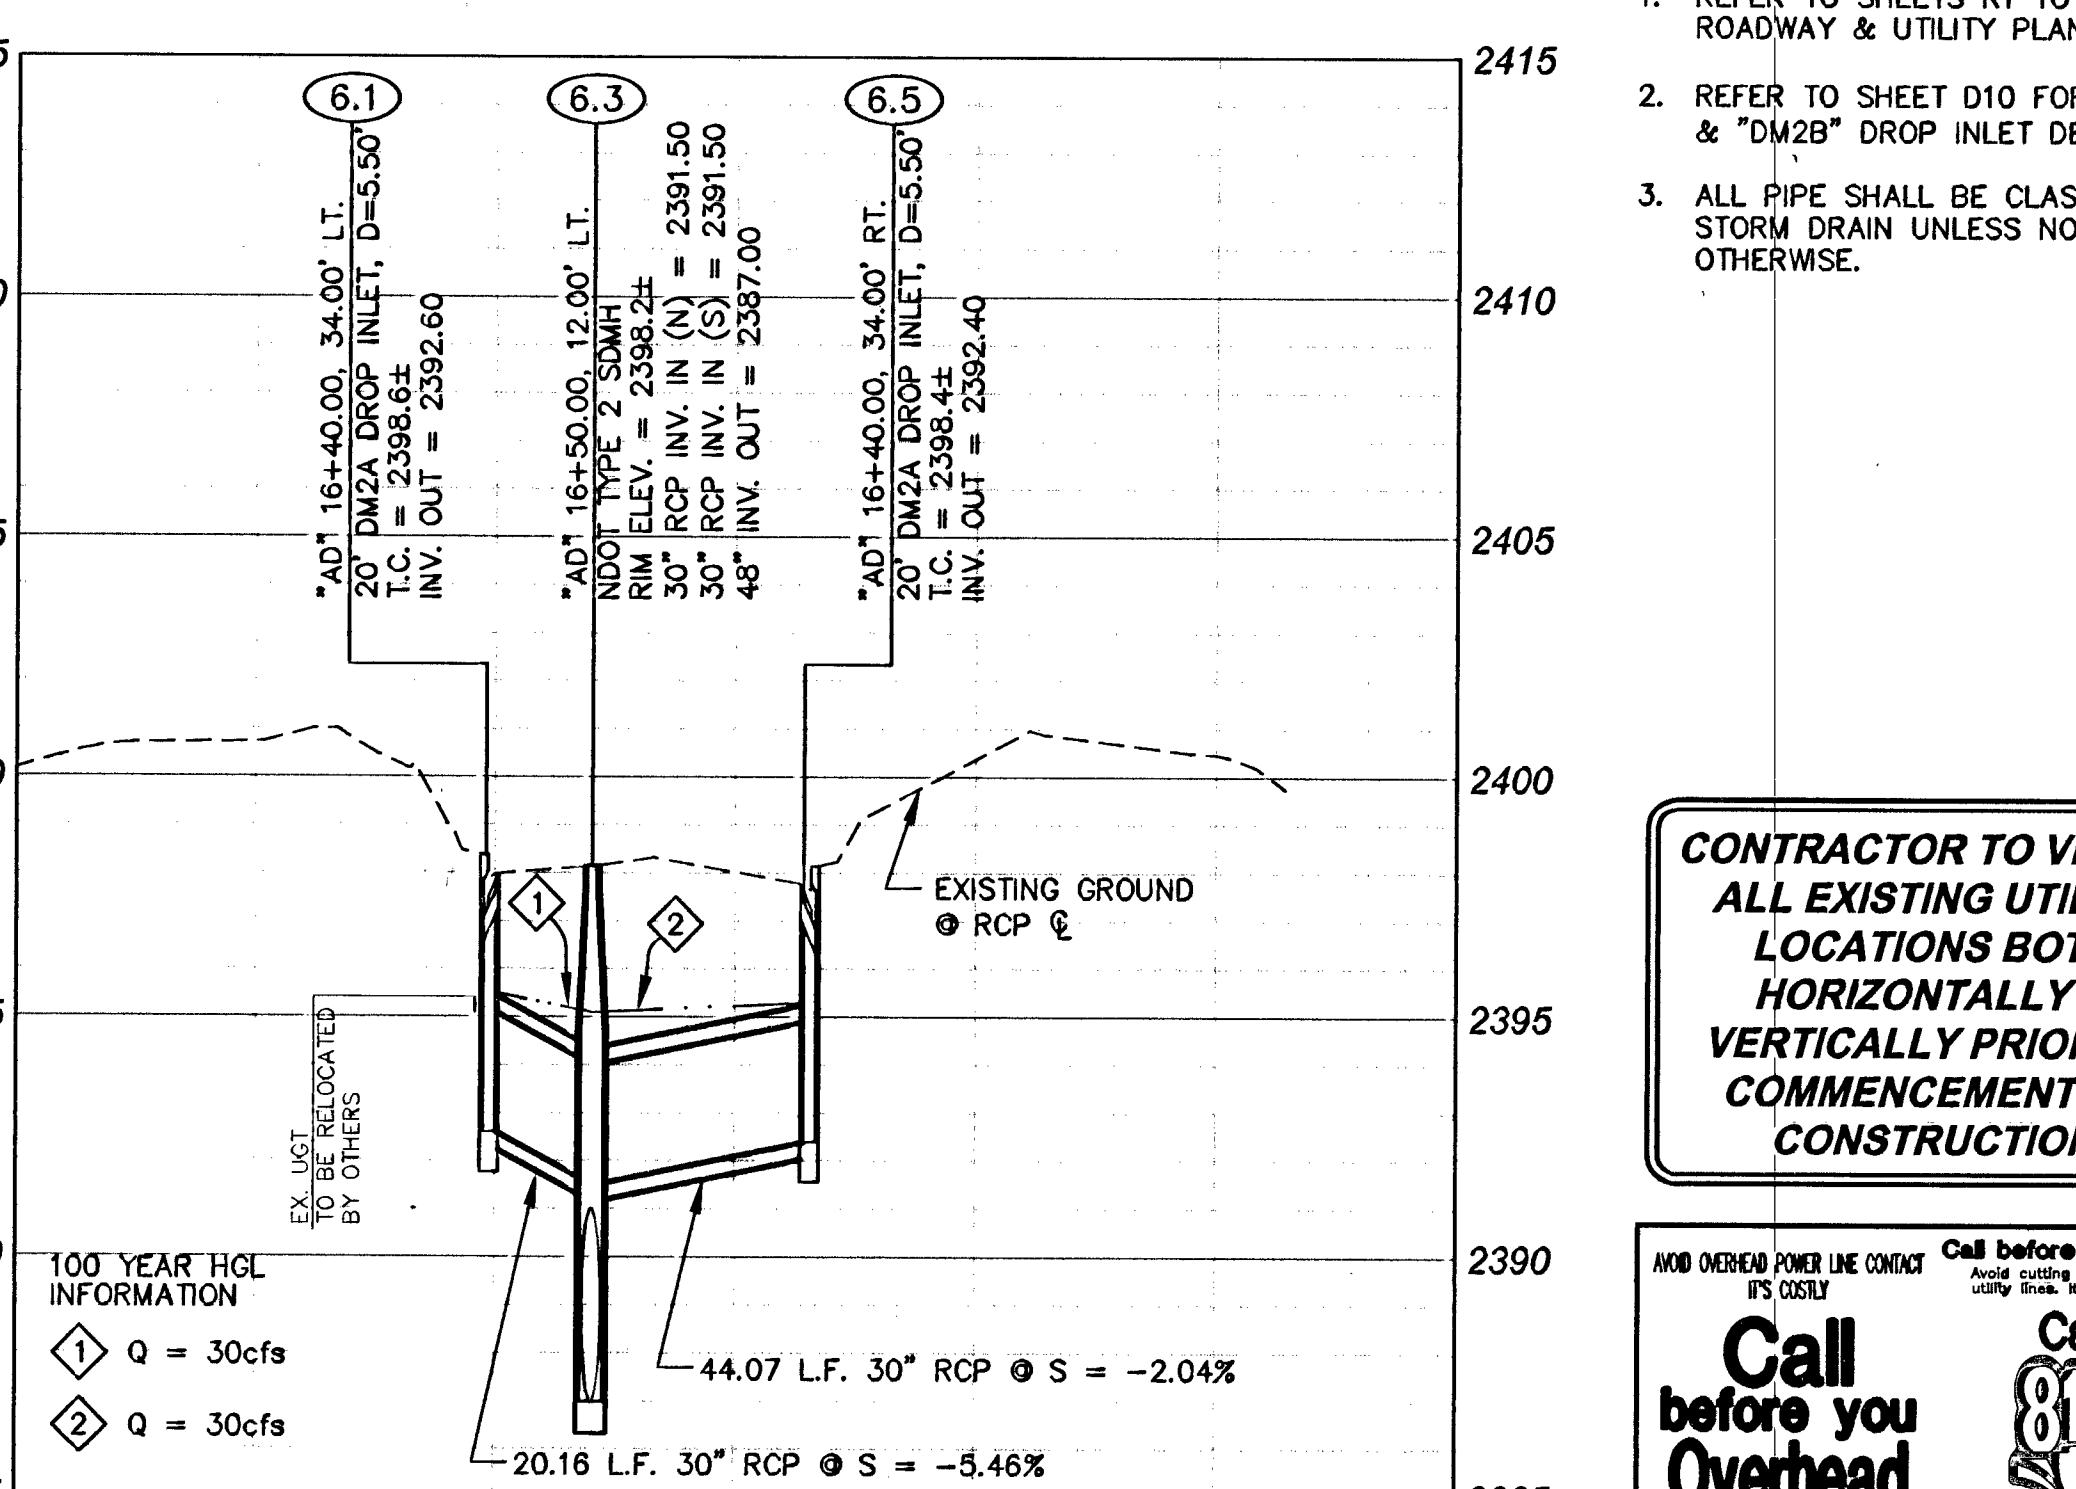

LATERAL #12 @ ALTA DR 16+40.00
(SEE SHEET SD6)

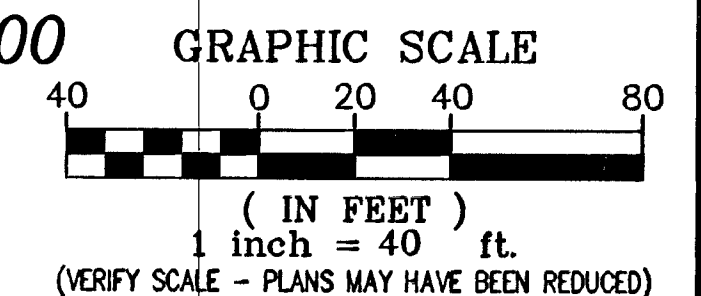

SHEET NOTES

1. REFER TO SHEETS R1 TO R8 FOR ROADWAY & UTILITY PLANS.
2. REFER TO SHEET D10 FOR "DM2A" & "DM2B" DROP INLET DETAILS.
3. ALL PIPE SHALL BE CLASS III STORM DRAIN UNLESS NOTED OTHERWISE.

CONTRACTOR TO VERIFY ALL EXISTING UTILITY LOCATIONS BOTH HORIZONTALLY & VERTICALLY PRIOR TO COMMENCEMENT OF CONSTRUCTION

Call before you Overhead
1-702-227-2929
NEVADA POWER ENVIRONMENT AND SAFETY SERVICES DEPARTMENT

Call before you Dig
1-800-227-2600
1-702-455-7644

DEPARTMENT OF PUBLIC WORKS
400 E. STEWART AVE. 68101
702-227-8272

STORM DRAIN LATERAL PROFILES

MEADOWS ALTA PARALLEL PROJECT PHASE II

DRAWN BY: NOV 10, 2008
DESIGNED BY: VIN
CHECKED BY: NOV 10, 2008
PROJECT NO: SCALE: HORIZ. 1"=40' VERT. 1"=4'

JEFFREY N. GRIEST
CIVIL
No. 17158

SHD7
24 OF 120 SHEETS
DRAWING NO. 327V281