




NORTH ELEVATION
SCALE - 3/32" = 1'-0"

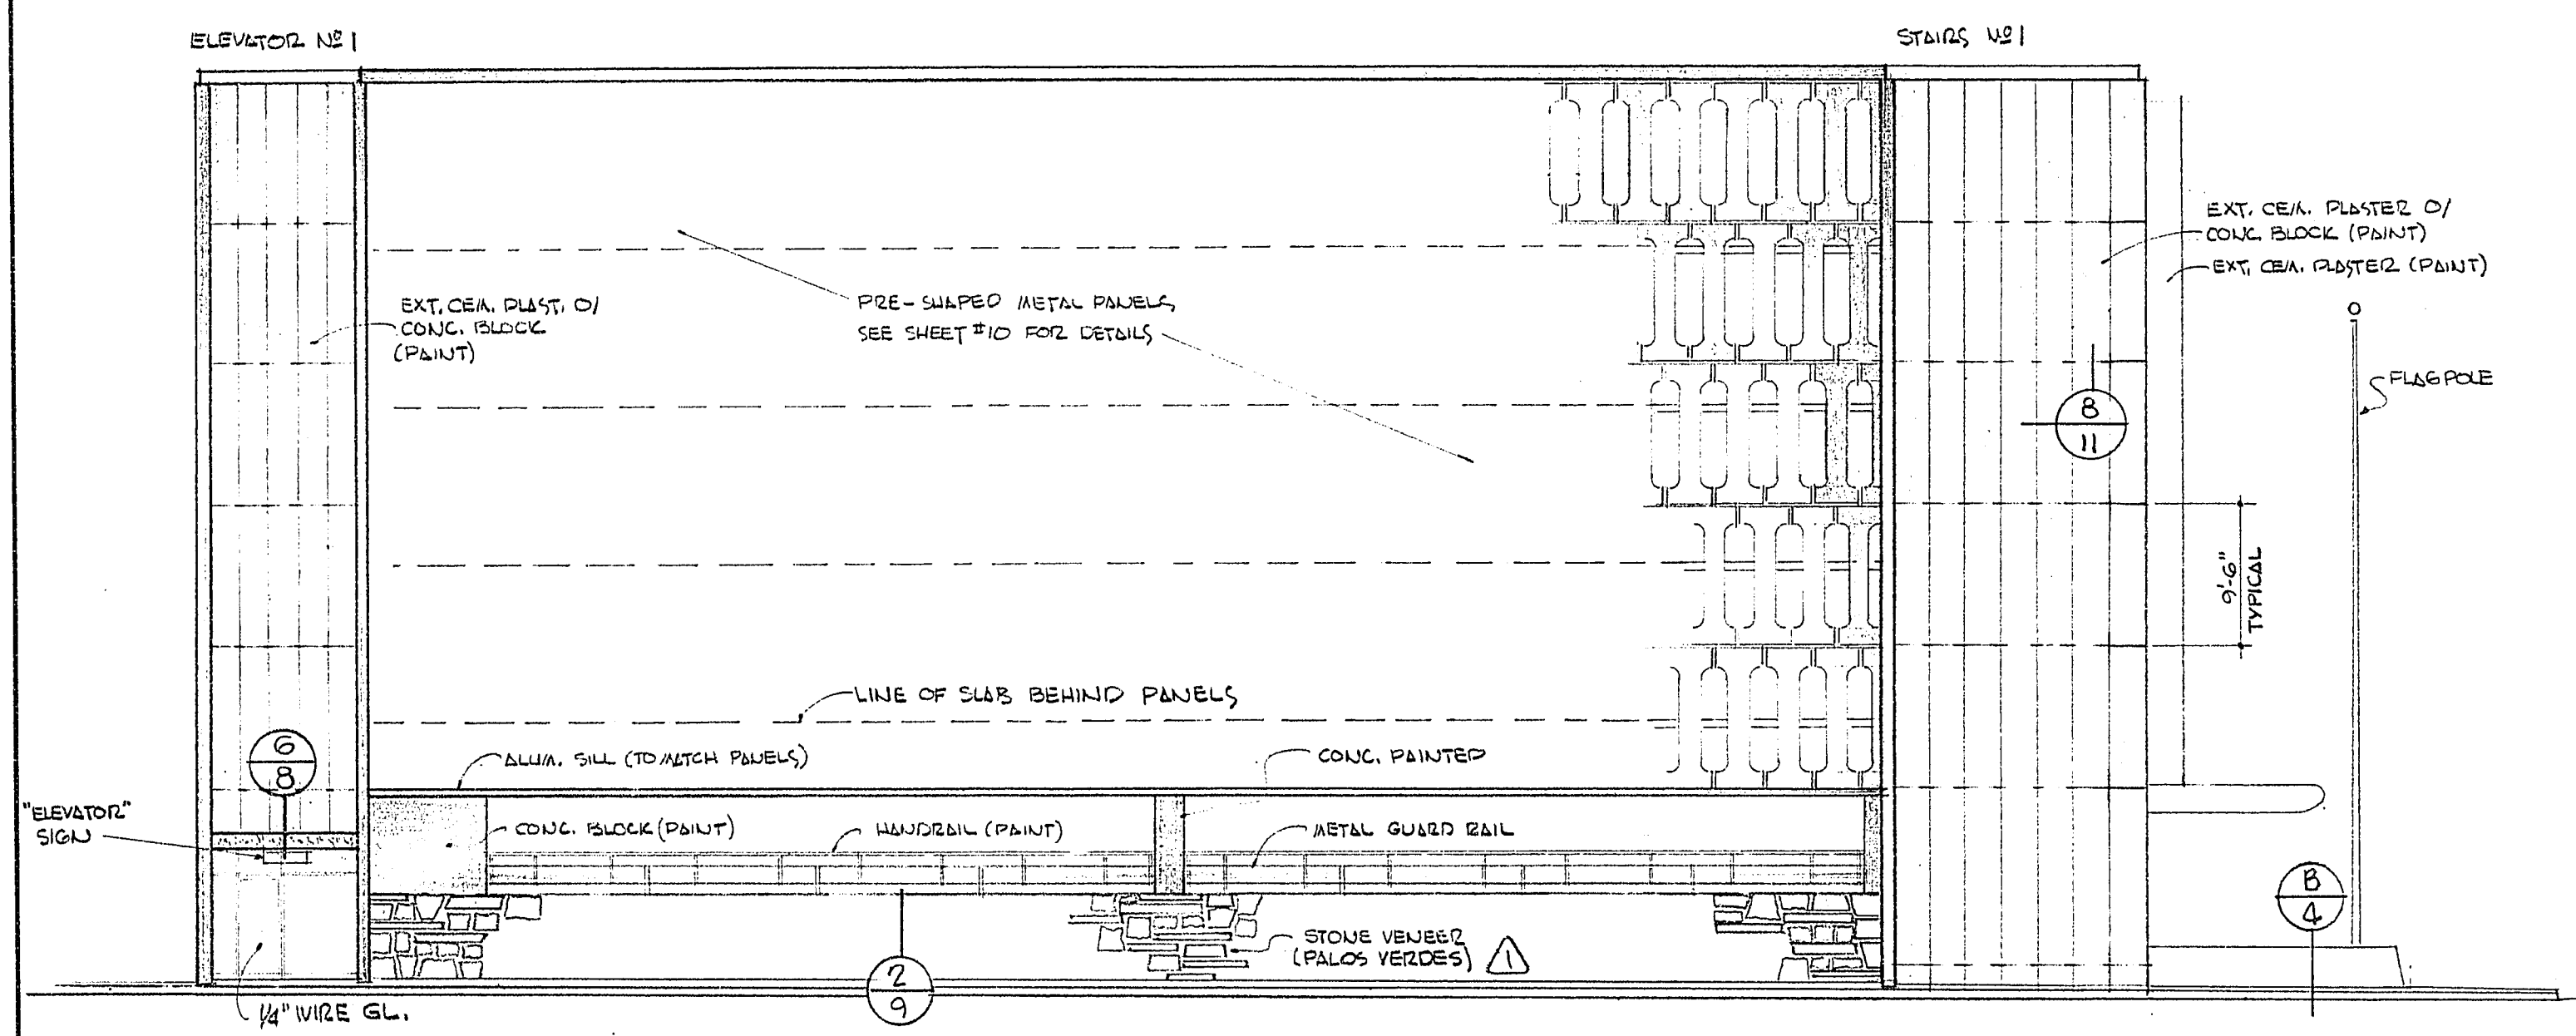

WEST ELEVATION
SCALE - 3/32" = 1'-0"

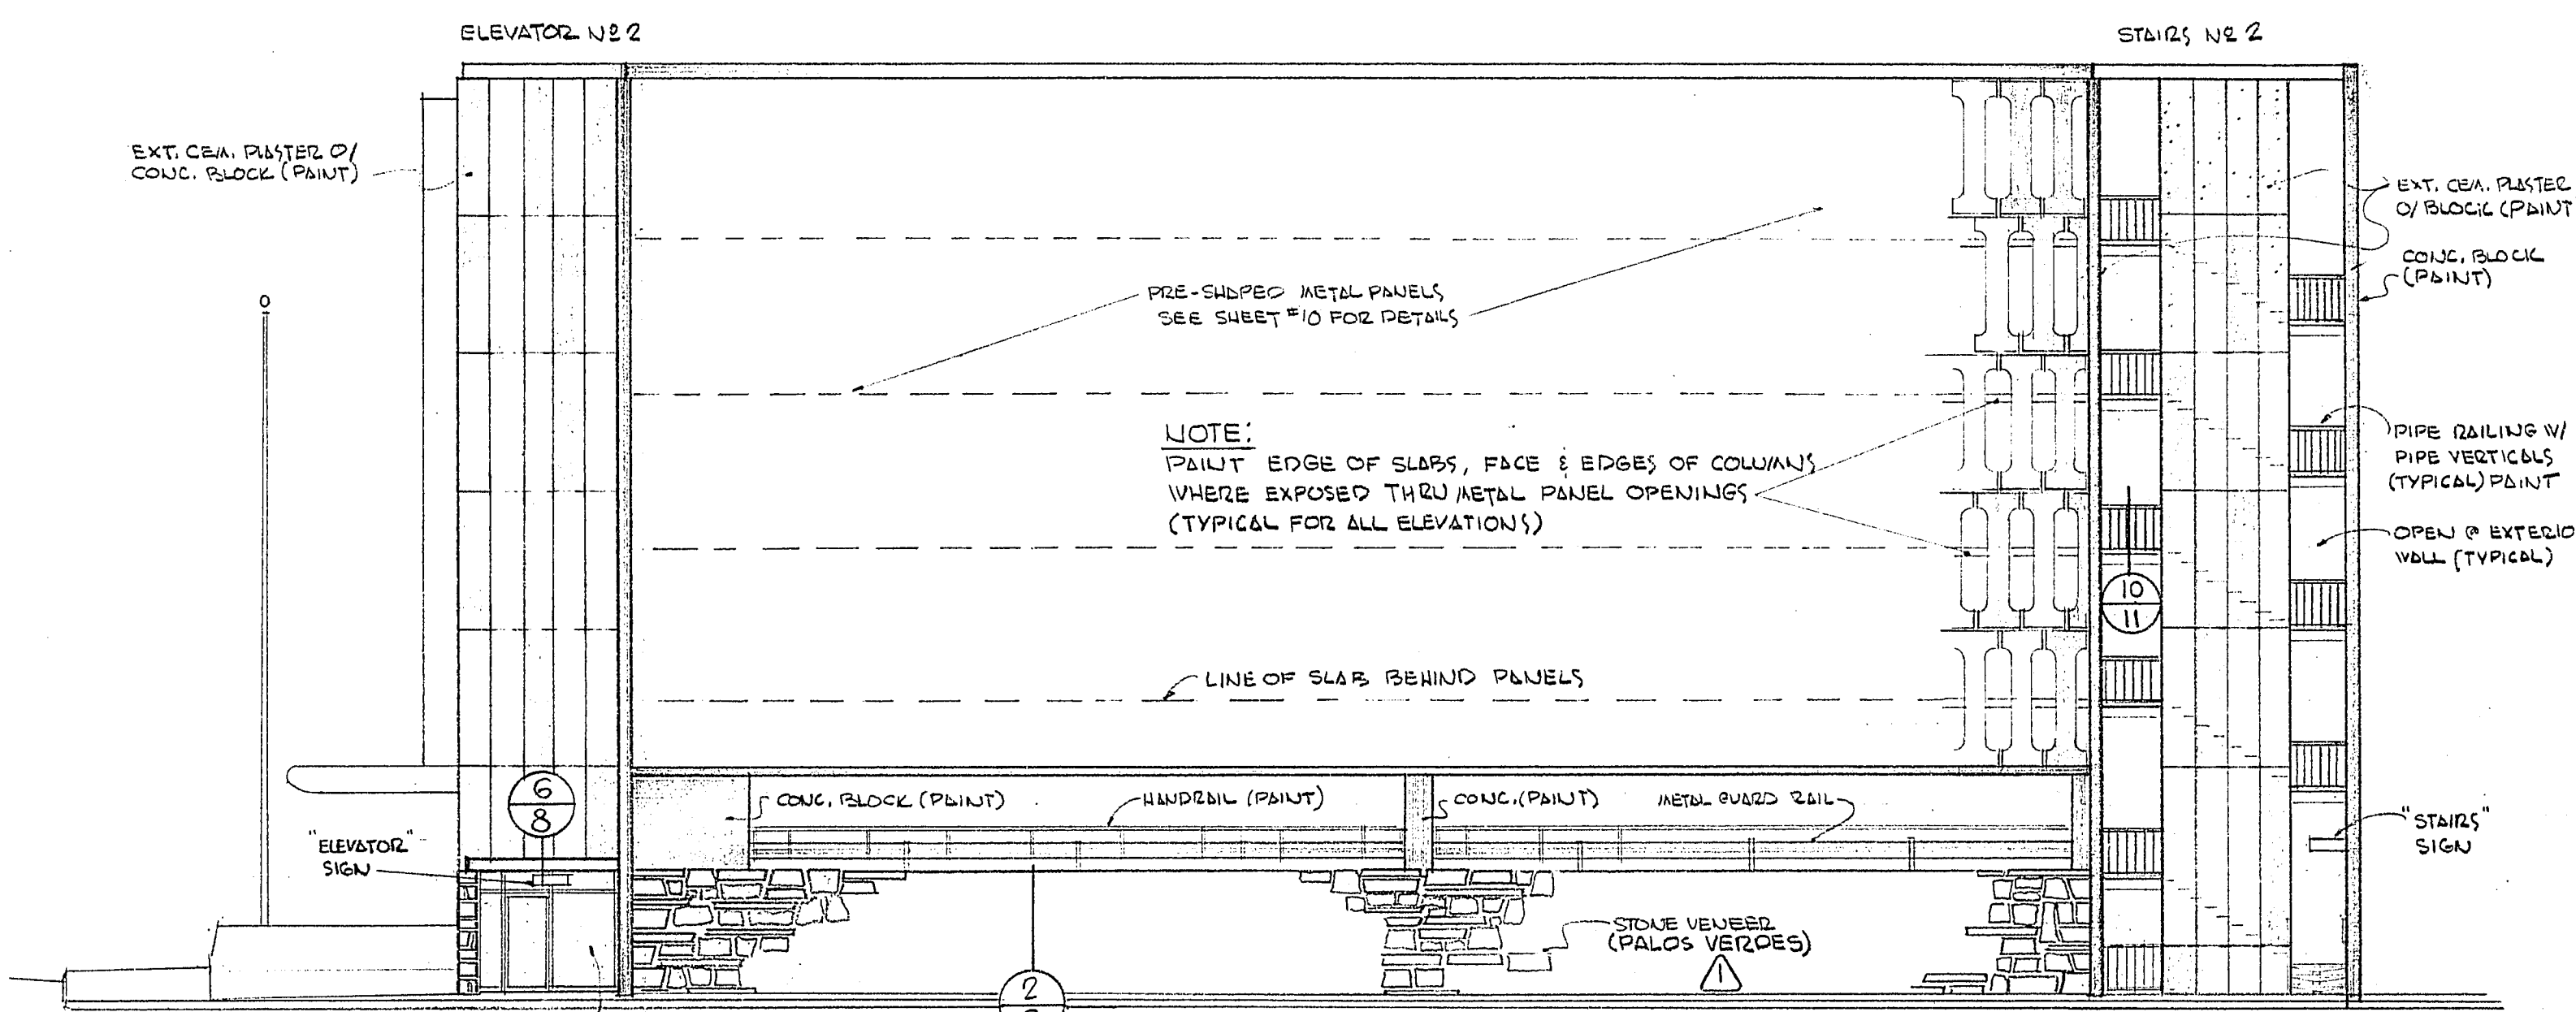

EAST ELEVATION
SCALE - 3/32" = 1'-0"

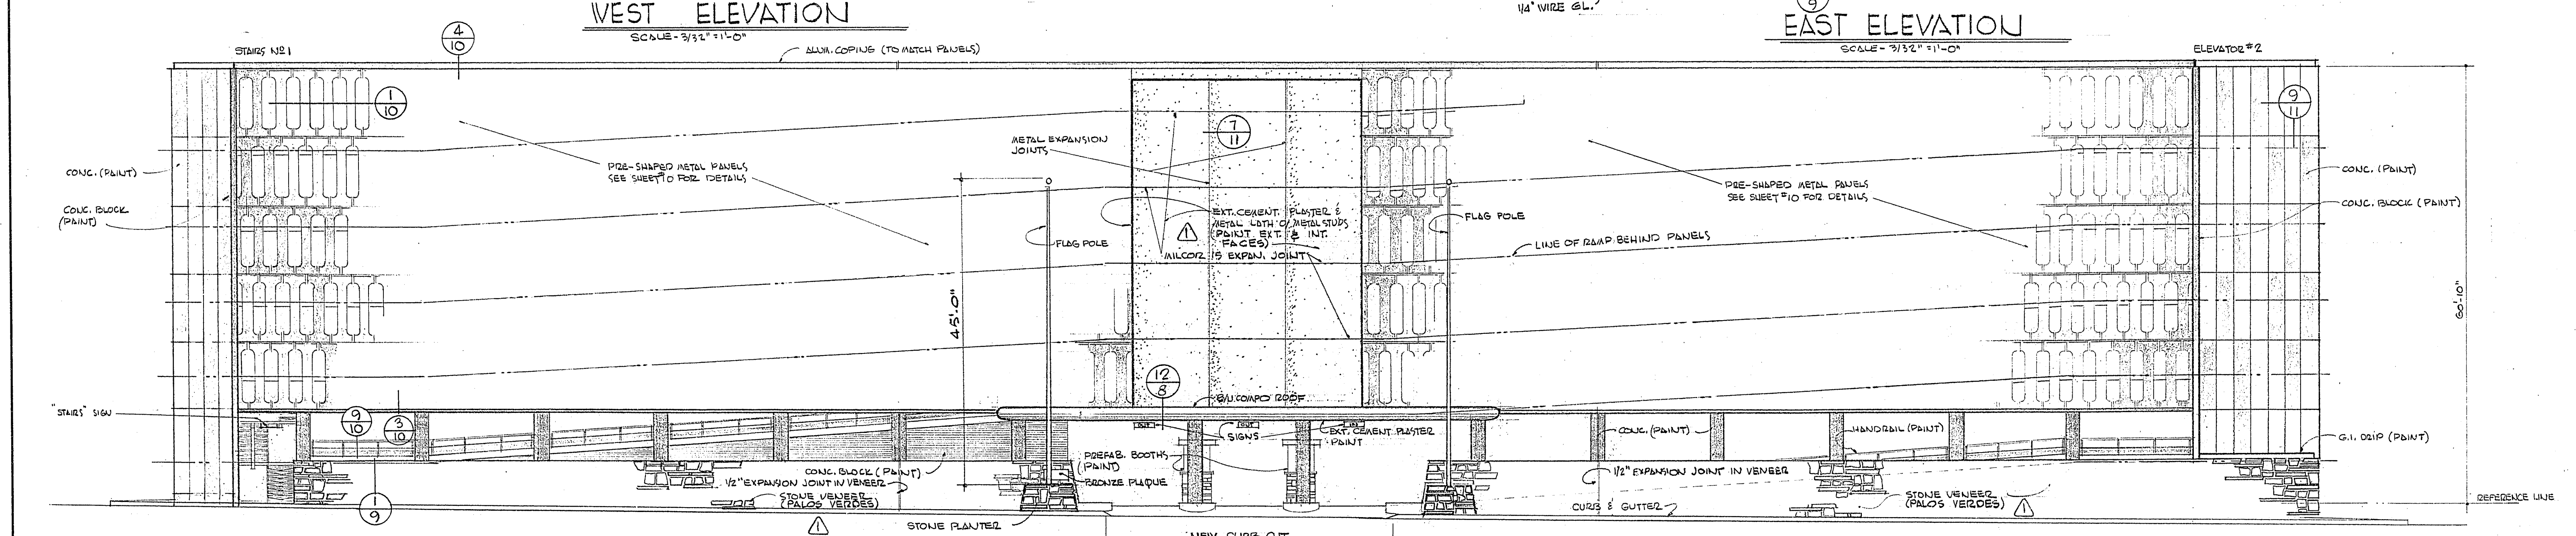

SOUTH ELEVATION
SCALE - 3/32" = 1'-0"

THE DESIGNS AND IDEAS INDICATED BY THESE DRAWINGS WERE CREATED FOR USE ON THIS PROJECT ONLY AND ARE THE PROPERTY OF EDWARD B. HENDRICKS ASSOC. THEY MAY NOT BE USED FOR ANY OTHER PURPOSE WHATSOEVER WITHOUT THE WRITTEN PERMISSION OF THE OFFICE OF EDWARD B. HENDRICKS ASSOCIATES.

EDWARD B. HENDRICKS ASSOCIATES
ARCHITECTURE • PLANNING • ENGINEERING
E. B. HENDRICKS A.I.A.
FRED L. KENNEDY
G. L. JACOBSON
537 E. SAHARA AVE.
LAS VEGAS, NEVADA
PHONE • 735-0902

MUNICIPAL PARKING GARAGES EXTERIOR ELEVATIONS
CITY OF LAS VEGAS NEVADA
CARSON SITE
DIRECTOR OF PUBLIC WORKS

DATE 9-8-66	SHEET 3	OF 12	I.D.
JOB NO.	14	J.C. CLARIFICATION REVISION	
DRAWN BY E.H.S.G.	DATE	BY	REVISIONS

1-12 5/12-V37