
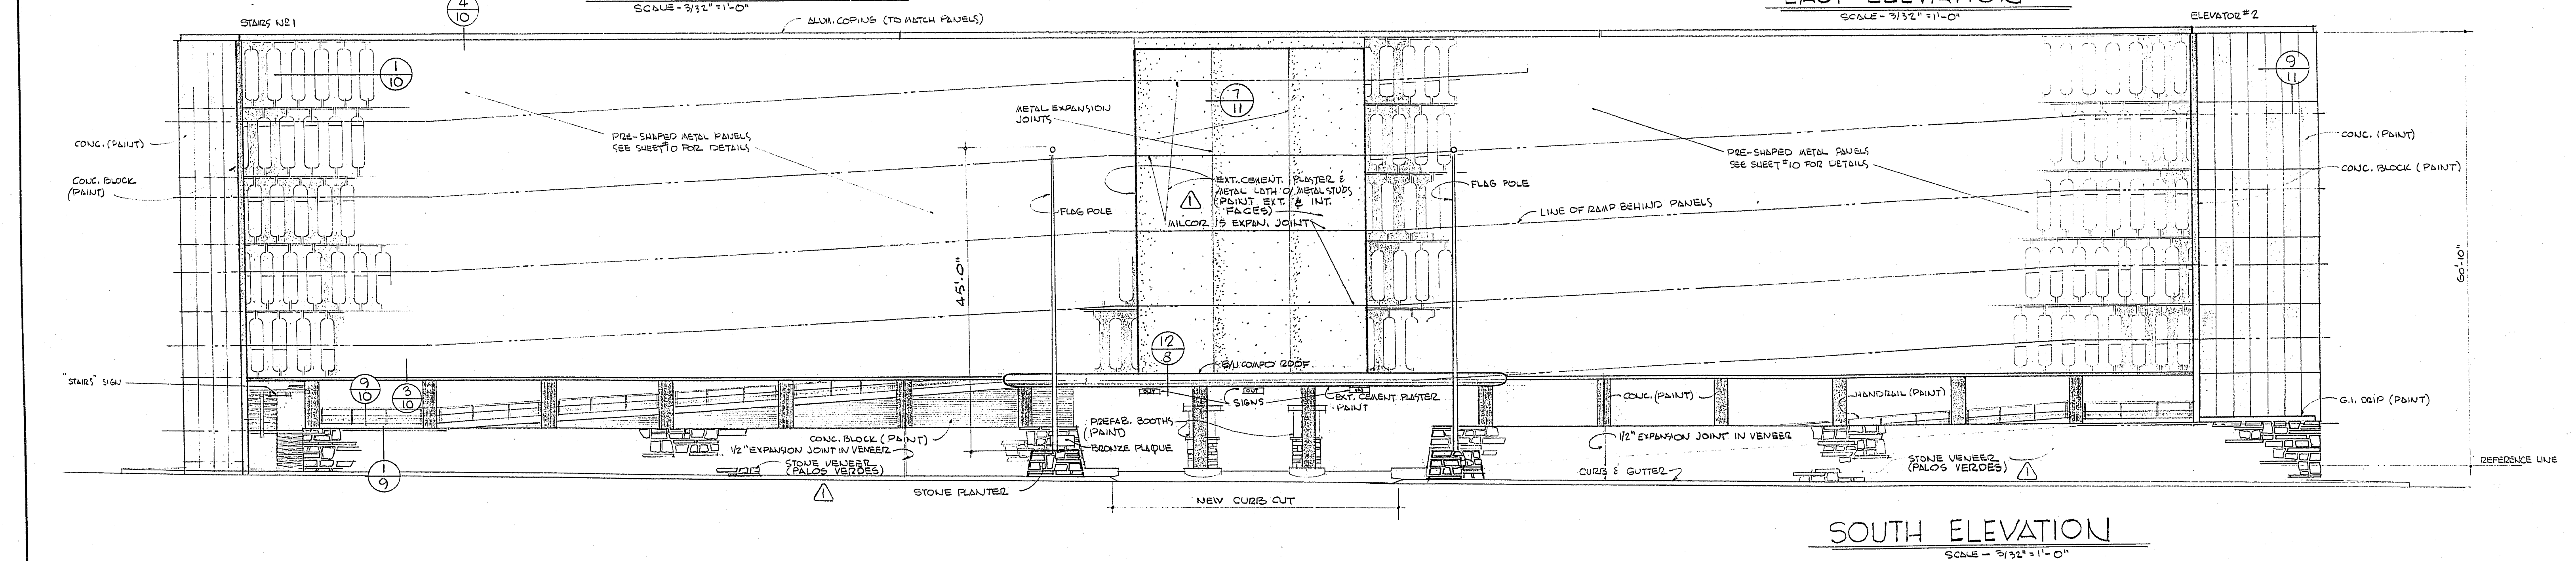
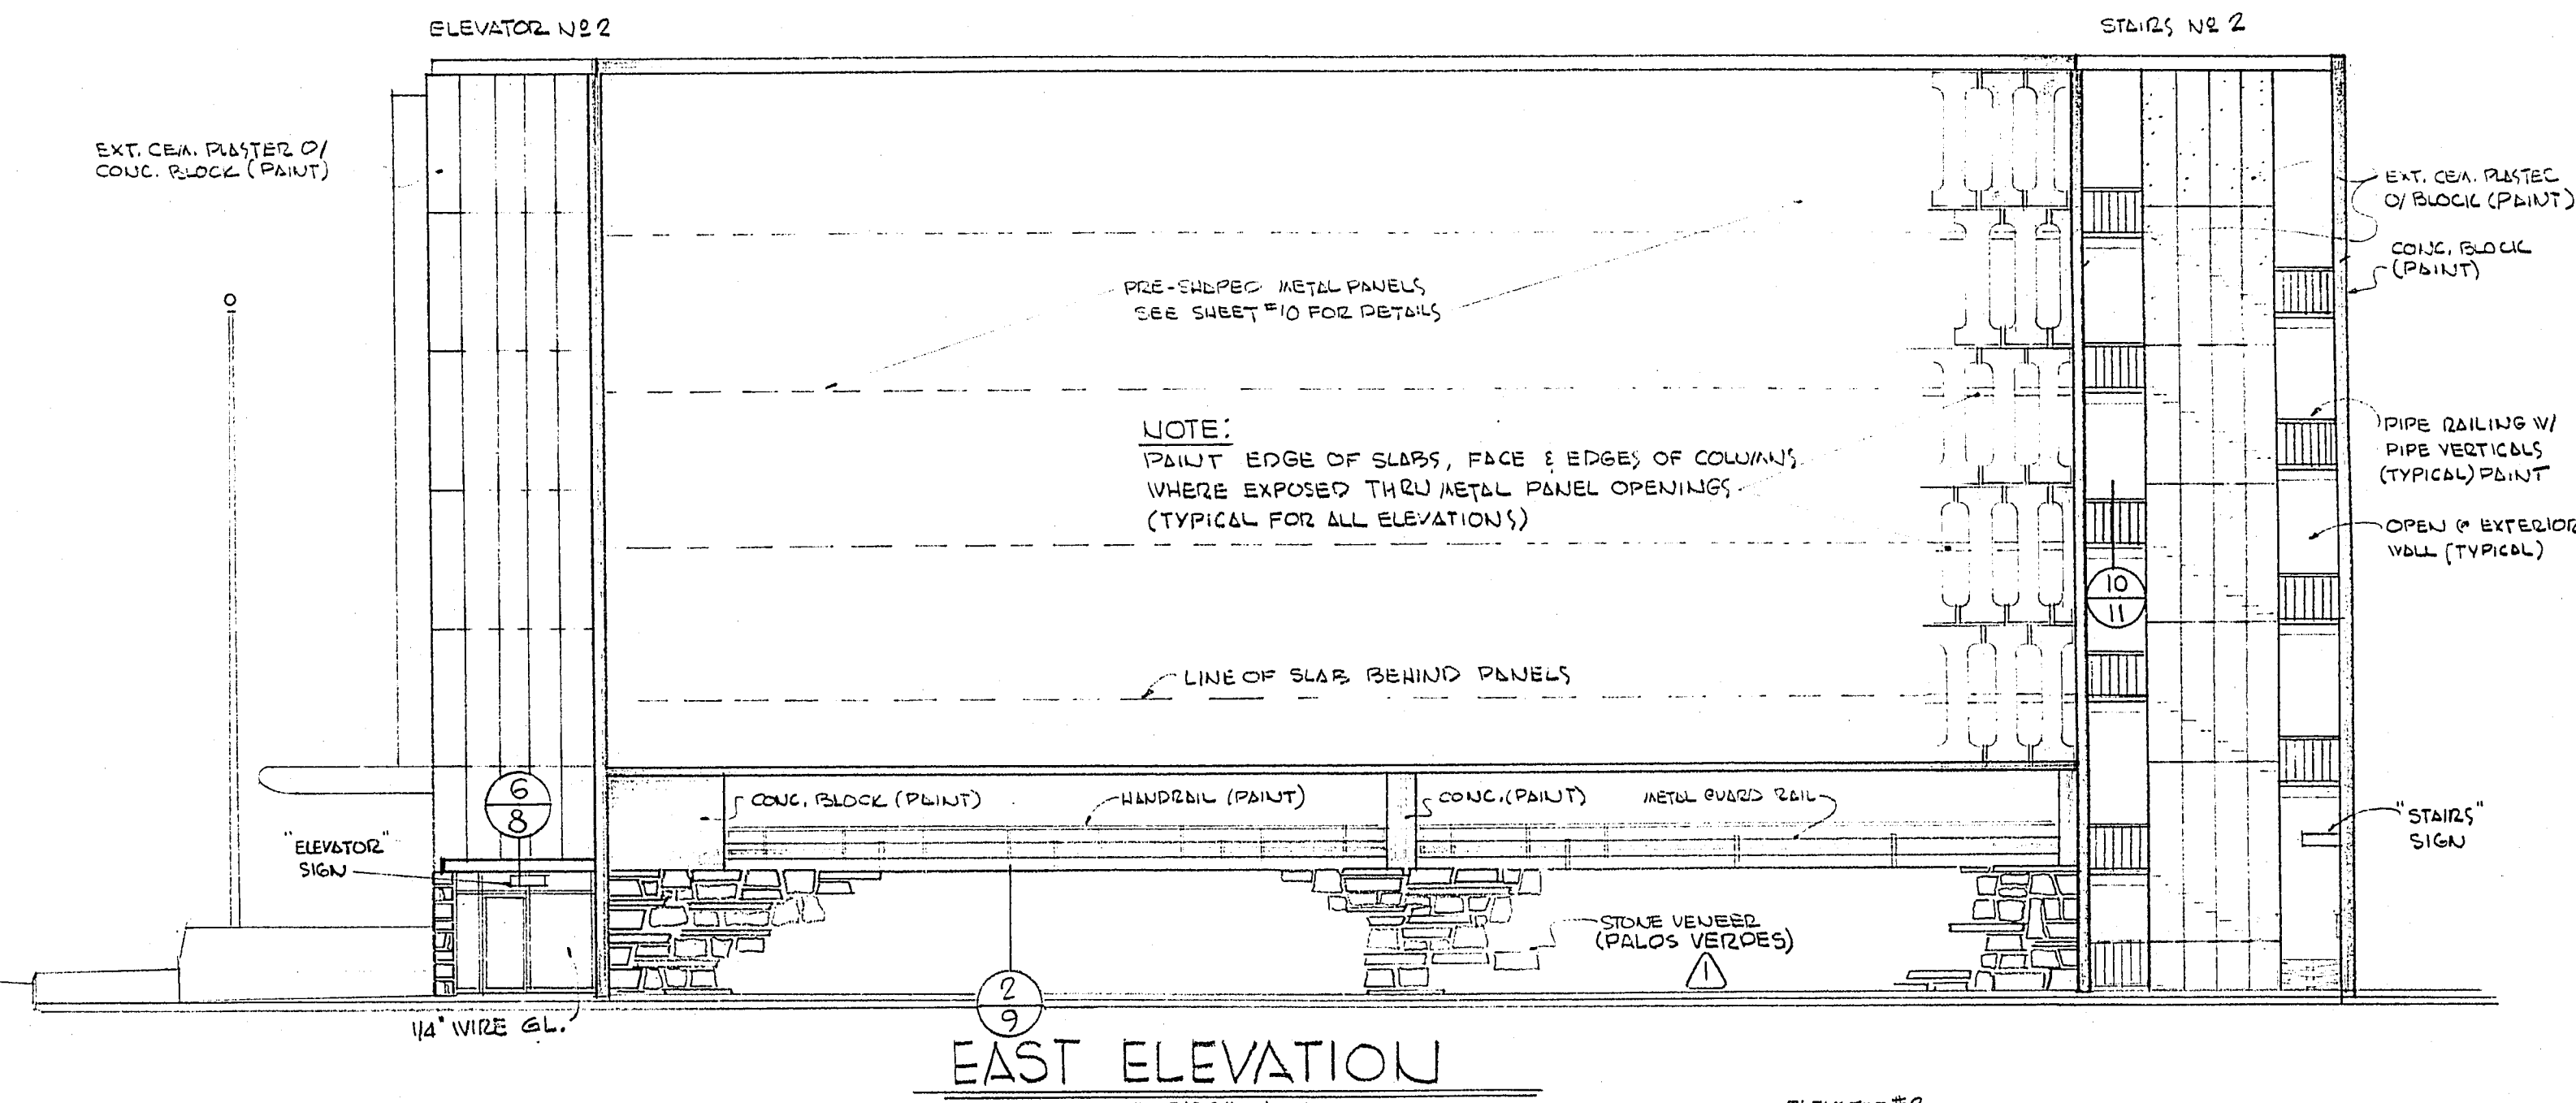
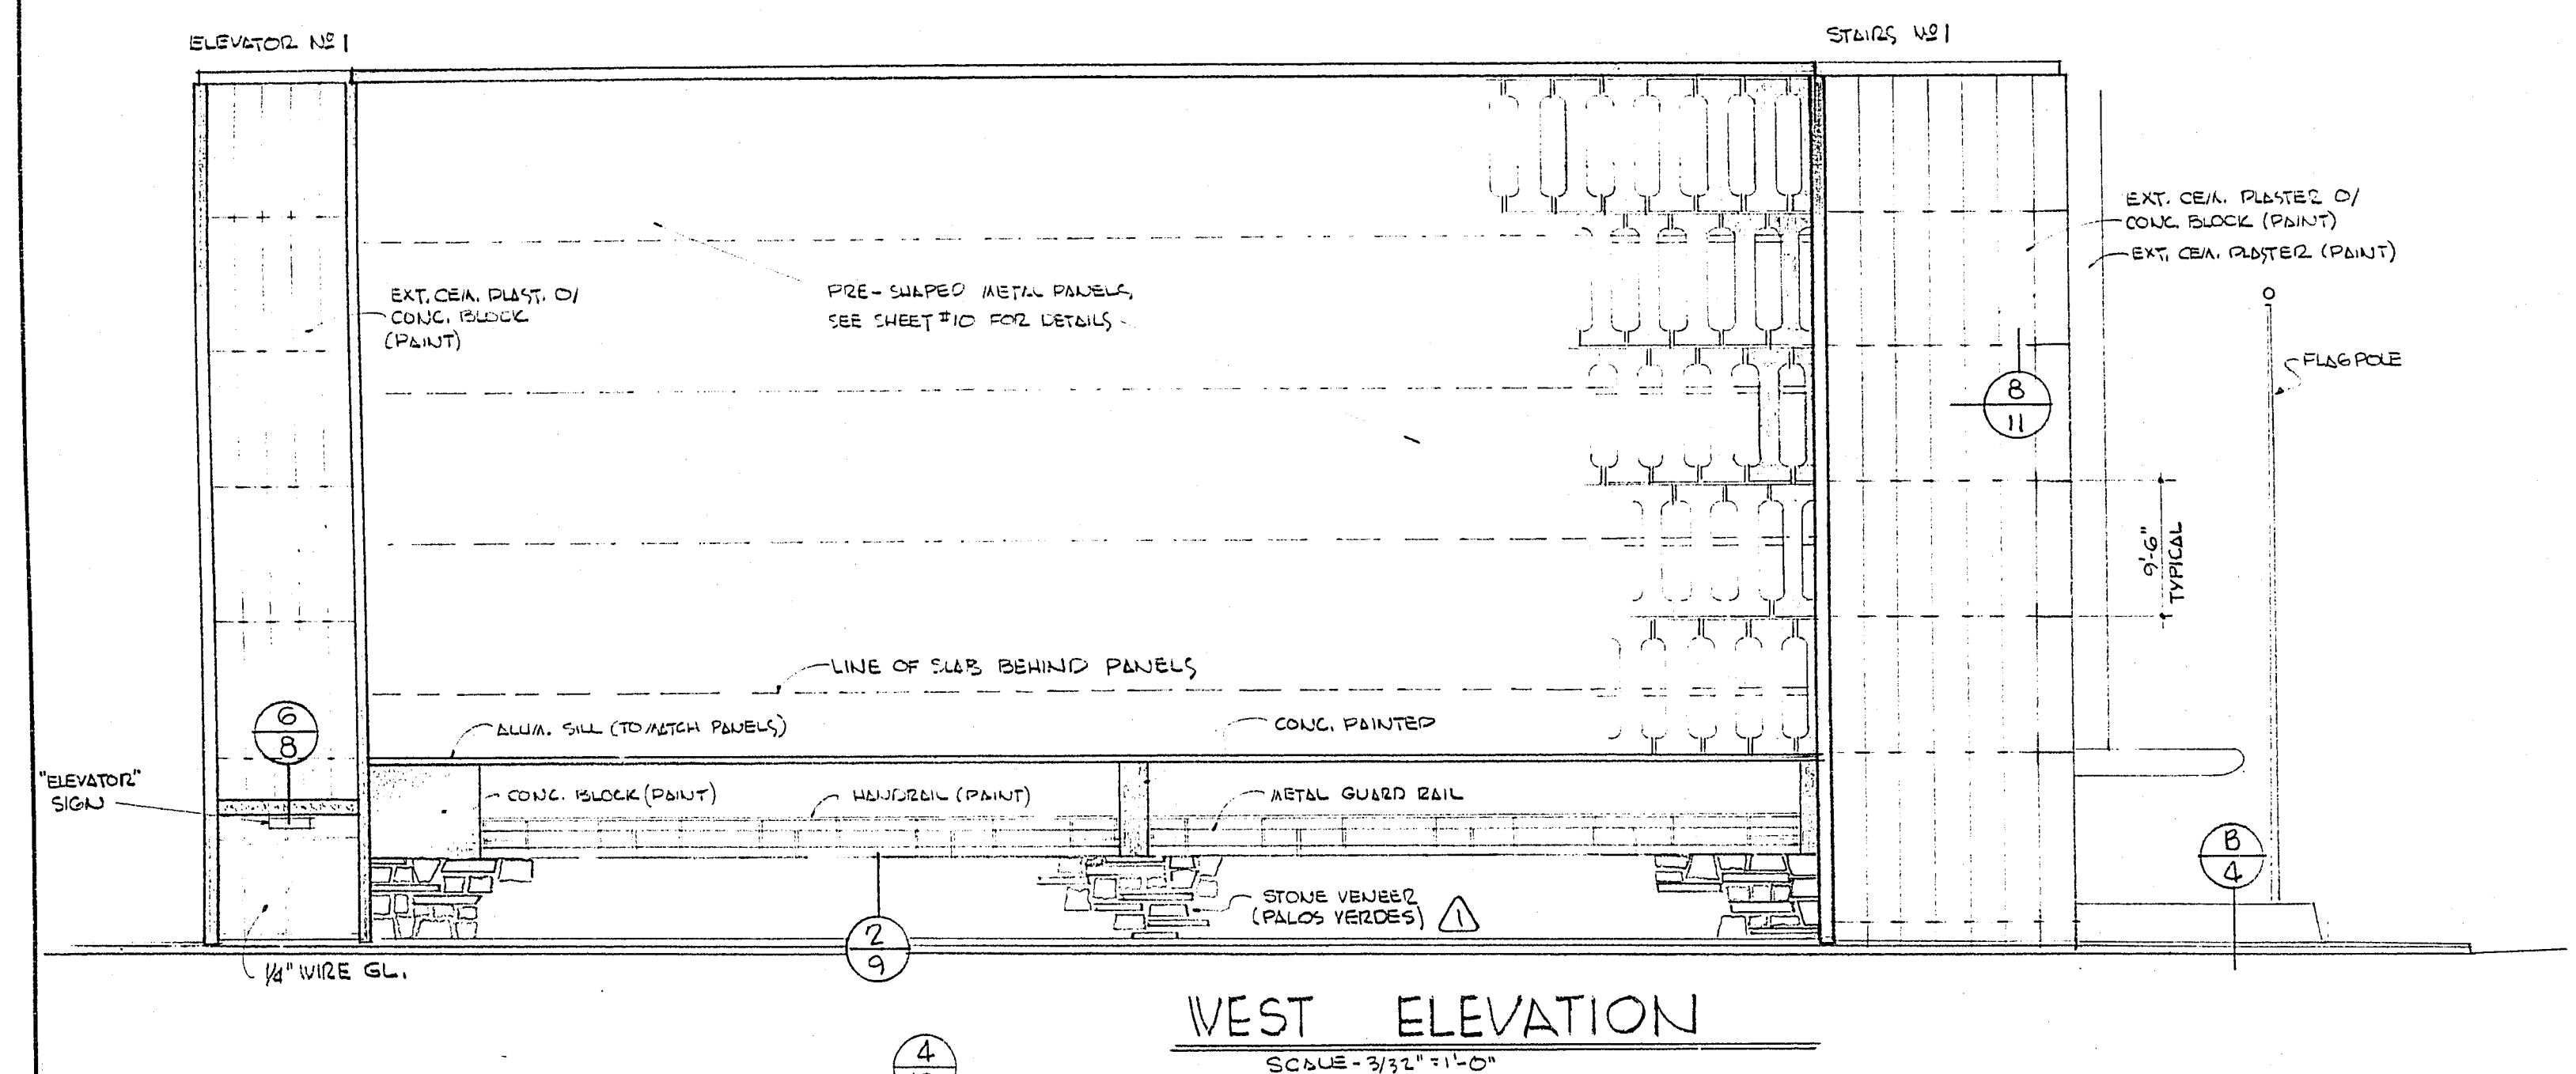


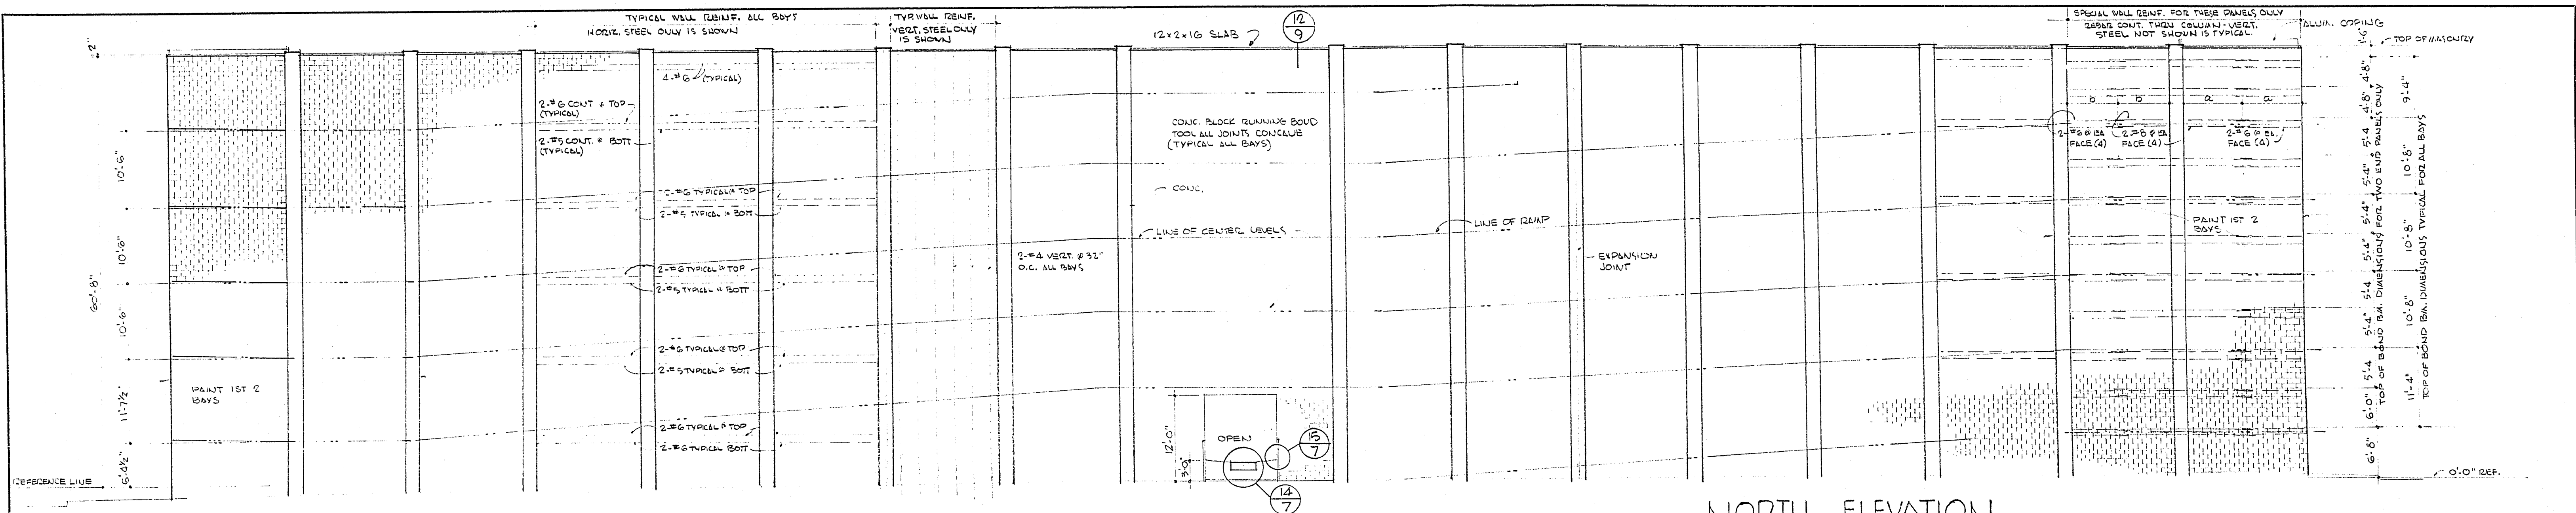

THE DESIGNS AND IDEAS INDICATED BY THESE DRAWINGS WERE CREATED FOR USE ON THIS PROJECT ONLY AND ARE THE PROPERTY OF EDWARD B. HENDRICKS ASSOC. THEY MAY NOT BE USED FOR ANY OTHER PURPOSE WHATSOEVER WITHOUT THE WRITTEN PERMISSION OF THE OFFICE OF EDWARD B. HENDRICKS ASSOCIATES.

EDWARD B. HENDRICKS ASSOCIATES

ARCHITECTURE PLANNING ENGINEERING

E. B. HENDRICKS
FRED L. KENNEDY
G. L. JACOBSON

A.I.A.

537 E. SAHARA AVE.
LAS VEGAS, NEVADA
PHONE • 735-0902

MUNICIPAL PARKING
CITY OF LAS VEGAS

CARSON SITE

GARAGES EXTERIOR ELEVATIONS

NEVADA

DIRECTOR OF PUBLIC WORKS

DATE	SHEET	OF	12
9-8-66	3	12	
JOB NO.	14	14	
DRAWN BY	E.H.G.J.	J.C.	CLARIFICATION REVISION
DATE	BY	REVISIONS	