




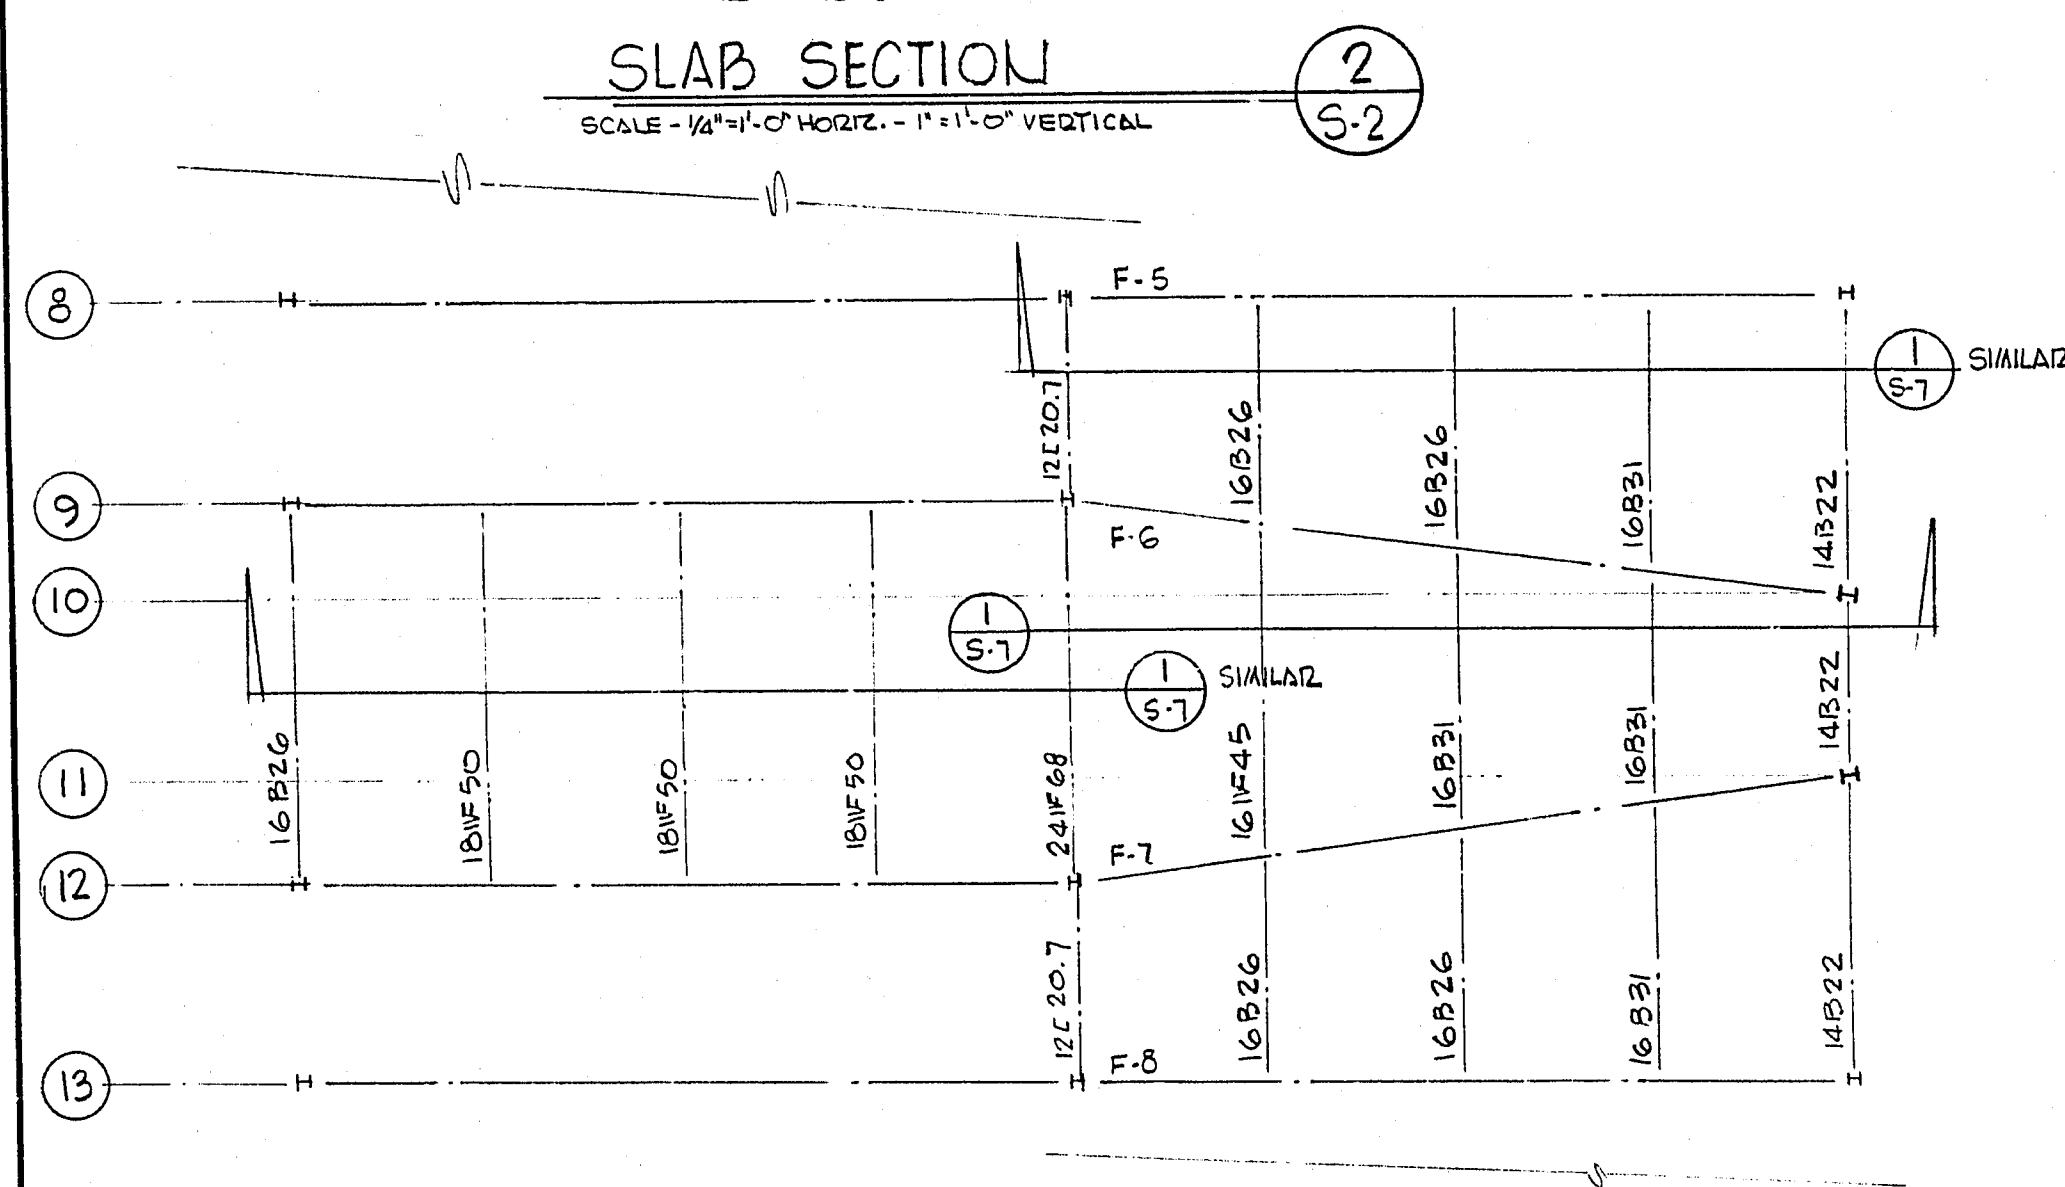

TOP LEVEL

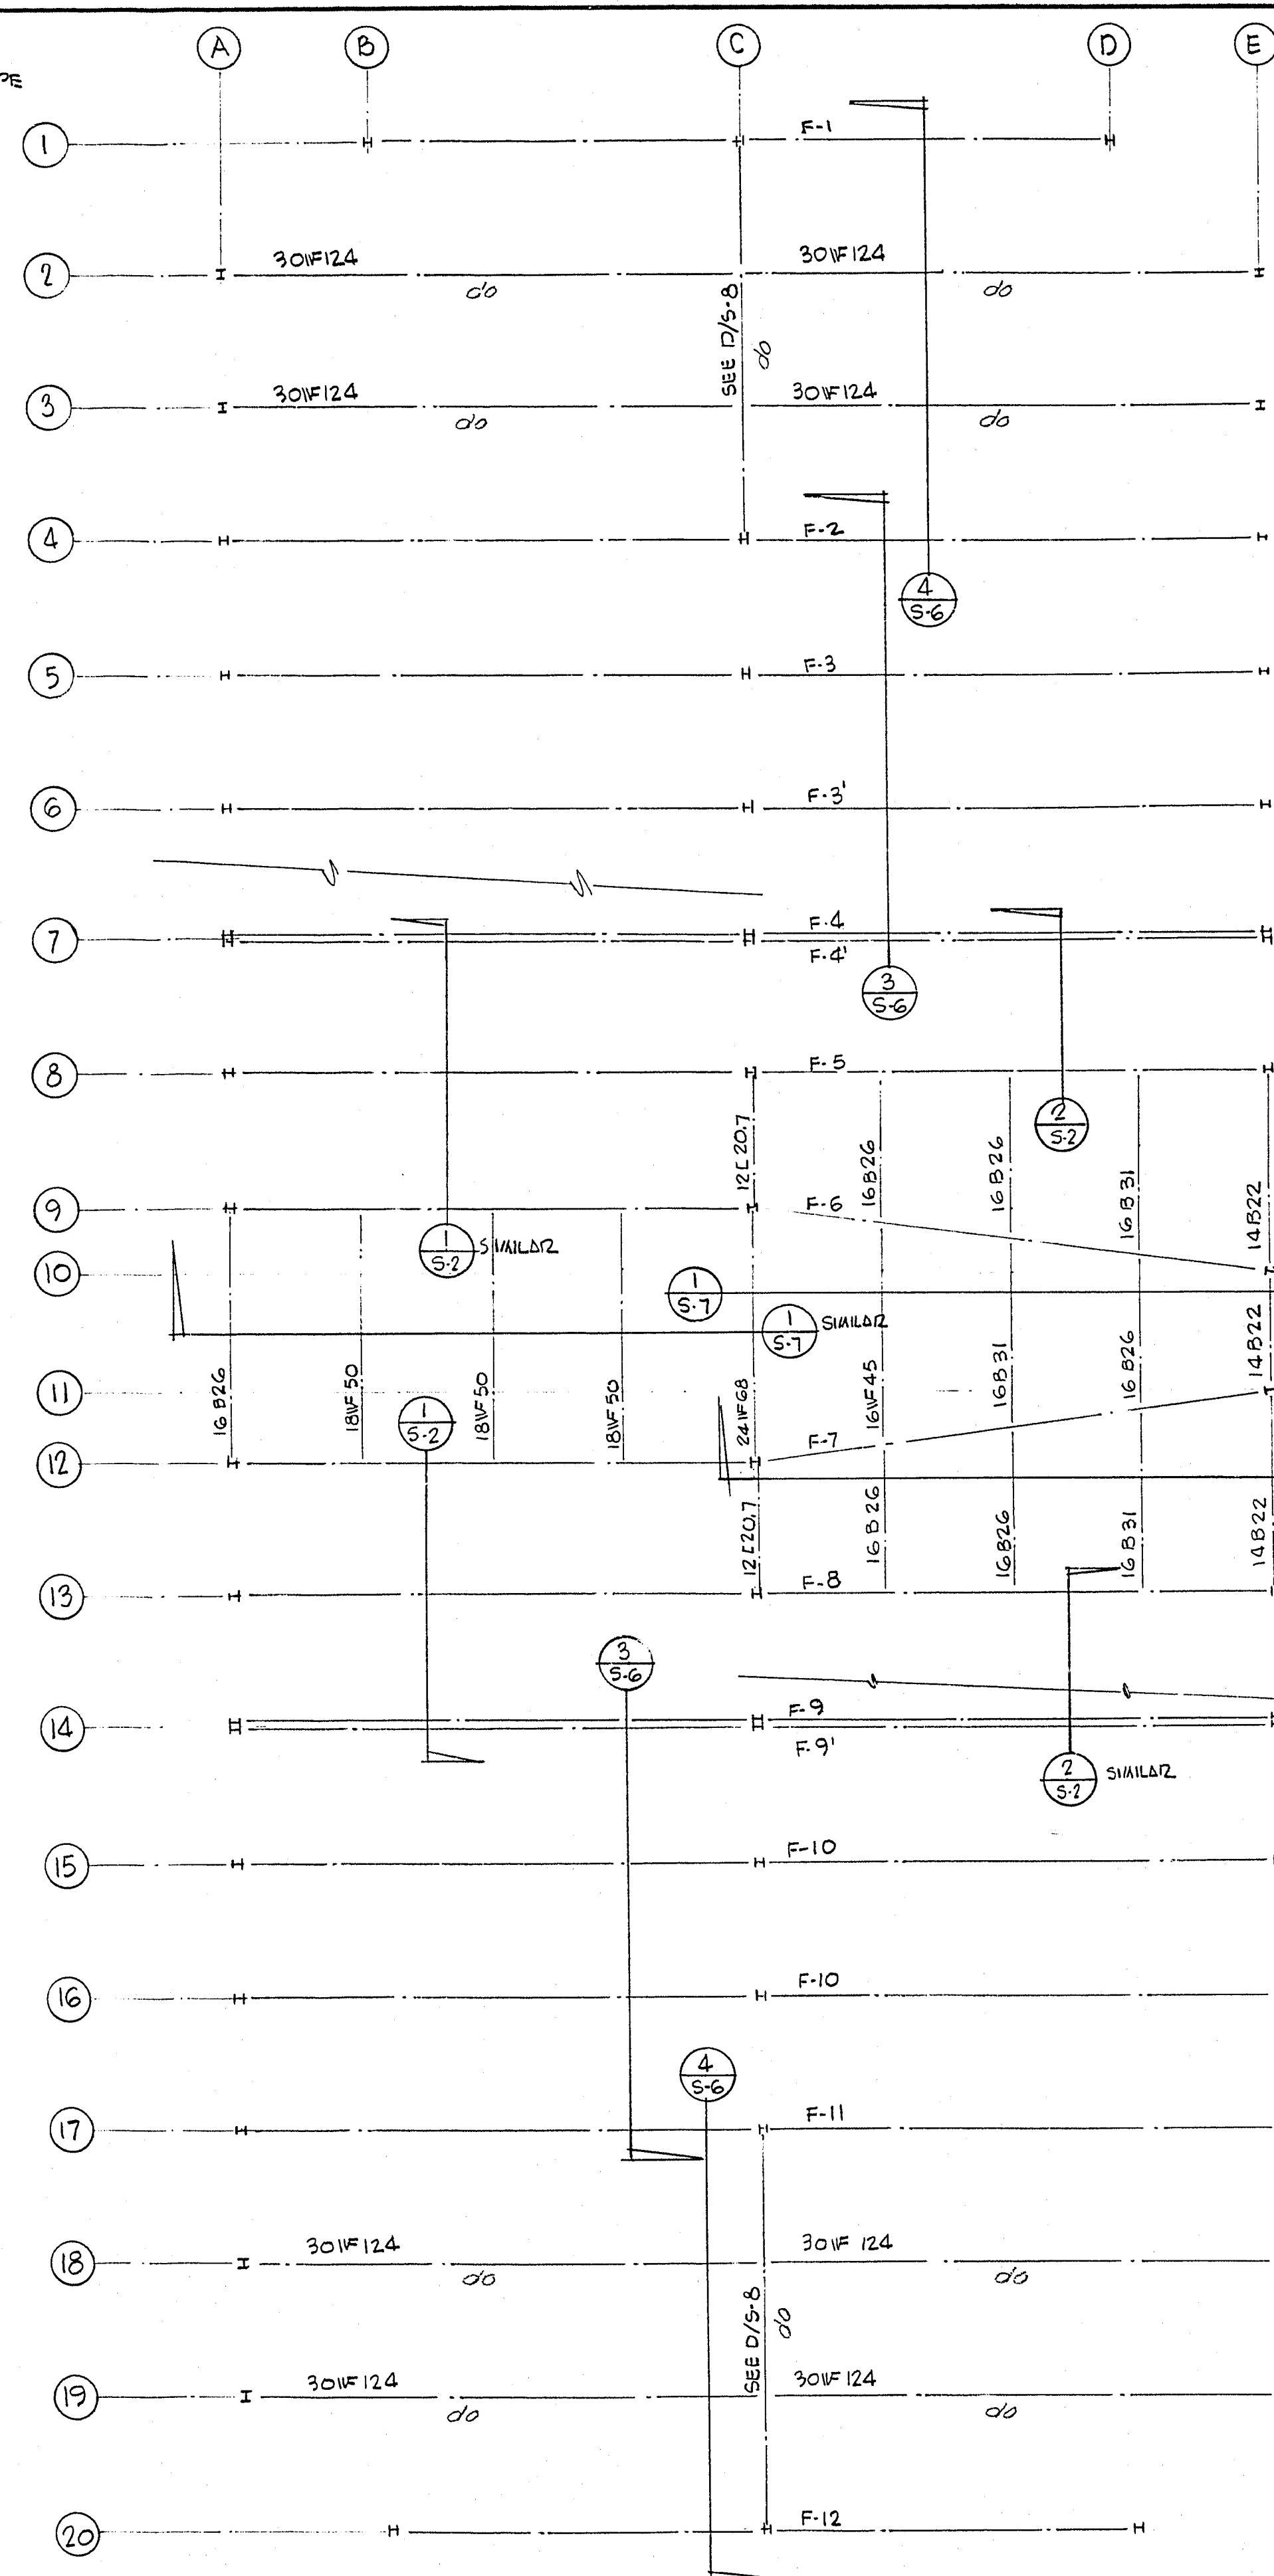

INTERMEDIATE RAMPS & LEVELS

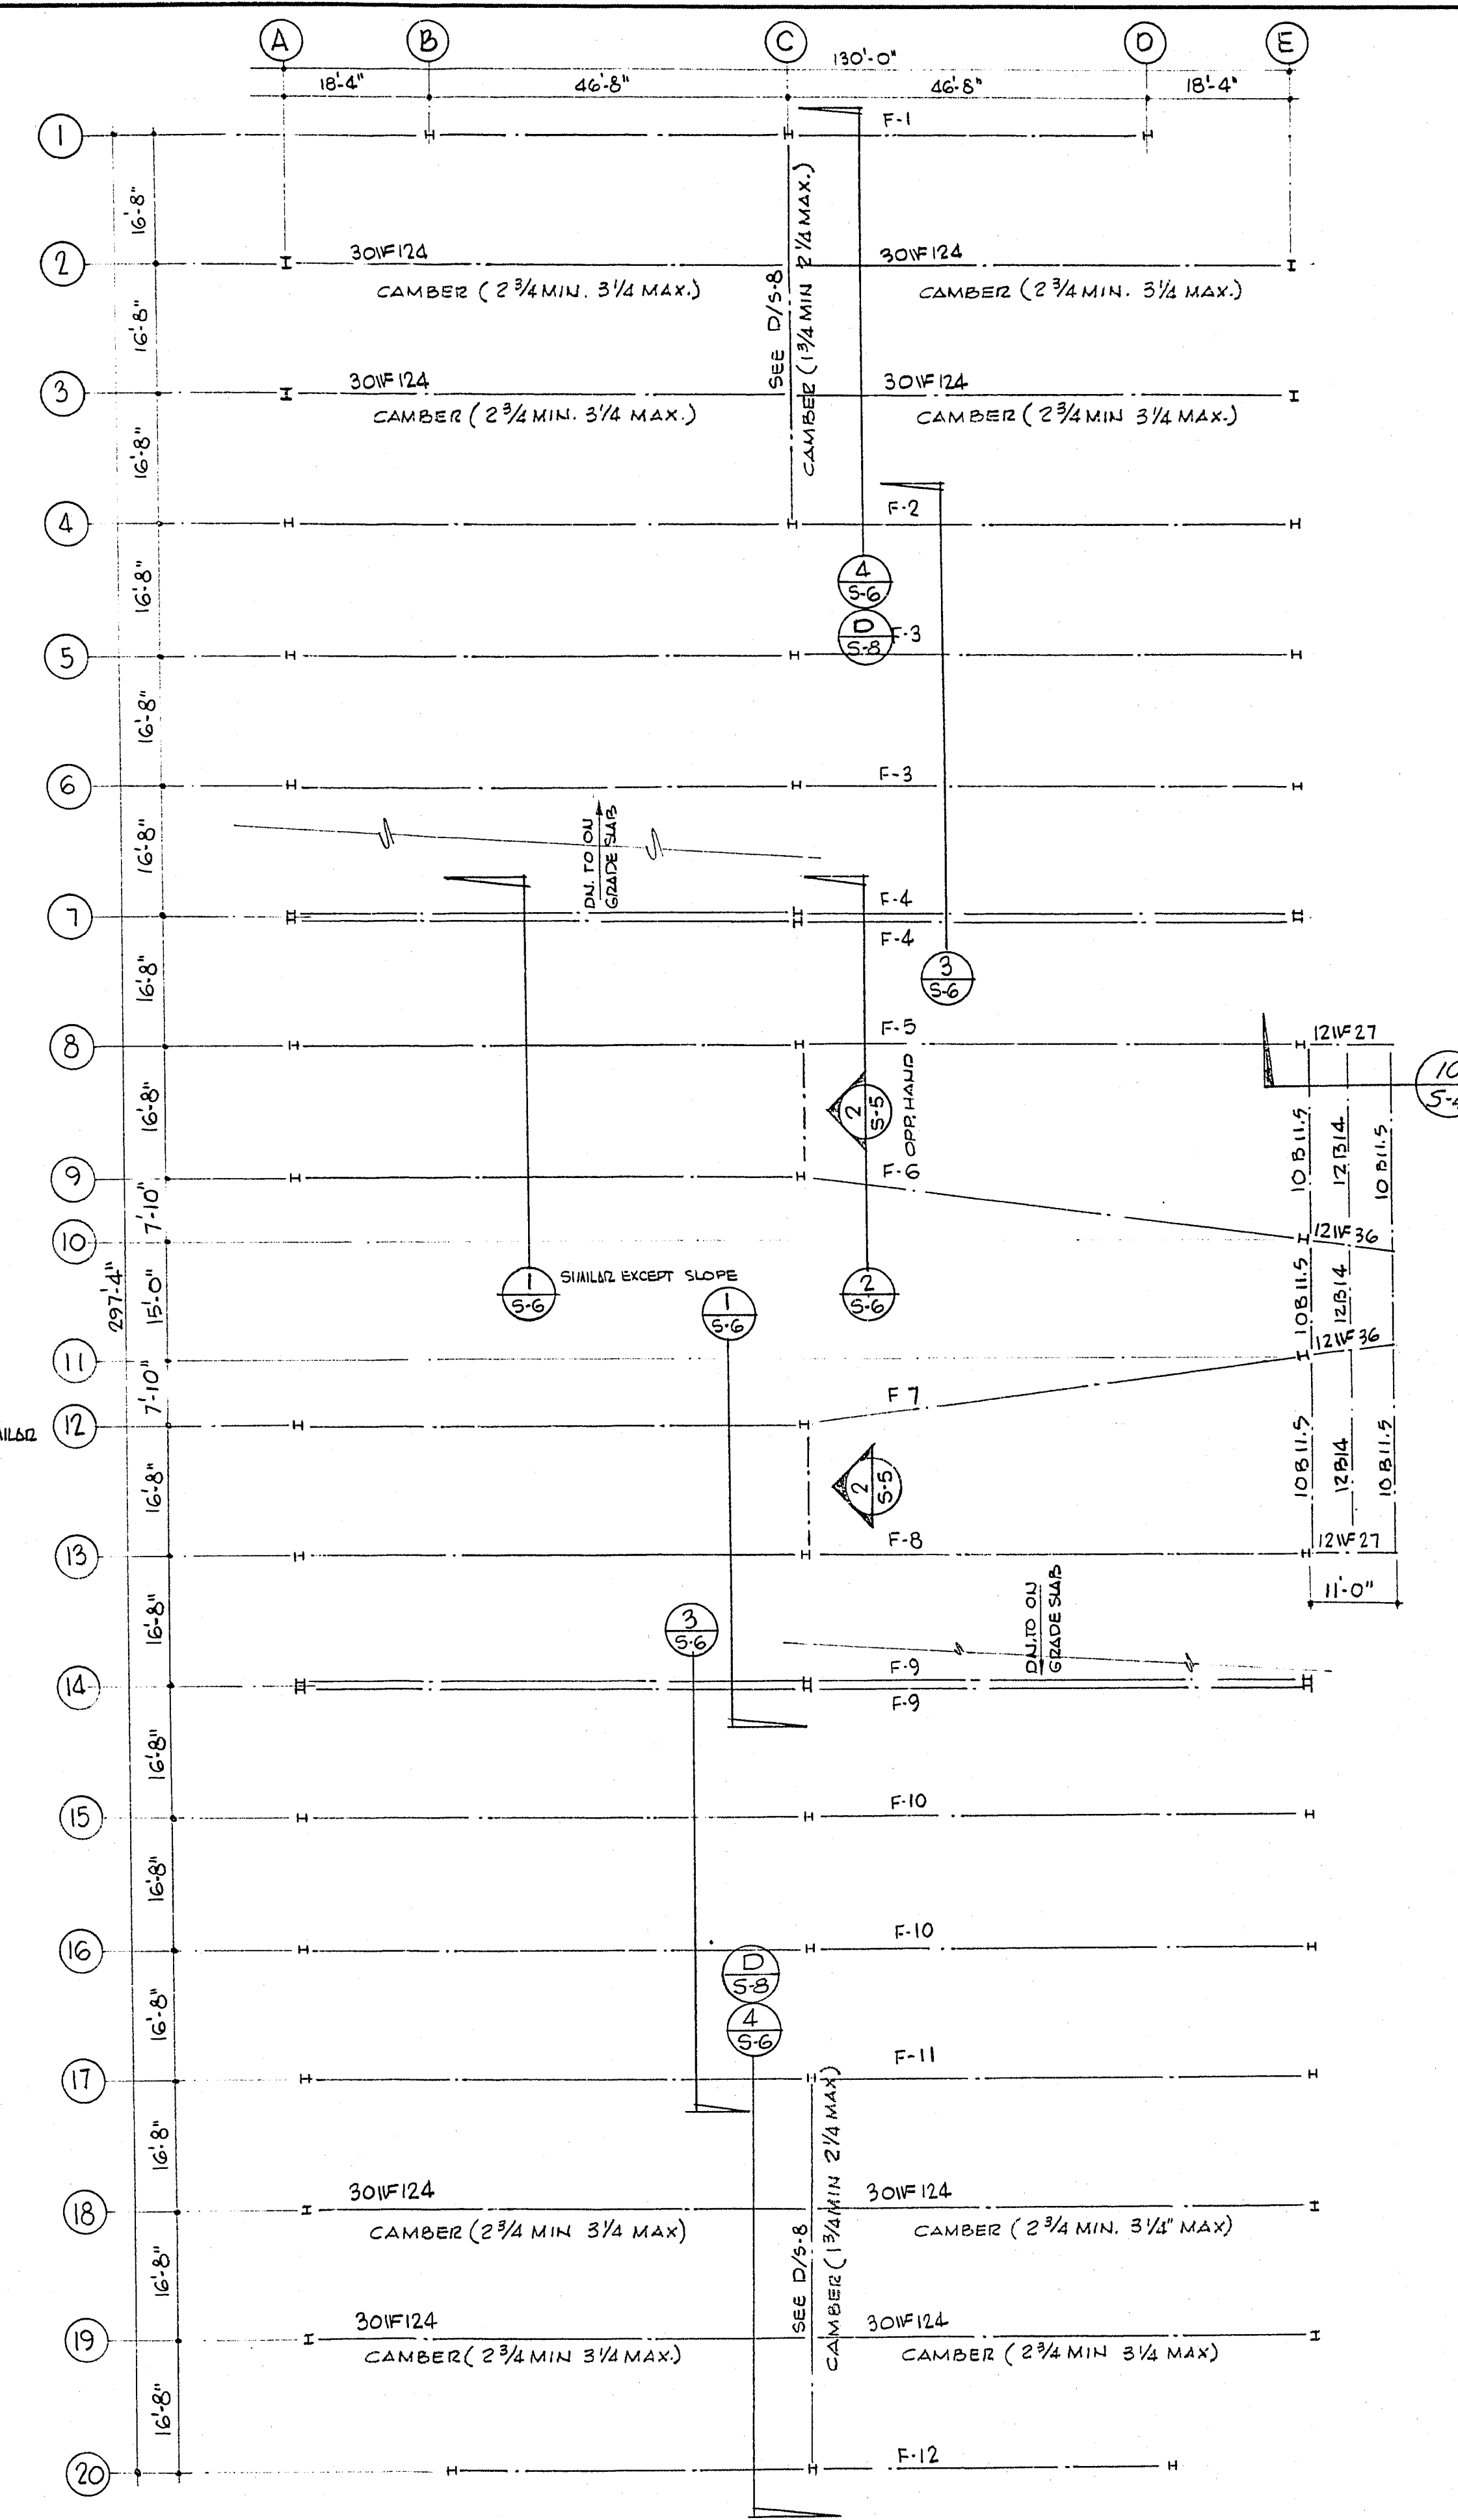

1ST RAMP & LEVELS ABOVE ON GRADE SLAB

STRUCTURAL FRAMING PLANS SCALE - 1/16" = 1'-0"

VOID SEE SA SERIES DRAWINGS

THE DESIGNS AND IDEAS INDICATED BY THESE DRAWINGS WERE CREATED FOR USE ON THIS PROJECT ONLY AND ARE THE PROPERTY OF EDWARD B. HENDRICKS ASSOC. THEY MAY NOT BE USED FOR ANY OTHER PURPOSE WHATSOEVER WITHOUT THE WRITTEN PERMISSION OF THE OFFICE OF EDWARD B. HENDRICKS ASSOCIATES.

DANIEL M. CASHDAN
STRUCTURAL ENGINEER
EAST SAHARA AVE. LAS VEGAS, NEVADA

EDWARD B. HENDRICKS ASSOCIATES
ARCHITECTURE • PLANNING • ENGINEERING

E. B. HENDRICKS A.I.A.
FRED L. KENNEDY
G. L. JACOBSON

537 E. SAHARA AVE.
LAS VEGAS, NEVADA
PHONE • 735-0902

MUNICIPAL PARKING
CITY OF LAS VEGAS
CARSON SITE DIRECTOR

GARAGES
NEVADA

STRUCTURAL FRAMING PLANS

G	DATE	9-8-66
	JOB NO.	
	DRAWN BY	Jacobson

SHEET 5

OF 9			
I.D. 4			
	DATE	BY	REVISION

SEE AIA FILE 512-38 FOR REVISED
STRUCTURAL DWGS SA-1 - SA-6