


DATE/TIME 23-JUN-1997 07:48

JOB No. 1540.0131 FILE No. c:\p210\civ\wrf\civ\plansheets\lzrm0c05.dgn

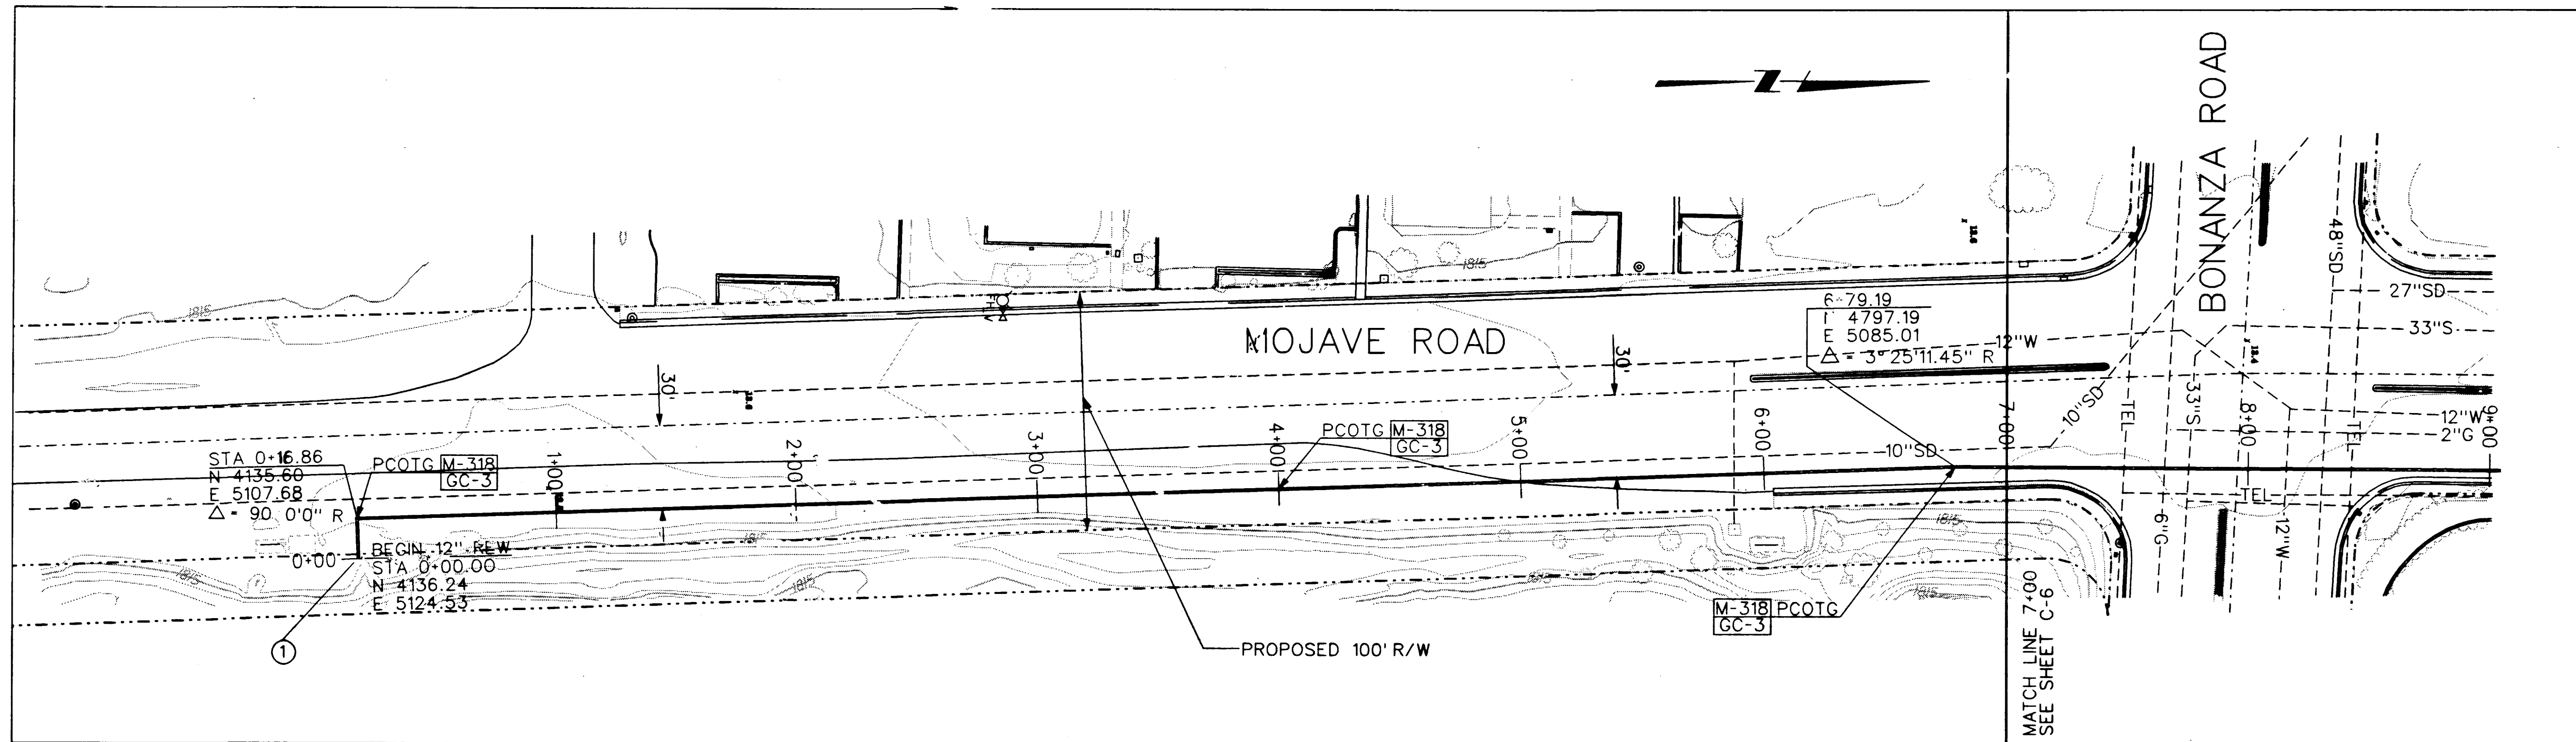


GENERAL NOTES


1. ALL STATIONING IS ALONG THE HORIZONTAL CENTERLINE OF THE NEW PIPELINE.
2. ALL PIPELINE ELEVATIONS ARE INVERT ELEVATIONS UNLESS SHOWN OTHERWISE.
3. PIPELINE SLOPES ARE CALCULATED FROM MANHOLE CENTERLINE. MANHOLE CHANNEL INVERTS SHALL BE TRANSITIONED TO MATCH.
4. UTILITY INVERTS SHOWN HAVE BEEN CALCULATED FROM CLOSEST MANHOLE AND SHALL BE VERIFIED BEFORE CONSTRUCTION.

SHEET NOTES

5. ALL UNDERGROUND UTILITIES SHALL BE SUPPORTED IN ACCORDANCE WITH DETAIL C229/GC-3
6. FOR PIPE MATERIAL DESCRIPTION, SEE SHEET 6M-1
- ① VERIFY EXACT HORIZONTAL AND VERTICAL LOCATION OF EXISTING 10-INCH PIPE BEFORE BEGINNING CONSTRUCTION. PROVIDE 12"X10" REDUCER.

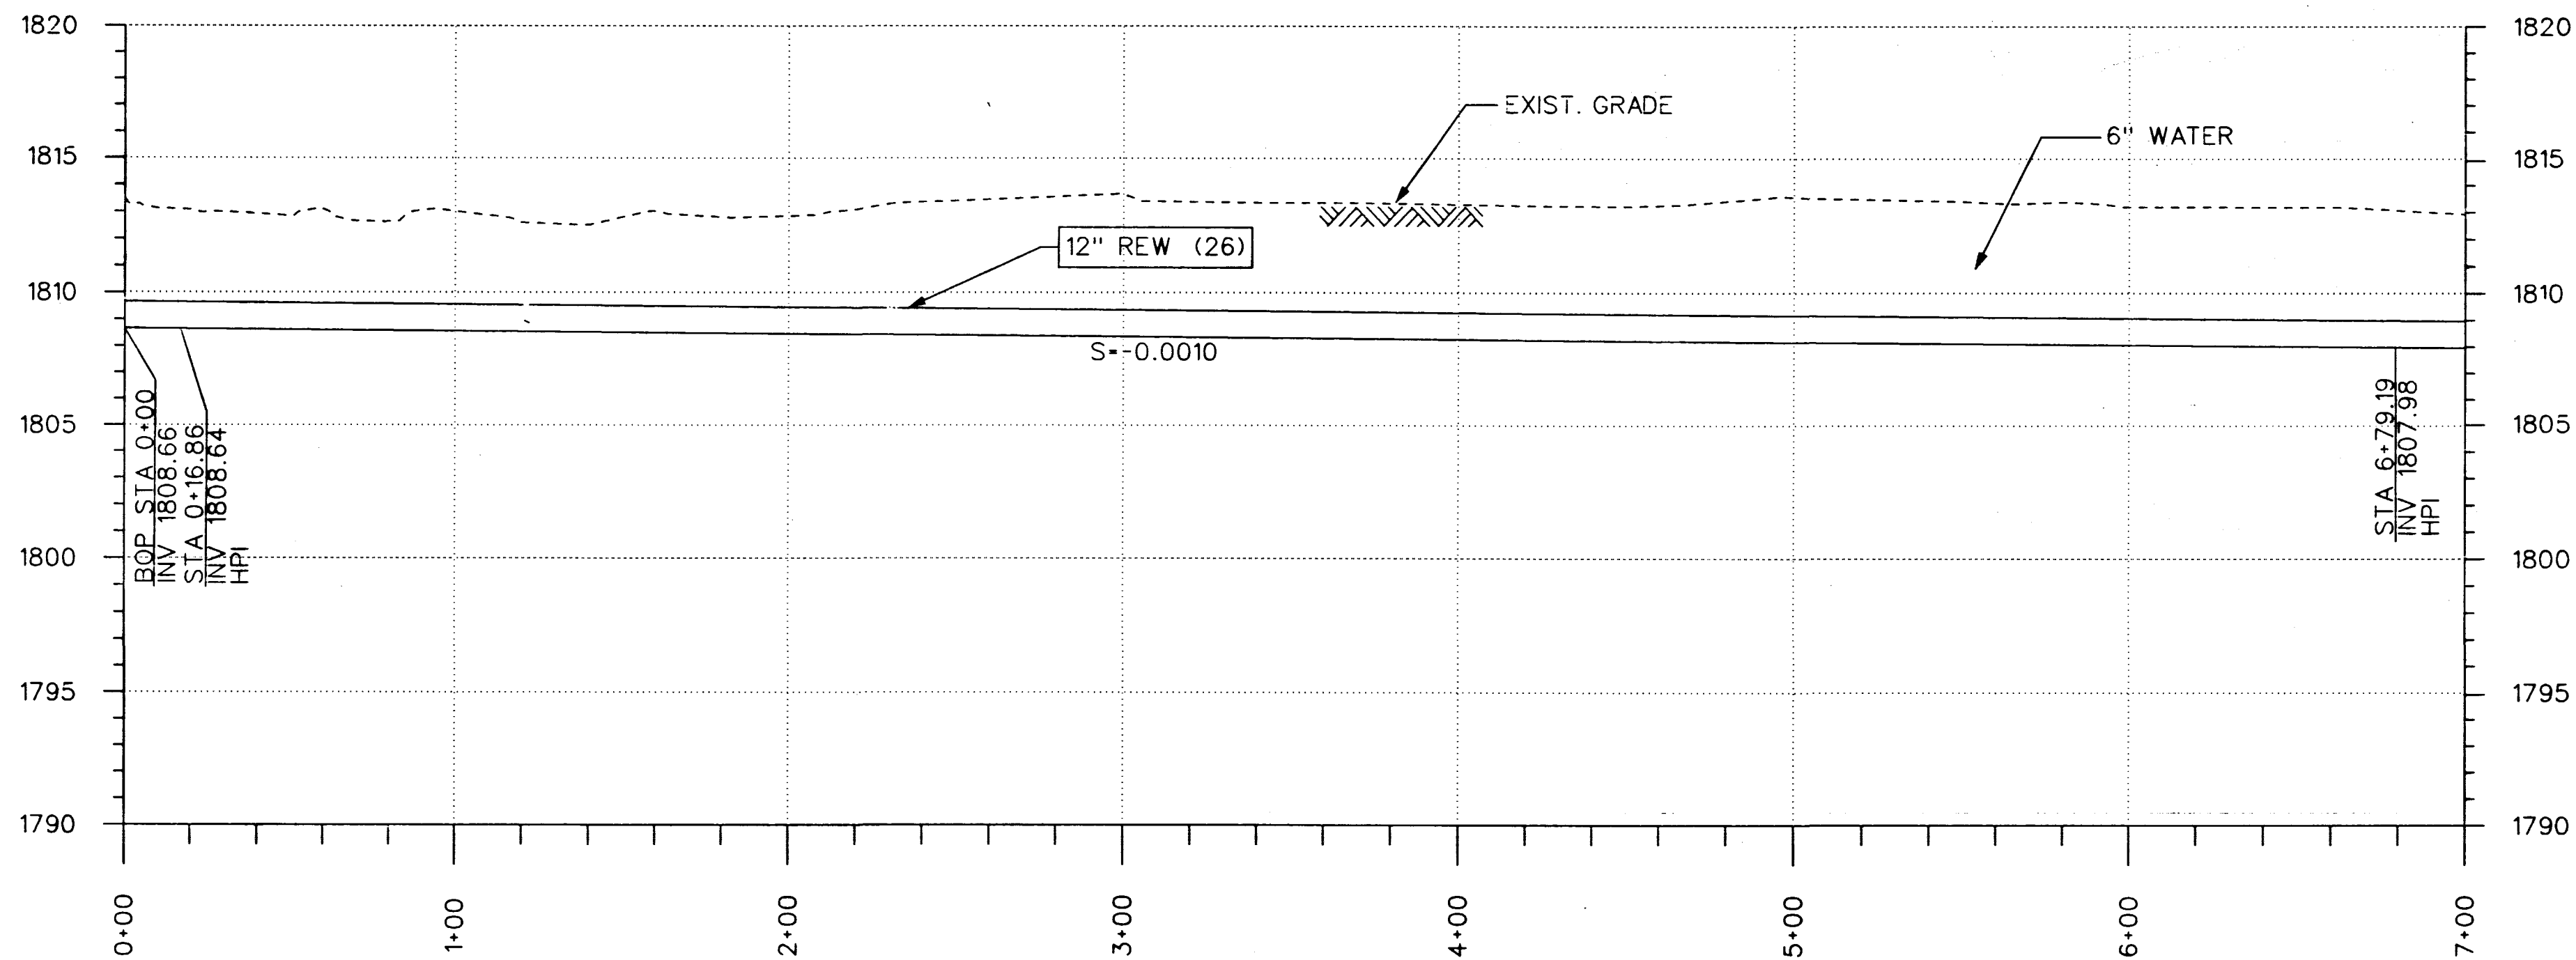

Call before you Dig. 1-800-227-2606

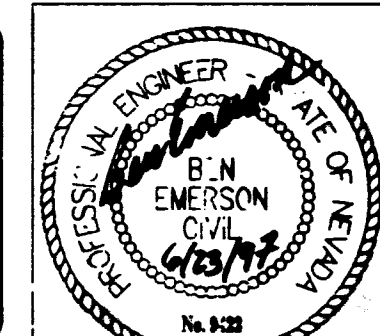

REV	DATE	BY	DESCRIPTION

SCALE: HORZ: 1"=40' VERT: 1"=5'
 WARNING: IF THIS BAR DOES NOT MEASURE 1" THEN DRAWING IS NOT TO SCALE.

DESIGNED S. McCLELLAND
 DRAWN S. McCLELLAND
 CHECKED B. EMERSON

SUBMITTED *B. Emerson* 9422 6/23/97
 PROJECT ENGINEER R. C. E. NO. DATE
 RECOMMENDED *B. Emerson* 7647 6-23-97
 MONTGOMERY WATSON R. C. E. NO. DATE



MONTGOMERY WATSON


Las Vegas, Nevada

MONTGOMERY WATSON
 3014 WEST CHARLESTON BLVD
 LAS VEGAS, NV. 89102-1944
 (702) 878-8010

COPYRIGHT © 1997 BY MONTGOMERY WATSON
 ALL RIGHTS RESERVED

CITY OF LAS VEGAS
 BONANZA/MOJAVE WATER RESOURCE CENTER
 DESERT PINES RECLAIMED WATER LINE
 PLAN AND PROFILE STA 0+00 TO STA 7+00

DWG. C-5
 107-V2677

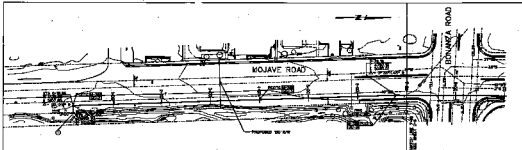

GENERAL NOTES


1. ALL ELEVATIONS ARE BASED ON THE BENCHMARK OF THE NEW SYSTEM.
2. ALL ELEVATION ELEVATIONS ARE BASED ON THE BENCHMARK OF THE NEW SYSTEM.

3. ALL ELEVATIONS ARE BASED ON THE BENCHMARK OF THE NEW SYSTEM.
4. ALL ELEVATIONS ARE BASED ON THE BENCHMARK OF THE NEW SYSTEM.

5. ALL ELEVATIONS ARE BASED ON THE BENCHMARK OF THE NEW SYSTEM.
6. ALL ELEVATIONS ARE BASED ON THE BENCHMARK OF THE NEW SYSTEM.

SHEET NOTES

1. ALL ELEVATIONS ARE BASED ON THE BENCHMARK OF THE NEW SYSTEM.
2. ALL ELEVATIONS ARE BASED ON THE BENCHMARK OF THE NEW SYSTEM.

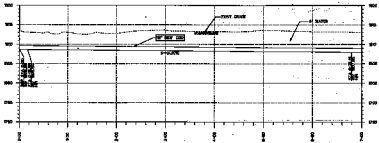

Call before you Dig.



NO. 1	NO. 2	NO. 3	NO. 4	NO. 5	NO. 6	NO. 7	NO. 8	NO. 9	NO. 10
DATE	NO. 1	NO. 2	NO. 3	NO. 4	NO. 5	NO. 6	NO. 7	NO. 8	NO. 9
NO. 1	NO. 2	NO. 3	NO. 4	NO. 5	NO. 6	NO. 7	NO. 8	NO. 9	NO. 10

ROAD: **MOJAVE ROAD**
 PROJECT: **MOJAVE ROAD**
 DRAWN BY: **JOHN S. MCILLIEN**
 CHECKED BY: **JOHN S. MCILLIEN**
 DATE: **11/11/11**
 SCALE: **AS SHOWN**
 SHEET NO.: **11**

MONTGOMERY WATSON
 1111 Las Vegas Blvd. S., Suite 1000
 Las Vegas, Nevada 89102
 PHONE: (702) 734-1111
 FAX: (702) 734-1112
 WWW: MONTGOMERYWATSON.COM

CITY OF LAS VEGAS
 DIVISION OF PUBLIC WORKS
 PROJECT: **MOJAVE ROAD**
 SHEET NO.: **11**