


1 2 3 4 5 6

A
B
C
D
E

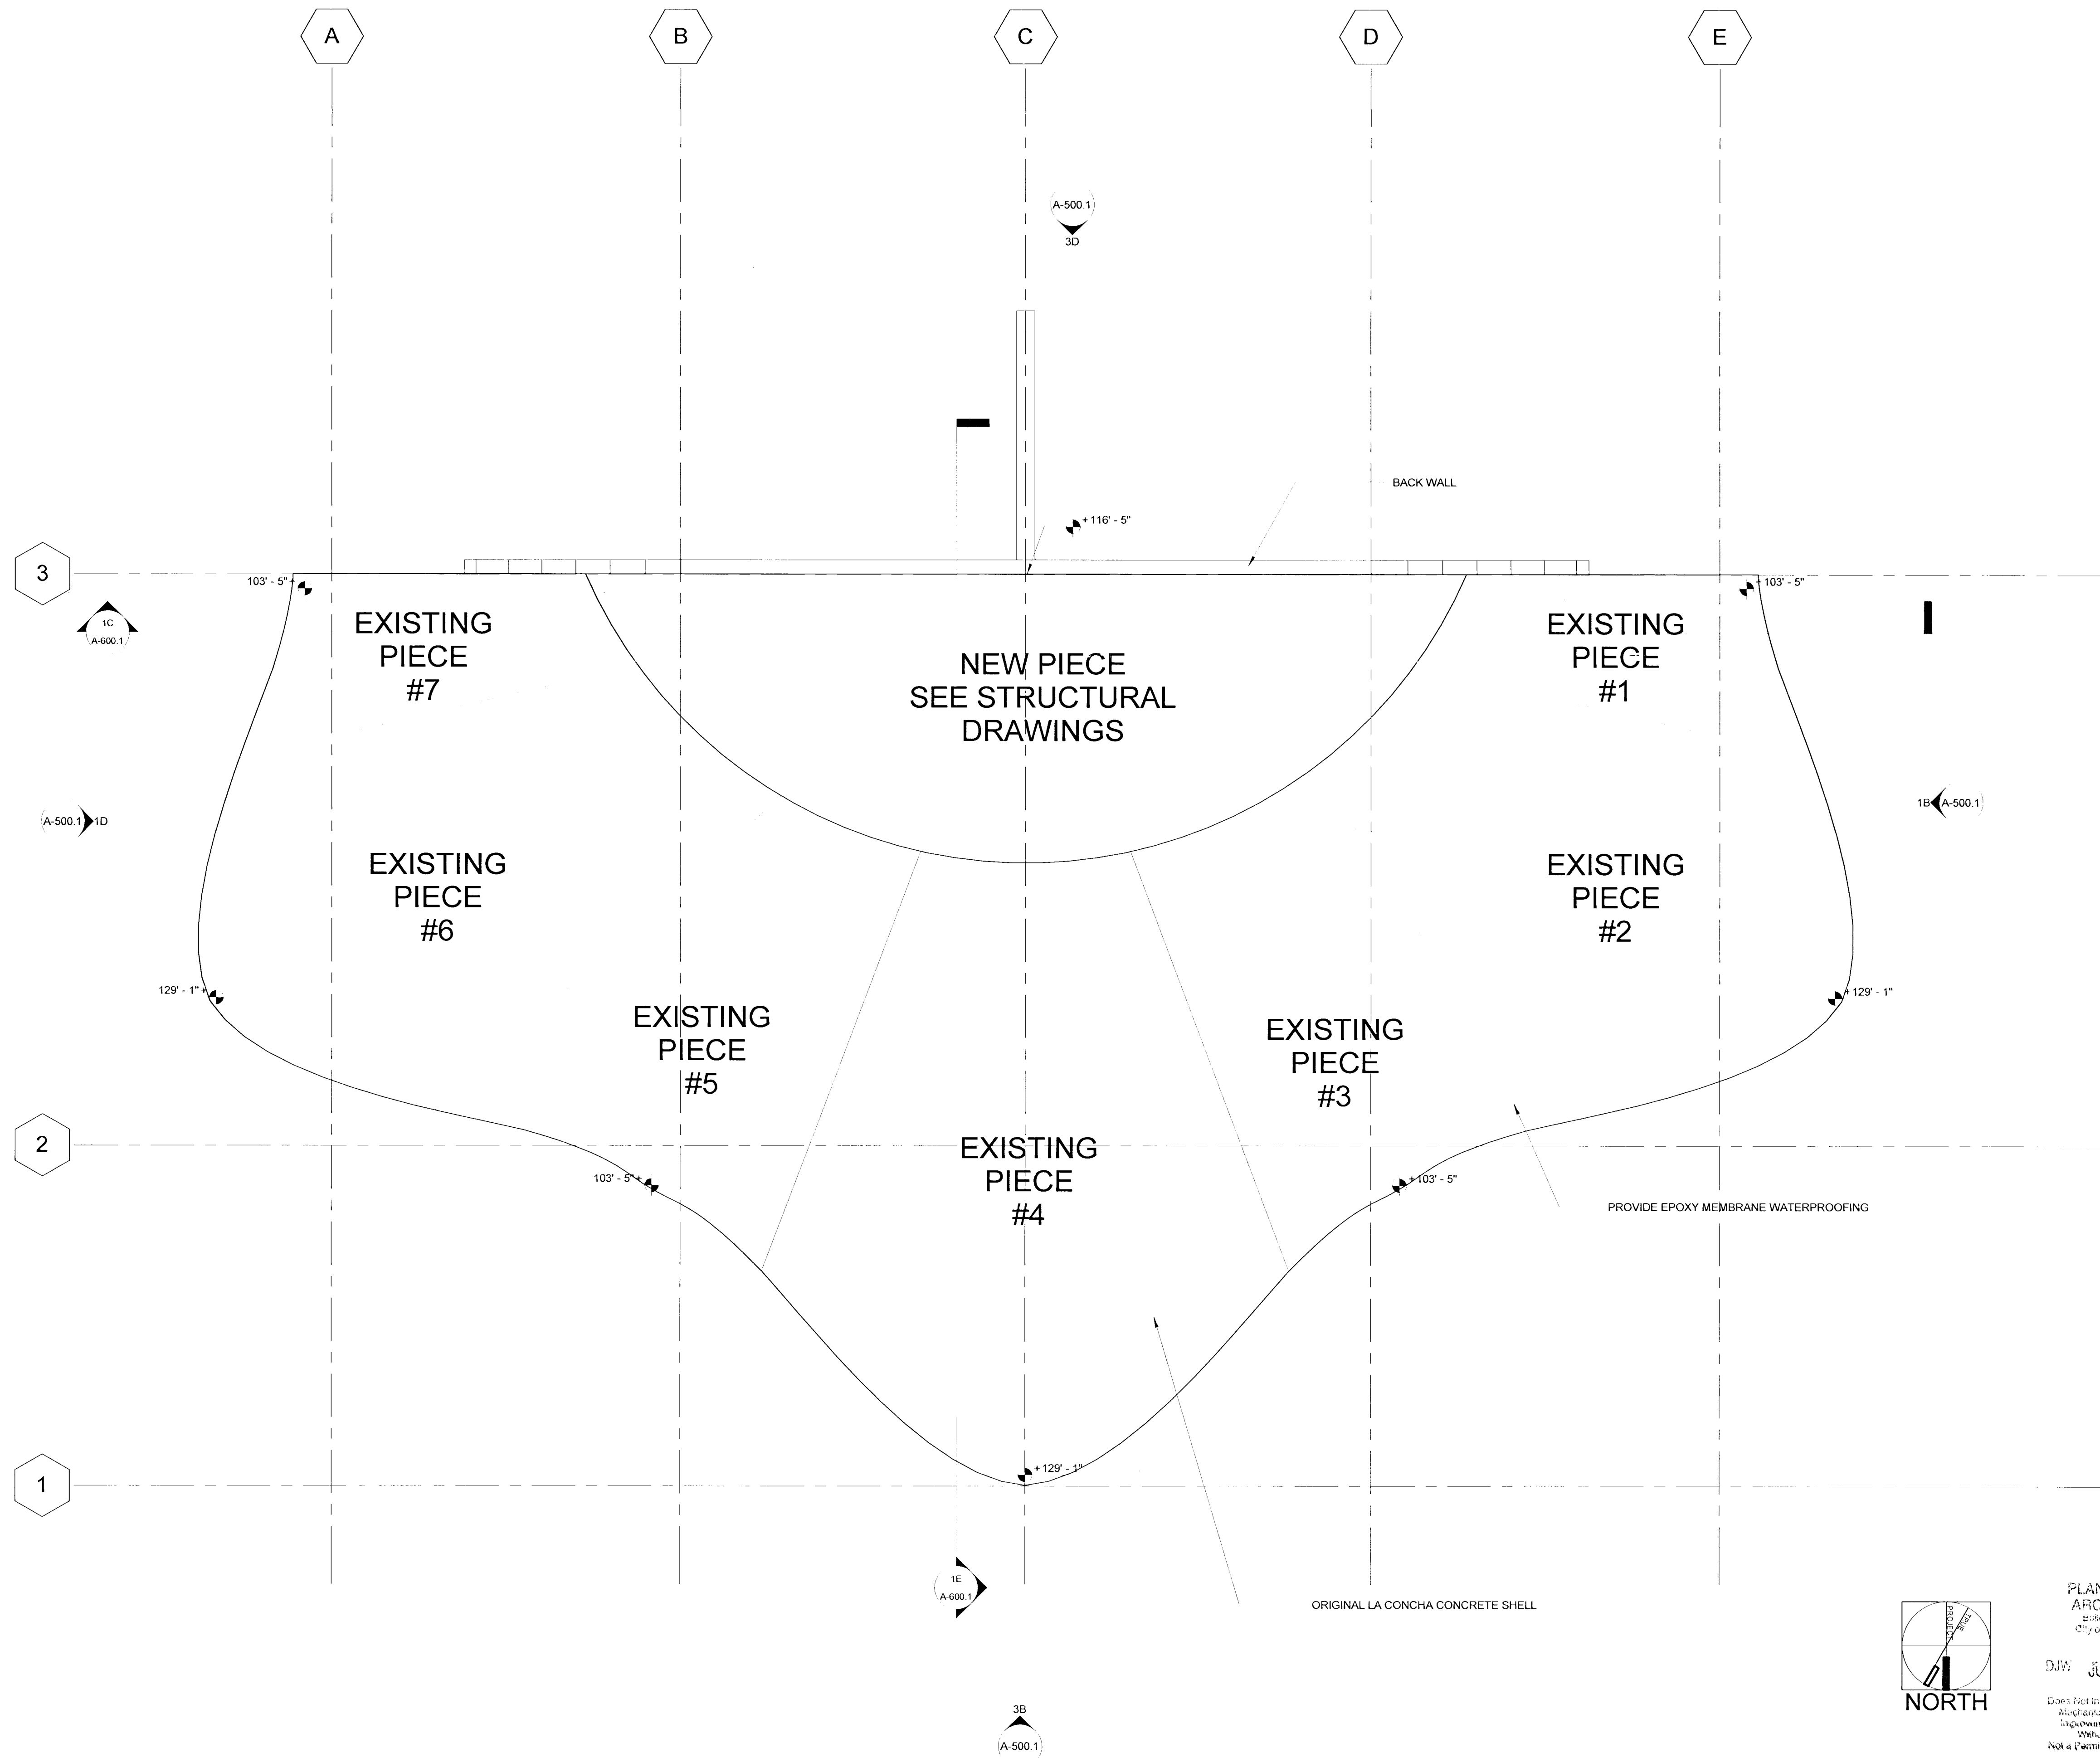


2E OVERALL ROOF PLAN
1/4" = 1'-0"

Rev'd Project 163601 Neon - C:\163601 Neon Museum\2007-07-09 adam-07-13-07.rvt
7/13/2007 8:48:00 AM

126626

DATE	DESCRIPTION
07-13-2007	ISSUED FOR PLAN CHECK

FRIEDMUTTER GROUP
ARCHITECTURAL & DESIGN STUDIOS
HOTELS • CASINOS • RESTAURANTS • ENTERTAINMENT
10000 W. LAS VEGAS BLVD., SUITE 200
LAS VEGAS, NV 89135
TEL: 702.735.1111 FAX: 702.735.1112
WWW.FRIEDMUTTERGROUP.COM

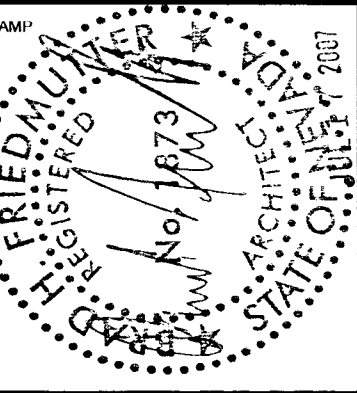

CONSULTANT

PROJECT NAME
NEON MUSEUM and BONEYARD
770 NORTH LAS VEGAS BLVD.
LAS VEGAS, NEVADA 89101

DESIGNED BY
FRIEDMUTTER GROUP
CHECKED BY
FRIEDMUTTER GROUP
DATE
07-13-2007
REV NUMBER
1808001
SHEET NAME
OVERALL ROOF PLAN

SHEET NUMBER
A-400.0