


Revit Projects 1808001 Neon - CIV-1808001 Neon Museum 2007-07-09 adam-0713-07-04
7/13/2007 8:48:34 AM

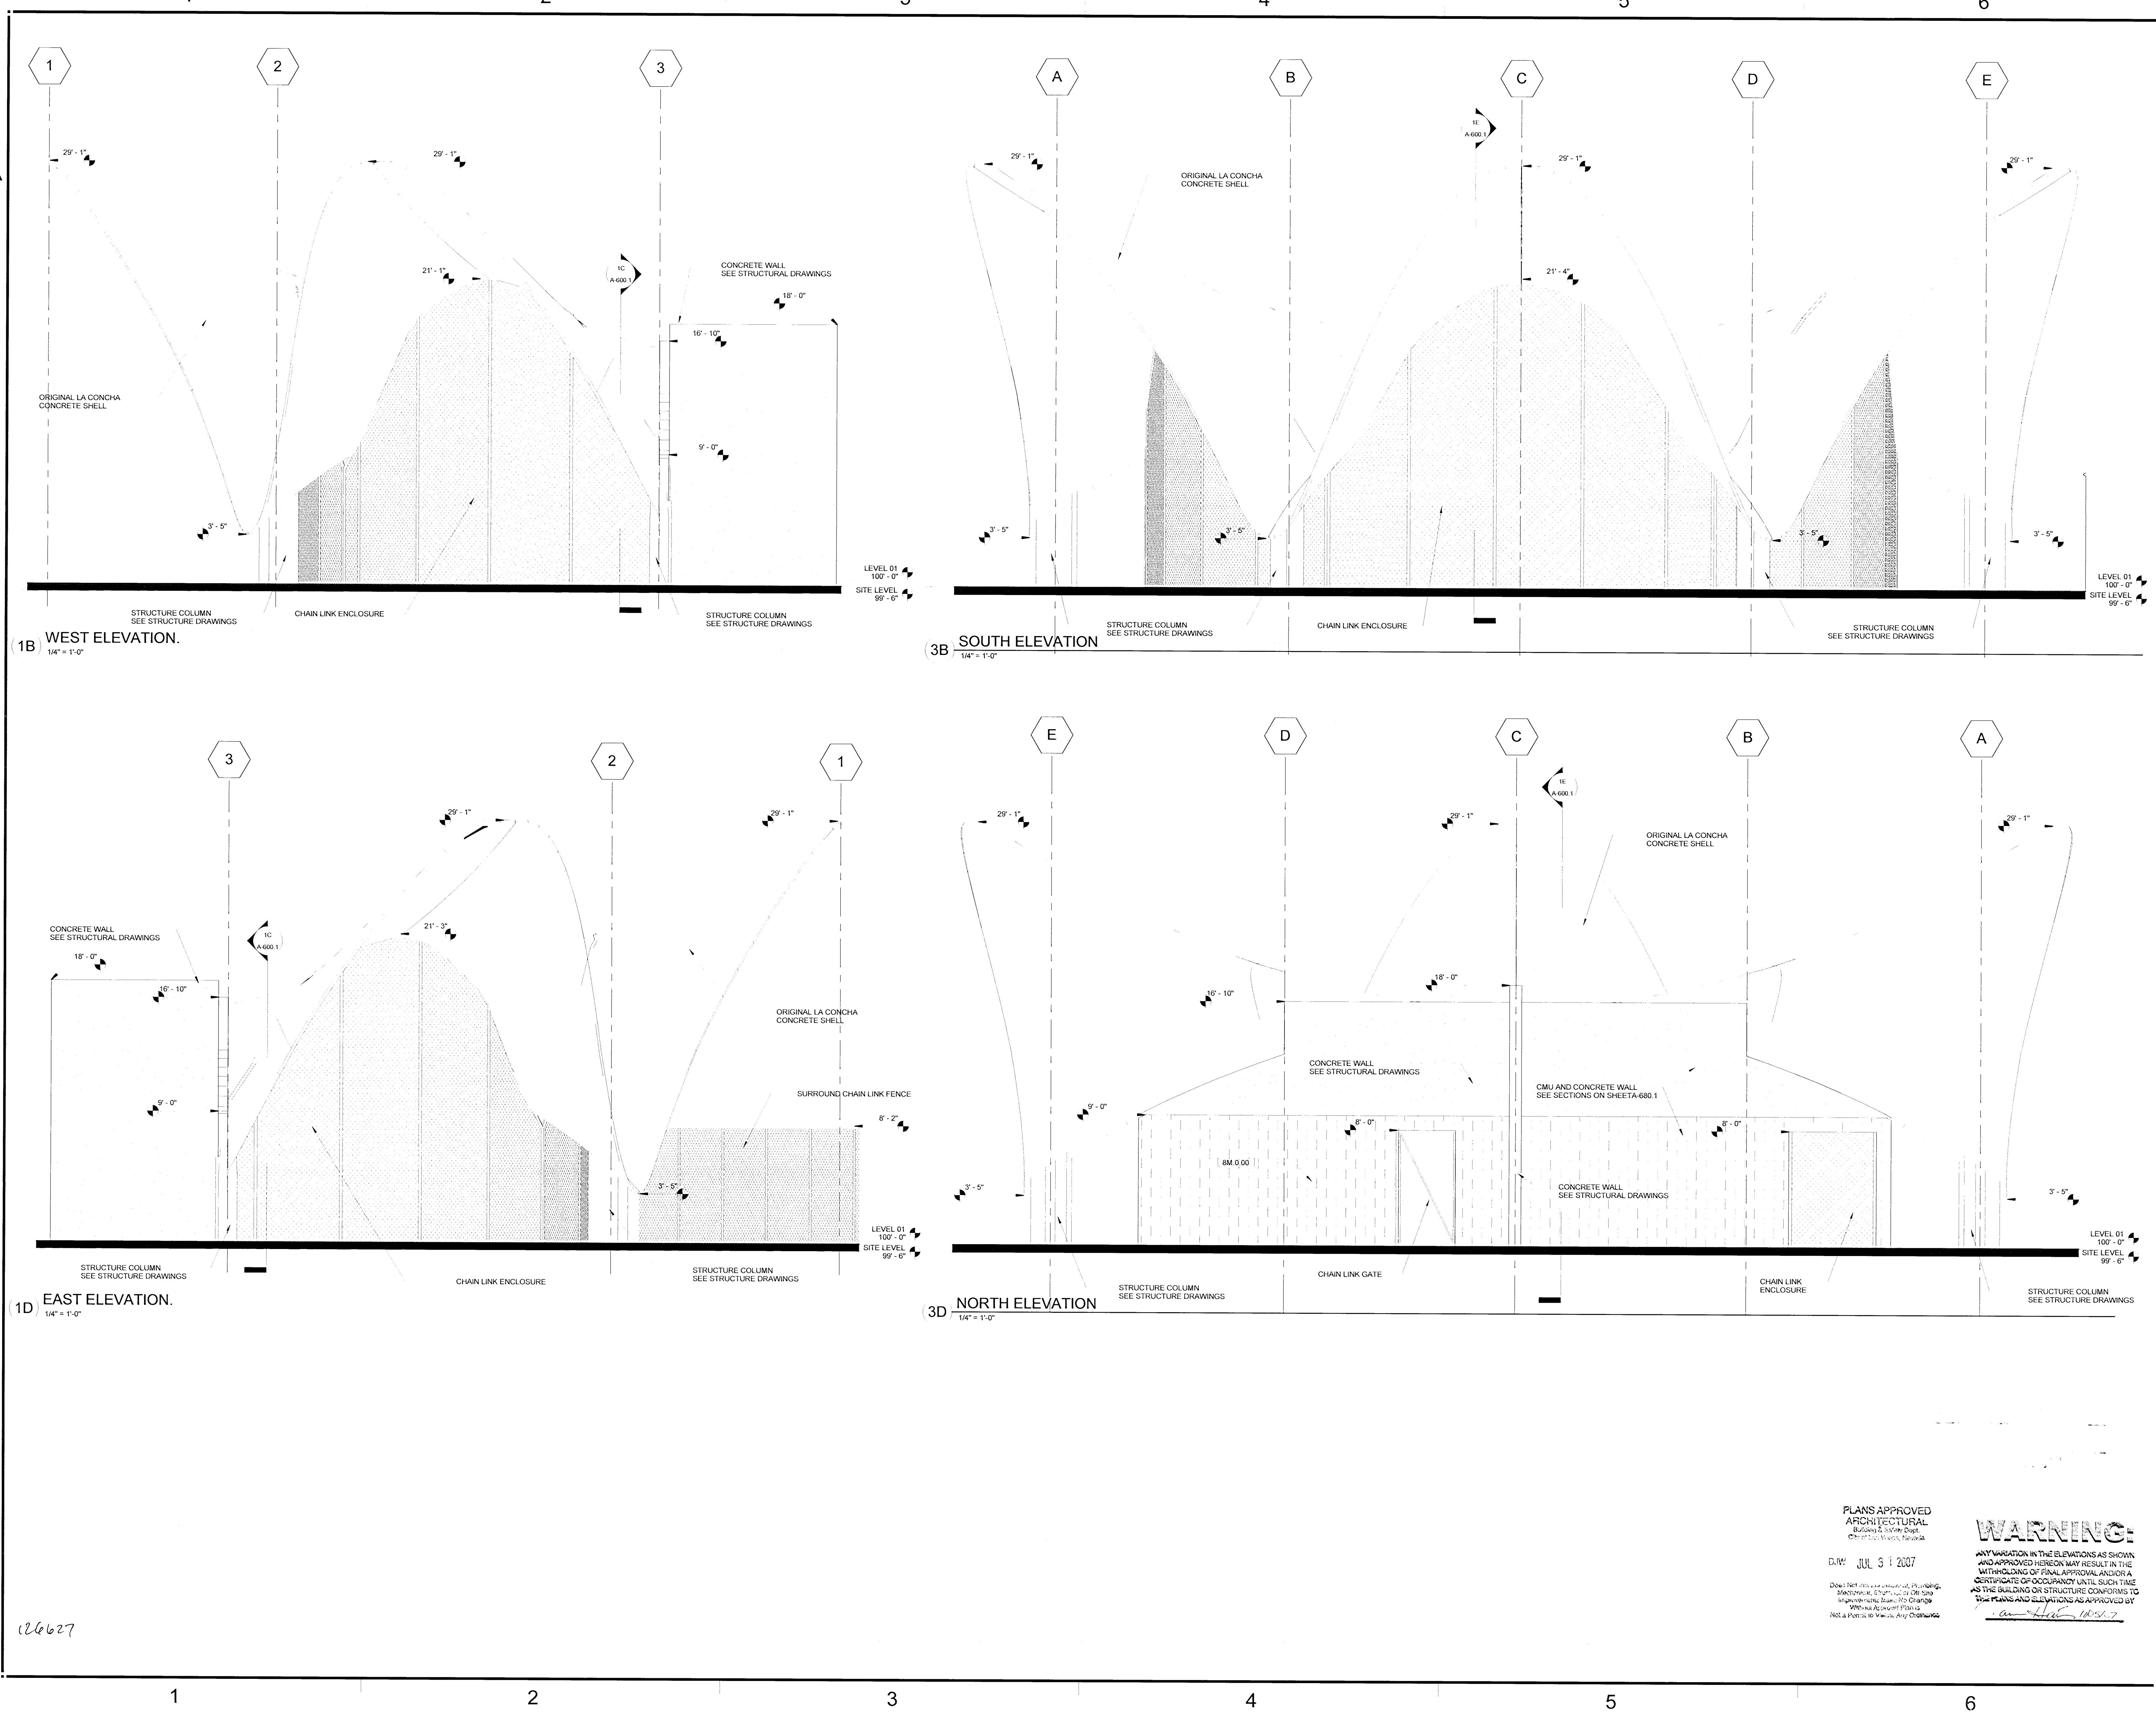

A	
DATE	DESCRIPTION
07-13-2007	ISSUE FOR EXAM CHECK

FRIEDMUTTER GROUP
ARCHITECTURAL & DESIGN STUDIOS
HOTELS • CASINOS • RESTAURANTS • ENTERTAINMENT
10000 W. LAS VEGAS BLVD. SUITE 1000
LAS VEGAS, NV 89135
TEL: 702.735.1111 FAX: 702.735.1112
WWW.FRIEDMUTTERGROUP.COM

STATE OF NEVADA
REGISTERED ARCHITECT
No. 4873
JUL 17 2007

PROJECT NAME
NEON MUSEUM and BONEYARD
770 NORTH LAS VEGAS BLVD.
LAS VEGAS, NEVADA 89101

DESIGNED BY
FRIEDMUTTER GROUP
CHECKED BY
FRIEDMUTTER GROUP
07-13-2007
SHEET NAME
OVERALL EXTERIOR ELEVATIONS
SHEET NUMBER
A-500.1

PLANS APPROVED
ARCHITECTURAL
EXAMINER'S SIGNATURE
DATE JUL 31 2007
FOR NUMBER 1808001
SHEET NAME
OVERALL EXTERIOR ELEVATIONS
SHEET NUMBER
A-500.1

WARNING:
ANY VARIATION IN THE ELEVATIONS AS SHOWN AND APPROVED HEREON MAY RESULT IN THE WITHHOLDING OF FINAL APPROVAL AND/OR A CERTIFICATE OF OCCUPANCY UNTIL SUCH TIME AS THE BUILDING OR STRUCTURE CONFORMS TO THE PLANS AND ELEVATIONS AS APPROVED BY THE ARCHITECT.
NOT A PART OF THE CONTRACT.