



Revit Projects\180B001 Neon-C\180B001 Neon Museum 2007-07-09 adam-07-13-07.rvt
7/13/2007 8:47:19 AM


126629
1E WALL SECTION 01
3/4" = 1'-0"

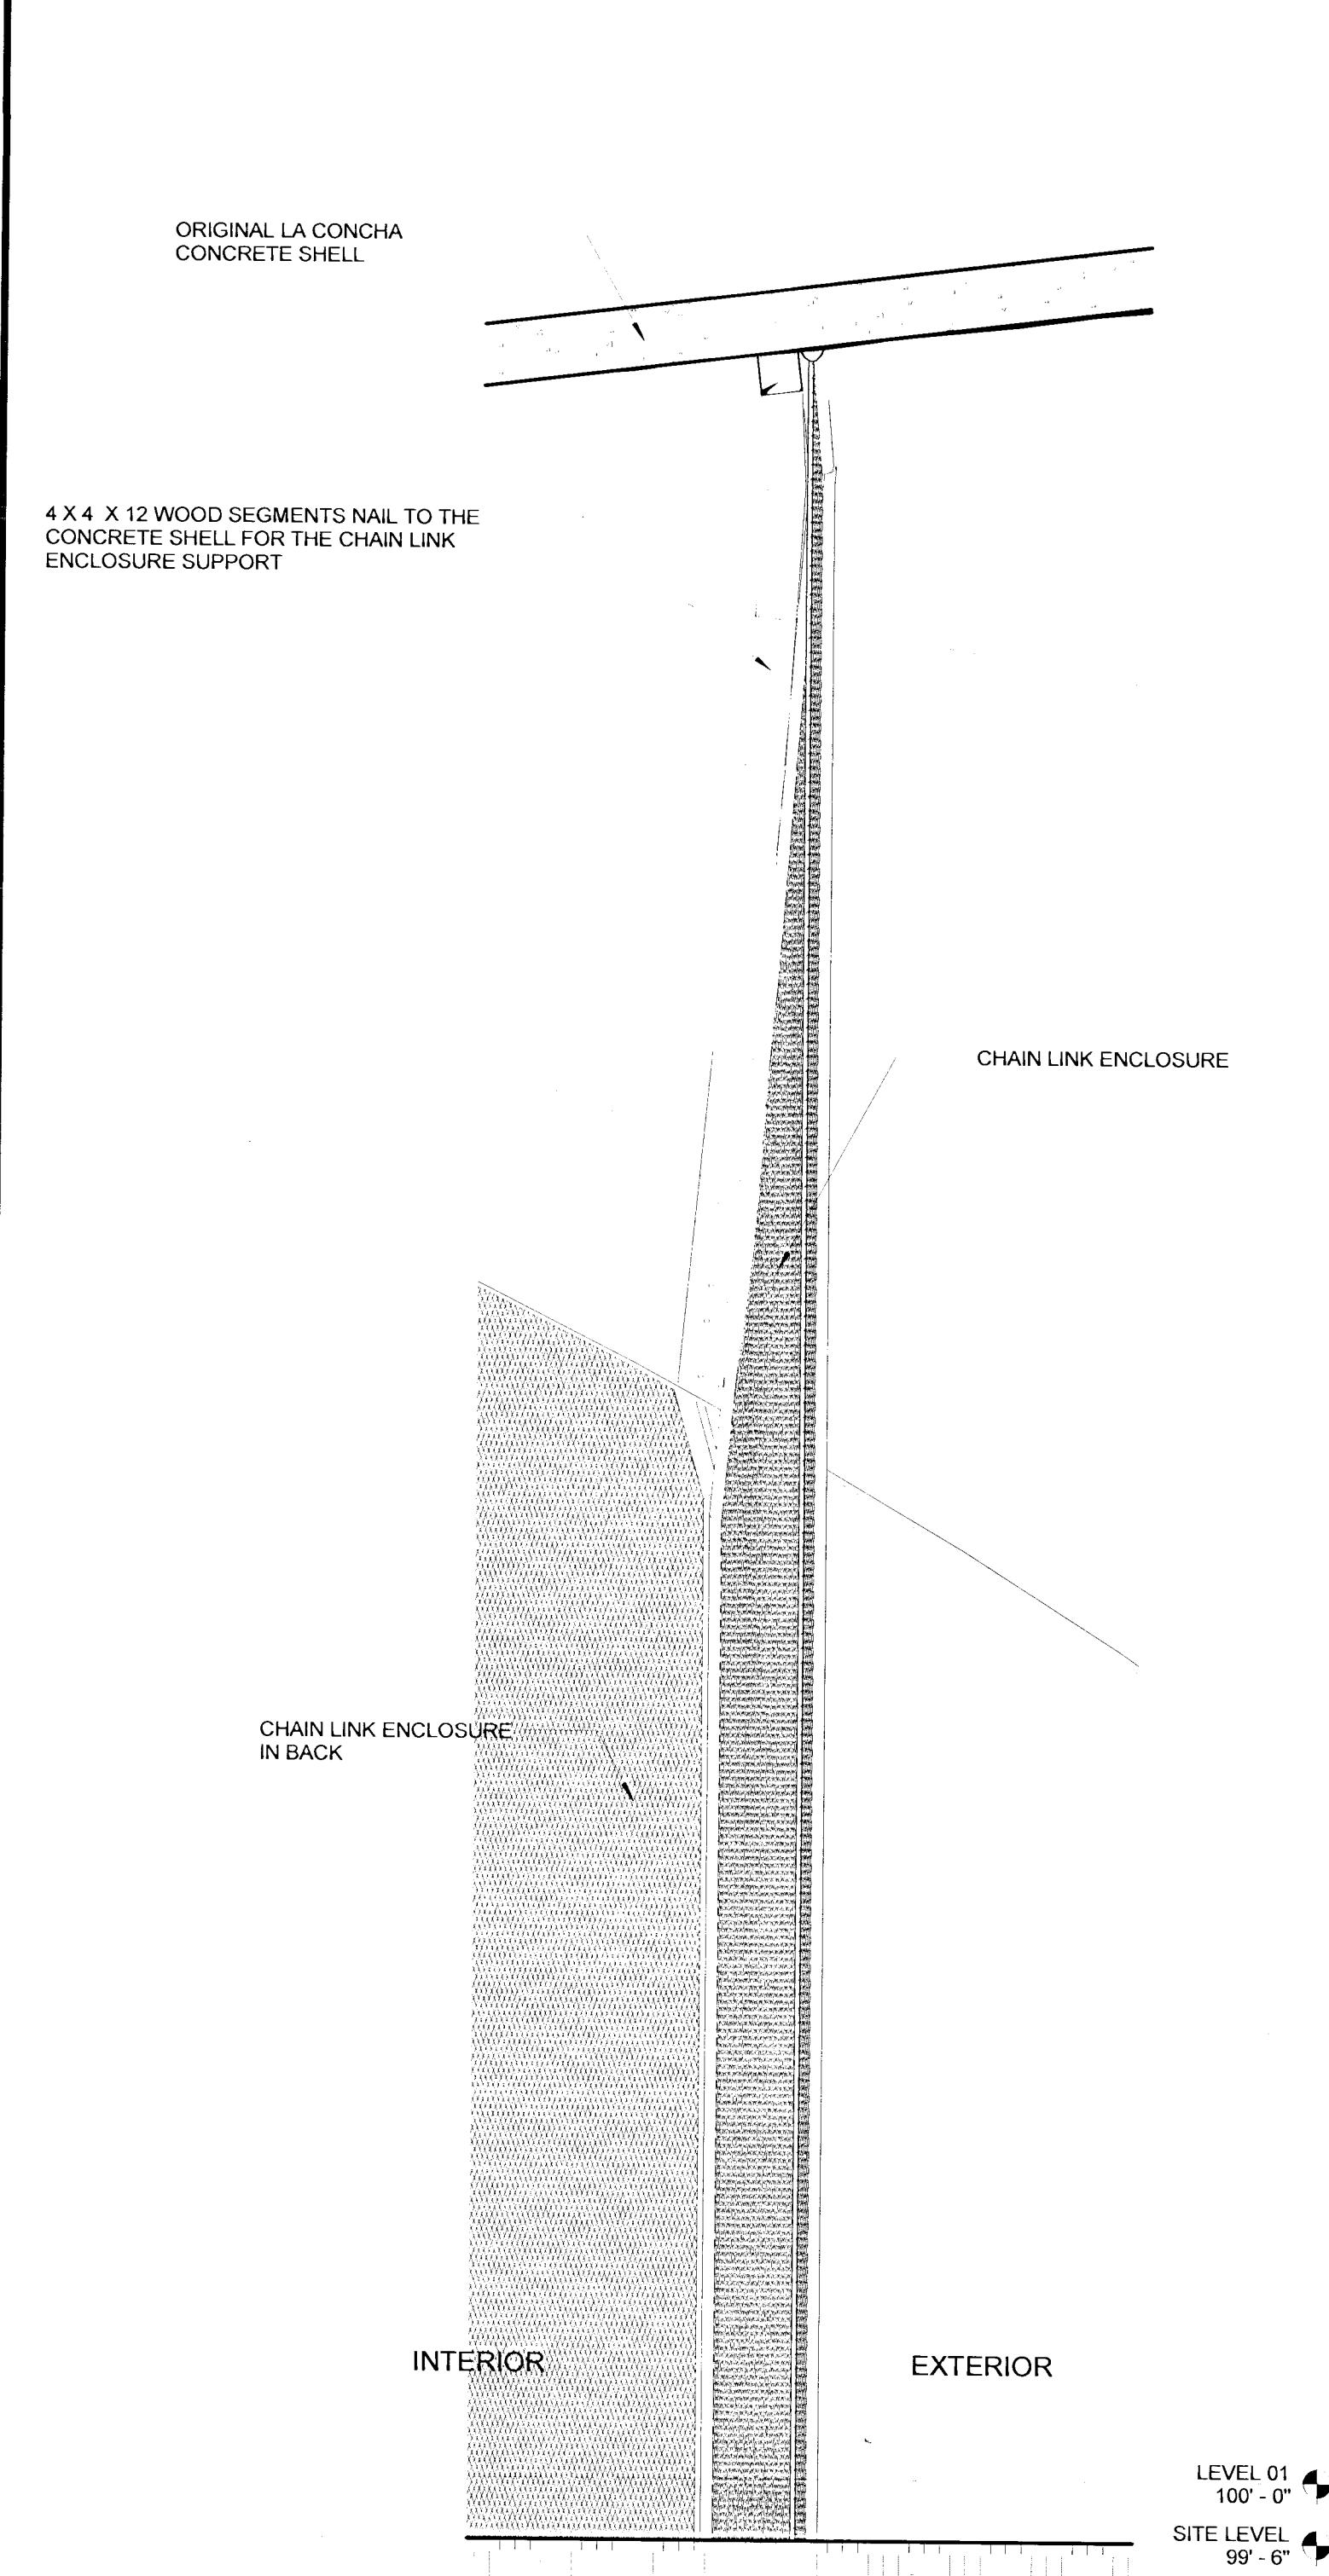


2E WALL SECTION 02
3/4" = 1'-0"

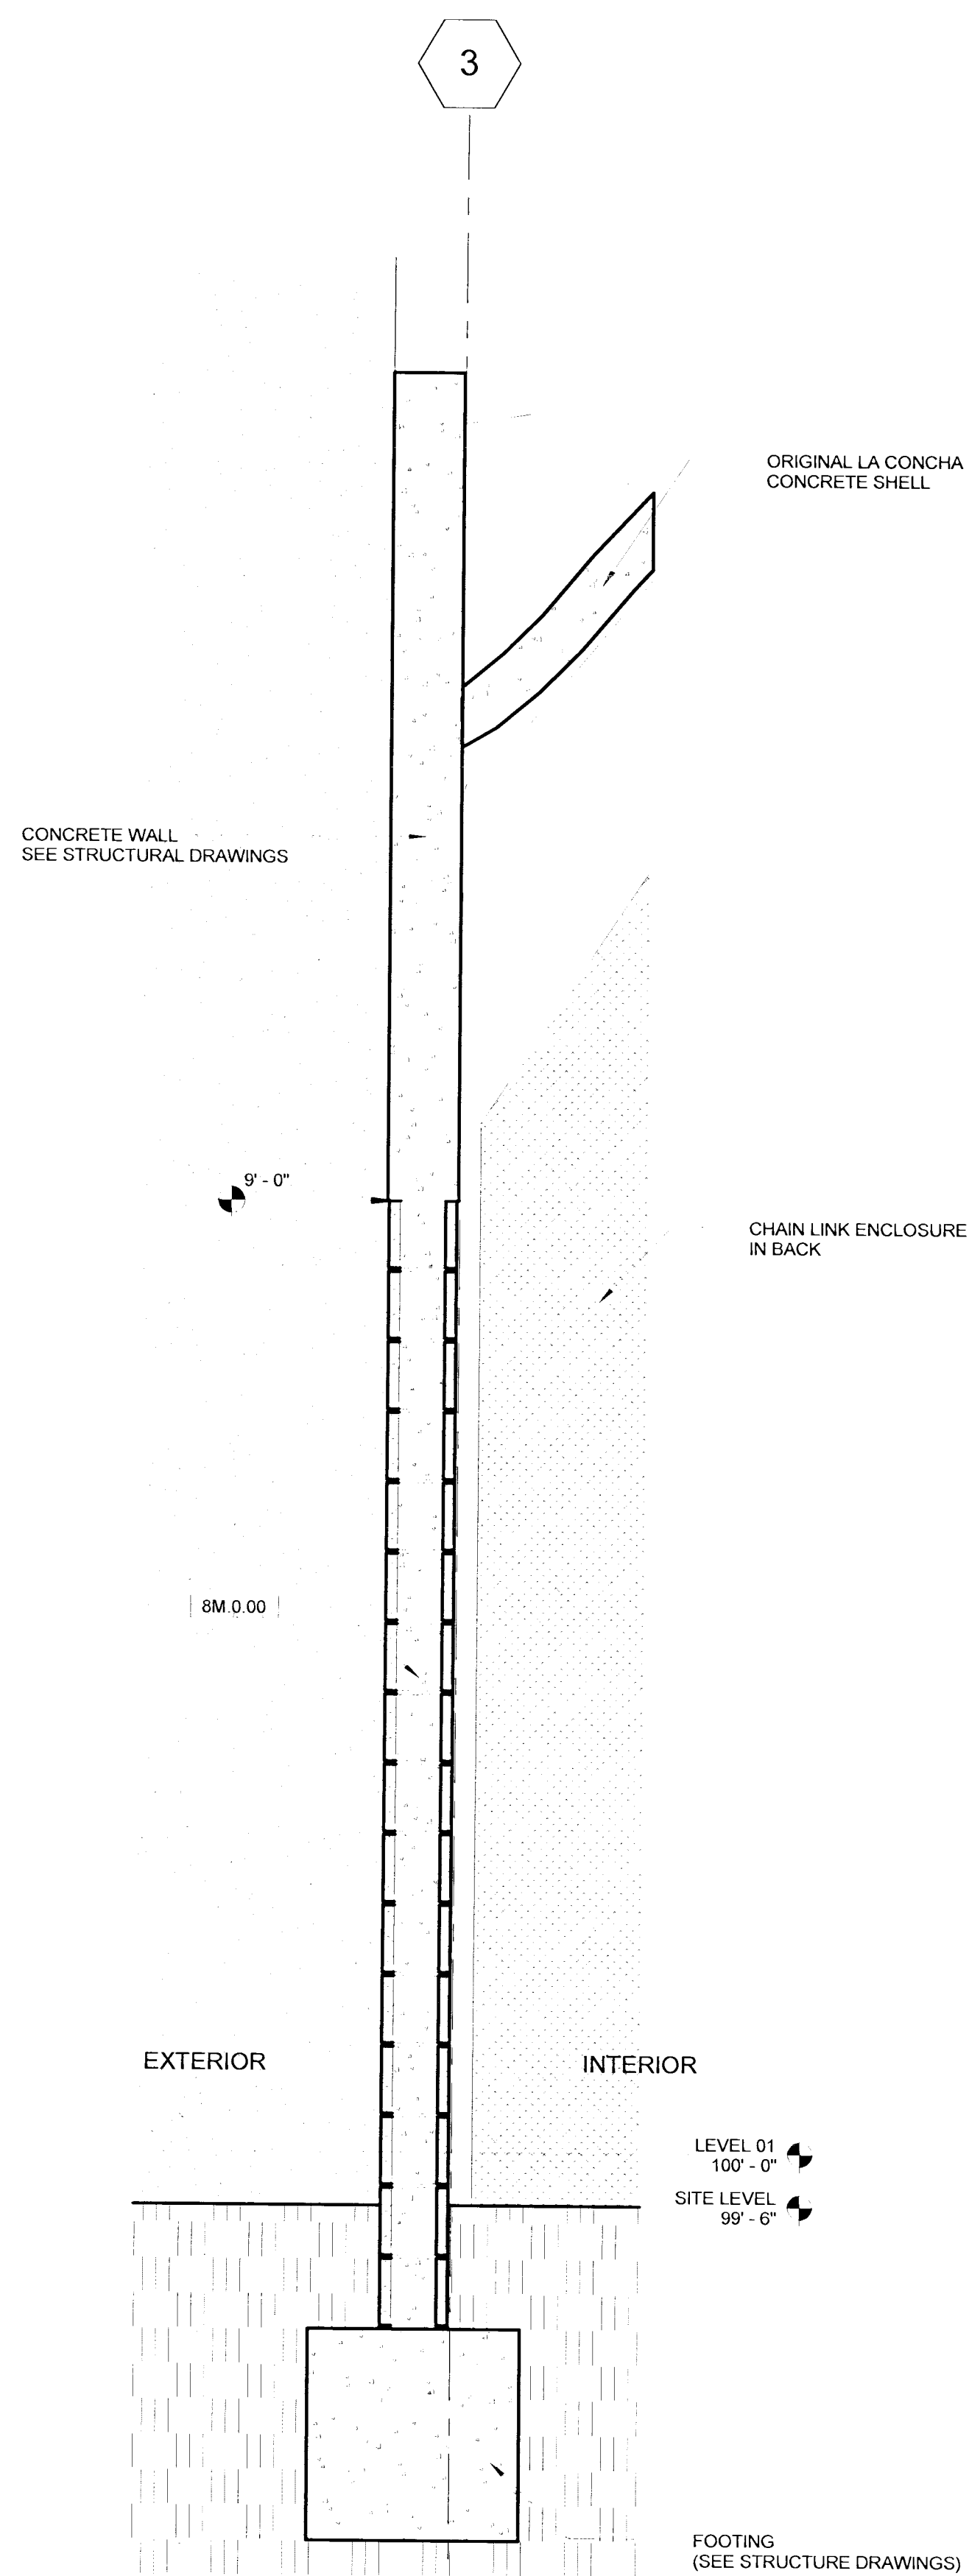

4E WALL SECTION 03
3/4" = 1'-0"

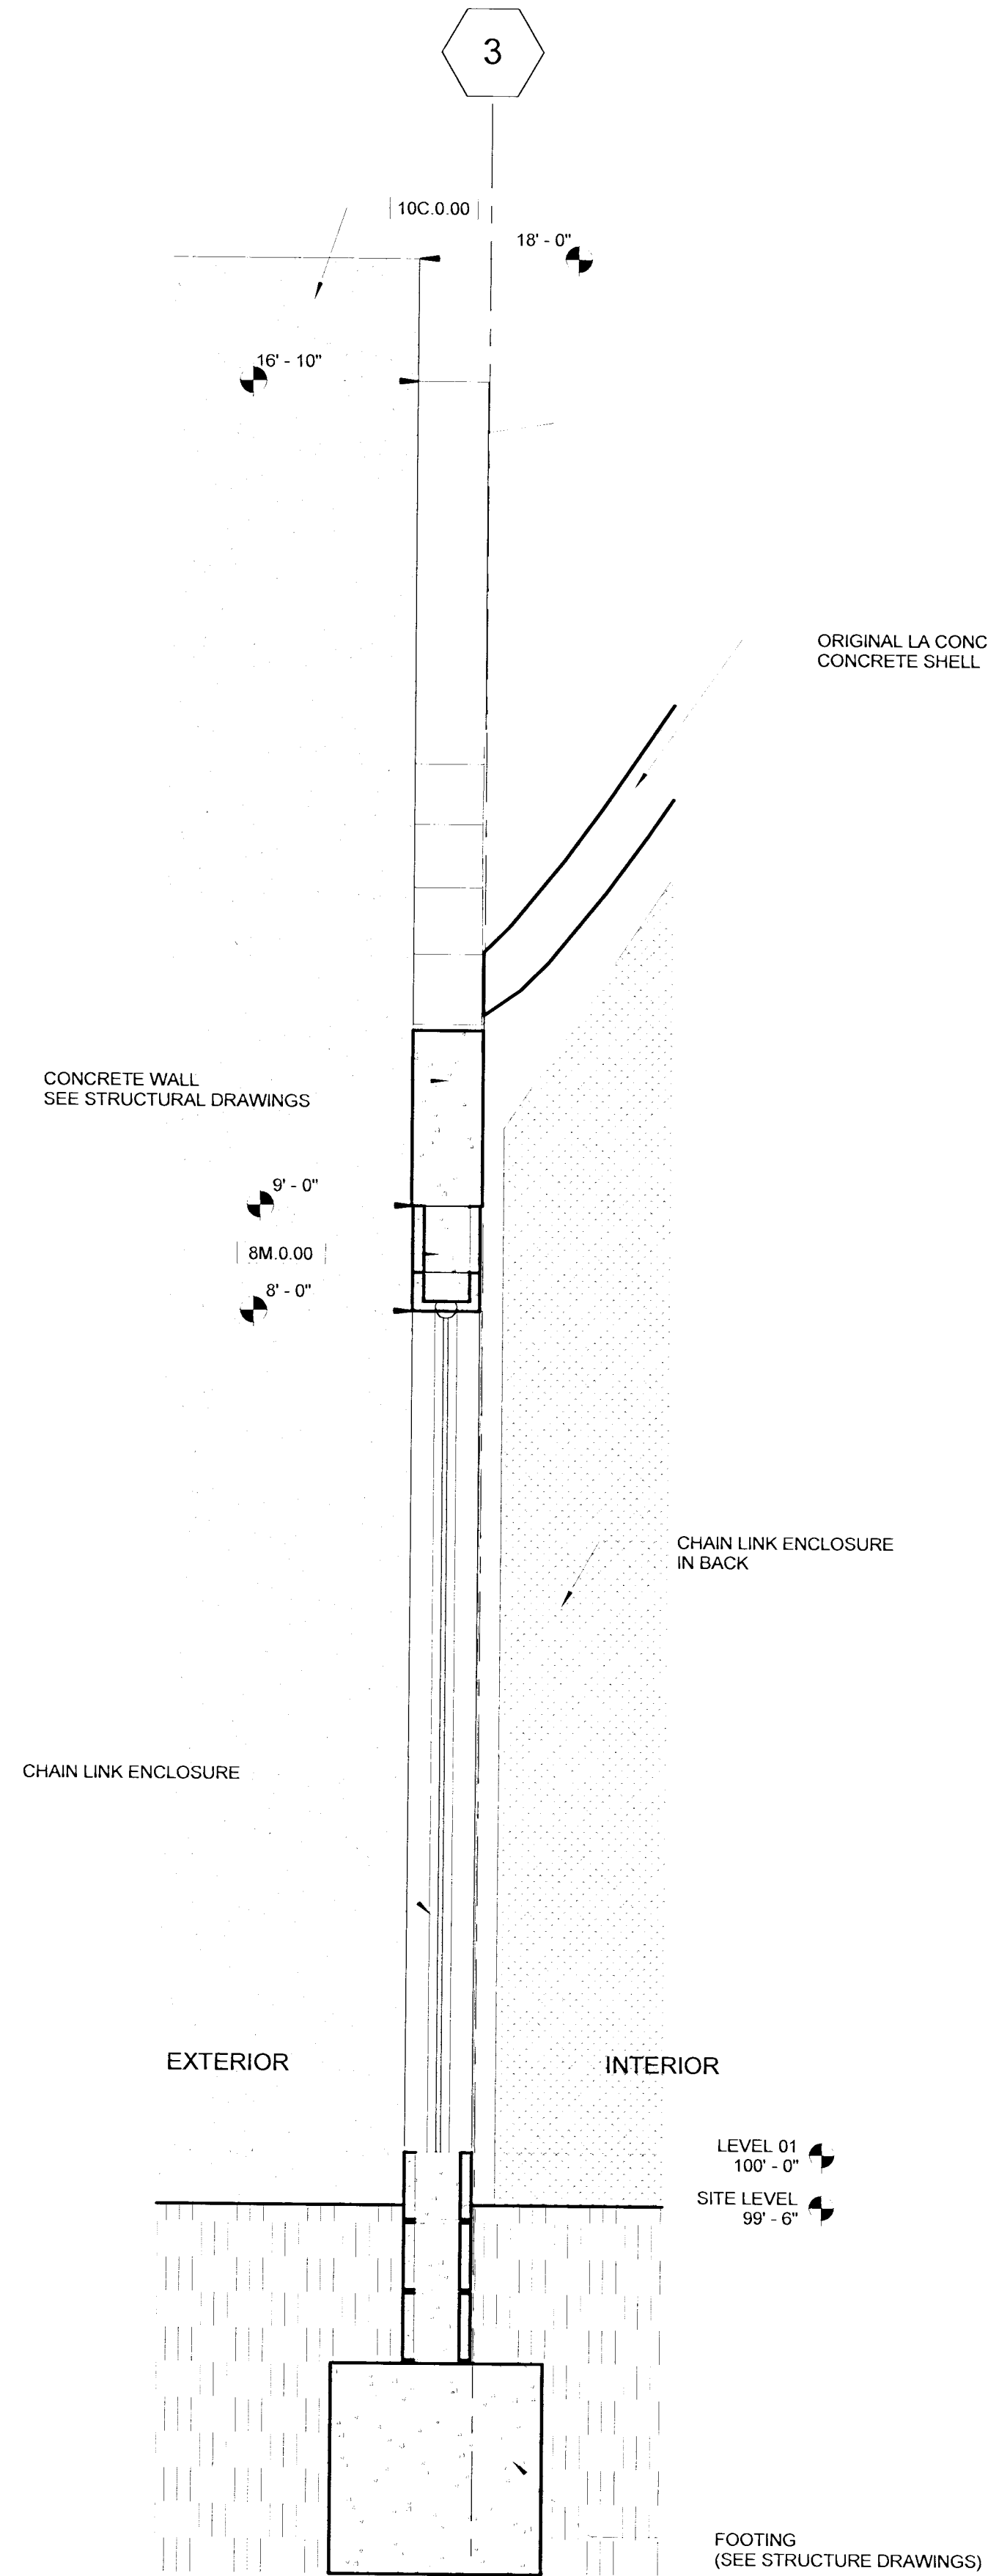


5E WALL SECTION 04
3/4" = 1'-0"

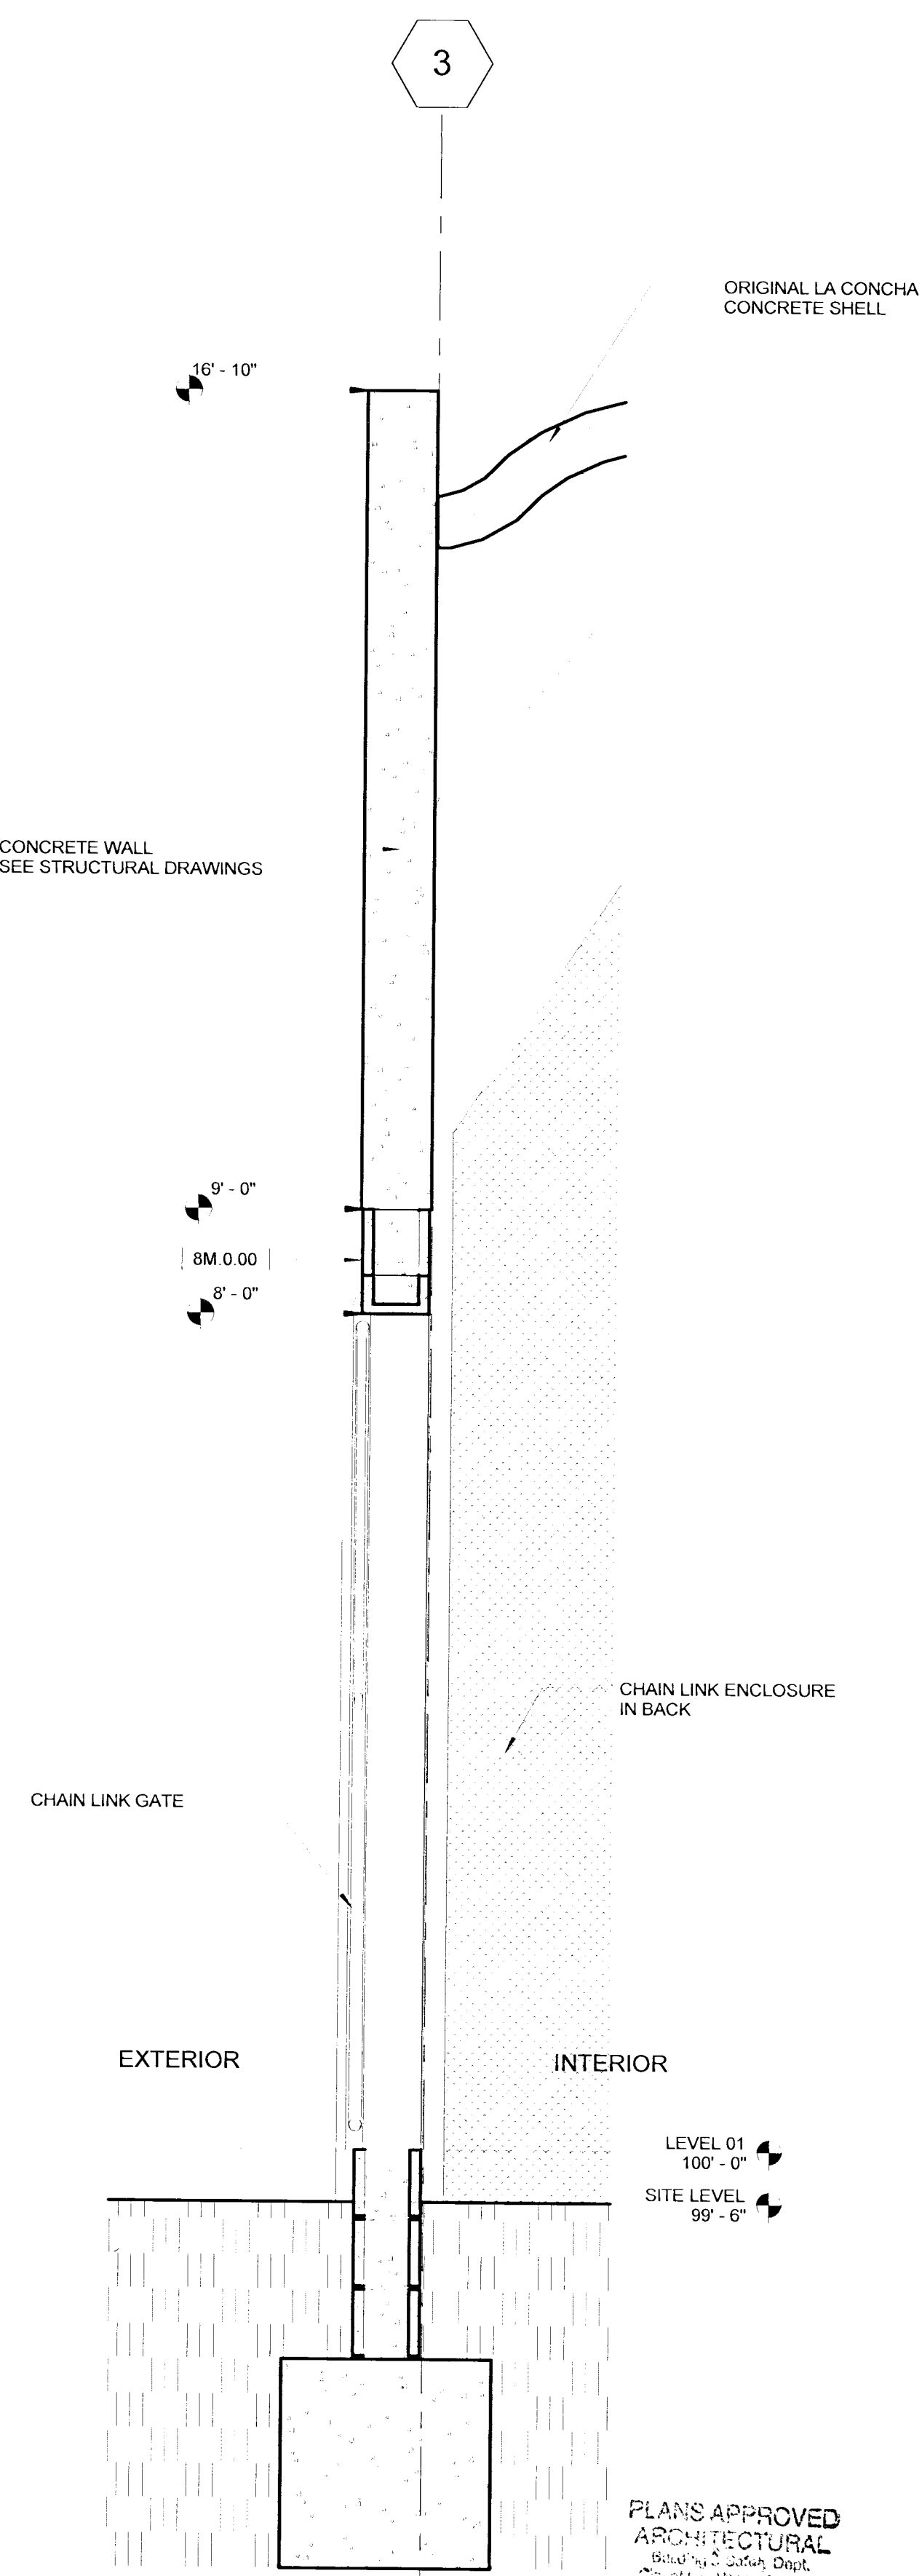

DATE	DESCRIPTION
07-13-2007	ISSUE FOR PLAN CHECK

FRIEDMUTTER GROUP
ARCHITECTURAL & DESIGN STUDIOS
HOTELS • CASINOS • RESTAURANTS • ENTERTAINMENT
1000 WEST 10TH AVENUE, SUITE 1000
DENVER, CO 80202
NEWPORT BEACH, CA 92660
800 546 6666
FAX 949 574 1714

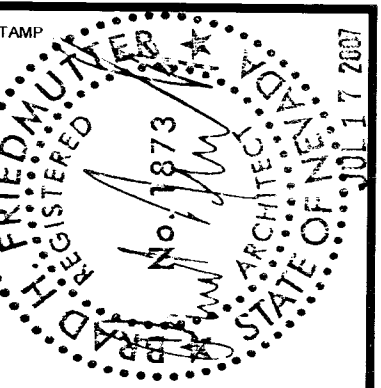

NEON MUSEUM and BONEYARD
770 NORTH LAS VEGAS BLVD.
LAS VEGAS, NEVADA 89101

DESIGNED BY
FRIEDMUTTER GROUP
DATE
07-13-2007
JOB NAME
180B001
SHEET NAME
WALL SECTIONS

SHEET NUMBER
A-680.1