












2

3

4


5

6

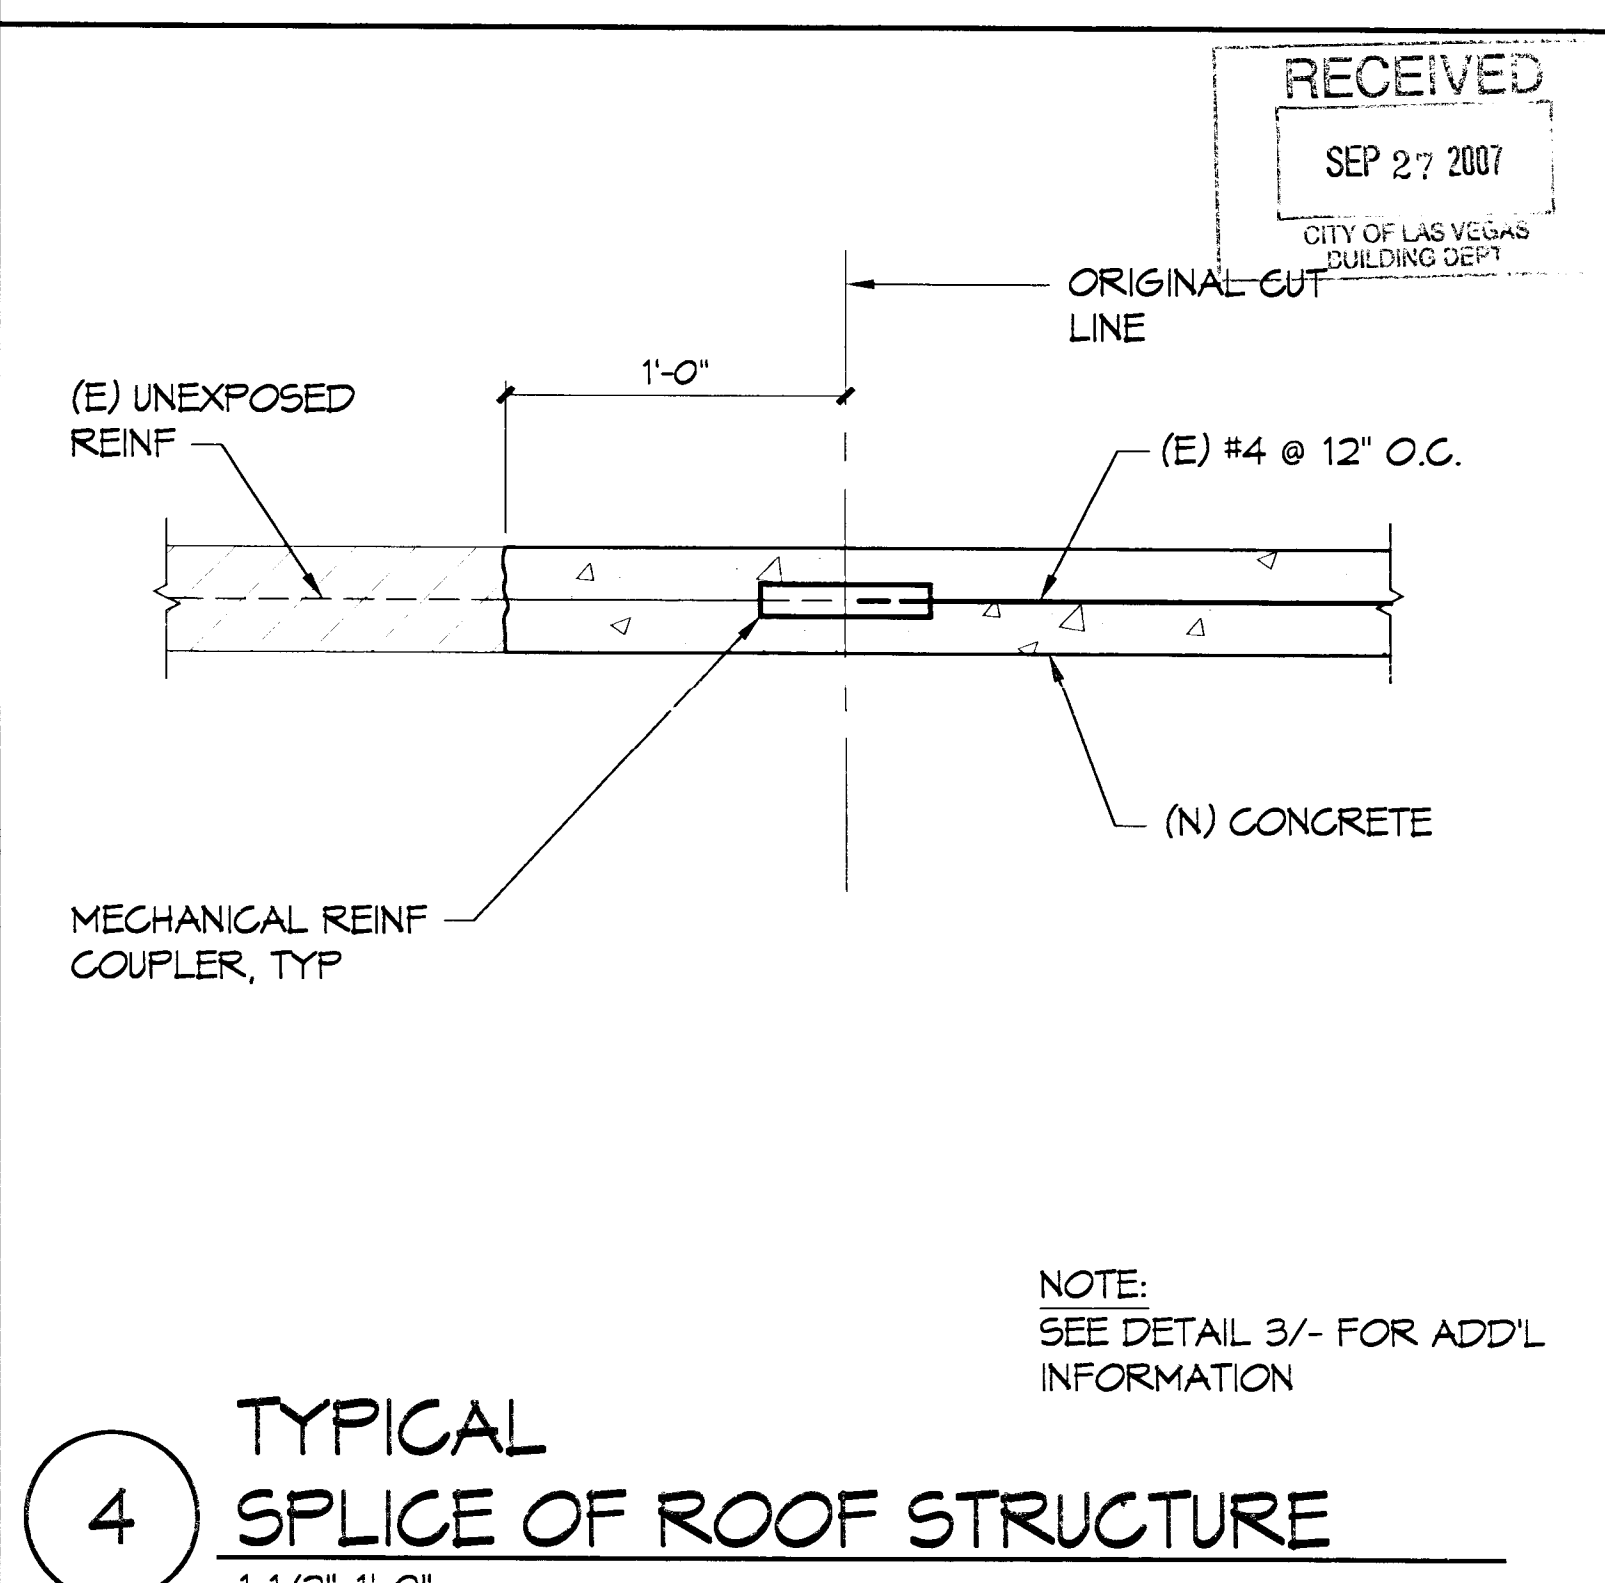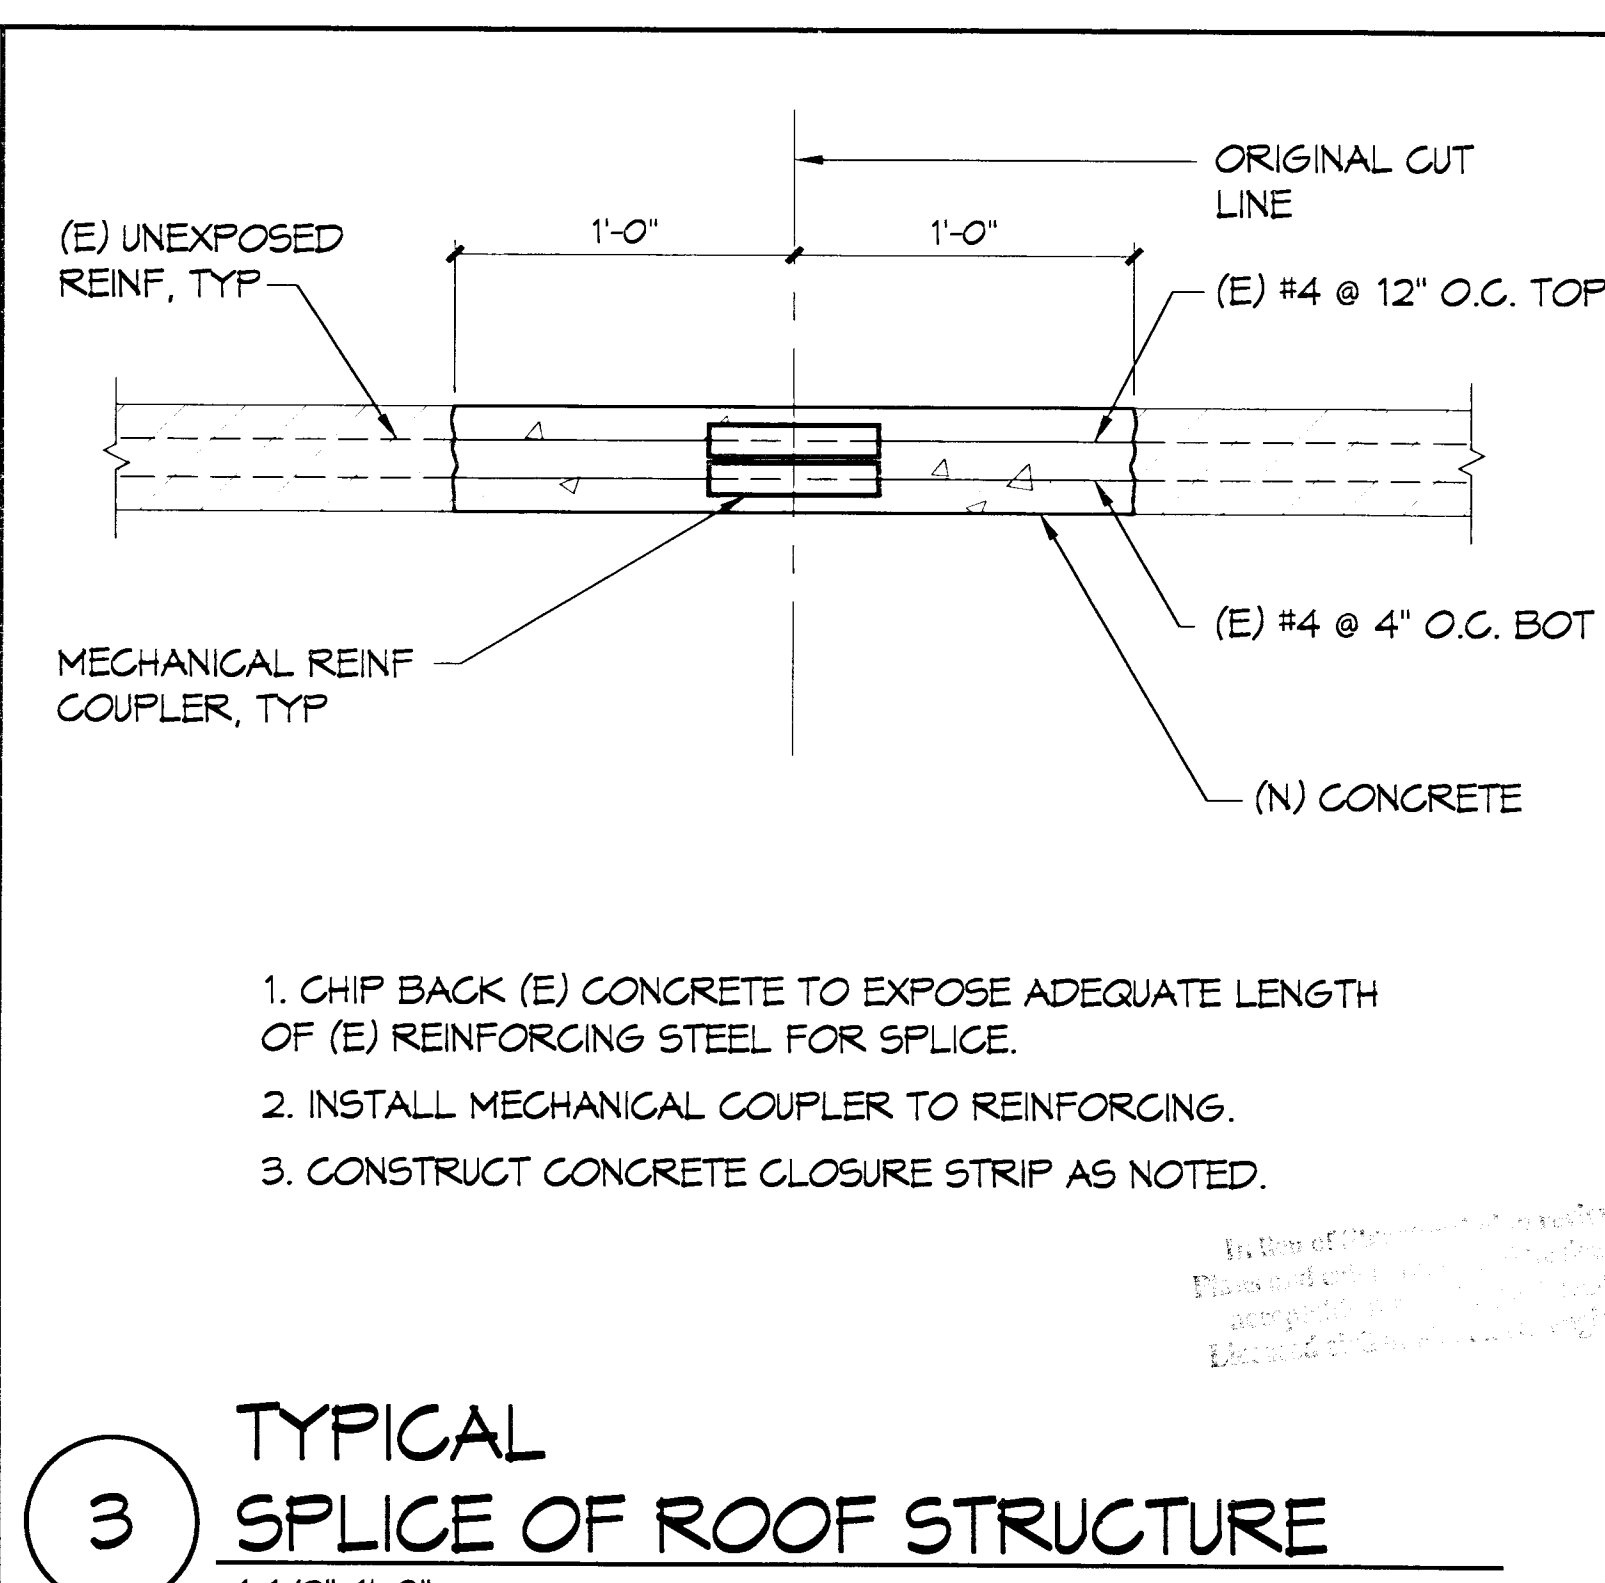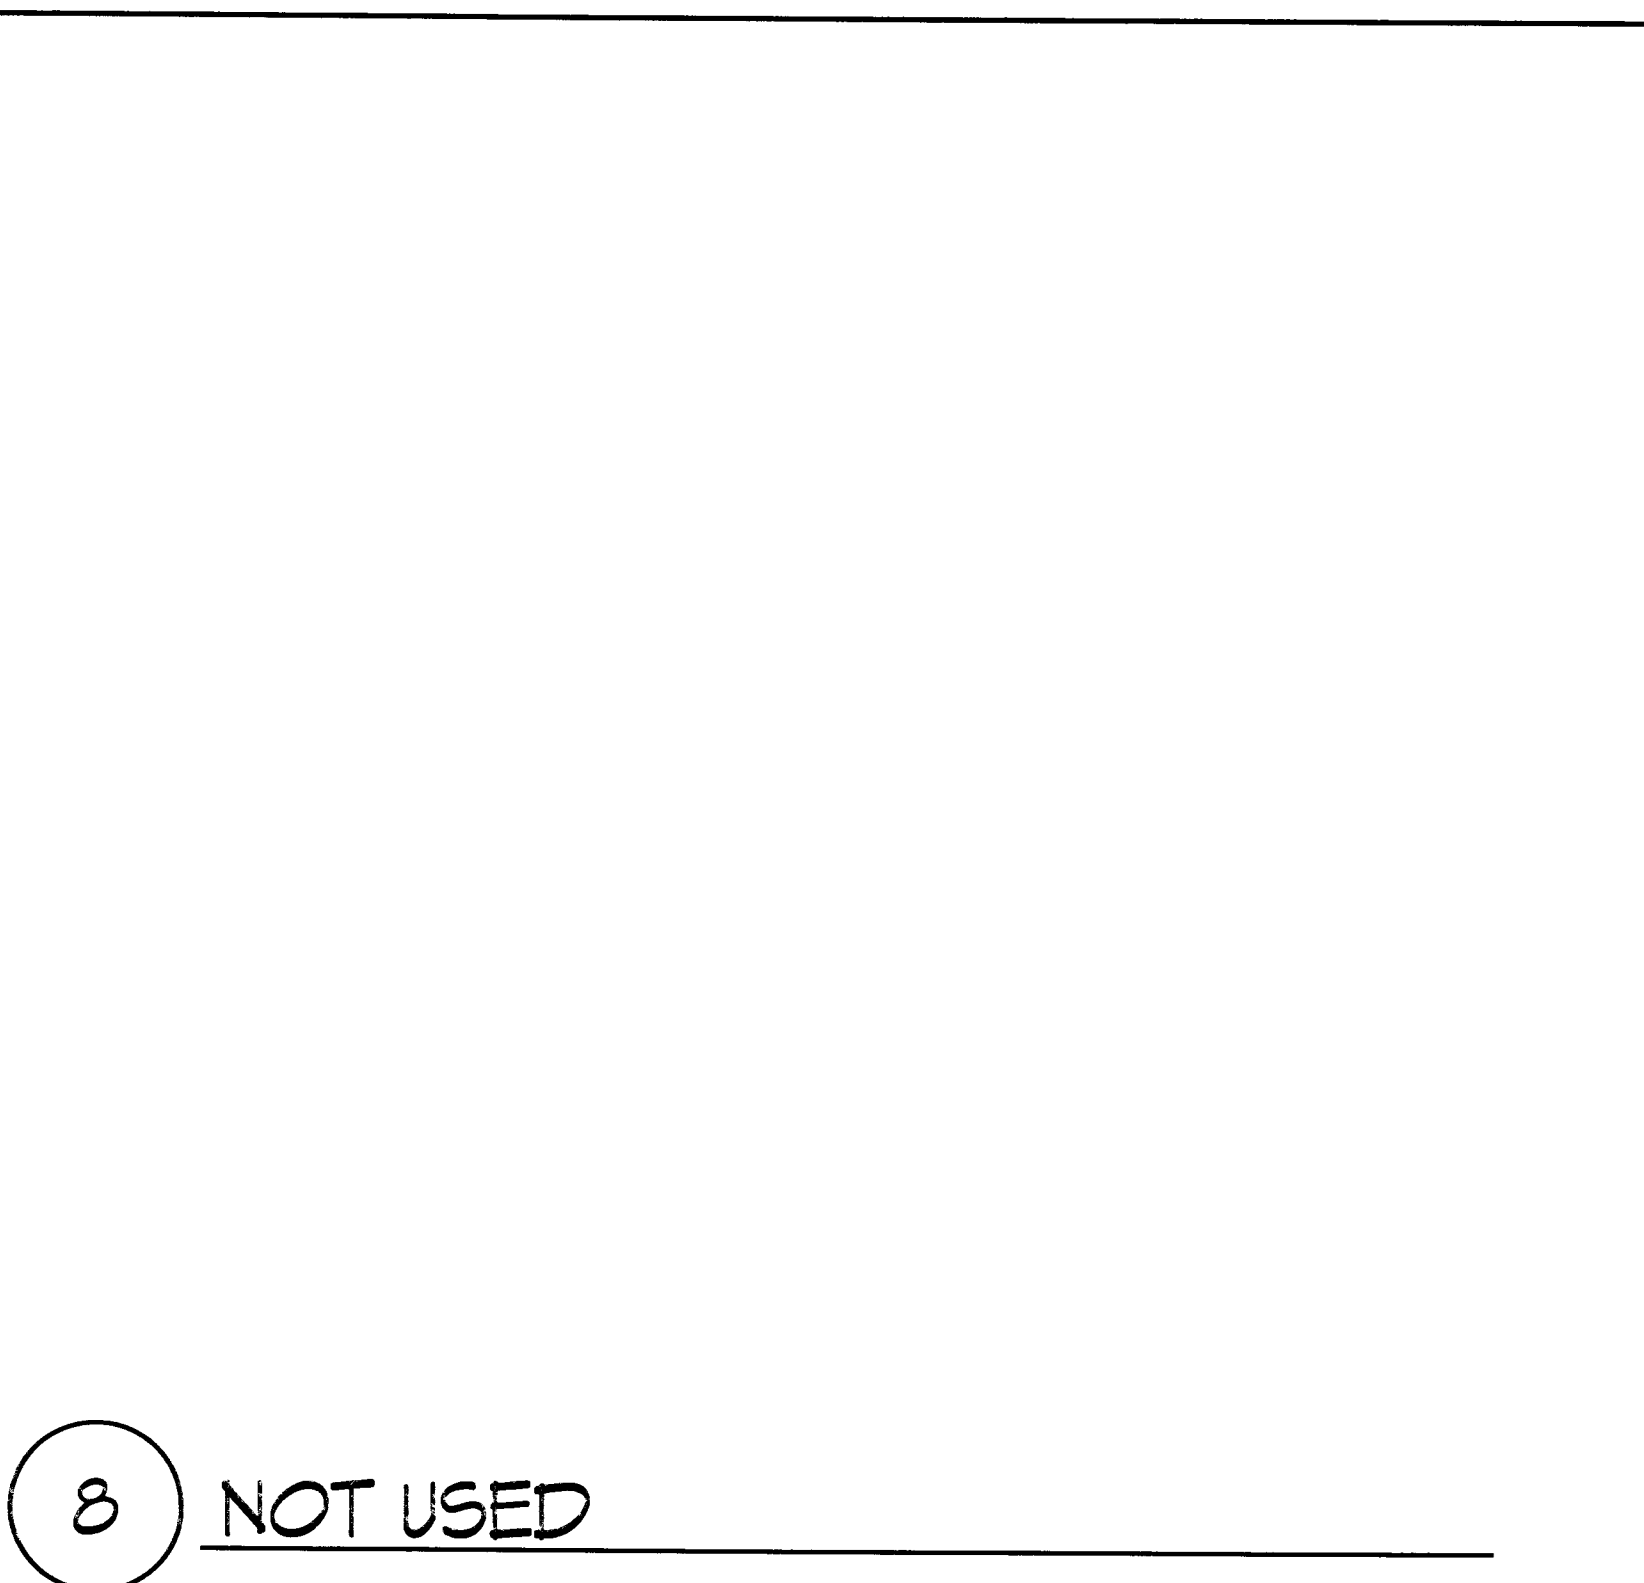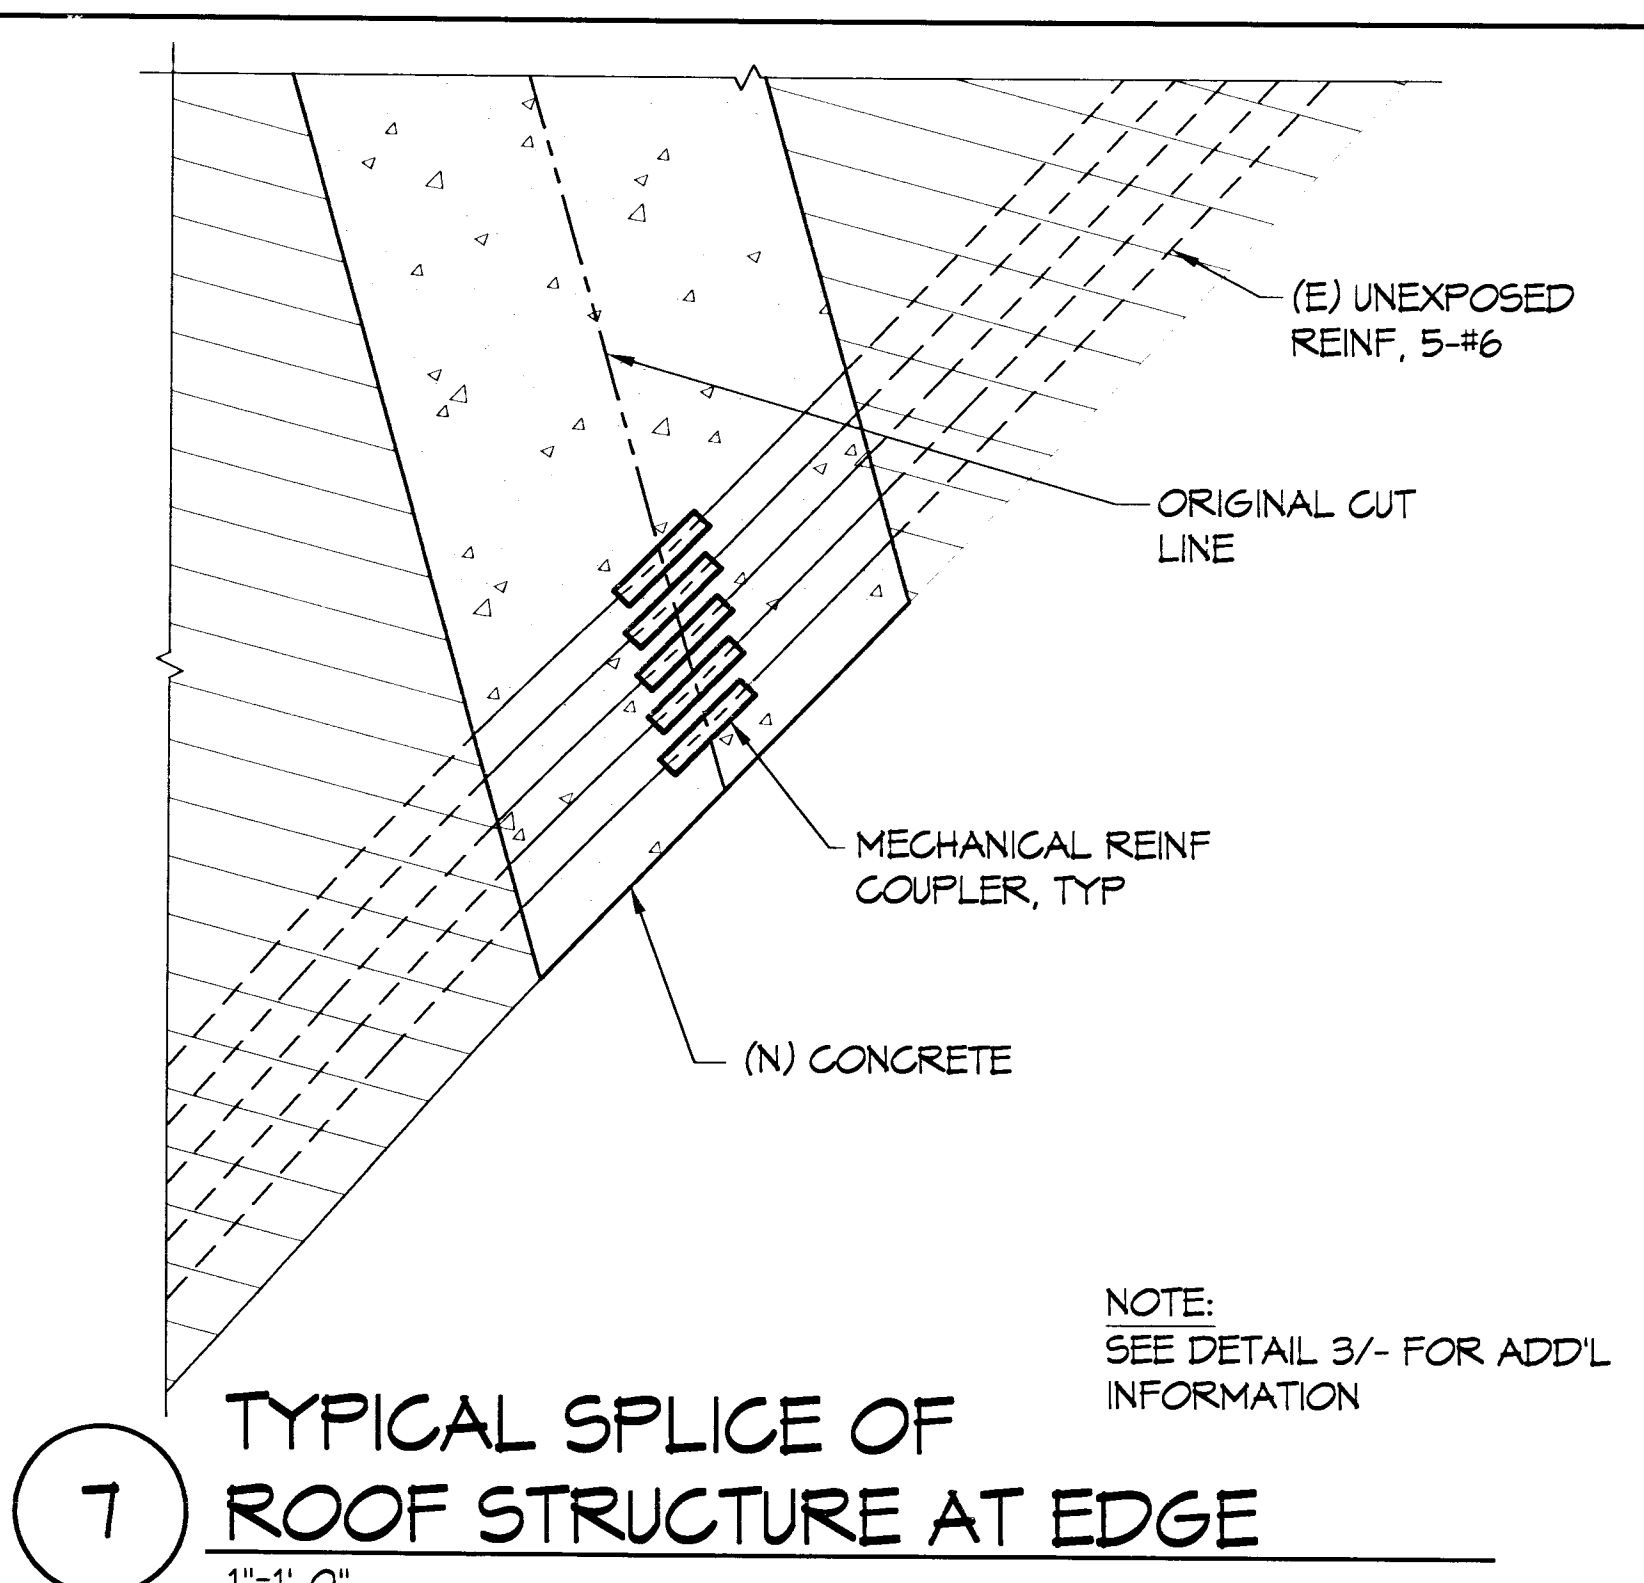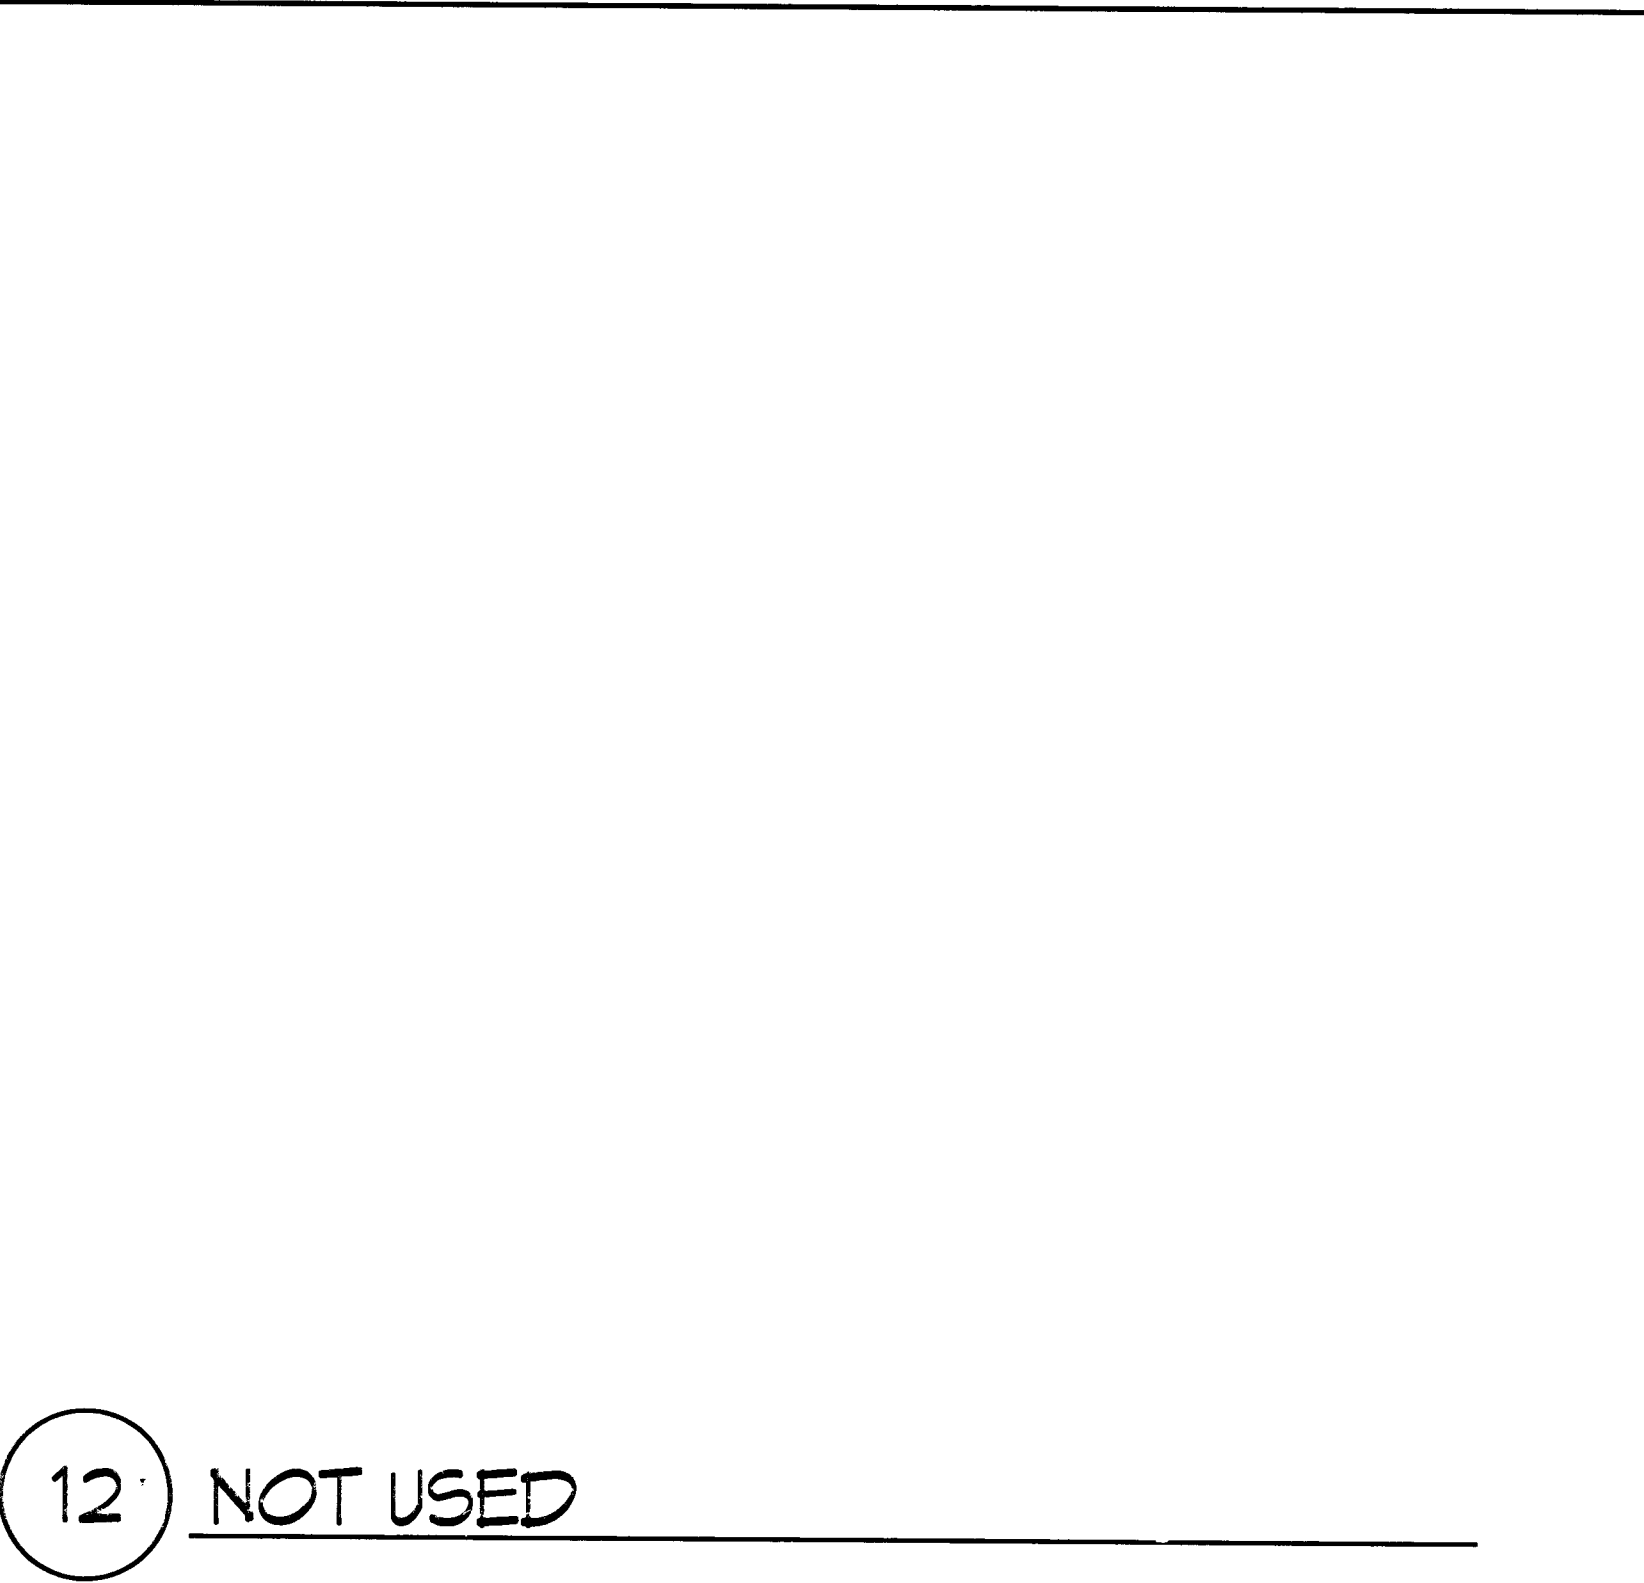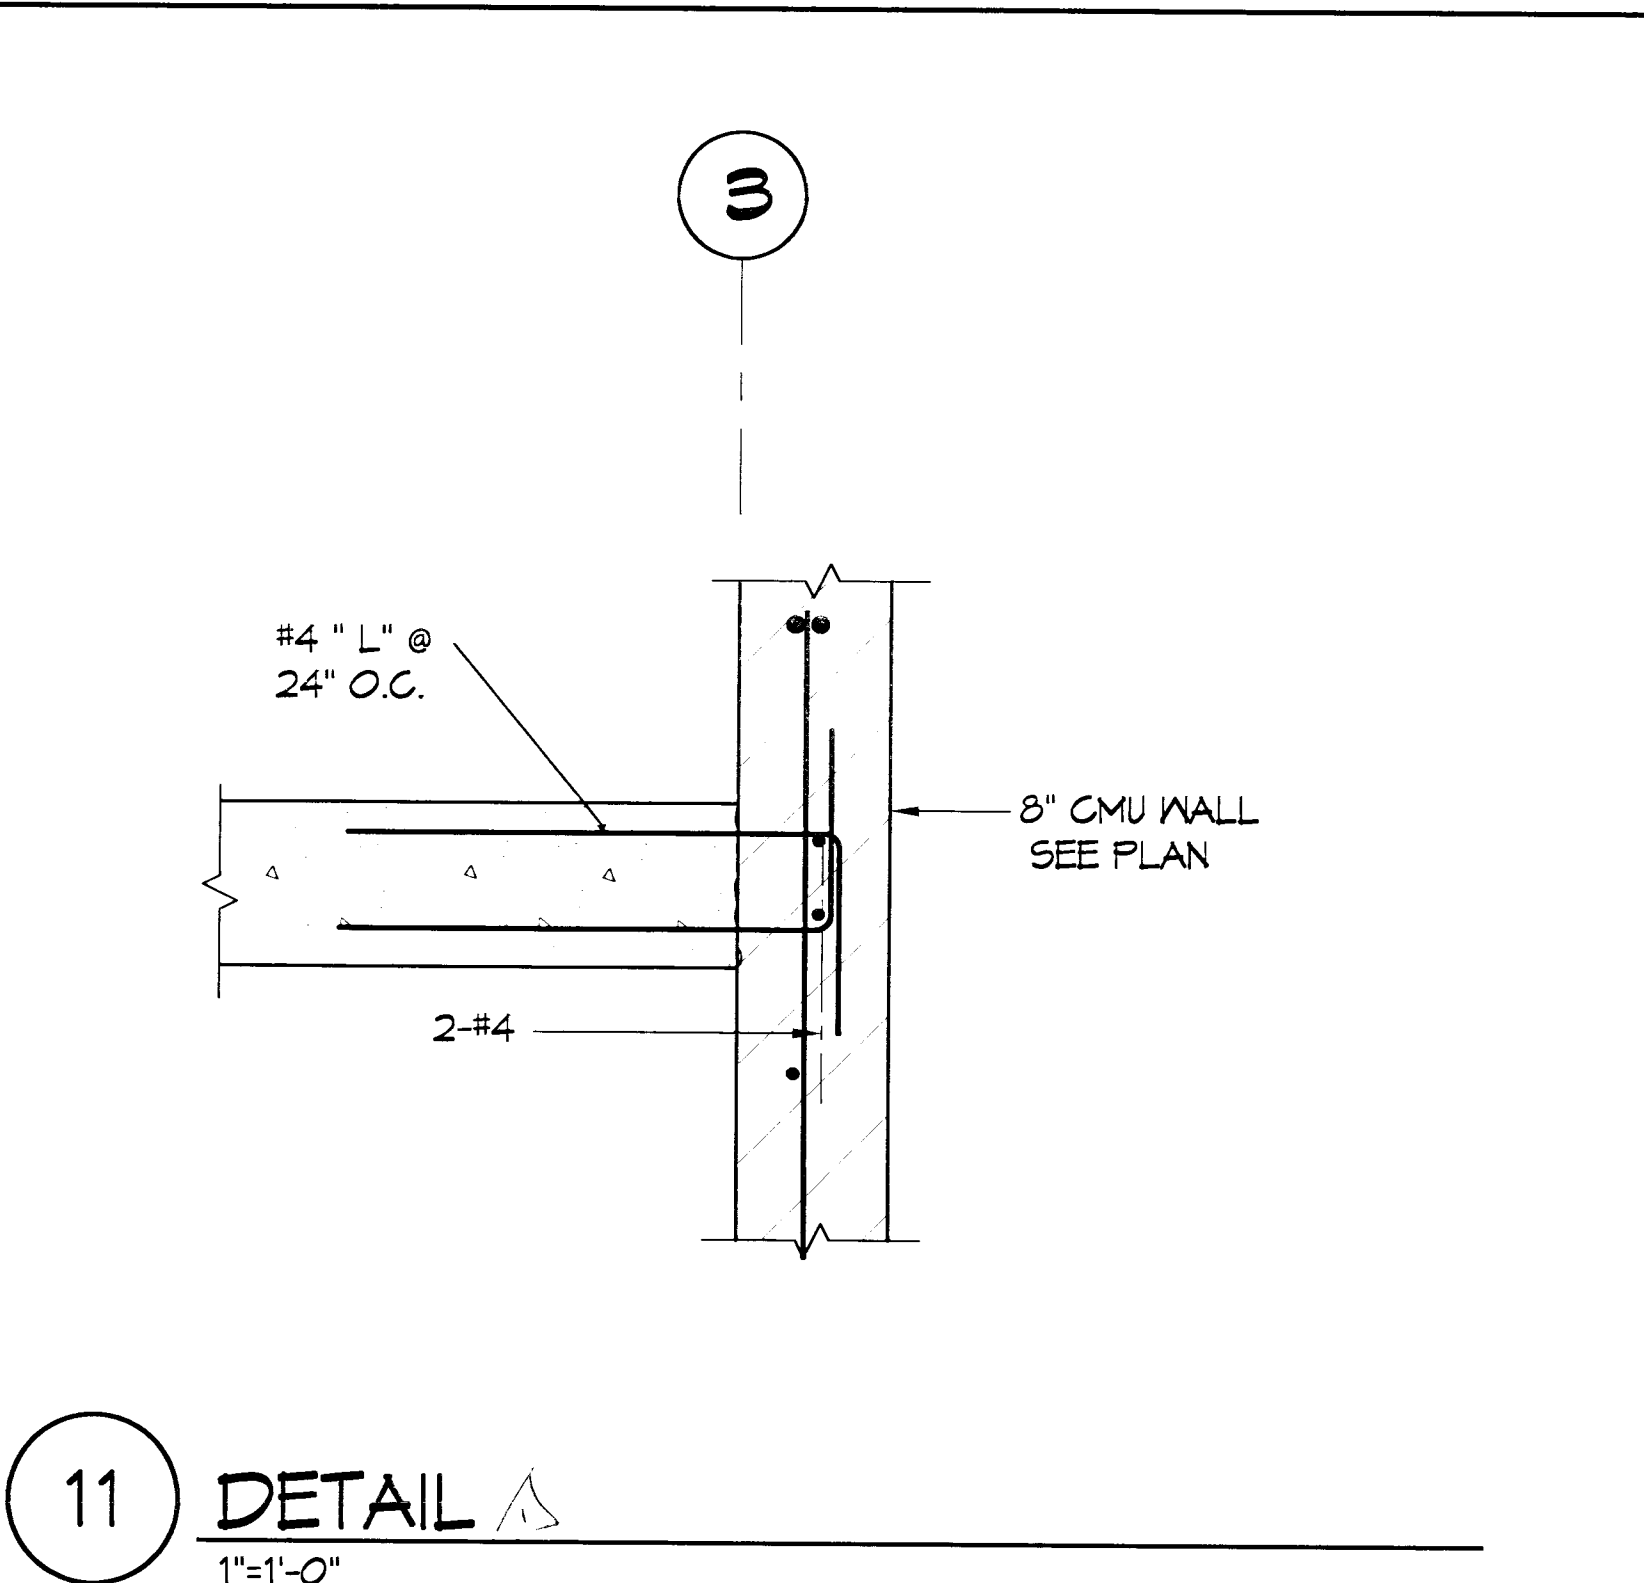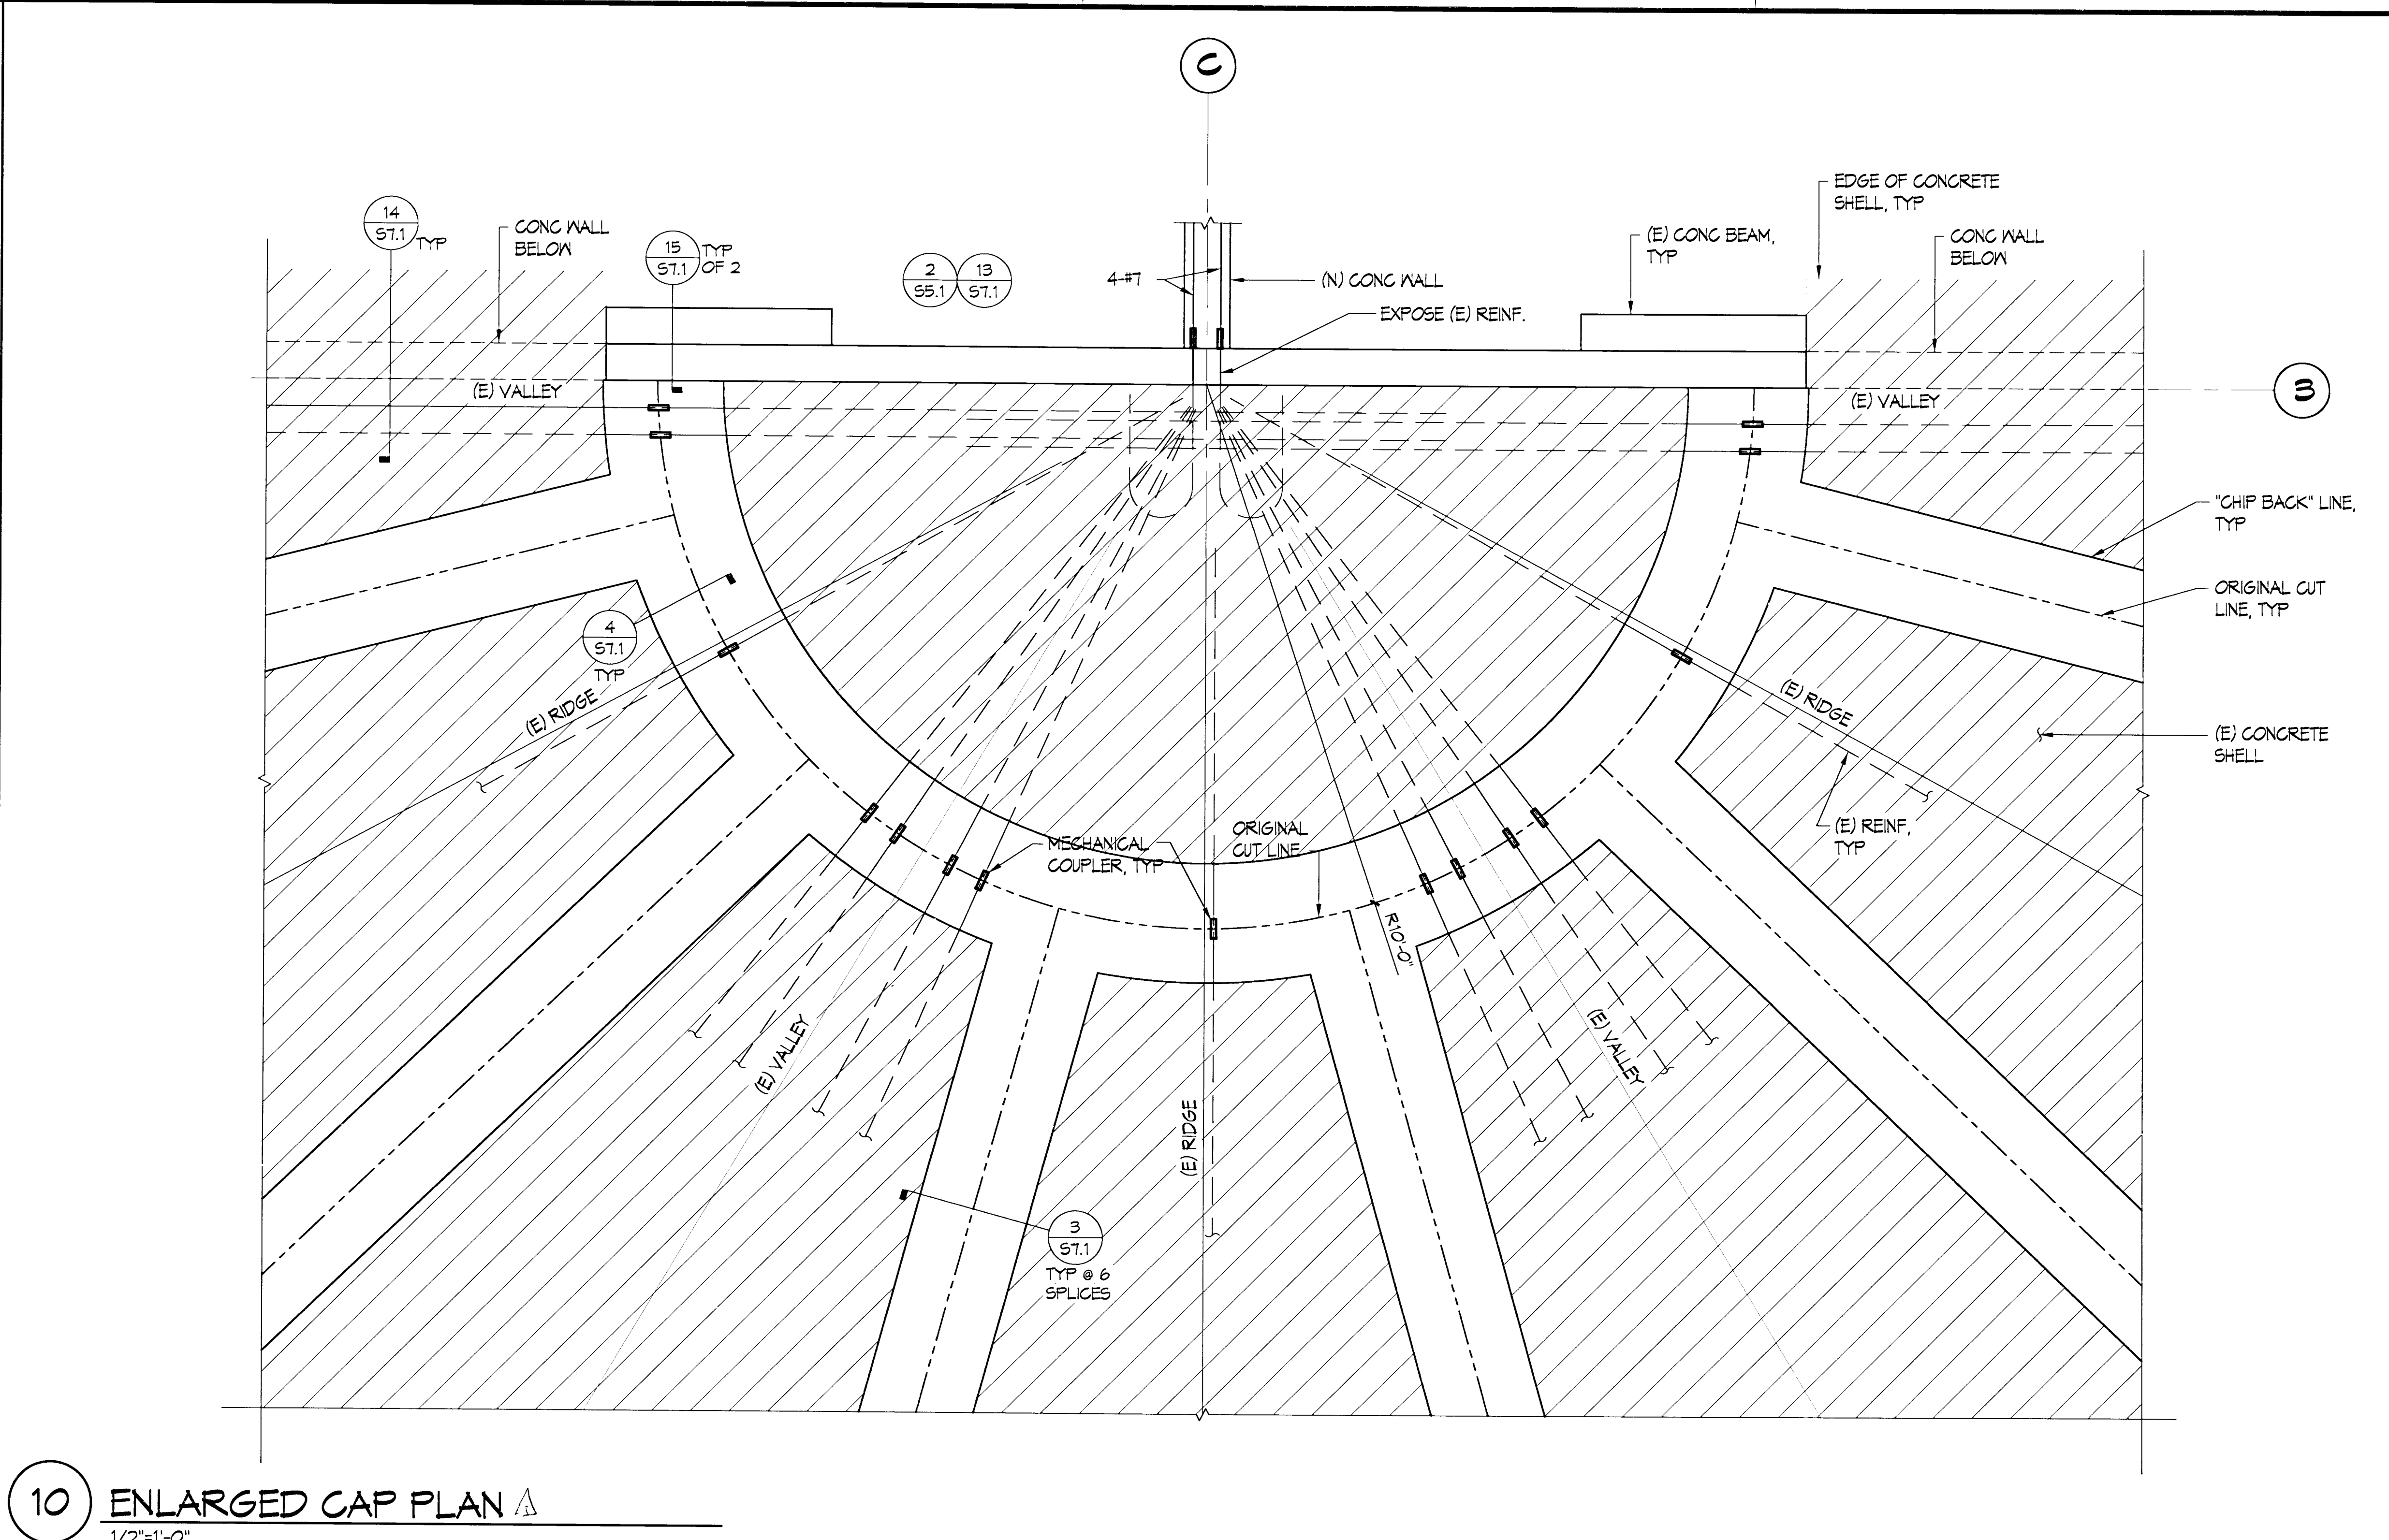 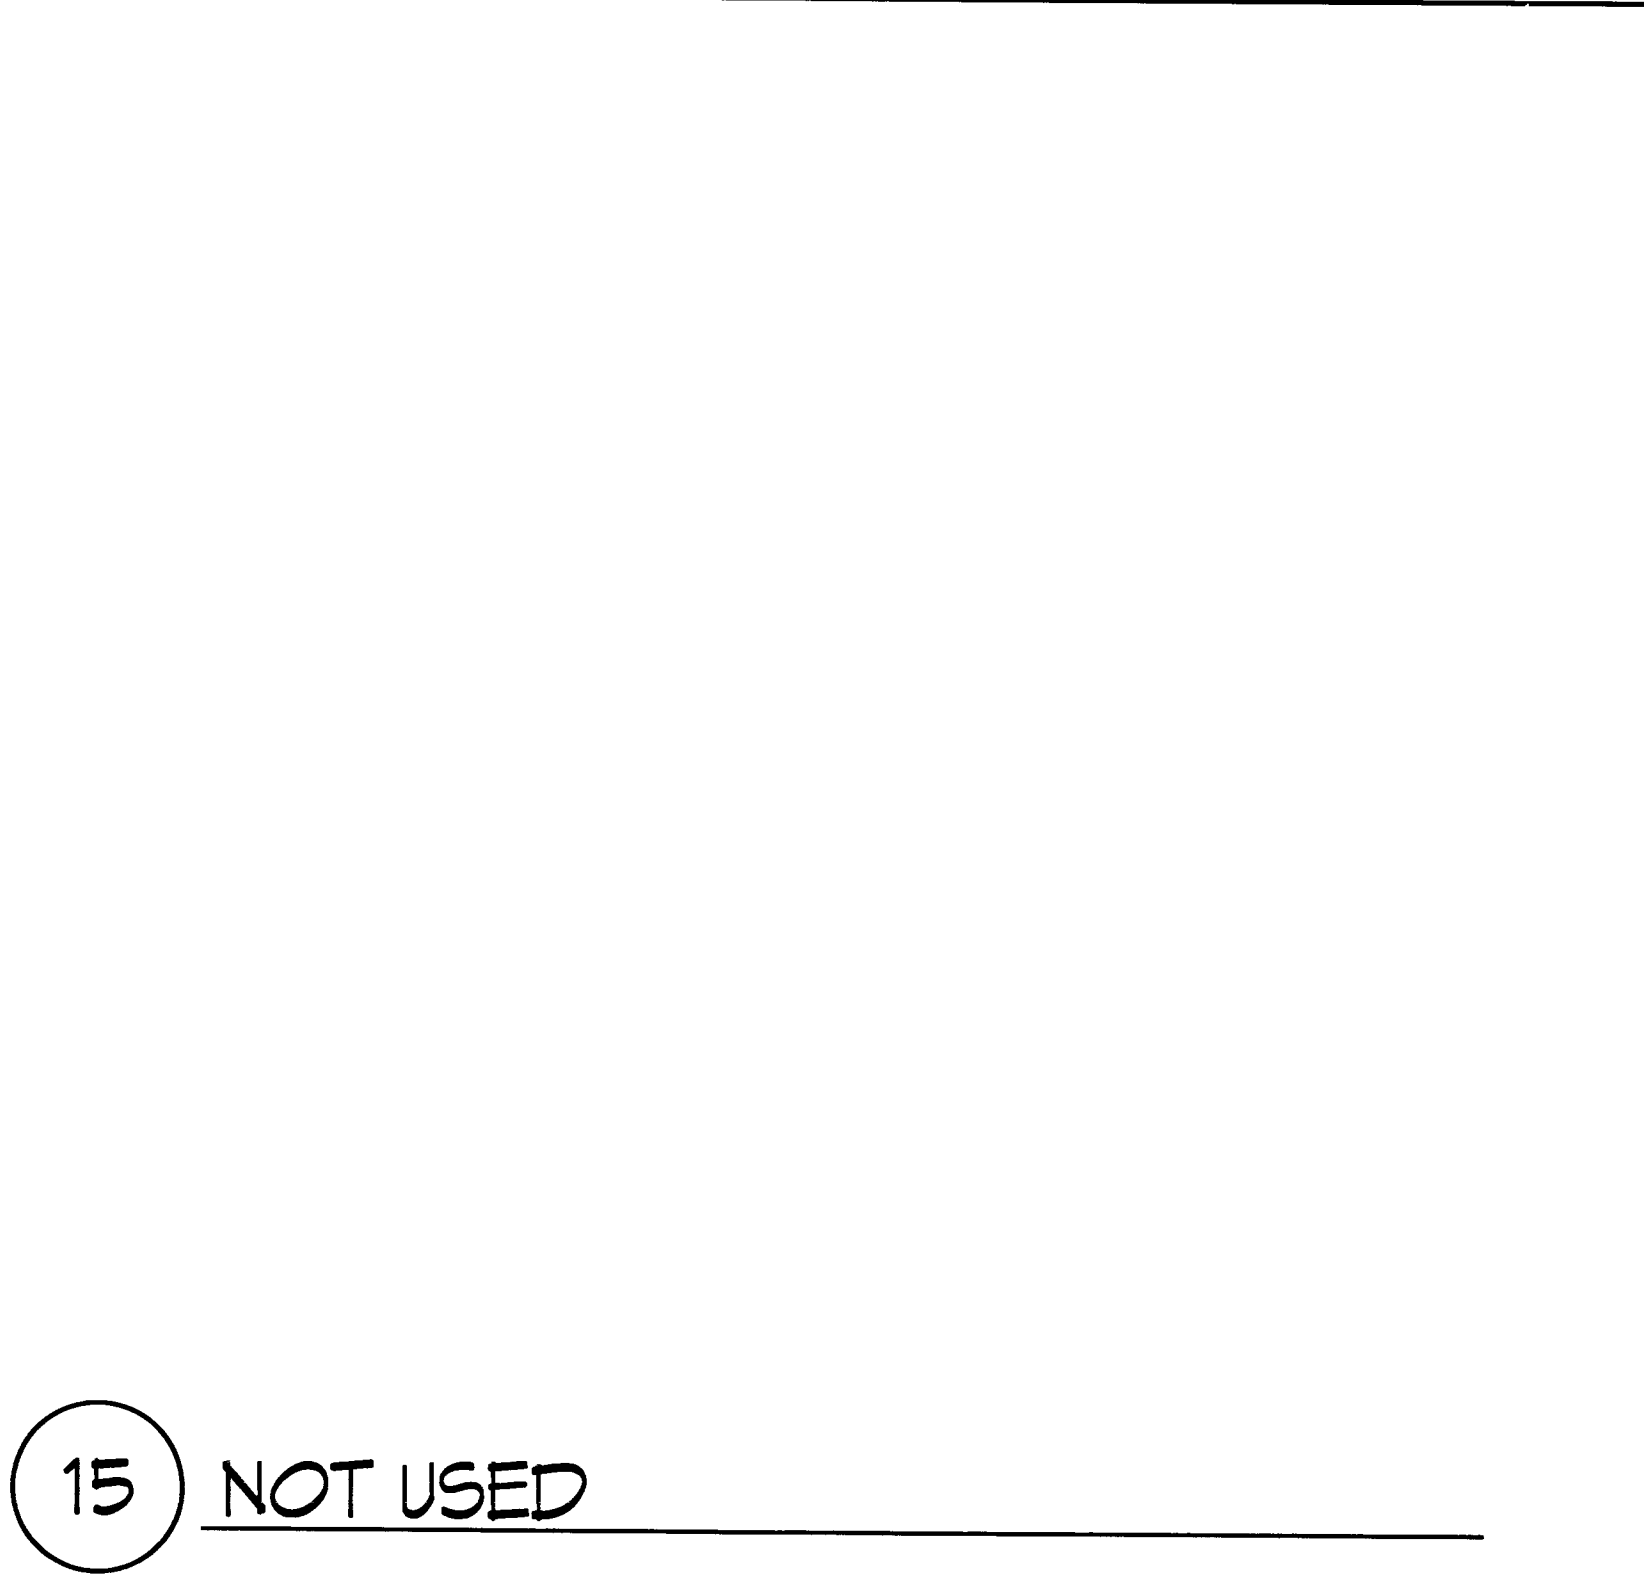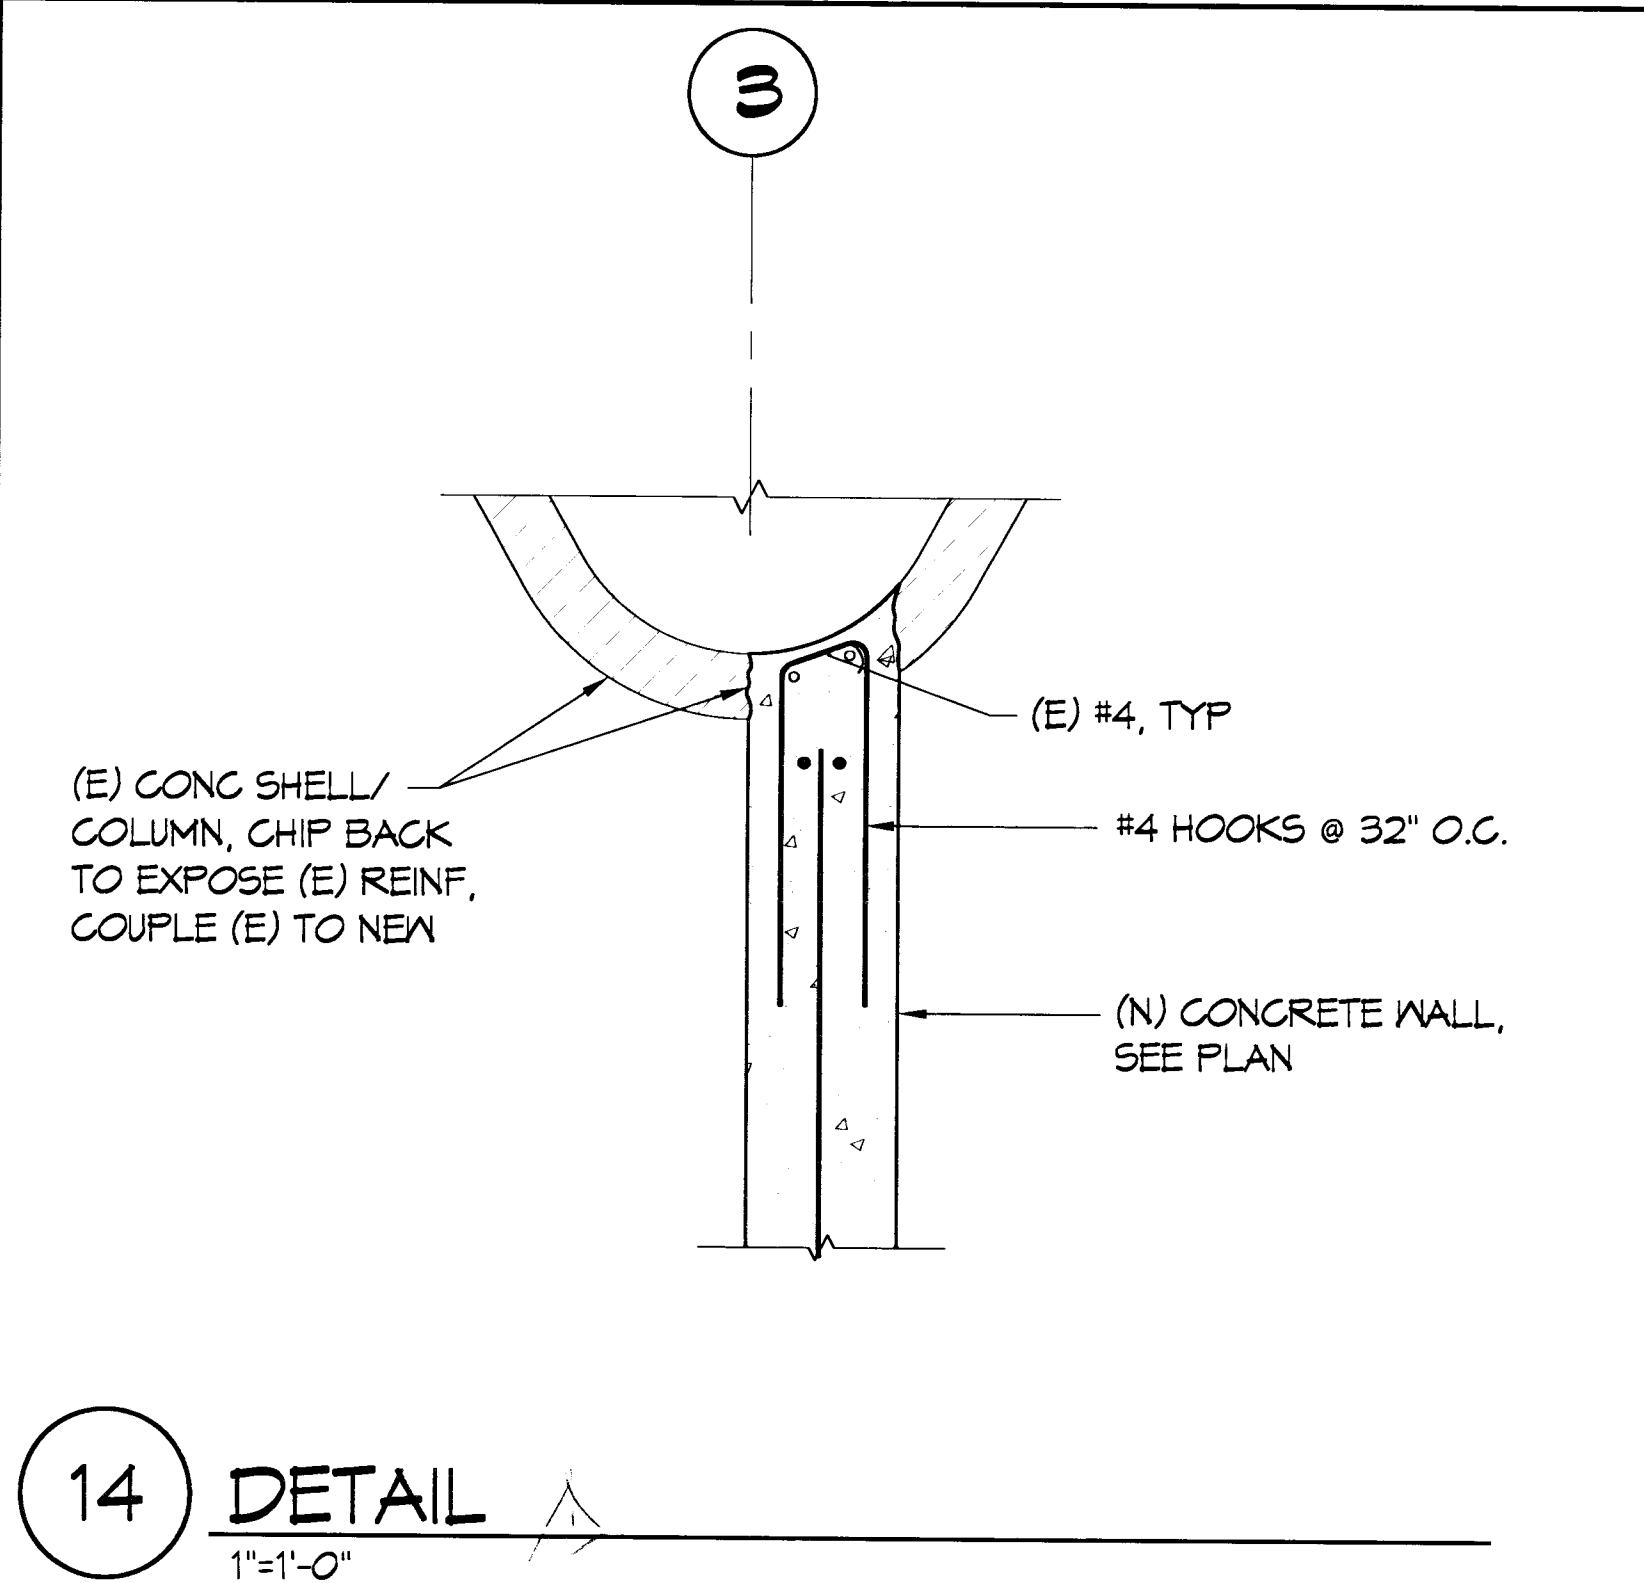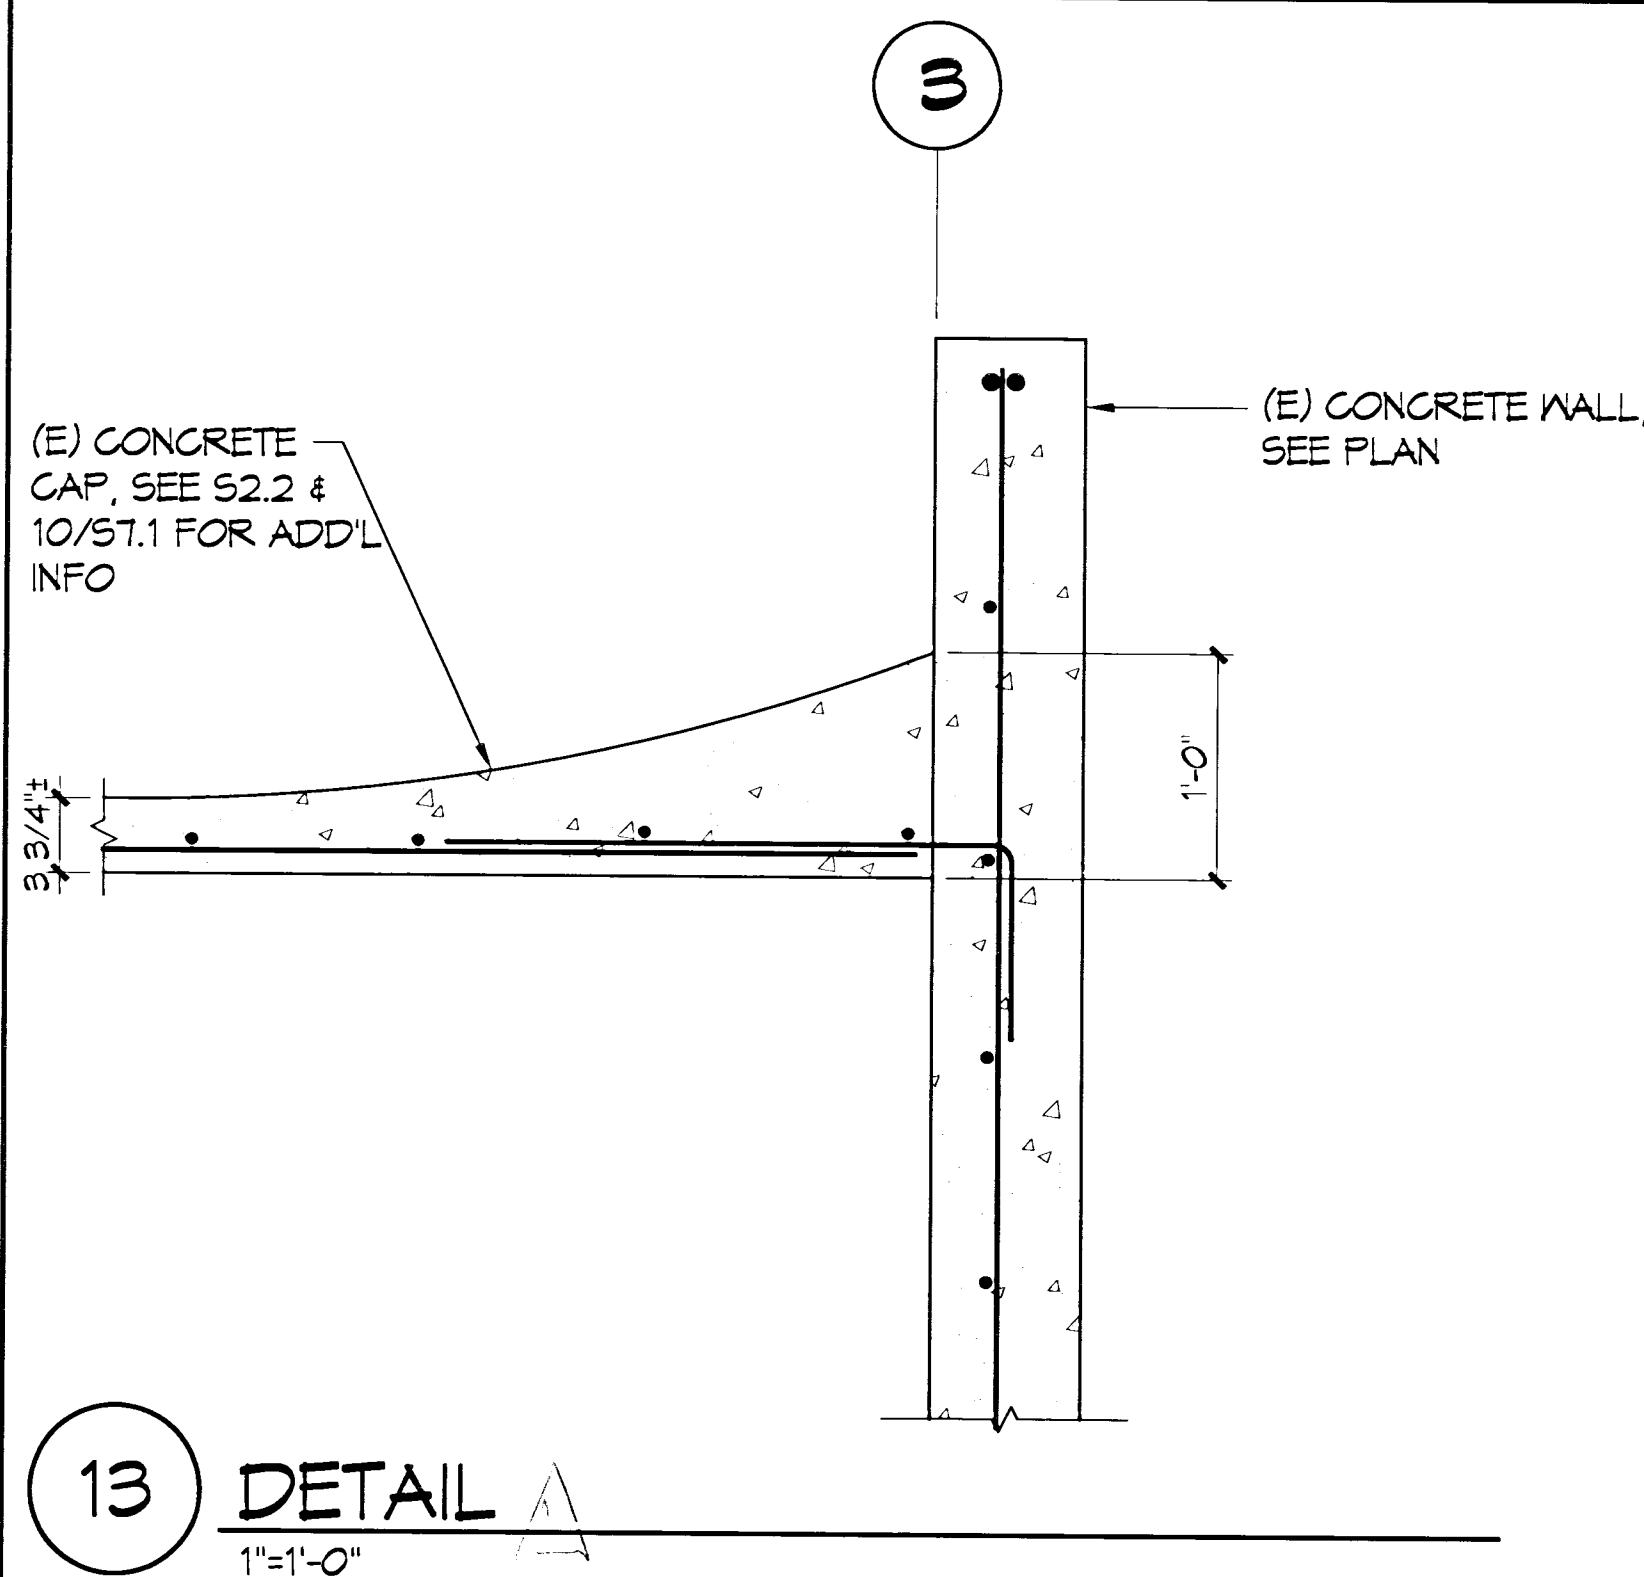

| DATE     | DESCRIPTION    |
|----------|----------------|
| 06/20/07 | Plan Check Rev |

**FRIEDMUTTER GROUP**  
ARCHITECTURAL & DESIGN STUDIOS  
HOTELS • CASINOS • RESTAURANTS • ENTERTAINMENT  
LAS VEGAS, NV 89101  
4022 DEAN MARINI DRIVE, SUITE 200  
LAS VEGAS, NV 89101  
P: 702.734.7477 F: 702.734.6288  
H: 702.734.7477  
5010 CAMPUS DRIVE, SUITE 200  
HAWAII BEACH, CA 92646  
P: 949.571.7714 F: 949.571.7714

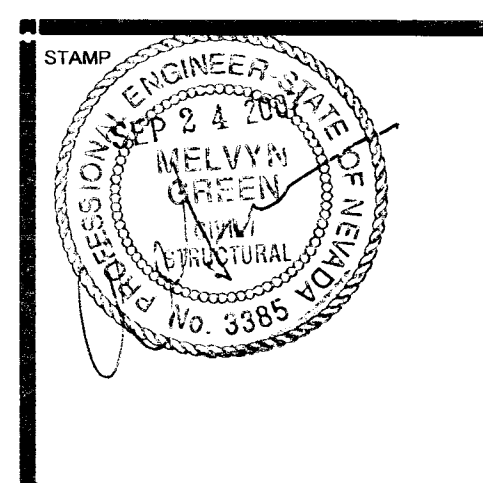

**GREEN**  
Melvin Green & Associates, Inc.  
Professional Engineers  
2770 Las Vegas Blvd. S., Suite 200  
Las Vegas, NV 89102  
P: (702) 732-6662  
F: (702) 732-6662  
H: (702) 732-6662  
Structural Engineers  
Historic Preservation

PROJECT NAME  
**NEON MUSEUM and BONEYARD**  
770 NORTH LAS VEGAS BLVD.  
LAS VEGAS, NEVADA 89101

|                                              |                       |
|----------------------------------------------|-----------------------|
| DRAWN BY<br>DAVB                             | CHECKED BY<br>MG      |
| ISSUE DATE<br>06/20/07                       | JOB NUMBER<br>2005127 |
| SHEET NAME<br>ENLARGED ROOF PLAN AND DETAILS |                       |
| SHEET NUMBER<br>S7.1                         |                       |

126643

2

3

4

5

6