



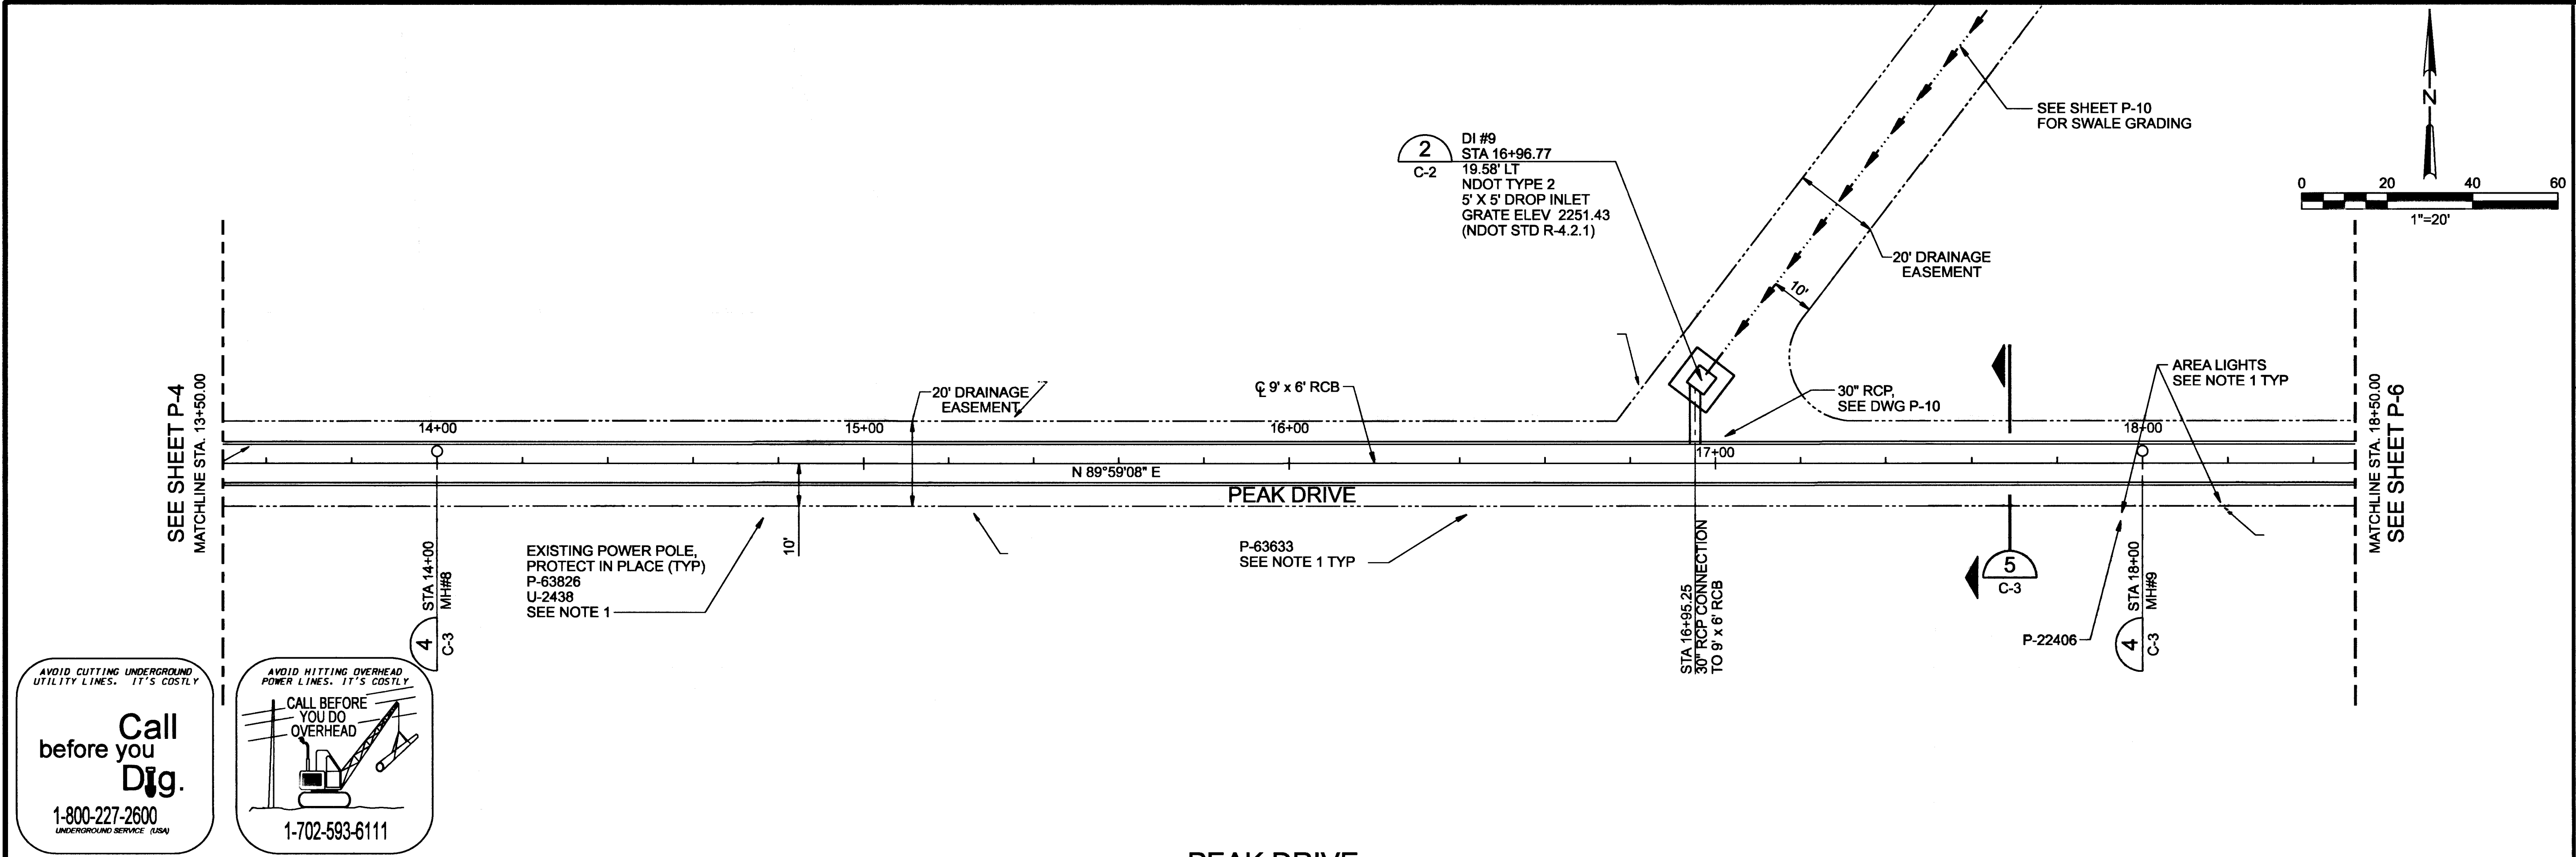

Call before you Dig.
1-800-227-2600
UNDERGROUND SERVICE (USA)

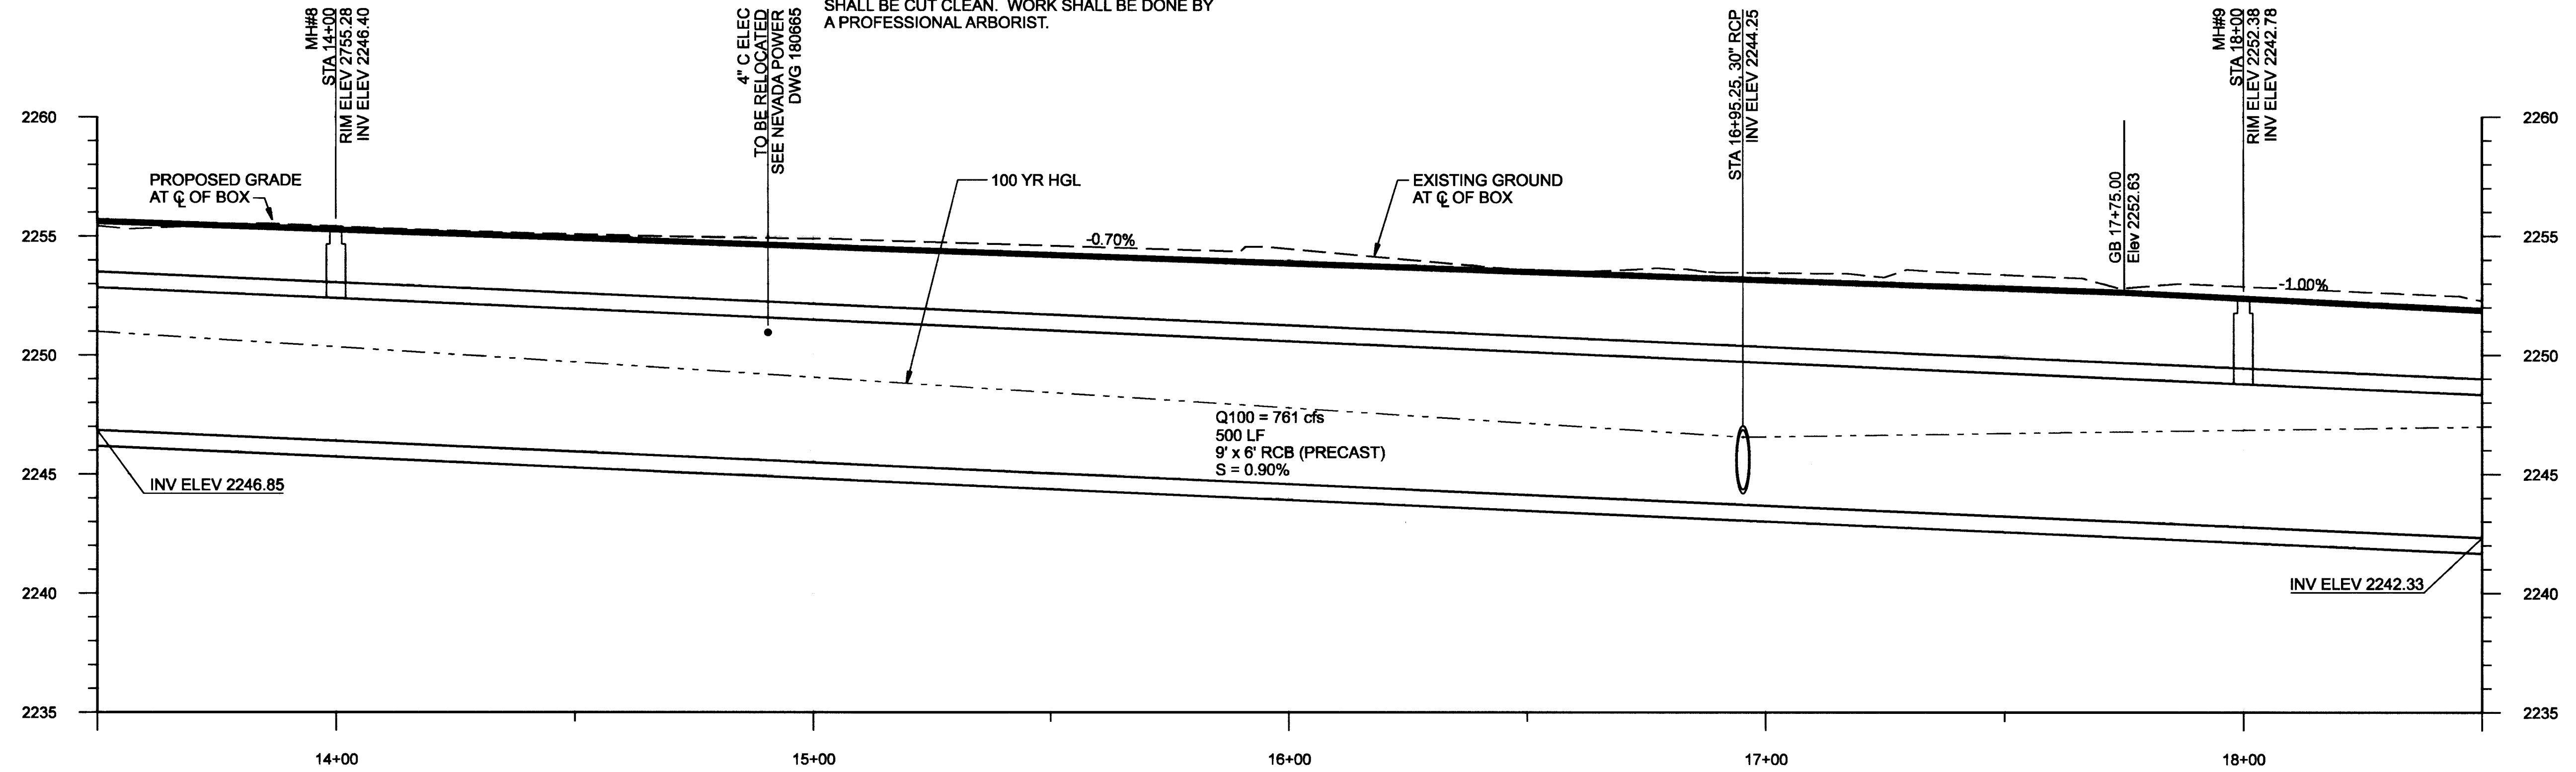

- NOTES:**
- CONTRACTOR SHALL PROTECT IN PLACE ALL EXISTING FEATURES SUCH AS POWER POLES, ELECTRICAL BOXES, AREA LIGHTS, WALLS, FENCES AND GATES. ANY EXISTING FEATURES DAMAGED SHALL BE REPLACED AT CONTRACTOR'S EXPENSE.
 - CONTRACTOR MAY TRIM OVER HANGING TREES ONLY AS NECESSARY TO PERFORM THE WORK. MAXIMUM LIMIT OF TRIMMING SHALL BE TO DRAINAGE EASEMENT LIMITS. ALL TRIMMING SHALL BE PERFORMED WITH SAWS, PROVIDING A CLEAN CUT. ALL BROKEN BRANCHES SHALL BE CUT CLEAN. WORK SHALL BE DONE BY A PROFESSIONAL ARBORIST.
 - SEE R- SHEETS FOR STREET IMPROVEMENTS AND REMOVALS



REVISIONS		DESCRIPTION		DATE	NO.	APP'D

DEPARTMENT OF PUBLIC WORKS
ENGINEERING DESIGN SECTION

CITY ENGINEER: JOSE A. CERVANTES, P.E., P.T.O.E.
PROJECT MANAGER: JOEL CHRISTENSEN, P.E.
DESIGNED BY: B. SANCHEZ
DRAWN BY: J. THOMPSON
CHECKED BY: G. THOMPSON
DATE: 17-OCTOBER-2008

PEAK DRIVE STORM DRAIN
FROM JONES BLVD. TO MICHAEL WAY

BOX CULVERT PLAN AND PROFILE
STA 13+50.00 - STA 18+50.00

Sheet P-5
11 of 33
DRAWING NO. 327-V271

8-20-07 EXP 6-30-08