


**Call before you Dig.**  
1-800-227-2600  
UNDERGROUND SERVICE (USA)



**PEAK DRIVE**  
1"=20' HORIZ 1"=4' VERT

- NOTES:**
- CONTRACTOR SHALL PROTECT IN PLACE ALL EXISTING FEATURES SUCH AS POWER POLES, ELECTRICAL BOXES, AREA LIGHTS, WALLS, FENCES AND GATES. ANY EXISTING FEATURES DAMAGED SHALL BE REPLACED AT CONTRACTOR'S EXPENSE.
  - CONTRACTOR MAY TRIM OVER HANGING TREES ONLY AS NECESSARY TO PERFORM THE WORK. MAXIMUM LIMIT OF TRIMMING SHALL BE TO DRAINAGE EASEMENT LIMITS. ALL TRIMMING SHALL BE PERFORMED WITH SAWS, PROVIDING A CLEAN CUT. ALL BROKEN BRANCHES SHALL BE CUT CLEAN. WORK SHALL BE DONE BY A PROFESSIONAL ARBORIST.
  - SEE R- SHEETS FOR STREET IMPROVEMENTS AND REMOVALS.

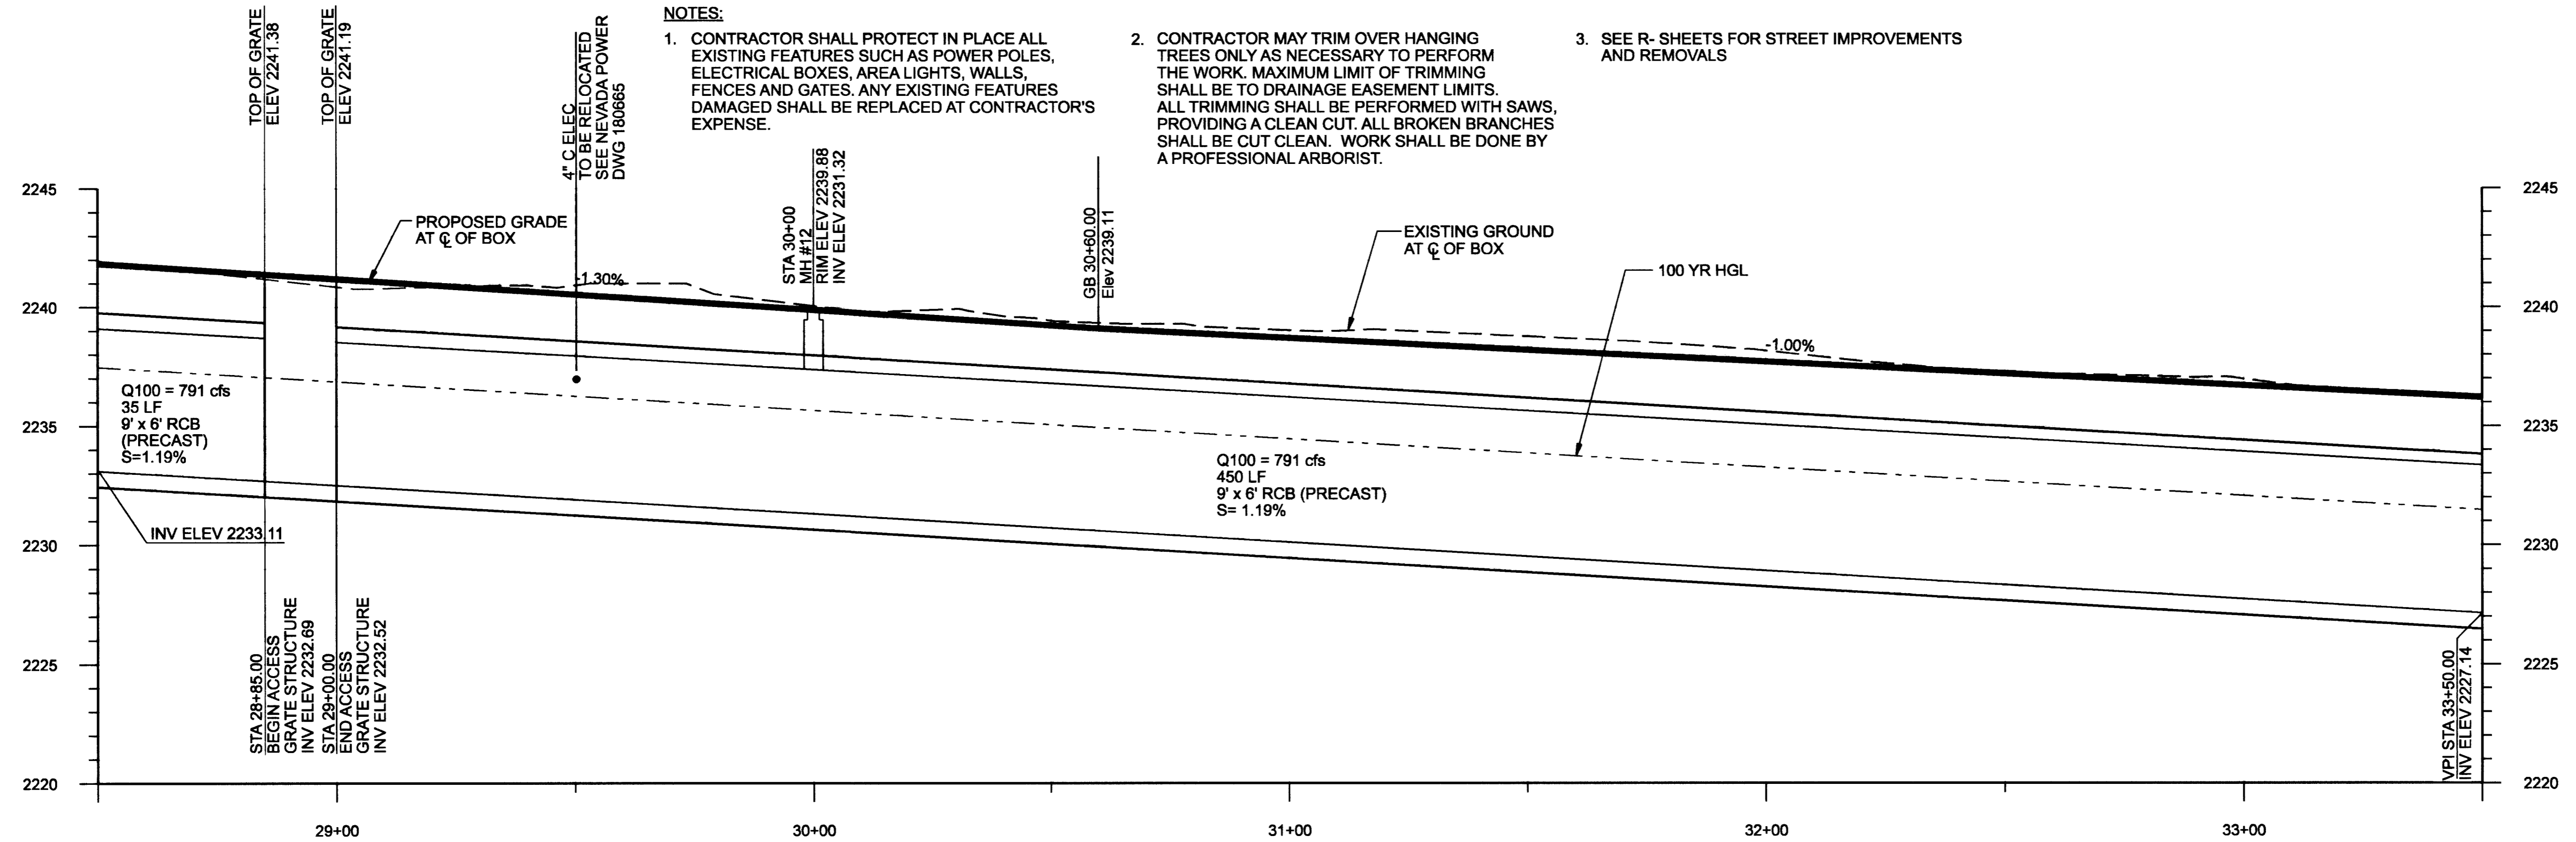

NO.	DATE	DESCRIPTION

**DEPARTMENT OF PUBLIC WORKS**  
**ENGINEERING DESIGN SECTION**  
CITY ENGINEER: JORGE A. CERVANTES, P.E., P.T.O.E.  
PROJECT MANAGER: JOEL CHRISTENSEN, P.E.  
DESIGNED BY: B. SANCHEZ  
DRAWN BY: G. THOMPSON  
CHECKED BY: G. THOMPSON  
DATE: 11-OCTOBER-2006

**TITLE:** PEAK DRIVE STORM DRAIN  
FROM JONES BLVD. TO MICHAEL WAY  
**SHEET:** BOX CULVERT PLAN AND PROFILE  
STA 28+50.00 - STA 33+50.00

8/21/08 6:30:08  
Sheet **P-8**  
14 of 33  
DRAWING NO. 327-V271