


1 NORTH ELEVATION
A3 SCALE: 1/8" = 1'-0"

CMU COLORS BY ORCO
 MASONRY 1 - ONDULITE TAN FLAIR
 MASONRY 2 - ONDULITE CHOCOLATE SCORED
 MASONRY 3 - W.M.K. WHITE SPLIT
 MASONRY 4 - ONDULITE CHOCOLATE SPLIT

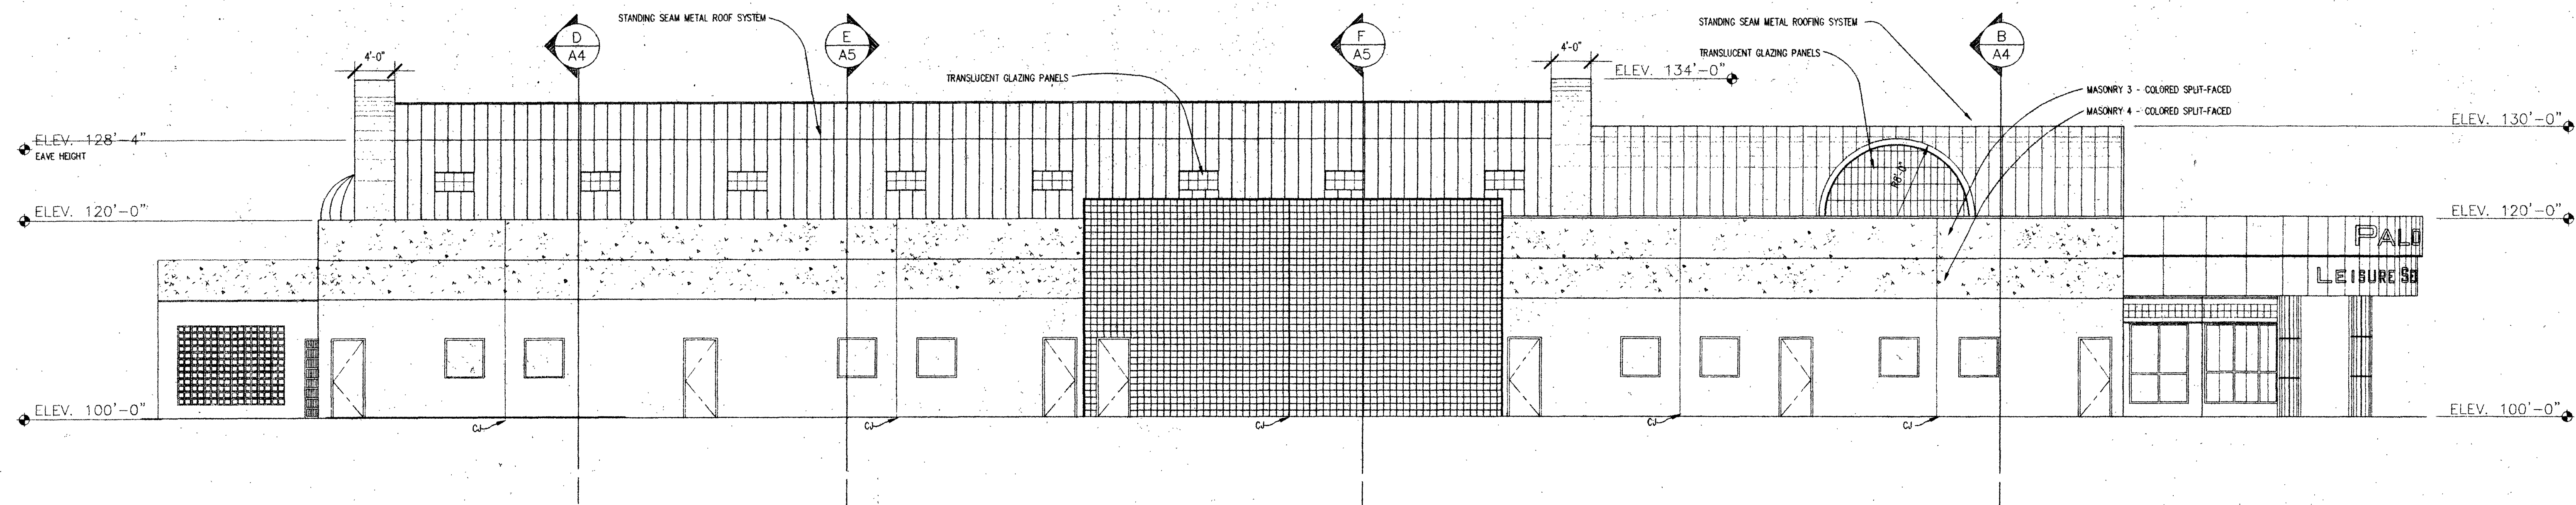

2 SOUTH ELEVATION
A3 SCALE: 1/8" = 1'-0"


NOTE:
 PROVIDE CLEAR GRAFFITI SEALER TO EXTERIOR
 MASONRY. SEALER TO BE GE SILICONE
 TWR 255 SEALANT OR EQUAL.

--

DATE	
DESCRIPTION	
REVISION	

WAYNE SCHREINER AIA
 THOMAS M. SILVA AIA

1525 WEST OAKY BLVD.
 LAS VEGAS, NV, 89102
 (702) 383-0077
 FAX (702) 383-0057

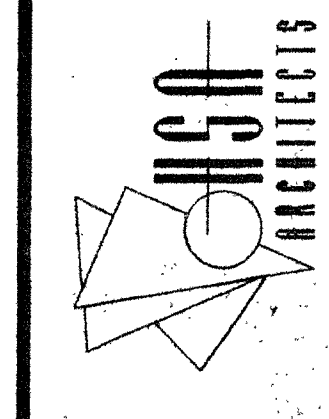

Sheet Title: EXTERIOR ELEVATIONS
 Job Title: CITY OF LAS VEGAS DEPARTMENT OF PARKS AND LEISURE ACTIVITIES
 THE ARBORS COMMUNITY CENTER @SUMMERLIN
 Verify all Dimensions and Conditions at the Site.

Job	961001
Date	20 FEB 1998
Drawn By	CRL
Check	WPS
Sheet	A3
	5 of 26

Any use or reproduction of this document or the attached drawings, or the use of the design approach, ideas or concepts described in this document and the attached drawings, in whole or in part, by any means whatsoever is strictly prohibited except by the selection of HSA Architects, Inc. as the Architect of Record for the Project, and with the specific written consent of HSA Architects, Inc., a Nevada Corporation.
 COPYRIGHT 1997, HSA ARCHITECTS, INC.

57355

6-71-48