

IMPROVEMENT PLANS

FOR


I.B.E.W. TRAINING FACILITY EXPANSION

CITY OF LAS VEGAS
STATE OF NEVADA

DEVELOPER:

I.B.E.W.
620 LEGION WAY
LAS VEGAS, NV 89110
(702) 459-7949

PROJECT VICINITY
SEE AREA MAP

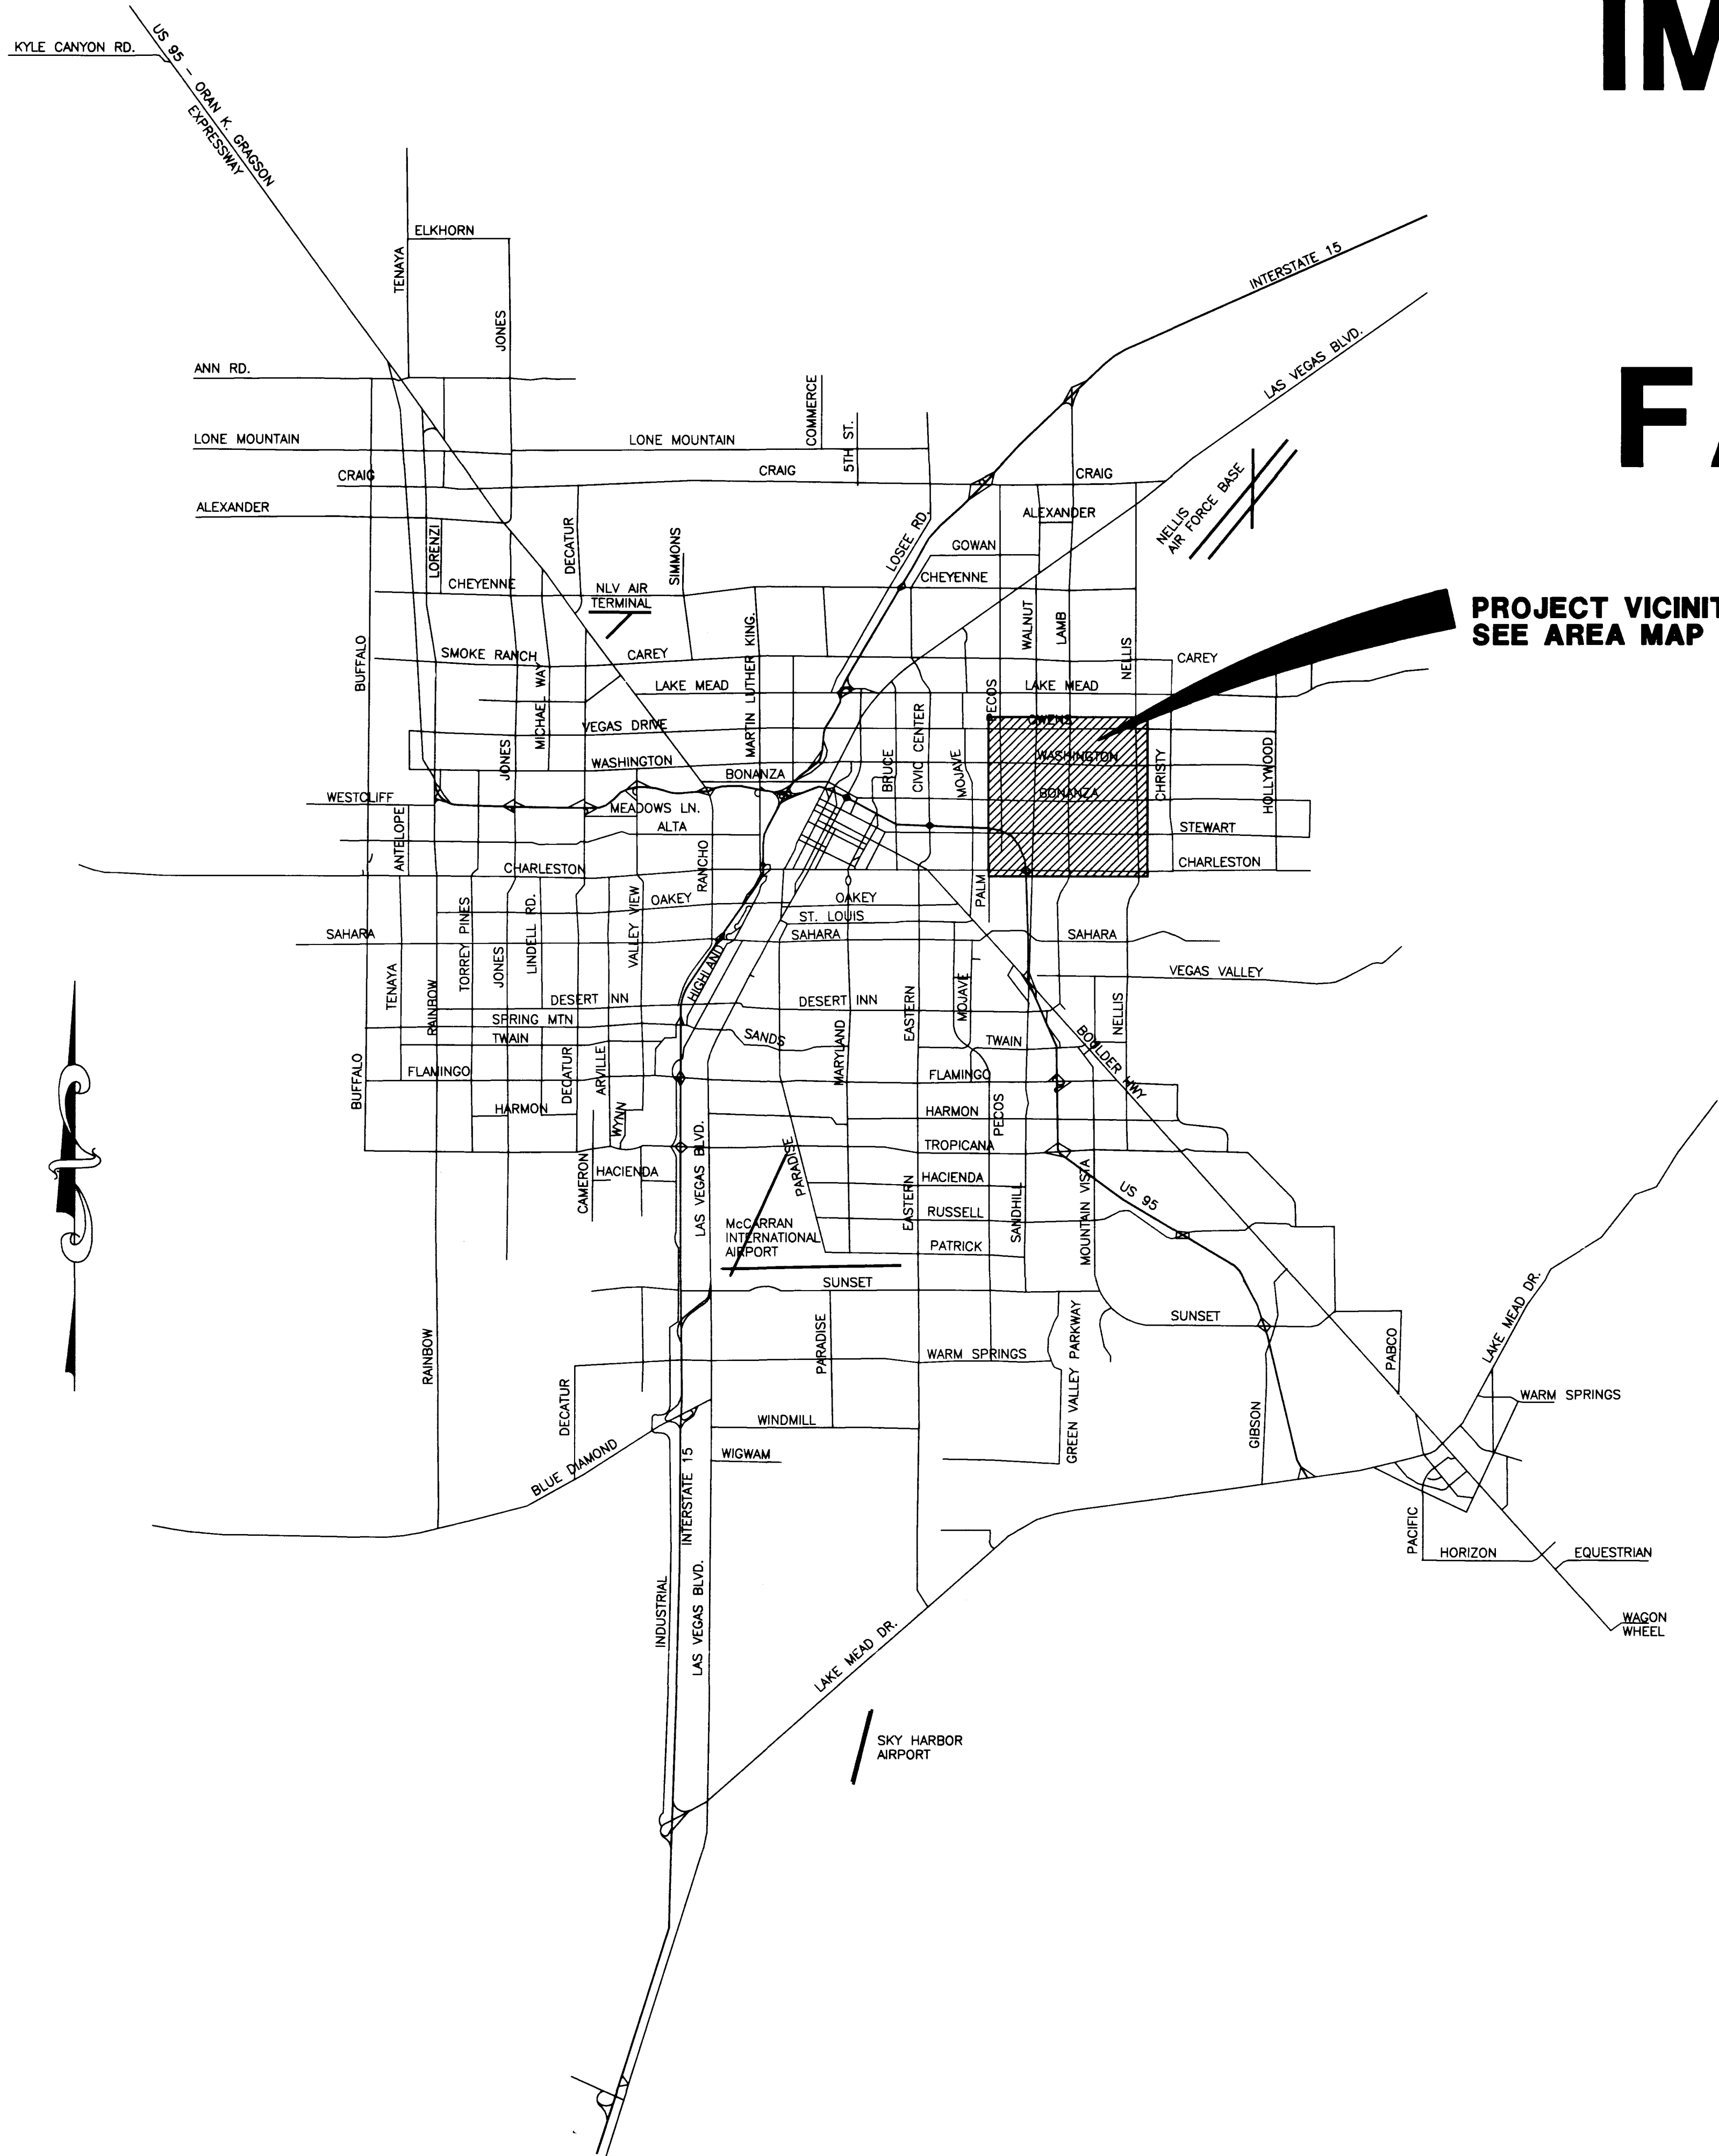

AREA MAP
SCALE: NONE

APPROVALS

Charles Kalkowski, Jr.
CHARLES KALKOWSKI, JR., P.E. # 4784
CITY PLANNING ENGINEER

8-4-98
DATE

APPROVAL OF THESE PLANS BY THE CITY ENGINEER IS LIMITED TO THOSE IMPROVEMENTS CONSTRUCTED IN THE DEDICATED RIGHT-OF-WAY AND/OR DEDICATED EASEMENTS. THIS APPROVAL DOES NOT AUTHORIZE THE CONSTRUCTION ON ANY IMPROVEMENTS THAT DEVIATE FROM ADOPTED STANDARDS AND/OR SPECIFICATIONS EXCEPT THOSE SPECIFICALLY LISTED UNDER DEVIATIONS FROM STANDARD. THE ENGINEER SHALL RESOLVE ANY DEVIATION OTHER THAN THOSE LISTED IN DEVIATIONS FROM STANDARDS IN FAVOR OF THE UNIFORM STANDARD DRAWINGS AND SPECIFICATIONS CLARK COUNTY AREA NEVADA.

Arnet Pless
CITY FIRE MARSHALL

6/29/98
DATE

Las Vegas Valley Water District
LAS VEGAS VALLEY WATER DISTRICT

8/03/98
DATE

NEVADA POWER COMPANY APPROVES THE POINT OF SERVICE TO THE STREET LIGHT SYSTEM. THIS SHALL NOT BE DEEMED TO CONSENT TO THE PLACEMENT OF THE LIGHT POLES WHICH MAY BE IN CONFLICT WITH NEVADA POWER COMPANY'S PRIOR RIGHTS OR FACILITIES. THIS APPROVAL IS ONLY FOR THE PLACEMENT AND CLEARANCE OF STREET LIGHT AND SIGNAL LIGHT INSTALLATIONS.

Janita Rodriguez
NEVADA POWER COMPANY

6-30-98
DATE

Southwest Gas Corporation
SOUTHWEST GAS CORPORATION

6-30-98
DATE

Sprint Telephone Company
SPRINT TELEPHONE COMPANY

6-30-98
DATE

SHEET INDEX

SHEET #	SHEET	DESCRIPTION
1	C1	COVER SHEET
2	C2	GENERAL NOTES SHEET
3	C3	HORIZONTAL CONTROL PLAN
4	C4	GRADING PLAN
5	C5	UTILITY PLAN
6	C6	DETAIL SHEET
7	C7	EXISTING TOPOGRAPHY SHEET

KGA
KUTRELL GARLOCK and ASSOCIATES
ARCHITECTS
1000 S. LAS VEGAS BLVD., SUITE 200
LAS VEGAS, NV 89102
(702) 365-9312 FAX (702) 365-9317

COVER SHEET

LOCHSA ENGINEERING
INTERNATIONAL BROTHERHOOD OF ELECTRICAL WORKERS LOCAL 387
808 SPRING MOUNTAIN RD. SUITE 308
LAS VEGAS, NV 89102
(702) 365-9312 FAX (702) 365-9317

MATT FRENCH TRAINING FACILITY
LAS VEGAS, NEVADA

MARK L. REDGE
Professional Engineer - State of Nevada
No. 8445
SHEET
C1
1 OF 7 SHEETS
DRAWING NO.
XXX-XXXX

107-V2853


FIGURE 1

CITY OF LAS VEGAS
STATE OF NEVADA

DEVELOPMENT

I.B.E.W.

620 LESION WAY
LAS VEGAS, NV 89101
(702) 459-7949

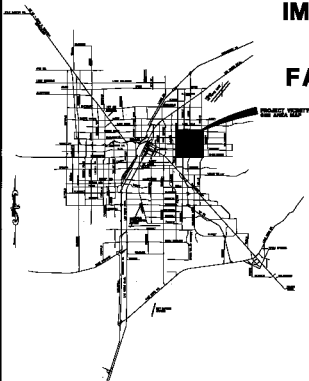

AREA MAP

APPROVALS

<i>[Signature]</i>	<i>[Signature]</i>
_____ Name of Approver	_____ Name of Approver

[illegible]

12-10-08 (12-10-08) 12-10-08

WILSON

_____ 6-29-72
 _____ 6-29-72

5/1 4/2

SHORT RISK		
SHORT #	SHORT	DESCRIPTION
1	03	CRUISE WEST
2	08	CRUISE NORTH WEST
3	03	CRUISE SOUTH, PLAN
4	04	CRUISE PLAN
5	03	CRUISE PLAN
6	05	CRUISE WEST
7	03	CRUISE SOUTH, PLAN

