


HONOLULU APARTMENTS

CITY OF LAS VEGAS

A PORTION OF
THE NW 1/4 OF THE SW 1/4 OF SECTION 31, T. 20 S., R. 62 E.
M.D.B. & M., CLARK COUNTY, NEVADA

ESTIMATE OF OFFSITE STREET QUANTITIES

4" CONC. SIDEWALK	2150	SF
COMMERCIAL DRIVEWAY	420	SF
6" SEWER	27	LF
2' SIDEWALK UNDERDRAIN	1	EA

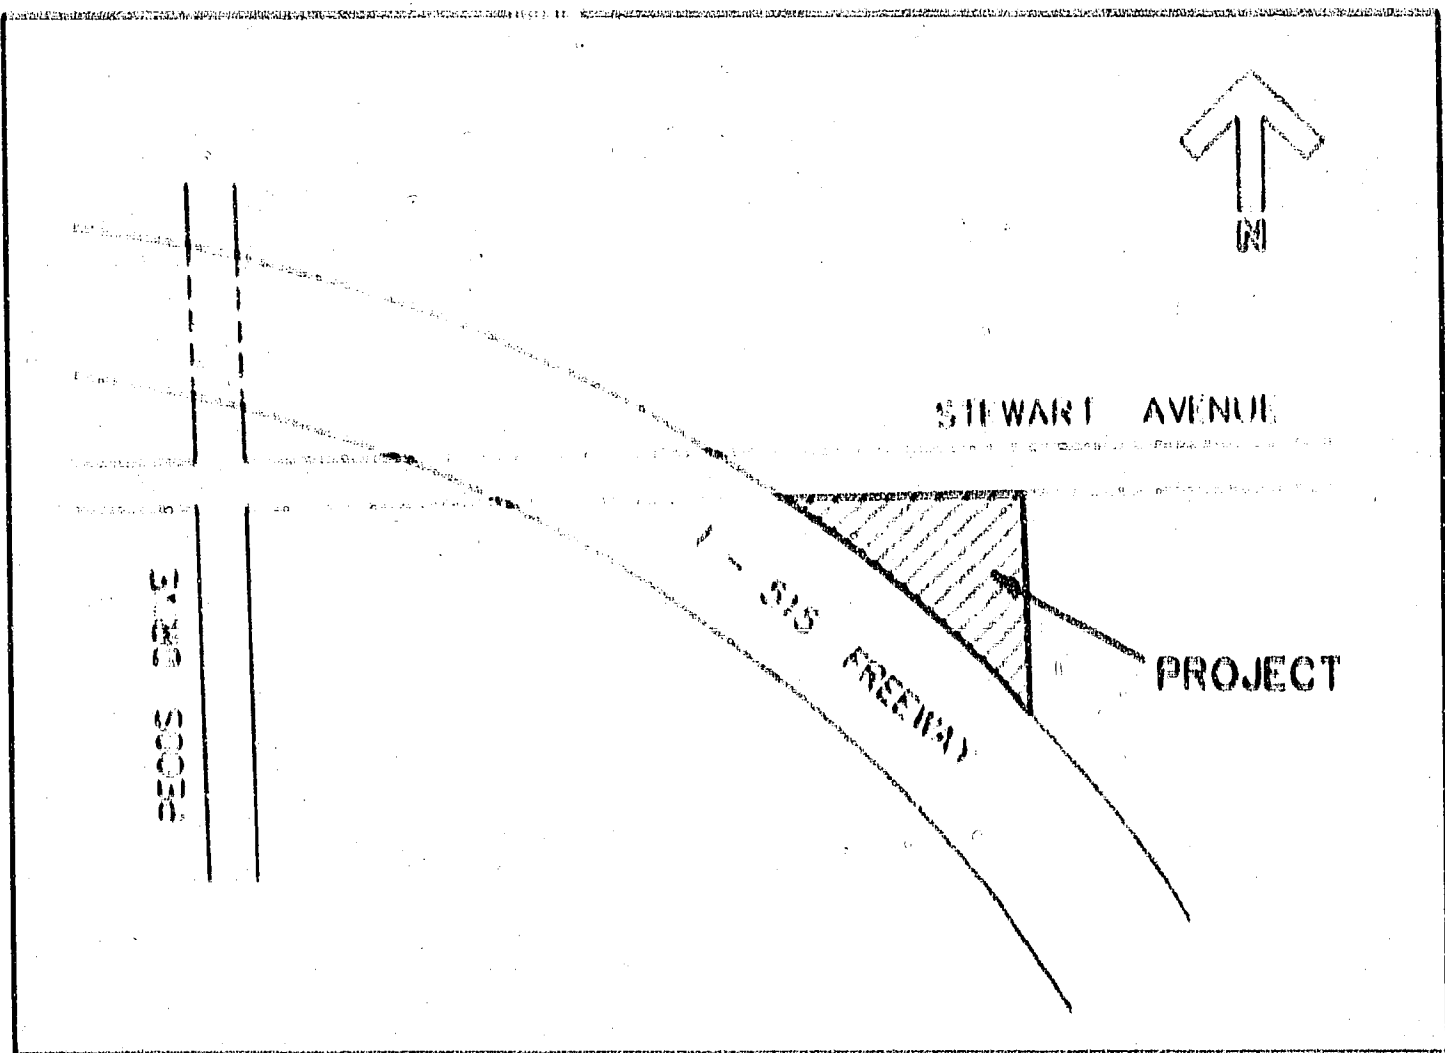

VICINITY MAP

N.T.S.

PAUL ROBARTS

5650 WEST CHARLESTON #13
LAS VEGAS, NEVADA 89102
(702) 877-8788

SHEET INDEX

- C-1 COVER SHEET
- C-2 GRADING PLAN
- C-3 UTILITY PLAN
- C-4 DETAILS

APPROVALS:

SEE SHEET C-3


CLV FIRE MARSHAL

DATE

[Signature]

CLV CITY ENGINEER

DATE

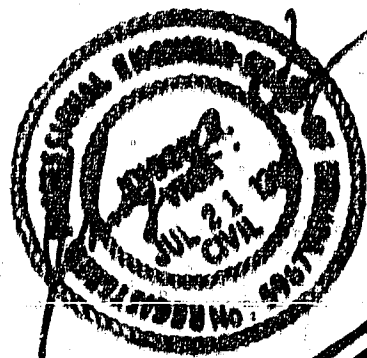

JOHN R. VEGA
CONSULTING ENGINEERS INC.
HONOLULU APARTMENTS
COVER SHEET
3001 SPRING MTH RD. SUITE 6
LAS VEGAS, NV. 89102
(702) 871-3363
DATE: 7-11-89
DRAWN BY: R.J.L.
CHECKED BY: J.P.V.
SHEET: C-1

107-V1684

11/2-85


HONOLULU APARTMENTS

CITY OF LAS VEGAS

A PORTION OF
THE NW 1/4 OF THE SW 1/4 OF SECTION 36, T. 30 N., R. 32 E.
CLATSOP & M. CLATSOP COUNTY, OREGON

LIST OF CITY

1. 100' WIDE
2. 100' WIDE
3. 100' WIDE
4. 100' WIDE

 

COUNTY MAP

1/2

PAUL ROBERTS
JACO VINT CONSULTING, INC.
LAS VEGAS, NEVADA 89002
(702) 897-8784

SHEET INDEX

- C-1 COVER SHEET
- C-2 GENERAL PLAN
- C-3 CITY PLAN
- C-4 SECTIONS

