



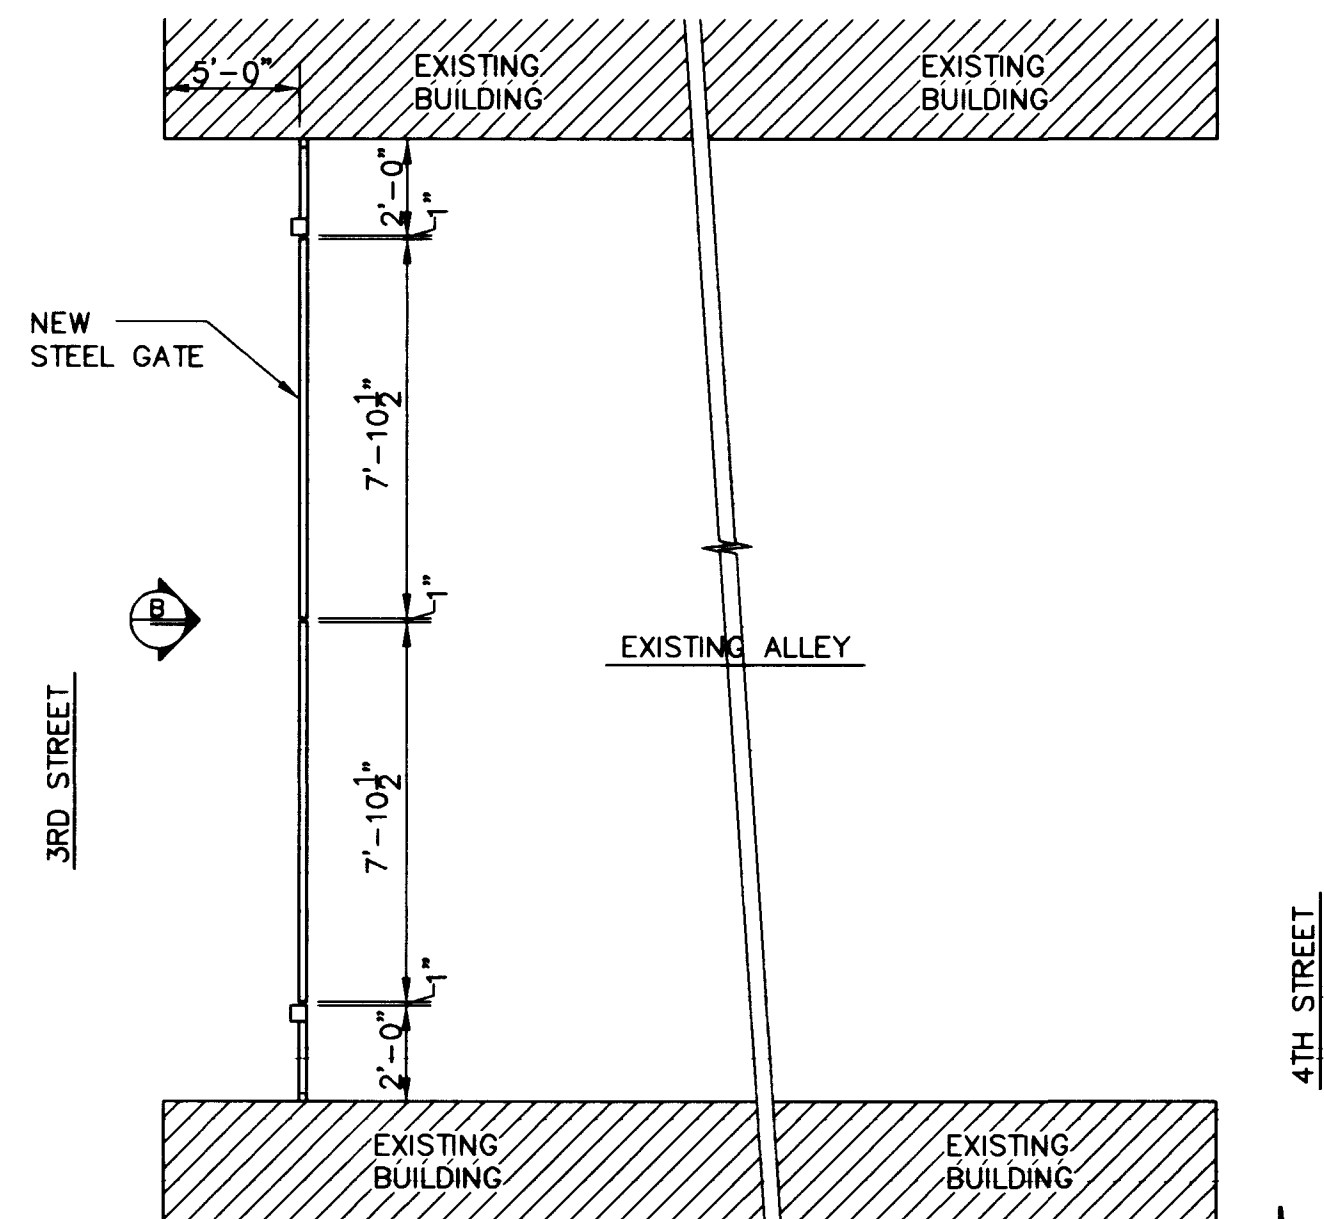


PLAN AT 3RD ALL GATES

SCALE: 1/4"=1'-0"

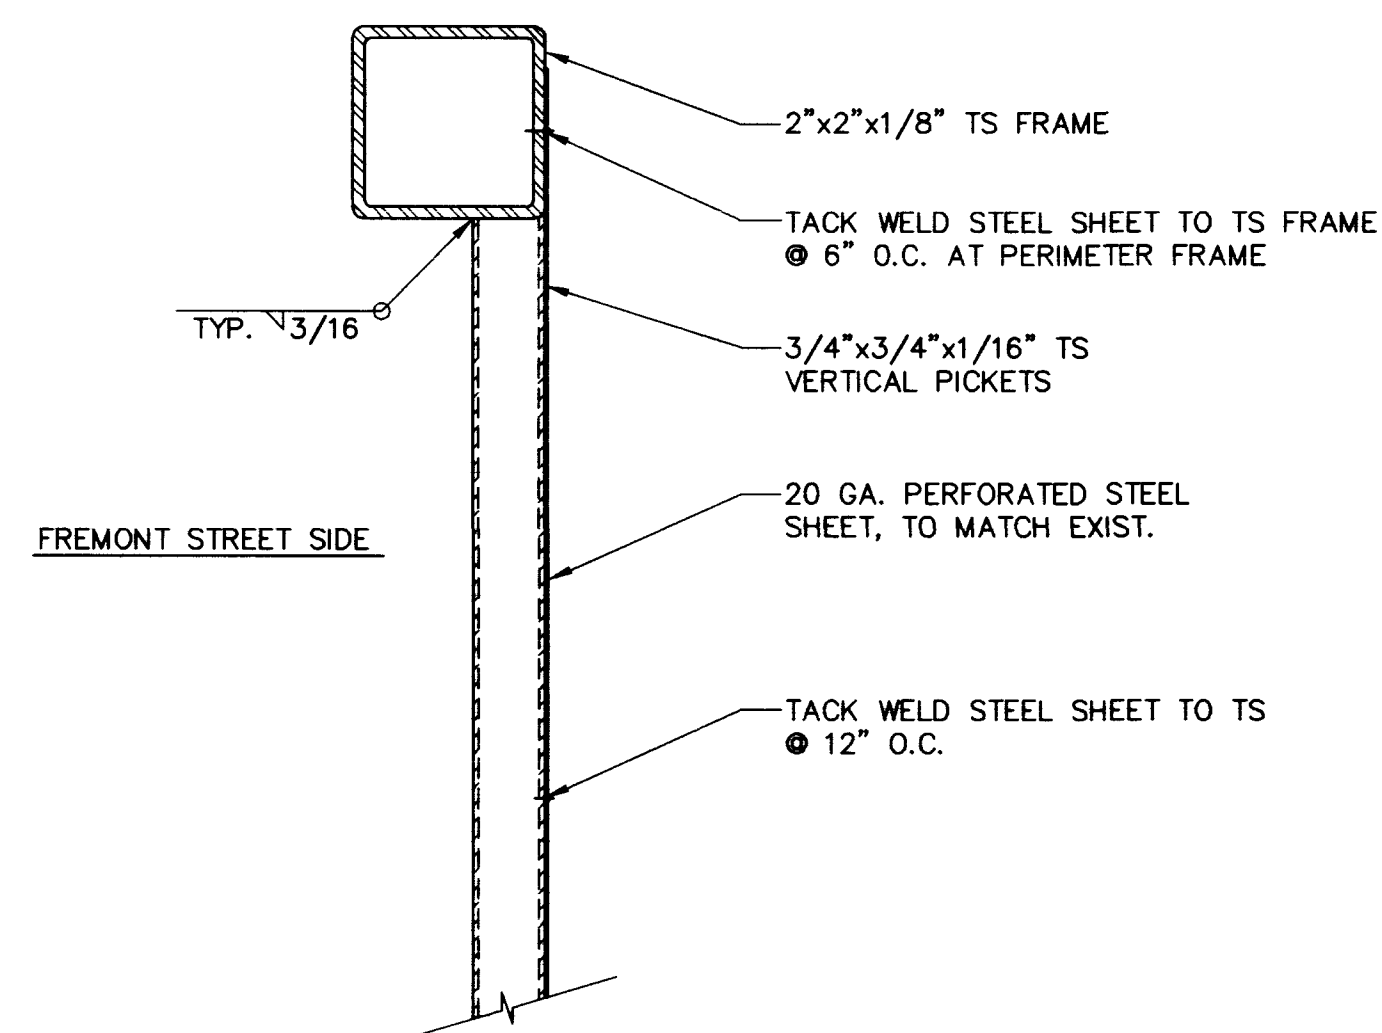


SECTION AT GATE FRAME

SCALE: 6"=1'-0"

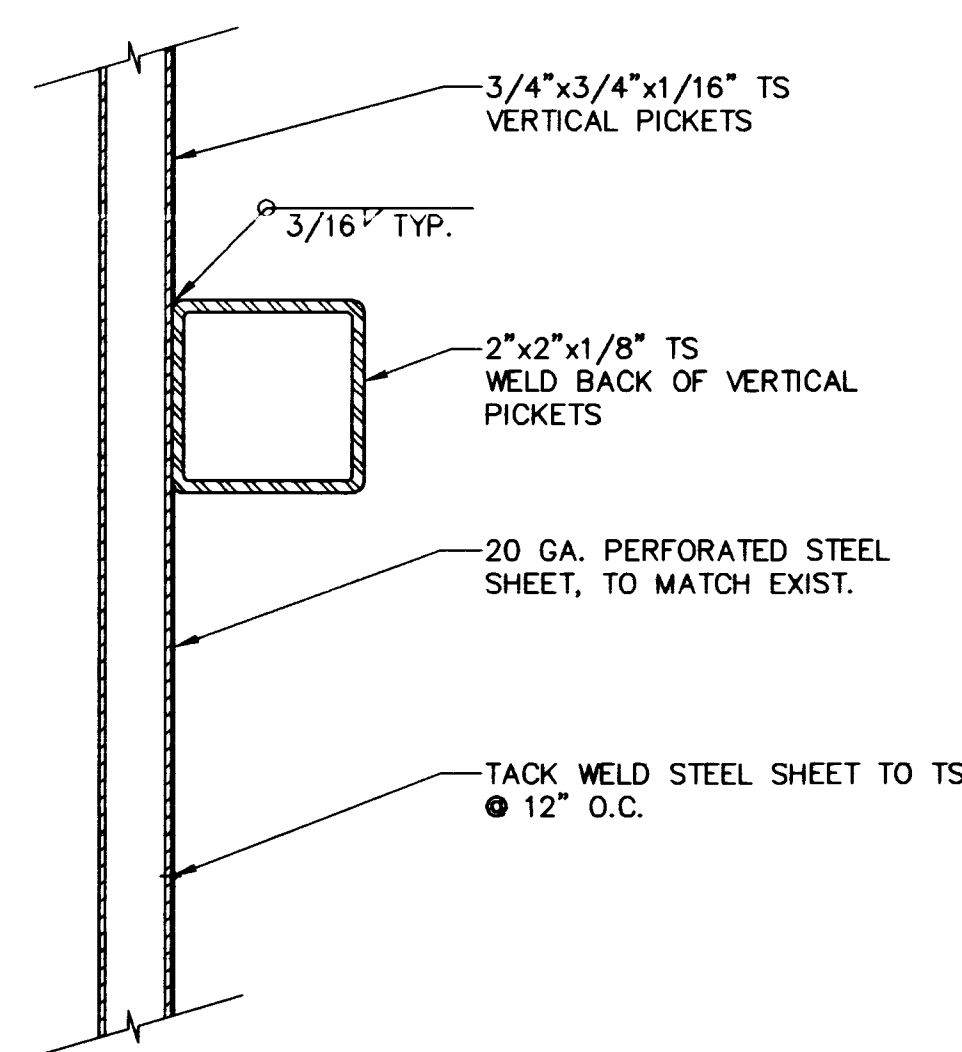


SECTION AT GATE

SCALE: 6"=1'-0"

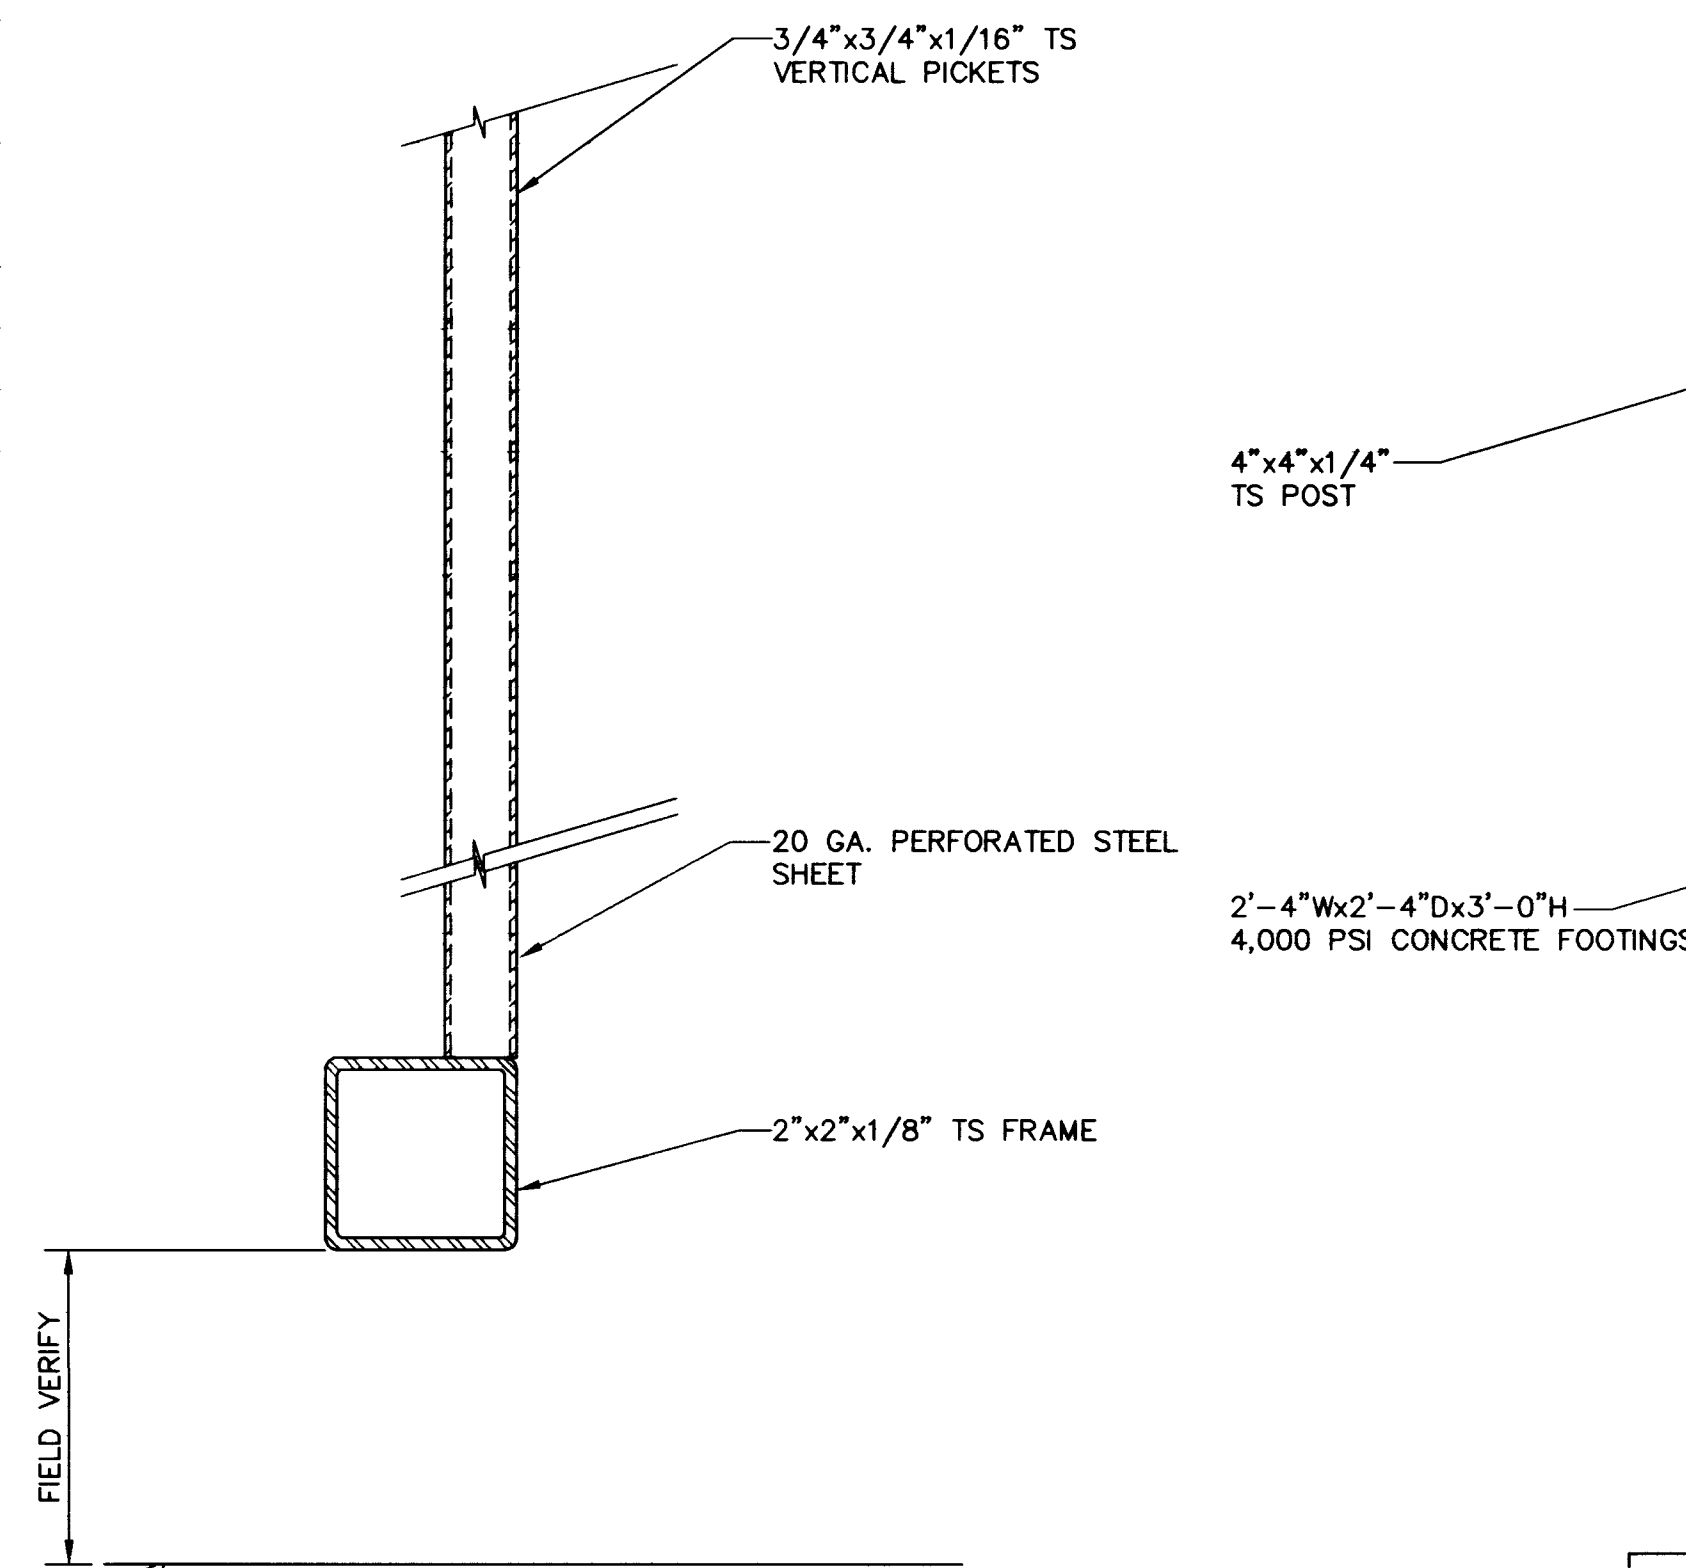


SECTION AT BOTTOM FRAME

SCALE: 6"=1'-0"

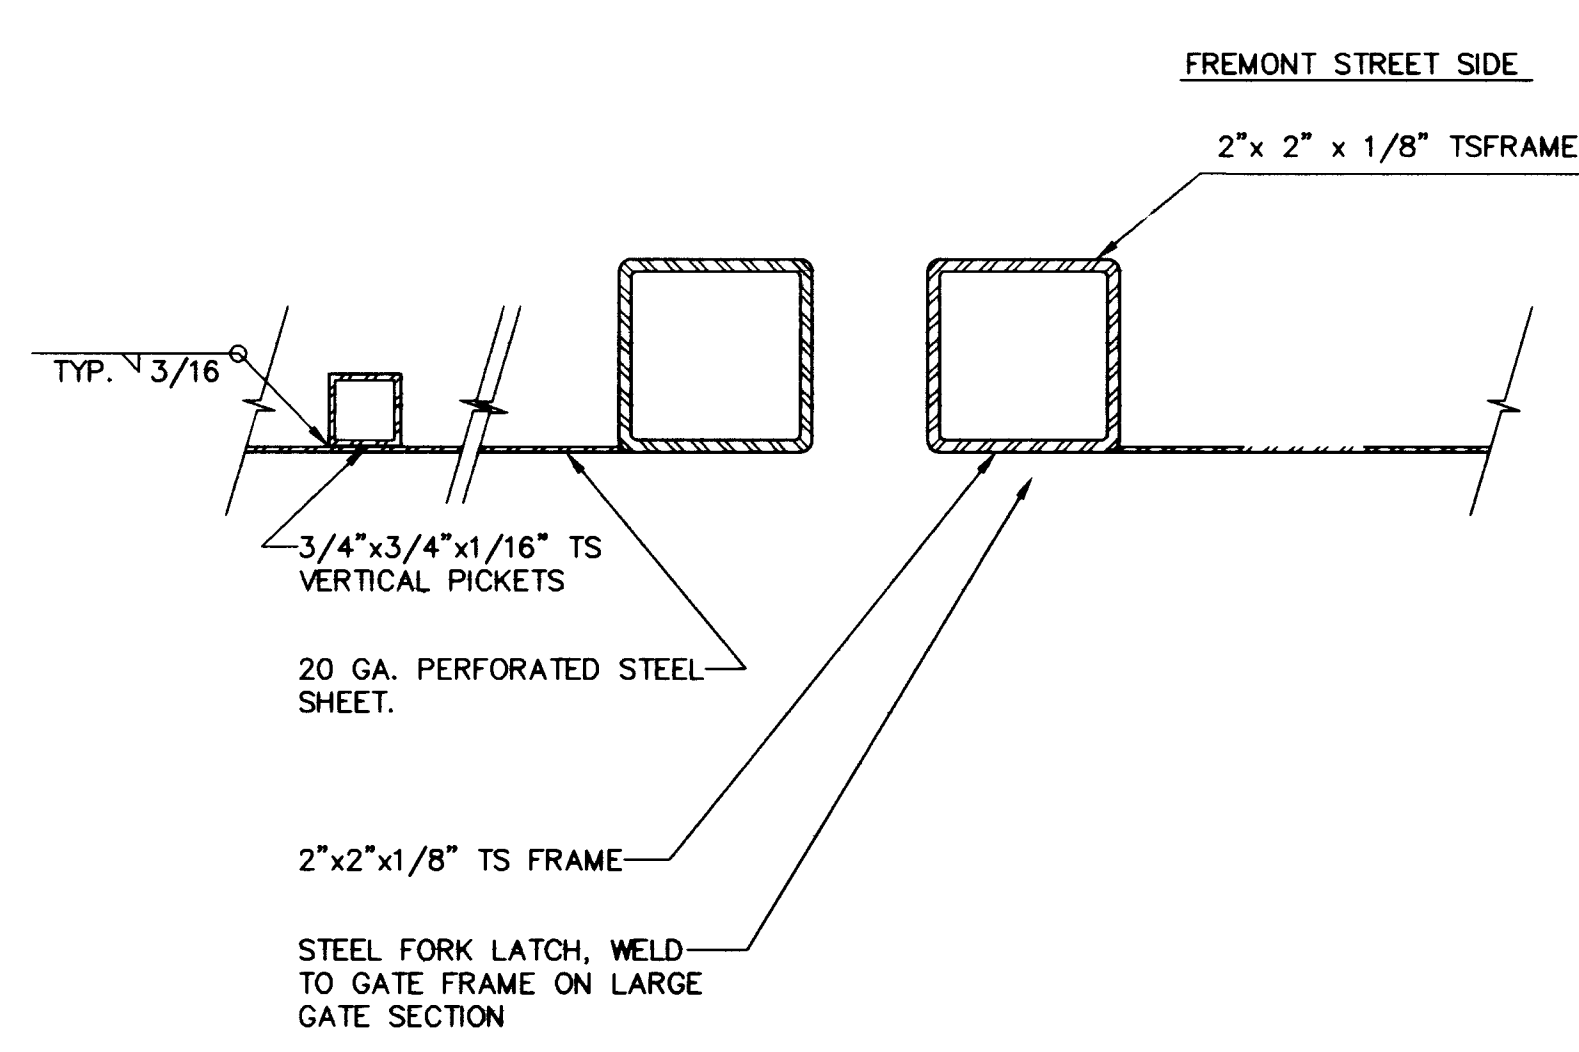


SECTION AT GATE CENTER

SCALE: 6"=1'-0"

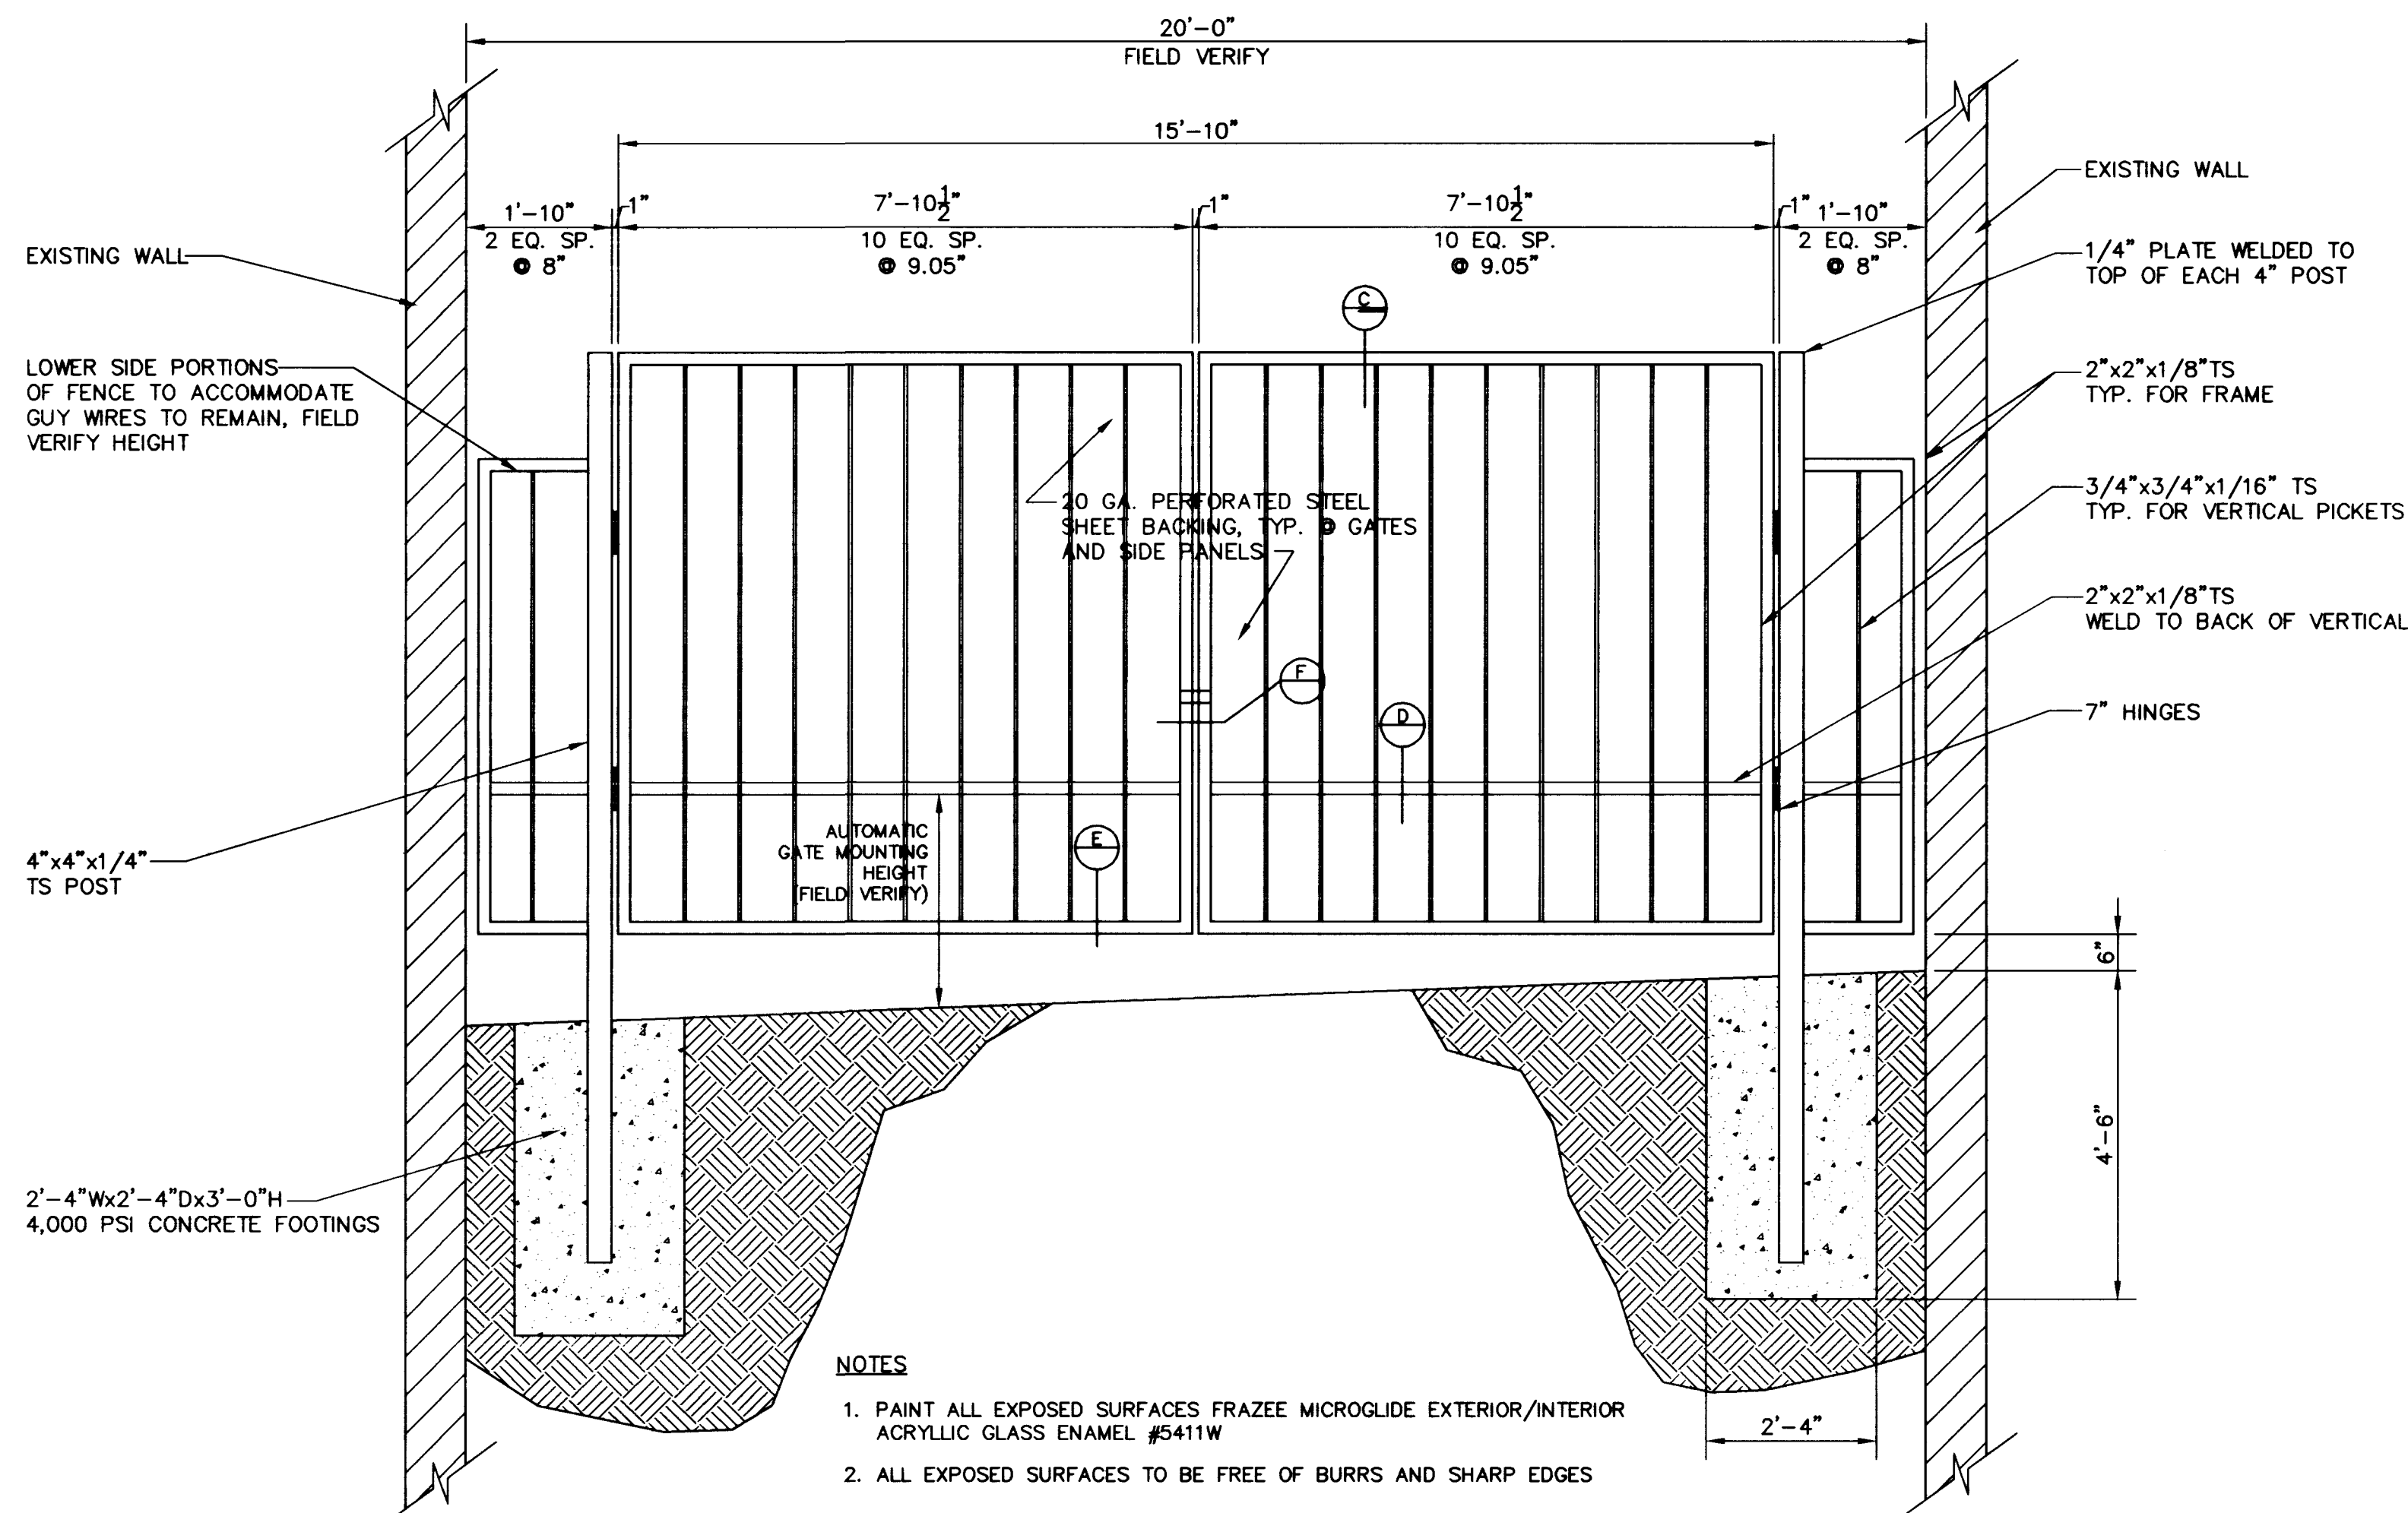


GATE ELEVATION

SCALE: 1/2"=1'-0"

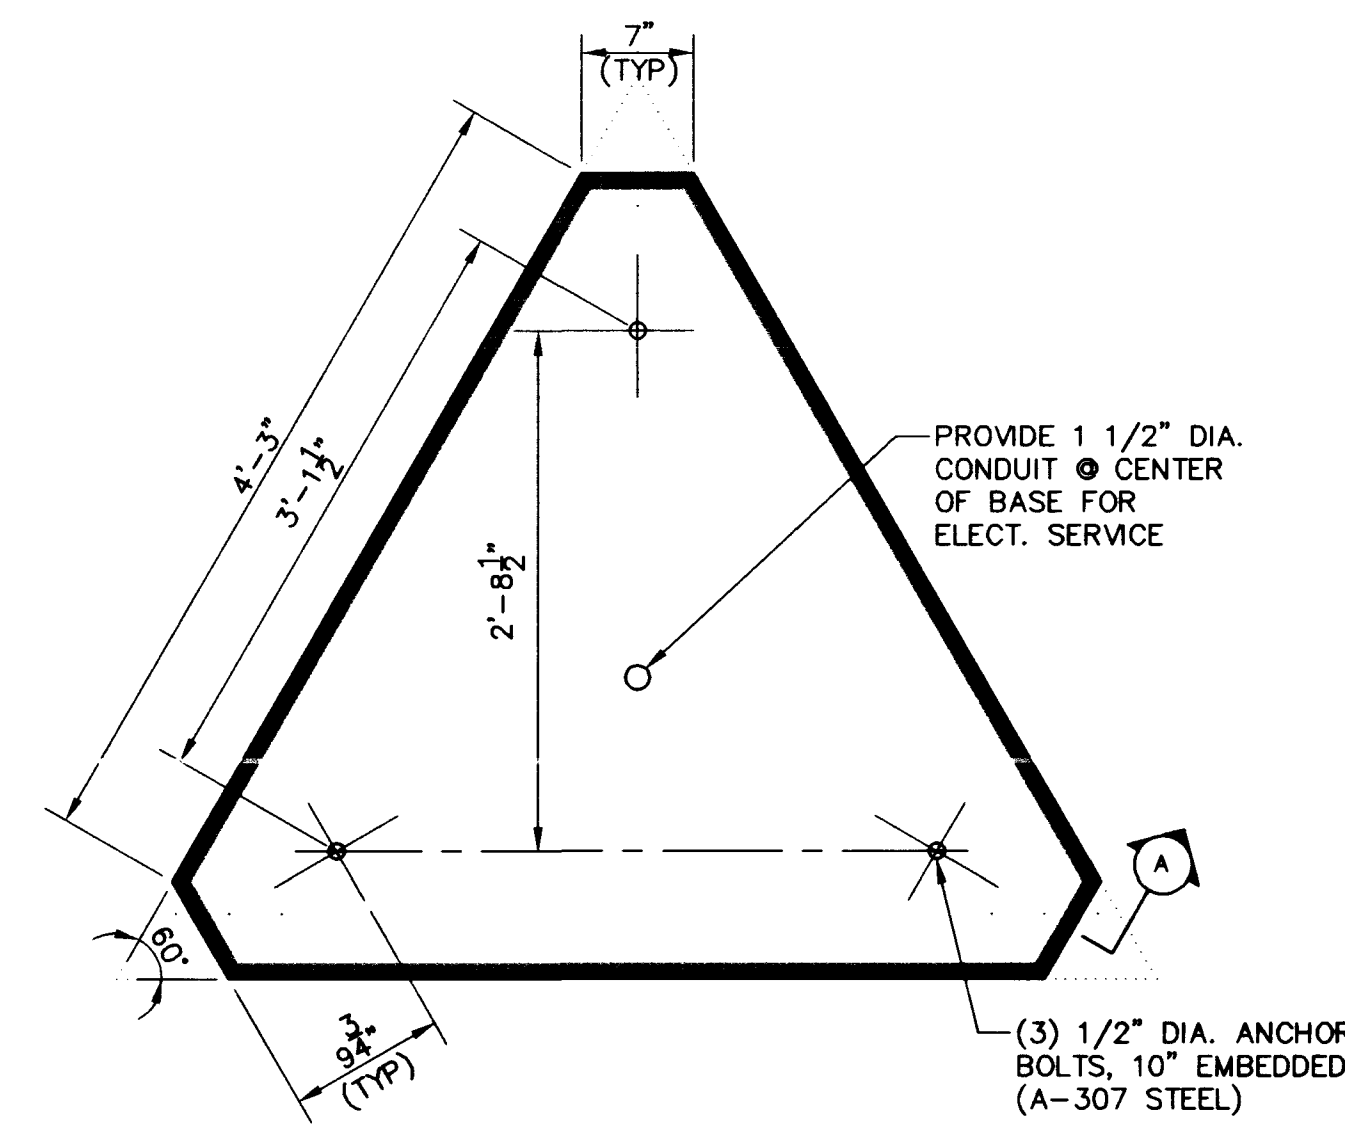

FOUNDATION PLAN


SCALE: 1"=1'-0"

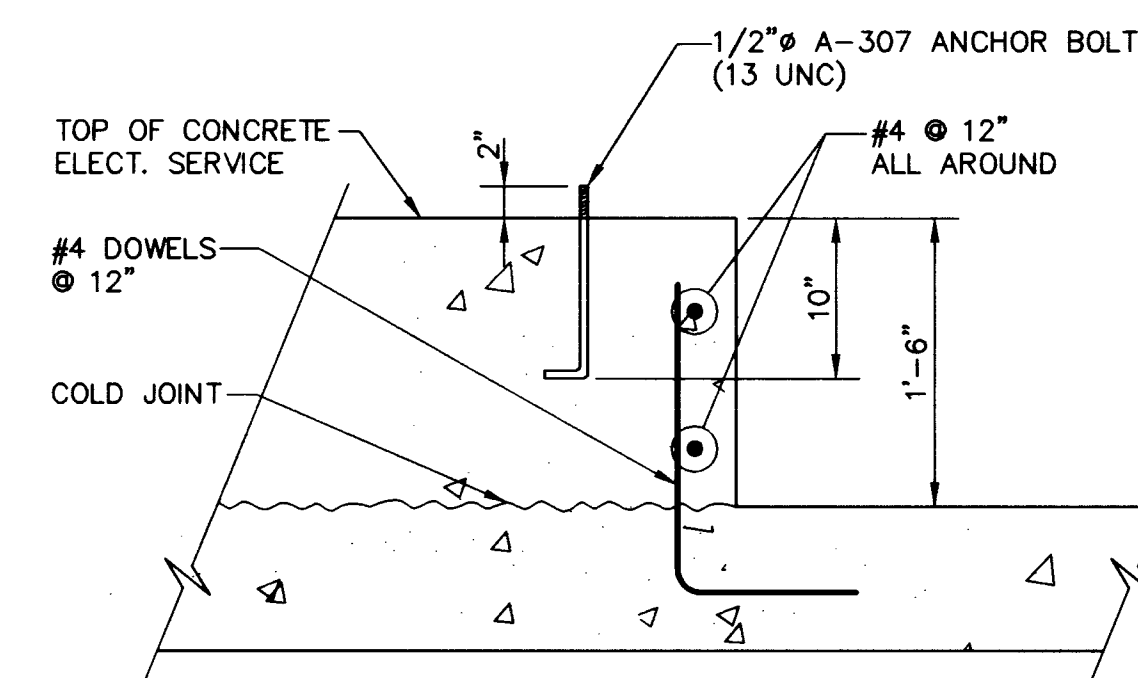

SECTION A

NOT TO SCALE

NOTE:  
ALL ITEMS SHOWN ON THIS DWG. ARE PROVIDE BY OTHERS.

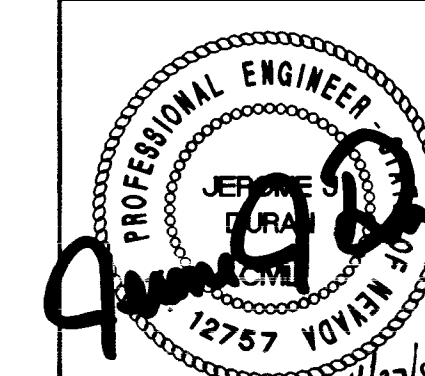

ENGINEERS PLANNERS SURVEYORS  
LANDSCAPE ARCHITECTS  
**POGGEMEYER DESIGN GROUP INC.**  
2801 NORTH TENAYA WAY  
LAS VEGAS, NEVADA 89128 (702) 255-8100

| ISSUED FOR CONSTRUCTION | 00/00/00 |
|-------------------------|----------|
| NOTE                    | DATE     |
| REV No:                 |          |
|                         |          |
|                         |          |
|                         |          |

THIS DOCUMENT DOES NOT DESCRIBE AN INSTALLABLE SYSTEM UNTIL THE USER HAS BEEN ADVISED OF THE NECESSITY OF OBTAINING A PERMIT WITH CONSTRUCTION STANDARDS BY A CERTIFIED ENGINEER. ALTHOUGH EVERY EFFORT HAS BEEN MADE TO PRODUCE A COMPLETE AND CODE-COMPLIANT DESIGN, FREMONT STREET EXPERIENCE LLC, SPECIFICALLY DISCLAIMS ANY RESPONSIBILITY FOR CODE COMPLIANCE. THESE DRAWINGS AND THE CONCEPTS THEY REPRESENT ARE THE EXCLUSIVE PROPERTY OF FREMONT STREET EXPERIENCE LLC. ANY REPRODUCTION, COPIED OR USED IN ANY MANNER WITHOUT PRIOR WRITTEN PERMISSION OF FREMONT STREET EXPERIENCE LLC.

**FREMONT STREET EXPERIENCE**

425 FREMONT STREET, LAS VEGAS, NV. 89101  
TEL: (702) 678-5600 FAX: (702) 678-5611

|              |         |
|--------------|---------|
| JOB No:      | 98046C  |
| DESIGNED BY: | JJD     |
| DRAWN BY:    | SSG     |
| DATE:        | 4.29.98 |
| FILE NAME:   | C-802   |


PROJECT TITLE:  
**FREMONT STREET EXPERIENCE  
3rd STREET MALL EXPANSION**

SHEET TITLE:  
**MISCELLANEOUS DETAILS**

|             |          |
|-------------|----------|
| SCALE:      | AS NOTED |
| SHEET       | 9 OF 24  |
| DRAWING No: | C8.02    |


PLAN AT 2ND ALL GATES  
SEE FIGURE 1

SECTION 1

 


SECTION AT GATE FRAME  
SEE FIGURE 1

SECTION 2

 


SECTION AT GATE  
SEE FIGURE 1

SECTION 3

 


SECTION AT BOTTOM FRAME  
SEE FIGURE 1

SECTION 4

 


SECTION AT GATE CENTER  
SEE FIGURE 1

SECTION 5

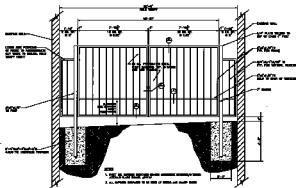

GATE ELEVATION  
SEE FIGURE 1

SECTION 6

 

FOUNDATION PLAN  
SEE FIGURE 1

SECTION 7



FREMONT STREET  
EXPERIENCE

435 FREMONT STREET, SAN JOSE, CA 95135  
TEL: (408) 281-1000 FAX: (408) 281-1001

FREMONT STREET EXPERIENCE  
3RD STREET MALL EXPANSION

MODEL/ANALOG DETAILS

CHOWING INC.  
C/O

107-107