


N

WASHINGTON


AVENUE

"L" Type Curb (Butter - C" Curb Face -

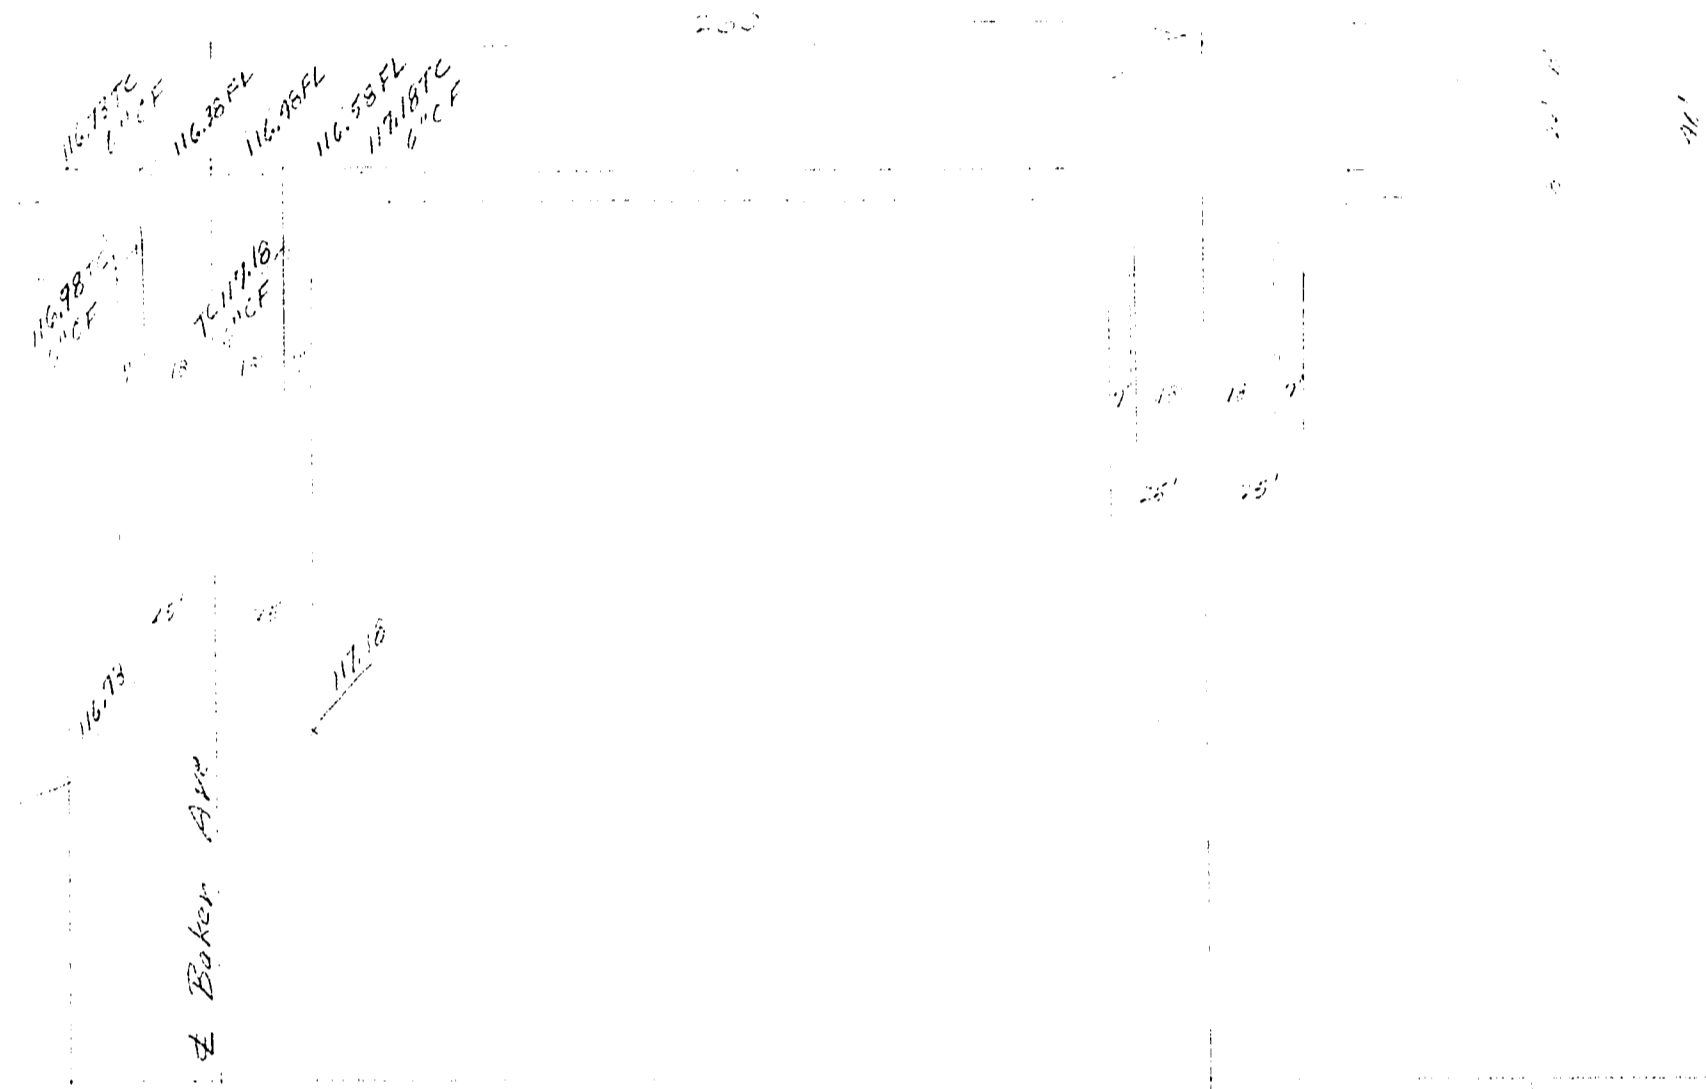

PLAN AND PROFILE OF STREETS

FOR HEERS SUBDIVISION
NEVADA # 1
 DRAWN BY AC CHECKED BY SCALE
 DATE 5-20-33 REVISED _____
 CIVIL ENGINEER # 5577
 JOB NO. _____ SHEET 2 OF 11

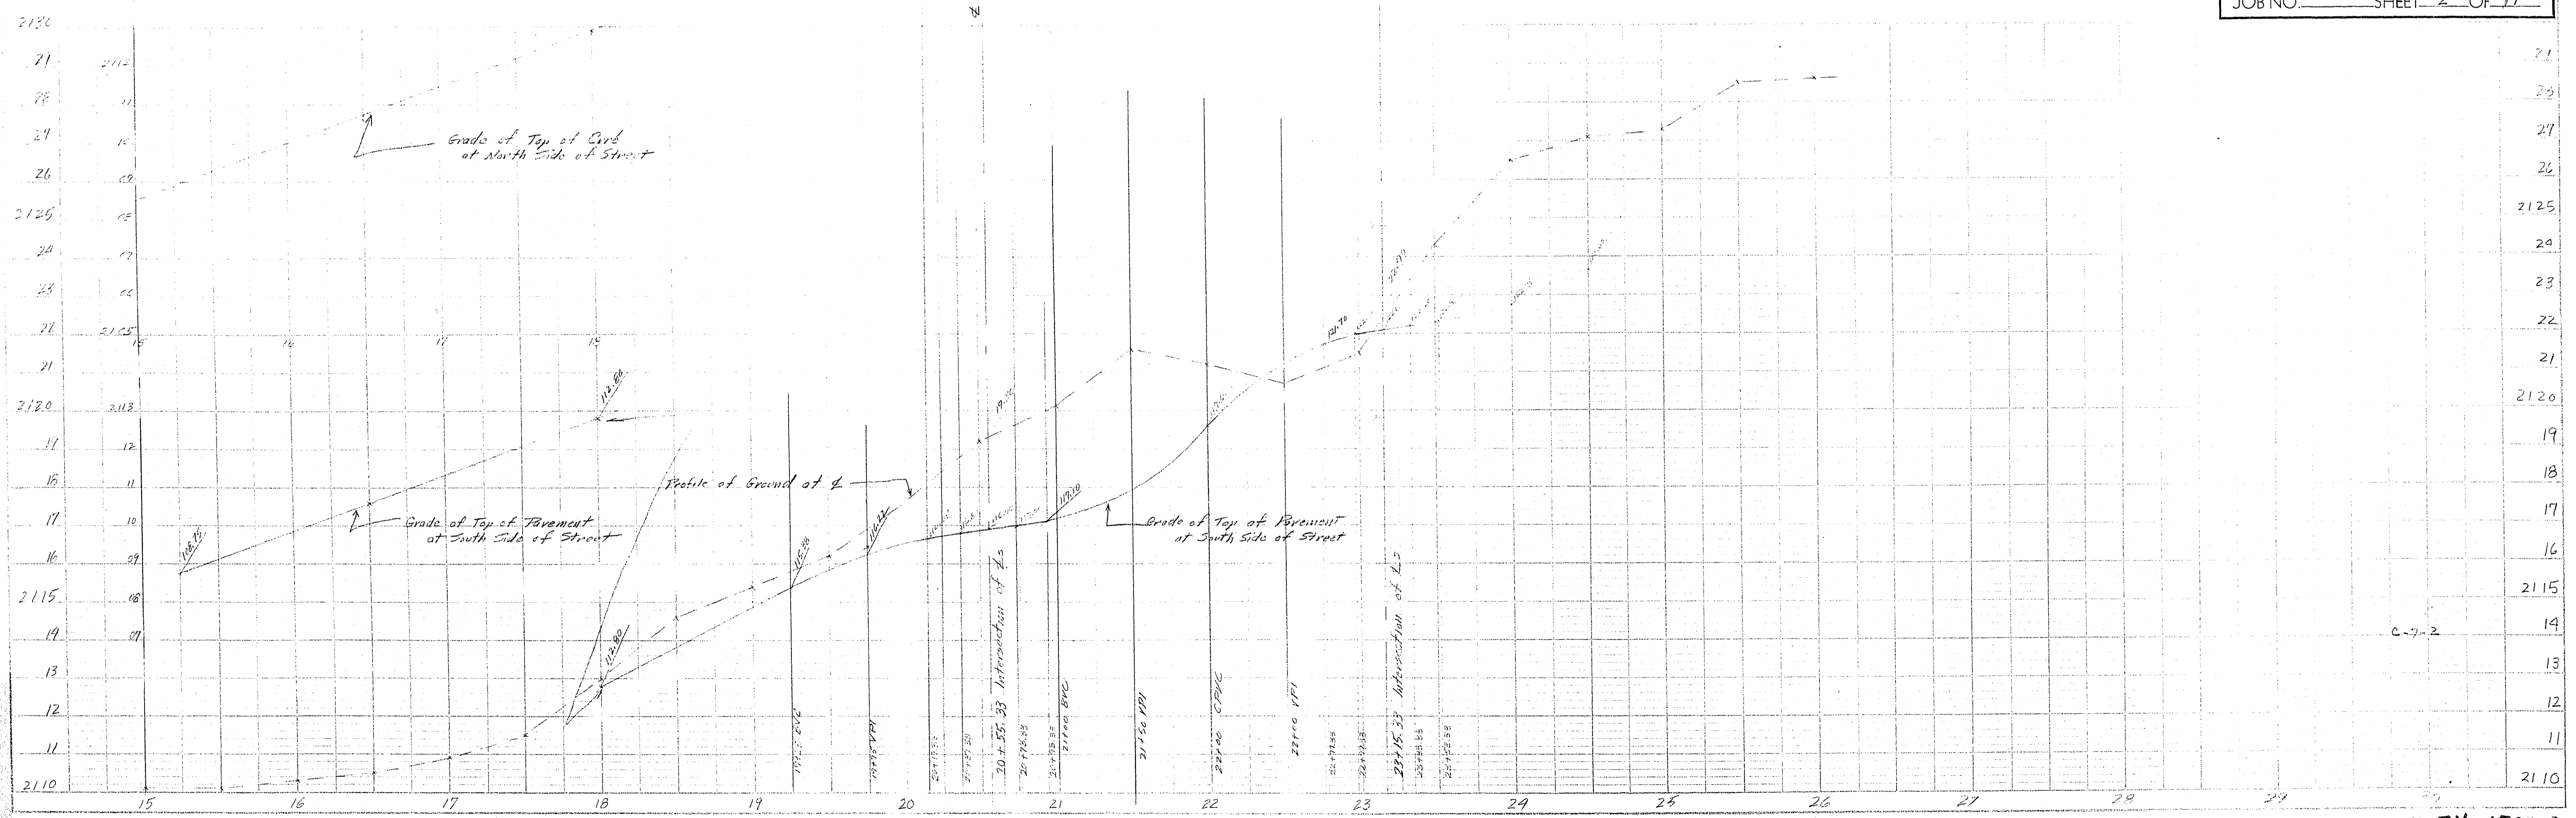

1074-1720-1