

22-4-26

APPROVALS



9/5/77
DATE
9-30-77
DATE
N/A
CITY OF LAS VEGAS ENGINEERING DEPT.
DATE

LEGEND

- PROPERTY LINE
- CHAIN LINK FENCE
- STREET CENTERLINE
- DRAINAGE SWALE
- EXISTING CONTOUR LINE
- EXISTING ELEVATION
- DESIGN ELEVATION

BENCH MARK

CLV. P.M. # 06136-22 BOLT & PLATE AT THE
N.E. CORNER OF 28th STREET & SUNRISE
STREET. ELEVATION 1835.51

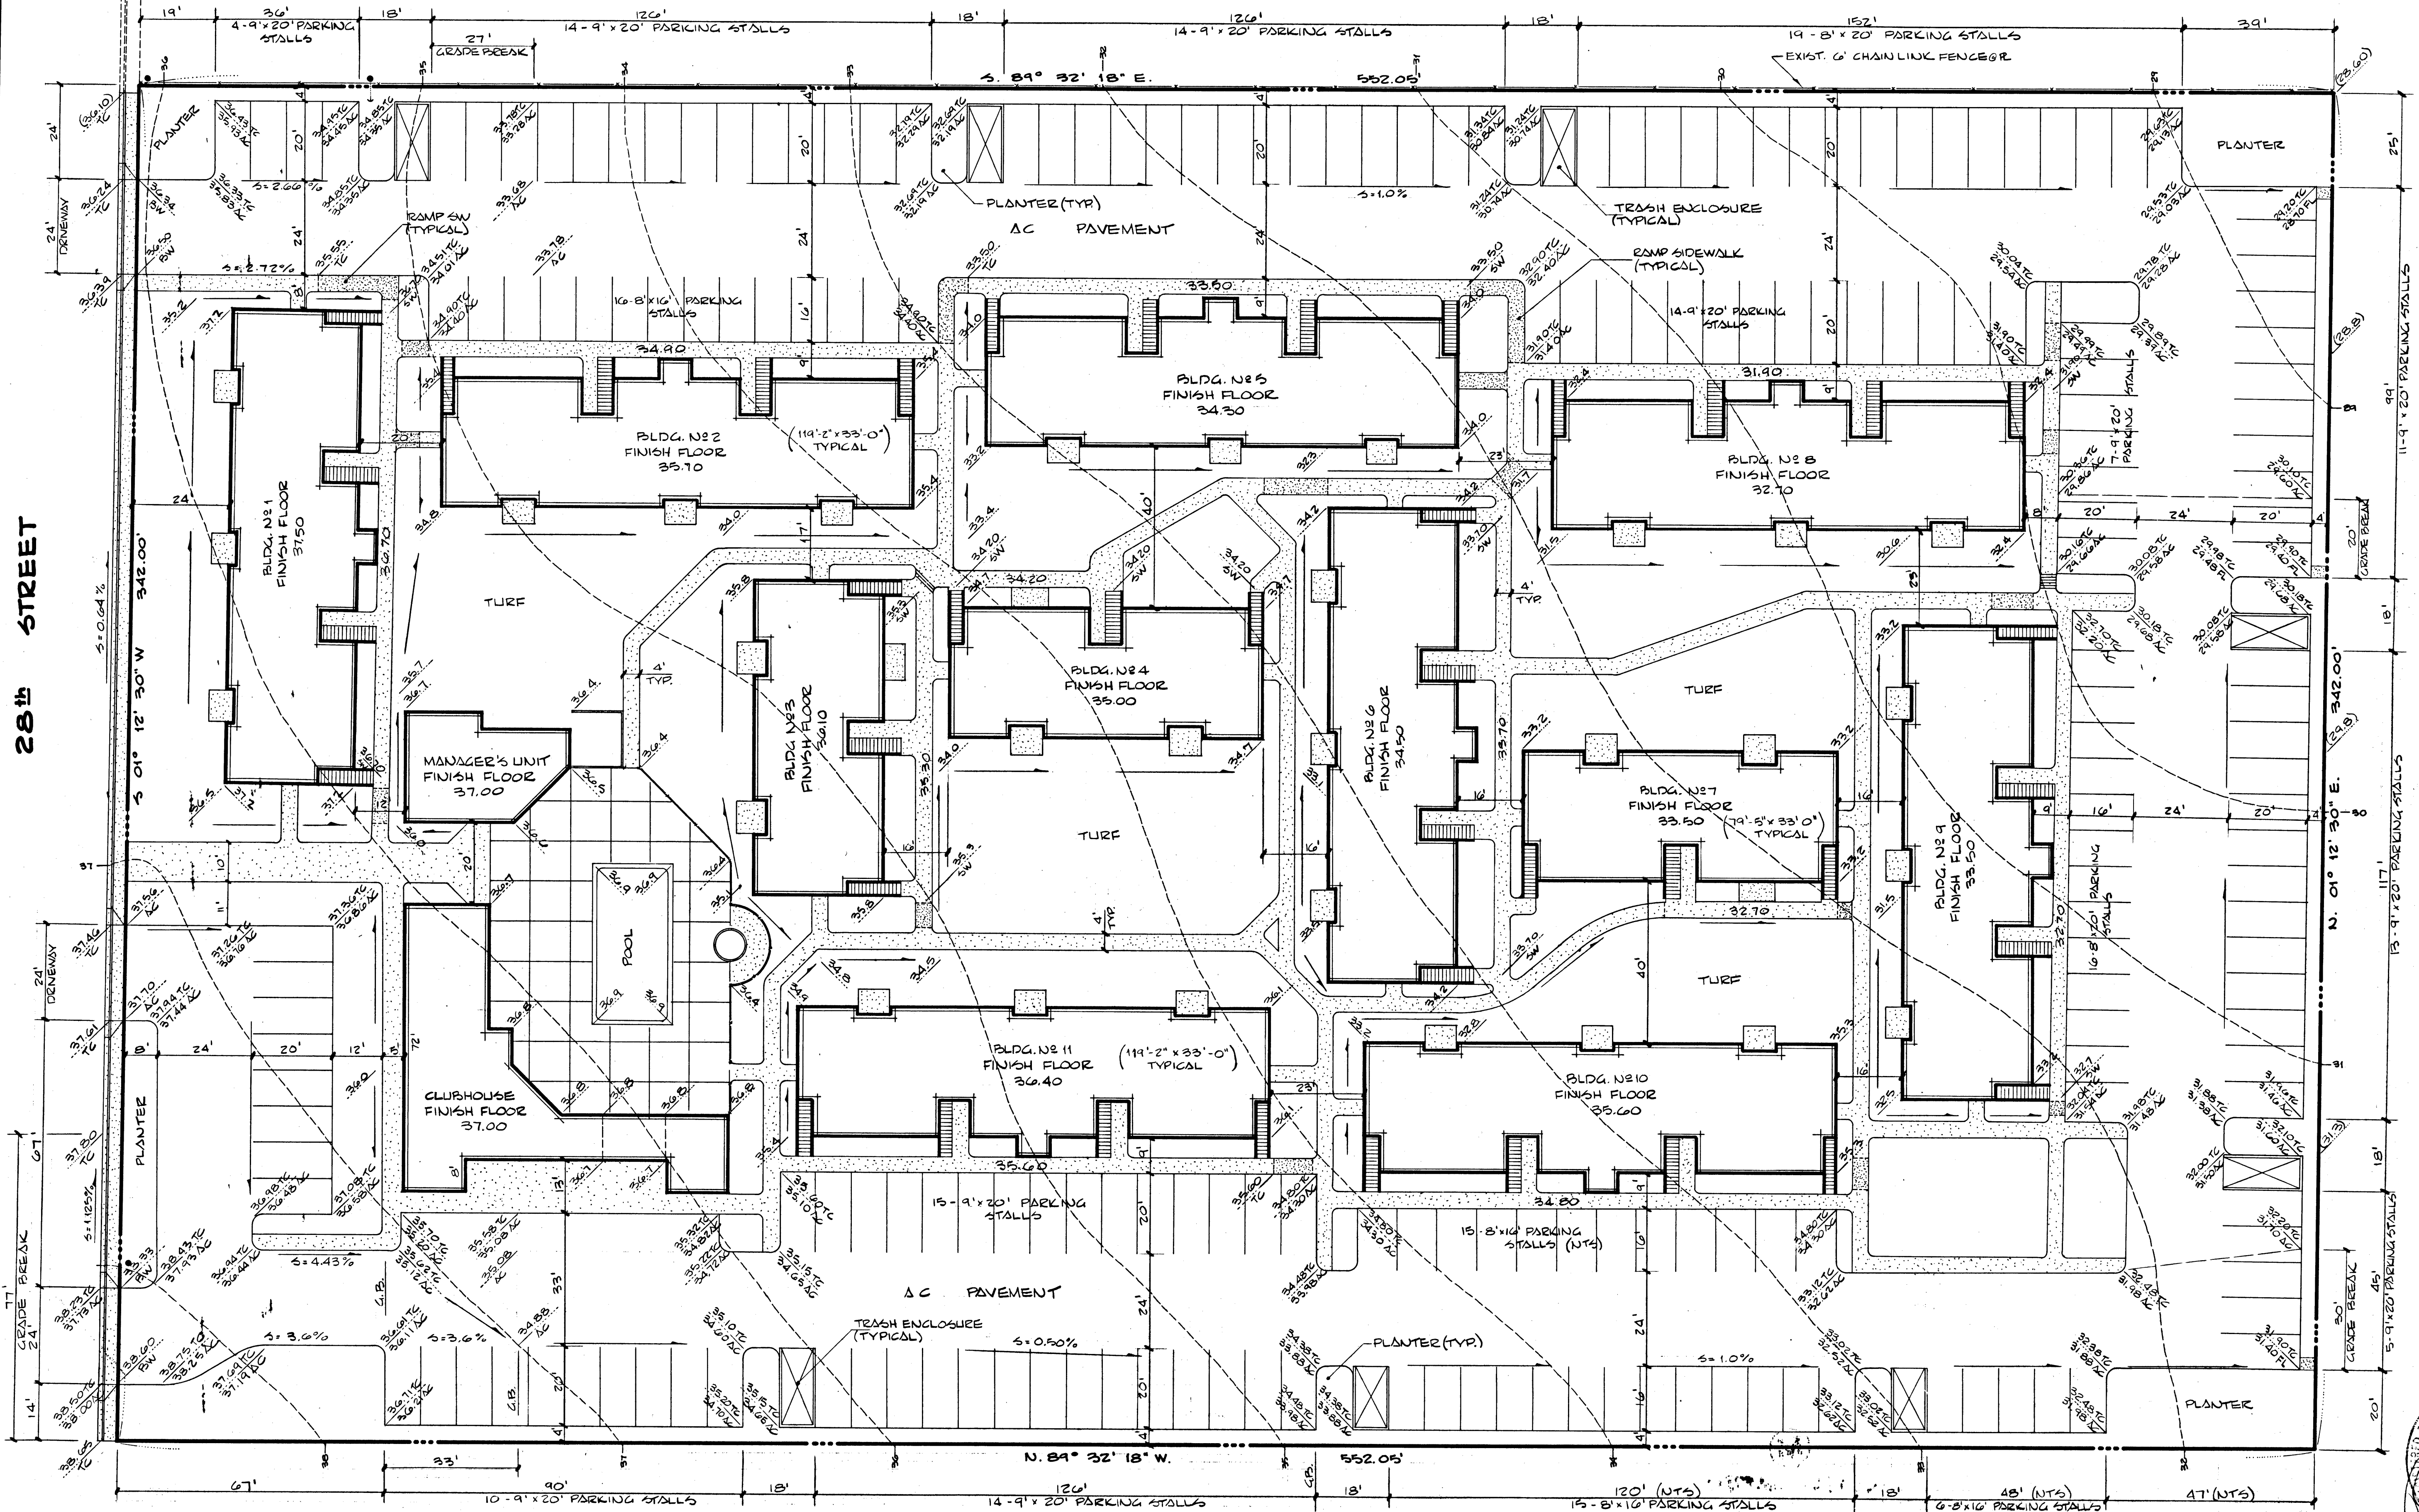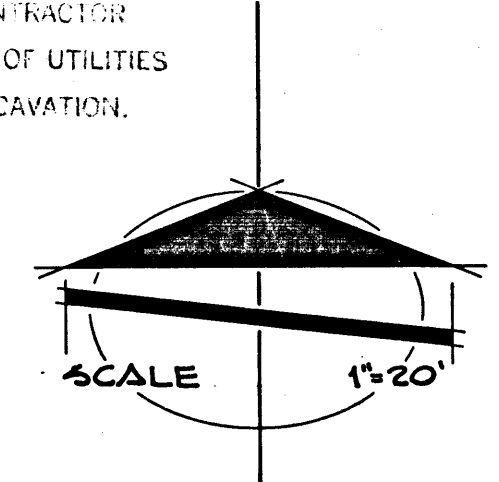


FOUR RENT
INC.

DATE
DESIGN
DRAWN J.P. MOY
CHECK R.J.B.
SCALE 1"=20'

BAUGHMAN & TURNER
MINING ENGINEERS
LAND SURVEYORS
2332 WEST CHARLESTON BOULEVARD
LAS VEGAS, NEVADA
702-735-2771

PLOT & GRADING PLAN

SECTION 36, TOWNSHIP 20 SOUTH, RANGE 61 EAST, MDR 14M
CLARK COUNTY
CITY OF LAS VEGAS

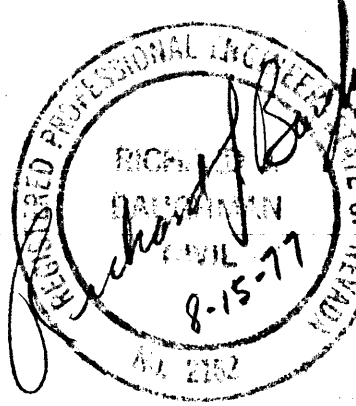

JUN 04 1985

107-V1123 706 (APP)