

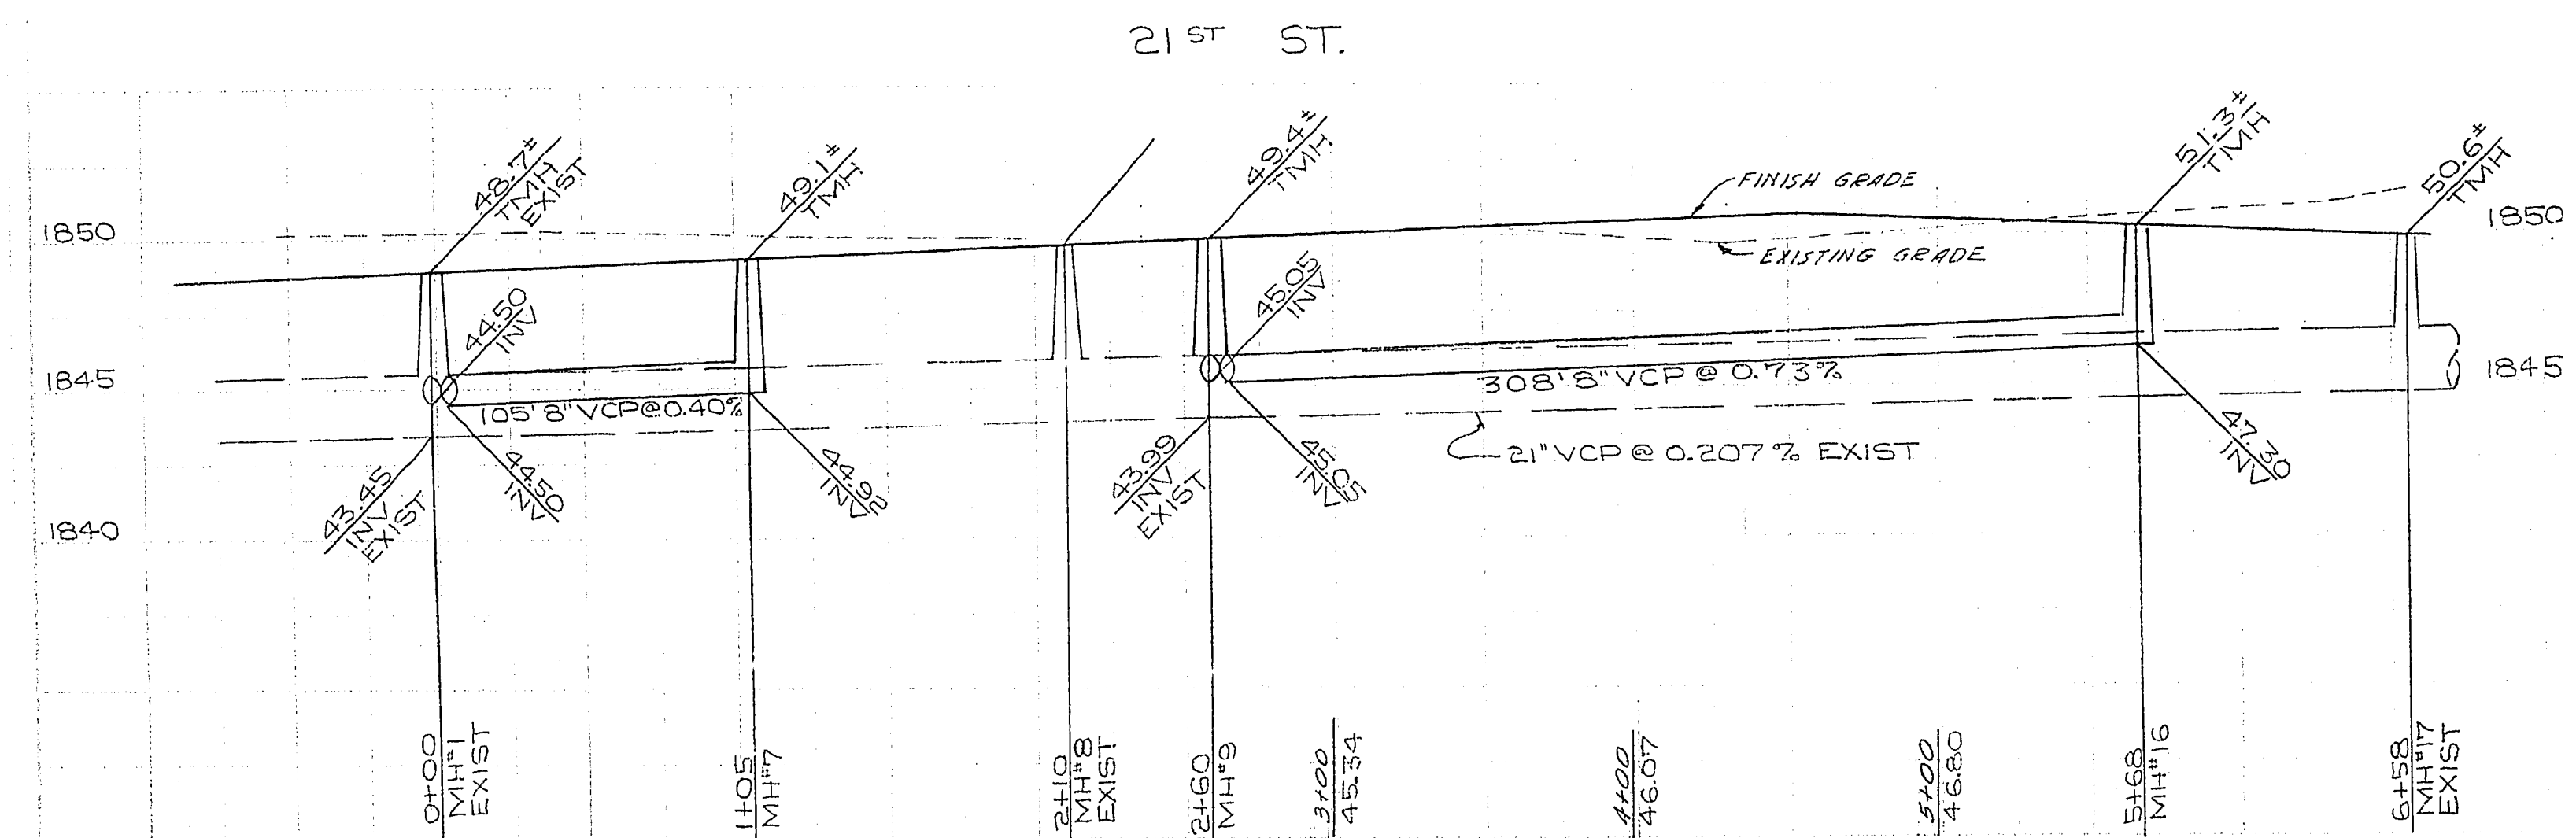
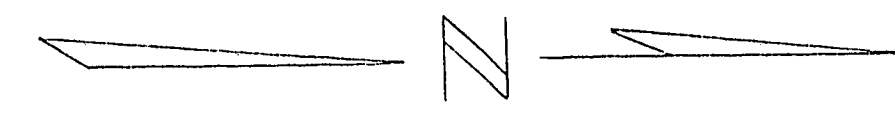
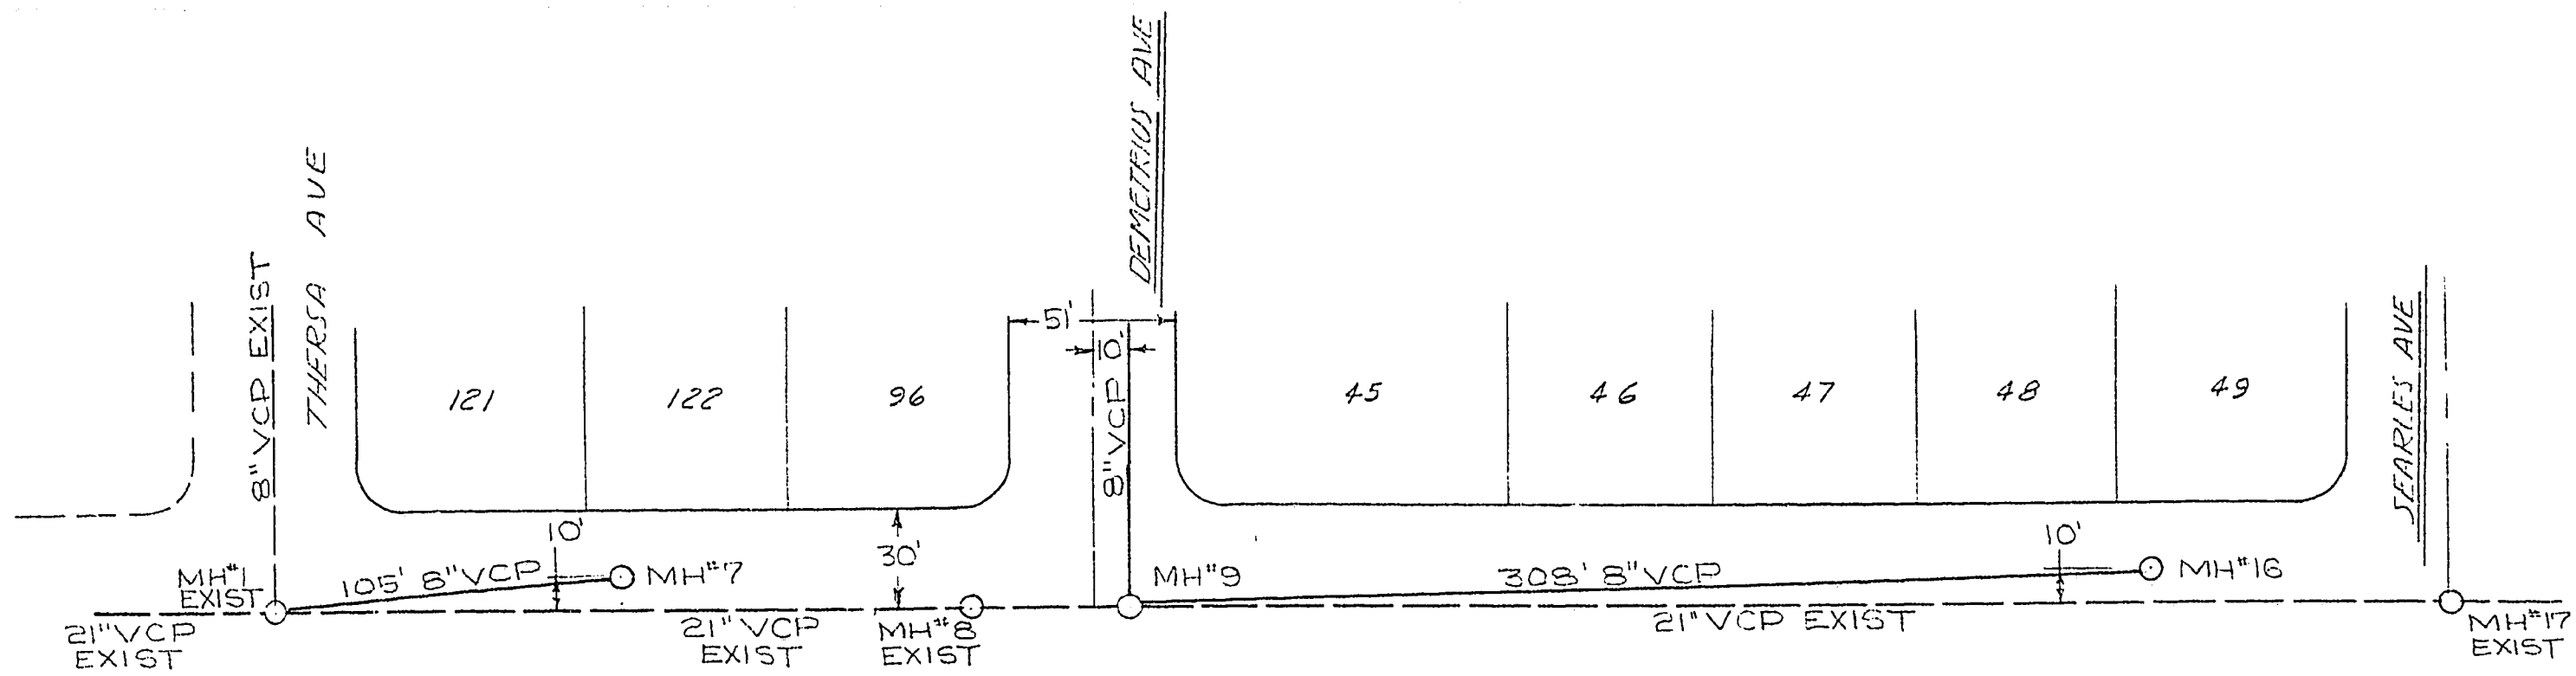
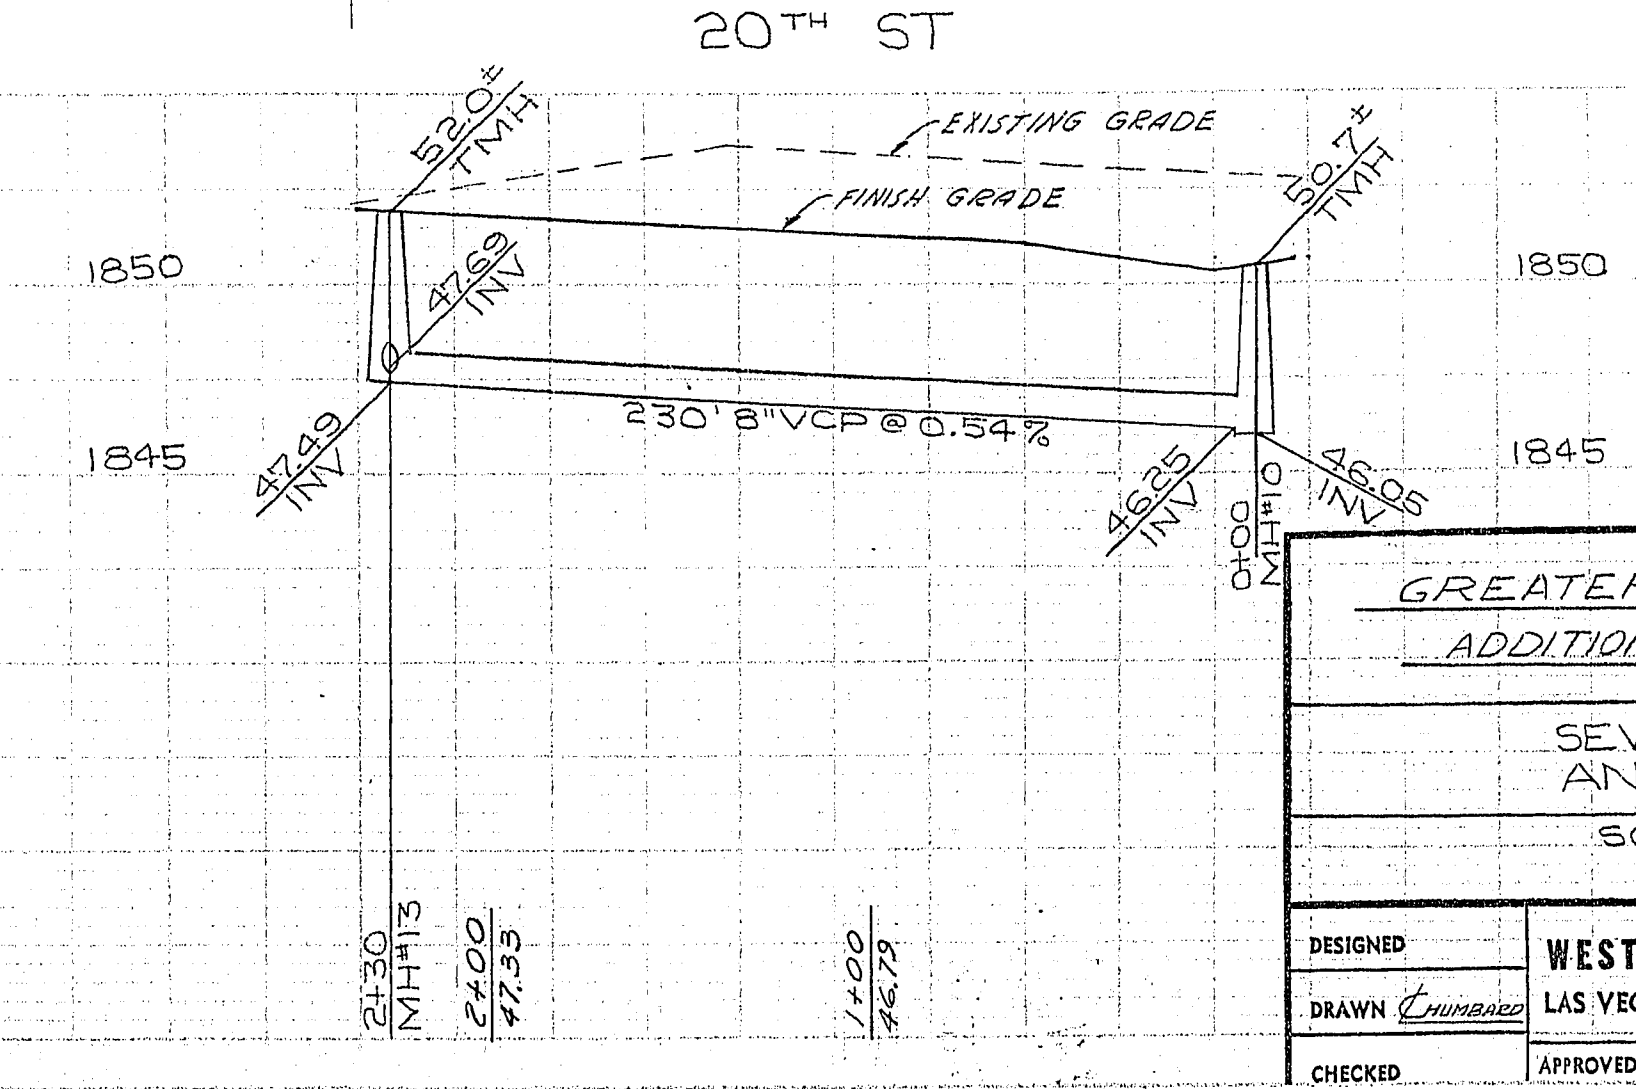
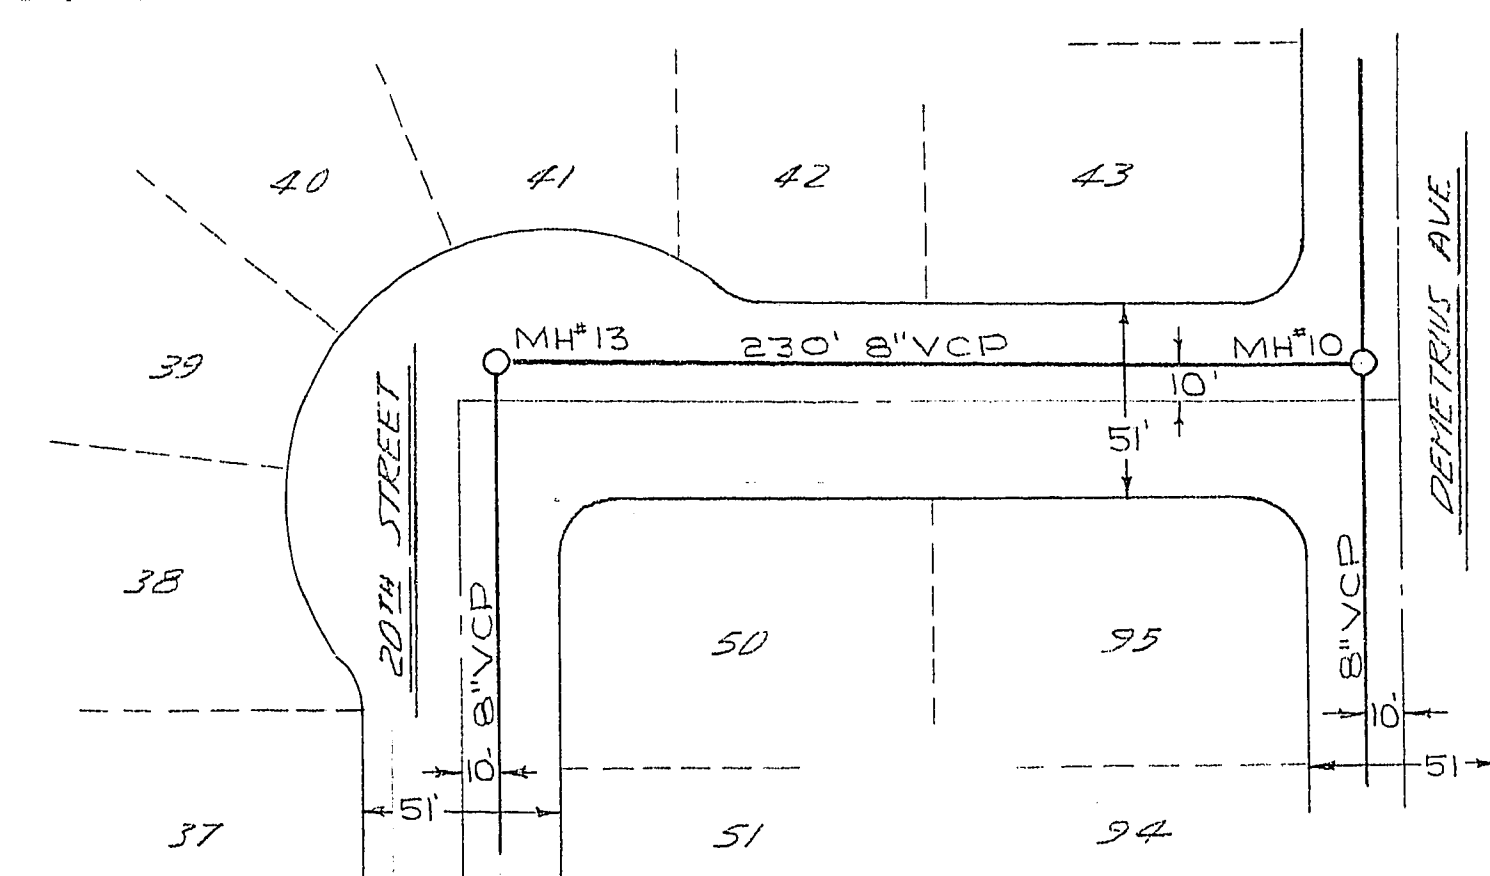


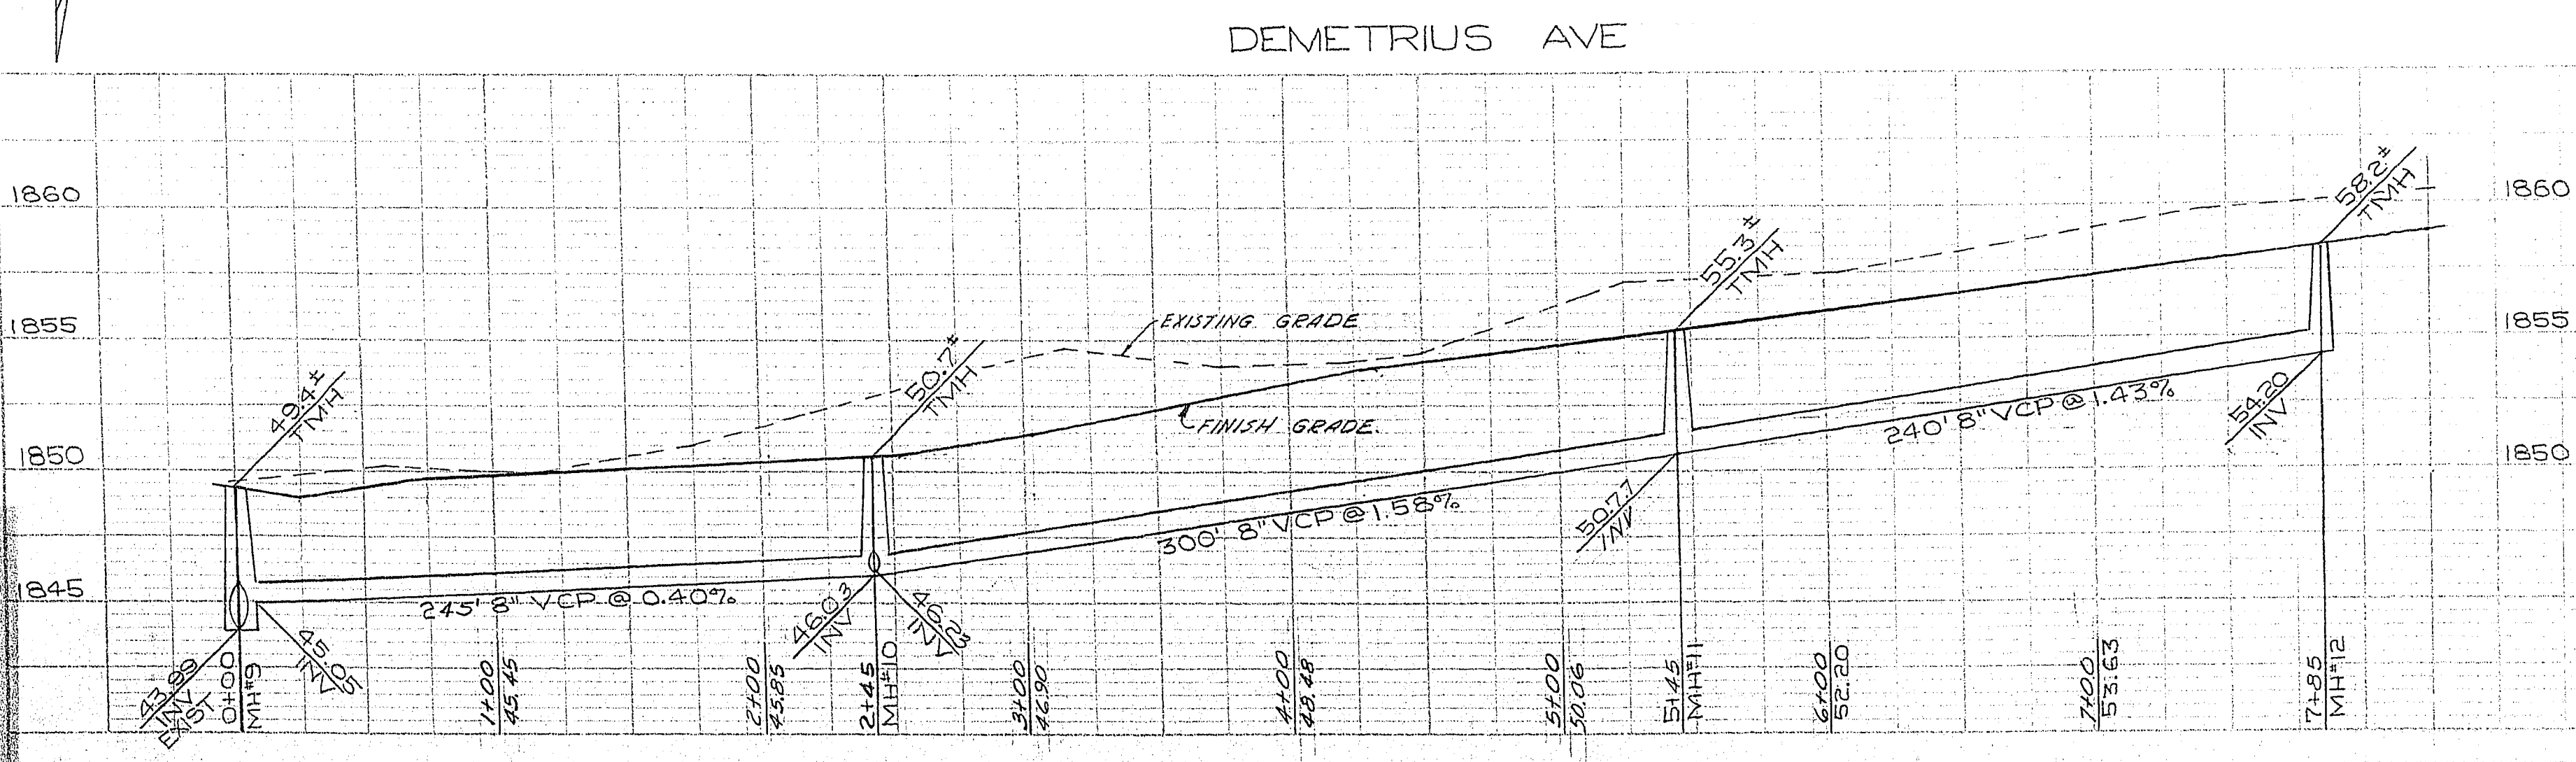

NOTES:
 1. FOR LOCATION OF LATERALS
 SEE SHEET 1.
 2. TOPS OF EXIST. MAN HOLES NOS.
 8 & 17 MUST BE ADJUSTED TO NEW
 FINISH GRADE.

APPROVALS

CITY ENGR _____ DATE _____
 SUPT OF SANITATION DATE _____

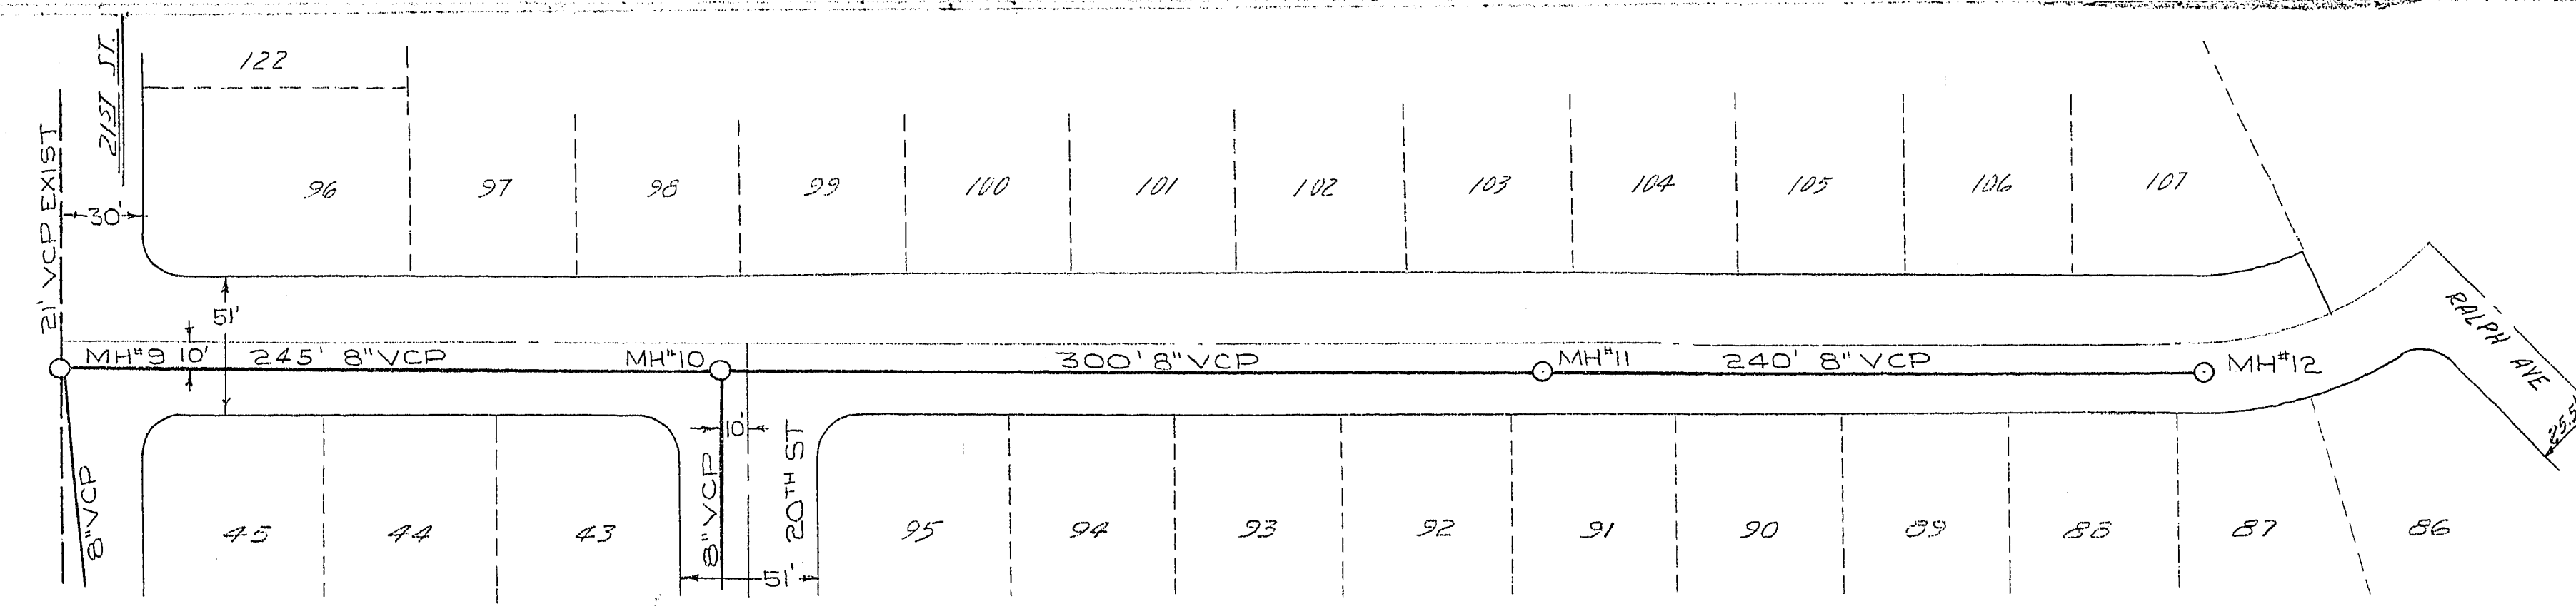

GREATER LAS VEGAS ADDITION 3 - UNIT NO 3		
SEWER PLAN AND PROFILE		
SCALE: HORIZ 1"=50' VERT 1"=5'		
DESIGNED	WESTERN ENGINEERS, INC.	SHEET 2 OF 4
DRAWN	LAS VEGAS, NEVADA	
CHECKED	APPROVED	

14-7-65 302 y - 1646-33