



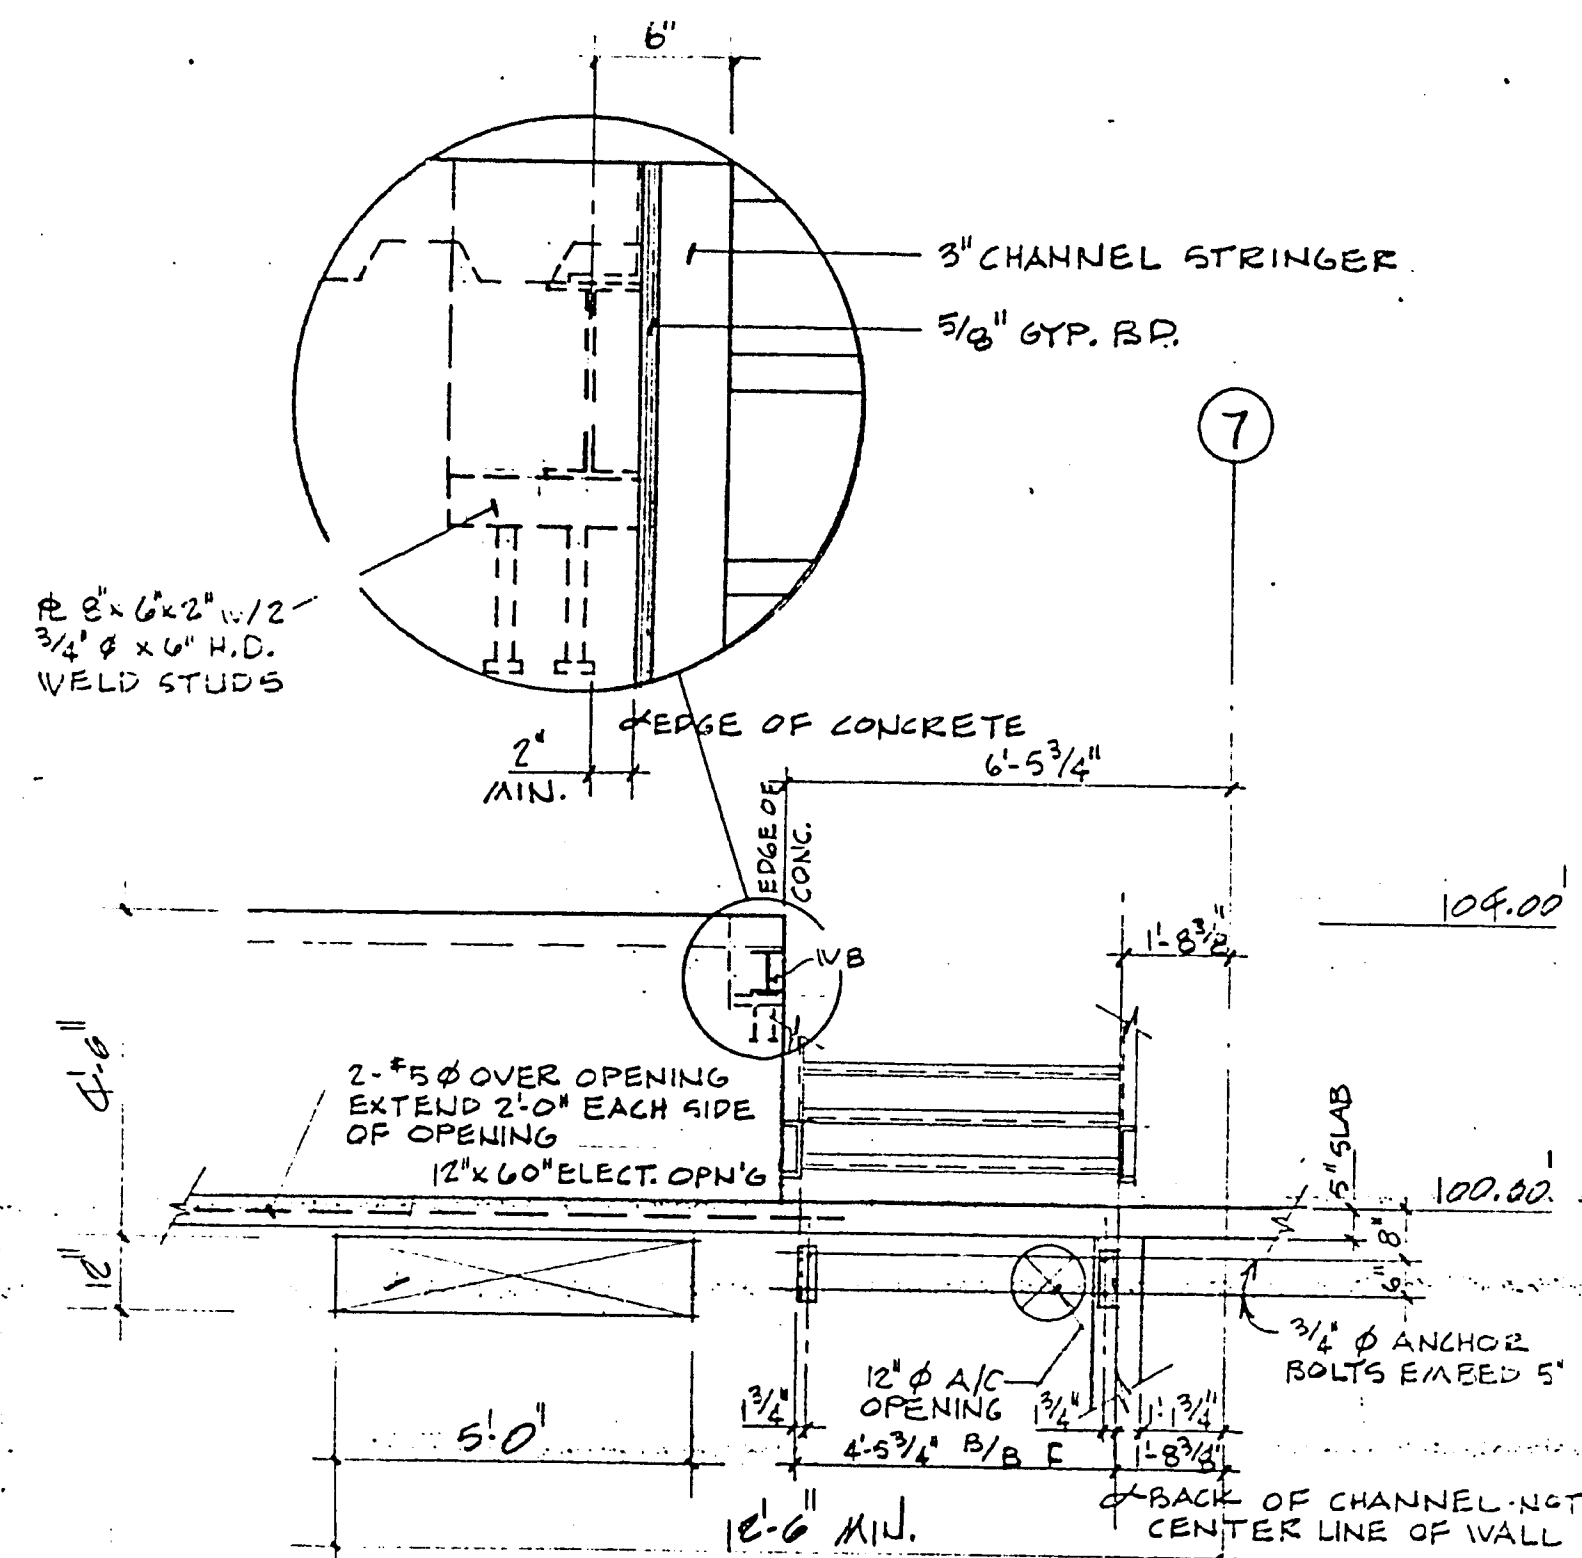


UTILITY PENETRATIONS @ COLUMN LINE N'N'
CONCRETE WALL (COMMUNICATIONS LEVEL)


JOB TITLE: CENTRAL FIRE STATION		SHEET TITLE: WALL ELEVATION @ COL. LINE N'N'	
HARRIS SHARP & ASSOC., INC. ARCHITECTURE-PLANNING-INTERIORS 2915 W. CHARLESTON BLVD. LAS VEGAS, NEVADA 89102 (702) 877-0125	JOB NO. 482-1	DATE 3/28/83	SHEET NO. Q-14
DRAWN HSP	CHECKED HC		

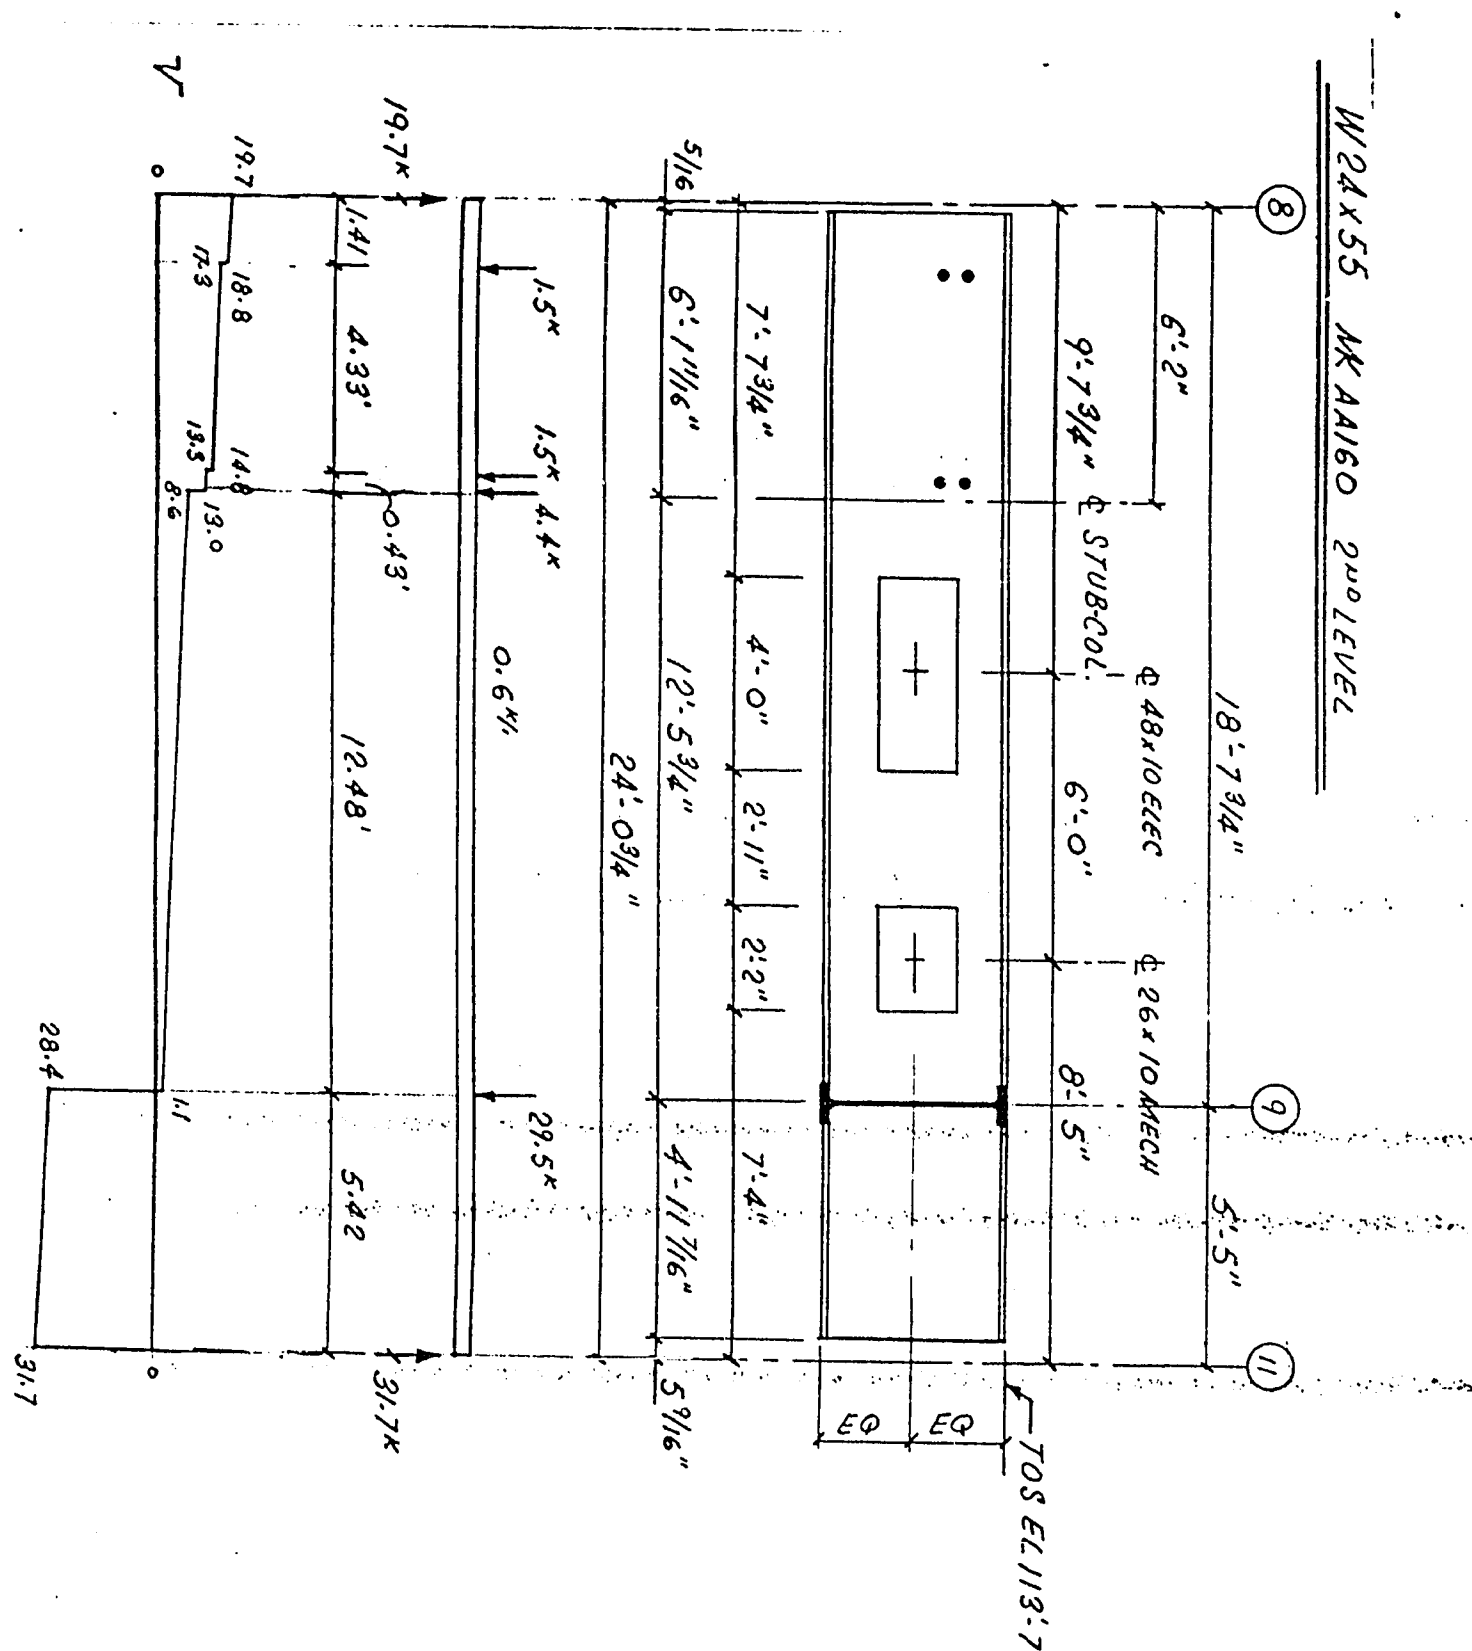

JOB TITLE: CENTRAL FIRE STATION		SHEET TITLE: WALL ELEVATION @ COL. LINE N'N'	
HARRIS SHARP & ASSOC., INC. ARCHITECTURE-PLANNING-INTERIORS 2915 W. CHARLESTON BLVD. LAS VEGAS, NEVADA 89102 (702) 877-0125	JOB NO. 482-1	DATE 3-28-83	SHEET NO. Q-17
DRAWN HS	CHECKED 		

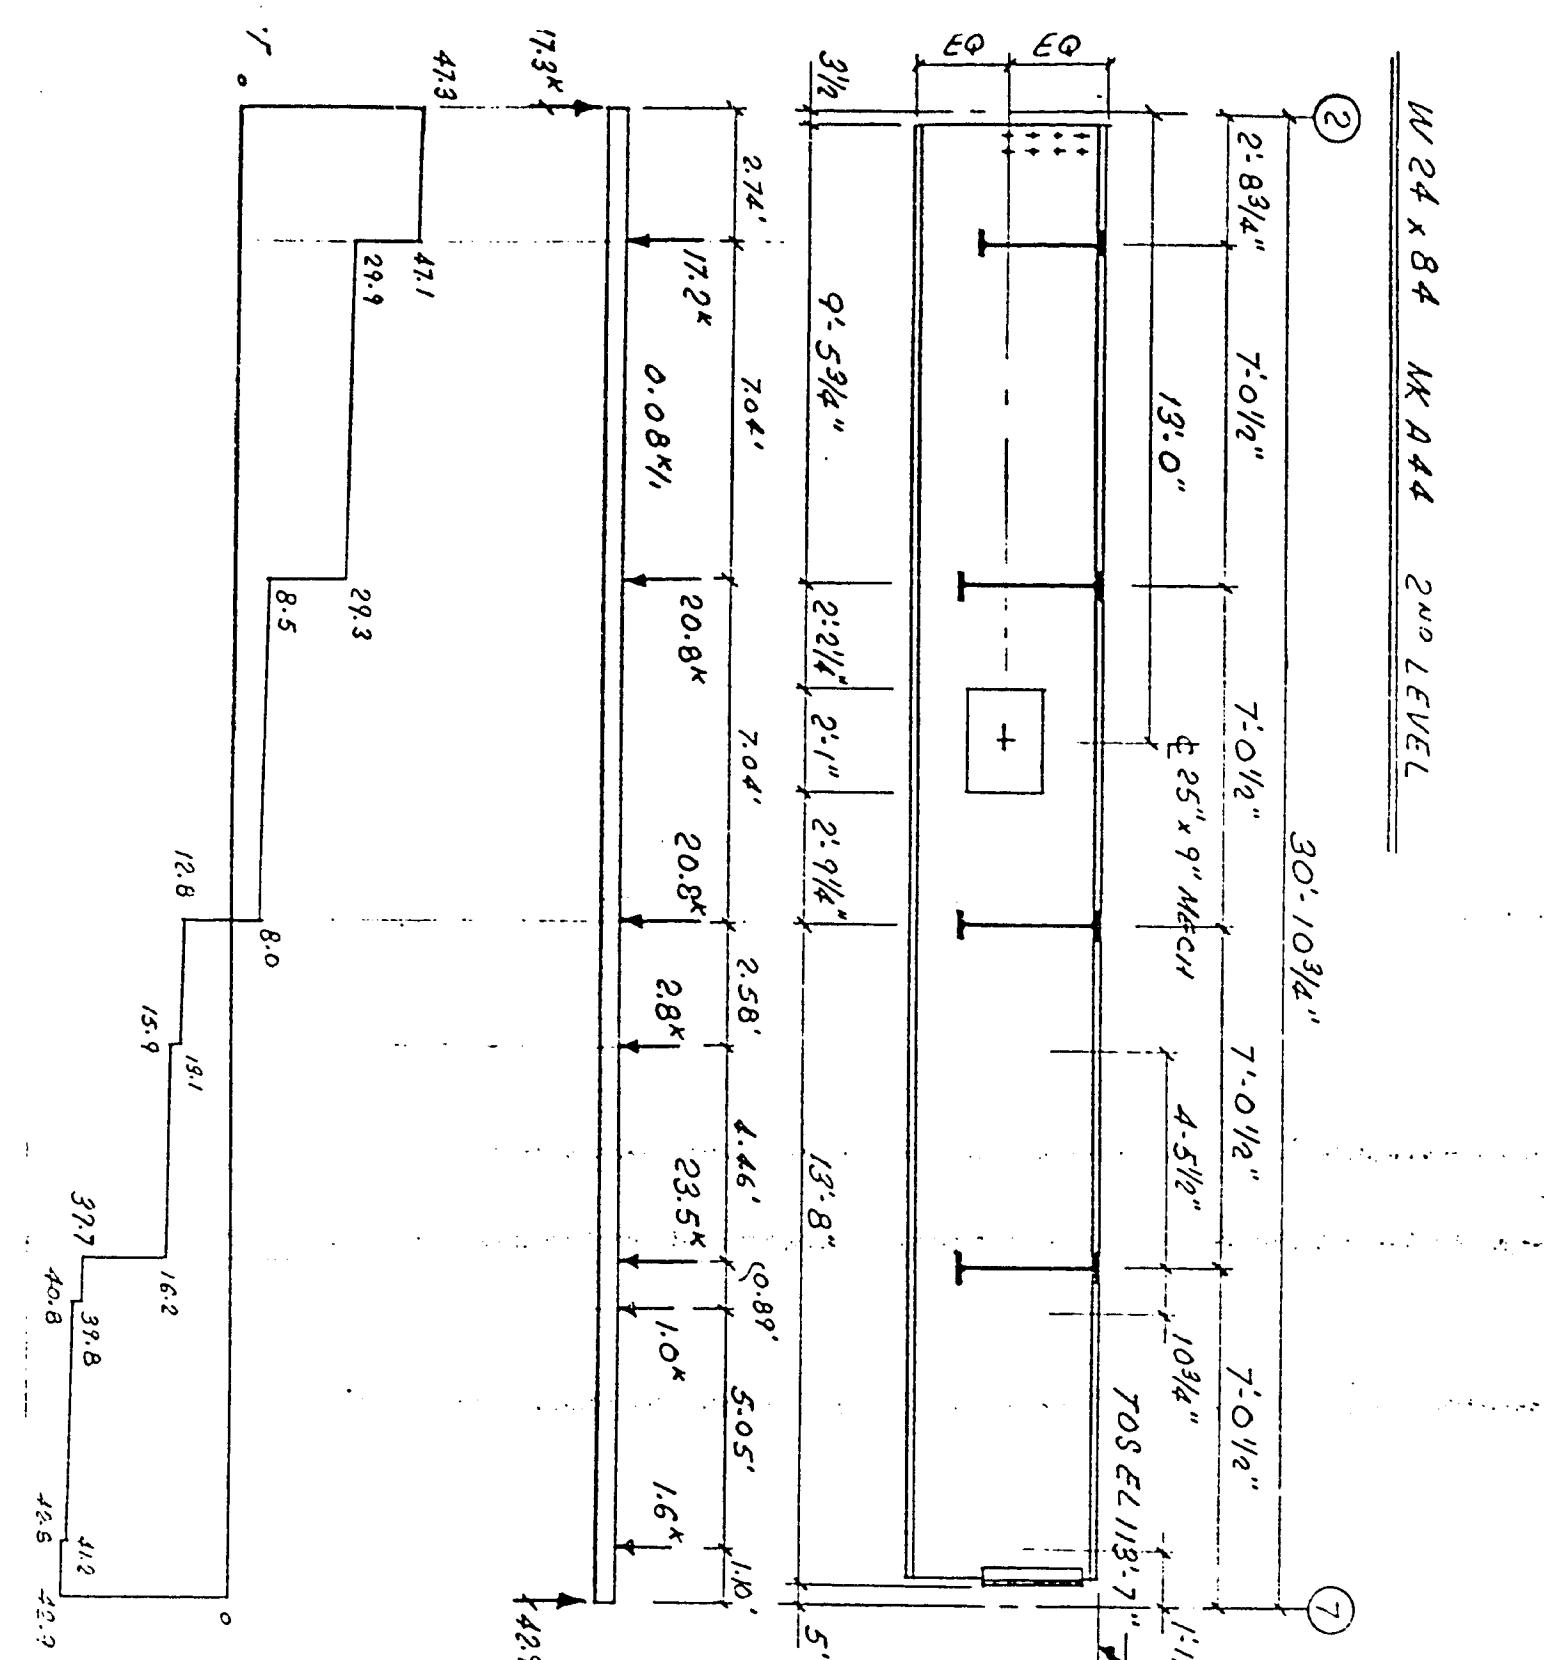

JOB TITLE: CENTRAL FIRE STATION		SHEET TITLE: WALL ELEVATION @ COL. LINE N'N'	
HARRIS SHARP & ASSOC., INC. ARCHITECTURE-PLANNING-INTERIORS 2915 W. CHARLESTON BLVD. LAS VEGAS, NEVADA 89102 (702) 877-0125	JOB NO. 482-1	DATE 3-28-83	SHEET NO. Q-15
DRAWN HSP	CHECKED 		

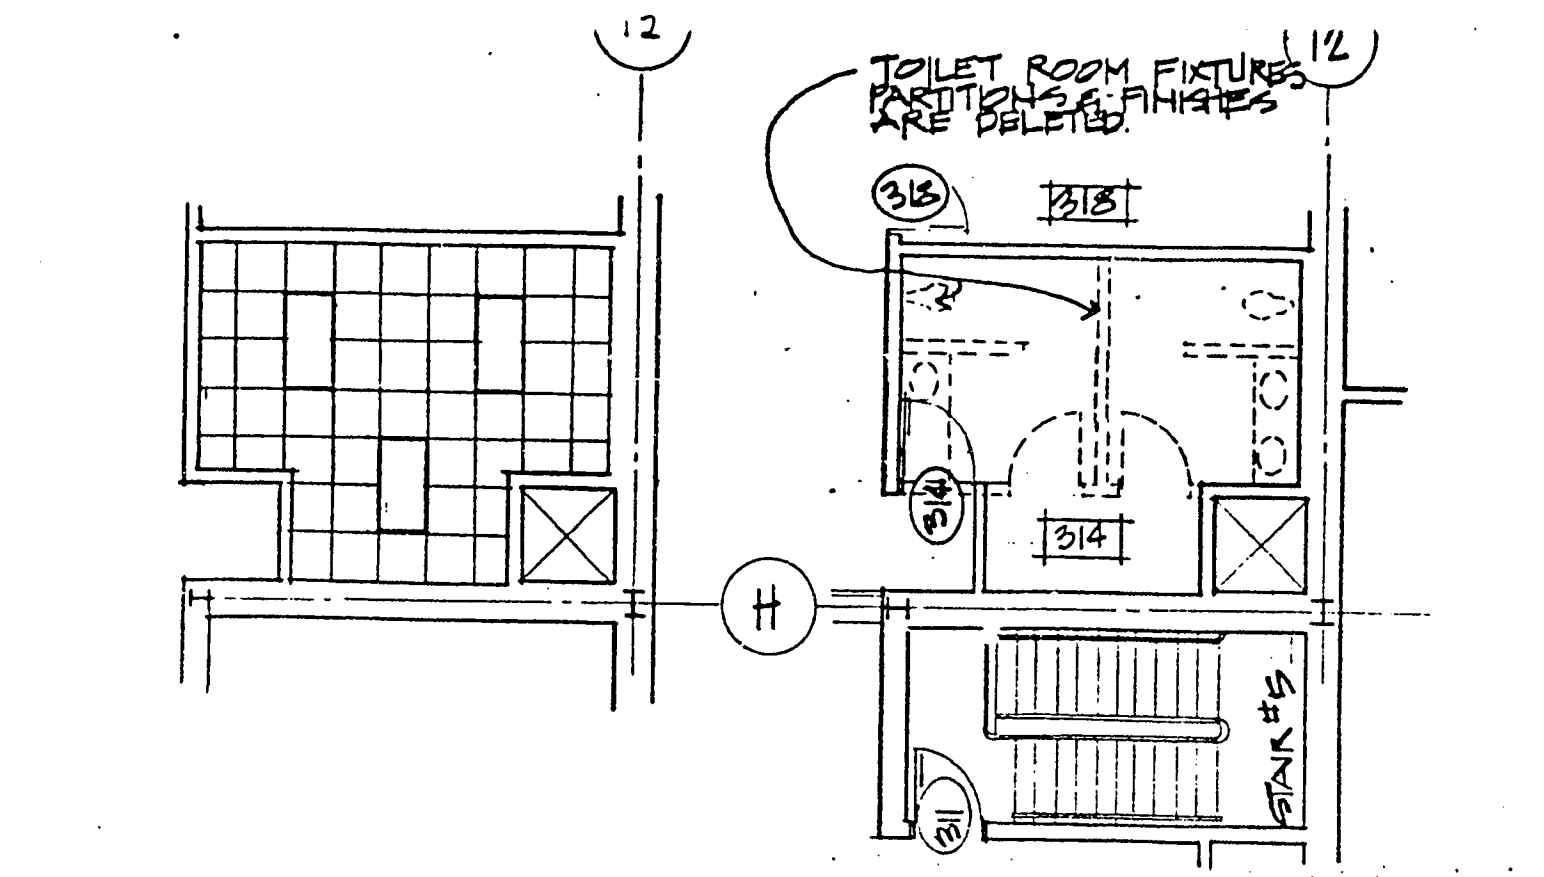

REFLECTED CEILING PLAN
1/8"


FLOOR PLAN
1/8"

REVISED ROOM FINISH
SCHEDULE


FLOOR - HOLLYTEX, GOLDEN GATE PARK 40, #341-340 TOASTED ALMOND
 CEILING - SUPER ACOUSTIC TILE, ARMSTRONG CORTEGA PARCHMENT
 WALLS - PAINT, AMERTONE #2911 F - CEREAL
 BASE - RUBBER, BURKE #602 P

NOTE -
 1. DOOR NUMBER 314 TO MATCH DOOR NUMBER 313, INCL. FINISH HARDWARE

JOB TITLE: CENTRAL FIRE SERVICES		SHEET TITLE: TOILET ROOM REVISIONS	
HARRIS SHARP & ASSOC., INC. ARCHITECTURE-PLANNING-INTERIORS 2915 W. CHARLESTON BLVD. LAS VEGAS, NEVADA 89102 (702) 877-0125	JOB NO. 482-1	DATE 4-28-83	SHEET NO. Q-18
DRAWN PK	CHECKED PL		

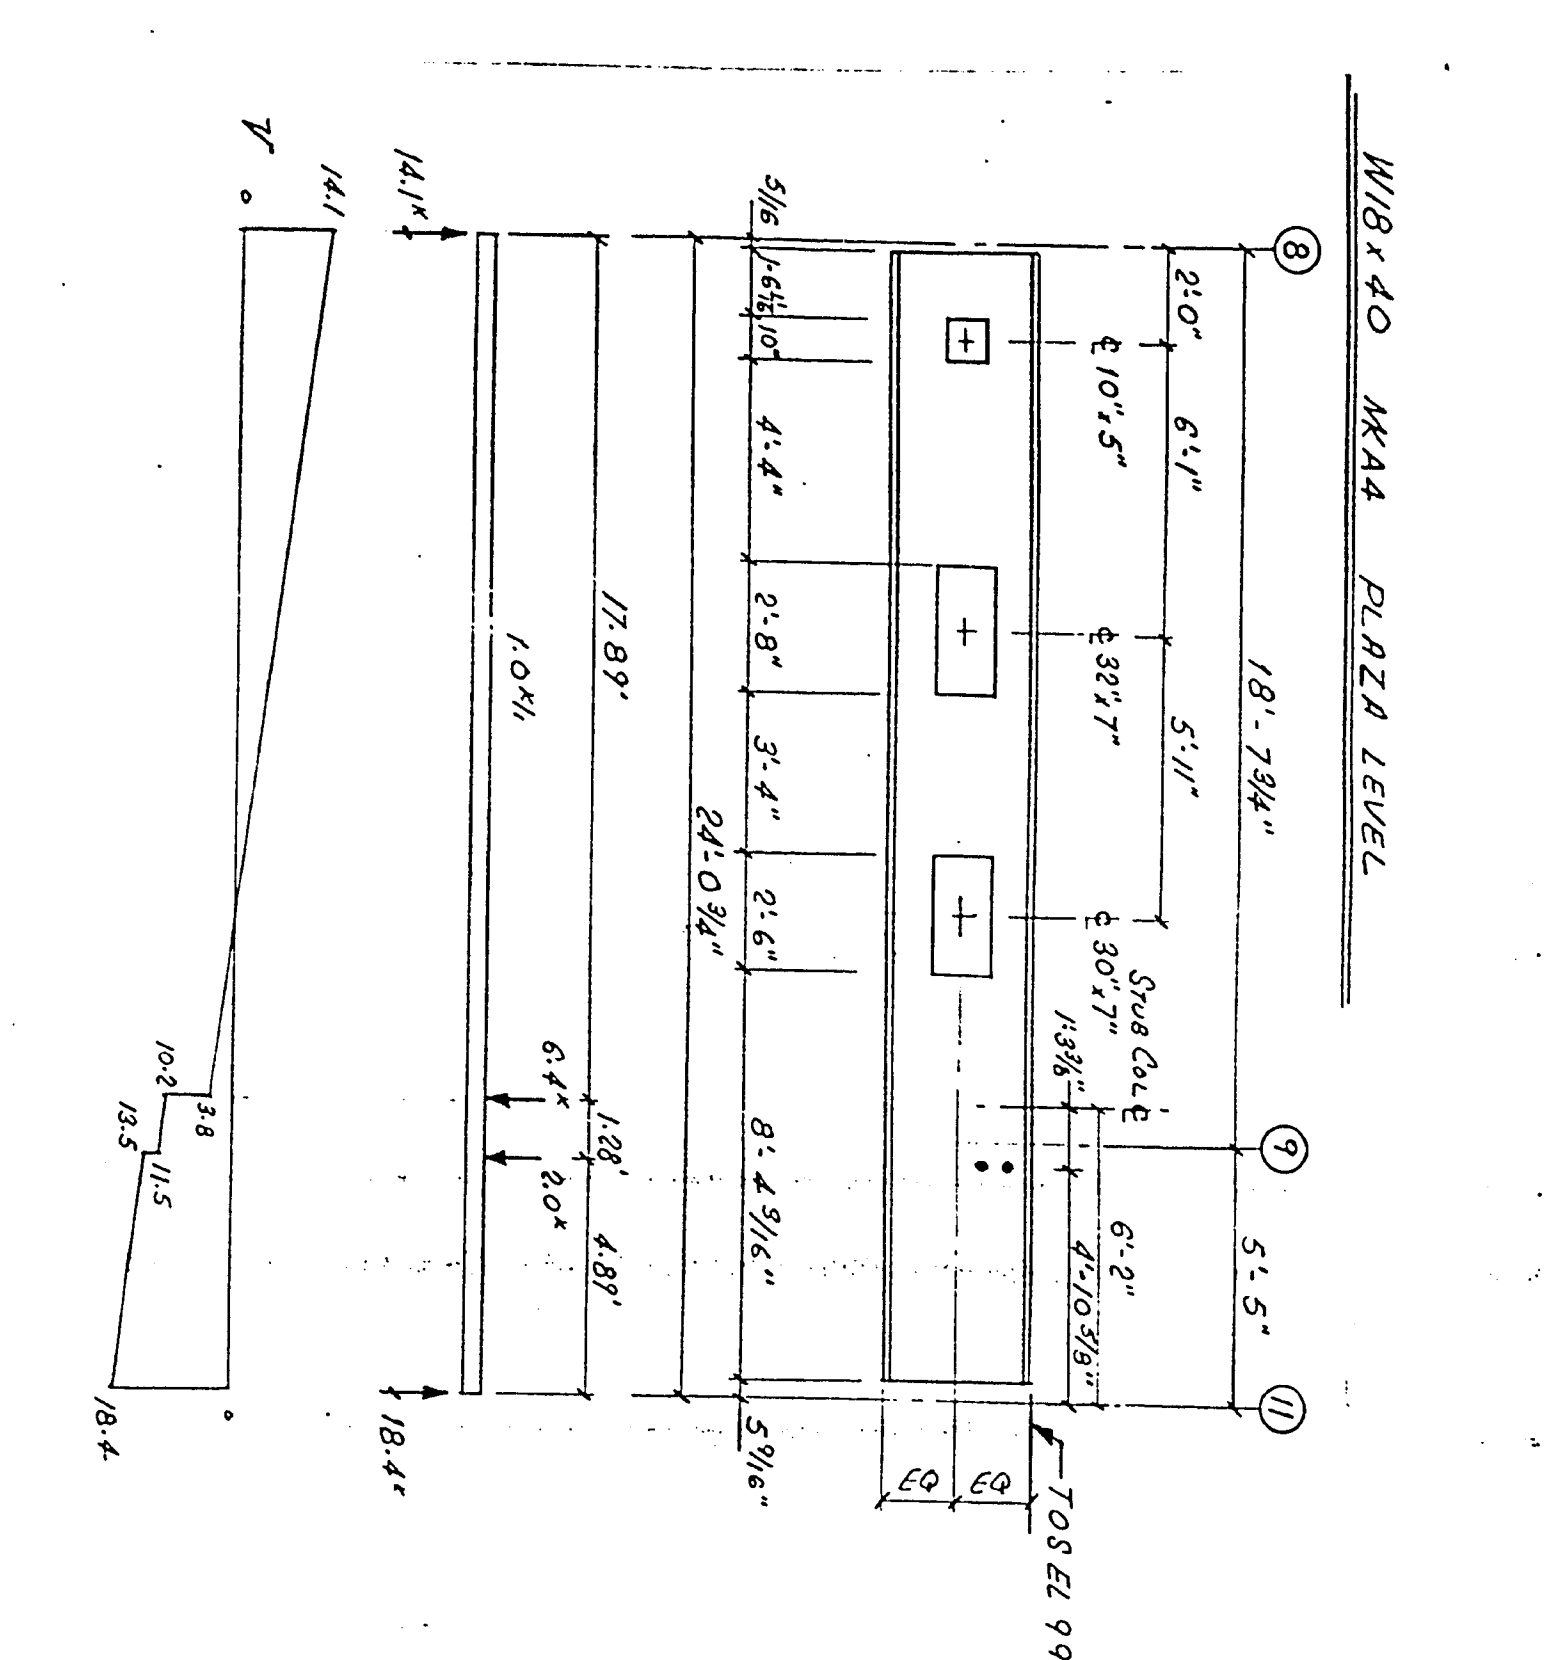

JOB TITLE: CENTRAL FIRE STATION		SHEET TITLE: WALL ELEVATION @ COL. LINE N'N'	
HARRIS SHARP & ASSOC., INC. ARCHITECTURE-PLANNING-INTERIORS 2915 W. CHARLESTON BLVD. LAS VEGAS, NEVADA 89102 (702) 877-0125	JOB NO. 482-1	DATE 3-28-83	SHEET NO. Q-16
DRAWN HS	CHECKED 		

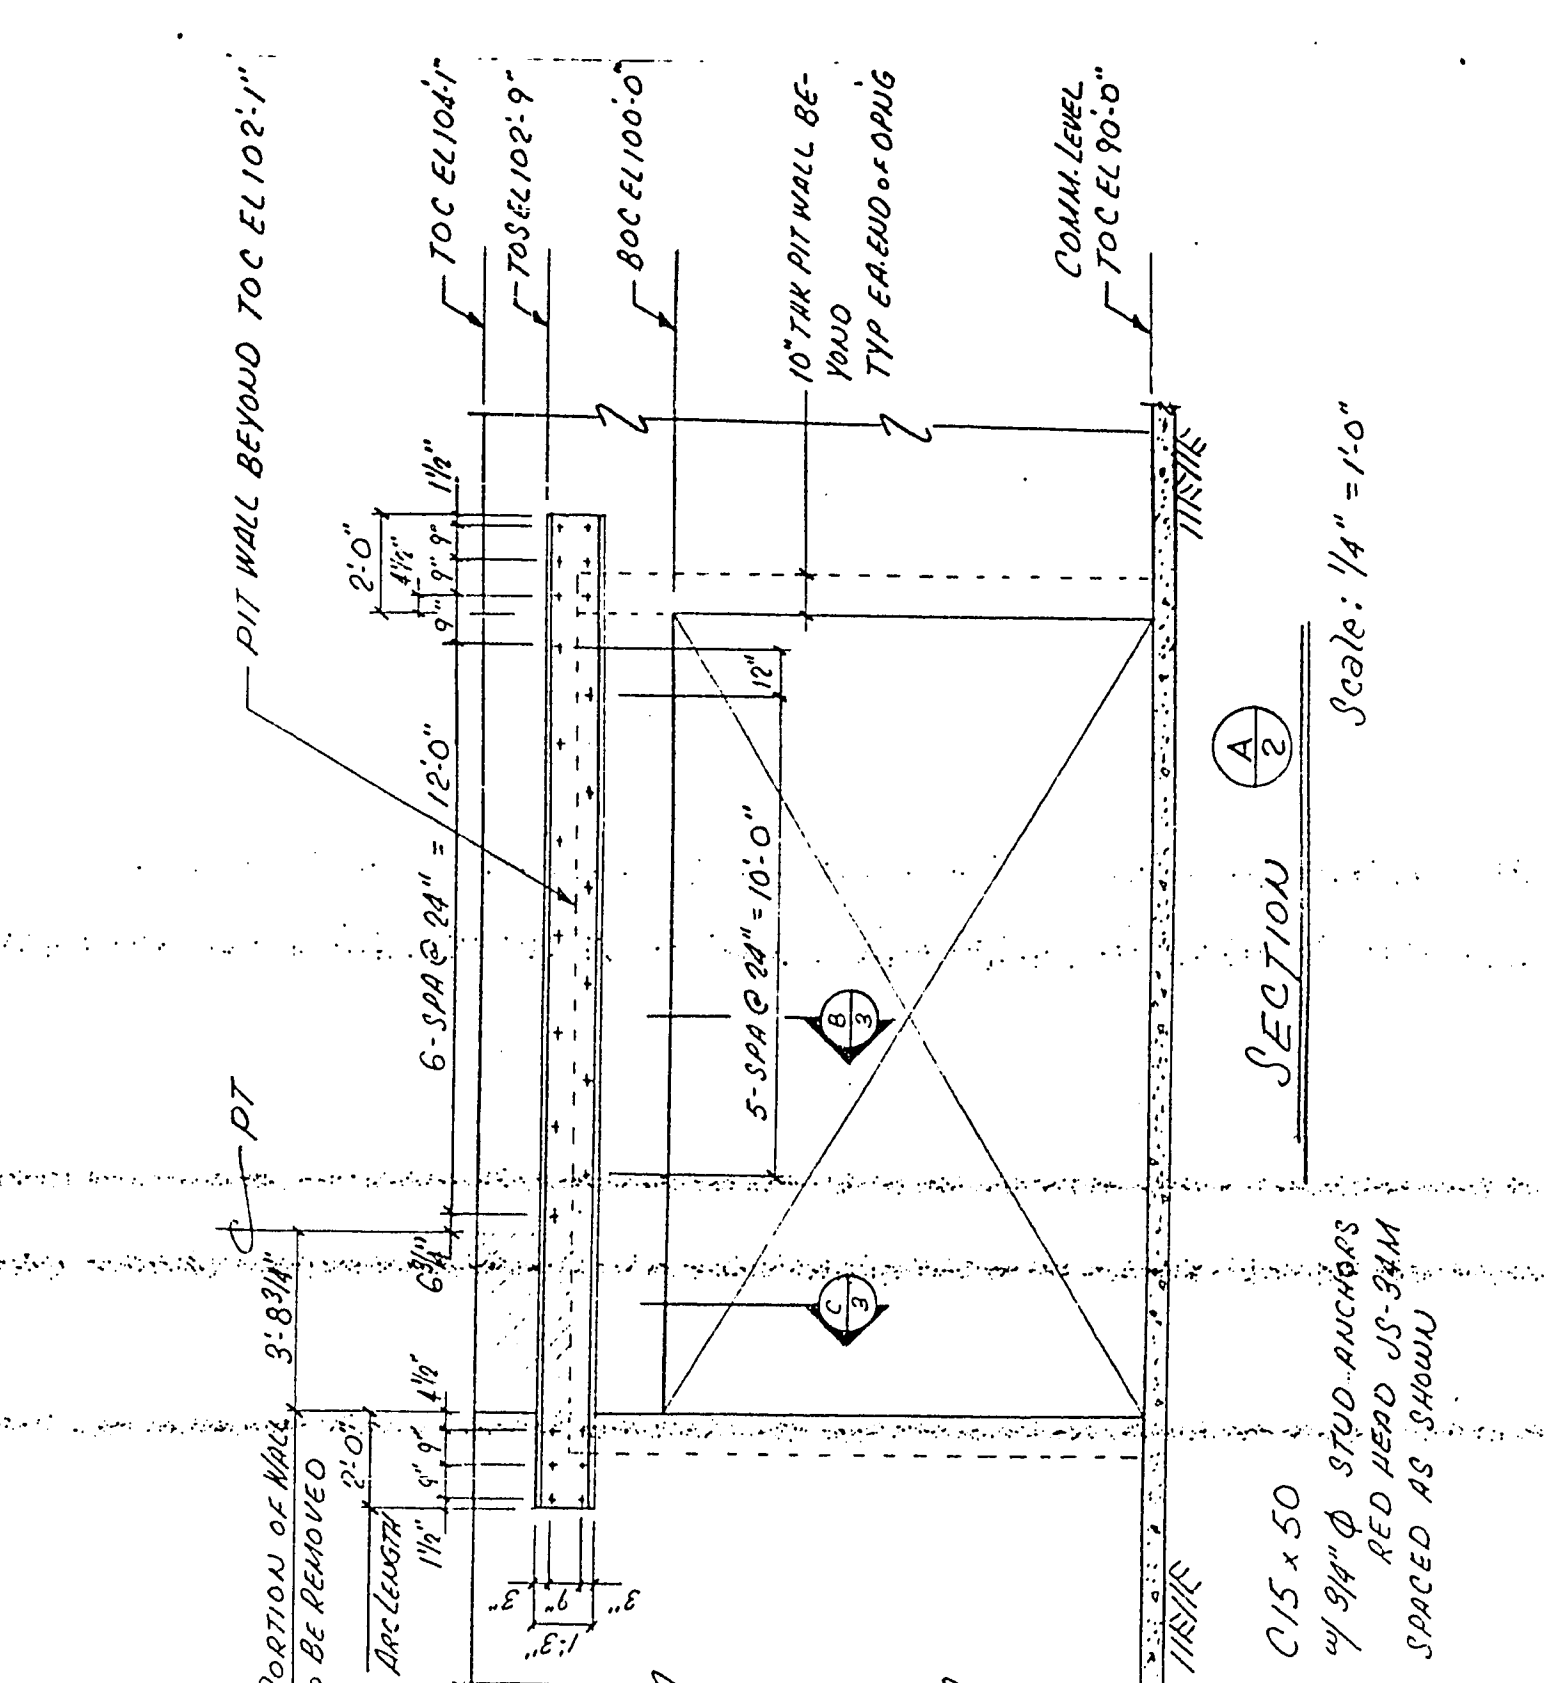

JOB TITLE: CENTRAL FIRE STATION		SHEET TITLE: REPAIR MODIFICATION TO CONC. BM.	
HARRIS SHARP & ASSOC., INC. ARCHITECTURE-PLANNING-INTERIORS 2915 W. CHARLESTON BLVD. LAS VEGAS, NEVADA 89102 (702) 877-0125	JOB NO. 482-1	DATE 3/17/83	SHEET NO. Q-19
DRAWN HS	CHECKED 		