




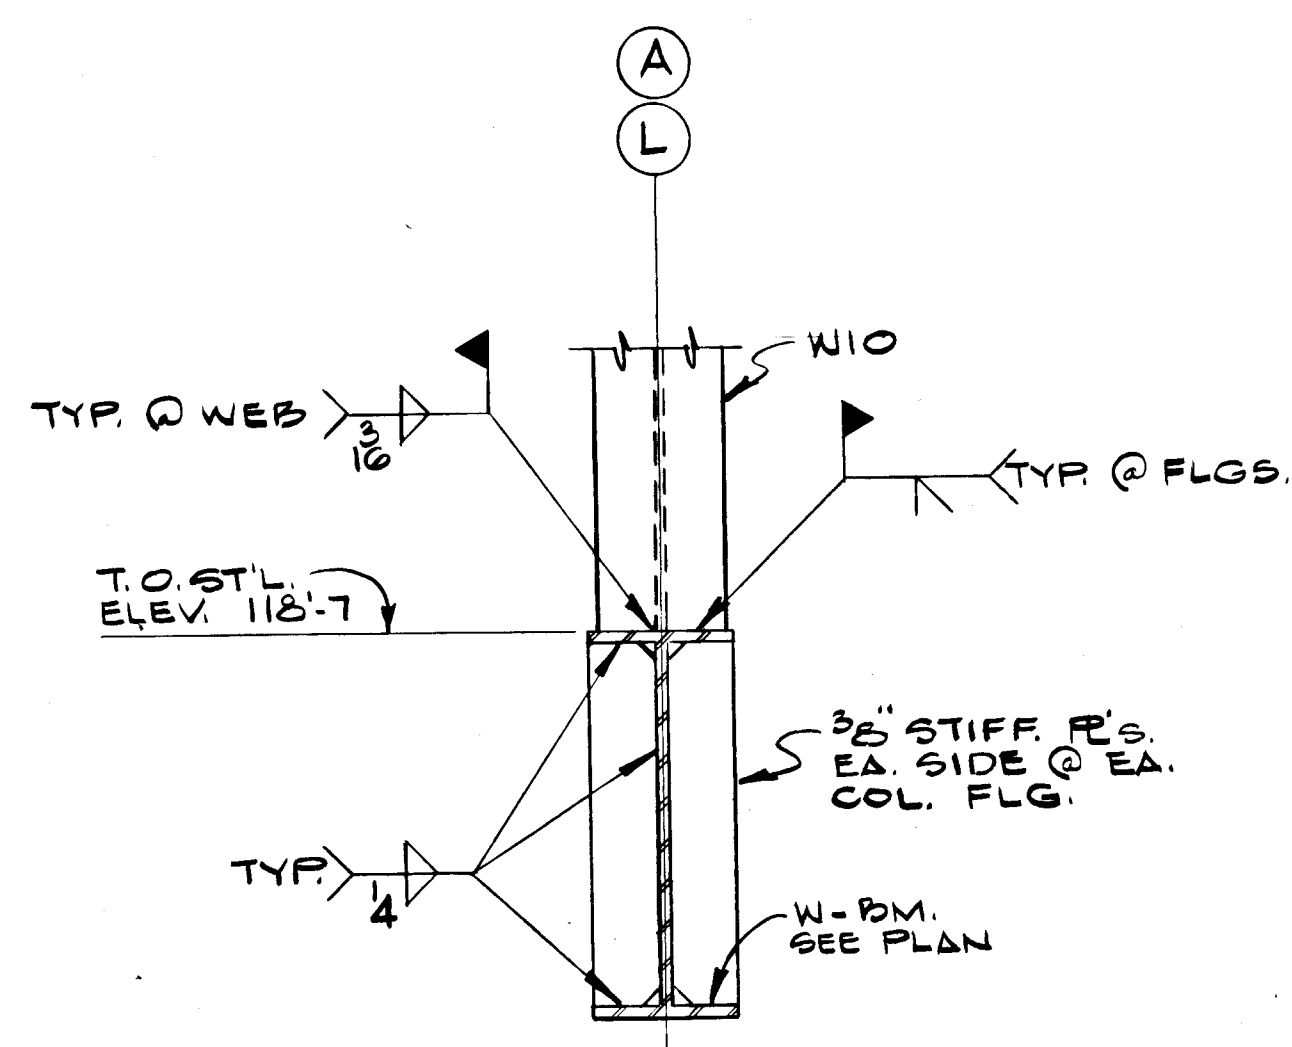


SECTION A
1" = 1'-0"

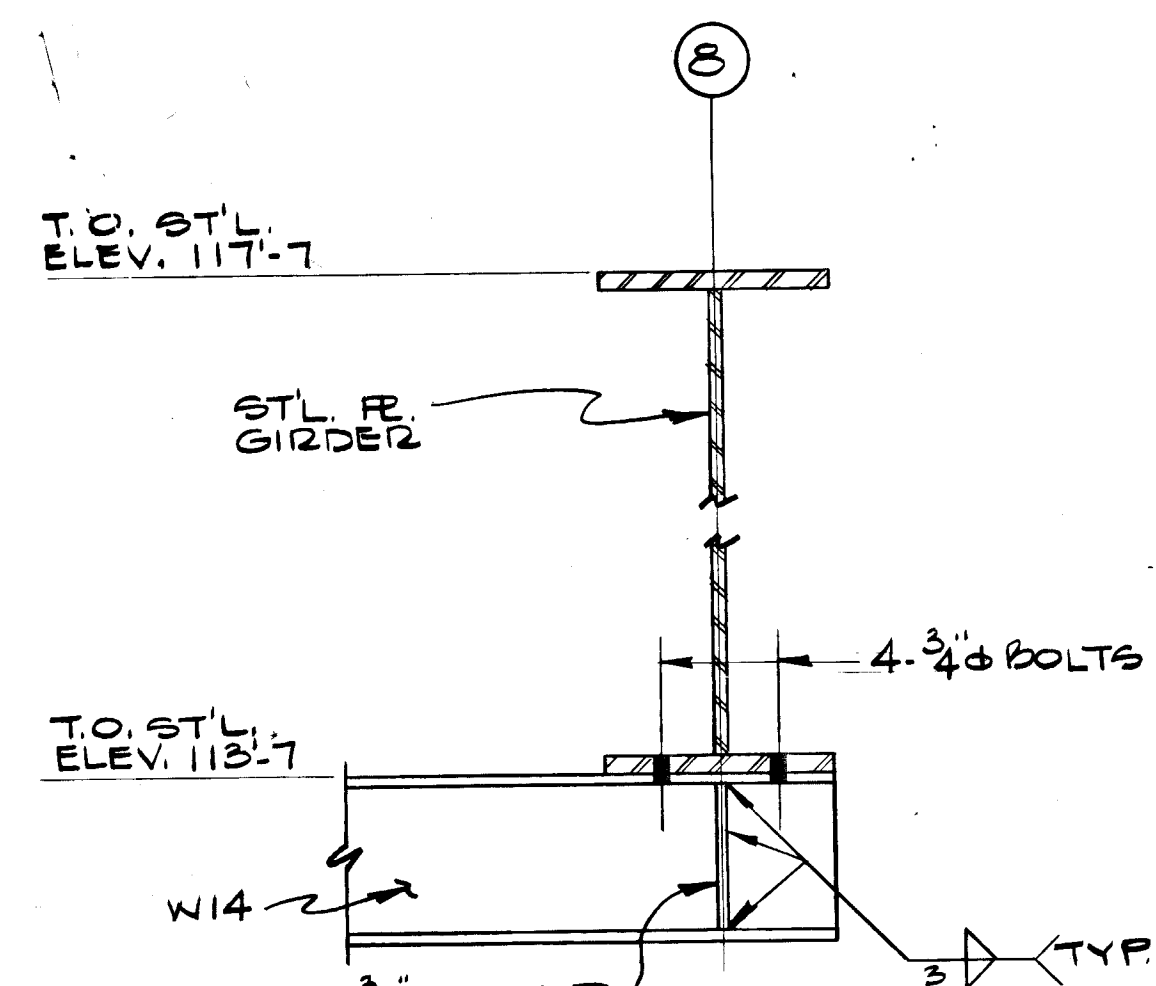


SECTION B
1" = 1'-0"

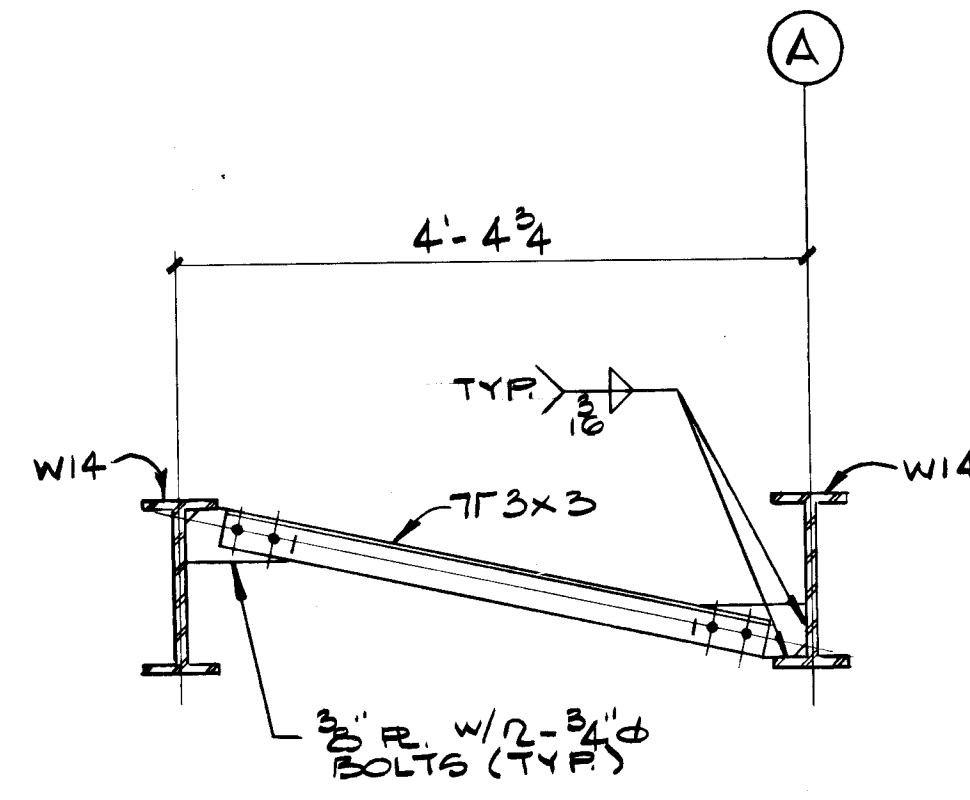


SECTION C
1" = 1'-0"

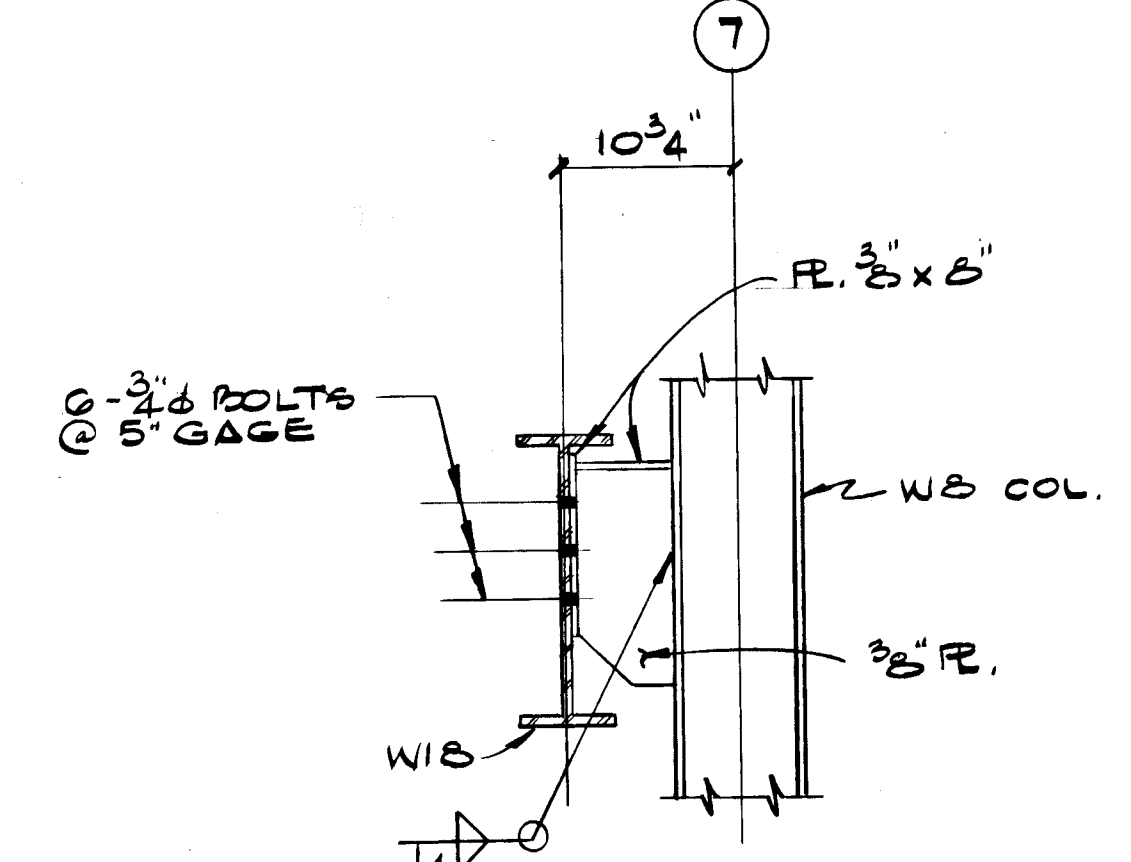

SECTION D
1" = 1'-0"

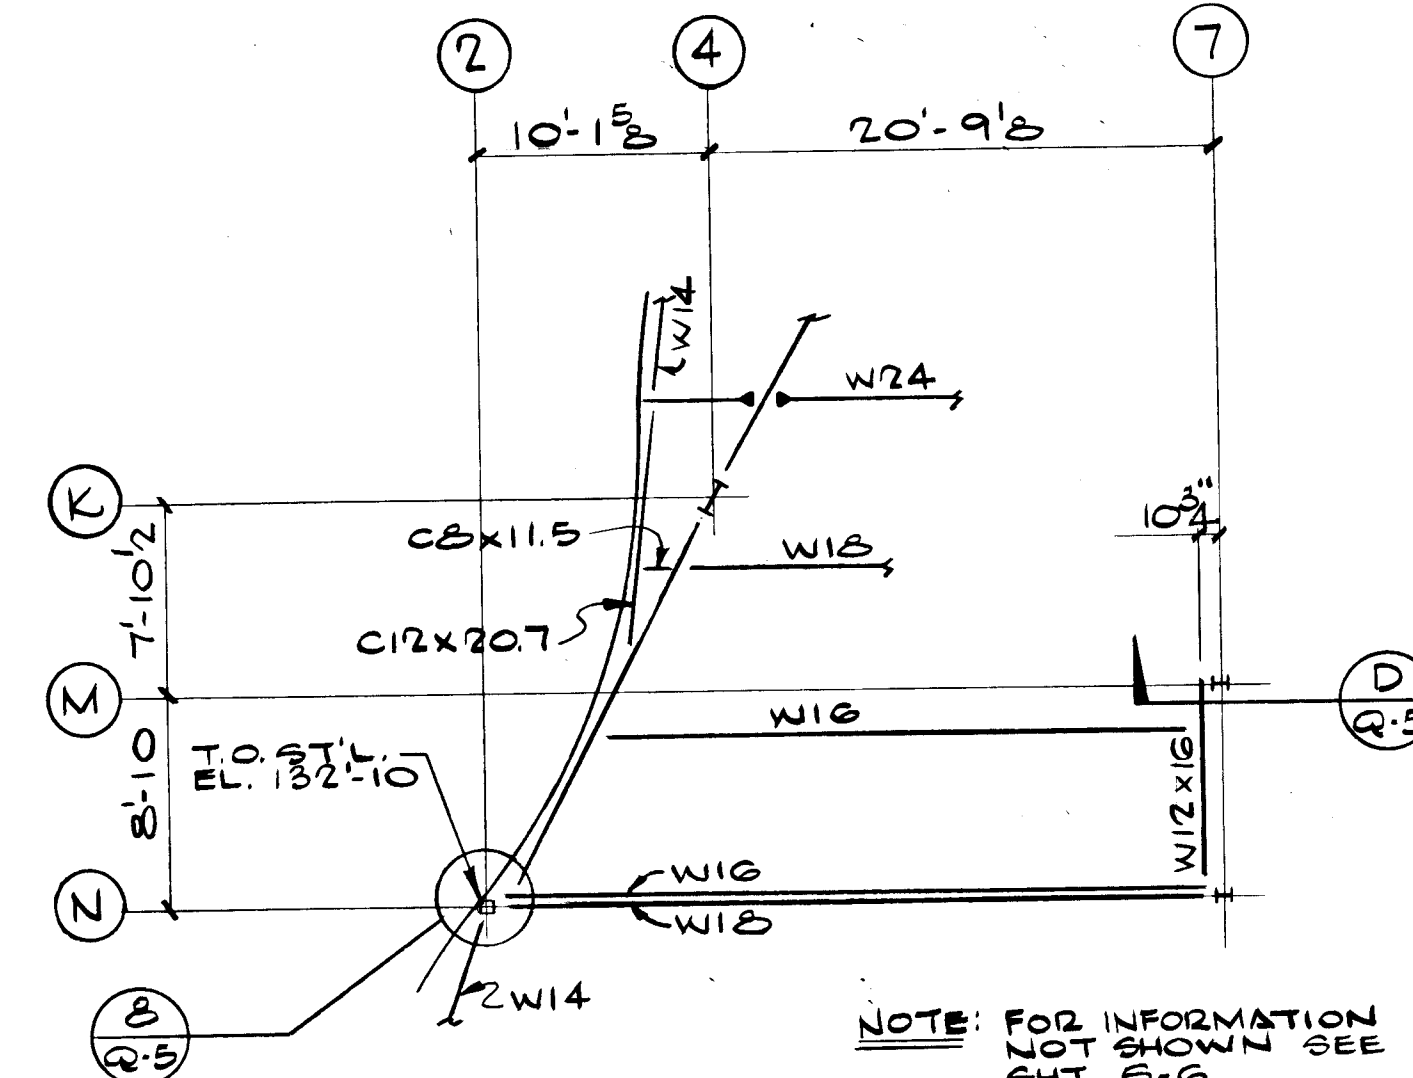


PARTIAL ROOF FRAMING PLAN

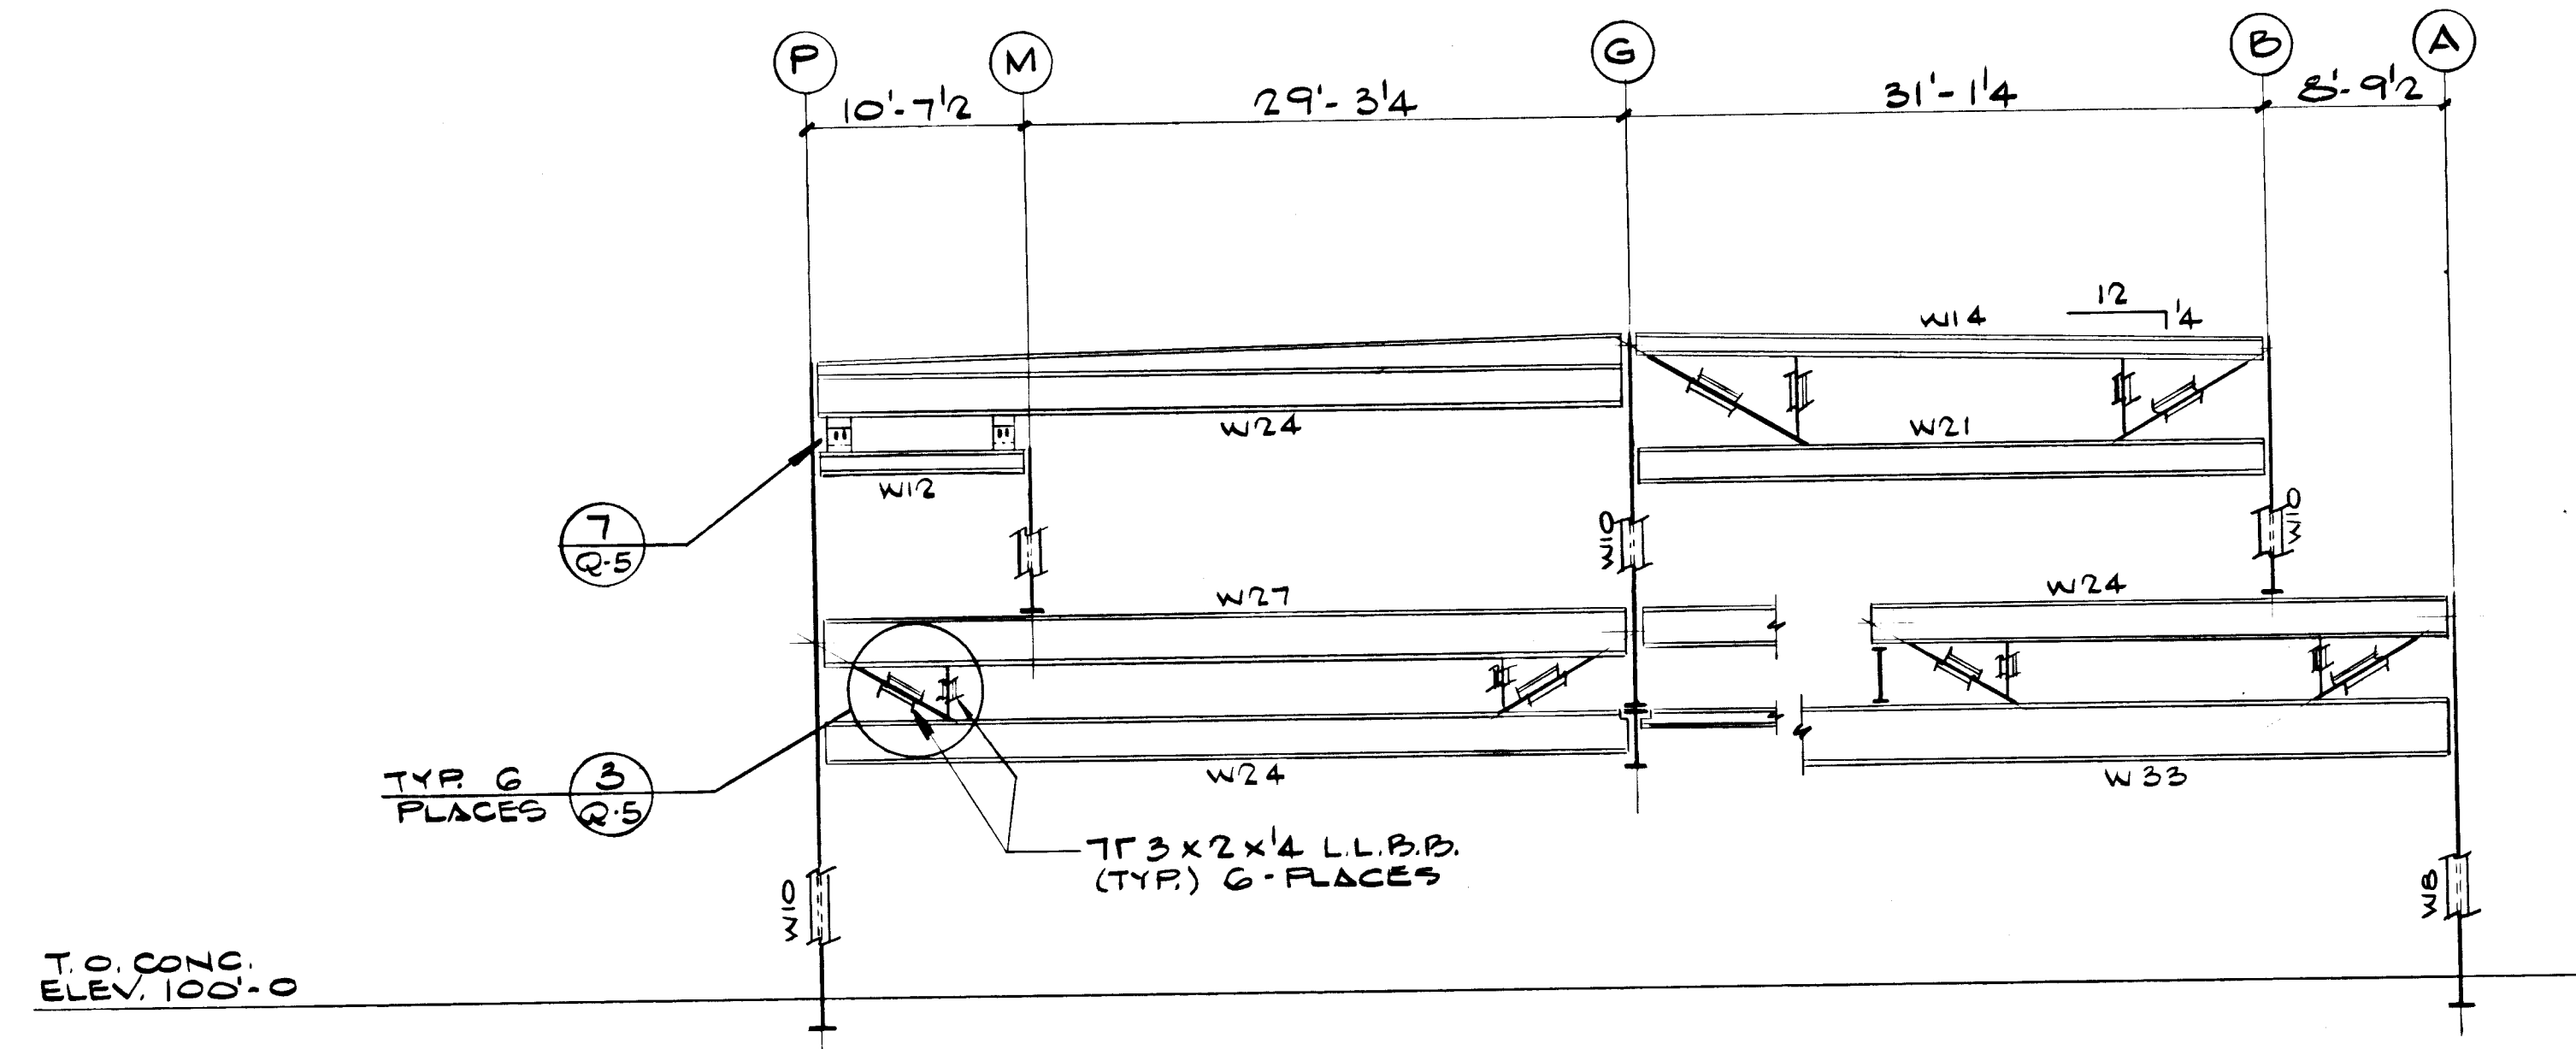


NOTE: FOR INFORMATION NOT SHOWN SEE SECT. A/S-B


SECTION A-B
1/2" = 1'-0"

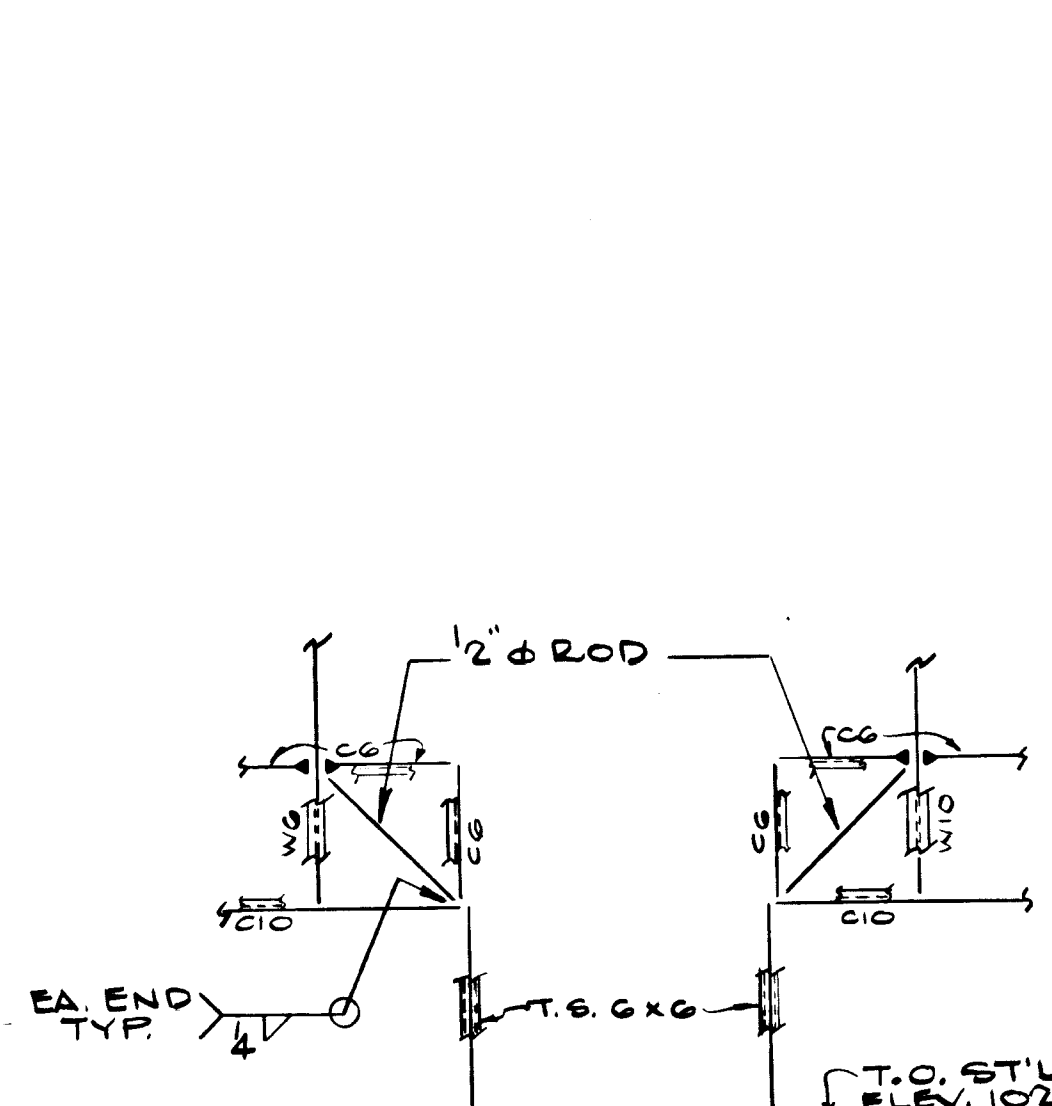


PARTIAL VIEW
1/2" = 1'-0"

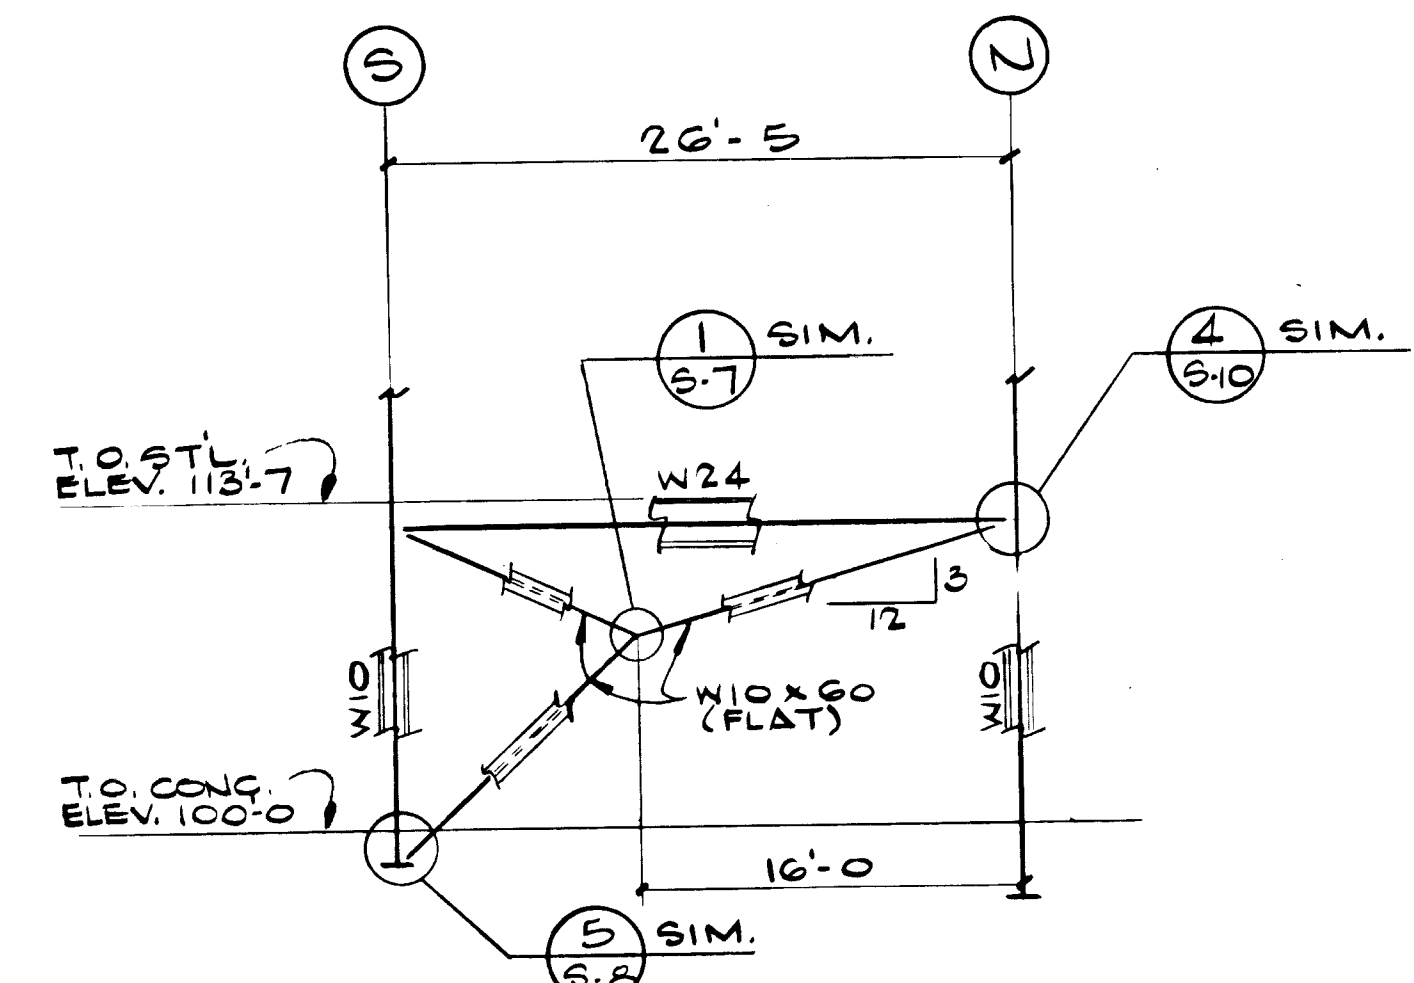


PARTIAL SECTION
1/2" = 1'-0"

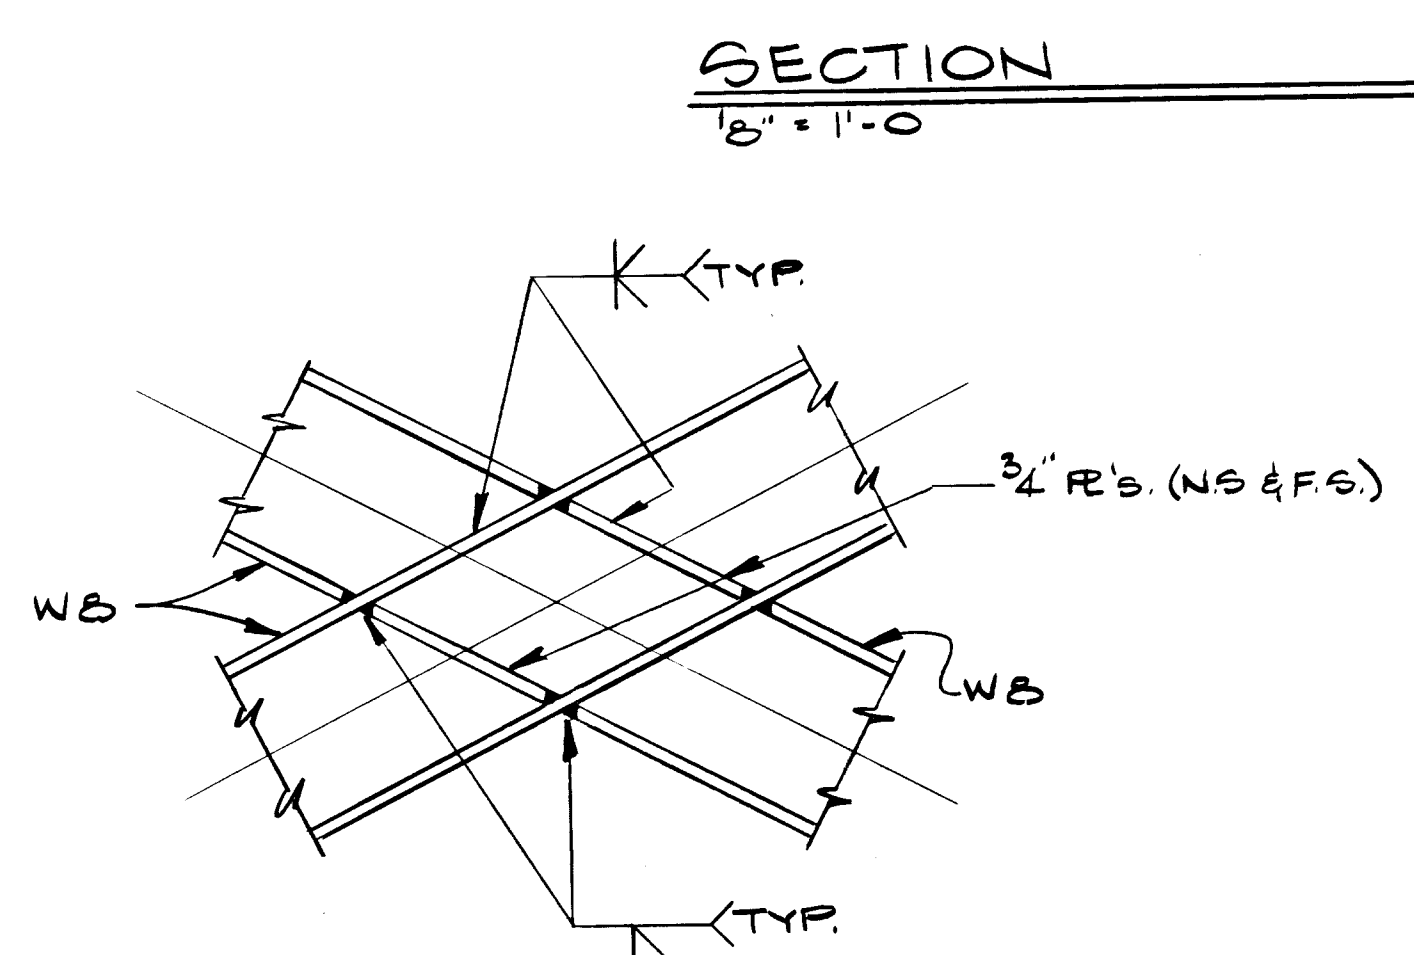


DETAIL 1
1/2" = 1'-0"

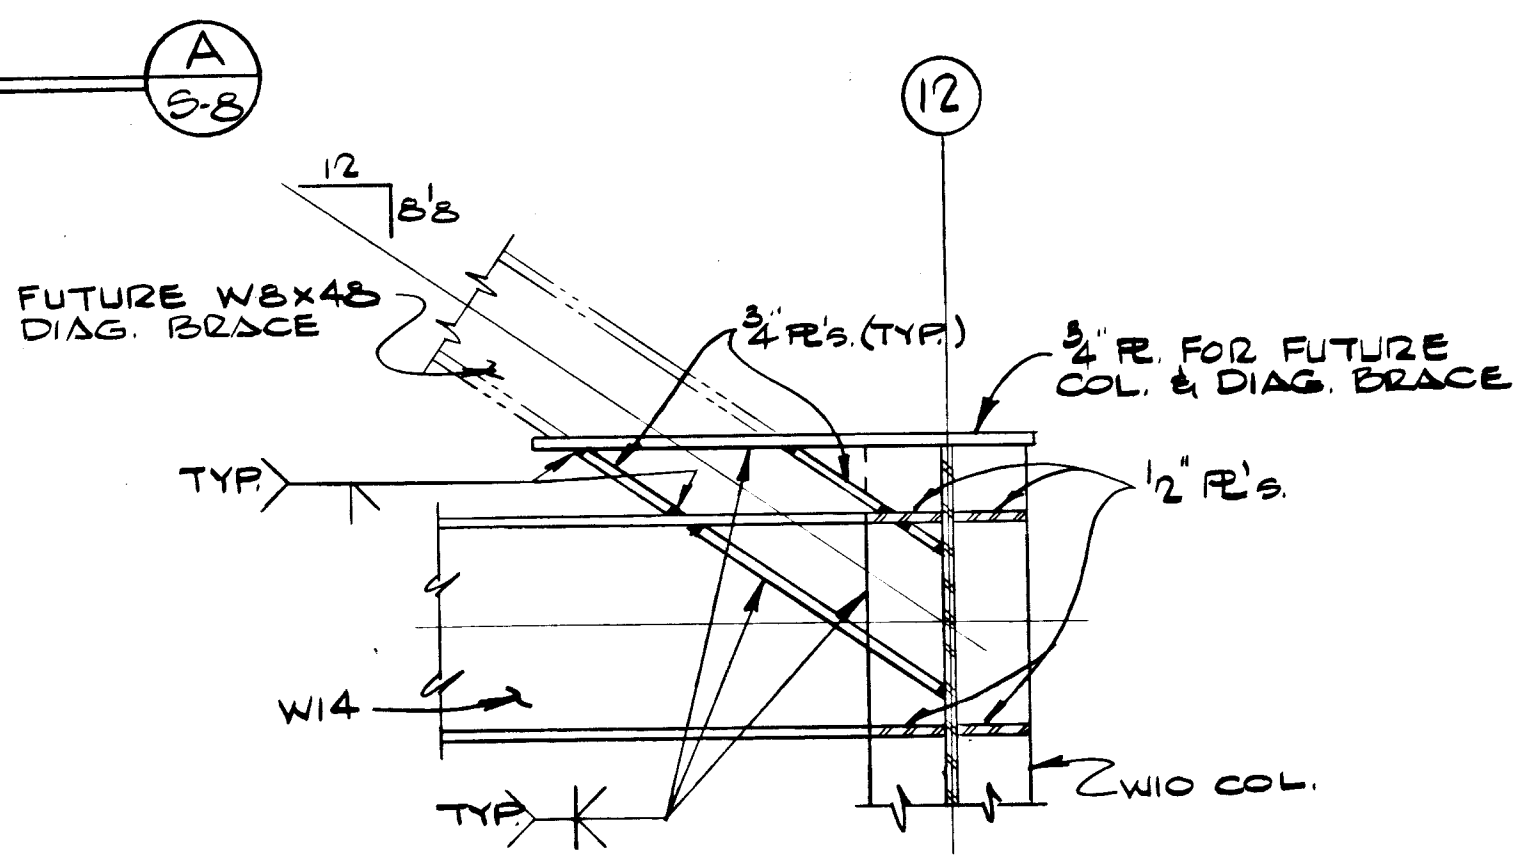


DETAIL 2
1" = 1'-0"

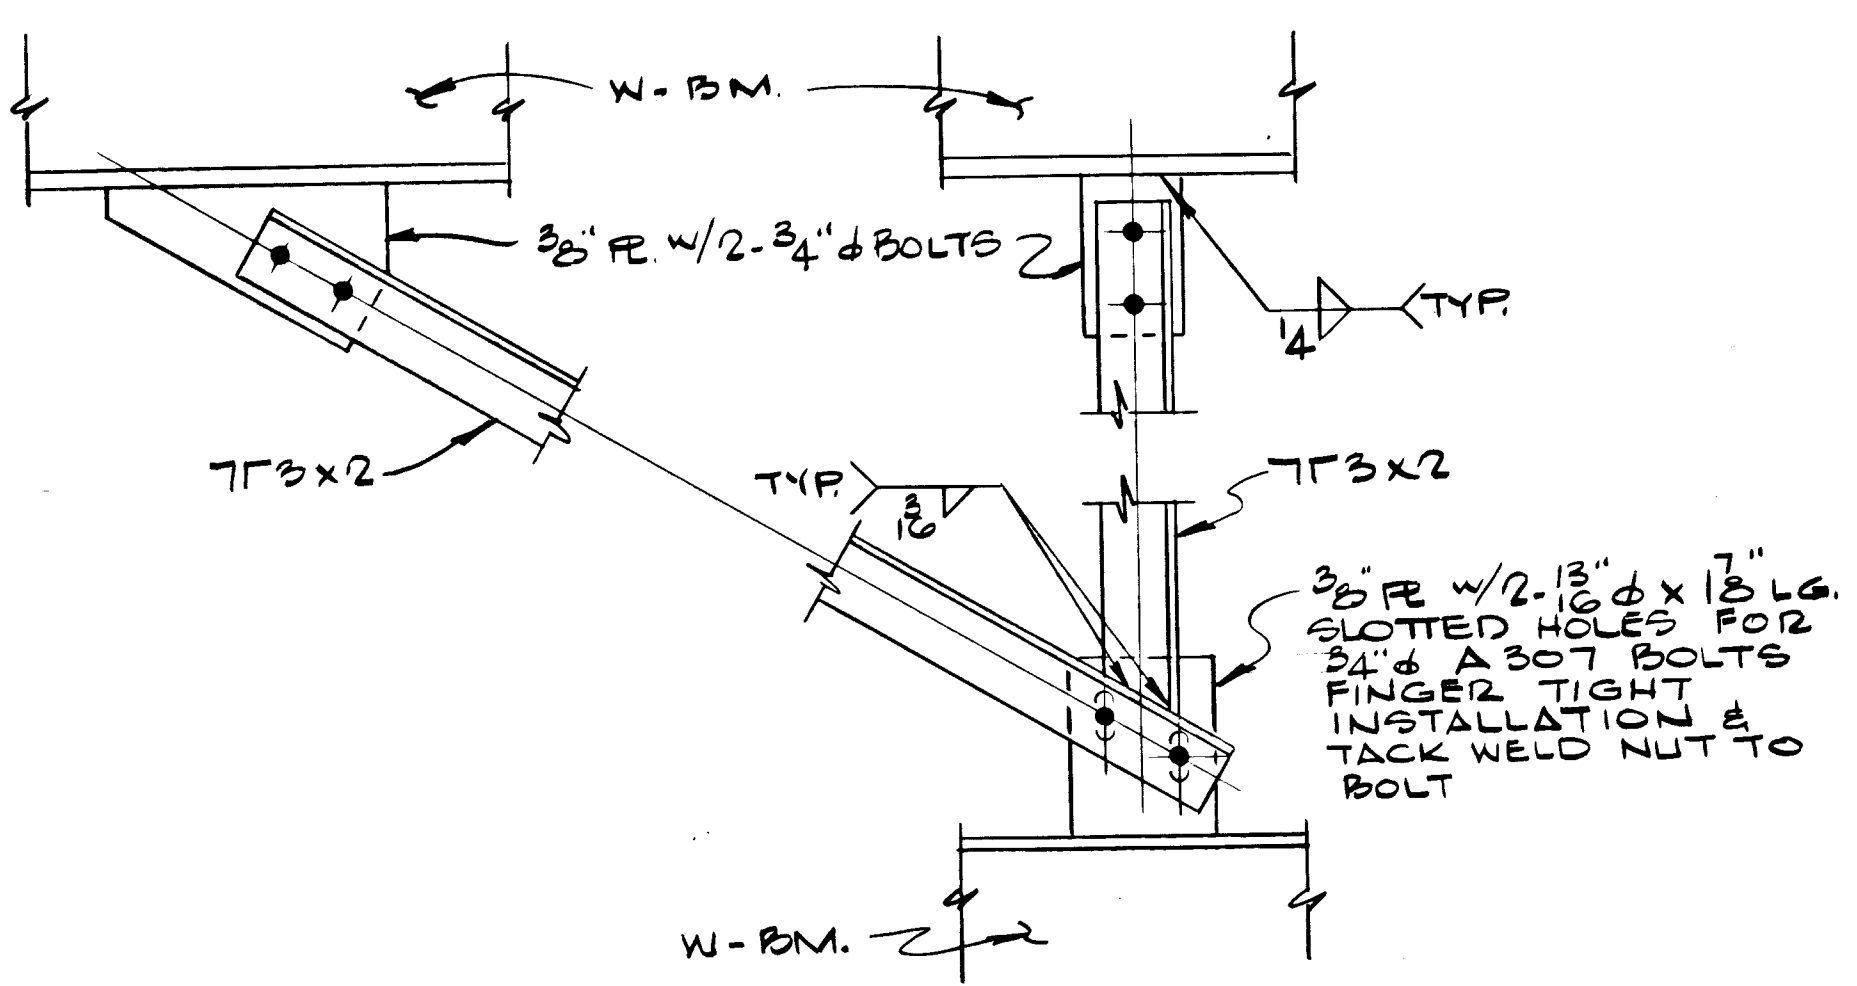


DETAIL 3
1/2" = 1'-0"

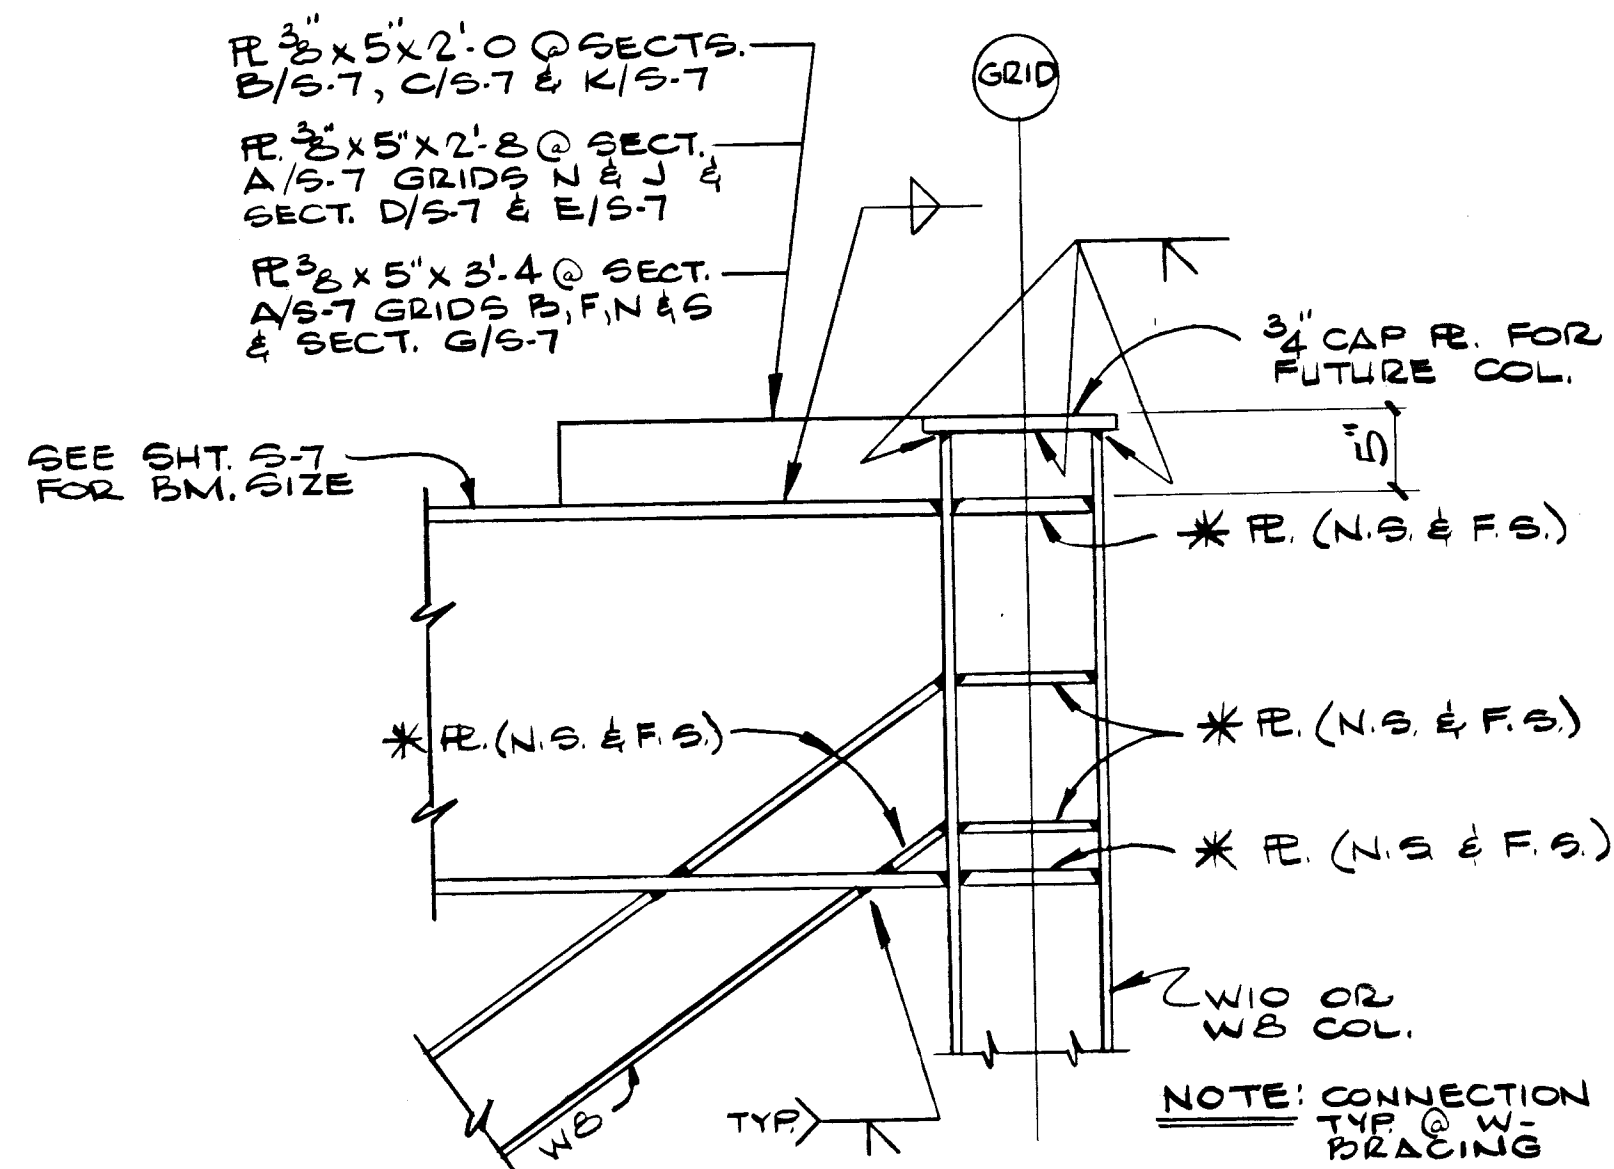


DETAIL 4
1" = 1'-0"

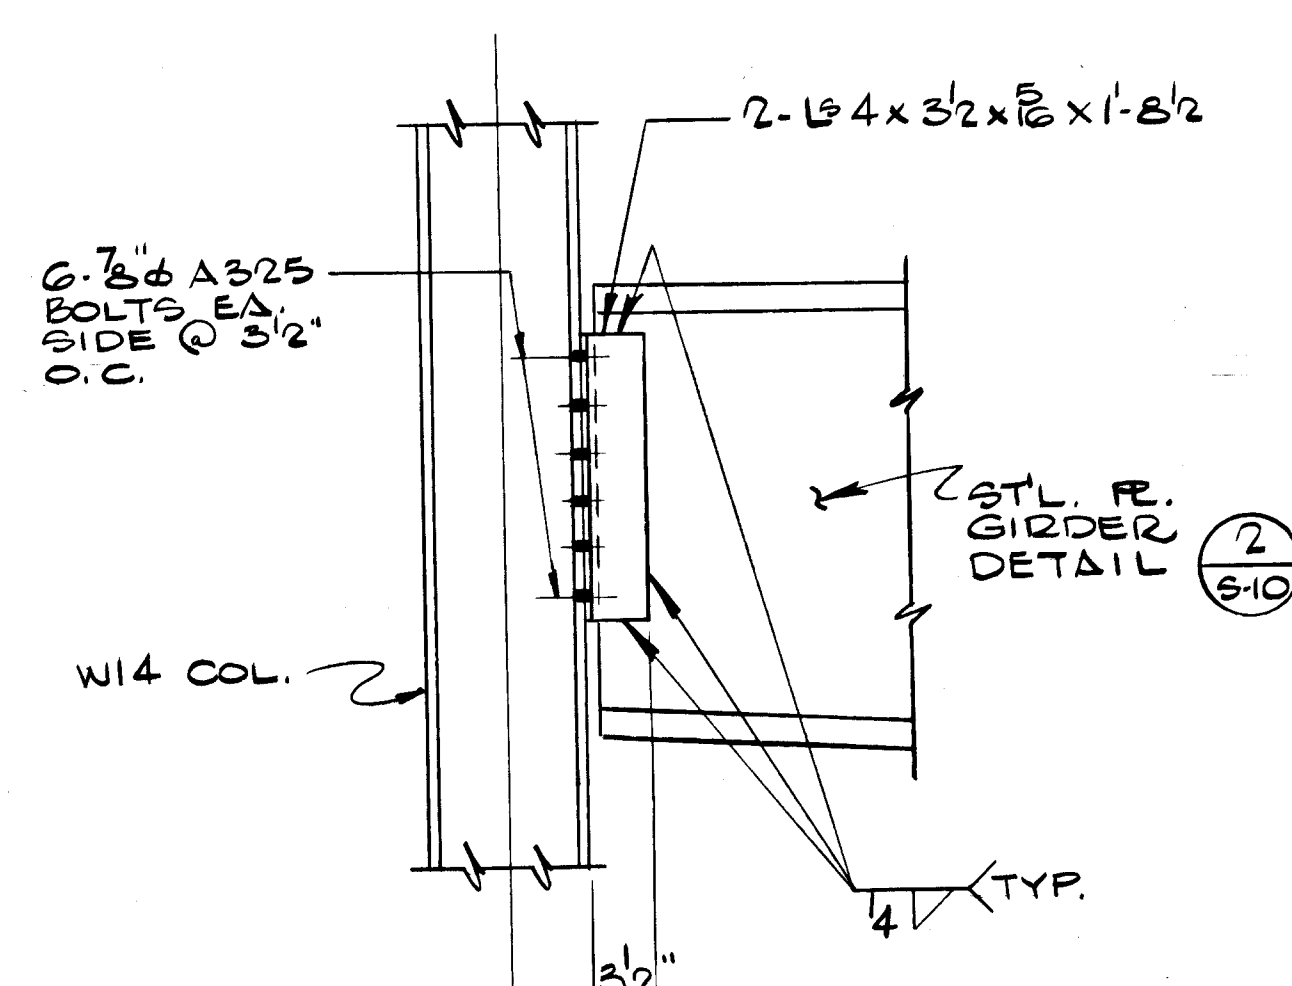


DETAIL 5
1" = 1'-0"

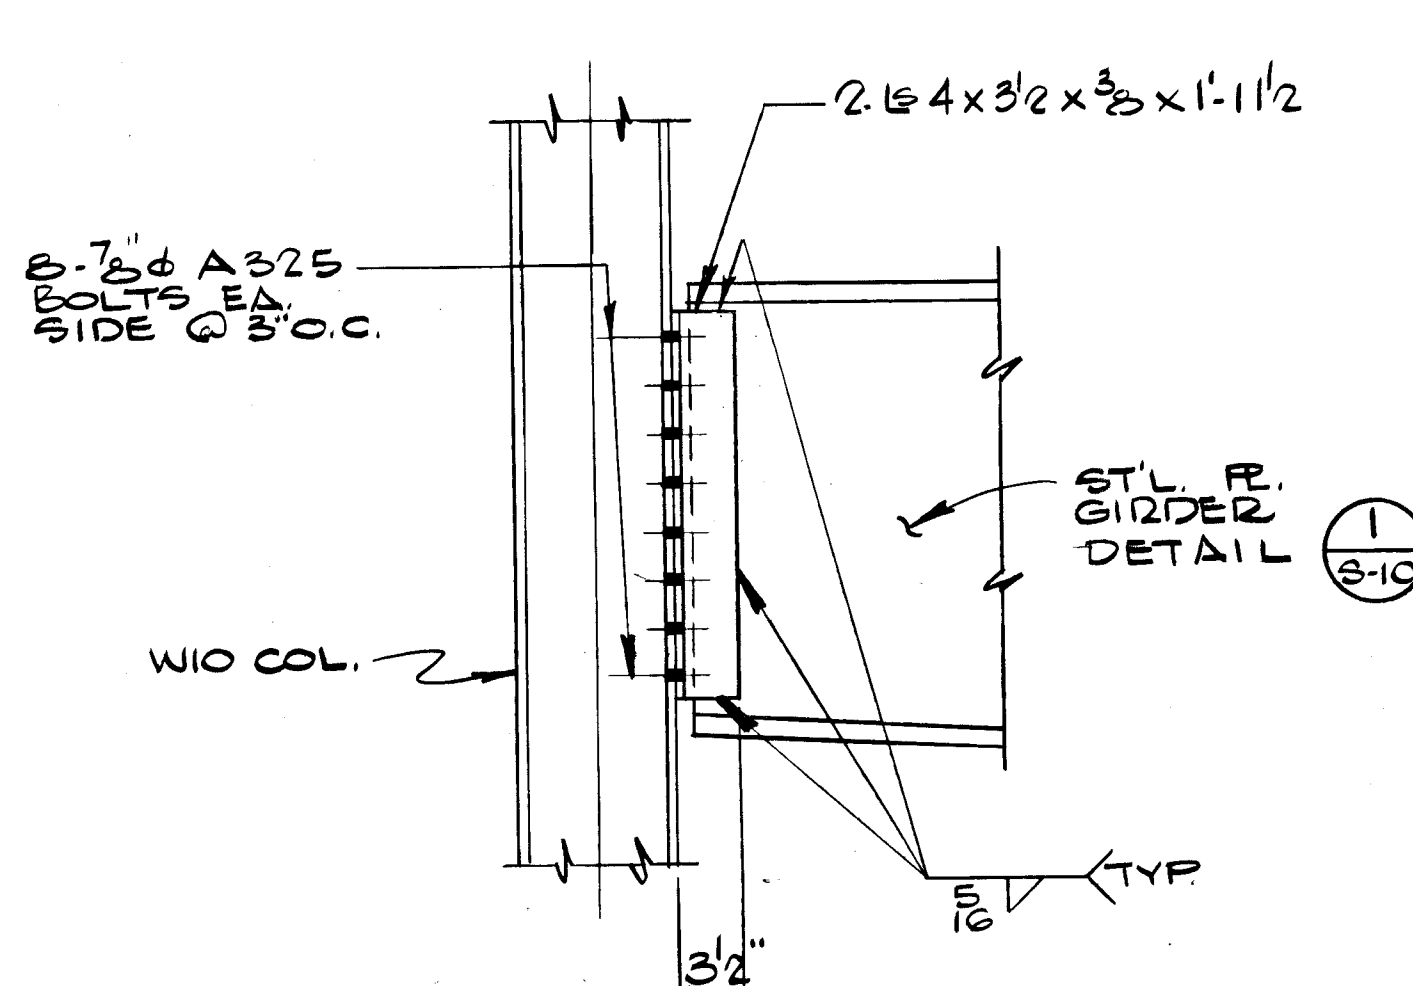


DETAIL 6
1" = 1'-0"

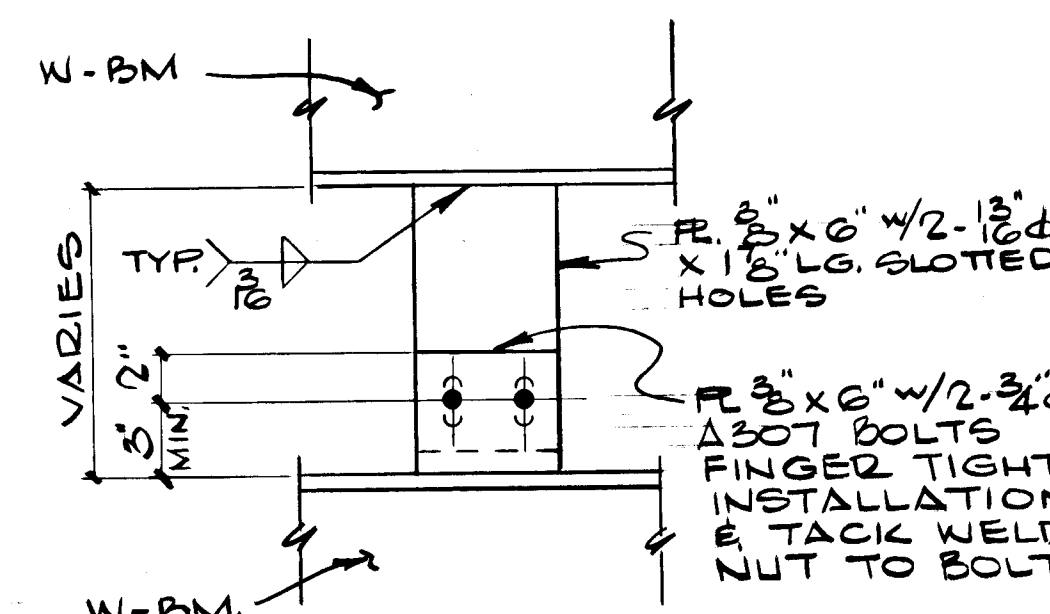

DETAIL 7
1/2" = 1'-0"

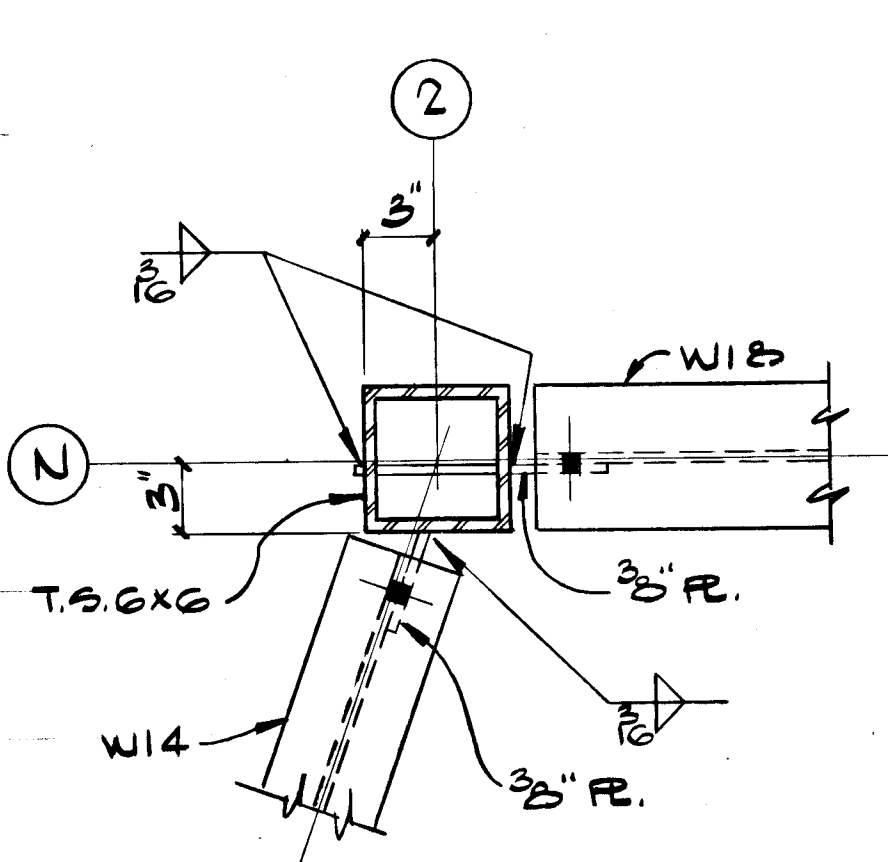

DETAIL 8
1/2" = 1'-0"

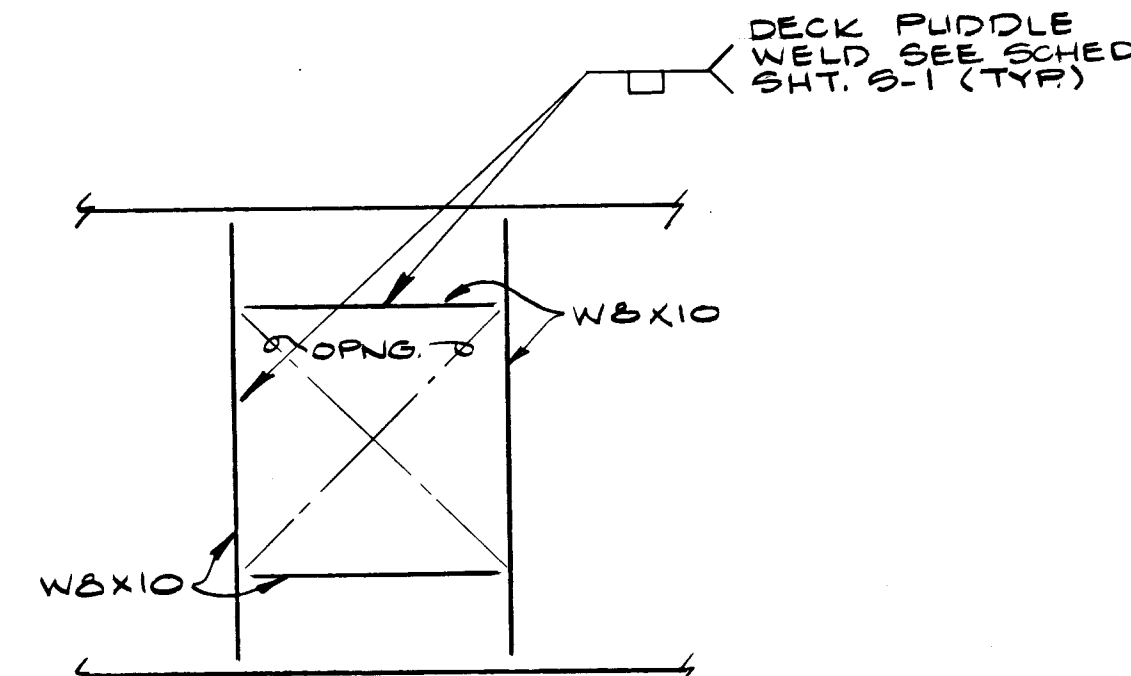

DETAIL 9
N.T.S.

RED COLE AIA
PATRICK ALEX AIA
THOMAS SILVA AIA
BRIST BACON

HARRIS SHARP AIA
GERALD S. STEPHEN AIA
DAVID A. DALEDA AIA

HARRIS SHARP & ASSOCIATES, INCORPORATED
2915 W. CHARLESTON BLVD. LAS VEGAS, NEVADA 89102 (702) 877-0125

Sheet Title: **MISC. SECTIONS & DETAILS**
Job: 4882-1
Date: 29 NOV. '82
Drawn By: J. HENDERSON
Checked:
Sheet No: **Q-5**
Of: 94 of 119

Job: 4882-1
Date: 29 NOV. '82
Drawn By: J. HENDERSON
Checked:
Sheet No: **Q-5**
Of: 94 of 119

Dwg. # 630-74