



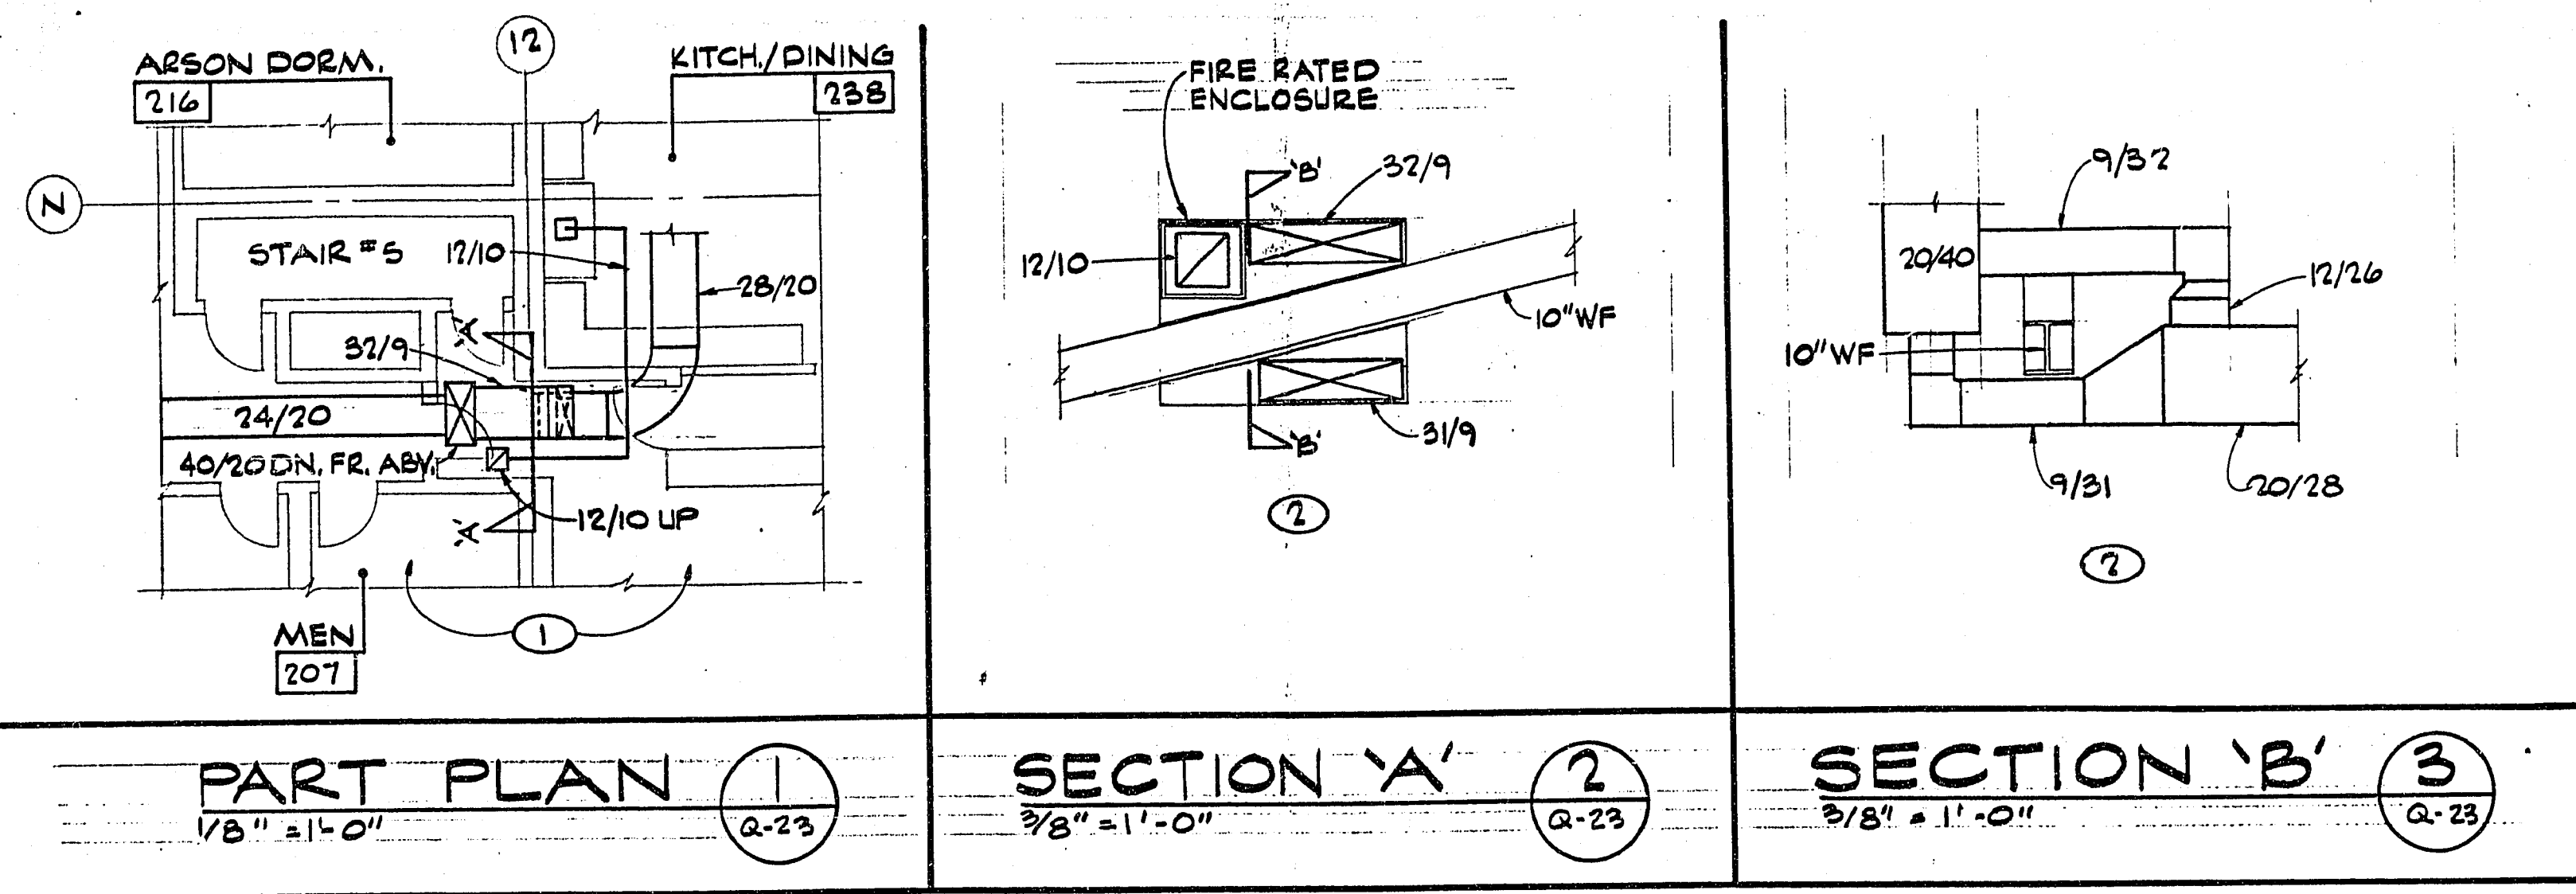

NOTES (THIS SHEET ONLY)


- ① FOR CONDITIONS NOT SHOWN ON THIS PART PLAN, REFER TO A-204
- ② THIS PLAN SHOWN FOR CLARIFICATION OF DUCT ROUTING. VERIFY ALL CONDITIONS IN FIELD PRIOR TO FABRICATION OF DUCTWORK.

JOB TITLE CENTRAL FIRE STATION		SHEET TITLE DUCT CLARIFICATION	
HARRIS SHARP & ASSOC., INC. ARCHITECTURE-PLANNING-INTERIORS 2915 W. CHARLESTON BLVD. LAS VEGAS, NEVADA 89102 (702) 877-0125	JOB NO. 482-1	DATE 7/4/83	SHEET NO. Q-23
	DRAWN SAC	CHECKED DAD	

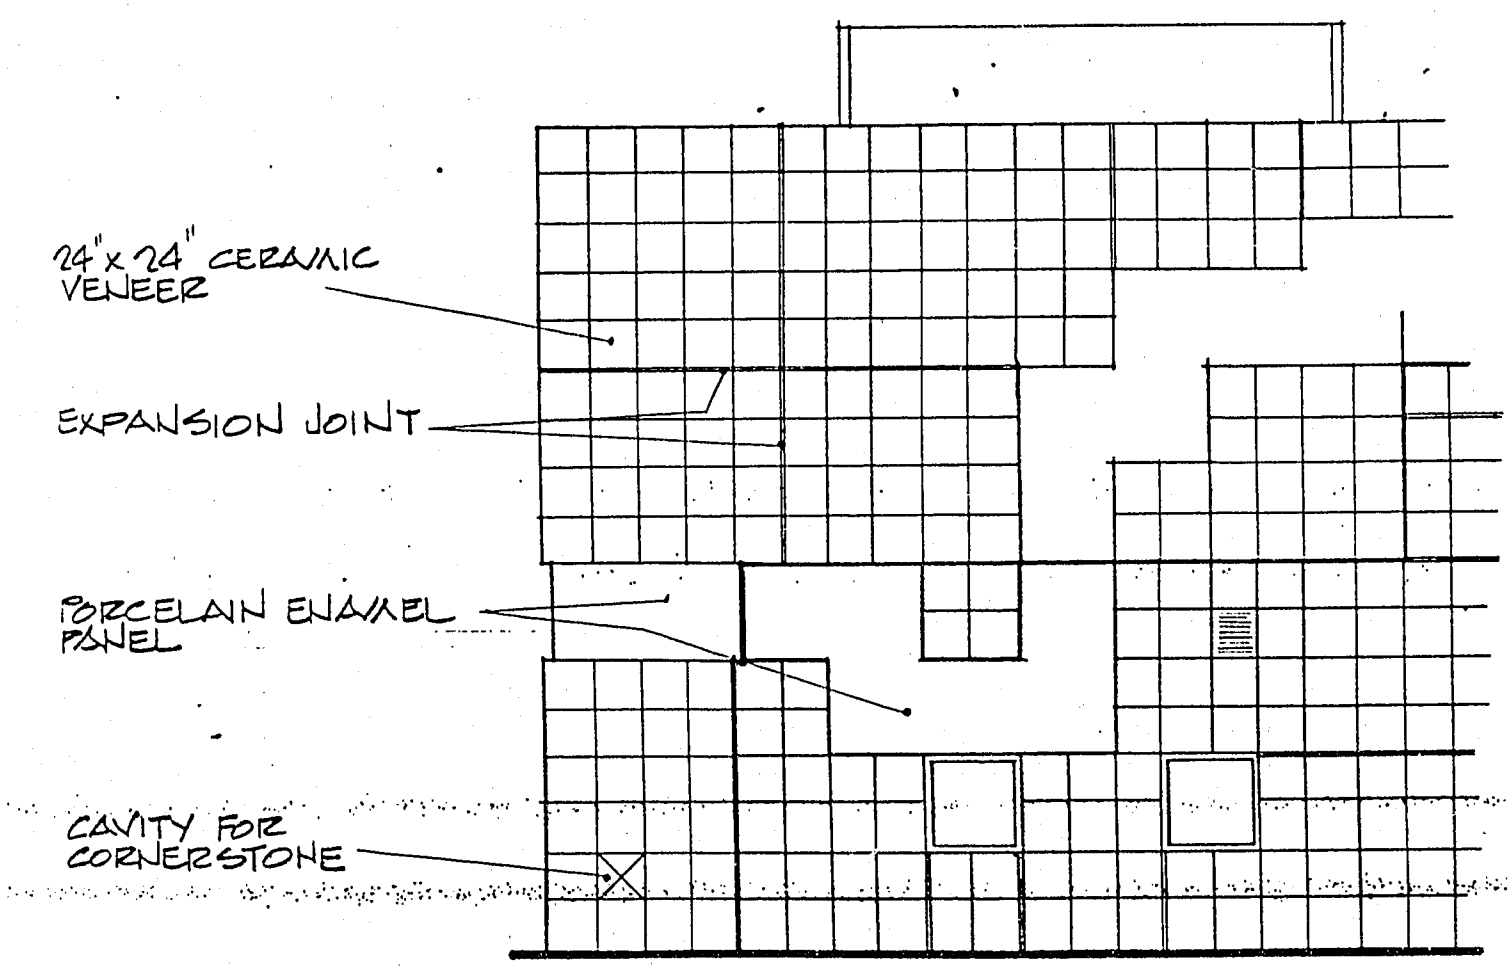


PARTIAL SOUTHEAST ELEVATION
1/8"

JOB TITLE CENTRAL FIRE STATION		SHEET TITLE CORNERSTONE LOCATION	
HARRIS SHARP & ASSOC., INC. ARCHITECTURE-PLANNING-INTERIORS 2915 W. CHARLESTON BLVD. LAS VEGAS, NEVADA 89102 (702) 877-0125	JOB NO. 482-1	DATE 7-22-83	SHEET NO. Q-24
	DRAWN WOOD	CHECKED N.C.	

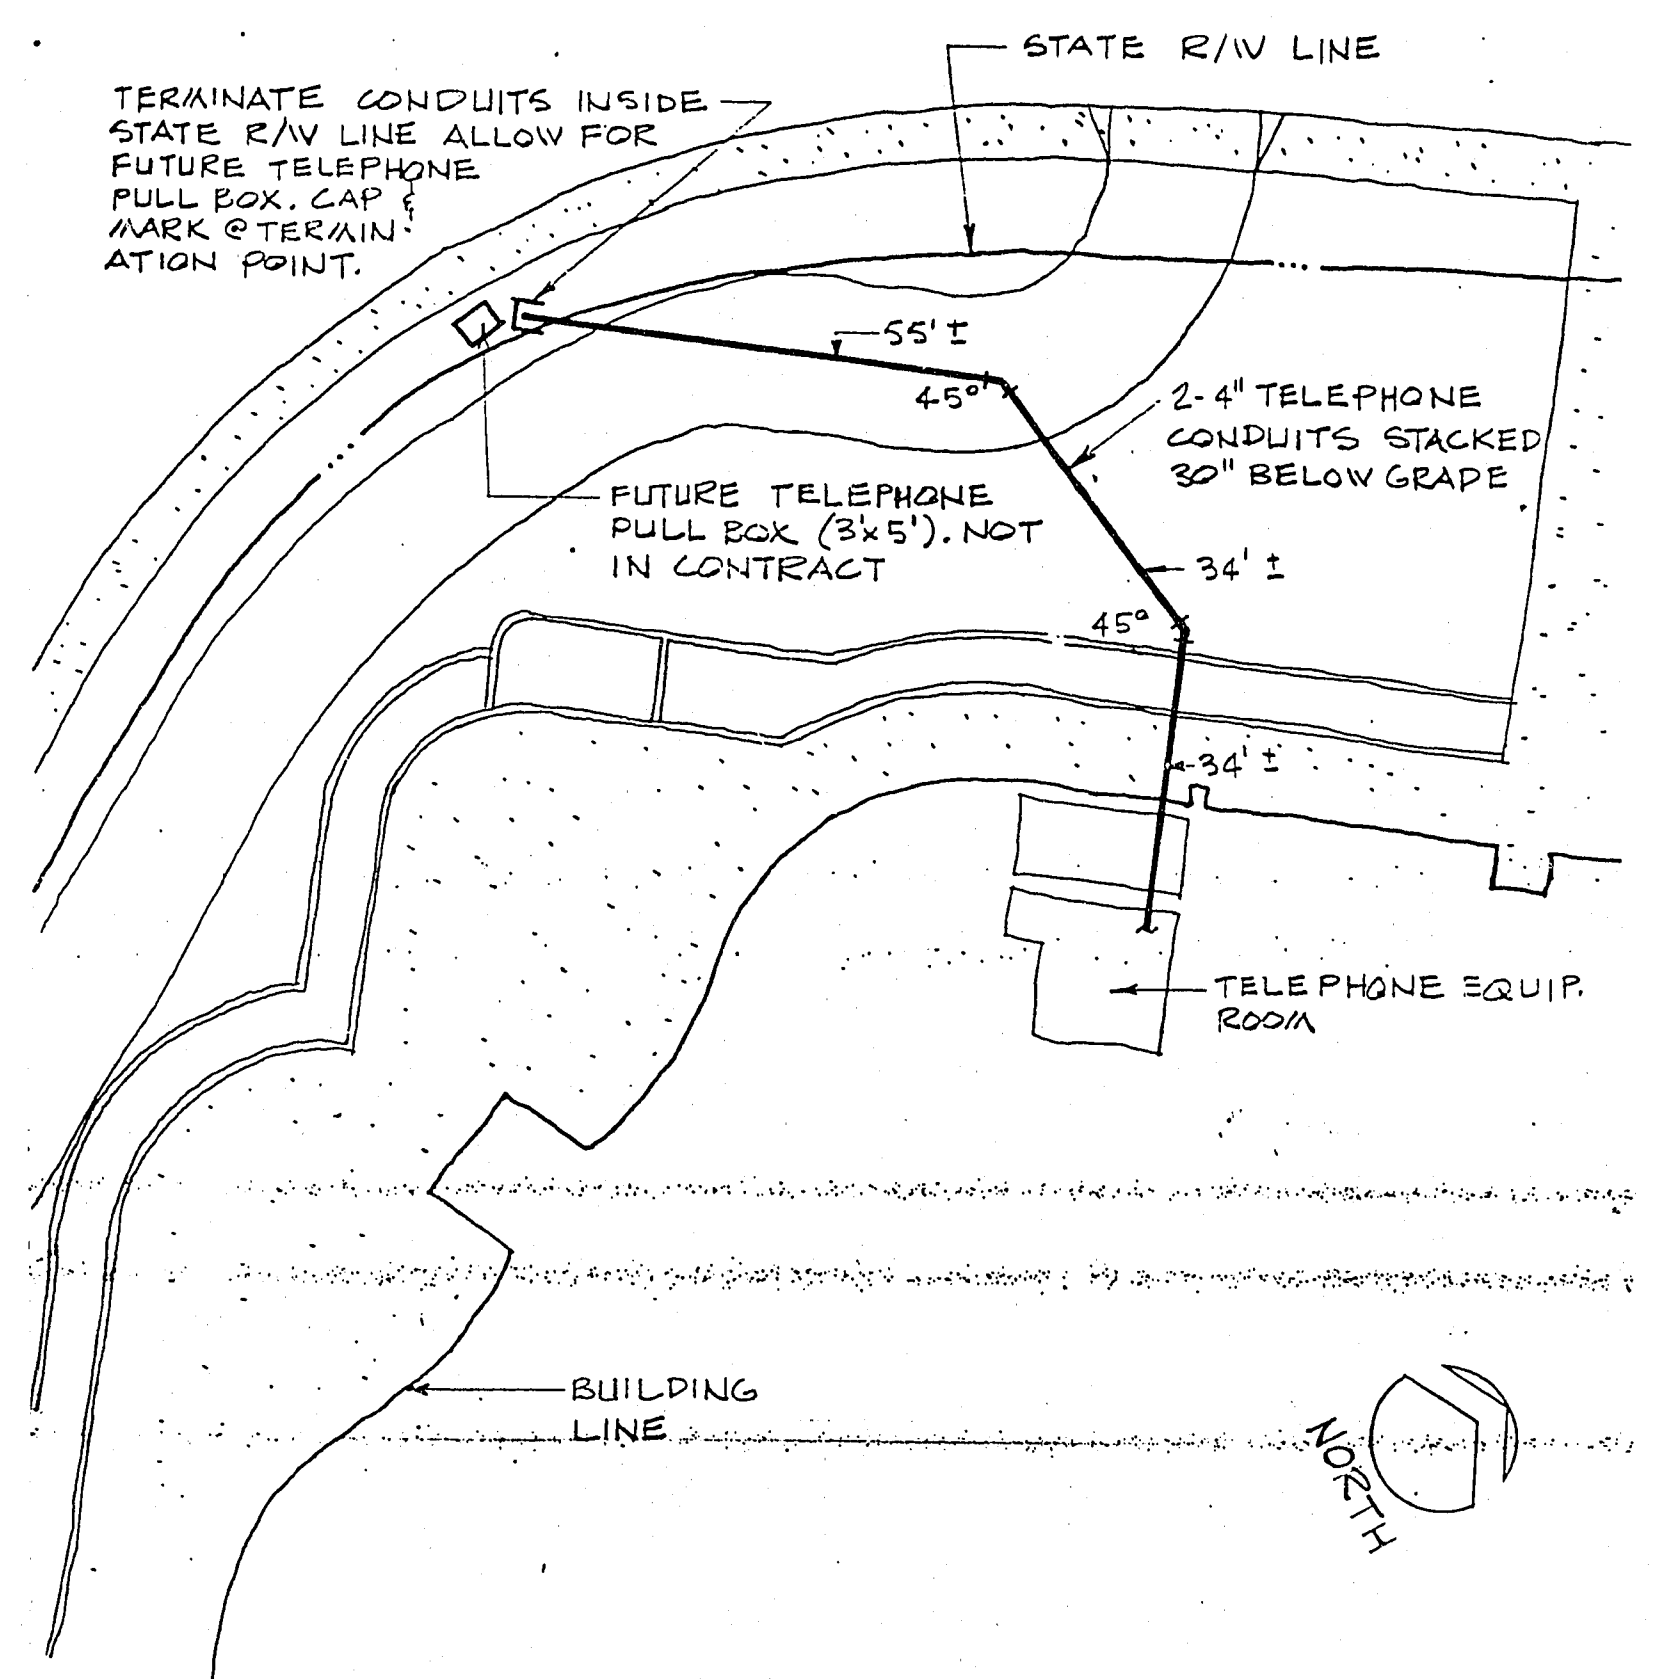

JOB TITLE CENTRAL FIRE STATION		SHEET TITLE PROPOSAL #62	
HARRIS SHARP & ASSOC., INC. ARCHITECTURE-PLANNING-INTERIORS 2915 W. CHARLESTON BLVD. LAS VEGAS, NEVADA 89102 (702) 877-0125	JOB NO. 482-1	DATE 7-20-83	SHEET NO. Q-25
	DRAWN SAC	CHECKED DAD	

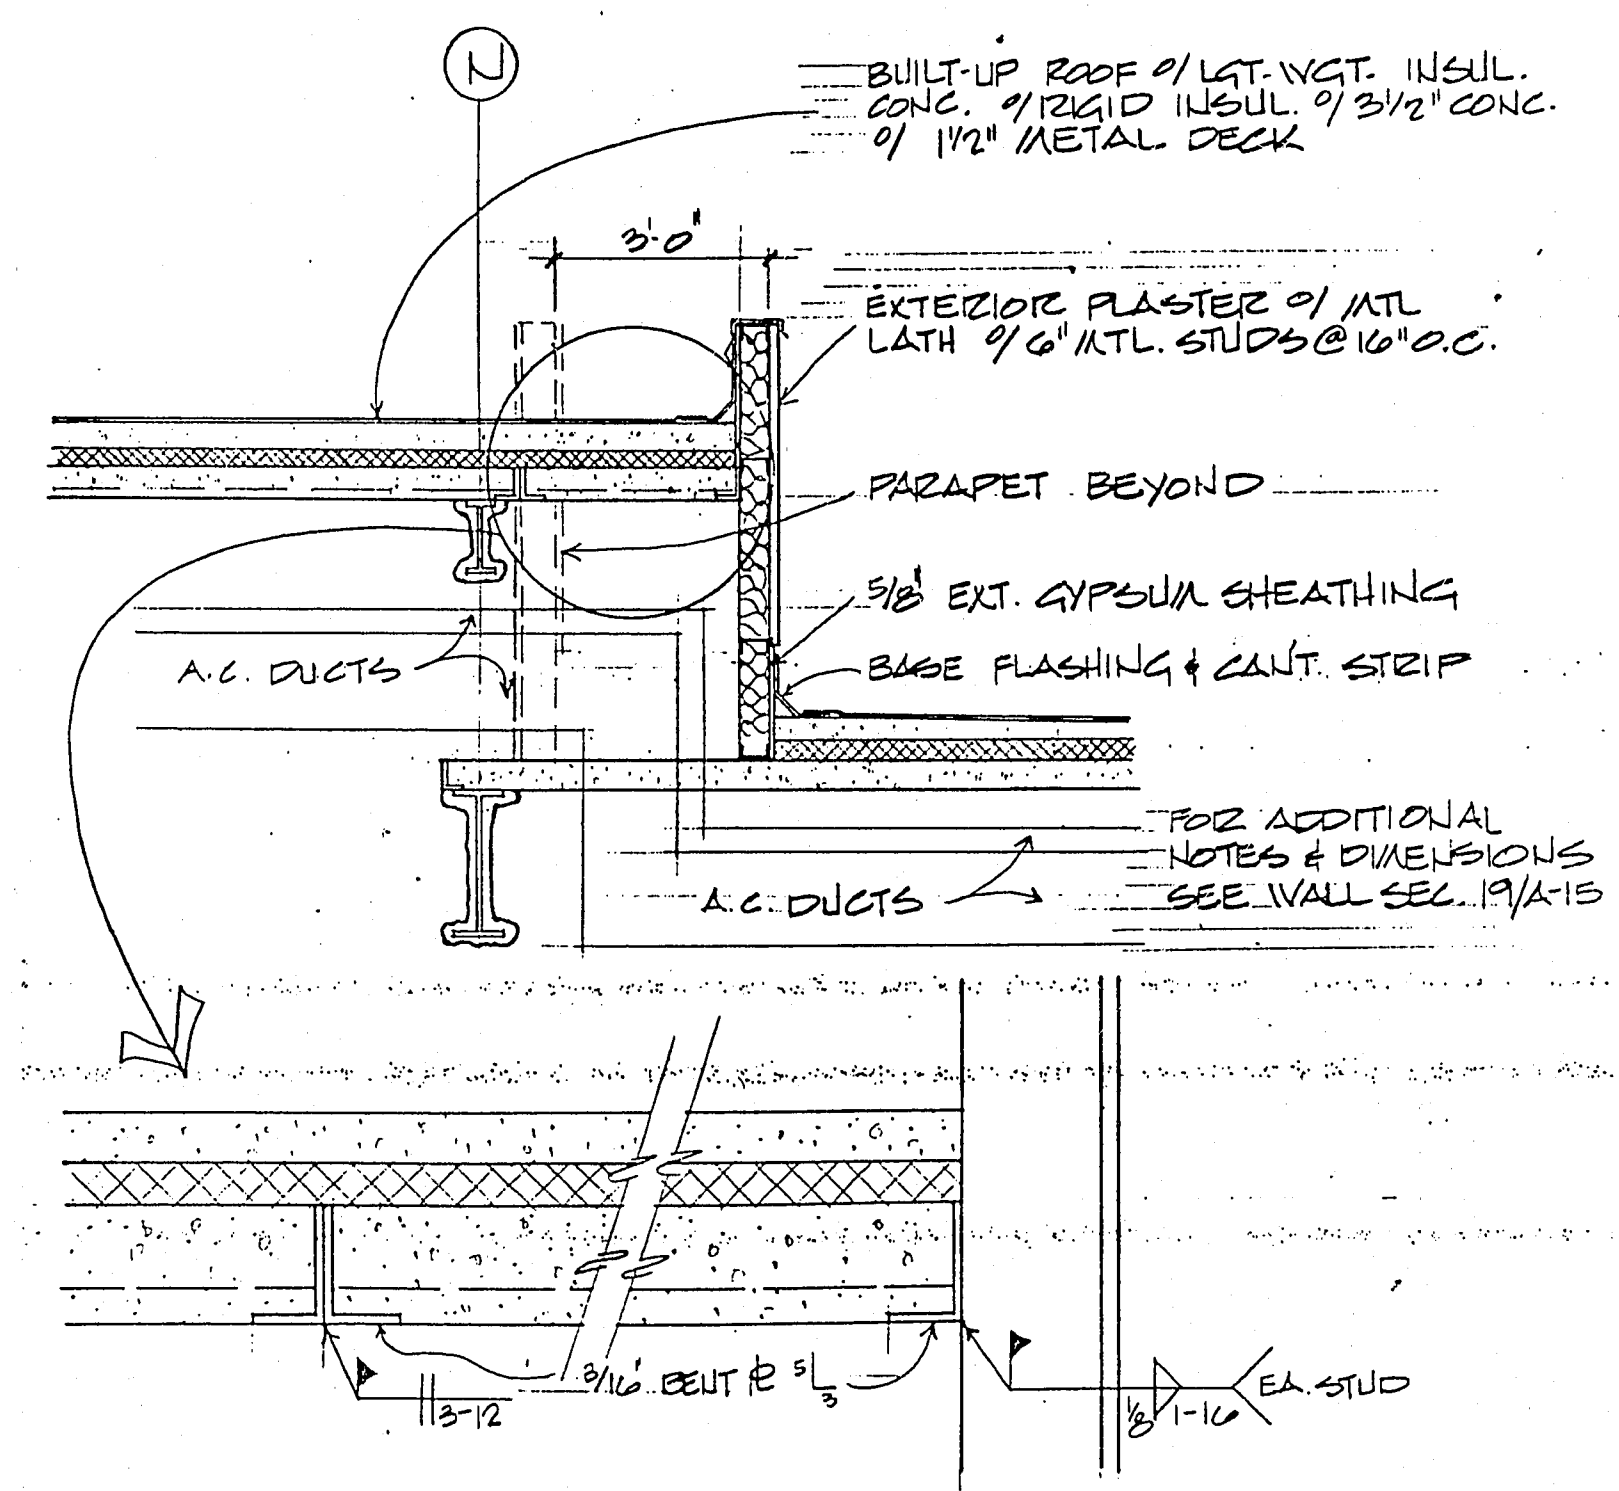

JOB TITLE CENTRAL FIRE STATION		SHEET TITLE PARTIAL SECTION THRU A.C. PURLING	
HARRIS SHARP & ASSOC., INC. ARCHITECTURE-PLANNING-INTERIORS 2915 W. CHARLESTON BLVD. LAS VEGAS, NEVADA 89102 (702) 877-0125	JOB NO. 482-1	DATE 7-20-83	SHEET NO. Q-26
	DRAWN WOOD	CHECKED N.C.	

Civil Engineering Division		Scale (H)		W.A.		Date	
Fid. bk. no.		Design by		Drawn by		Date	
Approved by		Date		Revisions		Date	

Department of Design and Development



CITY OF LAS VEGAS

Drawing no. 630-74