
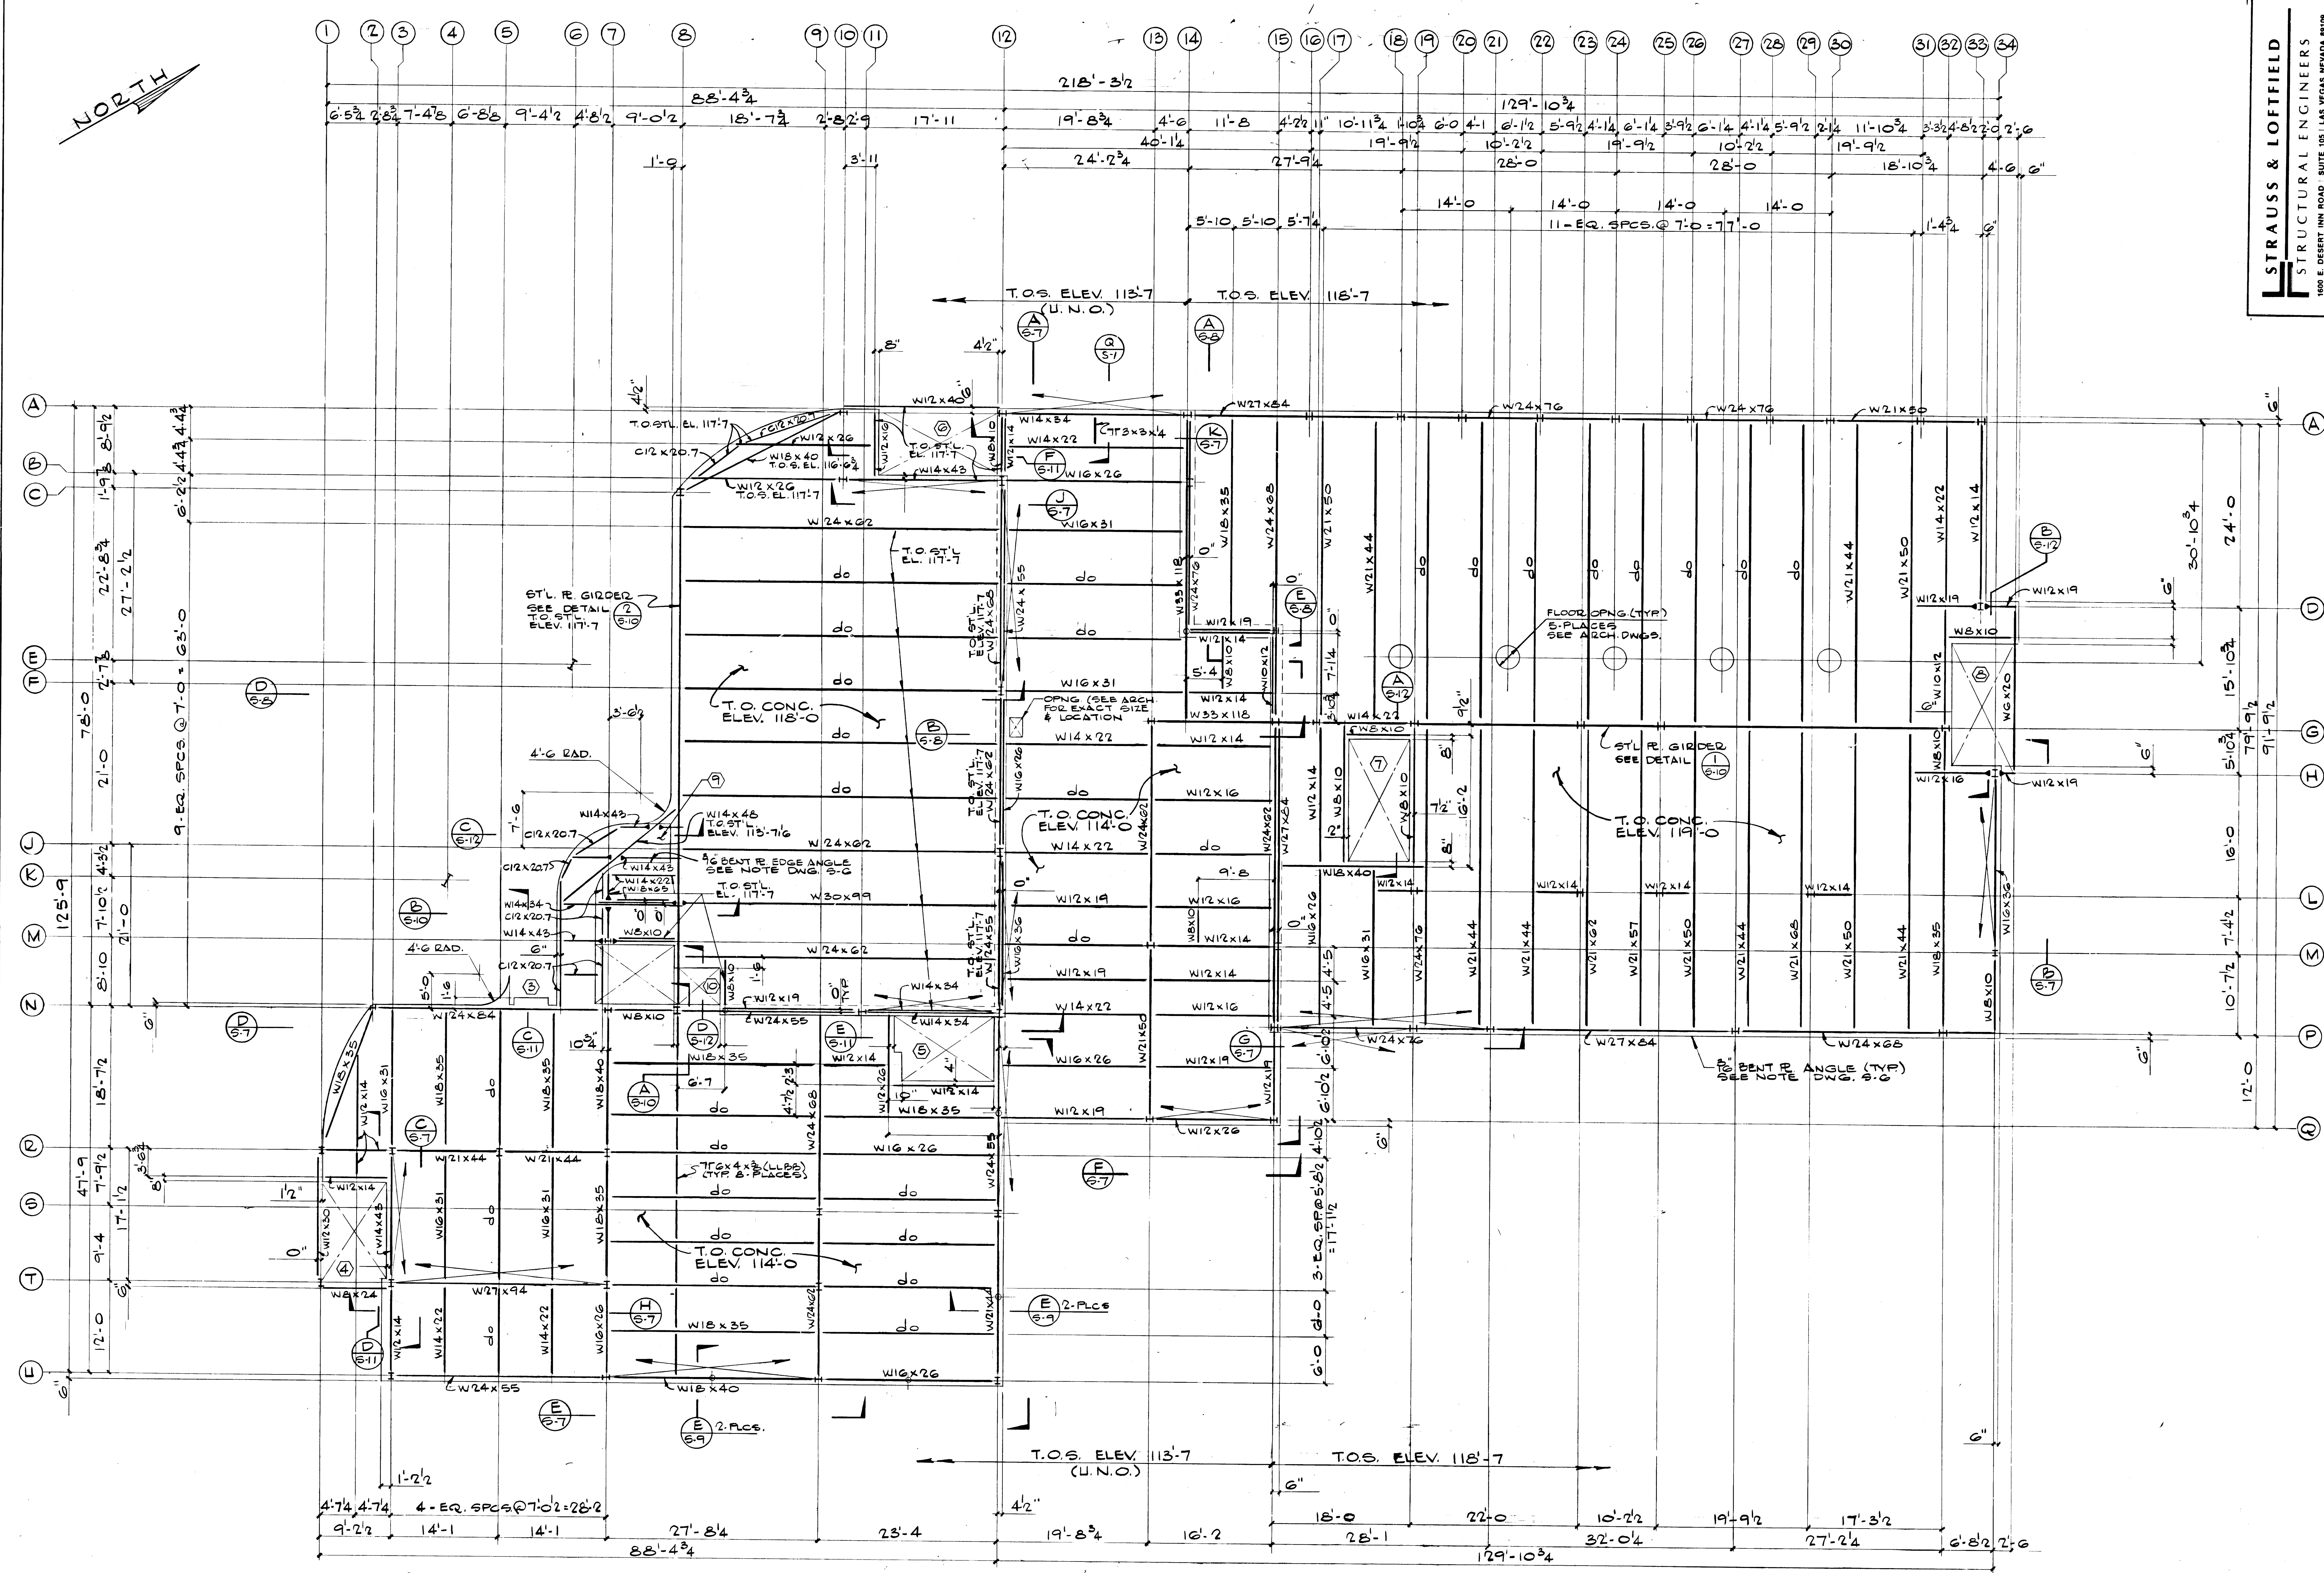


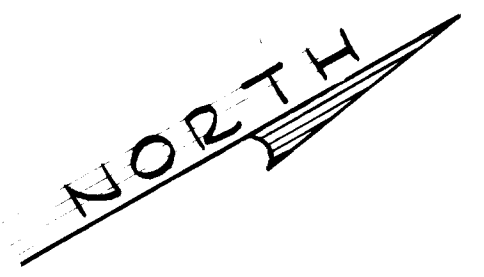

2ND LEVEL FRAMING PLAN
SCALE 1/8" = 1'-0"

STRAUSS & LOFFIELD
STRUCTURAL ENGINEERS
1800 E. DEERTRAIL ROAD, SUITE 100, LAS VEGAS, NEVADA 89109
(702) 731-0226

HARRIS SHARP AIA
GERARD D. STRELOW AIA
DAVID A. DALEDA AIA

hssa HARRIS SHARP & ASSOCIATES, INCORPORATED
2616 STATE STREET LAS VEGAS, NEVADA 89109
(702) 734-1464

Sheet Title 2ND LEVEL FRAMING PLAN
Job Title CENTRAL FIRE STATION
Job 4882-1
Date 8 NOV 82
Drawn By J. HENDERSON
Checked HS
Sheet No. 3-5
15 of 119
Dwg. # 630-74