




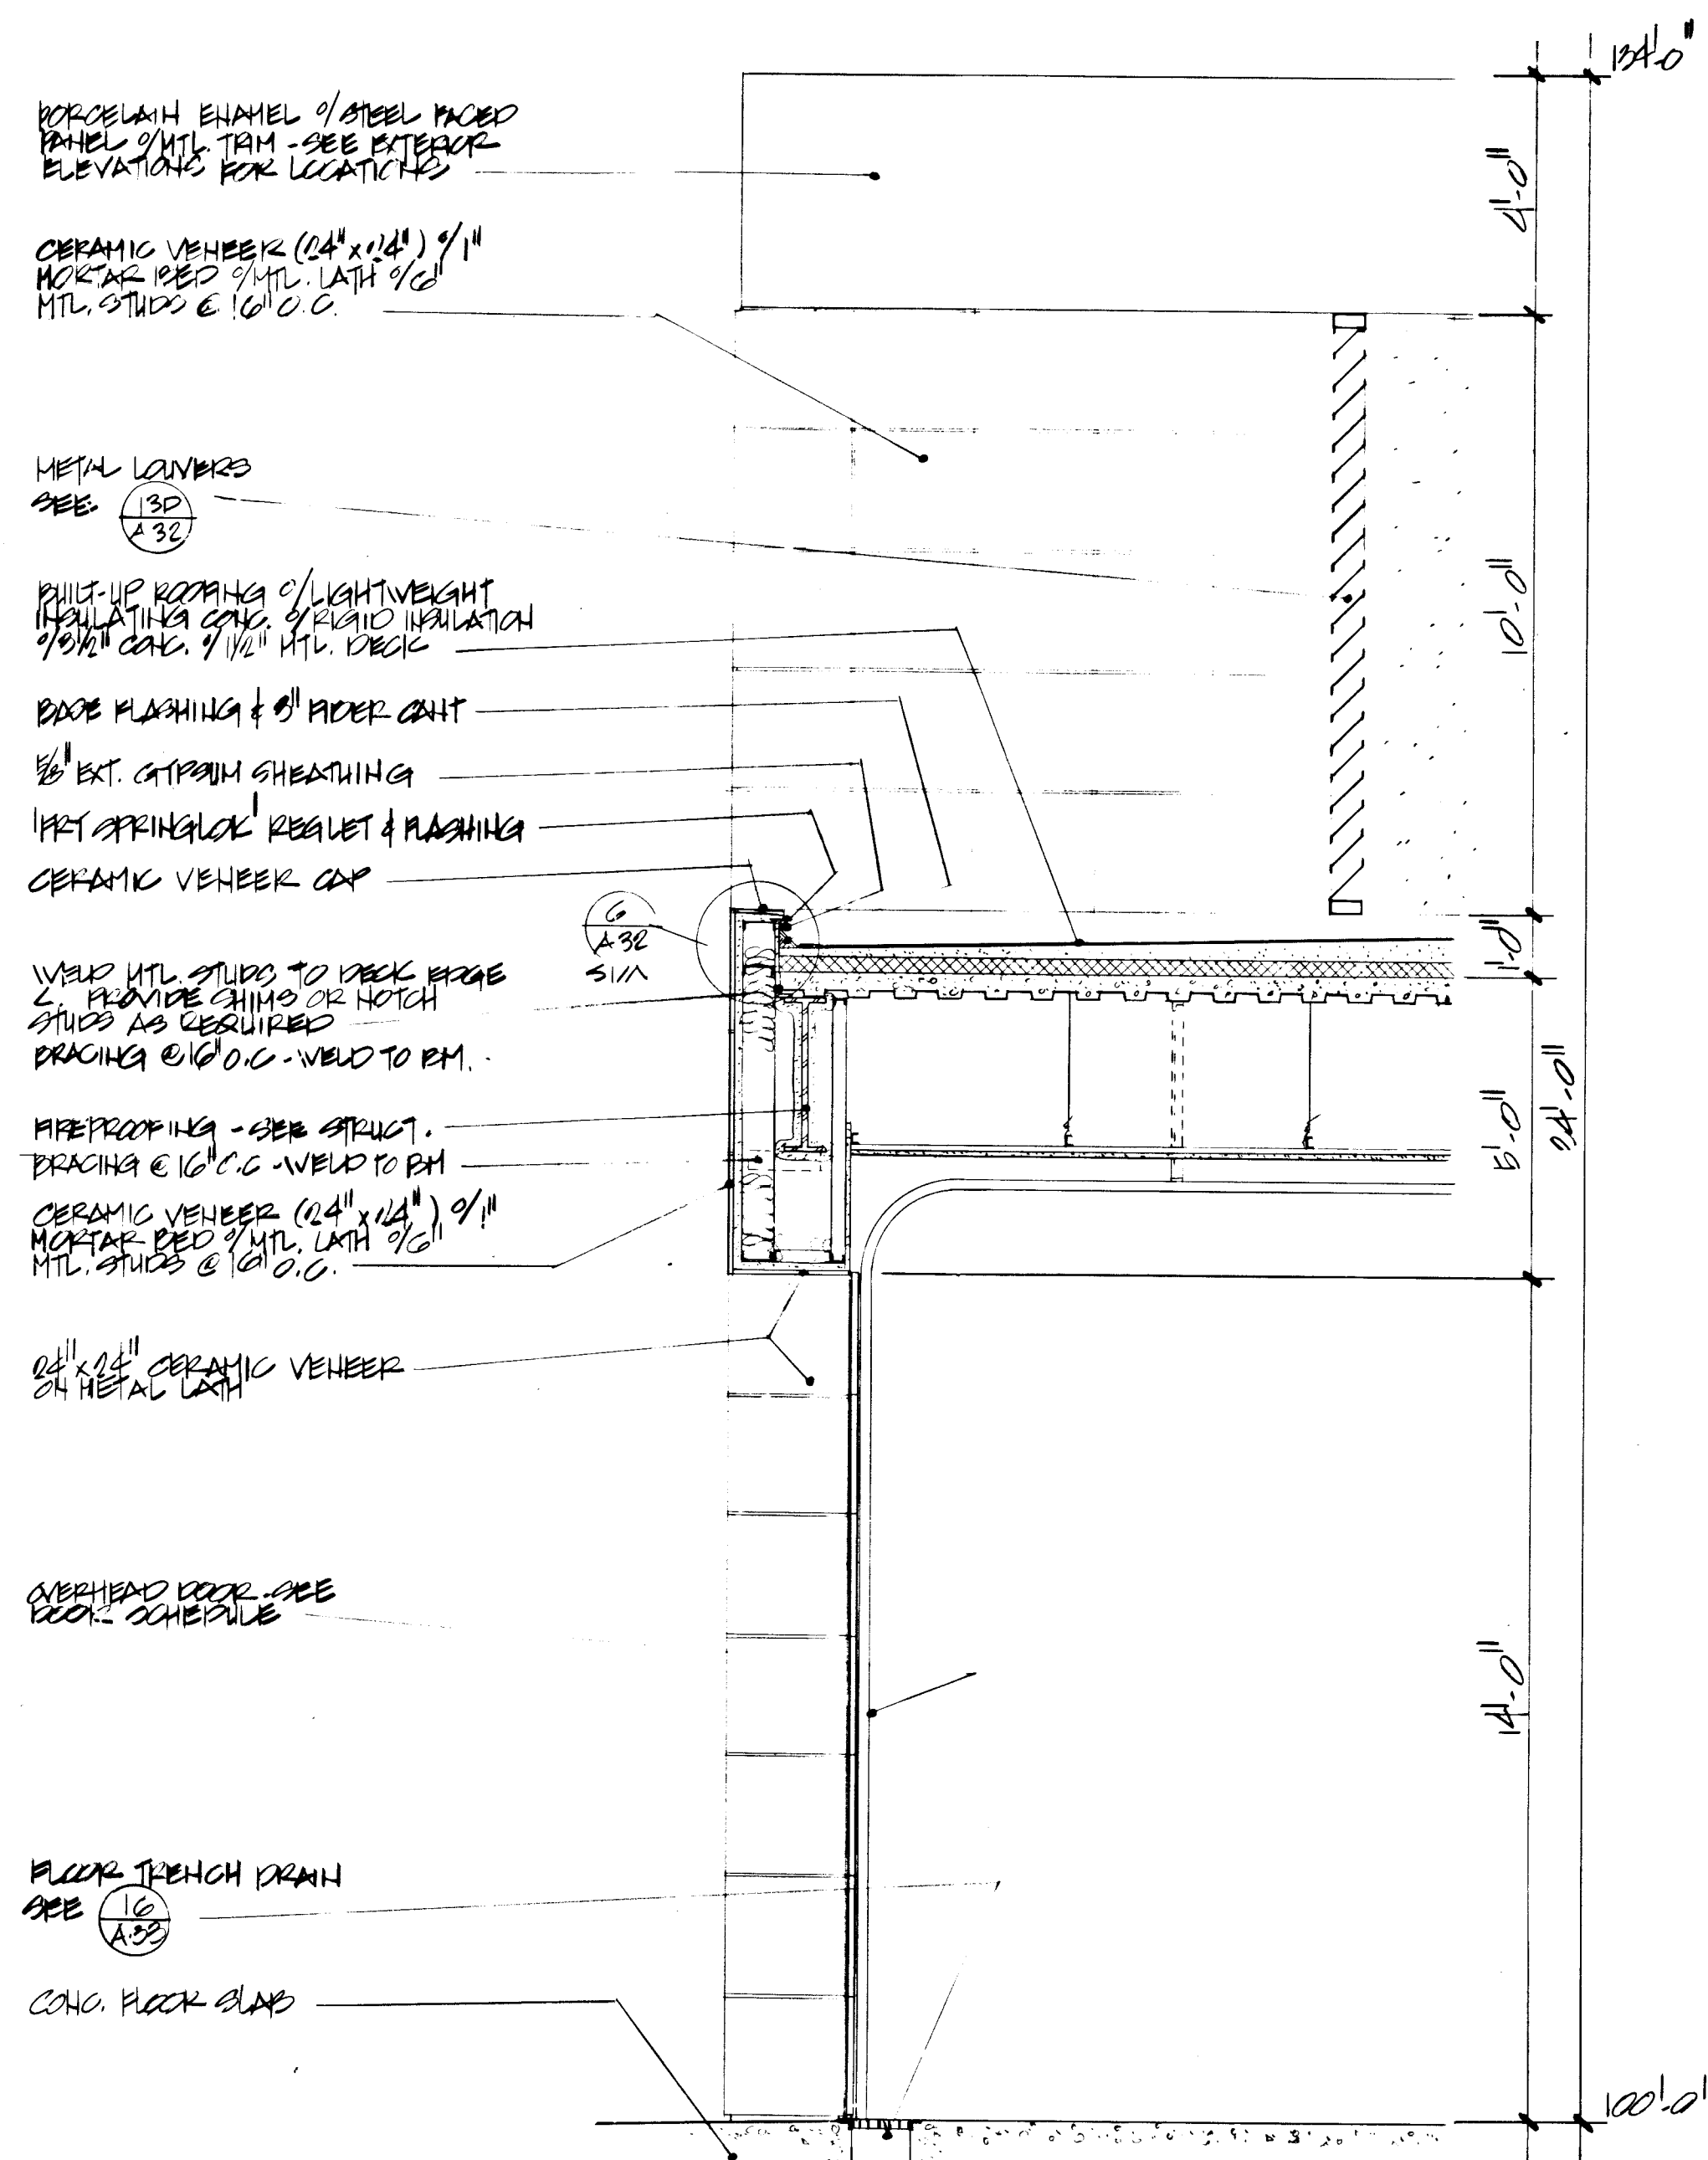


WALL SECTION 6
1/2" = 1'-0"

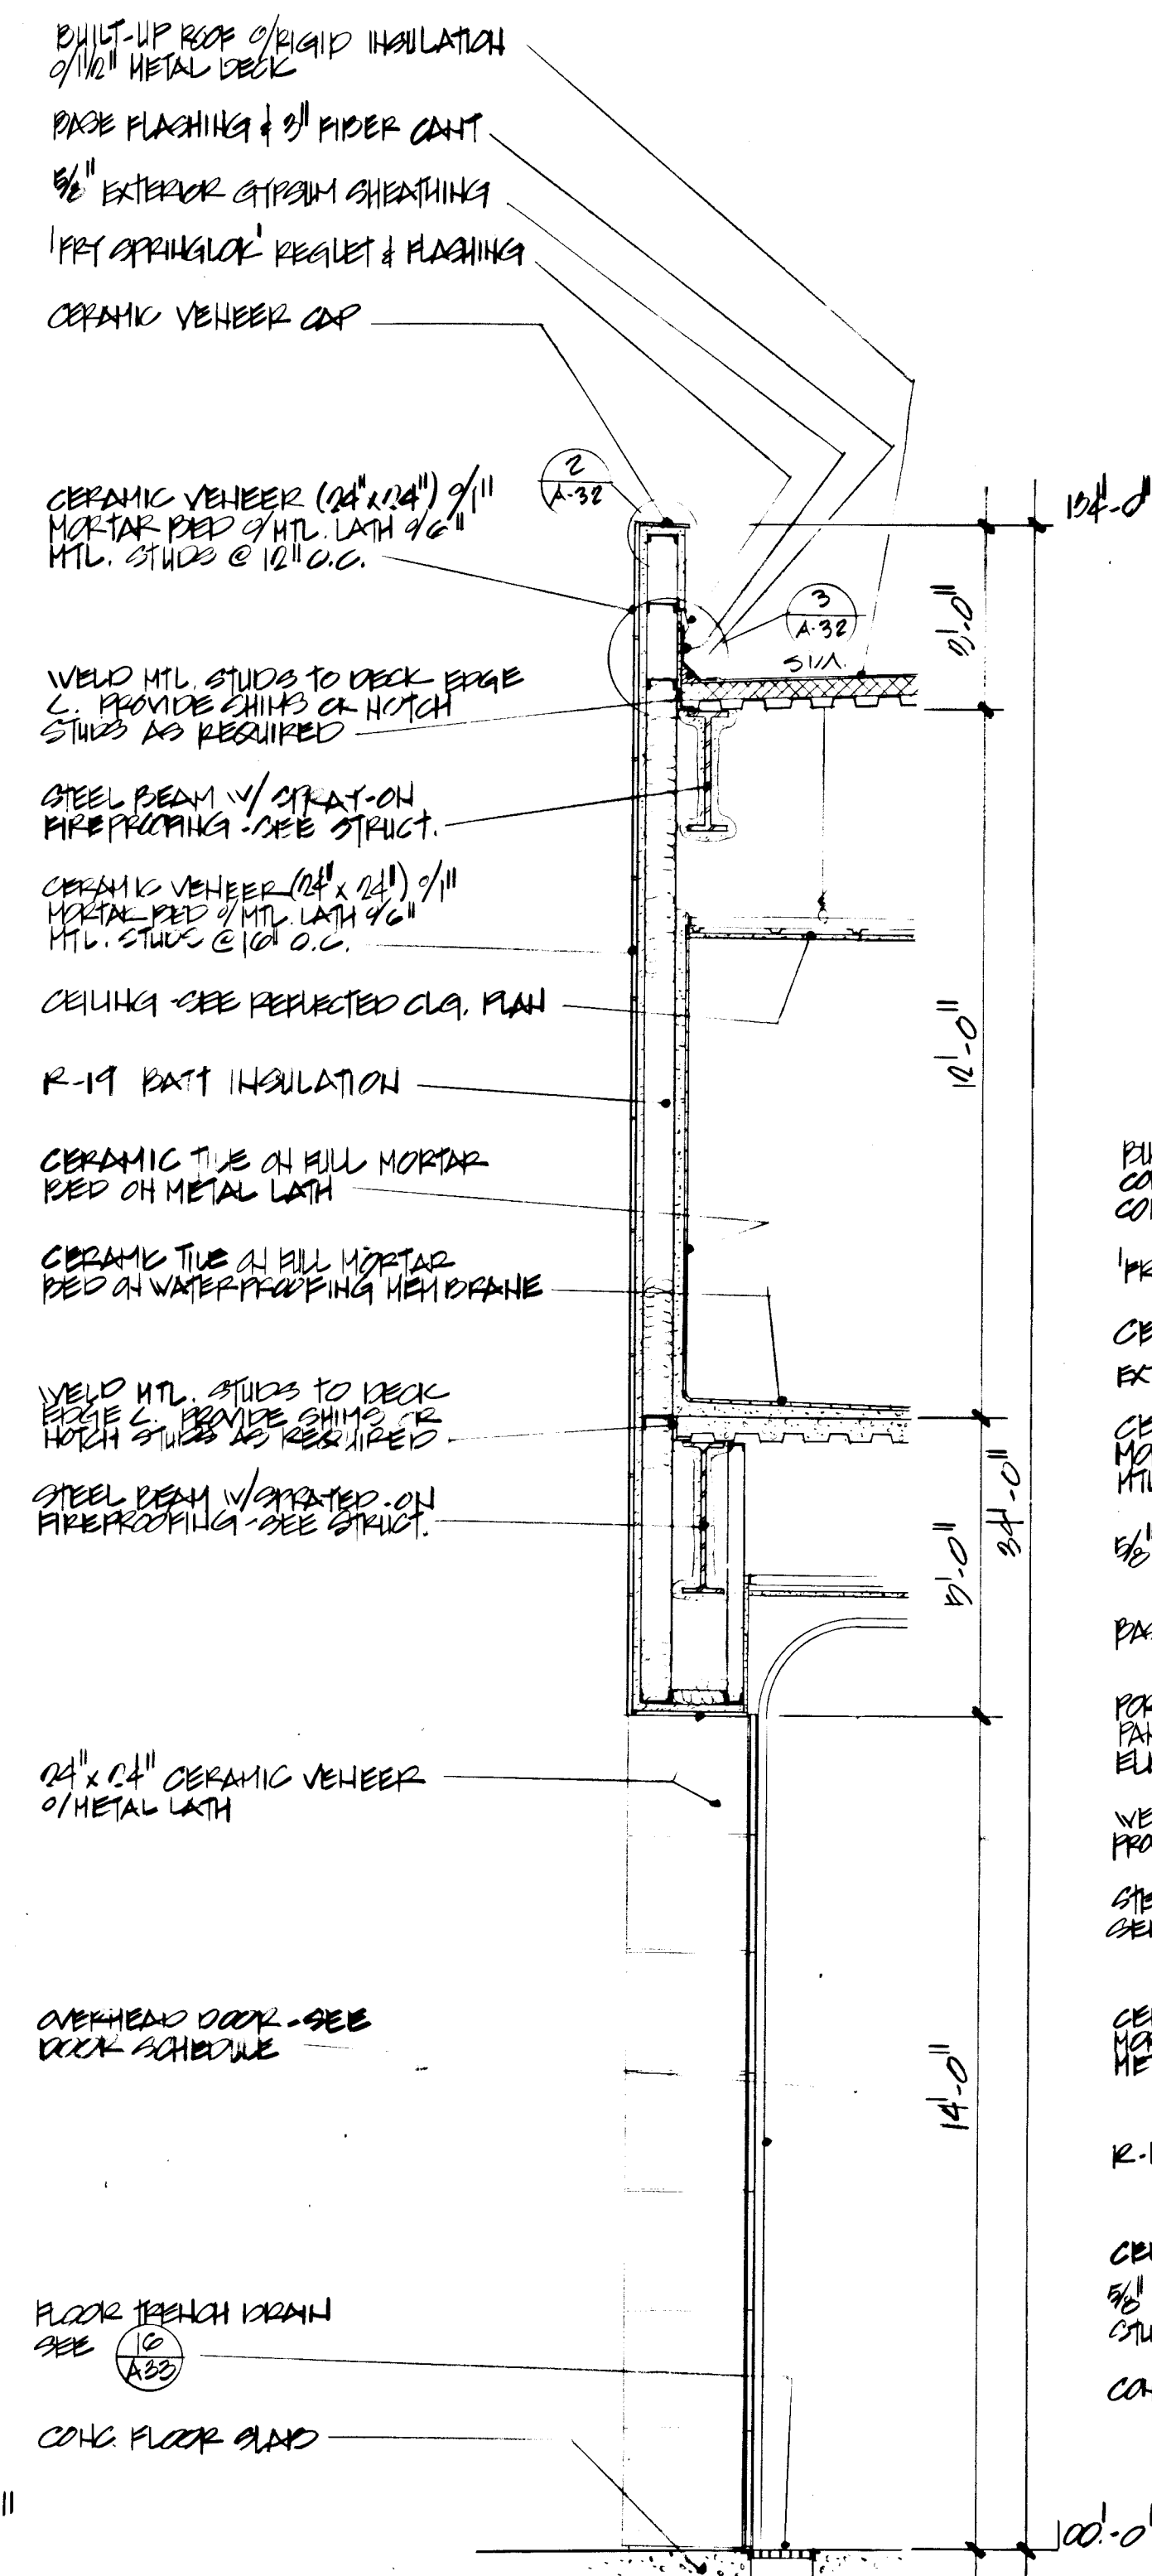

WALL SECTION 7
1/2" = 1'-0"

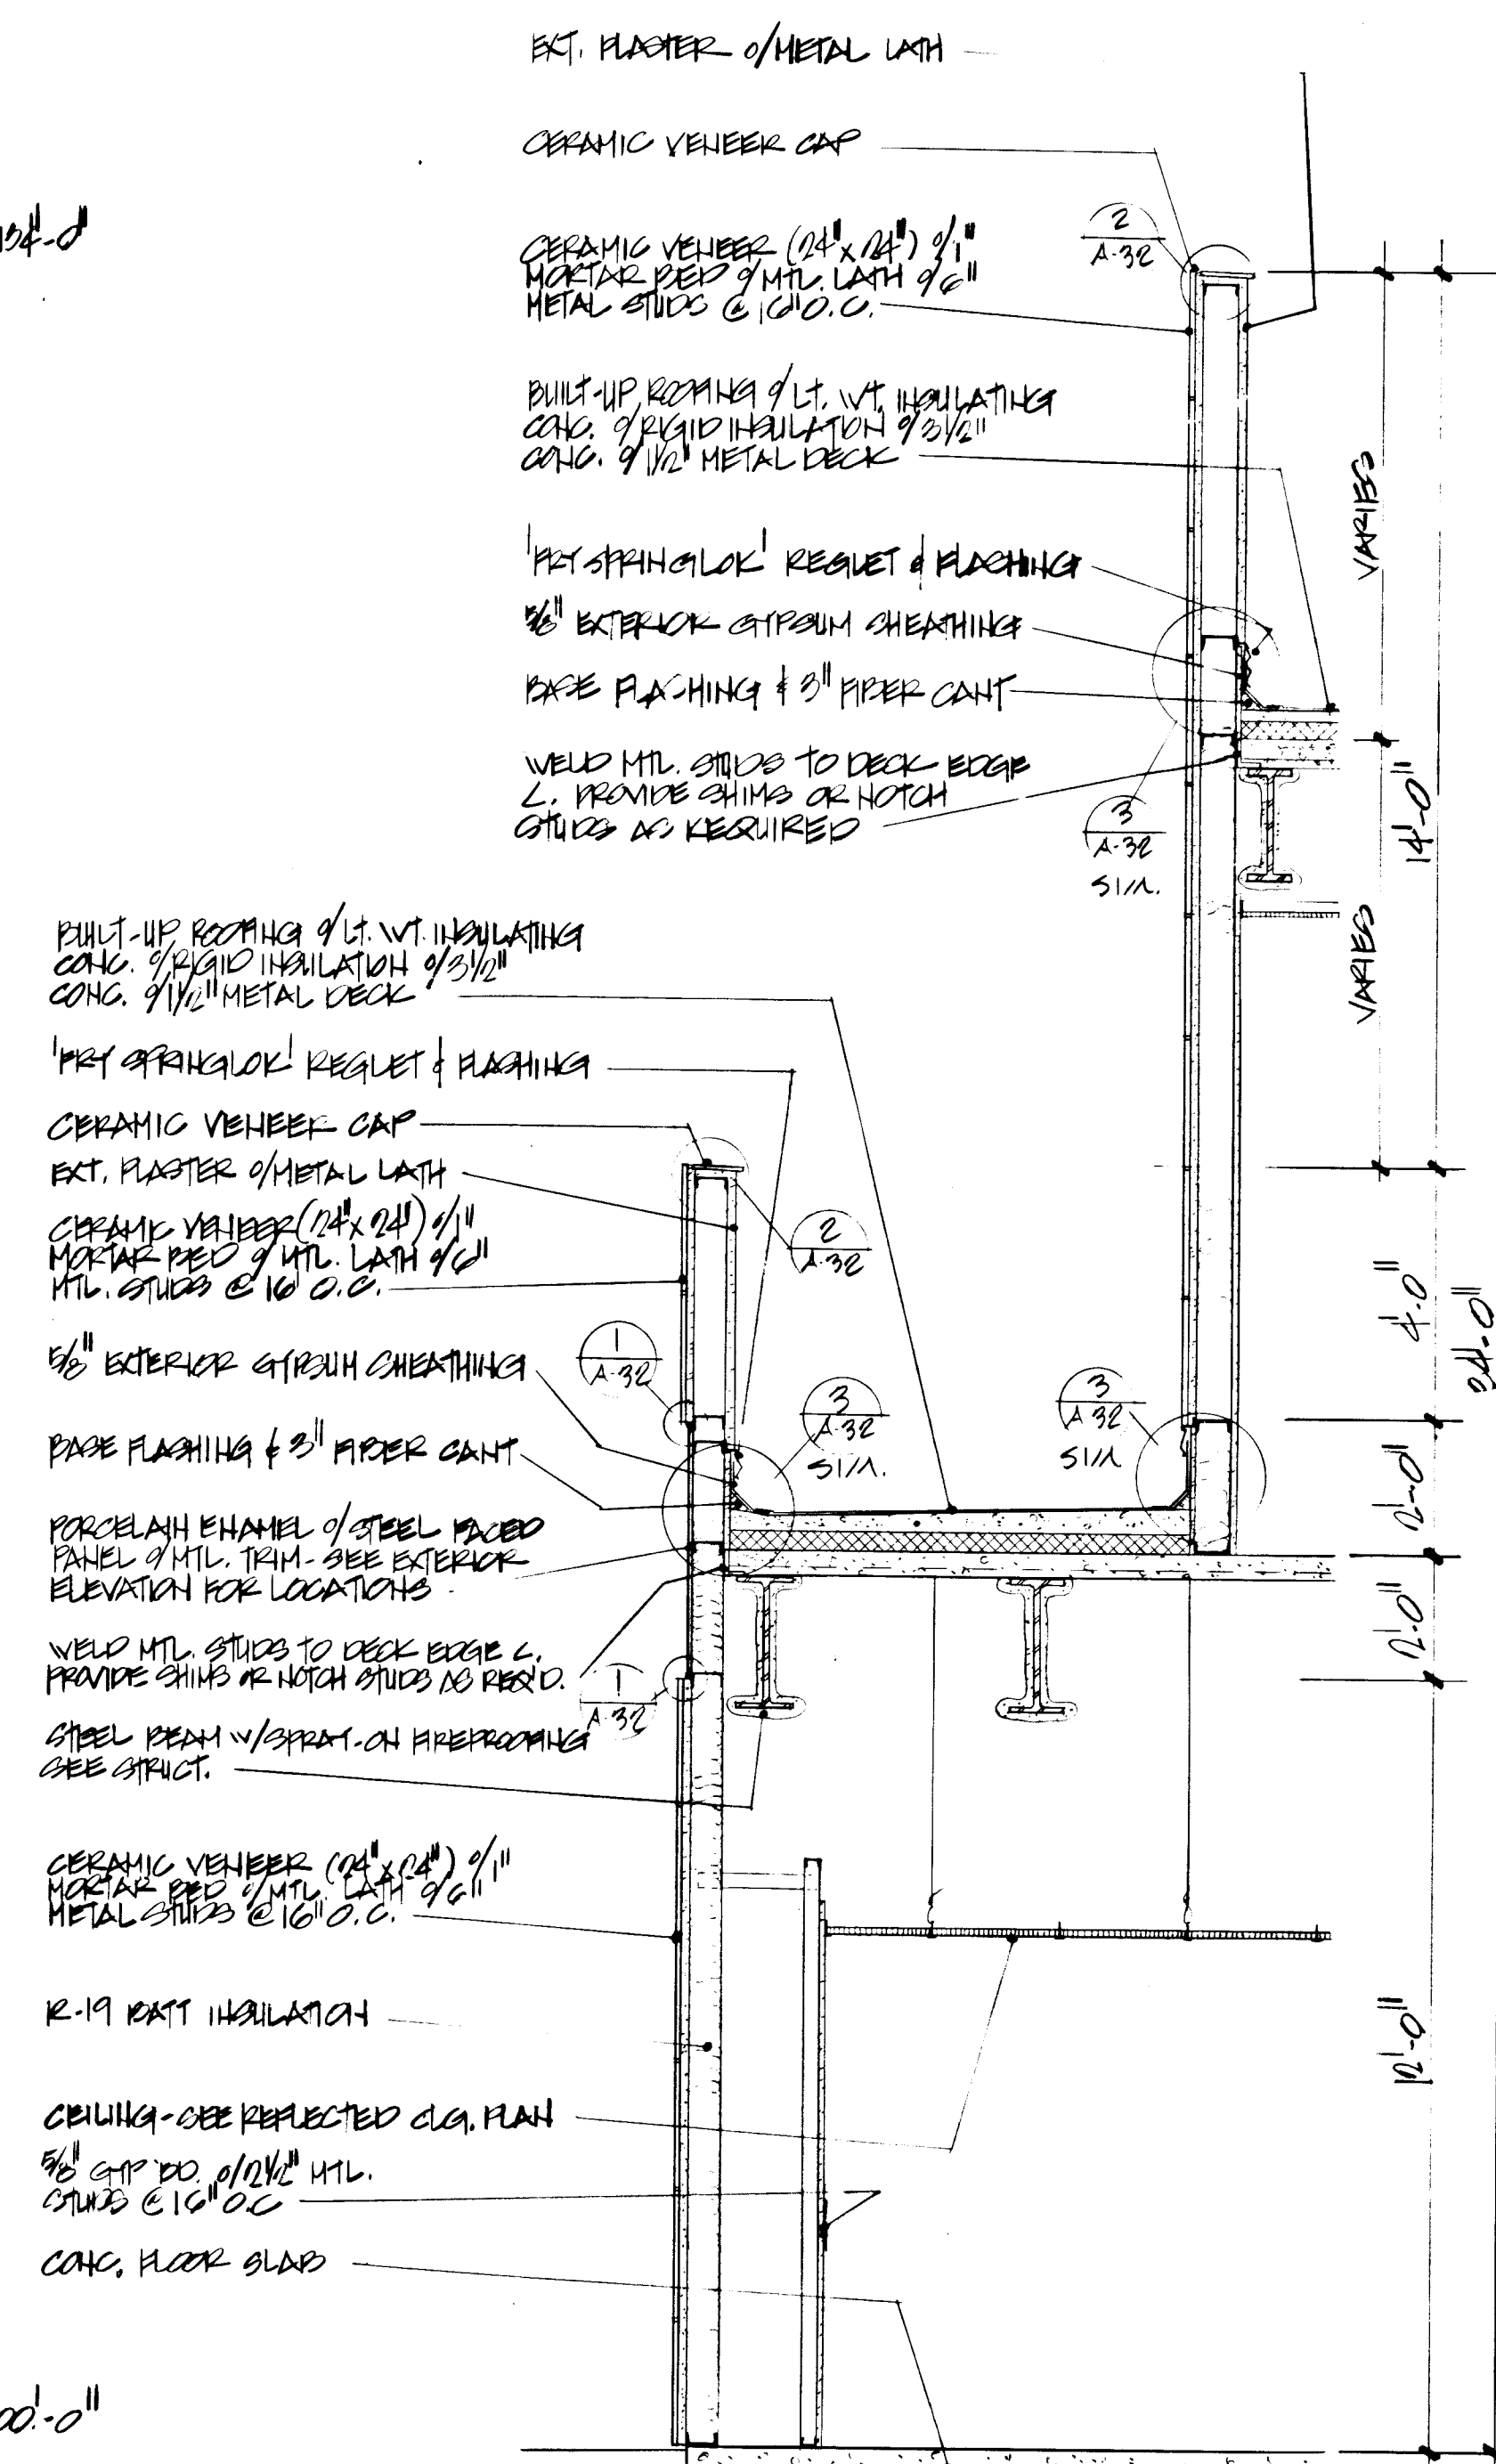

WALL SECTION 8
1/2" = 1'-0"

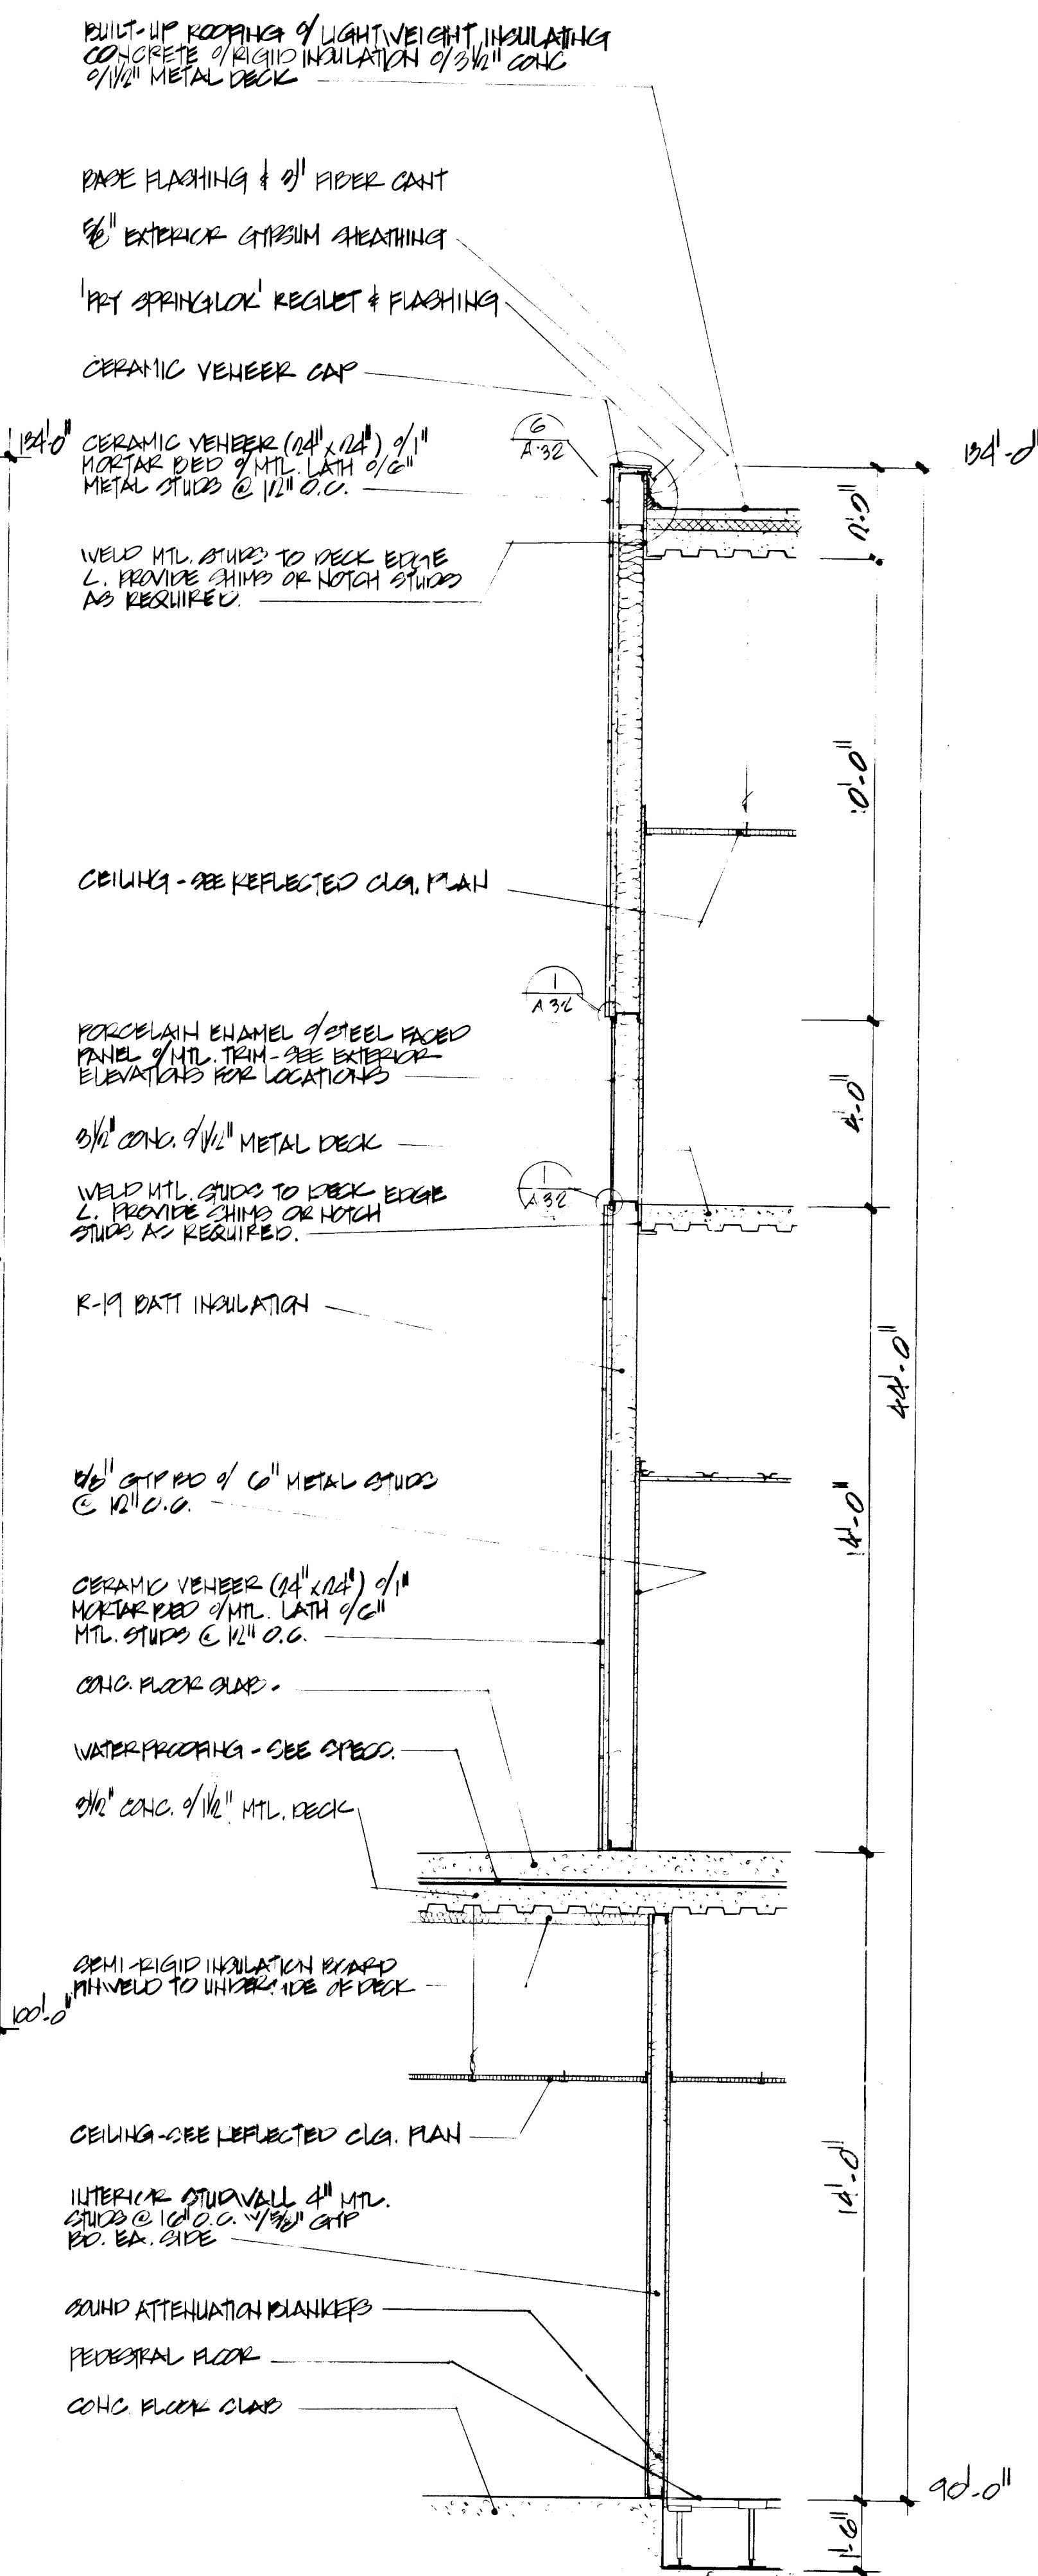

WALL SECTION 9
1/2" = 1'-0"

COLE AIA
PATRICK AIA
THOMAS AIA
ERNEST AIA

HARRIS SHARP AIA
CECALO P. STEFANO AIA
PAUL A. CAETIA AIA

h s a HARRIS SHARP & ASSOCIATES, INCORPORATED
2915W CHARLESTON BLVD LAS VEGAS, NEVADA 89102 (702) 877-0125
ARCHITECTURE PLANNING INTERIORS

34 of 119
Dwg. # 630-74