


GENERAL NOTES


1. PLANTER CURB THAT ABUTS B/W AT VEGAS DRIVE SHALL HAVE 6" RADIUS SLOPING FROM TOP OF CURB TO B/W.
2. ALL PLANTER CURB RADII SHALL BE 1.5' BACK OF CURB RADIUS UNLESS OTHERWISE SPECIFIED.
3. ALL CURB AND GUTTER TO BE "L" TYPE EXCEPT CURB AT BACK OF PLANTER ON WEST SIDE OF PARKING LOT WHICH SHALL BE "A" TYPE CURB
4. ALL STATIONS ARE MEASURED TO BACK OF CURB
5. PLANTER MATERIAL WILL BE 6" SILT FILL

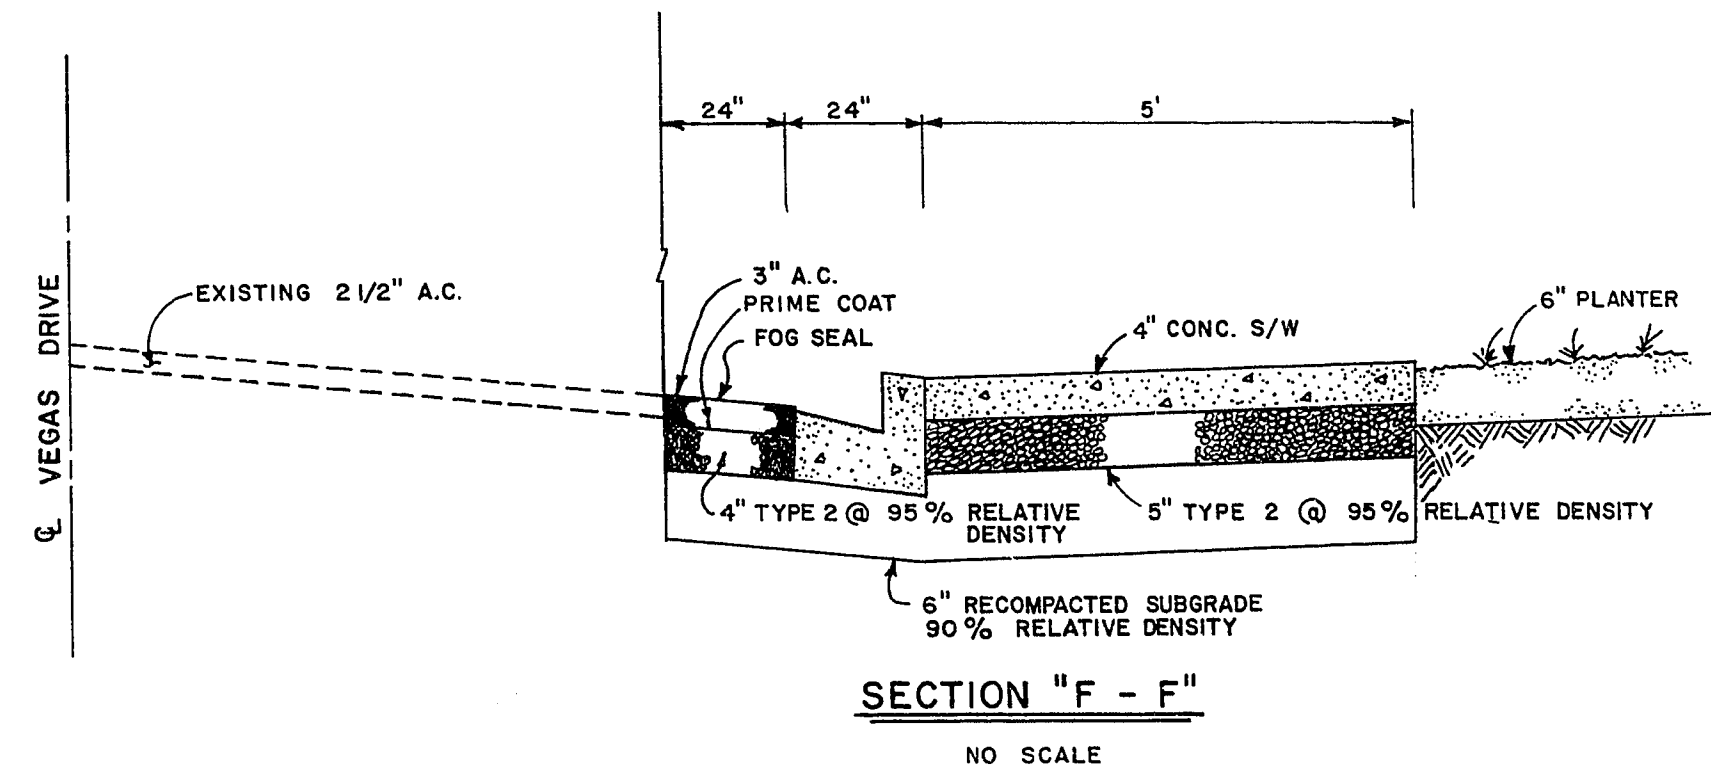

CONTRACT
DRAWING

EXISTING CURB AND GUTTER TO REMAIN. THE NEW CURB AND GUTTER SHALL BE CONSTRUCTED TO THE EXISTING GRADE. THE NEW CURB AND GUTTER SHALL BE 6\"/>

BENCH MARK
B.M. 06025 A1
S.W. CORNER VEGAS DRIVE and
DECATUR
ELEV. 2202.696

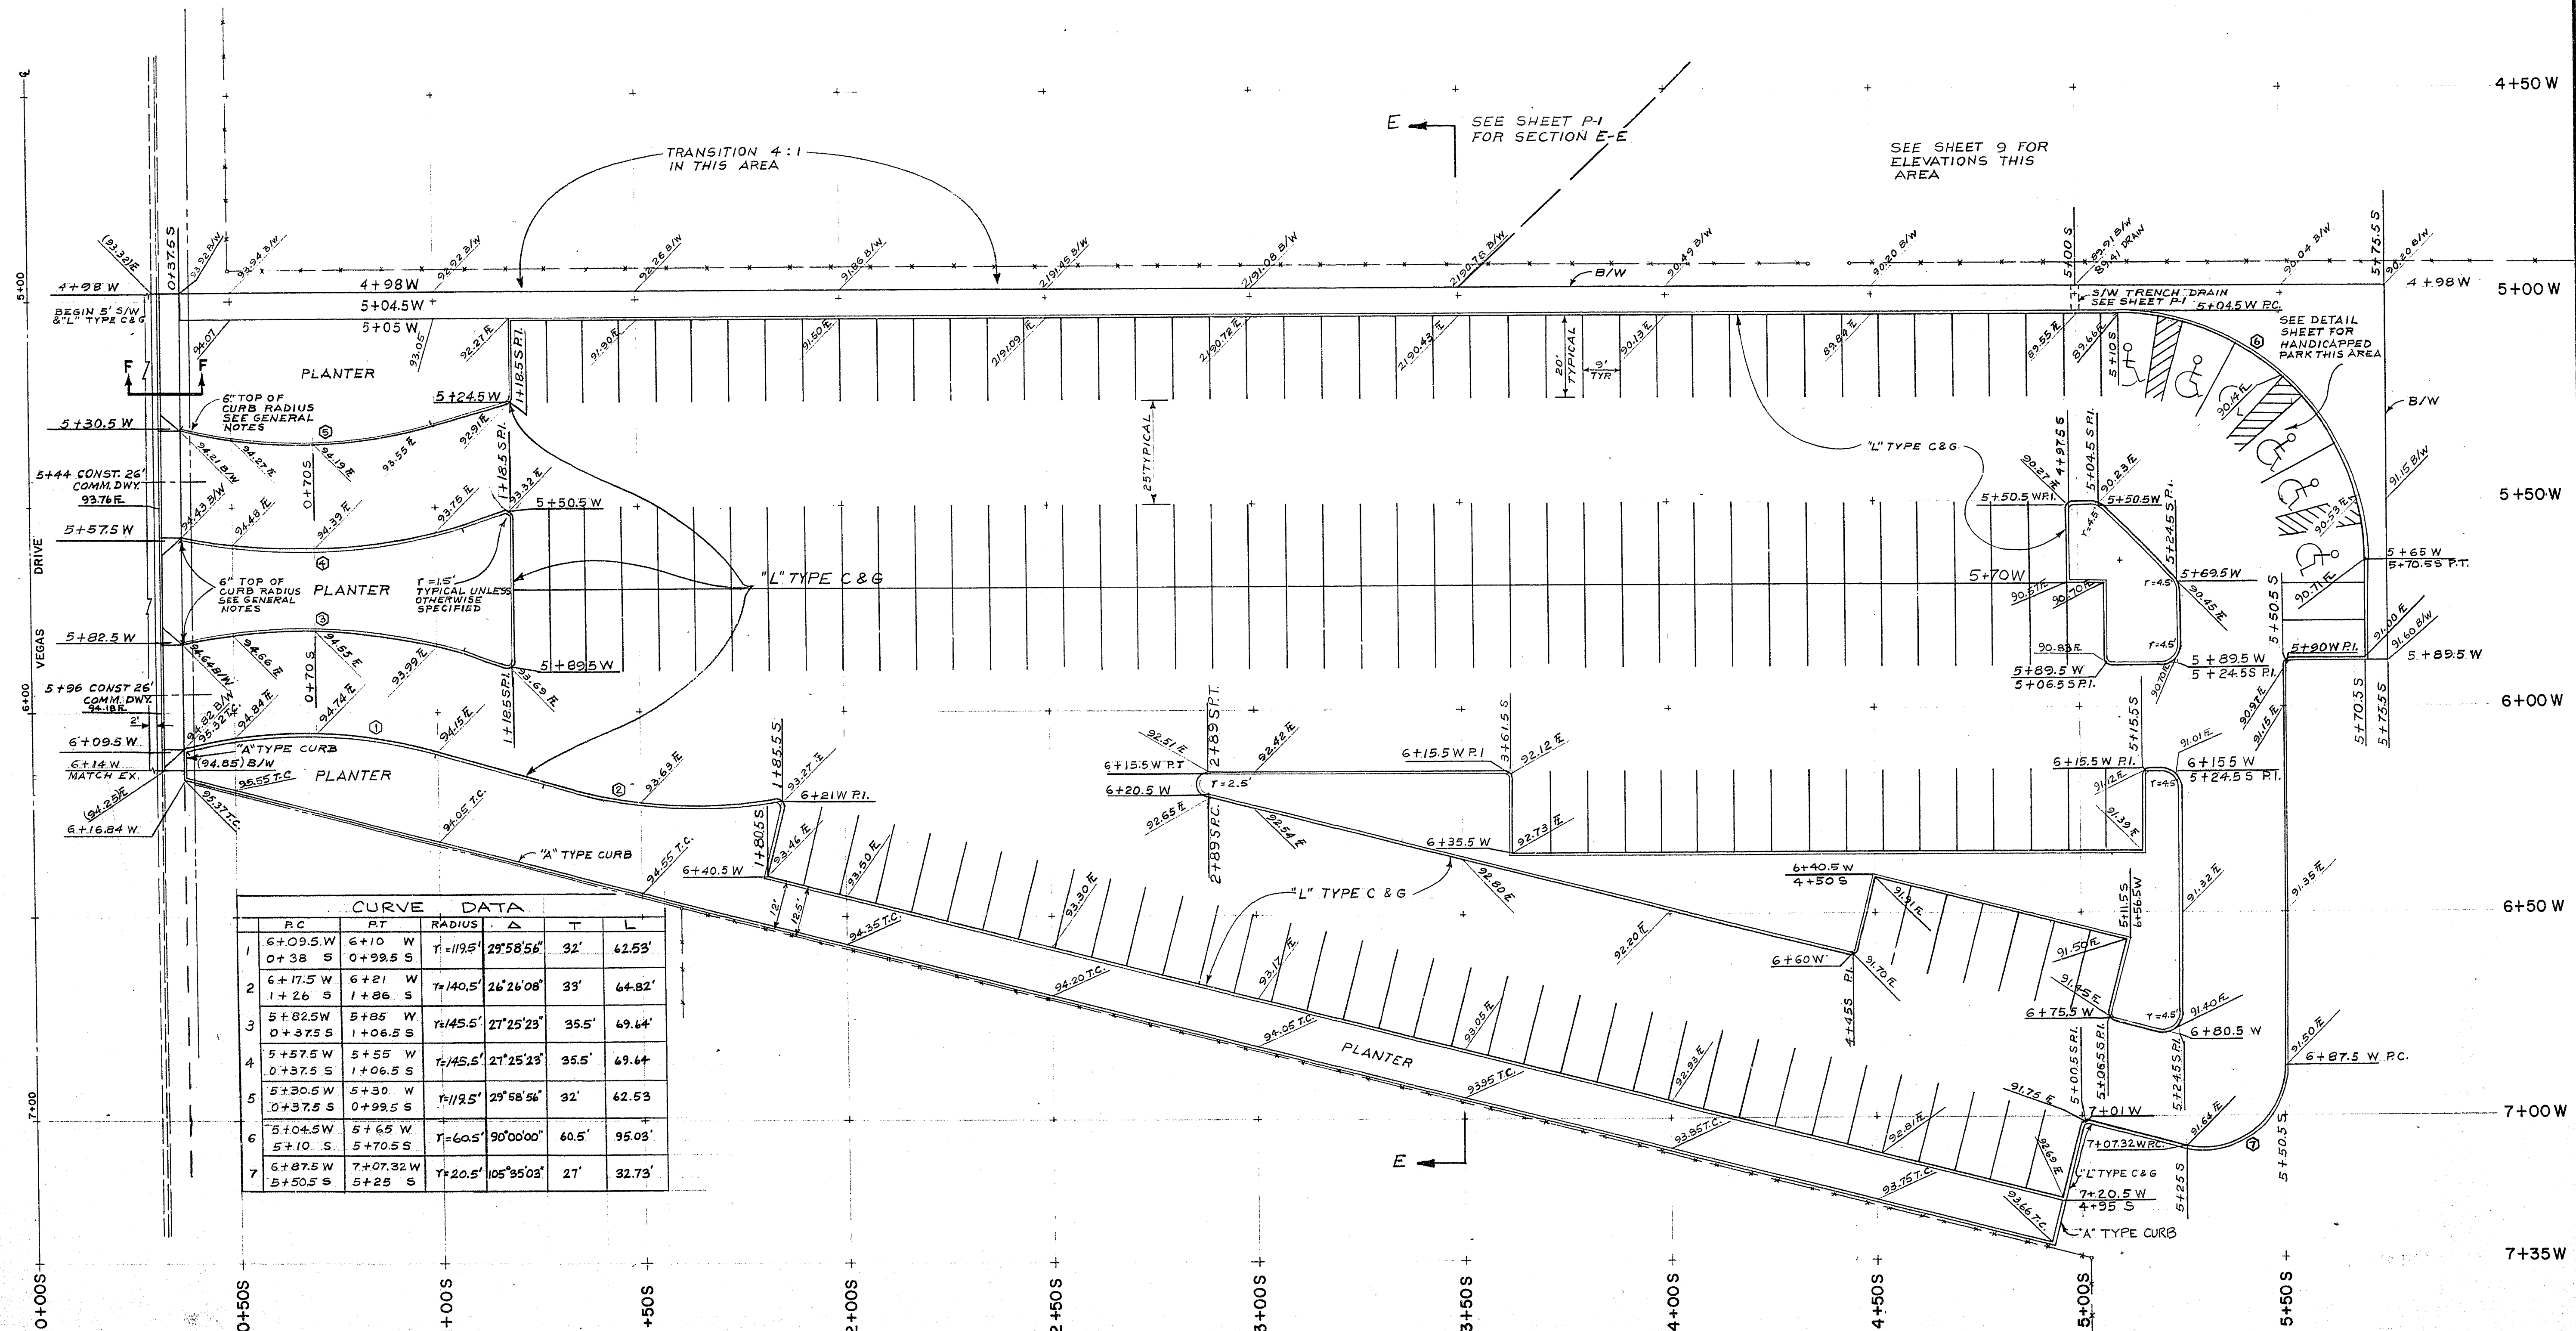

CURVE DATA					
PC	PT	RADIUS	Δ	T	L
6+09.5 W	6+10 W	119.5'	29°58'56"	32'	62.53'
0+38 S	0+99.5 S				
6+17.5 W	6+21 W	140.5'	26°26'08"	33'	64.82'
1+26 S	1+86 S				
5+82.5 W	5+85 W	145.5'	27°25'23"	35.5'	69.64'
0+37.5 S	1+06.5 S				
5+57.5 W	5+55 W	145.5'	27°25'23"	35.5'	69.64'
0+37.5 S	1+06.5 S				
5+30.5 W	5+30 W	119.5'	29°58'56"	32'	62.53'
0+37.5 S	0+99.5 S				
5+10.5 W	5+65 W	760.5'	90°00'00"	60.5'	95.09'
5+10 S	5+70.5 S				
6+87.5 W	7+07.32 W	105°35'03"	21'	32.73'	
5+50.5 S	5+25 S				

Department of Public Services Engineering Design Division
PARKING LOT ADDITION
TRAFFIC ISLANDS, PLANTERS
AND PAVING PLAN

ED FOUNTAIN PARK
PHASE II



Drawing no. 675-22A P3/3

25-13-87